


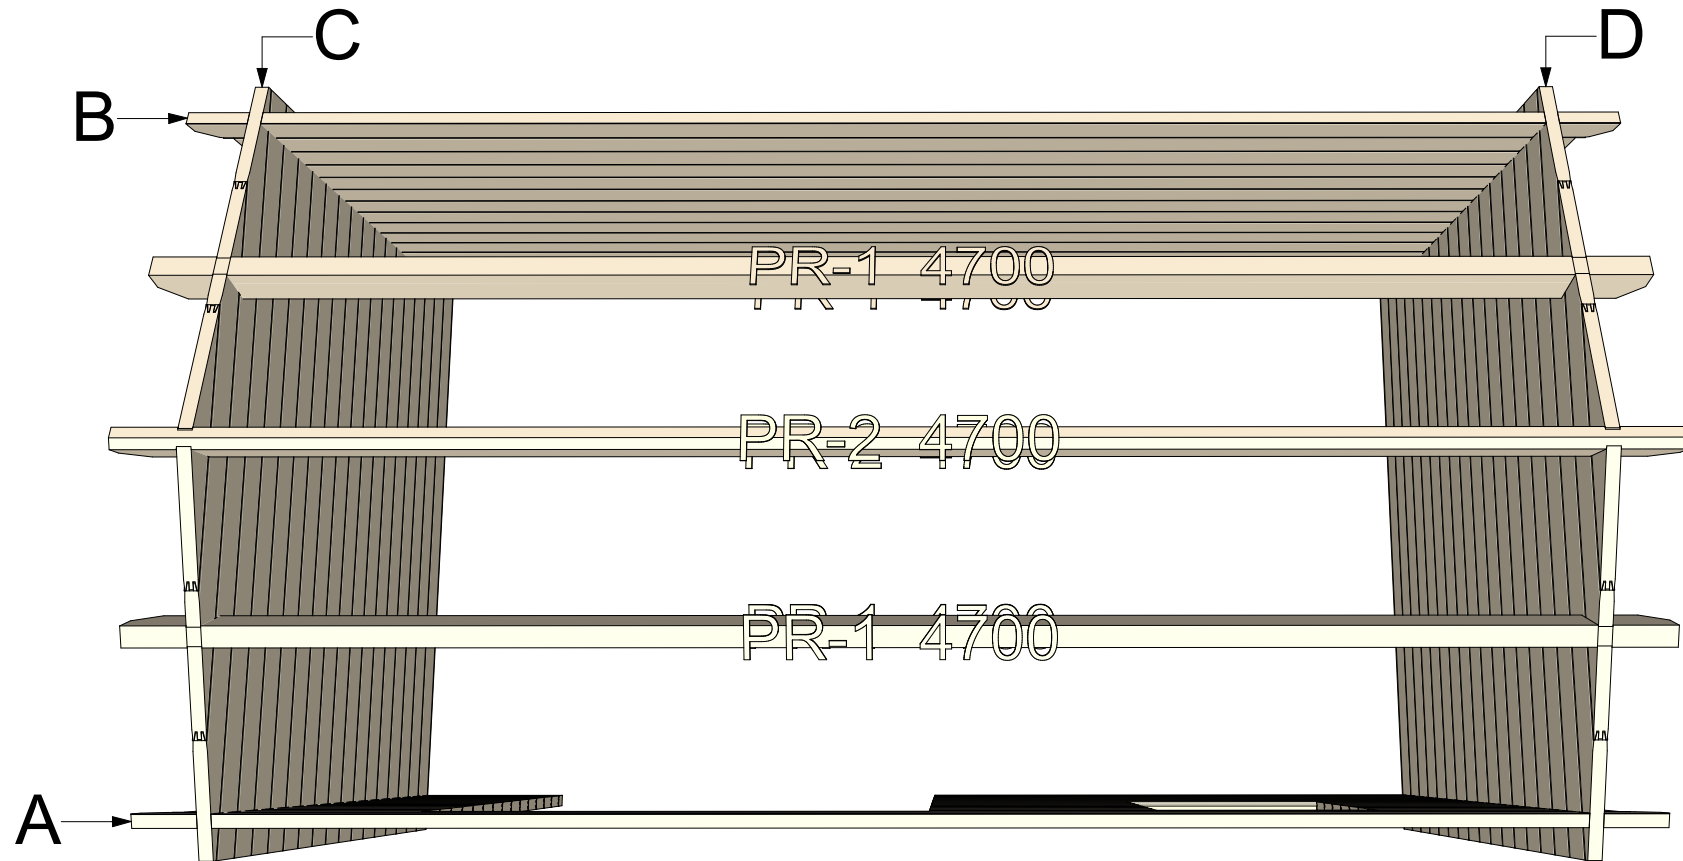

44 Erna 2,5x4,5 v.1


Walls and purlins positions



Thickness:	Project name:	Project ID:	Year:	Page:
44	Erna 2,5x4,5	v.1	2022	2


Floor bearers

1:50

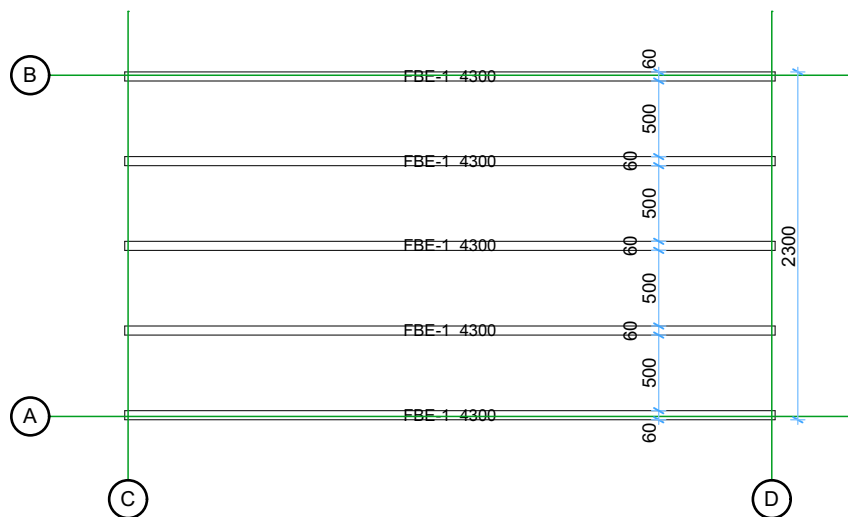

Floor boards


1:50

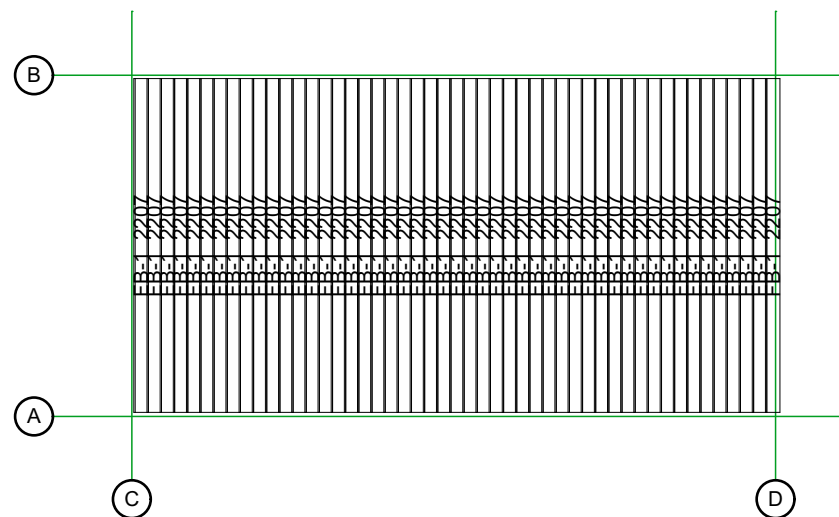

Thickness:	Project name:	Project ID:	Year:	Page:
44	Erna 2,5x4,5	v.1	2022	3


Ground floor plan

1:50

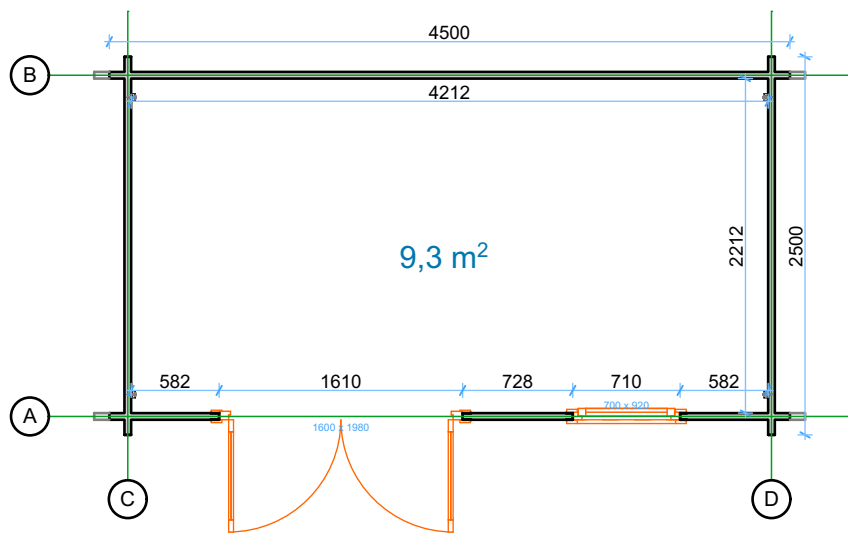

Roof boards


1:50

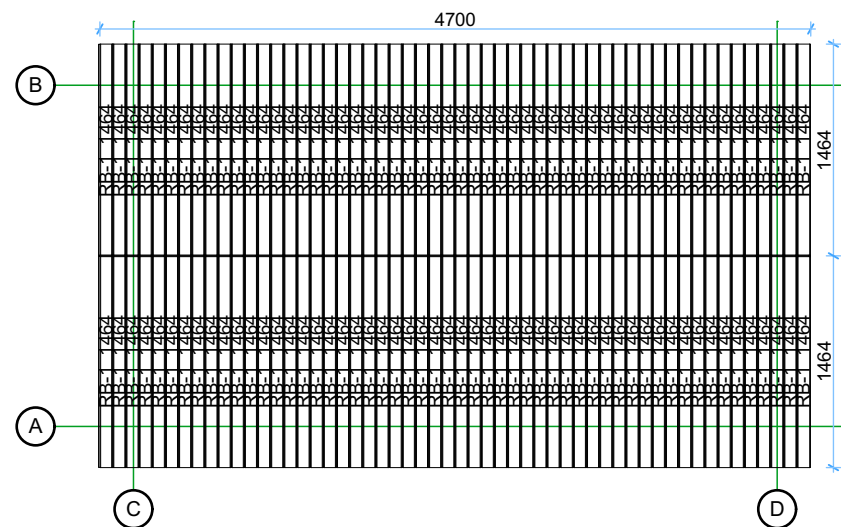

Thickness:	Project name:	Project ID:	Year:	Page:
44	Erna 2,5x4,5	v.1	2022	4


Wall A

1:50

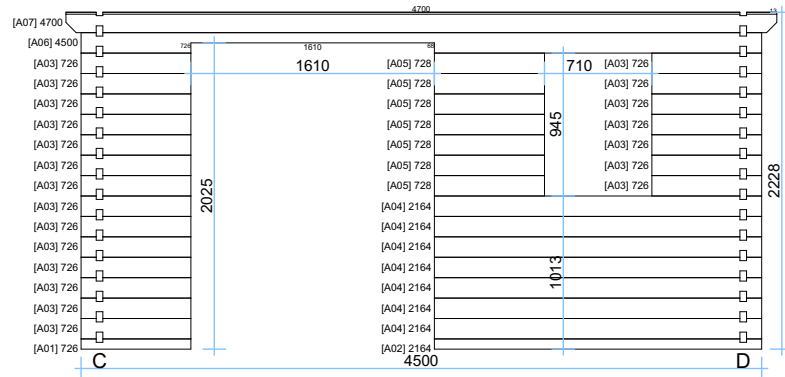


Wall B

1:50

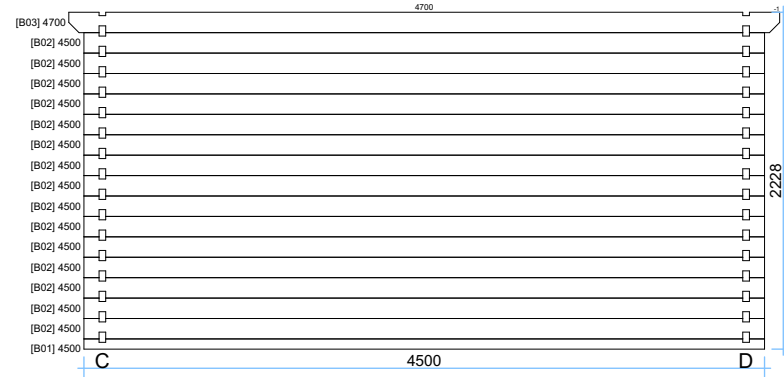


Wall C

1:50

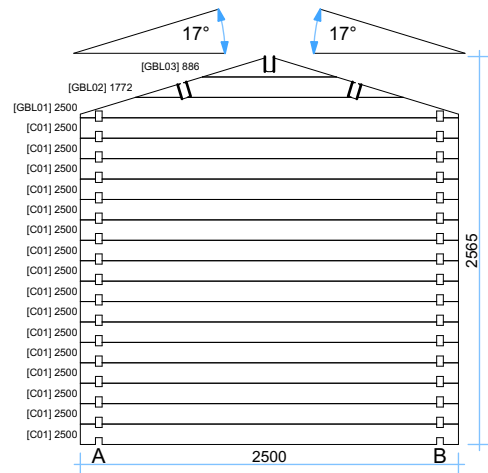



Wall D

1:50

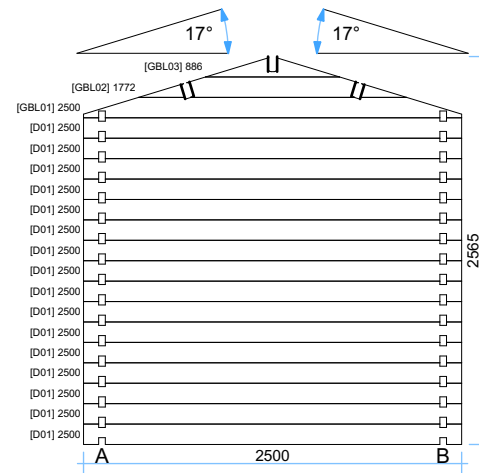

Thickness:	Project name:	Project ID:	Year:	Page:
44	Erna 2,5x4,5	v.1	2022	5

Windows and doors list

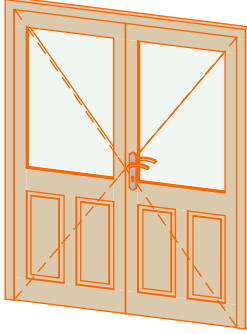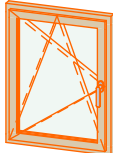Type-quality	Barcode	Wall Thickness	W x H Size	Orientation	Glazing	Quantity	3D Axonometry
Door - Premium	PP198160-2	44	1600×1980	R	50% glass, double glazed	1	
Window - Premium	PP9270	44	700×920	L	Double glazed	1	

Thickness:	Project name:	Project ID:	Year:	Page:
44	Erna 2,5x4,5	v.1	2022	6