


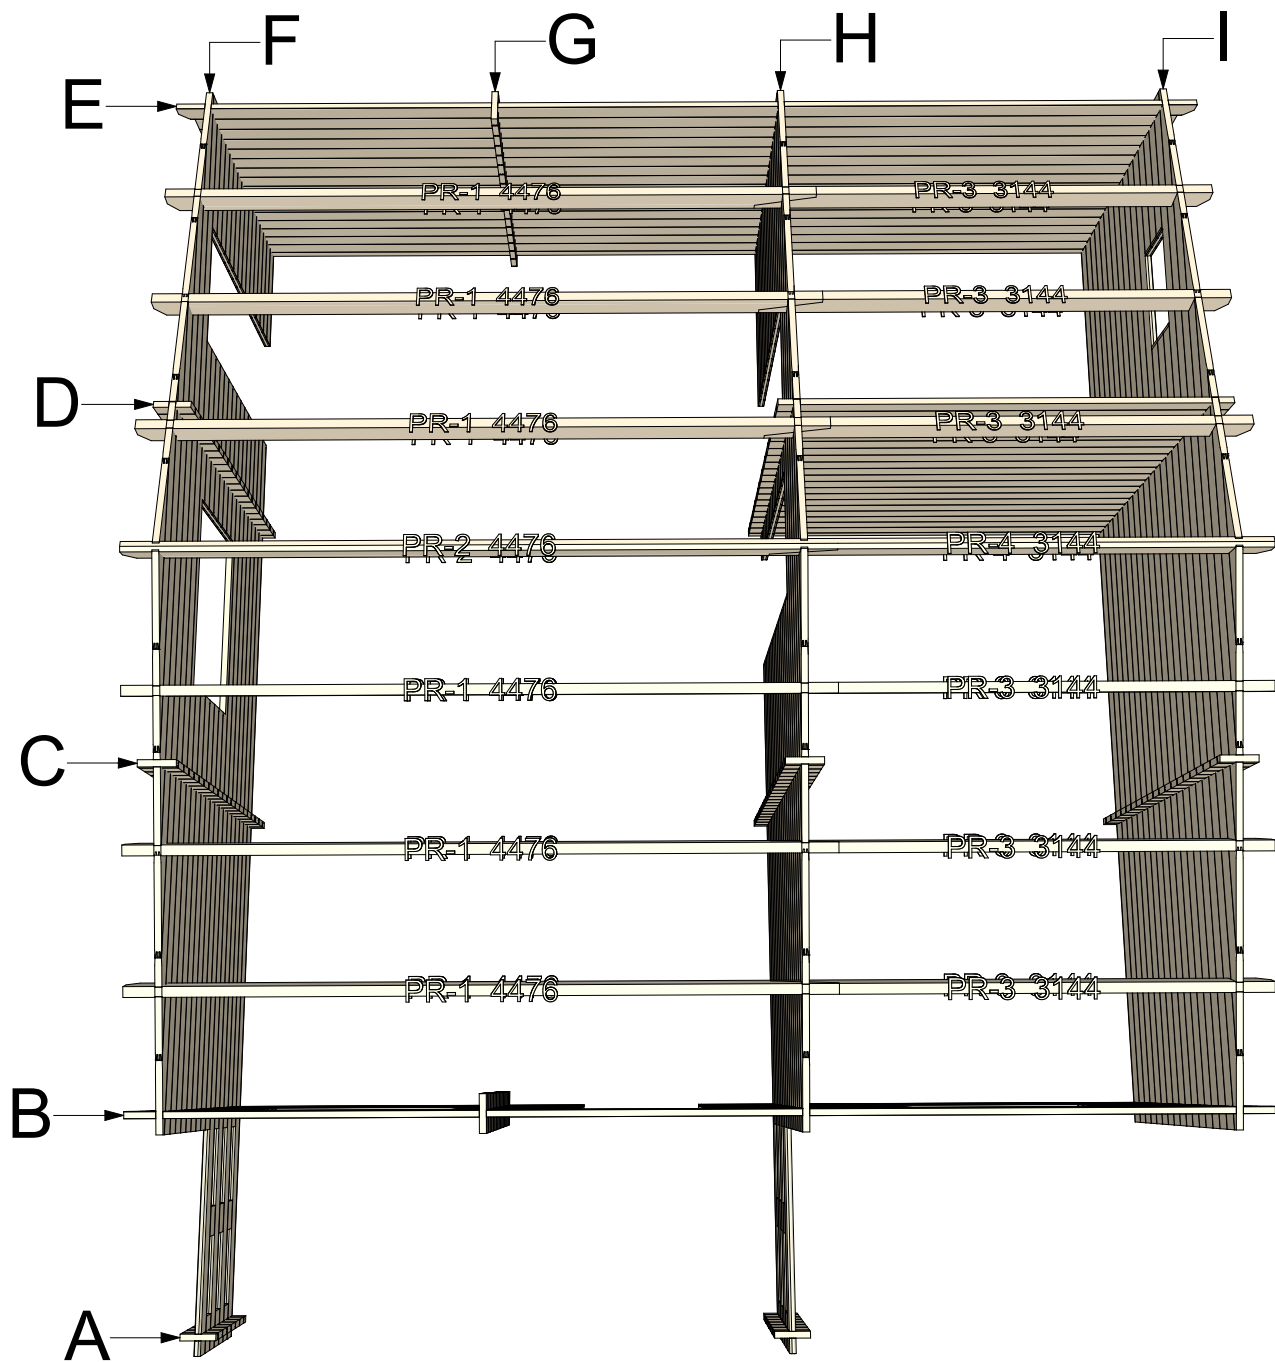


**44 Hakan B 7x7,19 v.1**

Walls and purlins positions



## Floor bearers


1:50

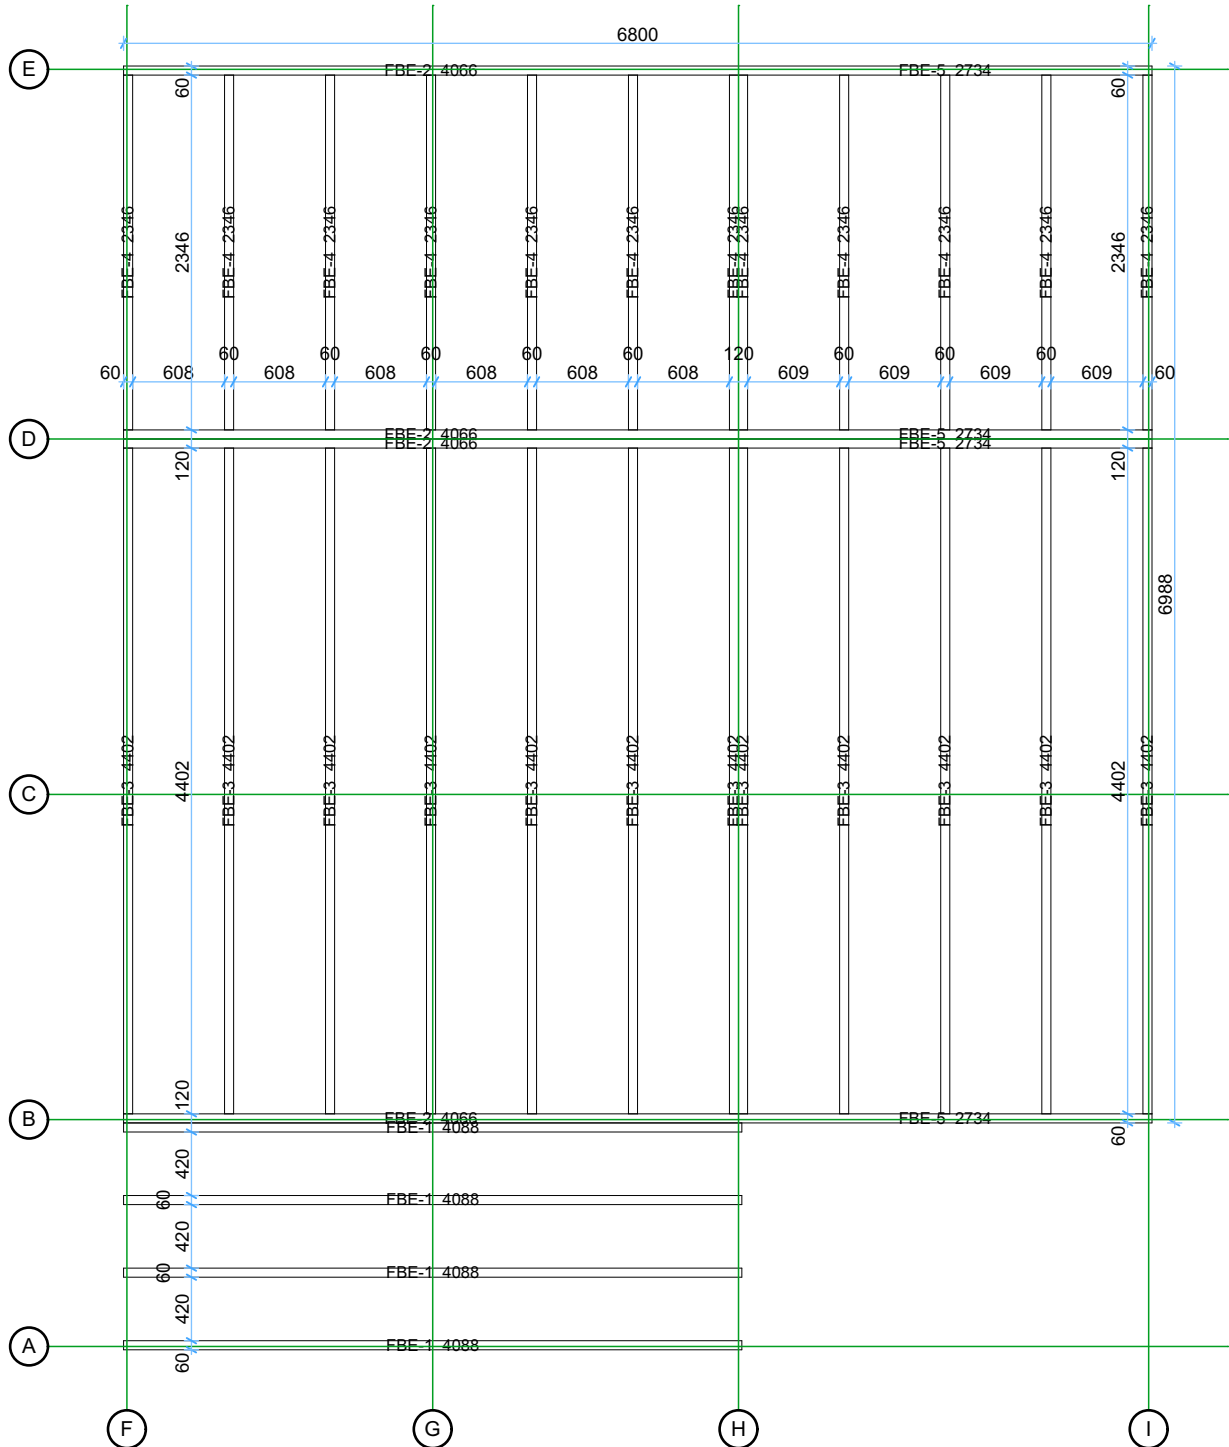


|            |                |             |       |       |
|------------|----------------|-------------|-------|-------|
| Thickness: | Project name:  | Project ID: | Year: | Page: |
| 44         | Hakan B 7x7,19 | v.1         | 2022  | 3     |

## Floor and terrace boards

1:50

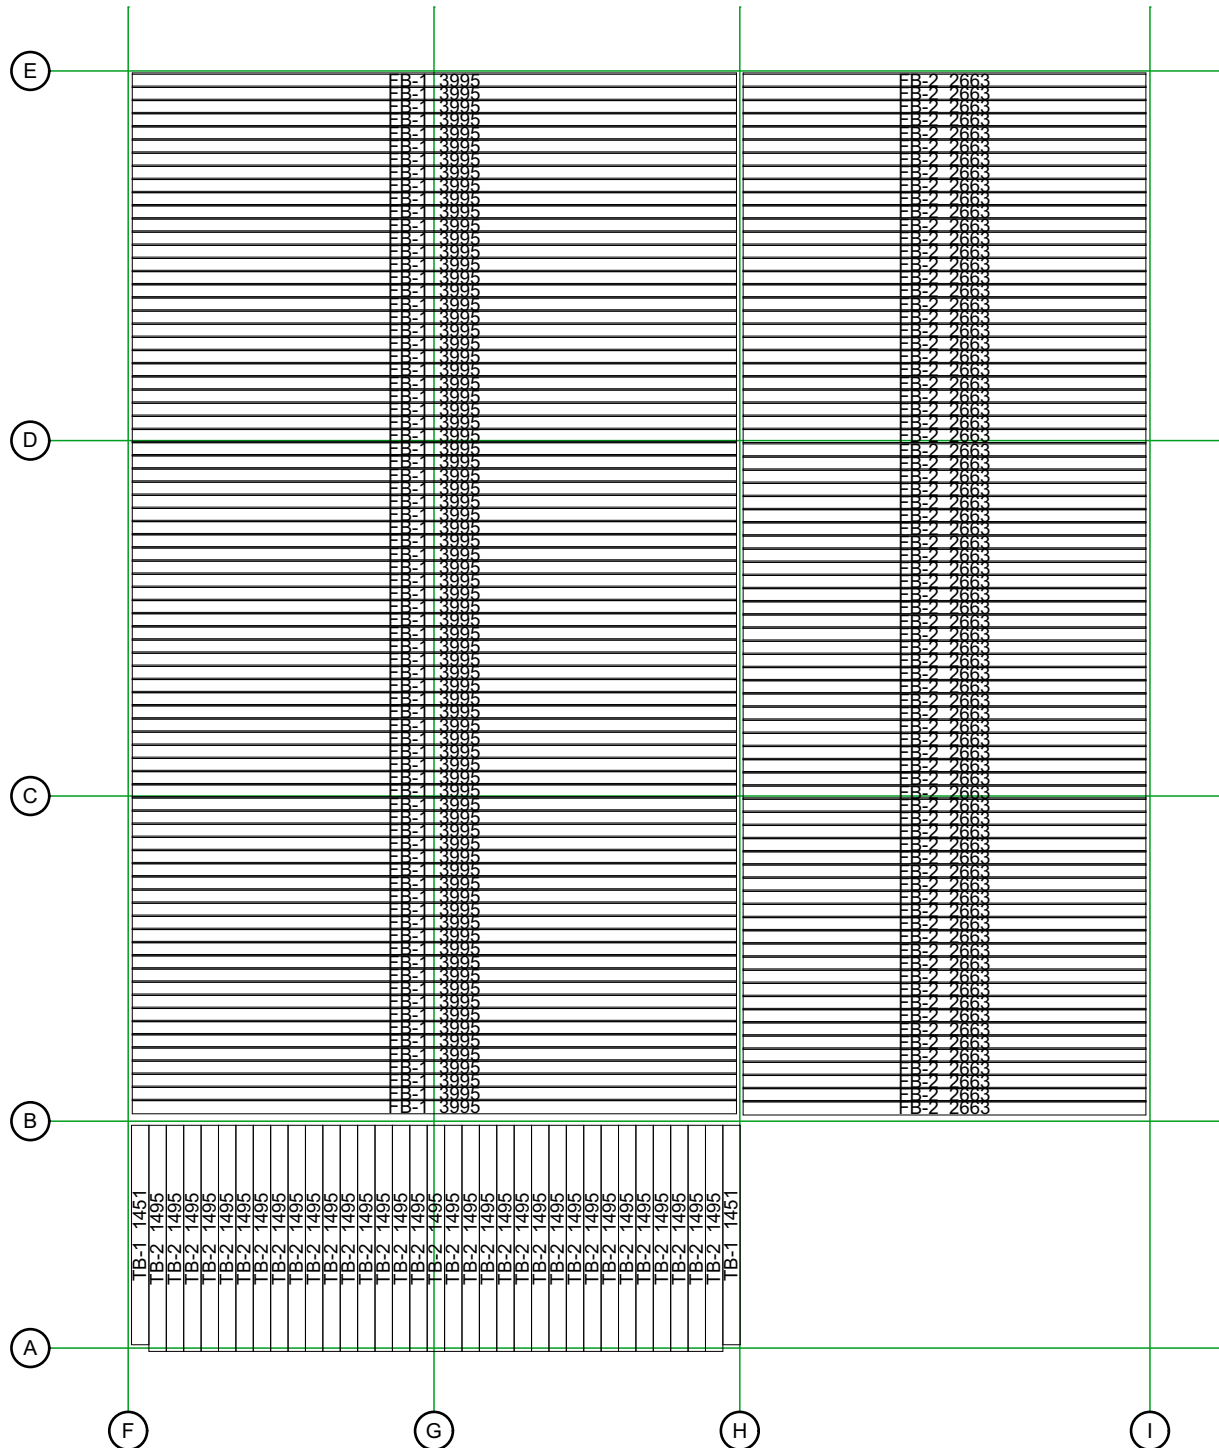


|            |                |             |       |       |
|------------|----------------|-------------|-------|-------|
| Thickness: | Project name:  | Project ID: | Year: | Page: |
| 44         | Hakan B 7x7,19 | v.1         | 2022  | 4     |

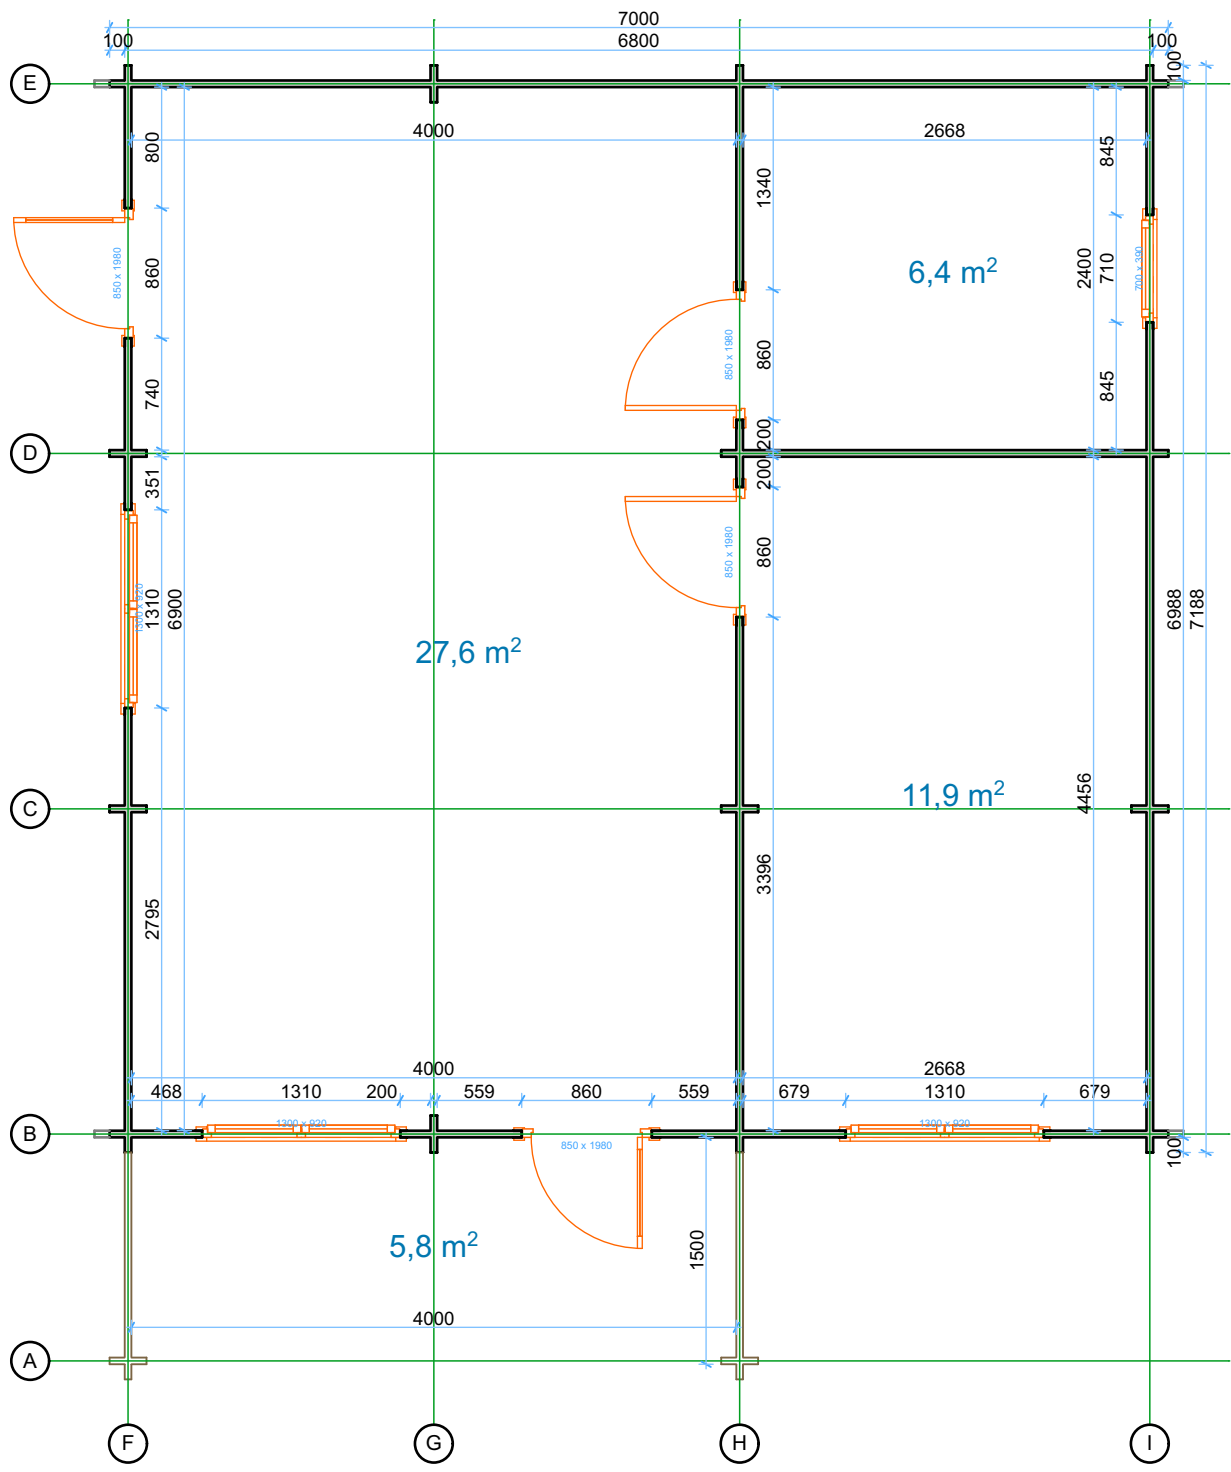

Roof boards


1:50

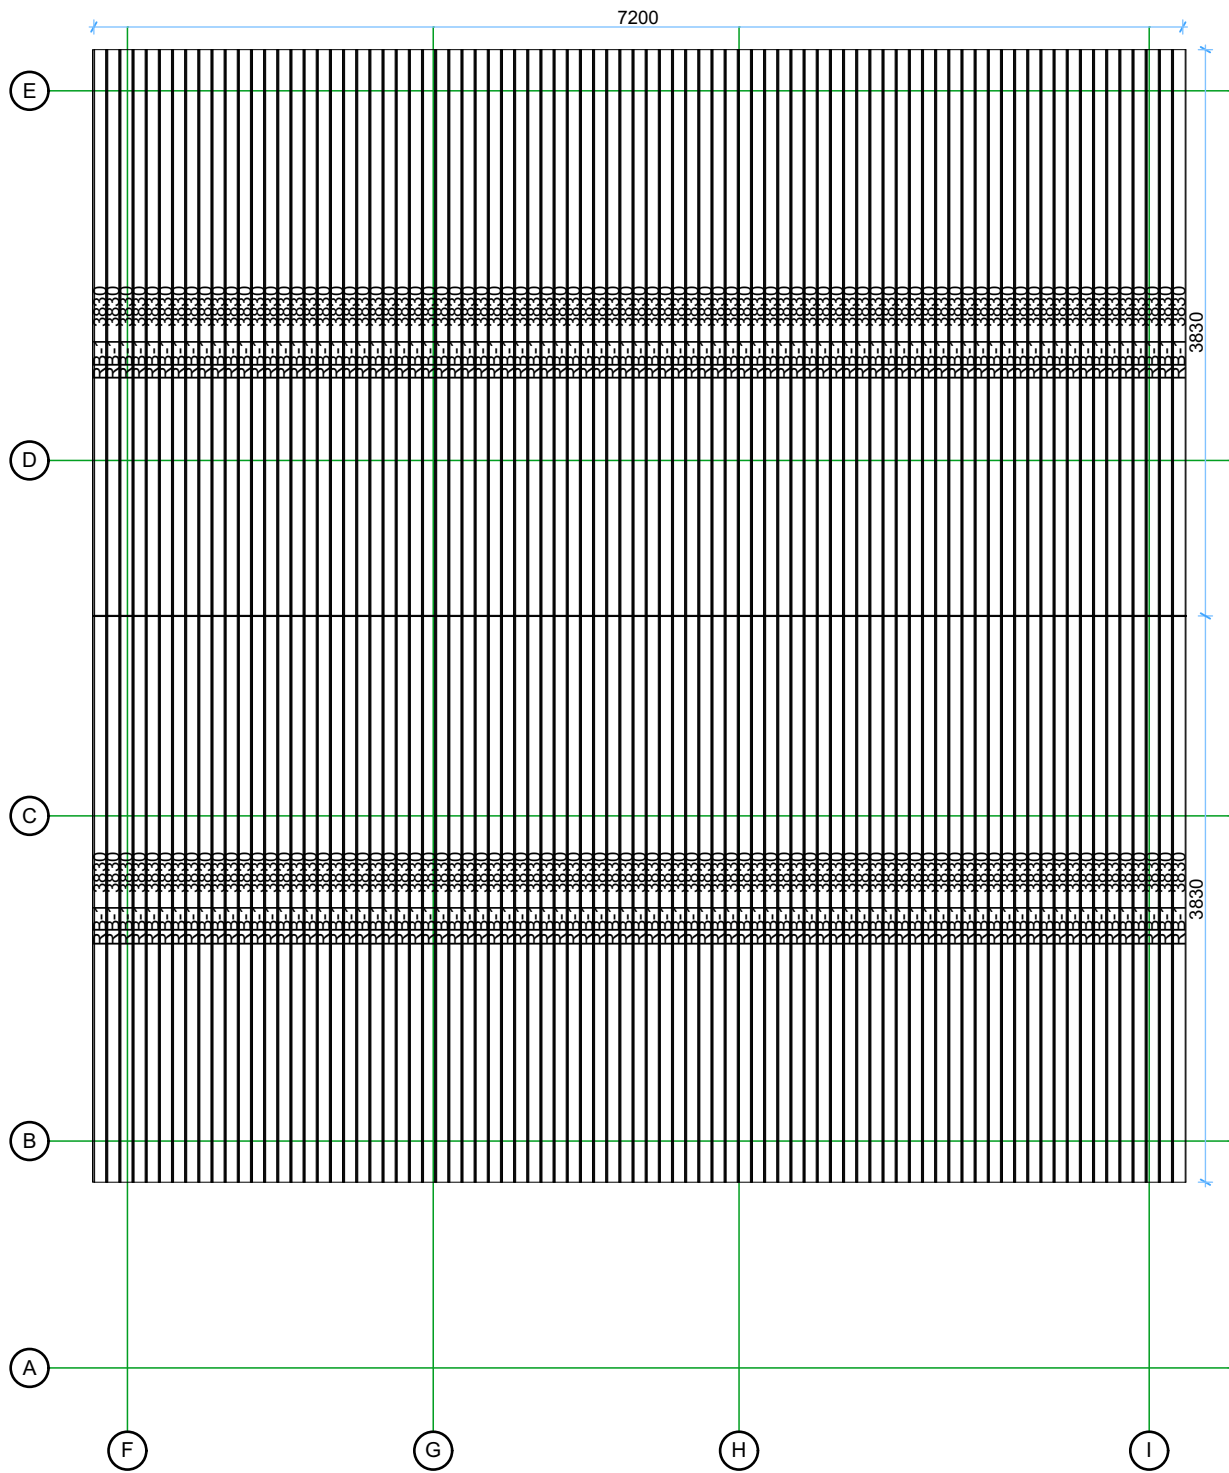

|            |                |             |       |       |
|------------|----------------|-------------|-------|-------|
| Thickness: | Project name:  | Project ID: | Year: | Page: |
| 44         | Hakan B 7x7,19 | v.1         | 2022  | 6     |


Wall A

1:50

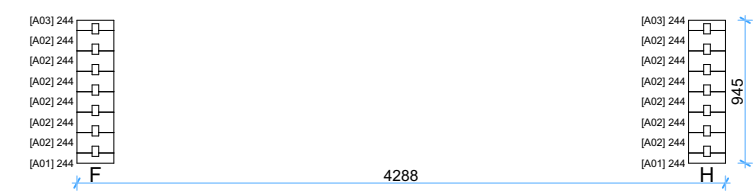


Wall B

1:50

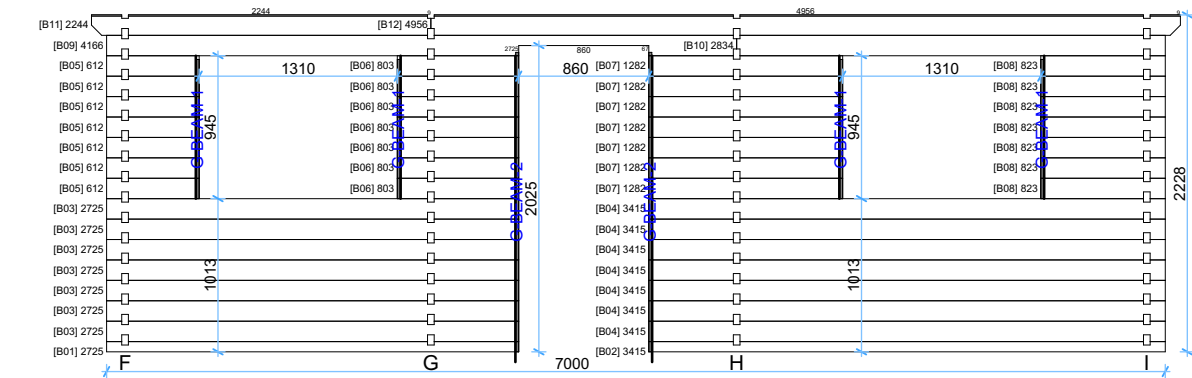


Wall C

1:50

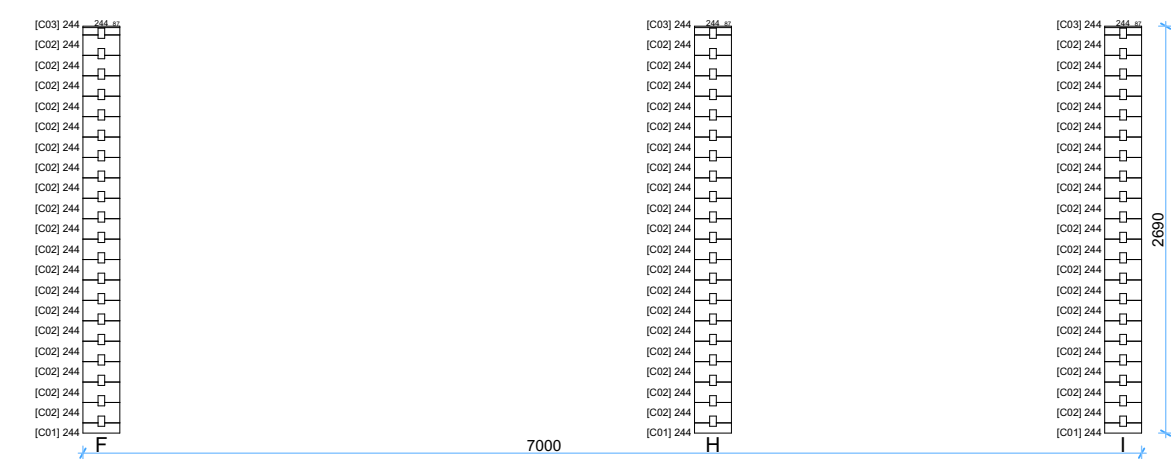

Wall D


1:50

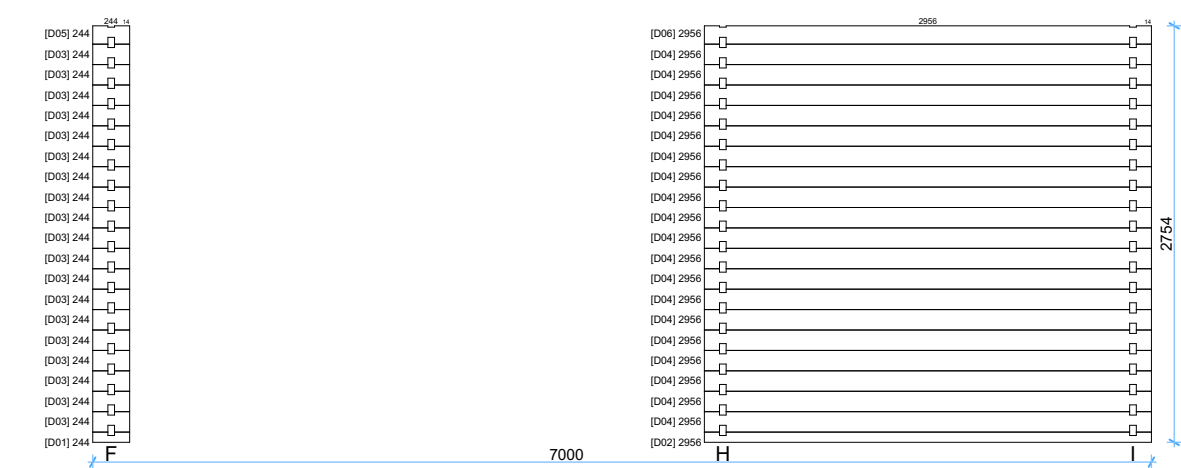

| Thickness: | Project name:  | Project ID: | Year: | Page: |
|------------|----------------|-------------|-------|-------|
| 44         | Hakan B 7x7,19 | v.1         | 2022  | 7     |


Wall E

1:50

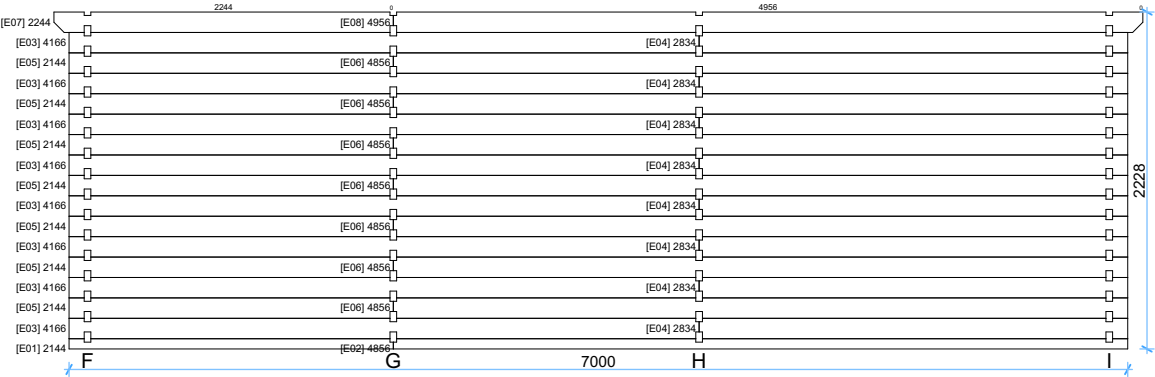


Wall F

1:50

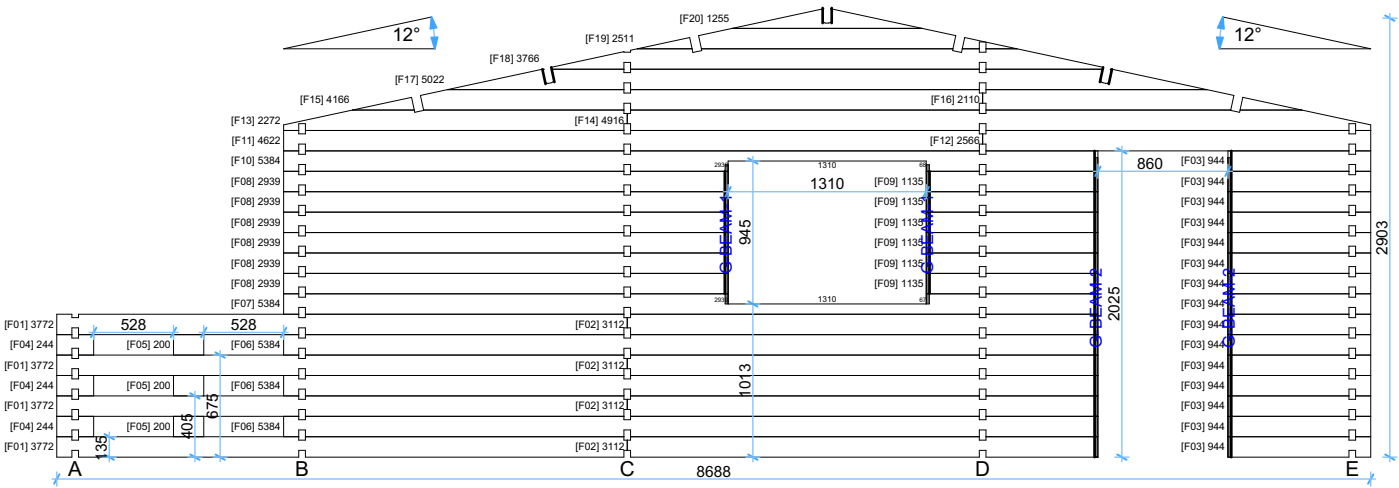




Wall G

1:50



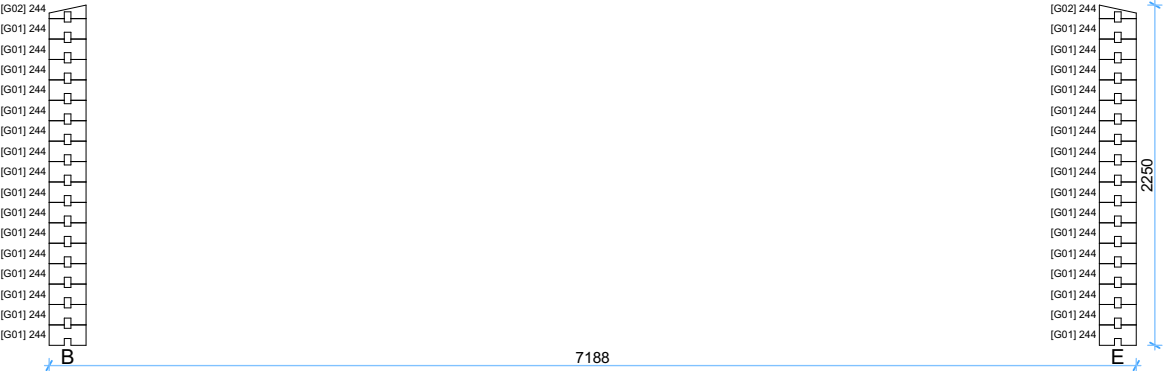


## 1:50

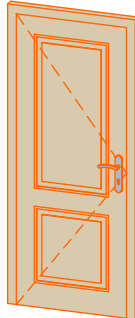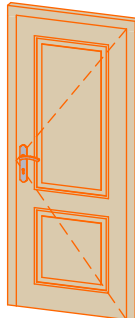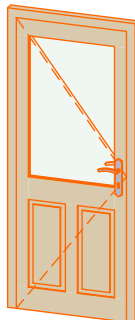

| Windows and doors list |           |                |            |             |                                    |          |                                                                                       |
|------------------------|-----------|----------------|------------|-------------|------------------------------------|----------|---------------------------------------------------------------------------------------|
| Type-quality           | Barcode   | Wall Thickness | W x H Size | Orientation | Glazing                            | Quantity | 3D Axonometry                                                                         |
| Door - Premium         | P19885-4  | 44             | 850×1980   | L           | Full wood, no threshold (internal) | 1        |    |
| Door - Premium         | P19885-4  | 44             | 850×1980   | R           | Full wood, no threshold (internal) | 1        |   |
| Door - Premium         | PP19885-2 | 44             | 850×1980   | L           | 50% glass, double glazed           | 1        |  |

|            |                |             |       |       |
|------------|----------------|-------------|-------|-------|
| Thickness: | Project name:  | Project ID: | Year: | Page: |
| 44         | Hakan B 7x7,19 | v.1         | 2022  | 10    |
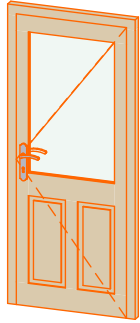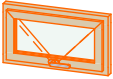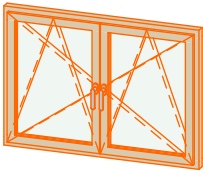
| Windows and doors list |           |                |            |             |                          |          |                                                                                      |
|------------------------|-----------|----------------|------------|-------------|--------------------------|----------|--------------------------------------------------------------------------------------|
| Type-quality           | Barcode   | Wall Thickness | W x H Size | Orientation | Glazing                  | Quantity | 3D Axonometry                                                                        |
| Door - Premium         | PP19885-2 | 44             | 850×1980   | R           | 50% glass, double glazed | 1        |   |
| Window - Premium       | PP3970    | 44             | 700×390    |             | Double glazed            | 1        |   |
| Window - Premium       | PP92130   | 44             | 1300×920   |             | Double glazed            | 3        |  |

|            |                |             |       |       |
|------------|----------------|-------------|-------|-------|
| Thickness: | Project name:  | Project ID: | Year: | Page: |
| 44         | Hakan B 7x7,19 | v.1         | 2022  | 11    |