


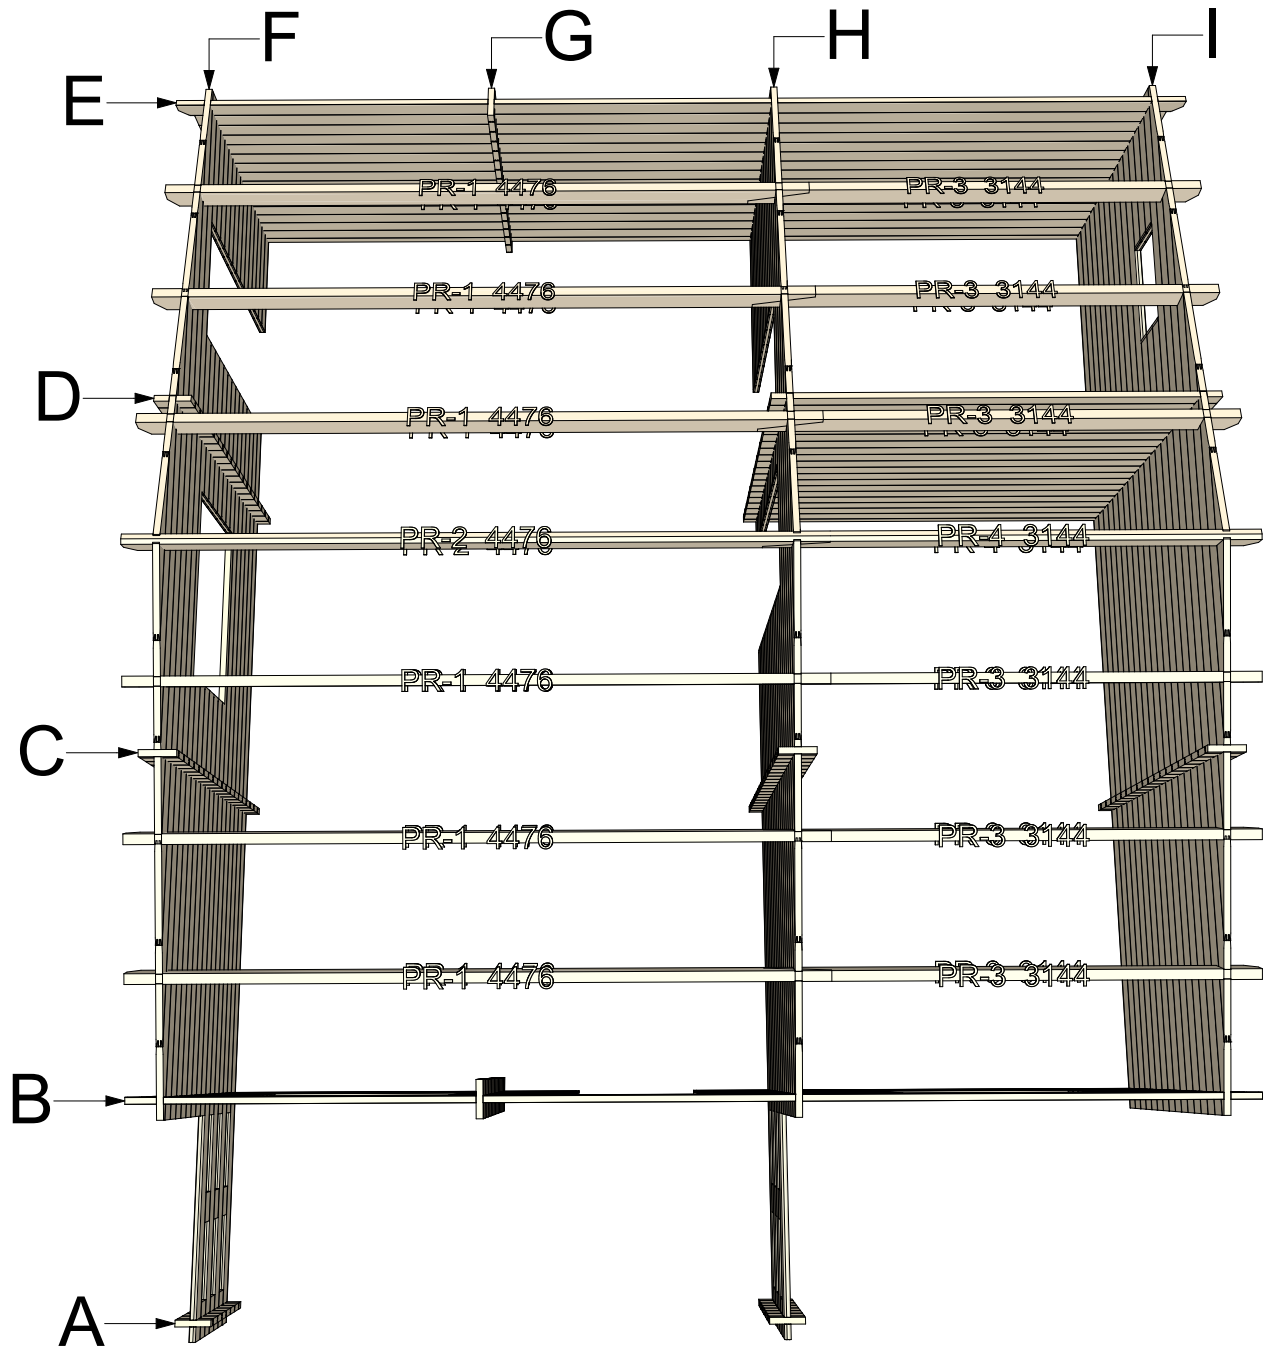


44 Hakan B 7x7,19 v.2

Walls and purlins positions




Floor bearers


1:50

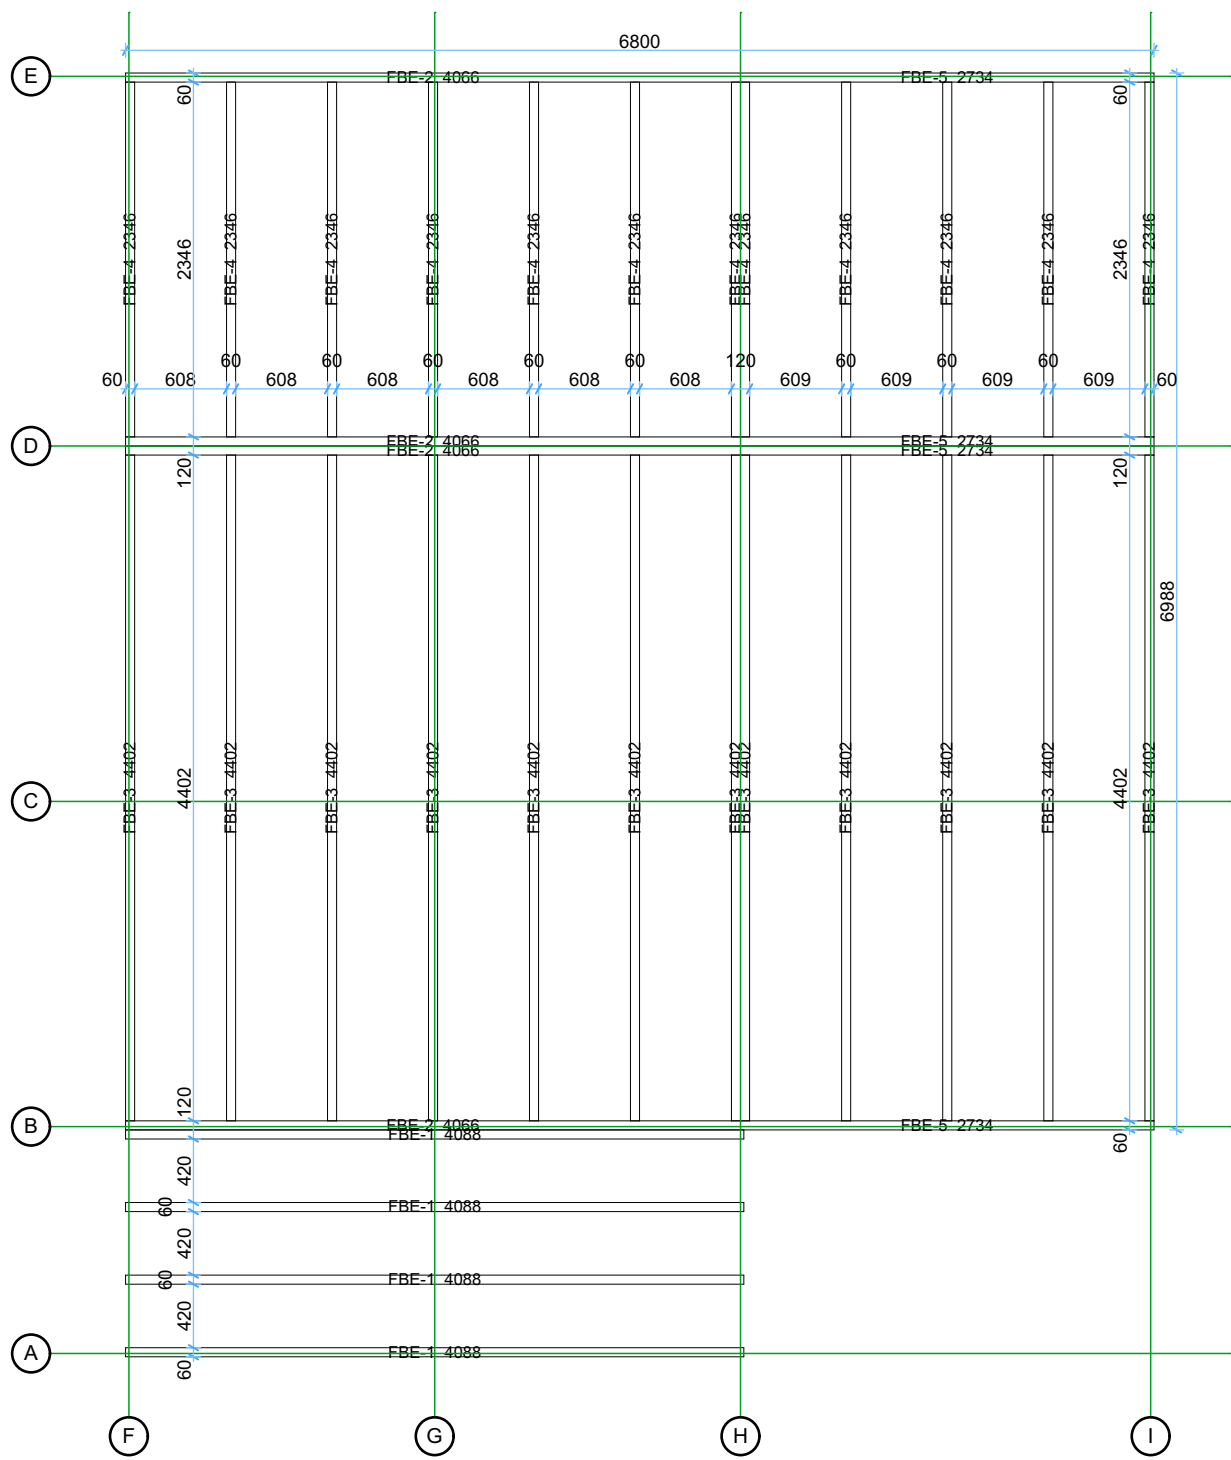

Floor and terrace boards


1:50

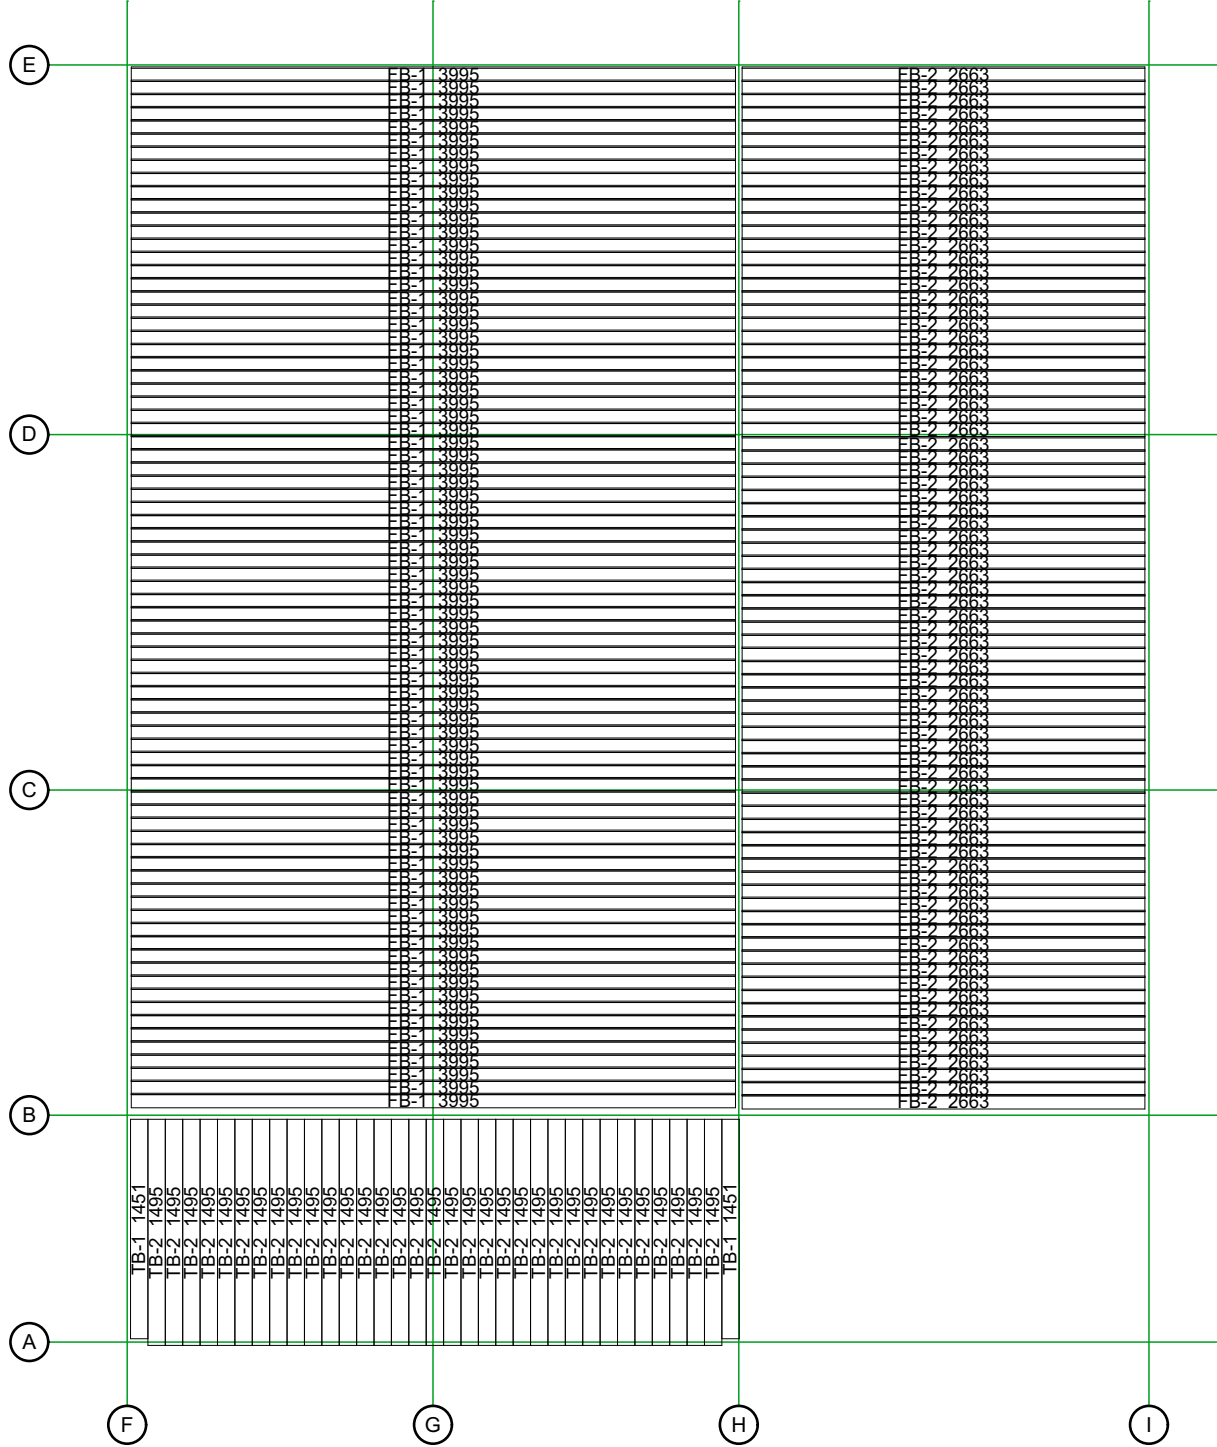

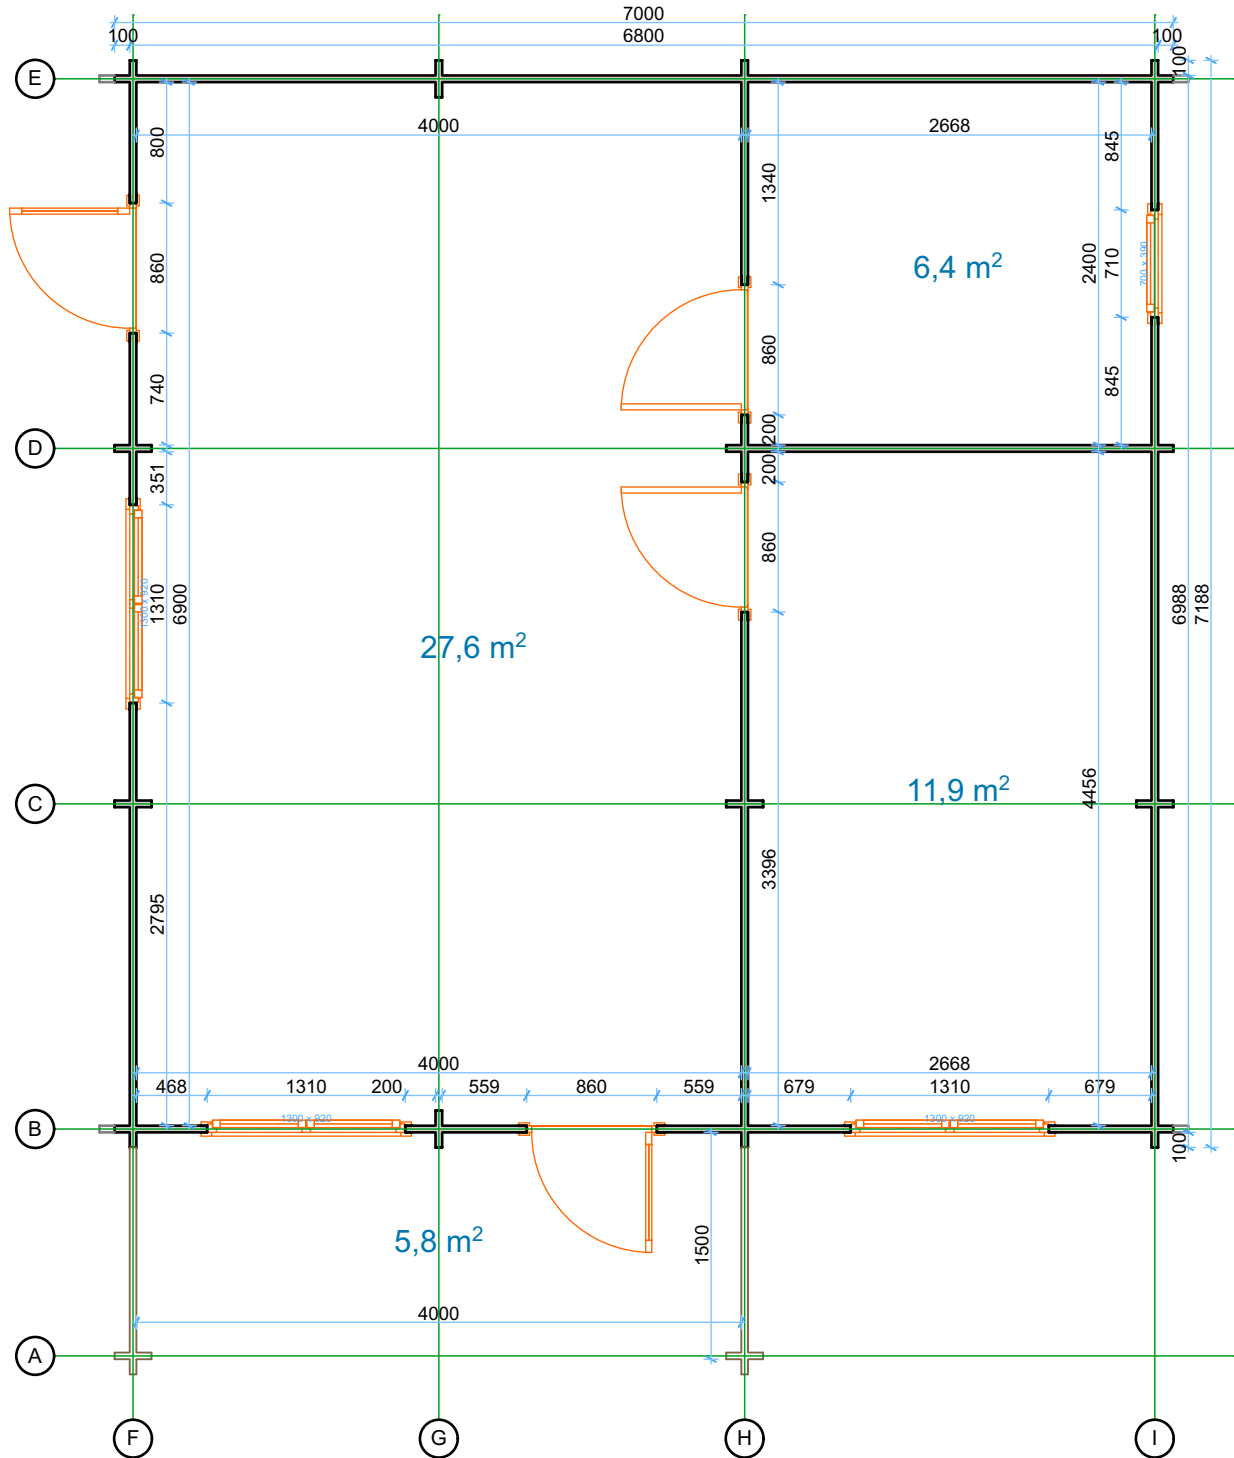

Roof boards

1:50

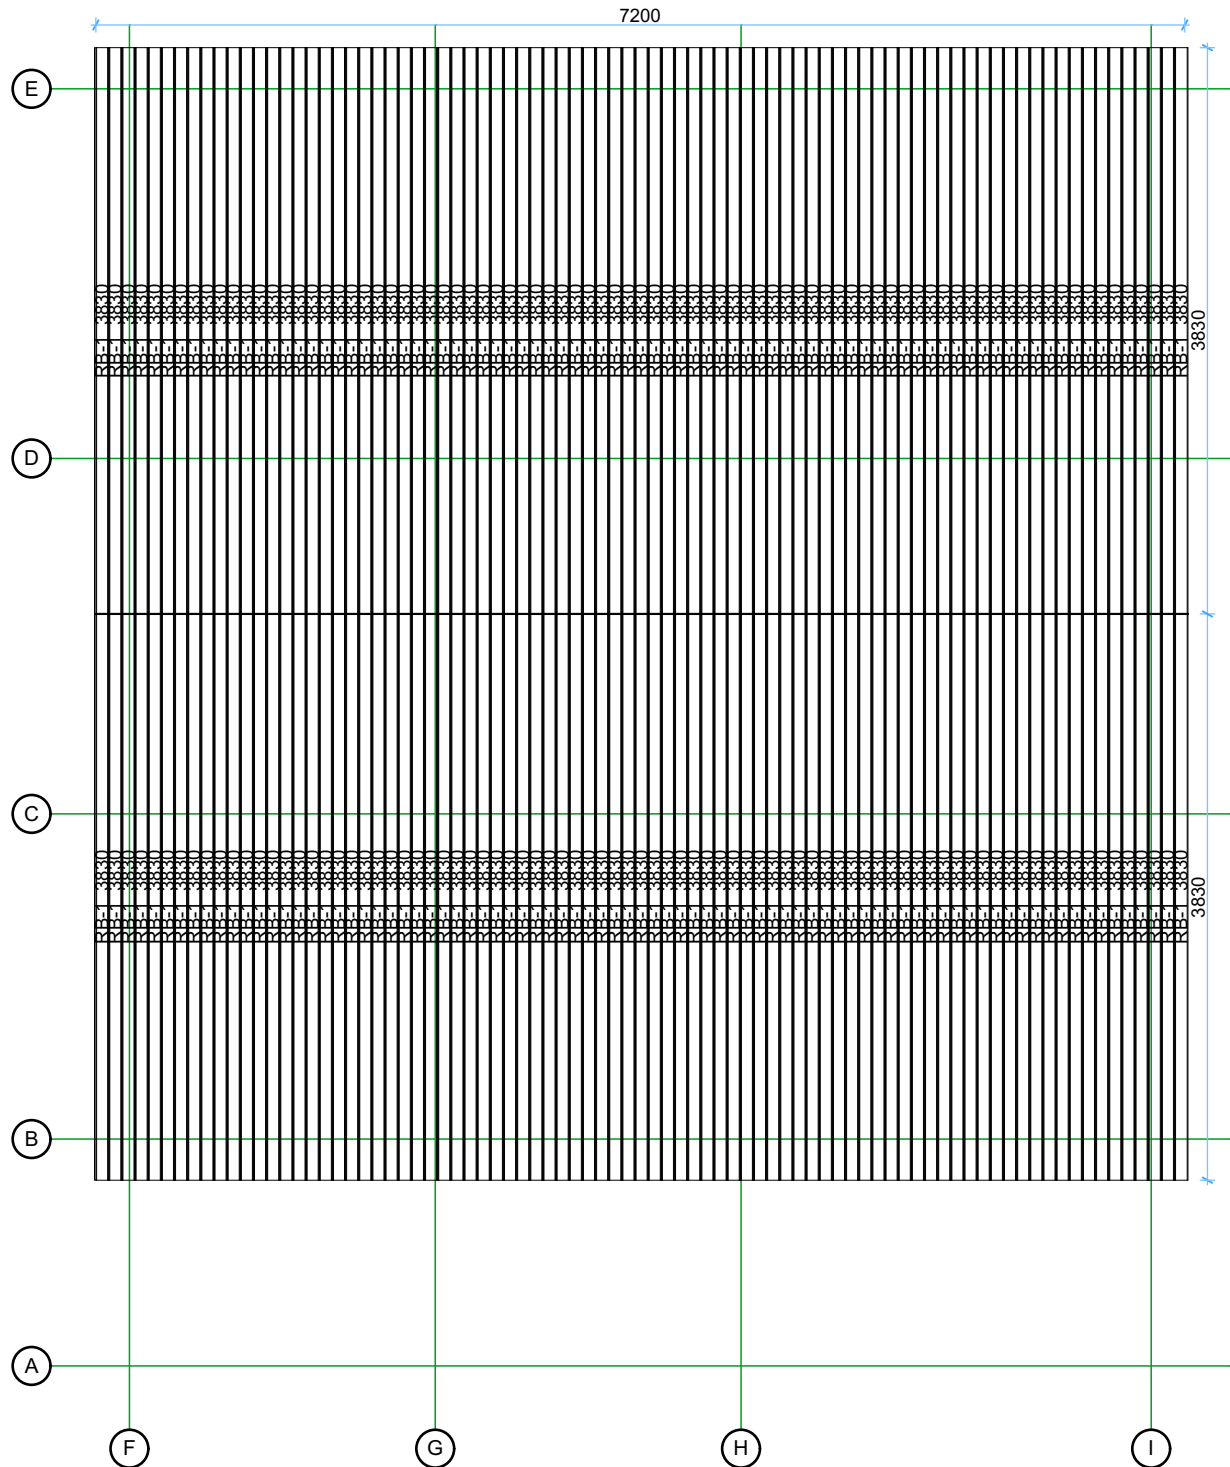

Thickness:	Project name:	Project ID:	Year:	Page:
44	Hakan B 7x7,19	v.2	2022	6


Wall A

1:50




Wall B

1:50

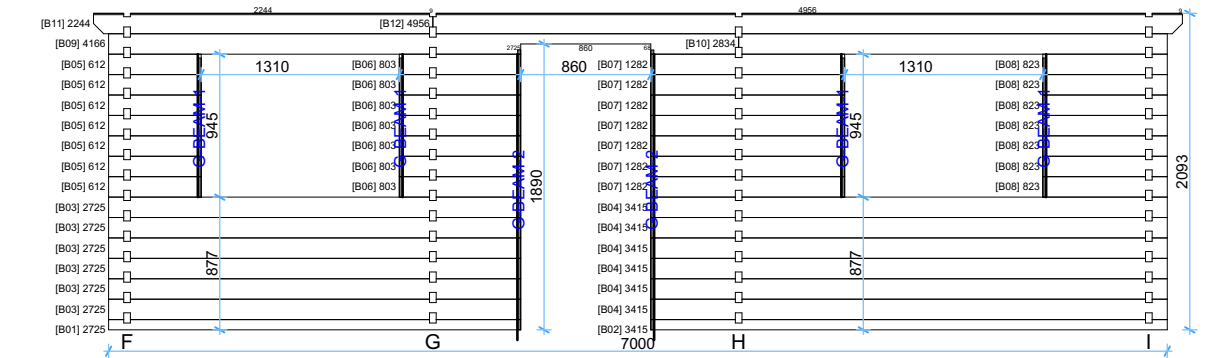


Wall C

1:50

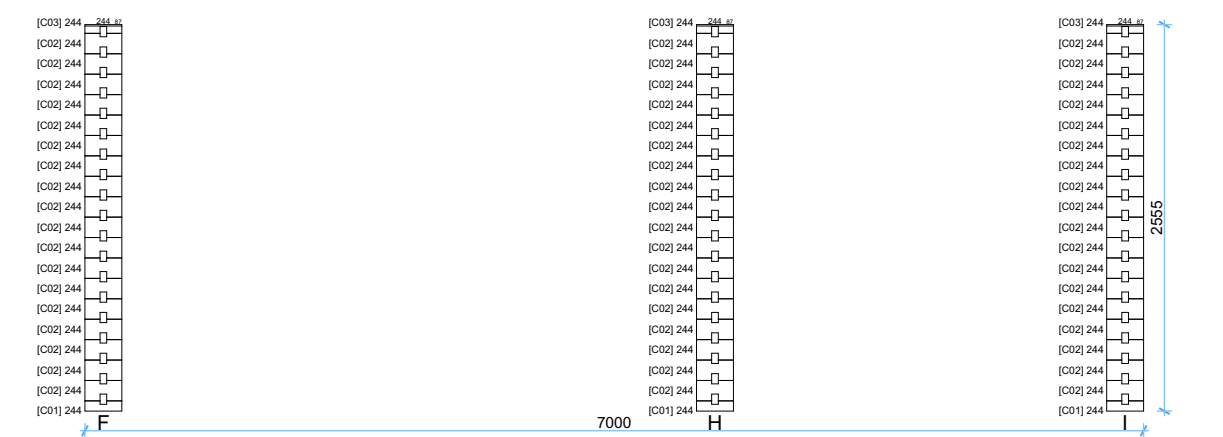


Wall D

1:50

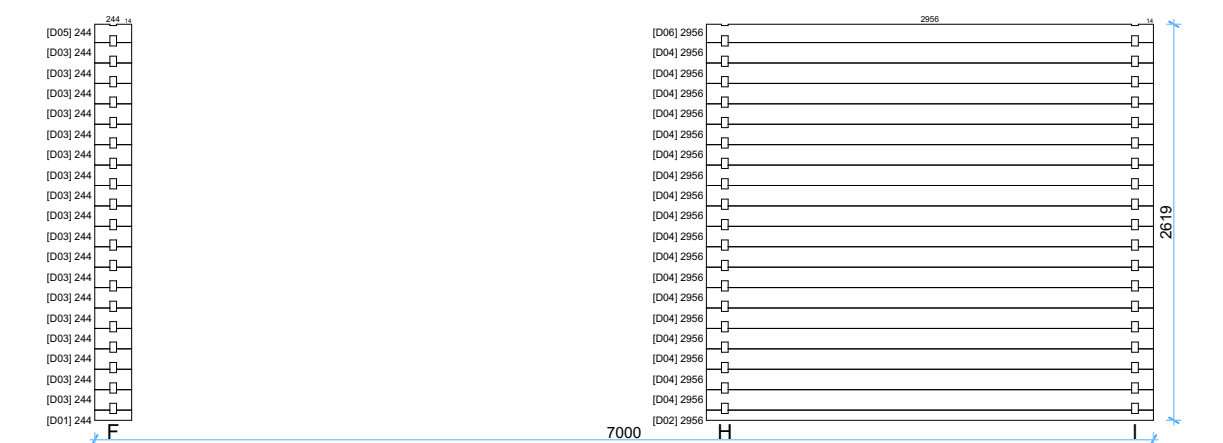


Wall E

1:50

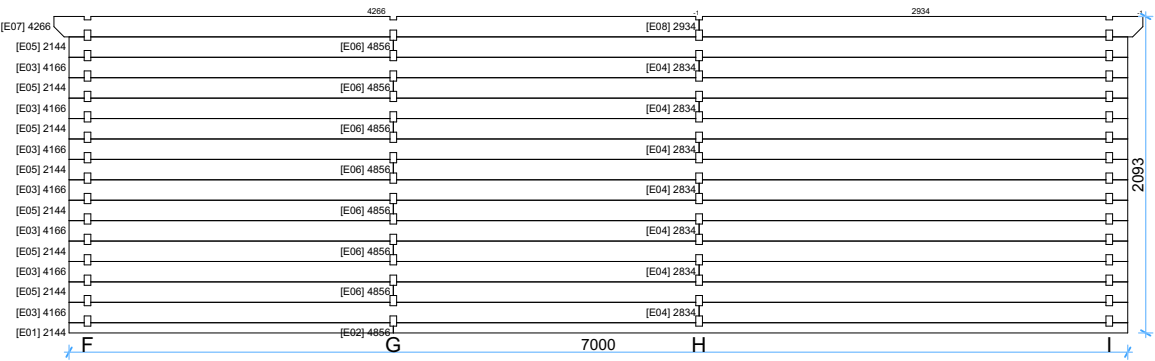


Wall F

1:50

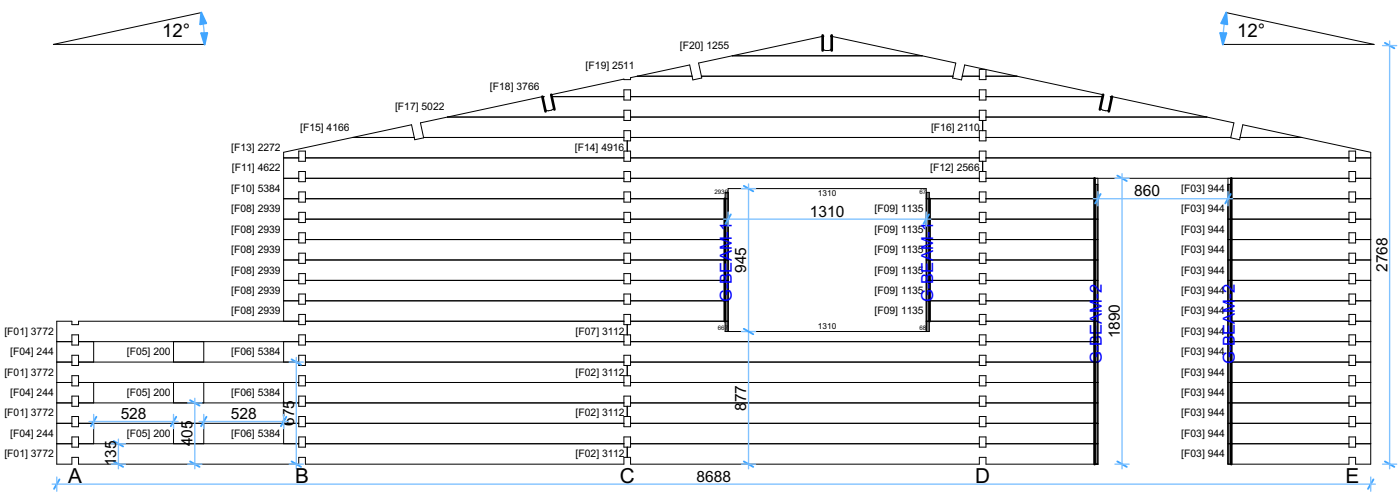


Wall G

1:50

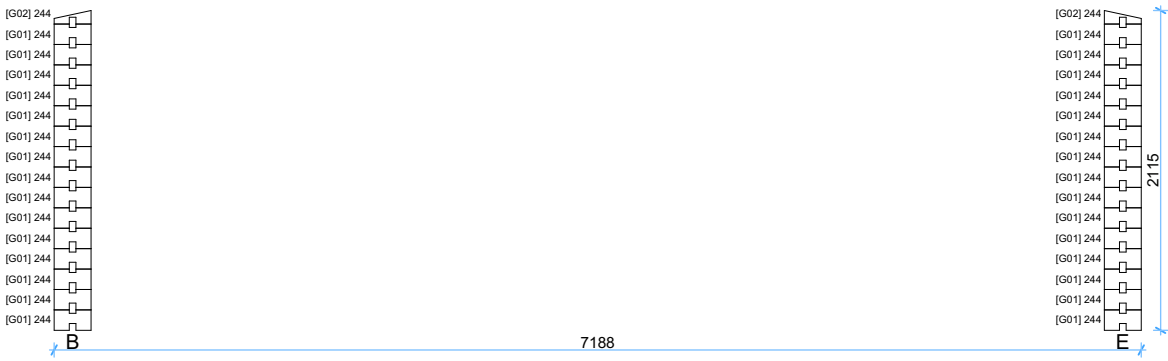


Wall H


1:50

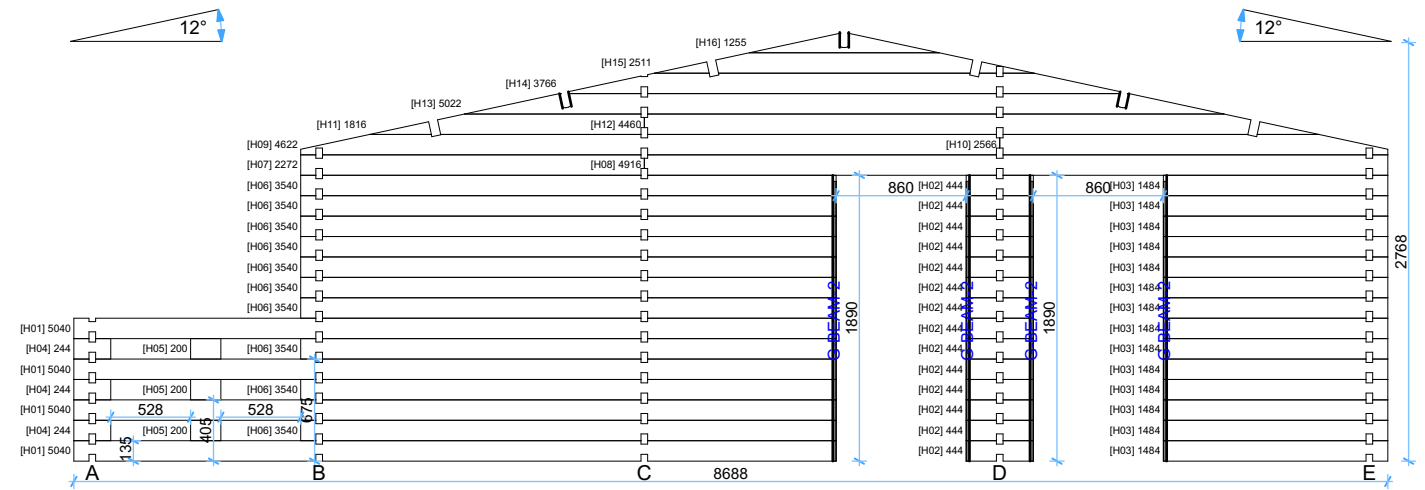



Wall I

1:50

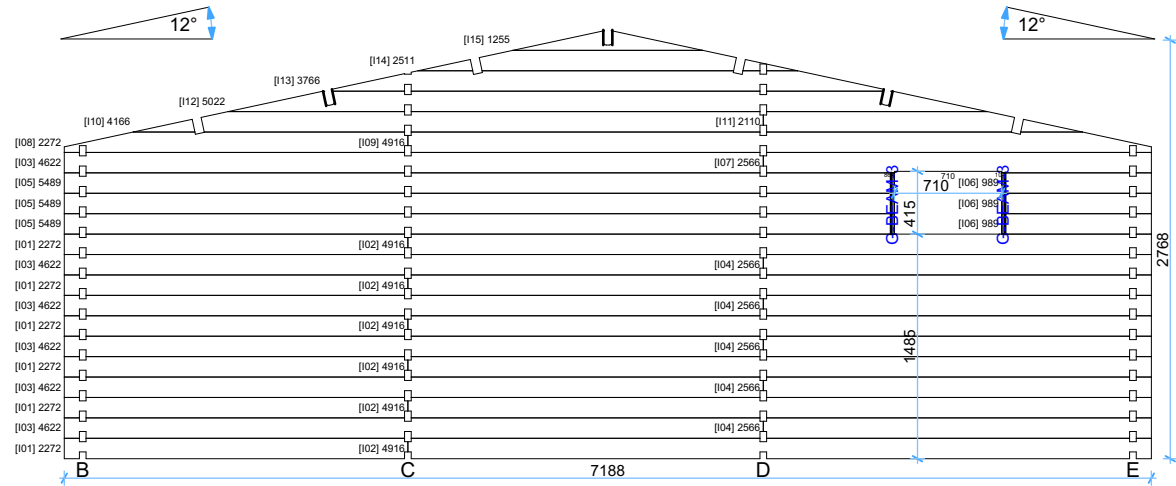

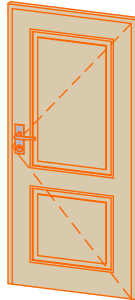Windows and doors list							
Type-quality	Barcode	Wall Thickness	W x H Size	Orientation	Glazing	Quantity	3D Axonometry
Door - Economy	E18585-1	44	850×1850	L	Full wood	1	
Door - Economy	E18585-1	44	850×1850	R	Full wood	1	
Door - Economy	EP18585-2	44	850×1850	L	50% glass, double glazed	1	

Thickness:	Project name:	Project ID:	Year:	Page:
44	Hakan B 7x7,19	v.2	2022	10

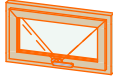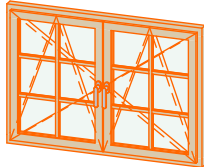Windows and doors list							
Type-quality	Barcode	Wall Thickness	W x H Size	Orientation	Glazing	Quantity	3D Axonometry
Door - Economy	EP18585-2	44	850×1850	R	50% glass, double glazed	1	
Window - Economy	EP3970	44	700×390		Double glazed	1	
Window - Economy	EP92130	44	1300×920		Double glazed	3	

Thickness:	Project name:	Project ID:	Year:	Page:
44	Hakan B 7x7,19	v.2	2022	11