





44 Helmand 3x9 v.1

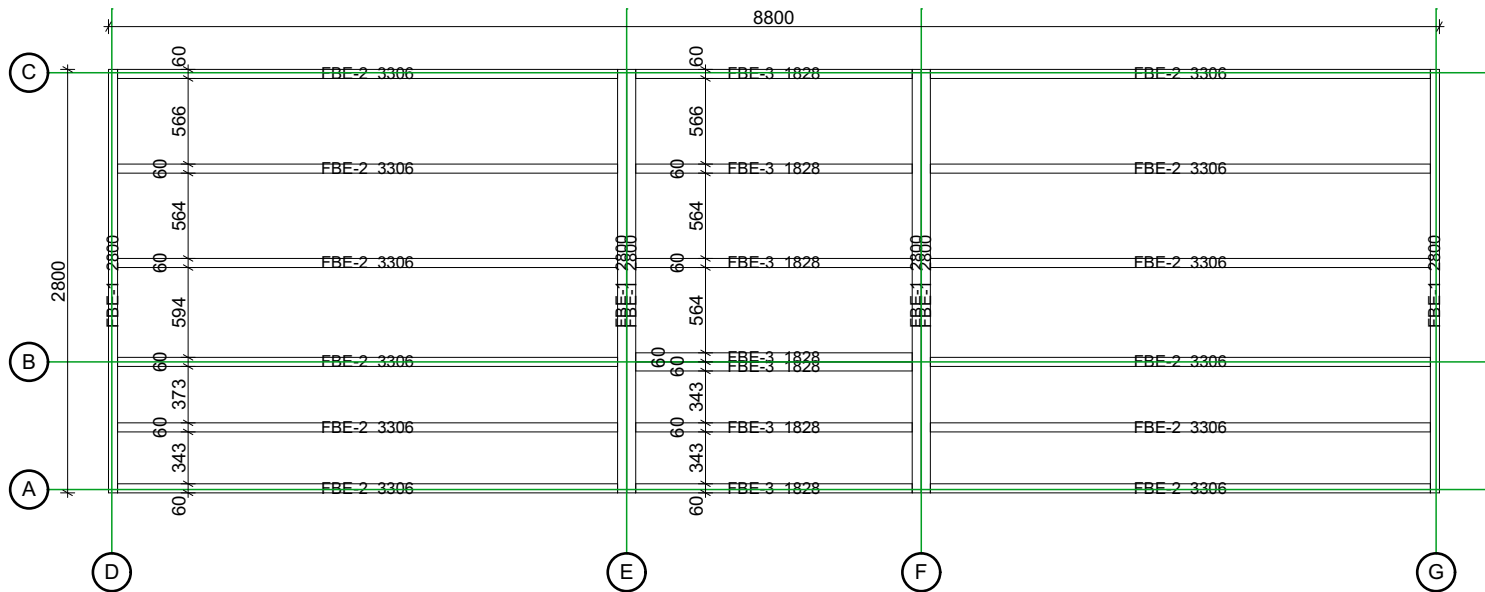

Thickness:	Project name:	Project ID:	Year:	Page:
44	Helmand 3x9	v.1	2022	2

Ground Floor plan


1:50

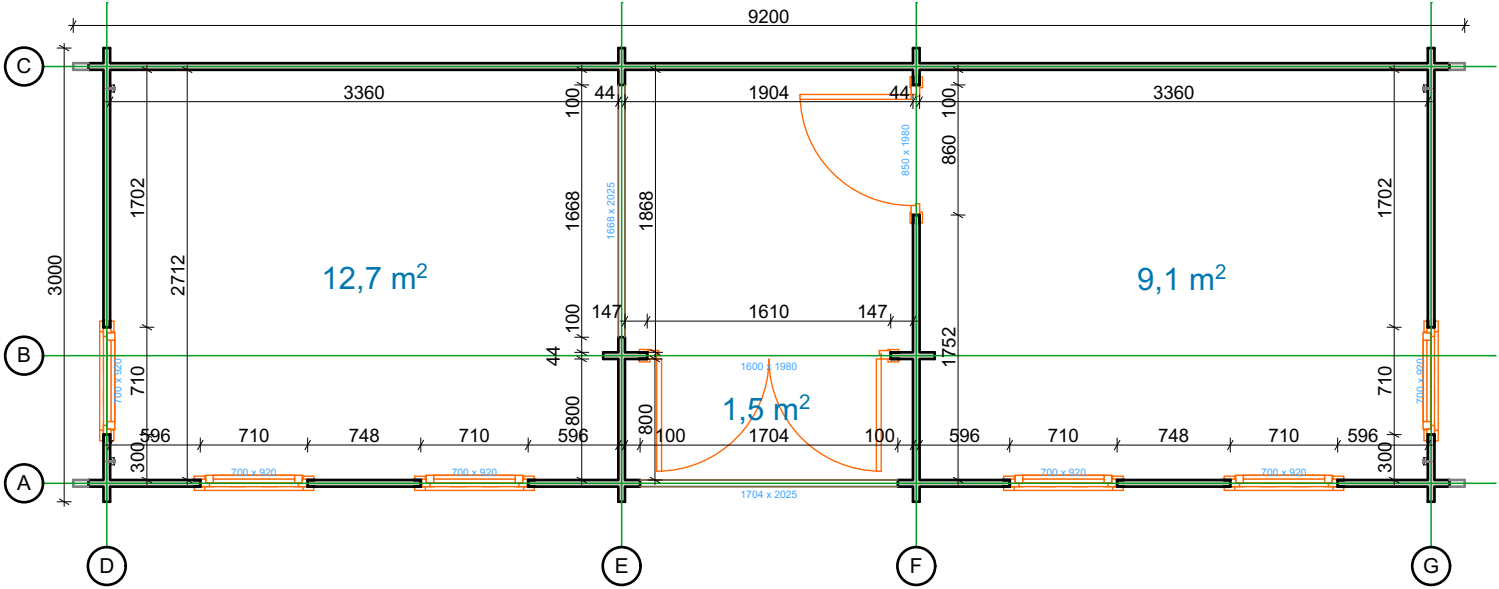

Thickness:	Project name:	Project ID:	Year:	Page:
44	Helmand 3x9	v.1	2022	3


Wall A

1:50

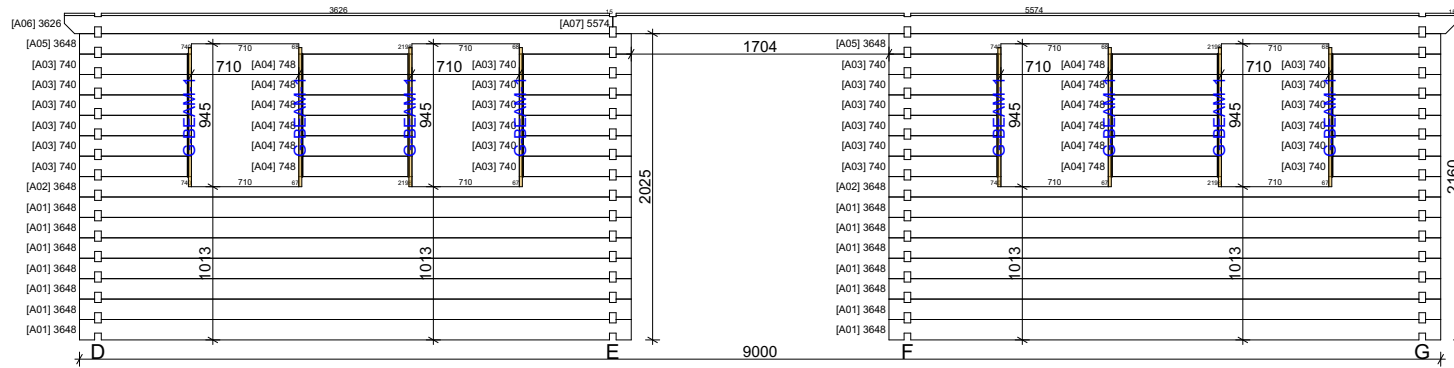


Wall B

1:50

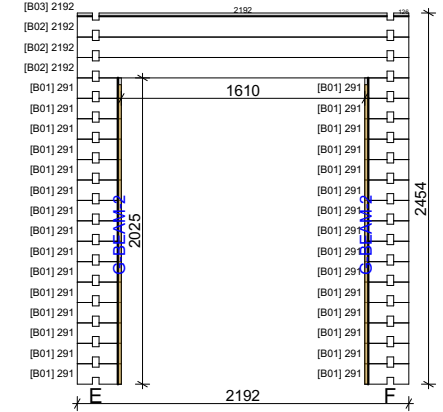

Wall C


1:50

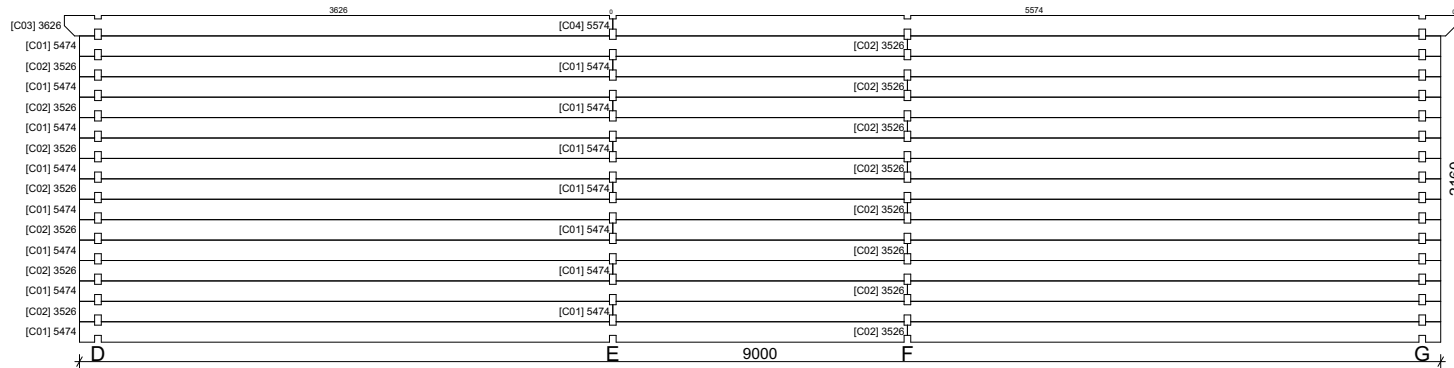

Thickness:	Project name:	Project ID:	Year:	Page:
44	Helmand 3x9	v.1	2022	4


Wall D

1:50

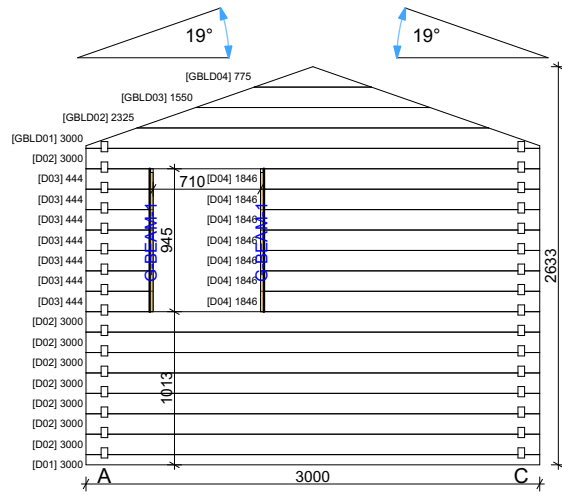


Wall E

1:50

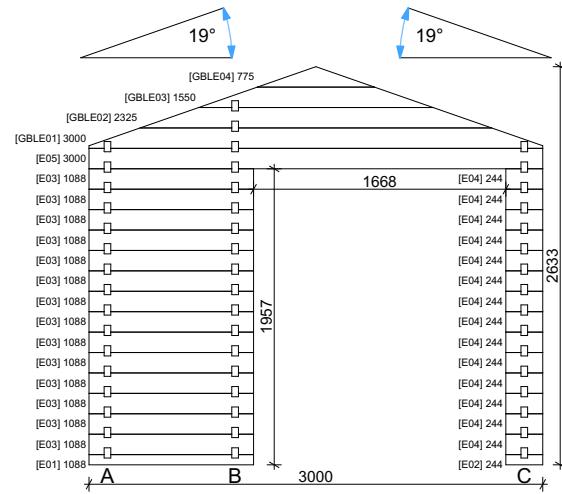


Wall F

1:50

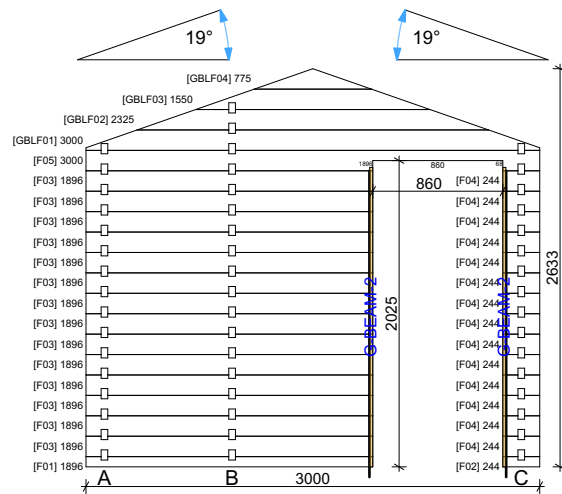


Wall G

1:50

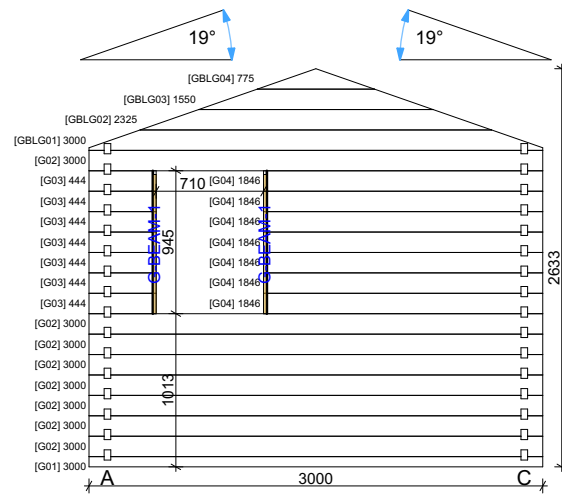

Thickness:	Project name:	Project ID:	Year:	Page:
44	Helmand 3x9	v.1	2022	5


Walls and purlins positions

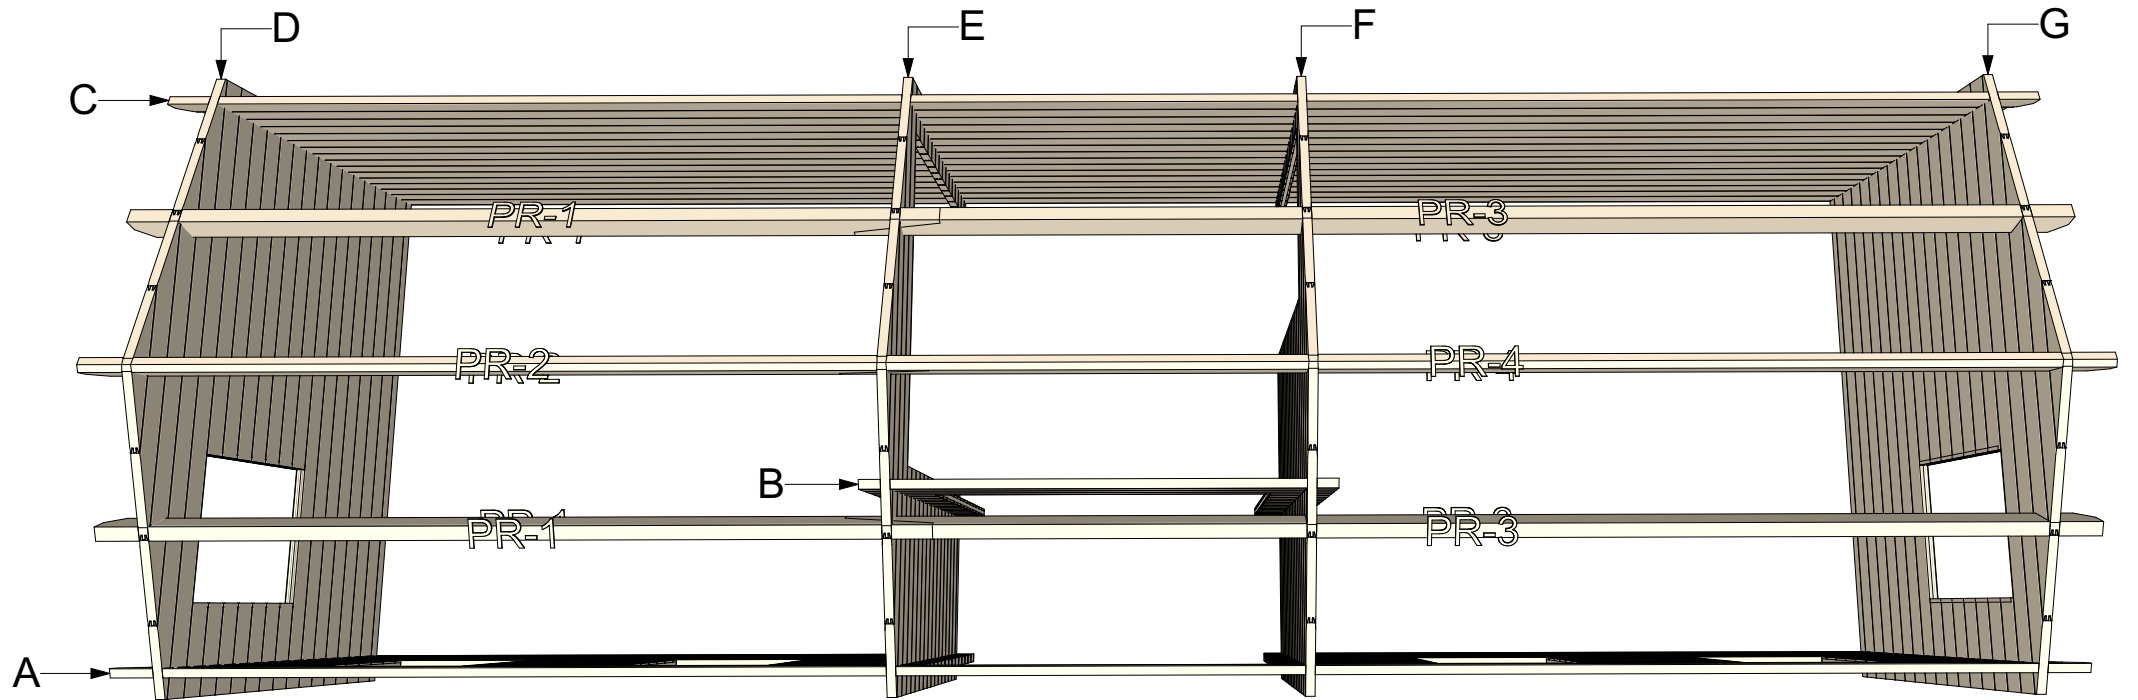

Thickness:	Project name:	Project ID:	Year:	Page:
44	Helmand 3x9	v.1	2022	6

Floor and terrace boards


1:50

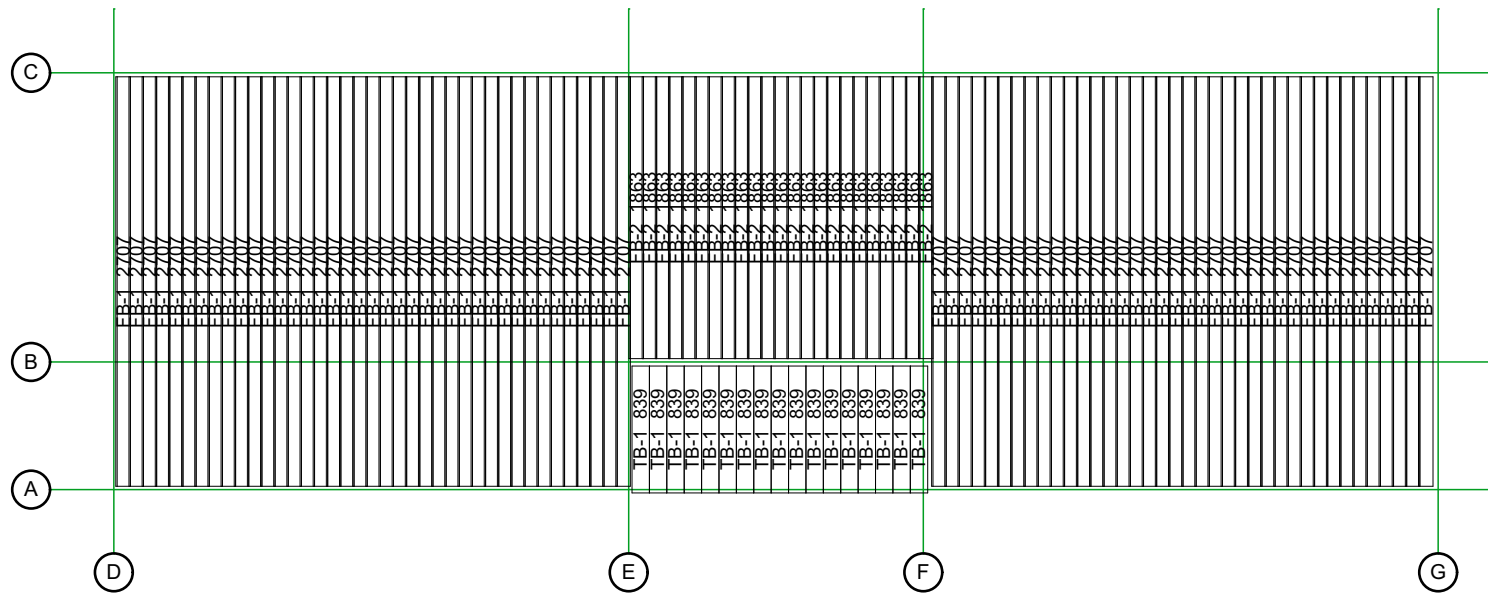




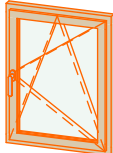
Thickness:	Project name:	Project ID:	Year:	Page:
44	Helmand 3x9	v.1	2022	7

Roof boards

1:50

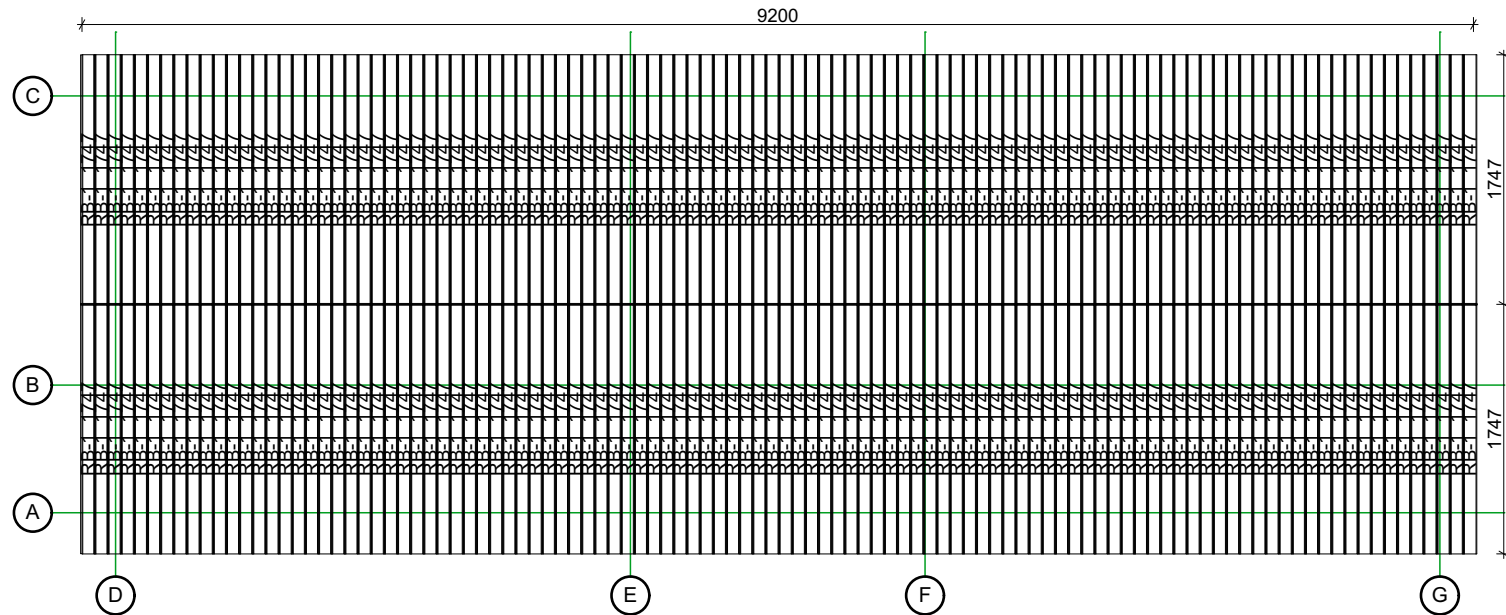

Thickness:	Project name:	Project ID:	Year:	Page:
44	Helmand 3x9	v.1	2022	8

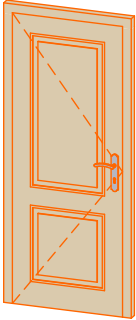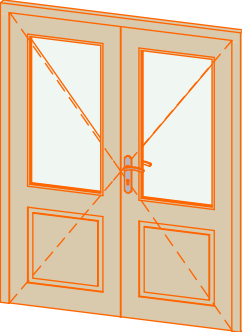Windows and doors list							
Type-quality	Barcode	Wall Thickness	W x H Size	Orientation	Glazing	Quantity	3D Axonometry
Door - Premium	P19885-4	44	850×1980	L	Full wood, no threshold (internal)	1	
Door - Premium	PP198160-2	44	1600×1980	R	50% glass, double glazed	1	
Window -	PP9270	44	700×920	L	Double glazed	3	
Window -	PP9270	44	700×920	R	Double glazed	3	

Thickness:	Project name:	Project ID:	Year:	Page:
44	Helmand 3x9	v.1	2022	9