





**44 Helmand 3x9 v.2**

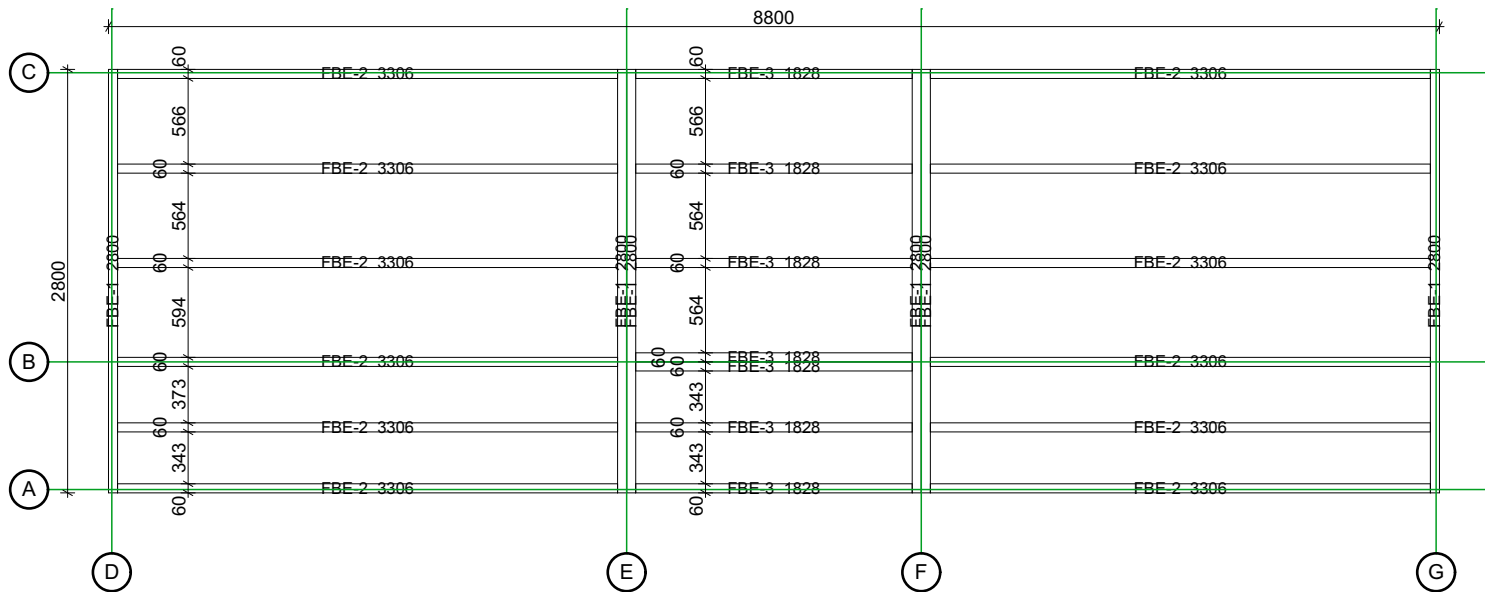

Thickness:	Project name:	Project ID:	Year:	Page:
44	Helmand 3x9	v.2	2022	2

Ground Floor plan


1:50

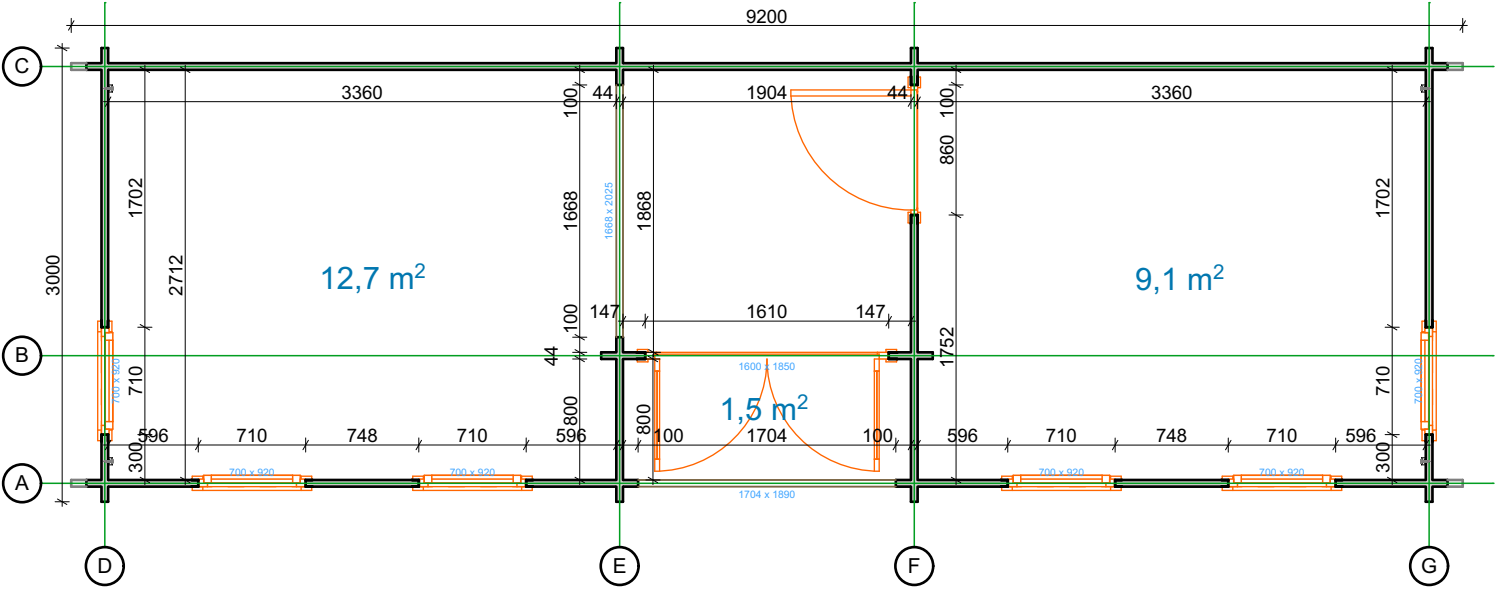

Thickness:	Project name:	Project ID:	Year:	Page:
44	Helmand 3x9	v.2	2022	3


### Wall A

1:50

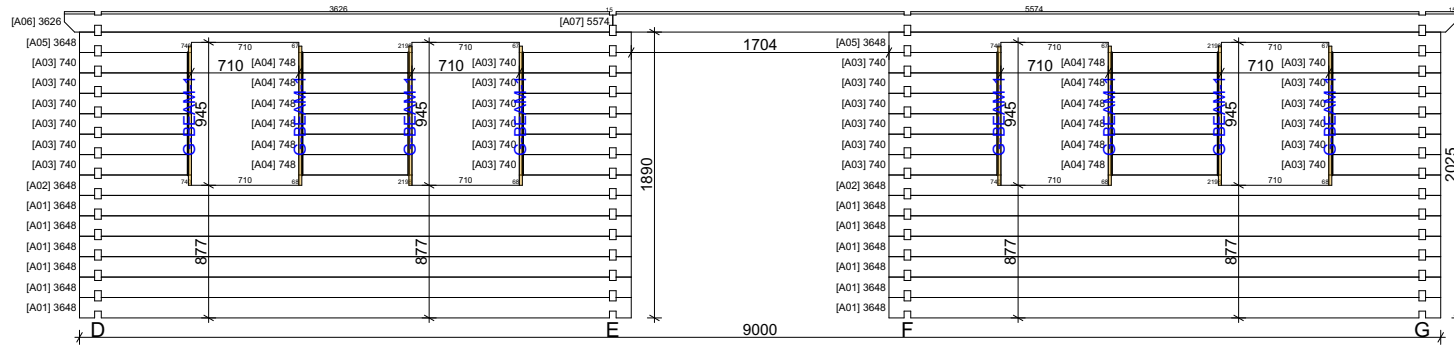


### Wall B

1:50

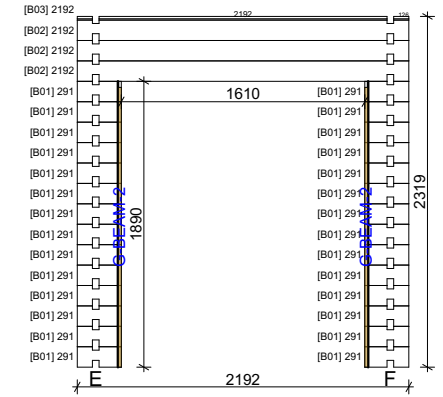

### Wall C


1:50

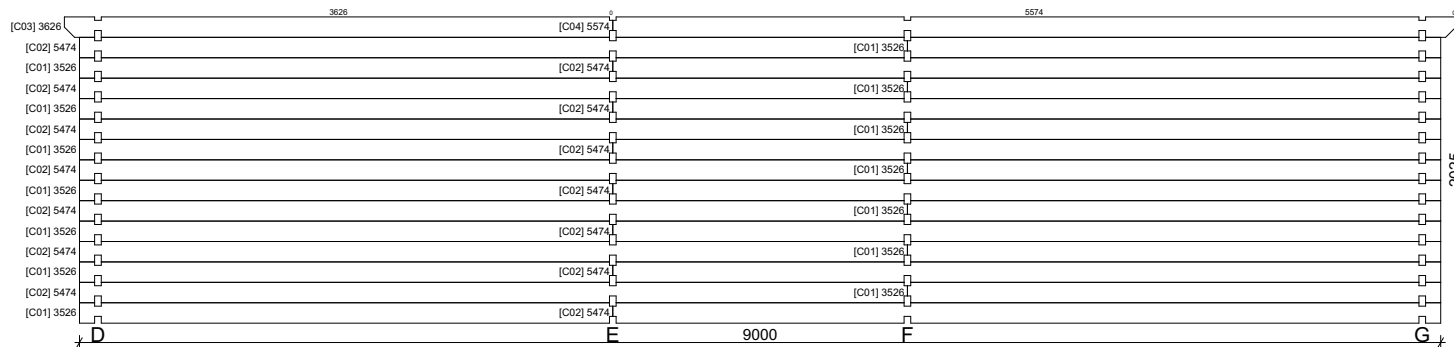

Thickness:	Project name:	Project ID:	Year:	Page:
44	Helmand 3x9	v.2	2022	4


Wall D

1:50

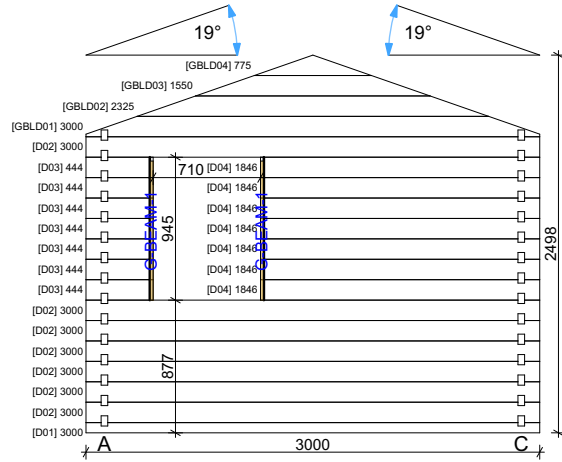


Wall E

1:50

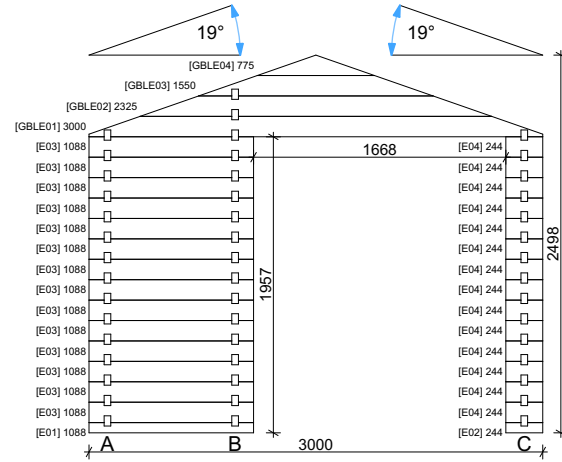


Wall F

1:50

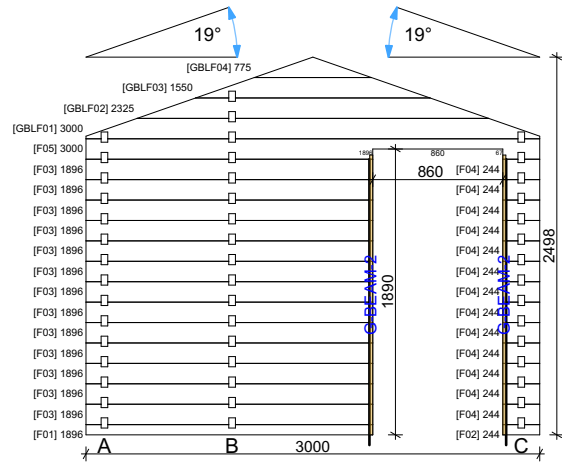


Wall G

1:50

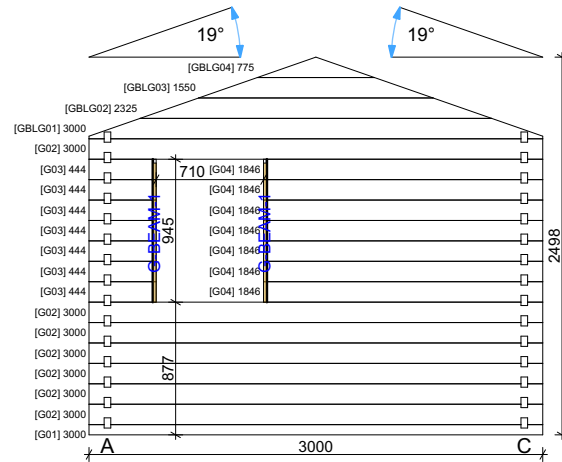

Thickness:	Project name:	Project ID:	Year:	Page:
44	Helmand 3x9	v.2	2022	5


Walls and purlins positions

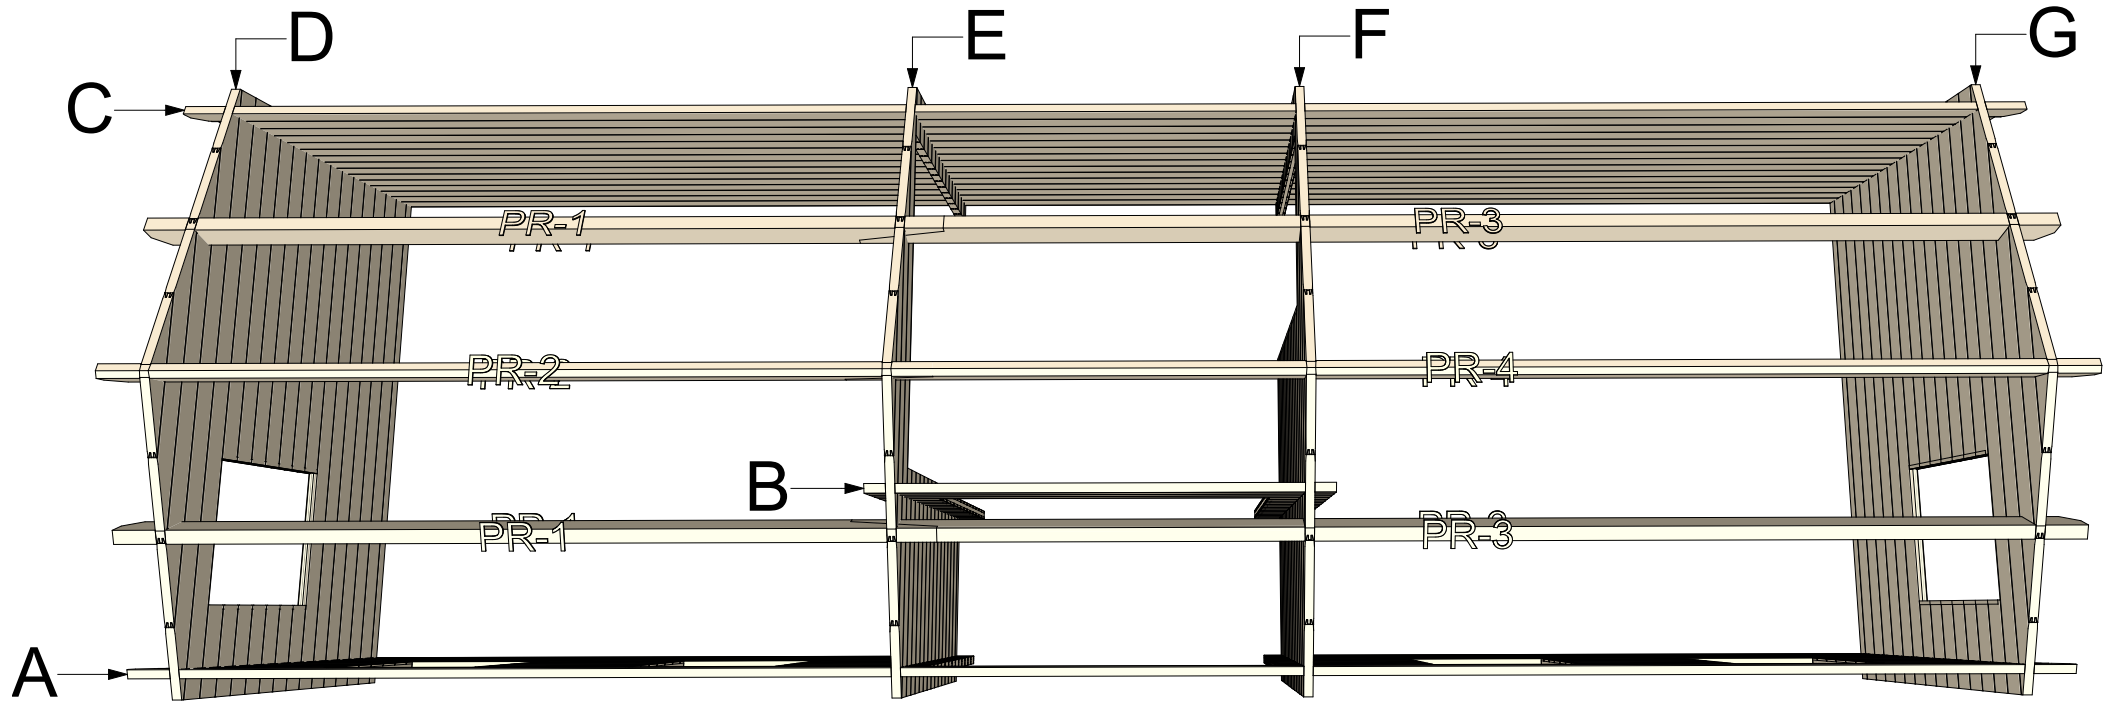

Thickness:	Project name:	Project ID:	Year:	Page:
44	Helmand 3x9	v.2	2022	6

Floor and terrace boards


1:50

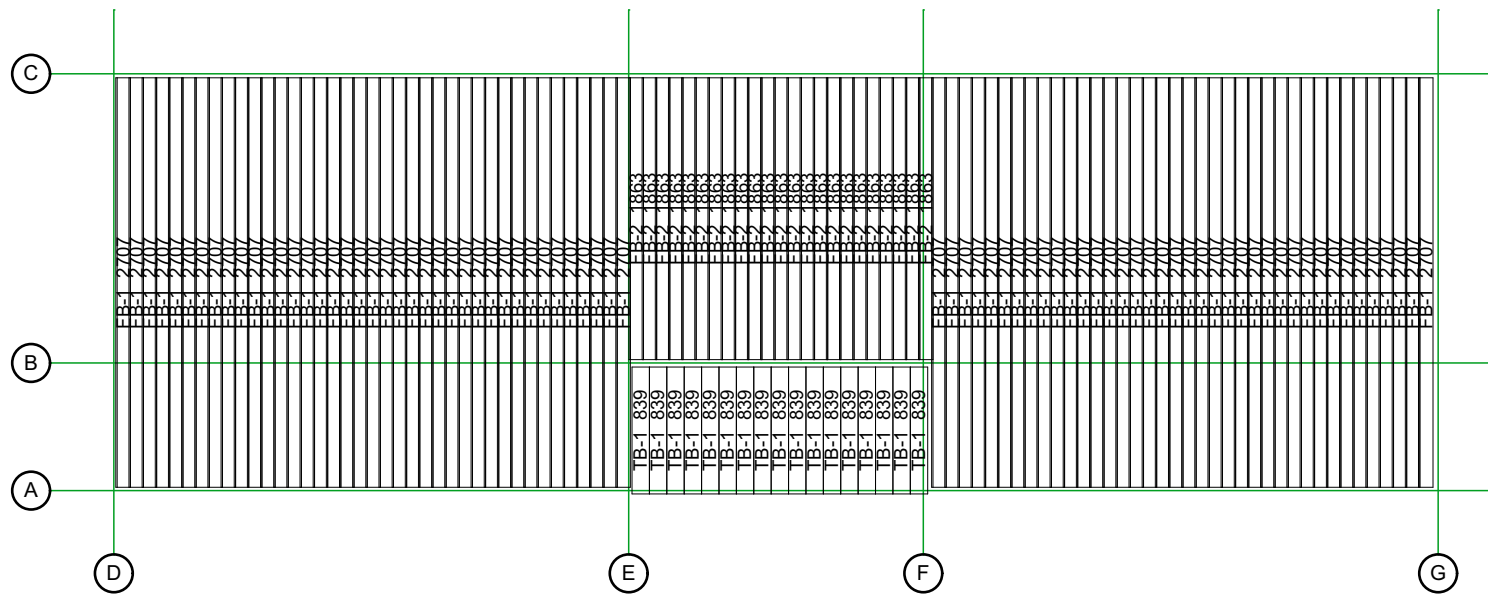

Thickness:	Project name:	Project ID:	Year:	Page:
44	Helmand 3x9	v.2	2022	7



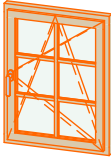
# Roof boards

1:50

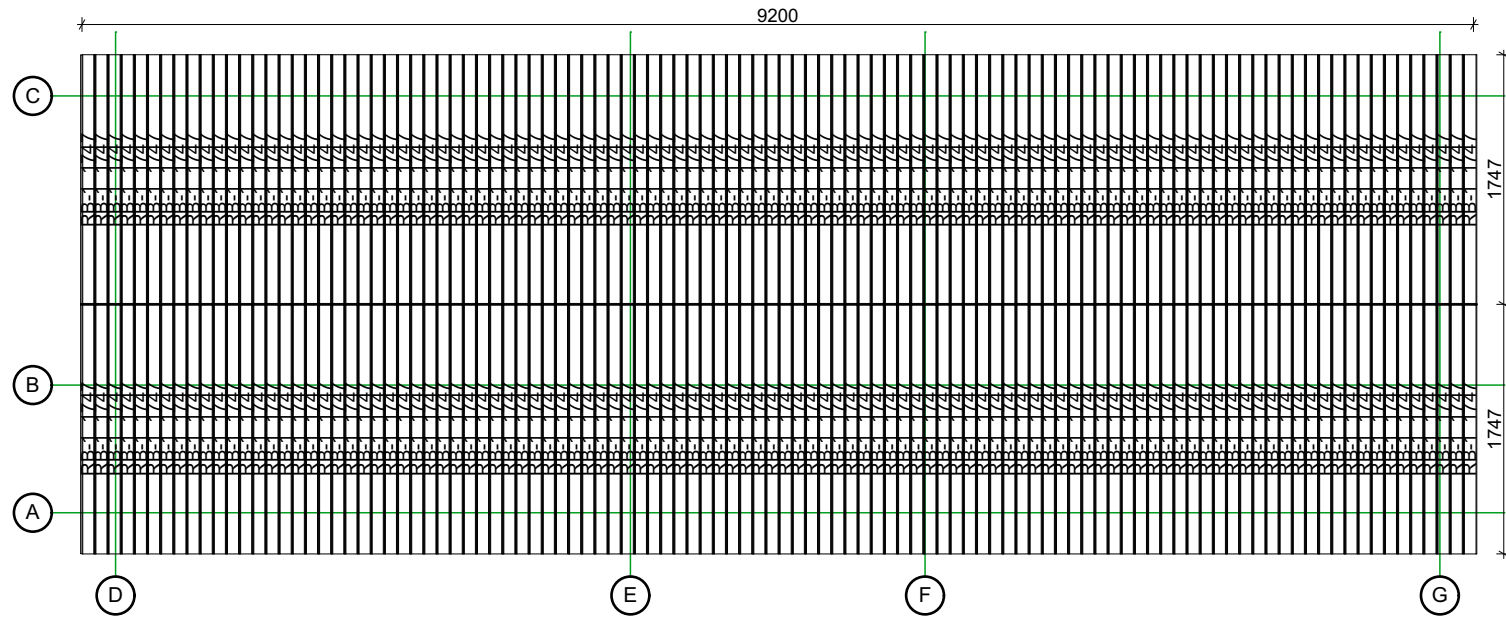

Thickness:	Project name:	Project ID:	Year:	Page:
44	Helmand 3x9	v.2	2022	8

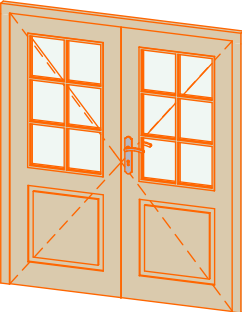

Windows and doors list							
Type-quality	Barcode	Wall Thickness	W x H Size	Orientation	Glazing	Quantity	3D Axonometry
Door - Economy	E18585-1	44	850×1850	L	Full wood	1	
Door - Economy	EP185160-2	44	1600×1850	R	50% glass, double glazed	1	
Window - Economy	EP9270	44	700×920	L	Double glazed	3	
Window - Economy	EP9270	44	700×920	R	Double glazed	3	

Thickness:	Project name:	Project ID:	Year:	Page:
44	Helmand 3x9	v.2	2022	9