




44 Linus 4x3 v.1


Walls and purlins positions

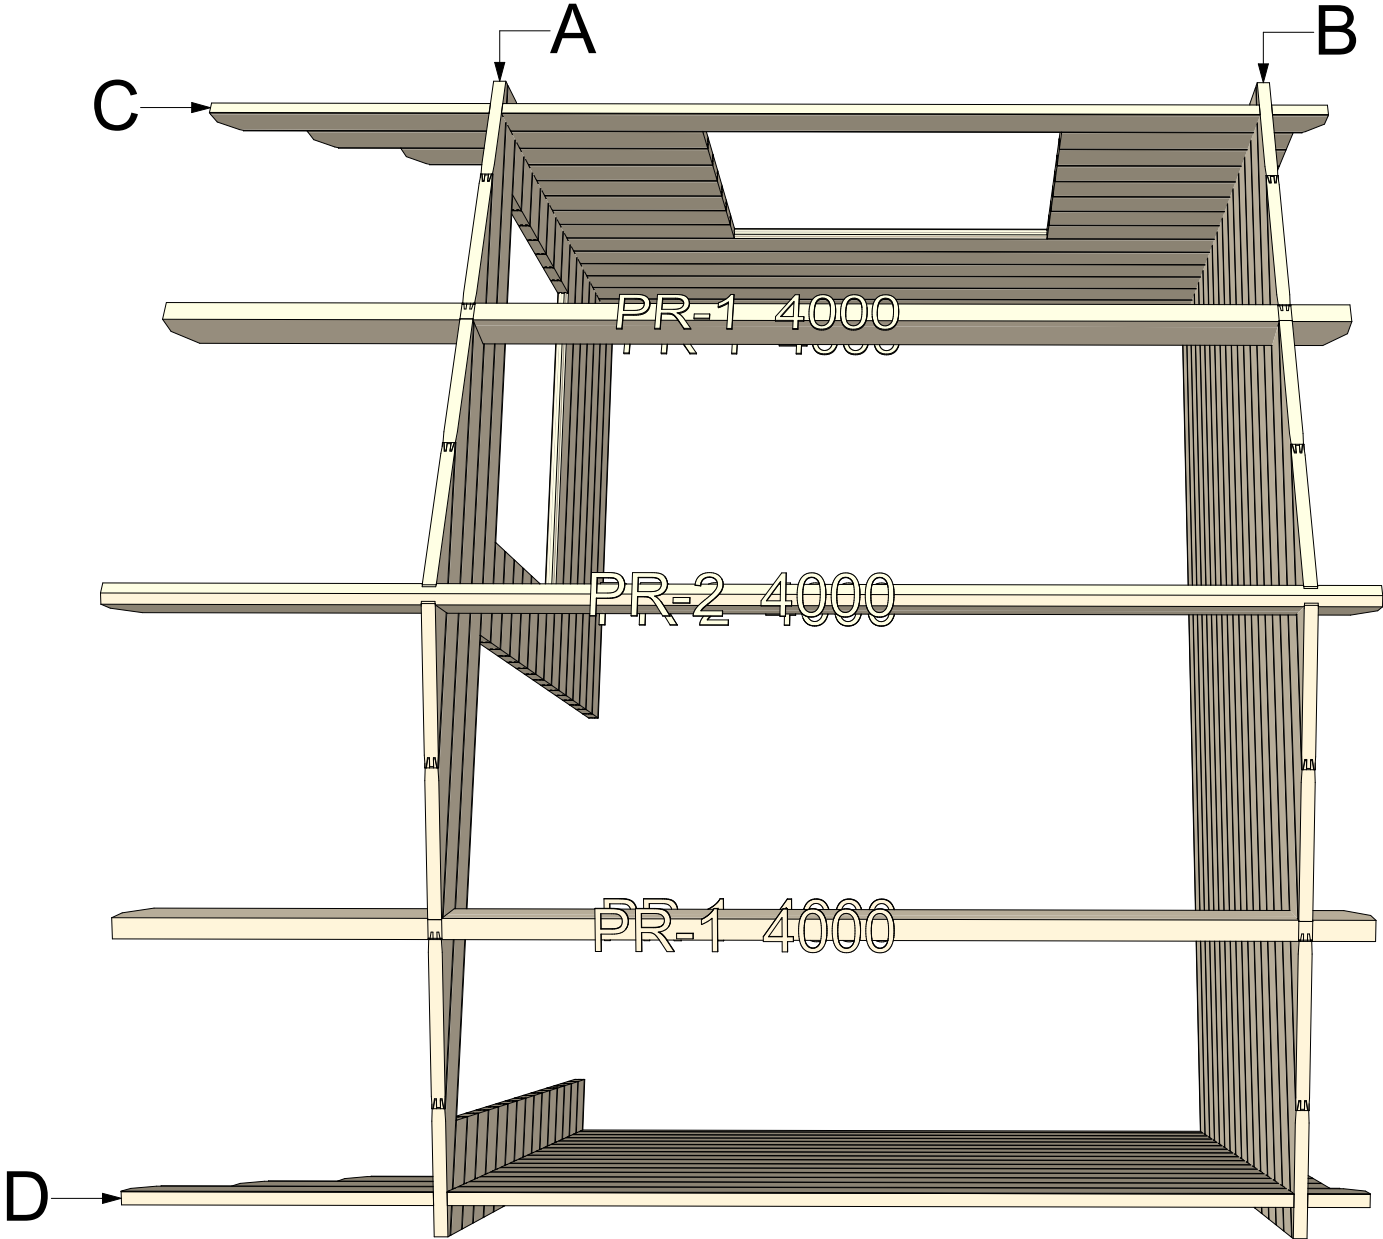

Thickness:	Project name:	Project ID:	Year:	Page:
44	Linus 4x3	v.1	2022	2


Floor bearers

1:50

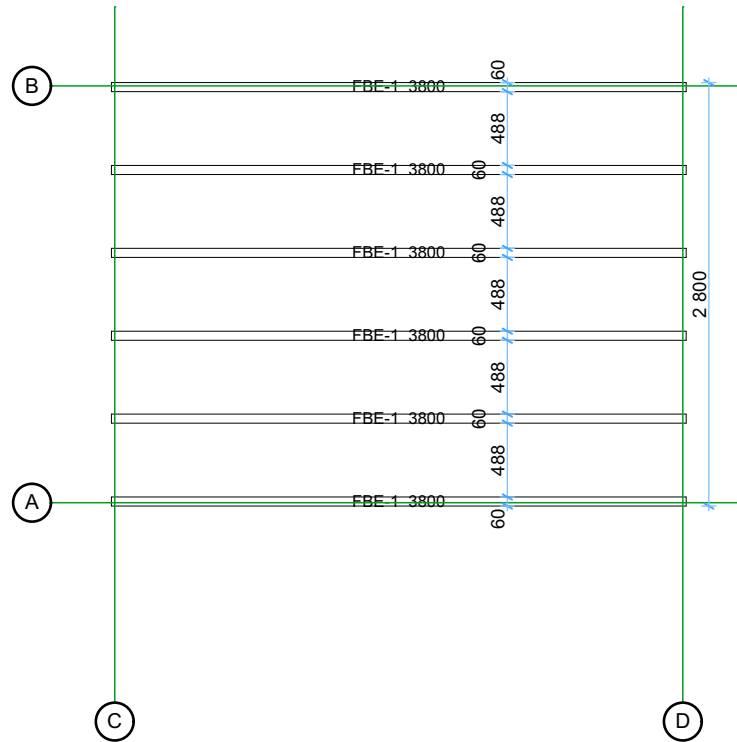

Floor boards


1:50

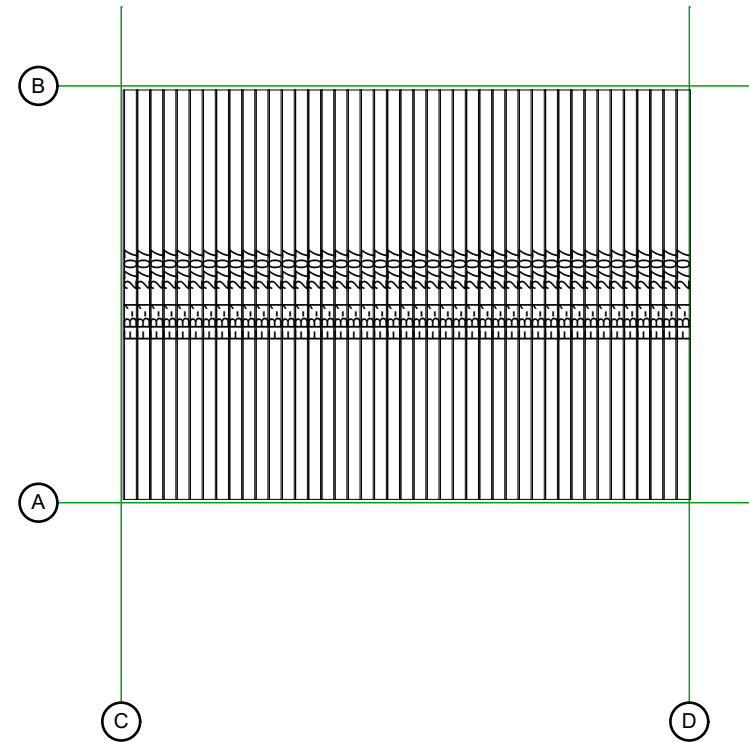

Thickness:	Project name:	Project ID:	Year:	Page:
44	Linus 4x3	v.1	2022	3


Ground floor plan

1:50

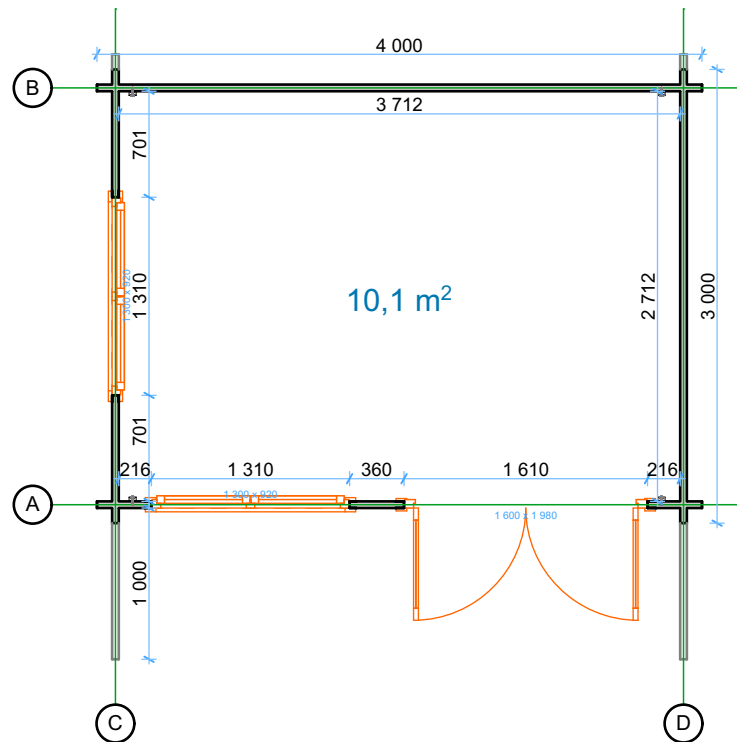

Roof boards

1:50

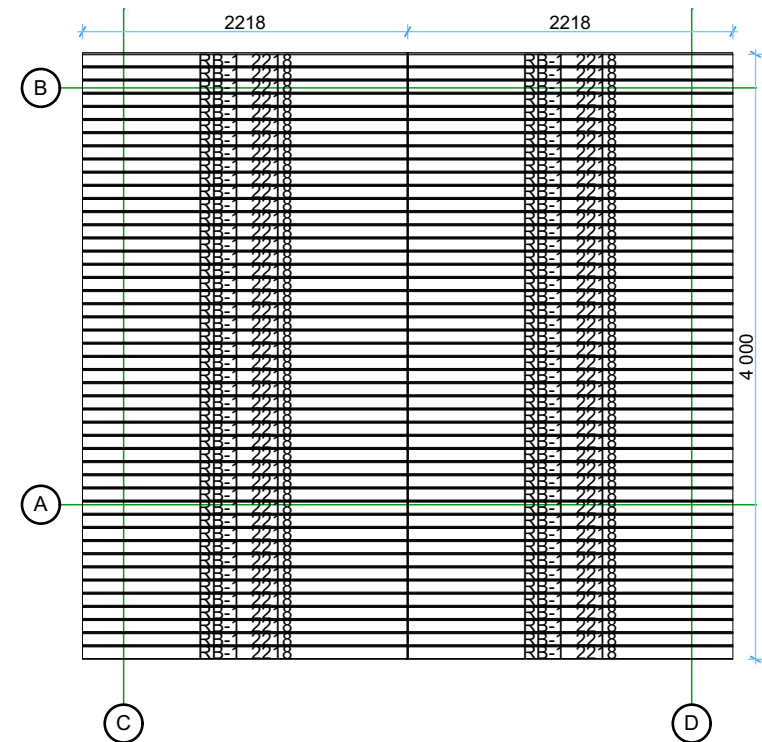

Thickness:	Project name:	Project ID:	Year:	Page:
44	Linus 4x3	v.1	2022	4

1:50




1:50





1:50



1:50

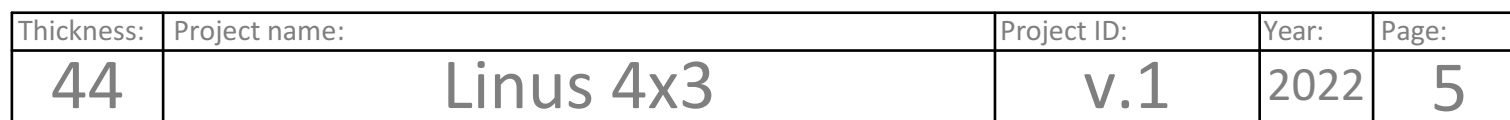

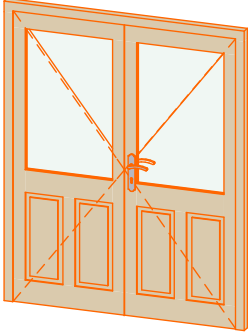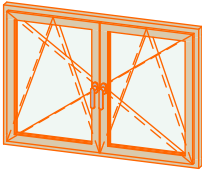Windows and doors list							
Type-quality	Barcode	Wall Thickness	W x H Size	Orientation	Glazing	Quantity	3D Axonometry
Door - Premium	PP198160-2	44	1 600×1 980	R	50% glass, double glazed	1	
Window - Premium	PP92130	44	1 300×920		Double glazed	2	

Thickness:	Project name:	Project ID:	Year:	Page:
44	Linus 4x3	v.1	2022	6