


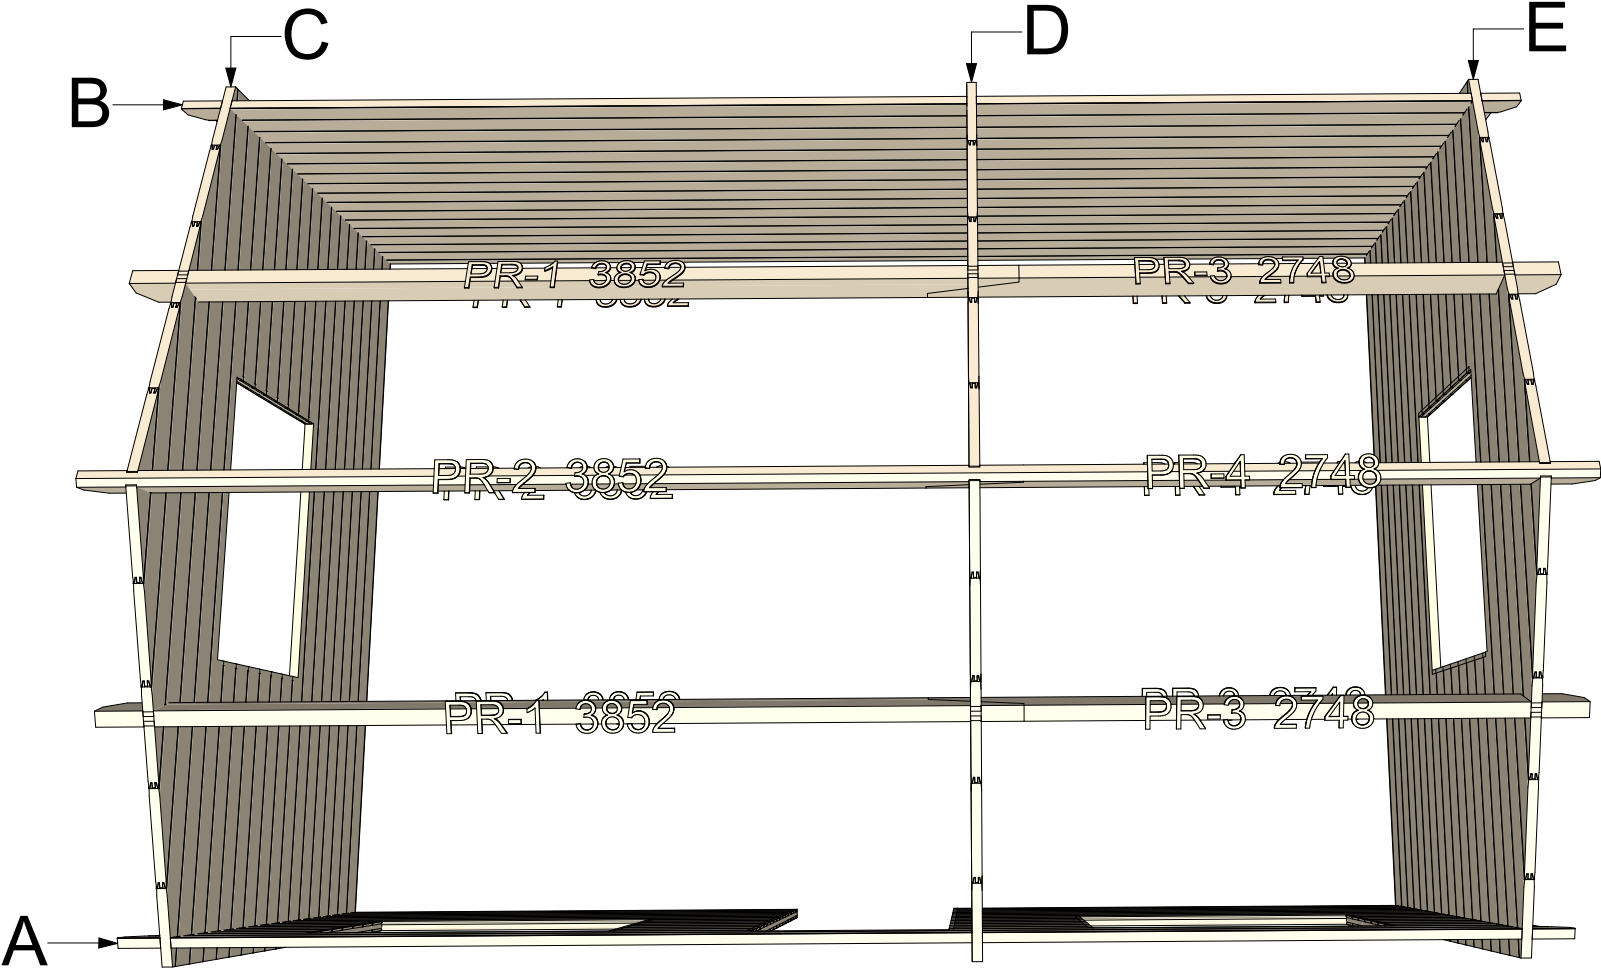

**44 Murray 4x6 v.1**


Walls and purlins positions



Thickness:	Project name:	Project ID:	Year:	Page:
44	Murray 4x6	v.1	2022	2


### Floor bearers

1:50

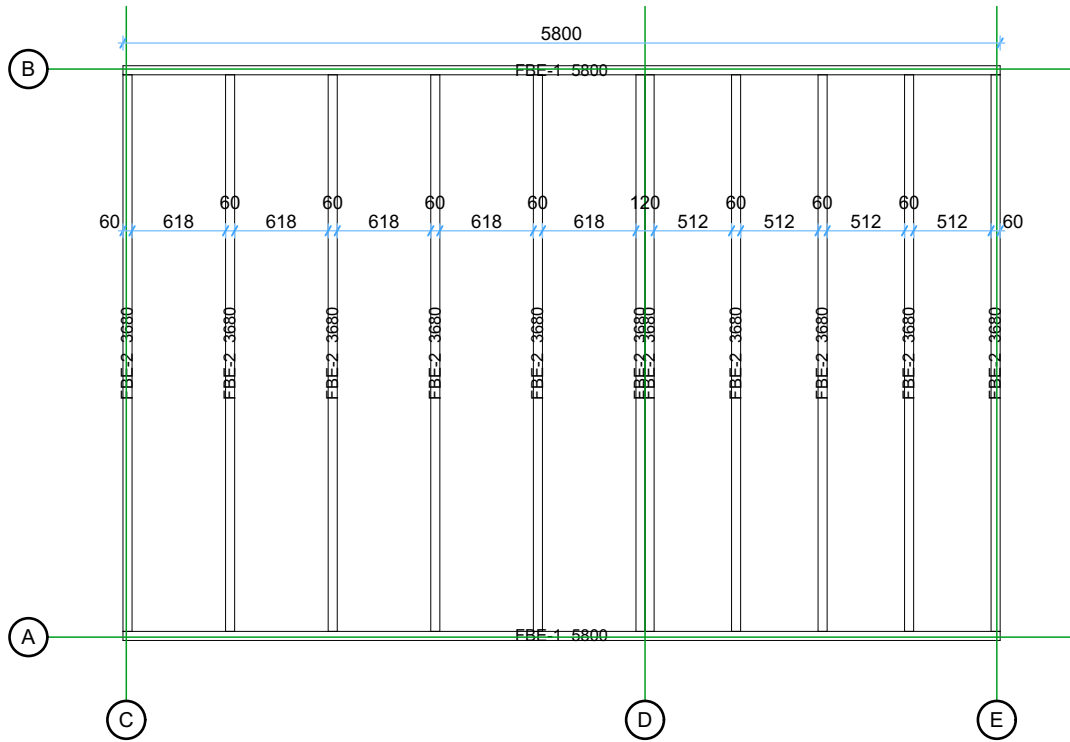

### Floor boards

1:50

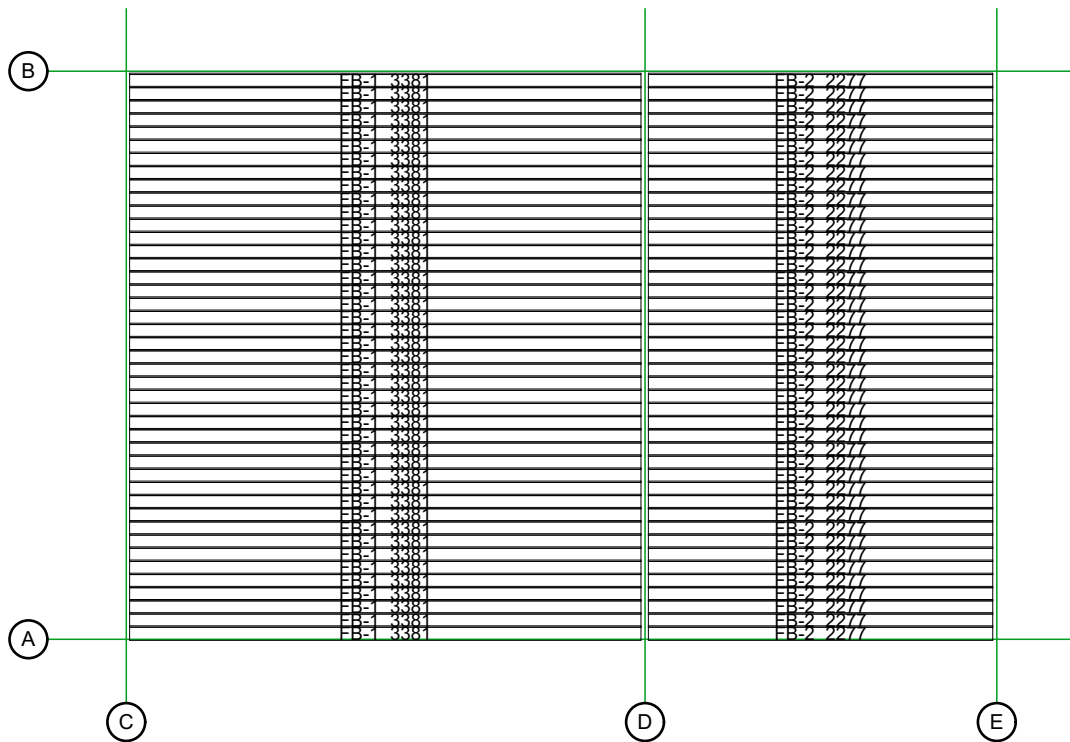

Thickness:

Project name:

Project ID:

Year:

Page:

44

Murray 4x6


v.1

2022

3


Ground floor plan

1:50

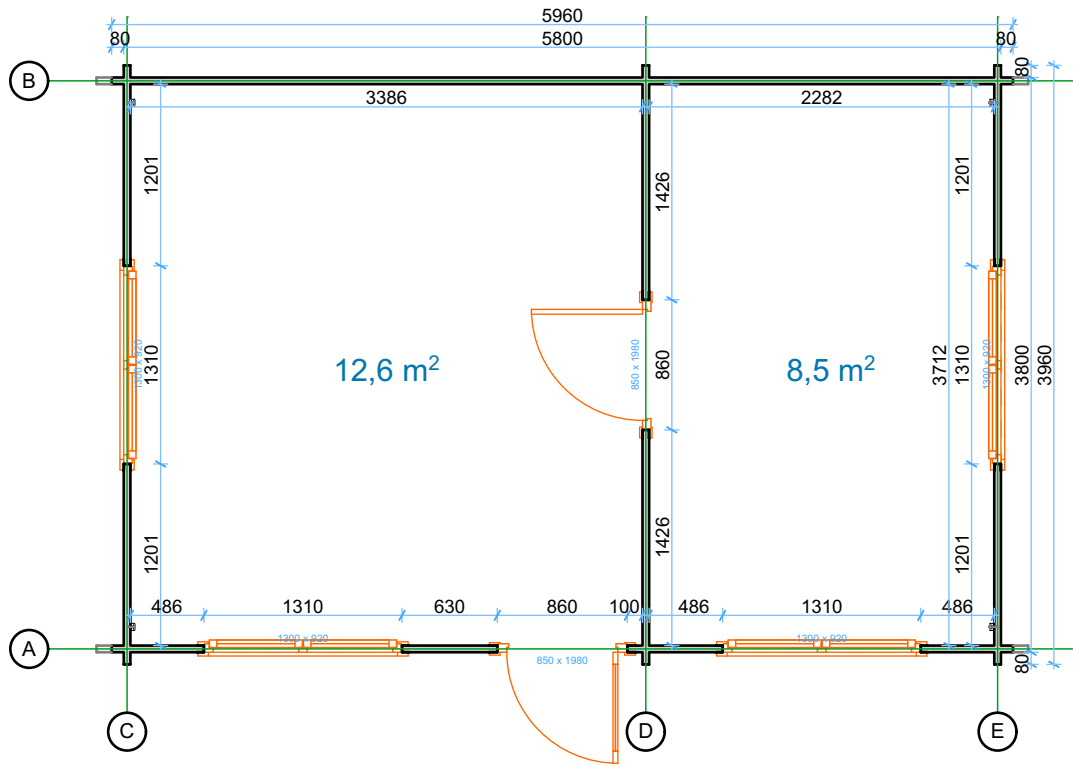

Roof boards


1:50

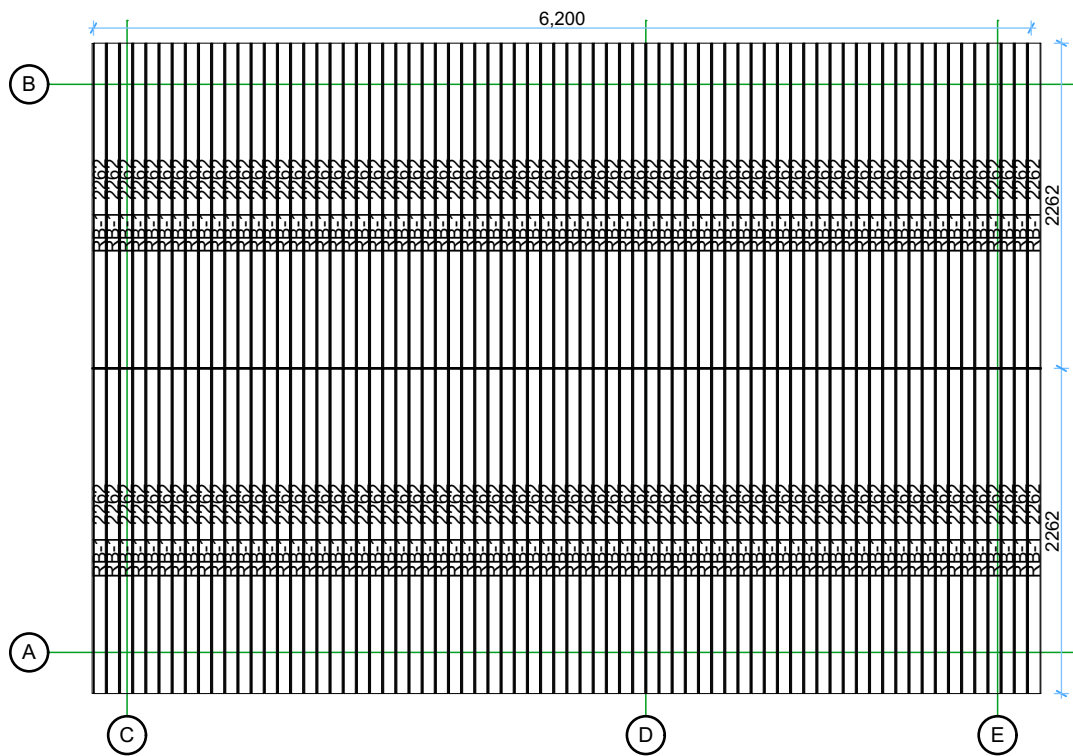

Thickness:	Project name:	Project ID:	Year:	Page:
44	Murray 4x6	v.1	2022	4


# Wall A

1:50

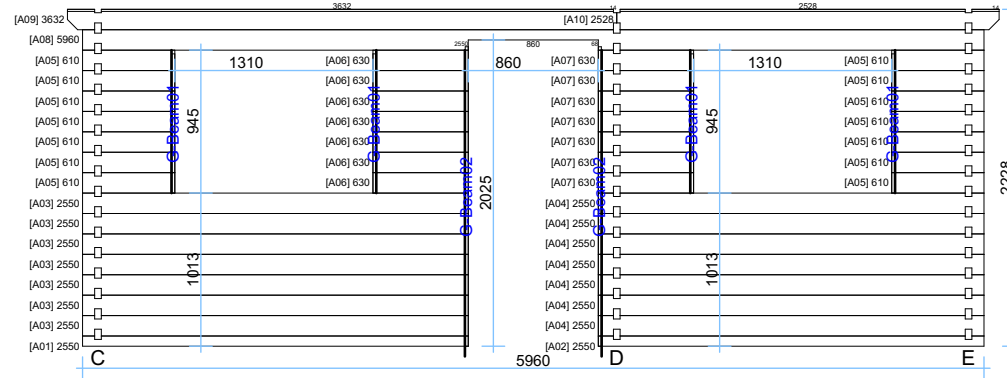




# Wall B

1:50

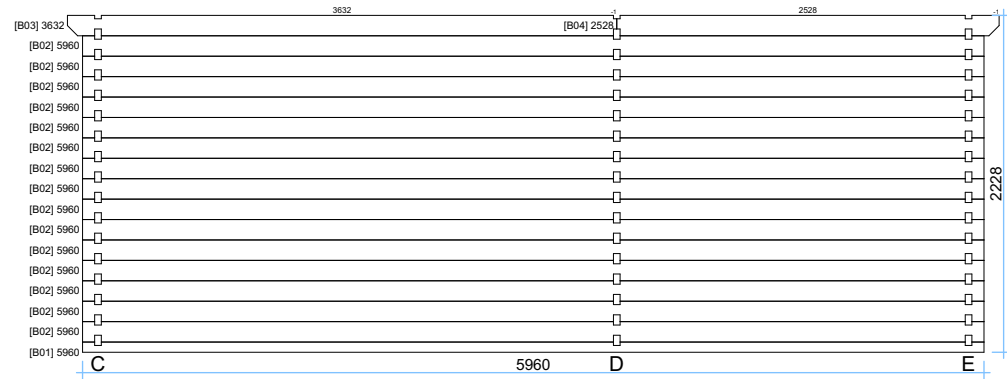

Thickness:	Project name:	Project ID:	Year:	Page:
44	Murray 4x6	v.1	2022	5

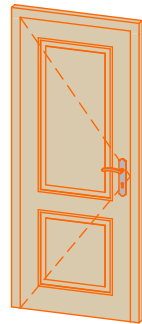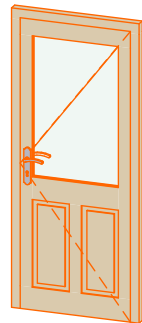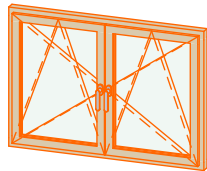

Windows and doors list							
Type-quality	Barcode	Wall Thickness	W x H Size	Orientation	Glazing	Quantity	3D Axonometry
Door - Premium	P19885-4	44	850×1980	L	Full wood, no threshold (internal)	1	
Door - Premium	PP19885-2	44	850×1980	R	50% glass, double glazed	1	
Window - Premium	PP92130	44	1300×920		Double glazed	4	

Thickness:	Project name:	Project ID:	Year:	Page:
44	Murray 4x6	v.1	2022	7