


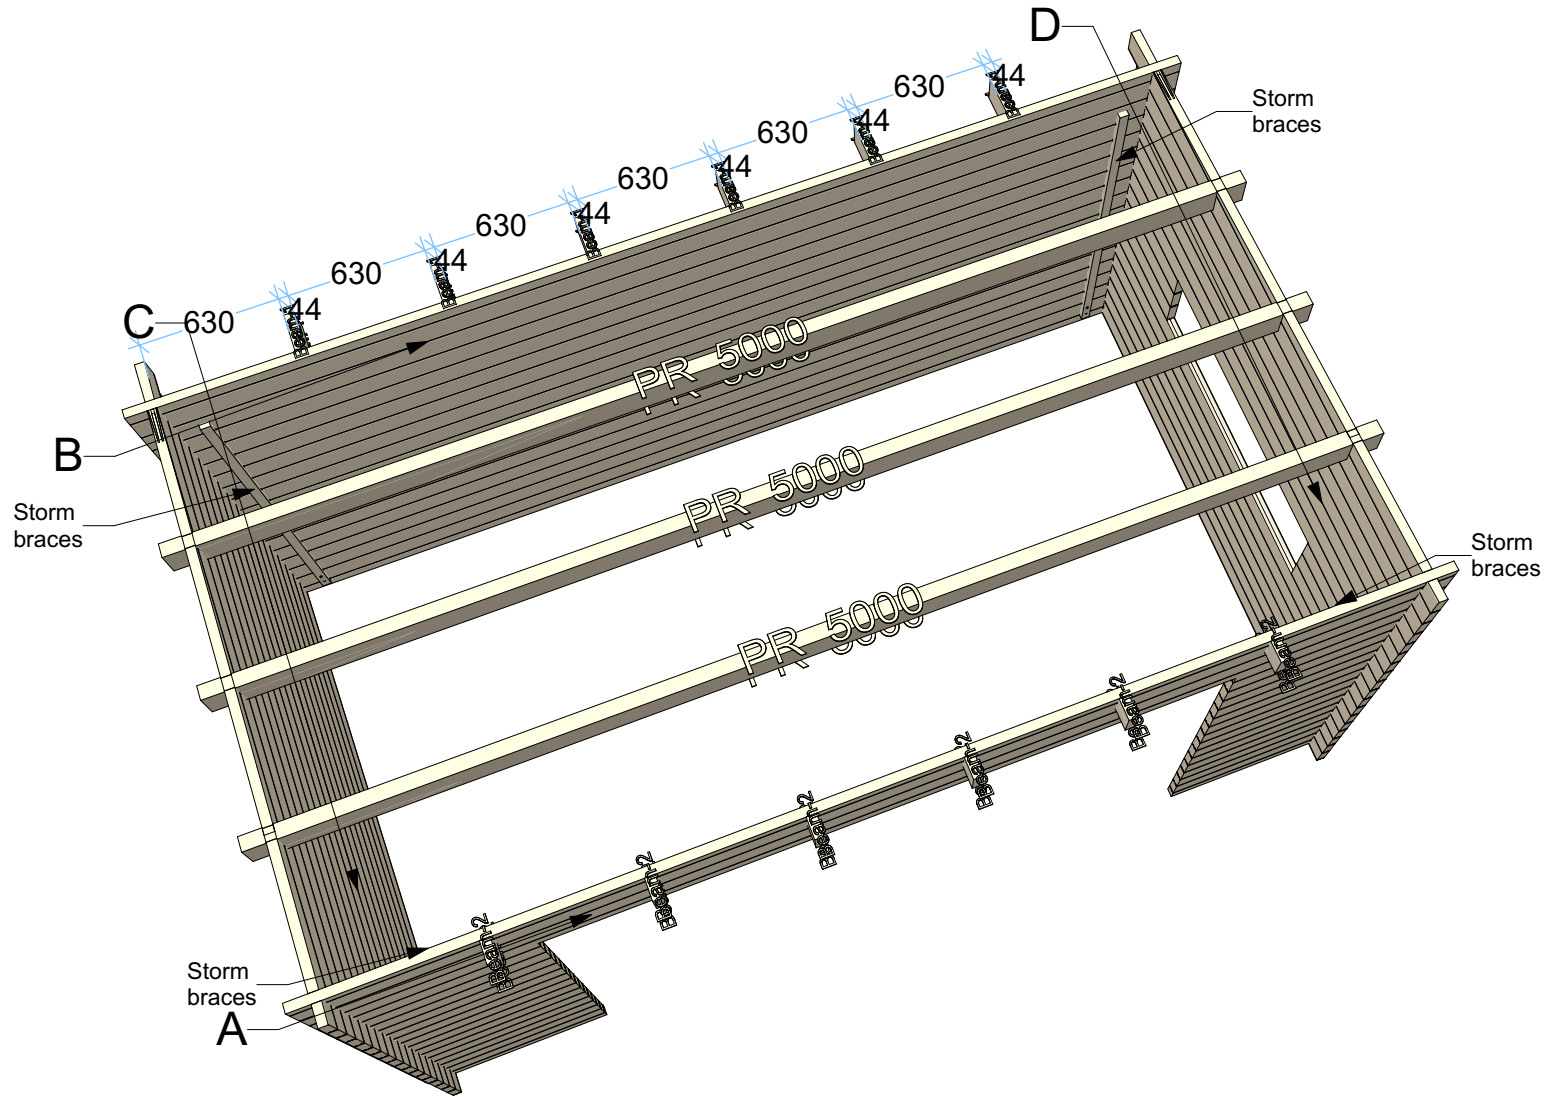

44 Agoti 5x3


Walls and purlins positions



Thickness:	Project name:	Project ID:	Year:	Page:
44	Agoti 5x3		2023	2


Floor bearers plan

1:50

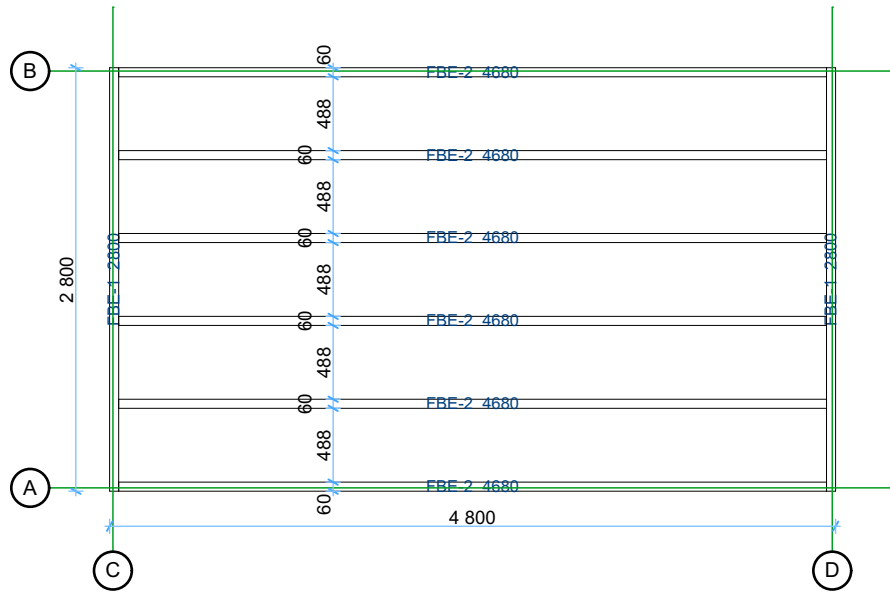

Floor boards plan


1:50

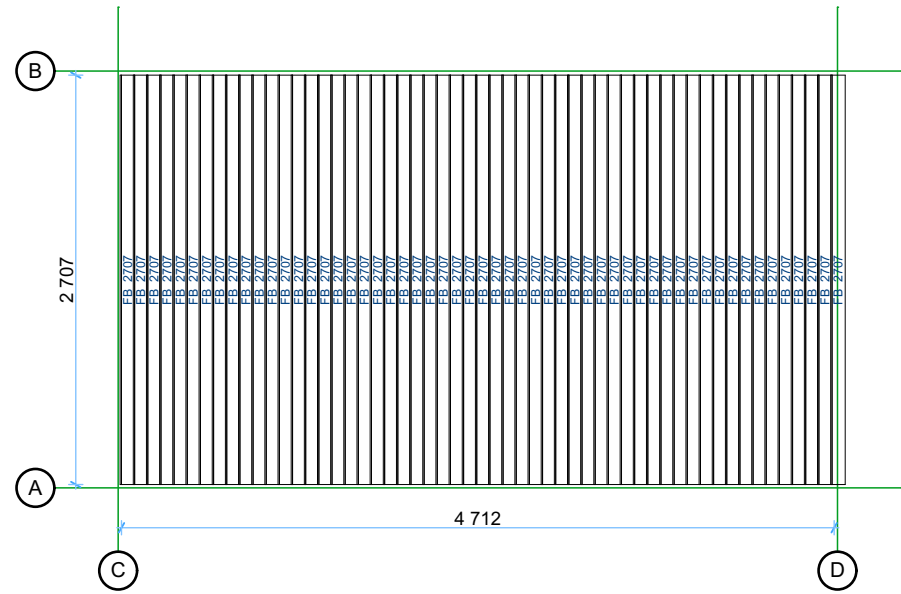

Thickness:	Project name:	Project ID:	Year:	Page:
44	Agoti 5x3		2023	3


Ground floor plan

1:50



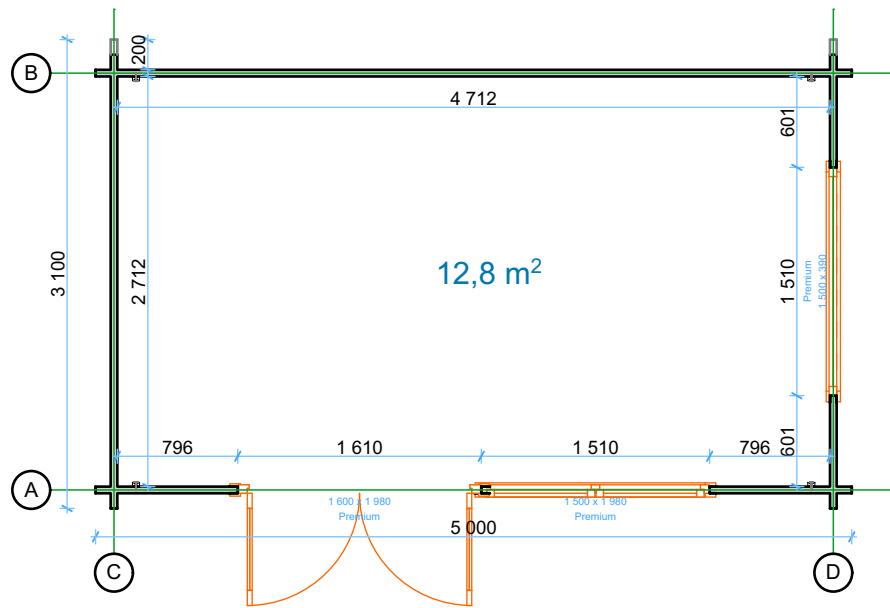


Roof boards plan

1:50

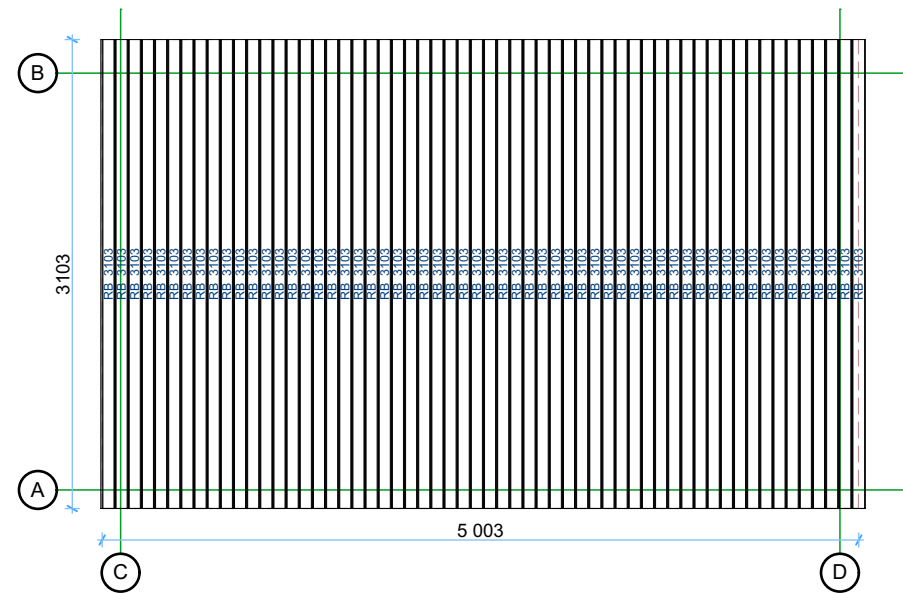

Thickness:	Project name:	Project ID:	Year:	Page:
44	Agoti 5x3		2023	4

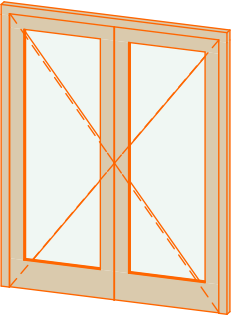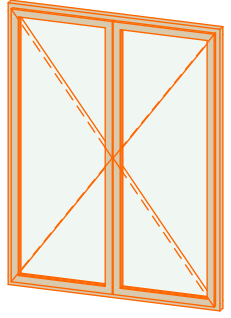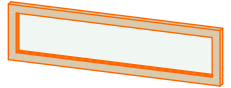44 Agoti 5x3 windows and doors list							
Type-quality	Barcode	Wall Thickness	W x H Size	Orientation	Glazing	Quantity	3D Axonometry
Door - Premium	PP198160-3	44	1 600×1 980	R	100%, double glazed	1	
Window - Premium	PP198150	44	1 500×1 980		Double glazed	1	
Window - Premium	PP39150	44	1 500×390		Double glazed	1	

Thickness:	Project name:	Project ID:	Year:	Page:
44	Agoti 5x3		2023	6