


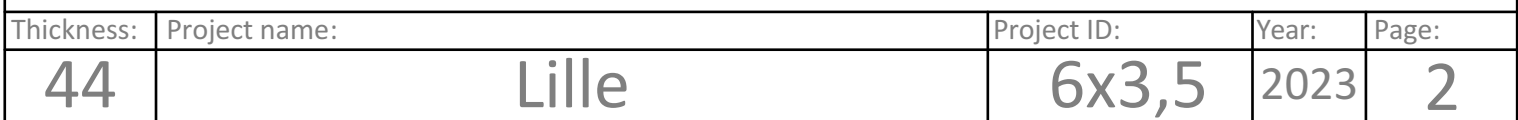


Thickness:	Project name:	Project ID:	Year:	Page:
44	Lille	6x3,5	2023	1

1:50




Floor boards

1:50

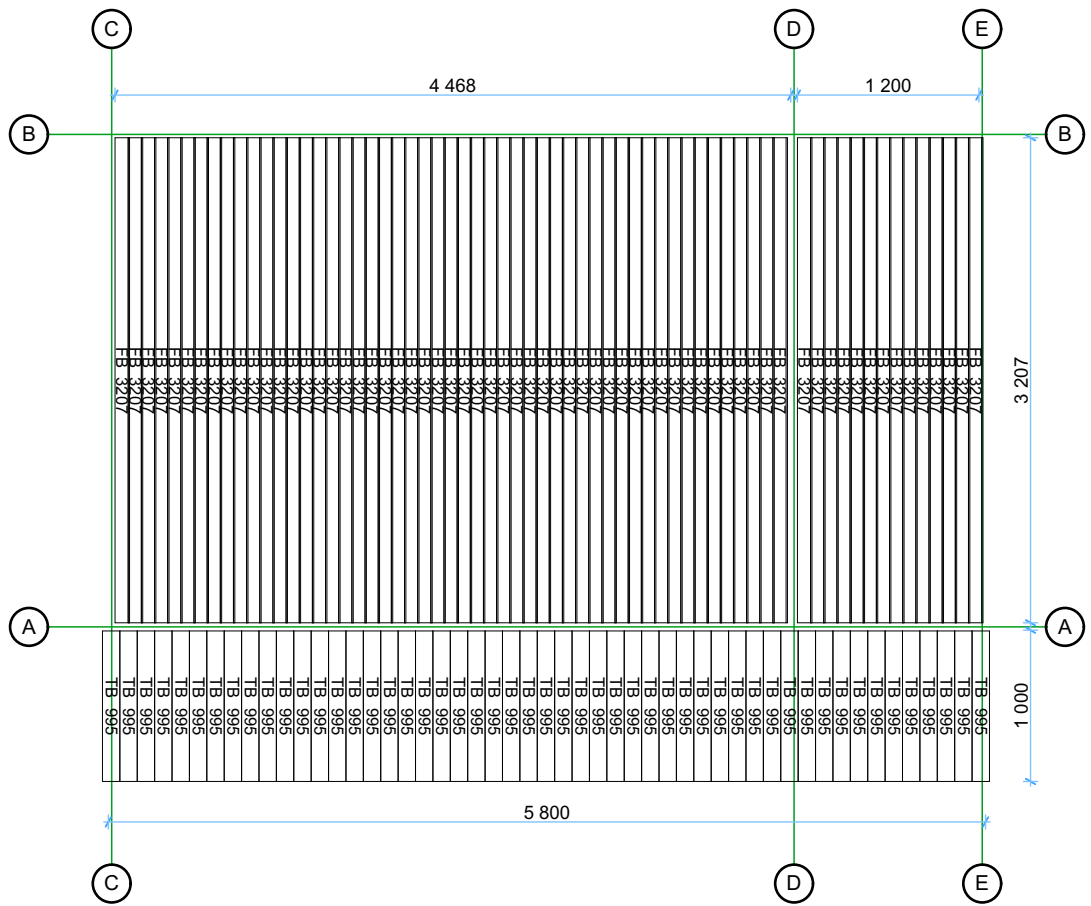


Roof boards

1:50

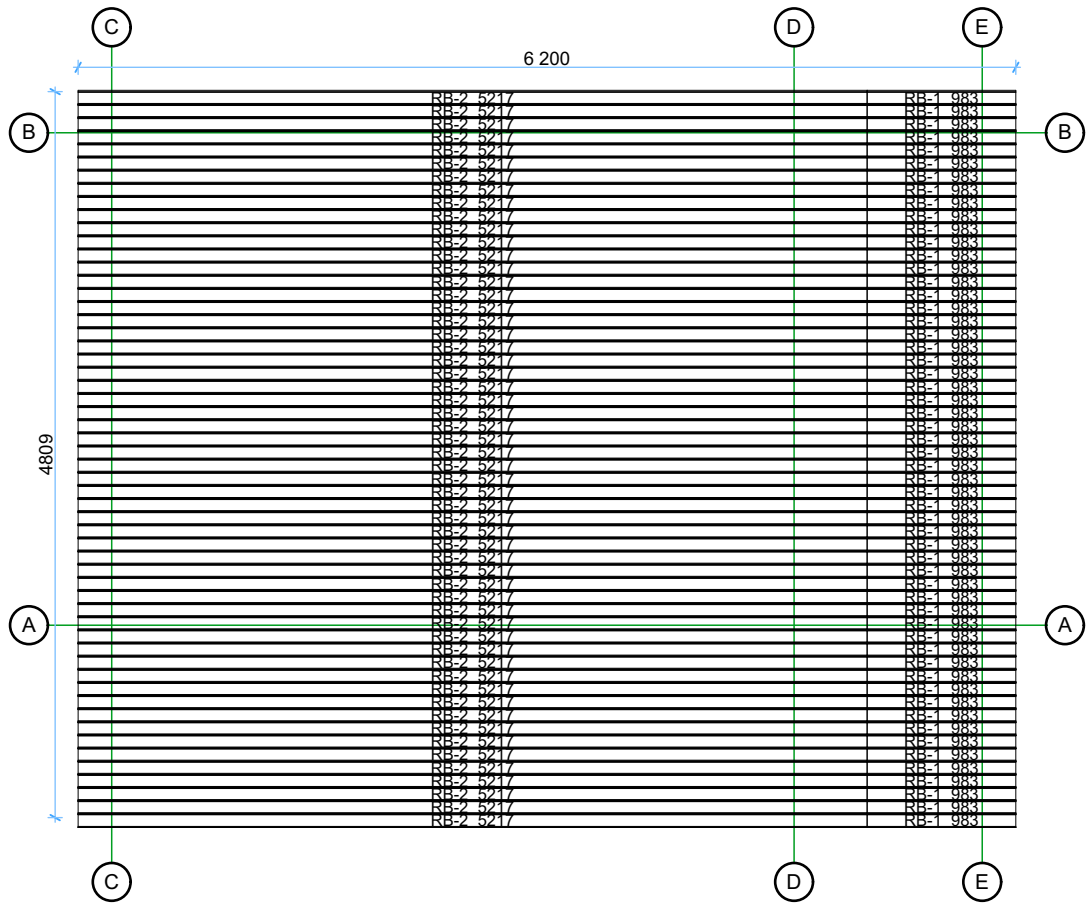


Thickness:	Project name:	Project ID:	Year:	Page:
44	Lille	6x3,5	2023	3

Walls and purlins positions

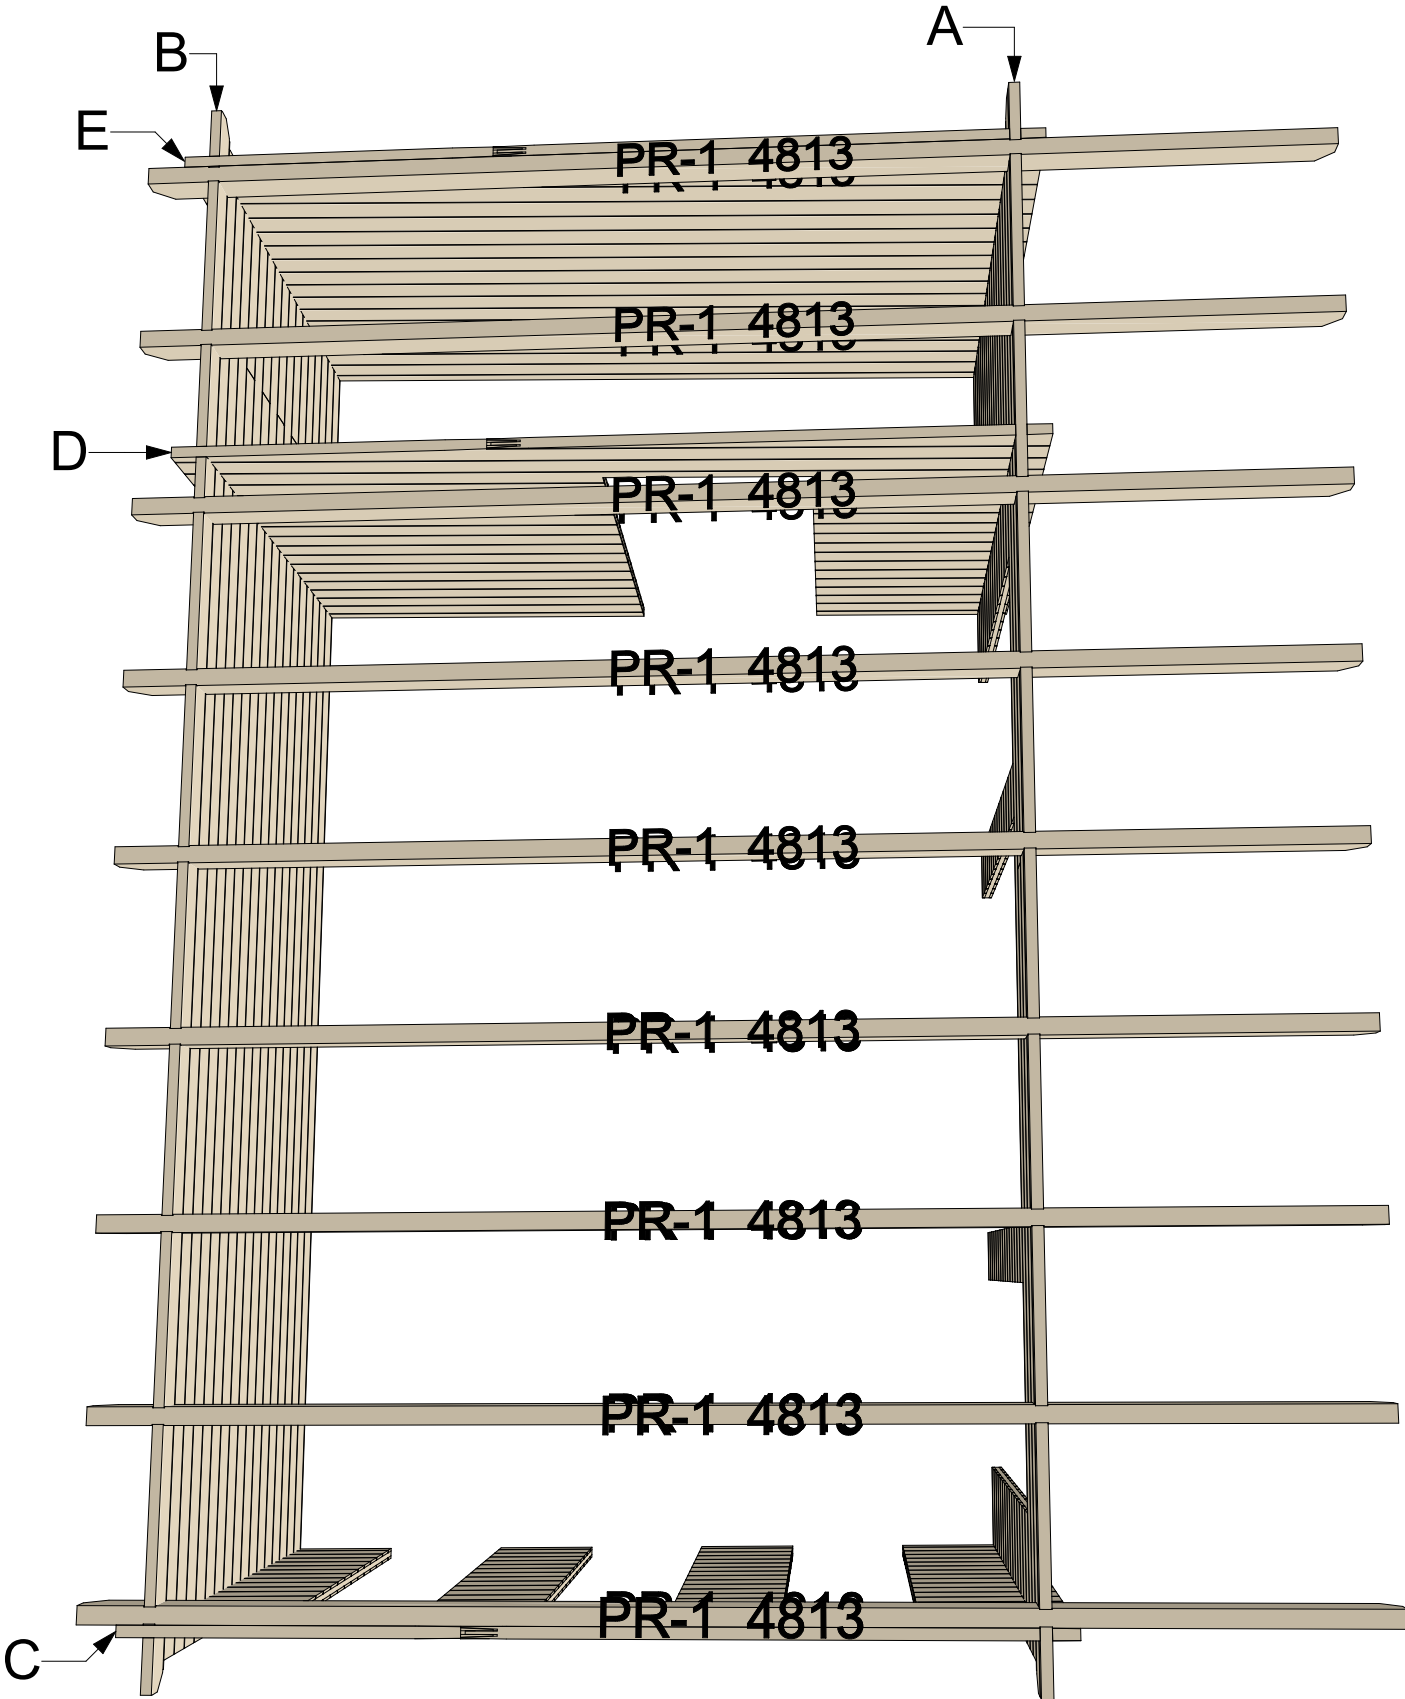


Wall A

1:40

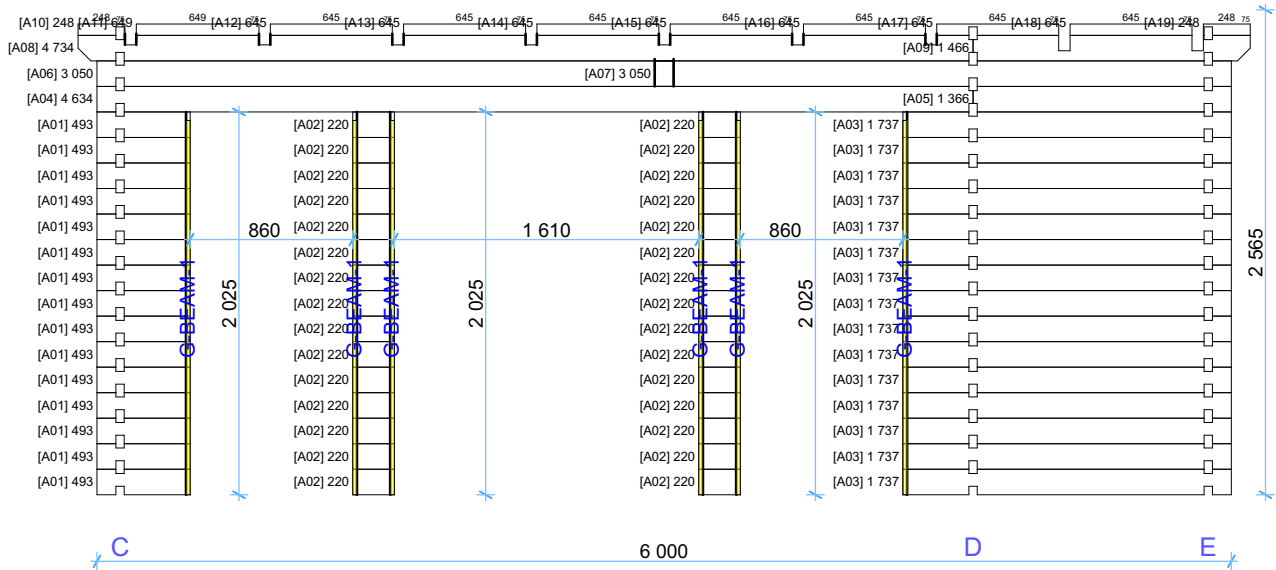

Wall B


1:40

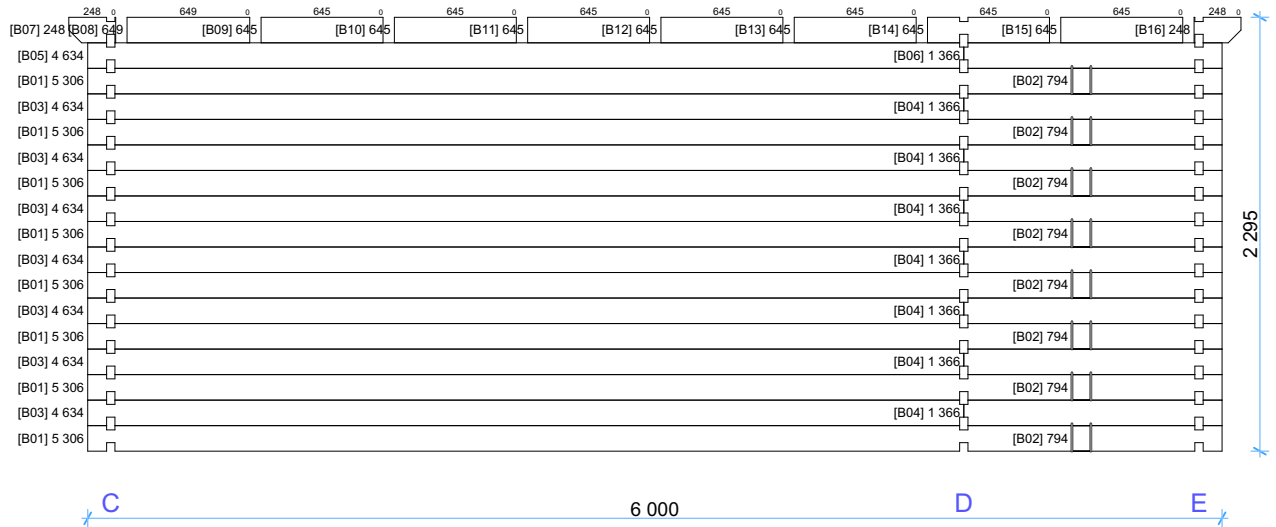

Thickness:	Project name:	Project ID:	Year:	Page:
44	Lille	6x3,5	2023	5


Wall C

1:40

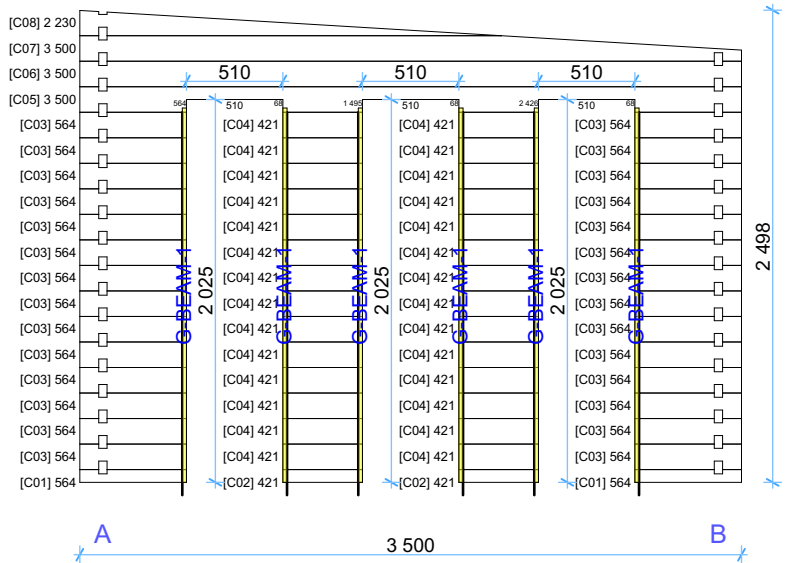


Wall D




1:40

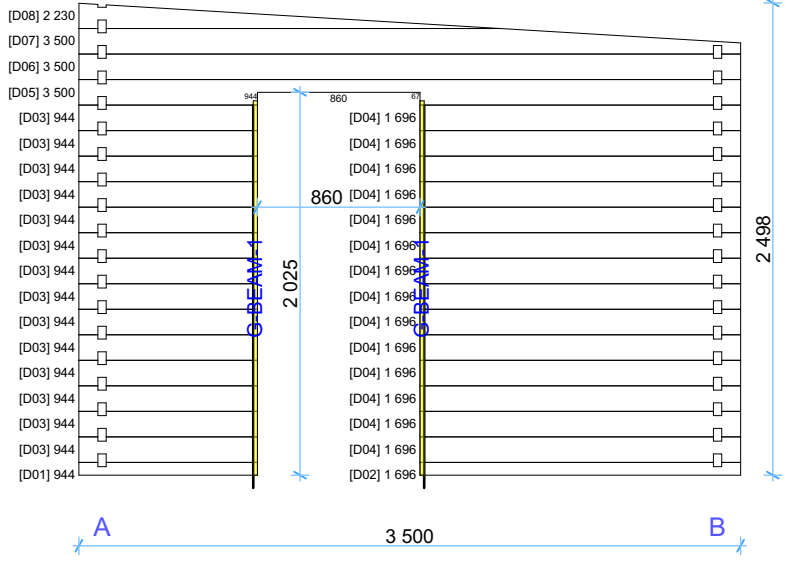

Wall E

1:40

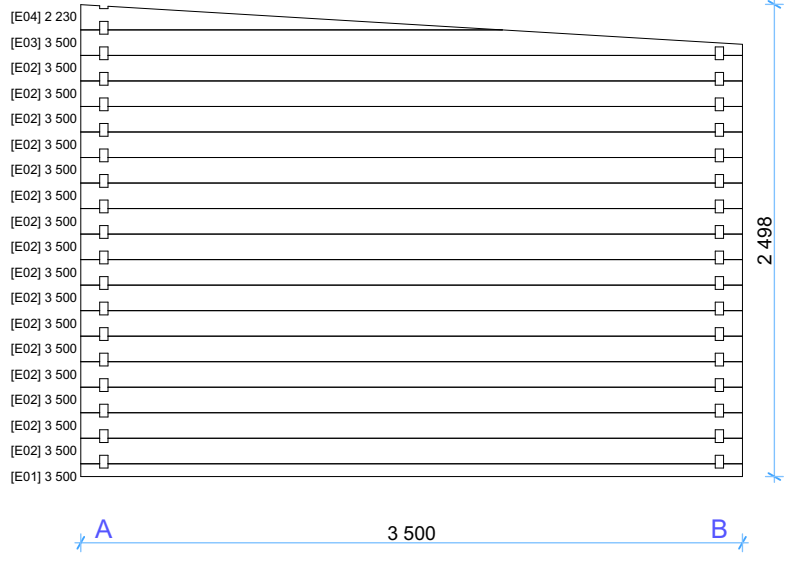

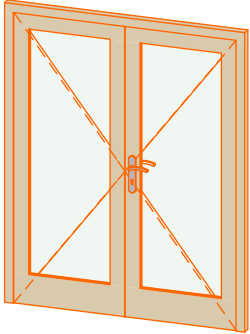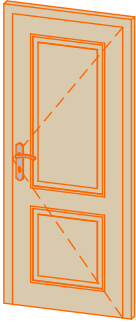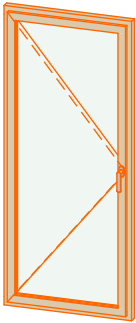44mm Lille 6x3,5 Windows and doors list					
Type-quality	W x H Size	Orientation	Glazing	Quantity	3D Axonometry
Door - Premium	1 600×1 980	R	100%, double glazed	1	
Door - Premium	850×1 980	R	Full wood, no threshold	1	
Window - Premium	500×1 980		Double glazed	3	
Window - Premium	850×1 980	L	Double glazed	1	
Window - Premium	850×1 980	R	Double glazed	1	