


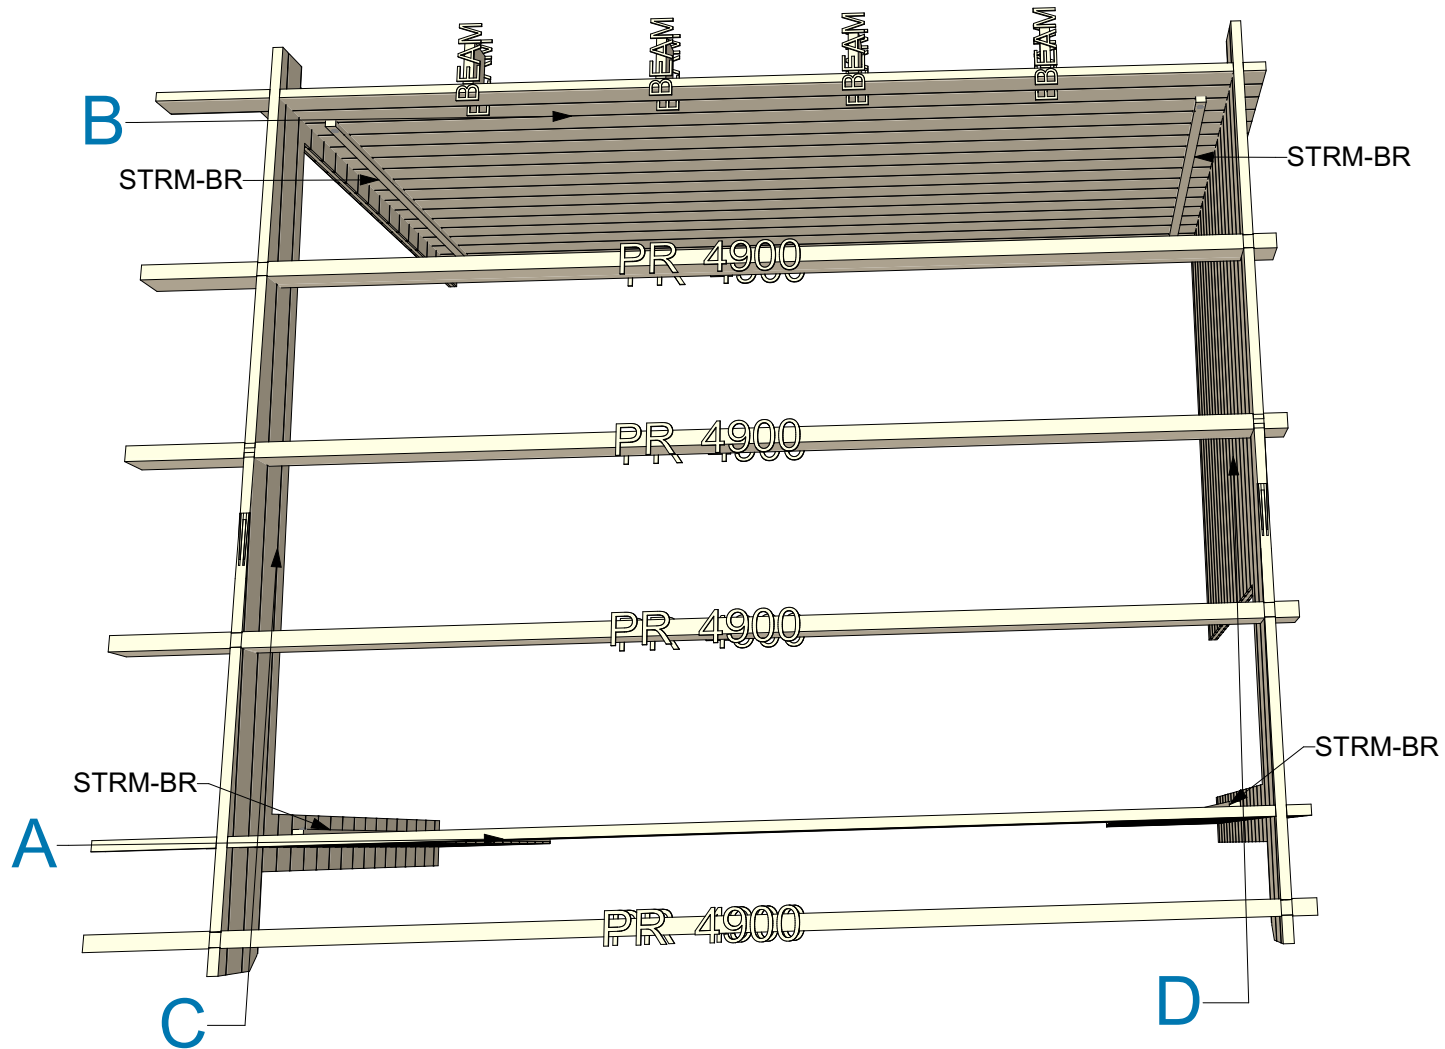

44 Wik 4,5x3,5


Walls and purlins positions



Thickness:	Project name:	Project ID:	Year:	Page:
44	Wik 4,5x3,5		2024	2


Floor bearers

1:50

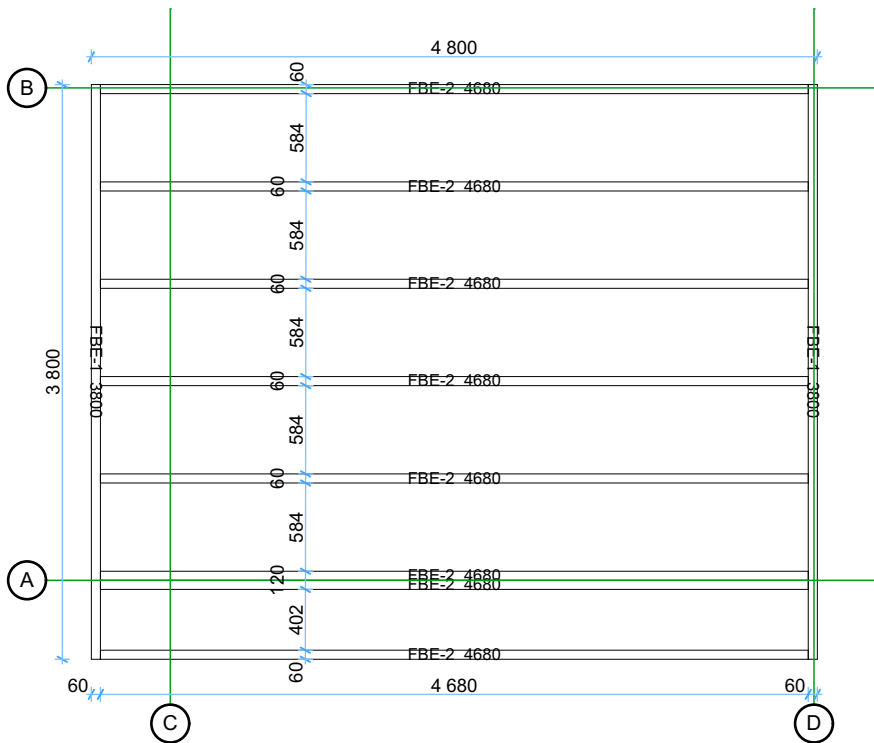

Floor boards


1:50

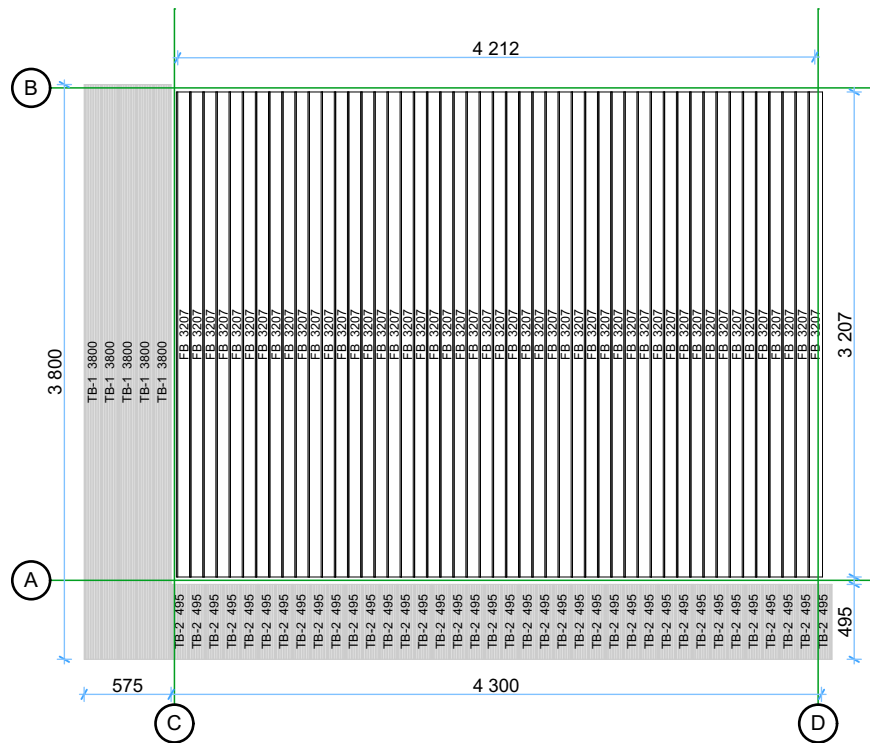

Thickness:	Project name:	Project ID:	Year:	Page:
44	Wik 4,5x3,5		2024	3


Ground floor plan

1:50

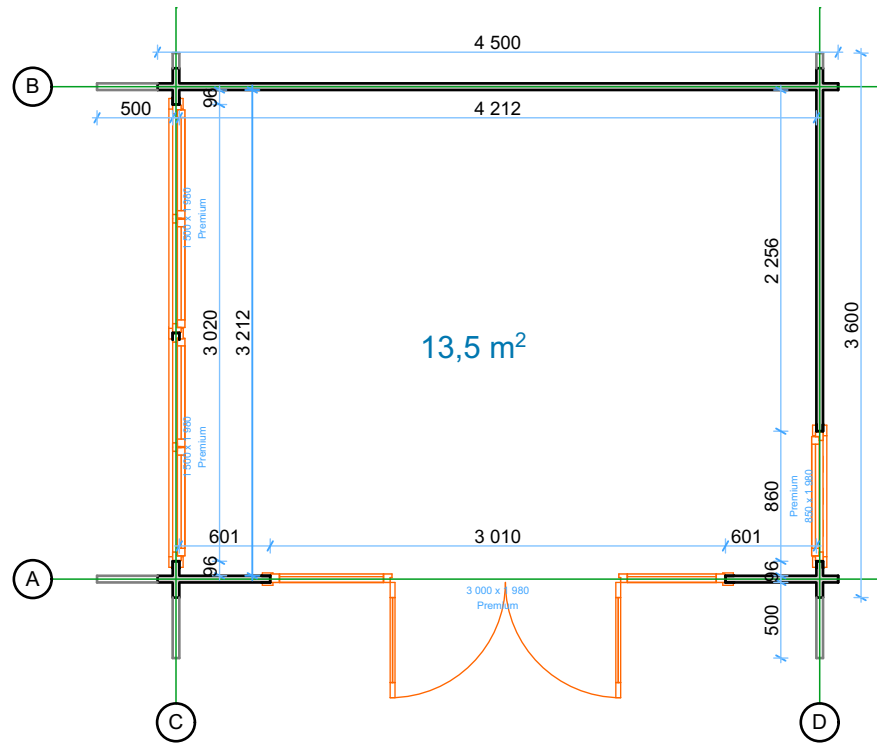

Roof boards


1:50

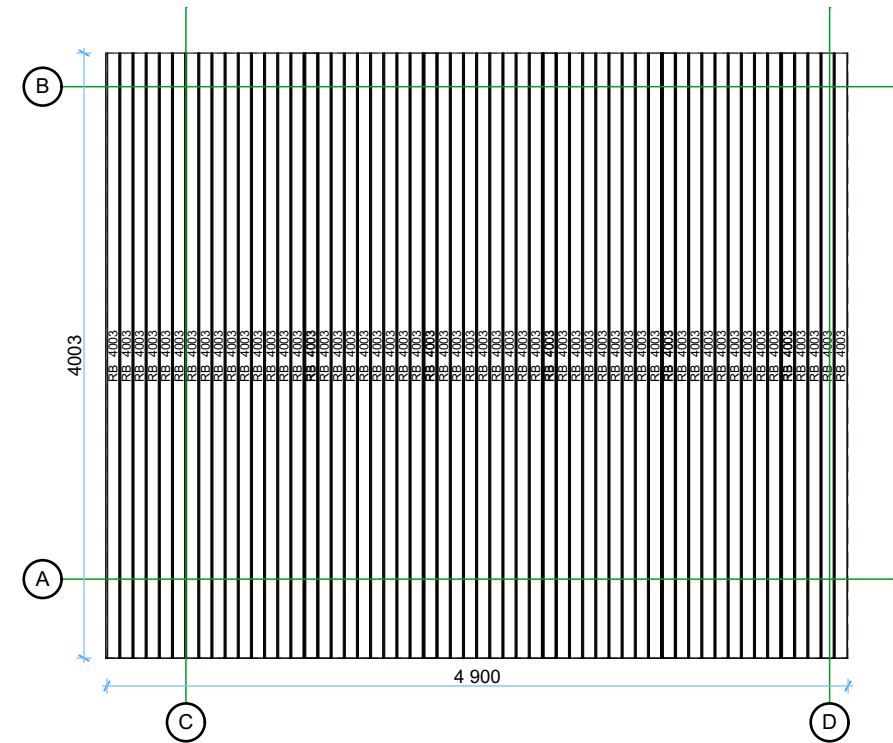

Thickness:	Project name:	Project ID:	Year:	Page:
44	Wik 4,5x3,5		2024	4


Wall A

1:50

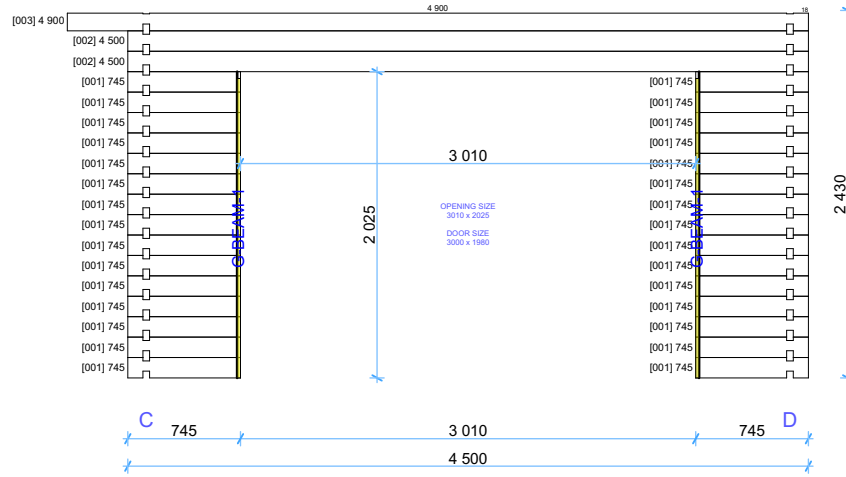


Wall C

1:50

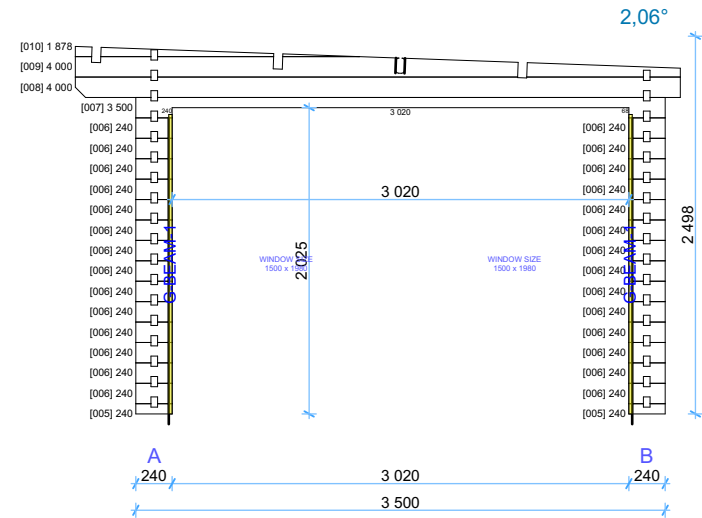


Wall B

1:50



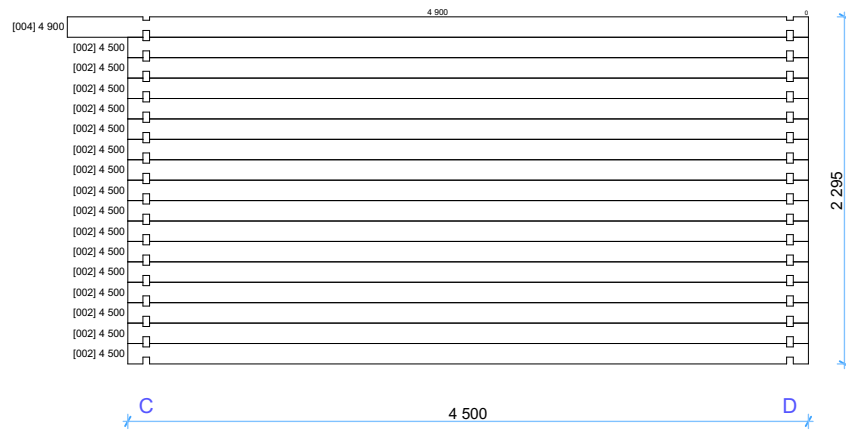


Wall D

1:50

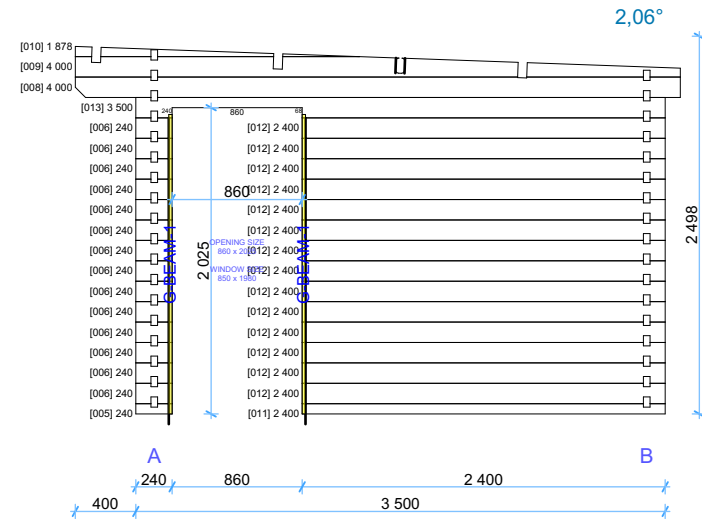

Thickness:	Project name:	Project ID:	Year:	Page:
44	Wik 4,5x3,5		2024	5

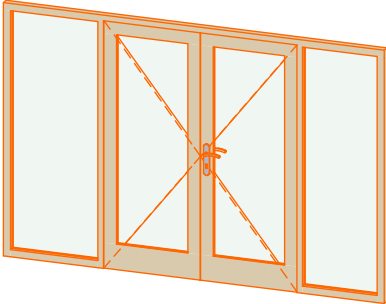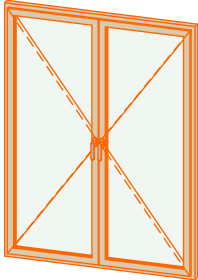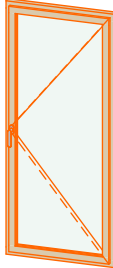Windows and doors list							
Type-quality	Barcode	Wall Thickness	W x H Size	Orientation	Glazing	Quantity	3D Axonometry
Door - Premium	PP198300-3	44	3 000×1 980	R	100%, double glazed	1	
Window - Premium	PP198150	44	1 500×1 980		Double glazed	2	
Window - Premium	PP19885	44	850×1 980	R	Double glazed	1	

Thickness:	Project name:	Project ID:	Year:	Page:
44	Wik 4,5x3,5		2024	6