






44 Gustav B 6x8 v.1

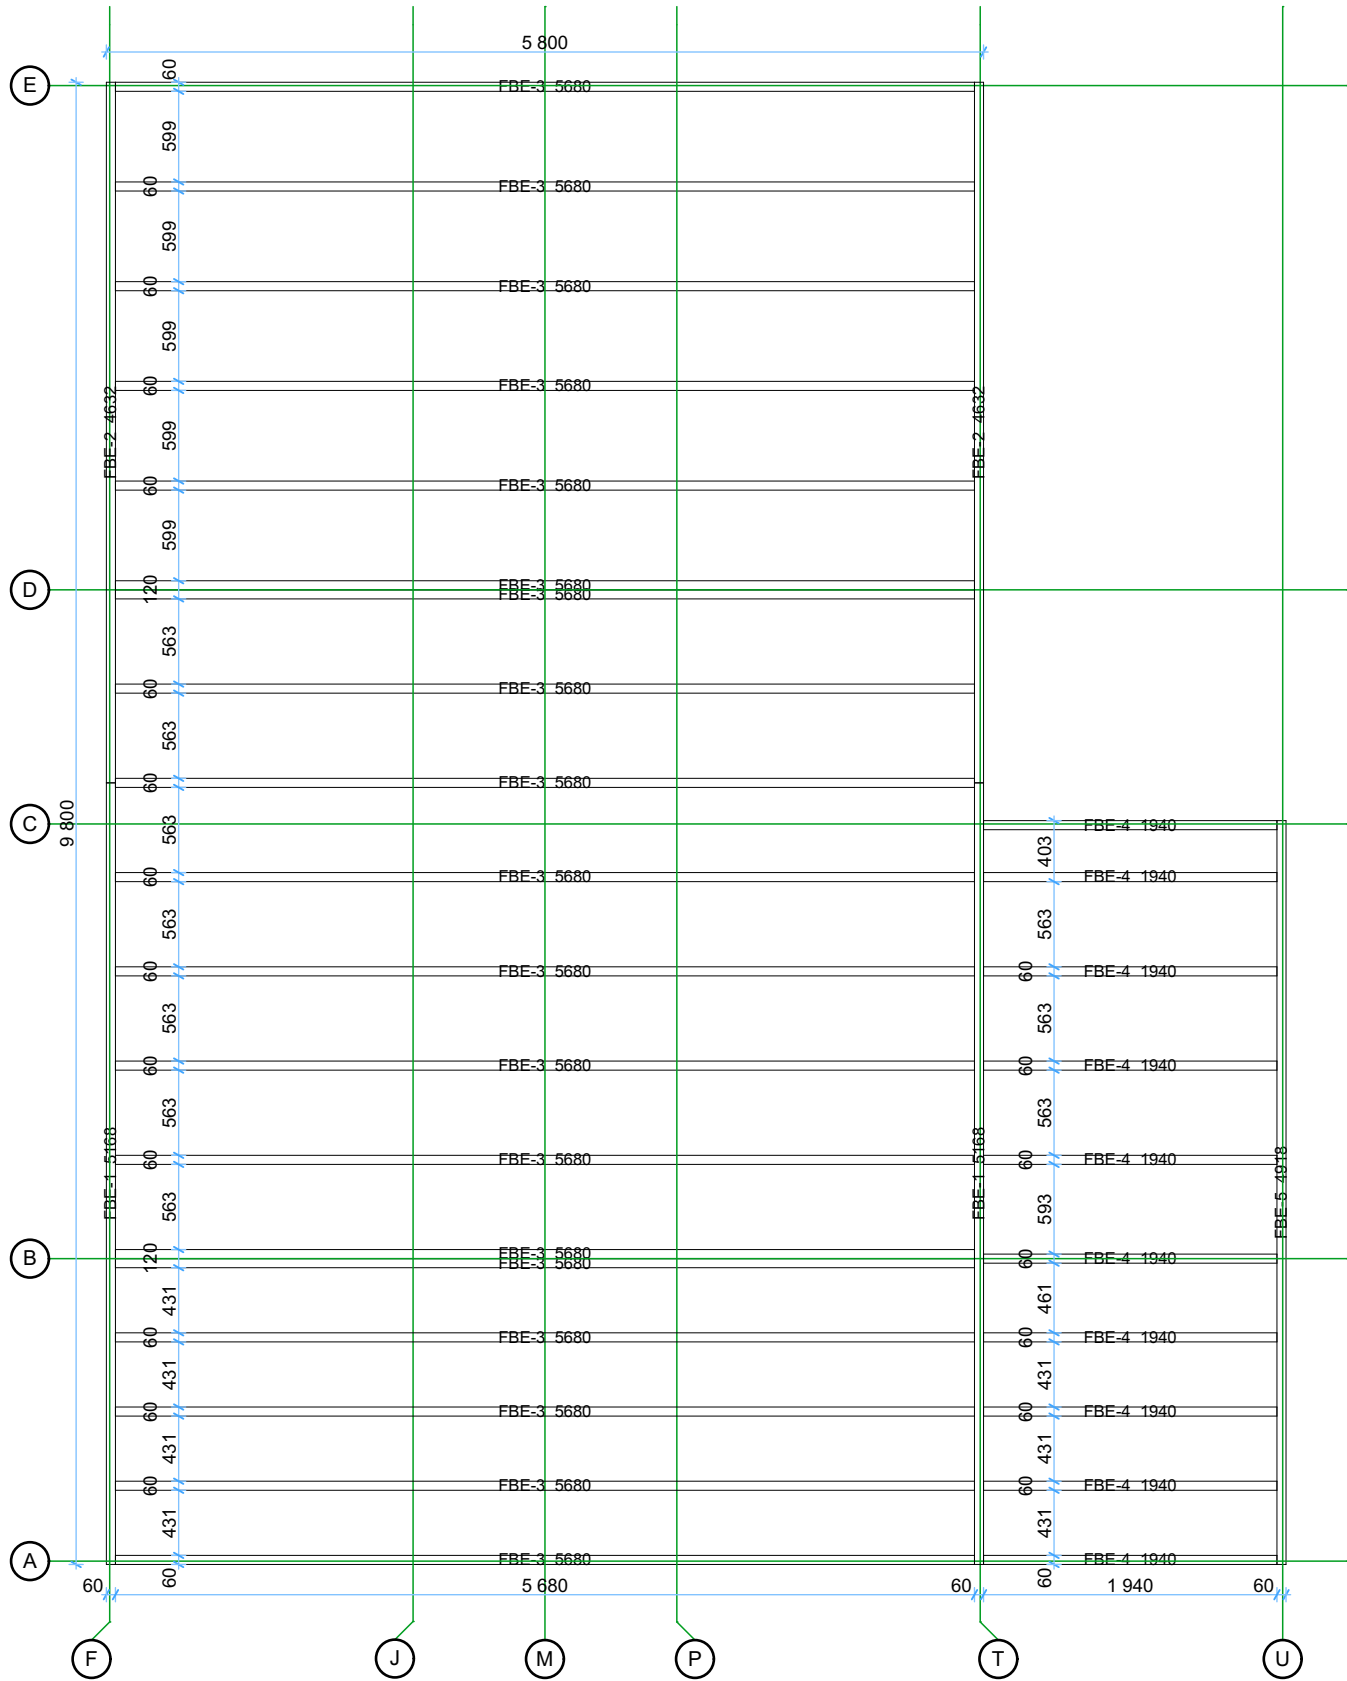


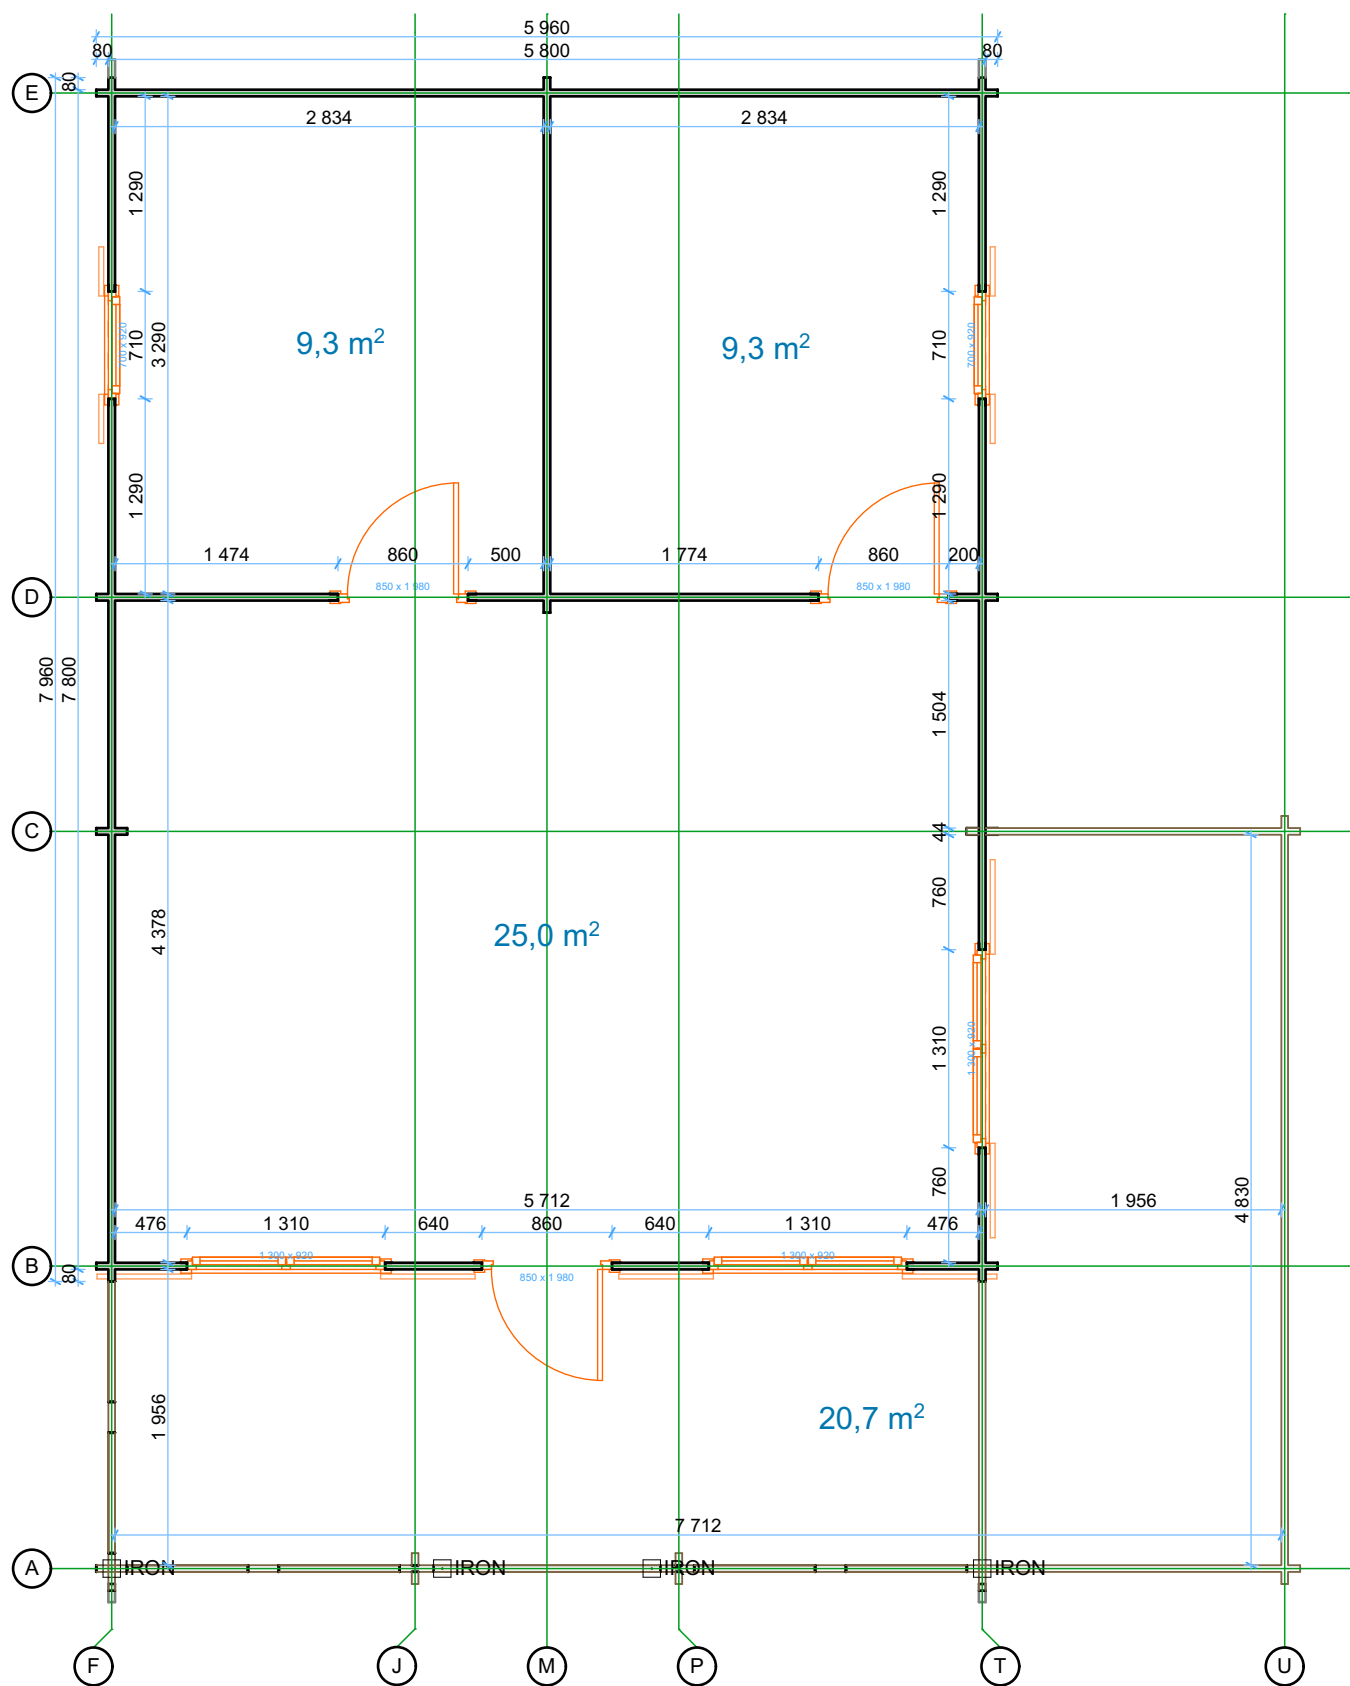

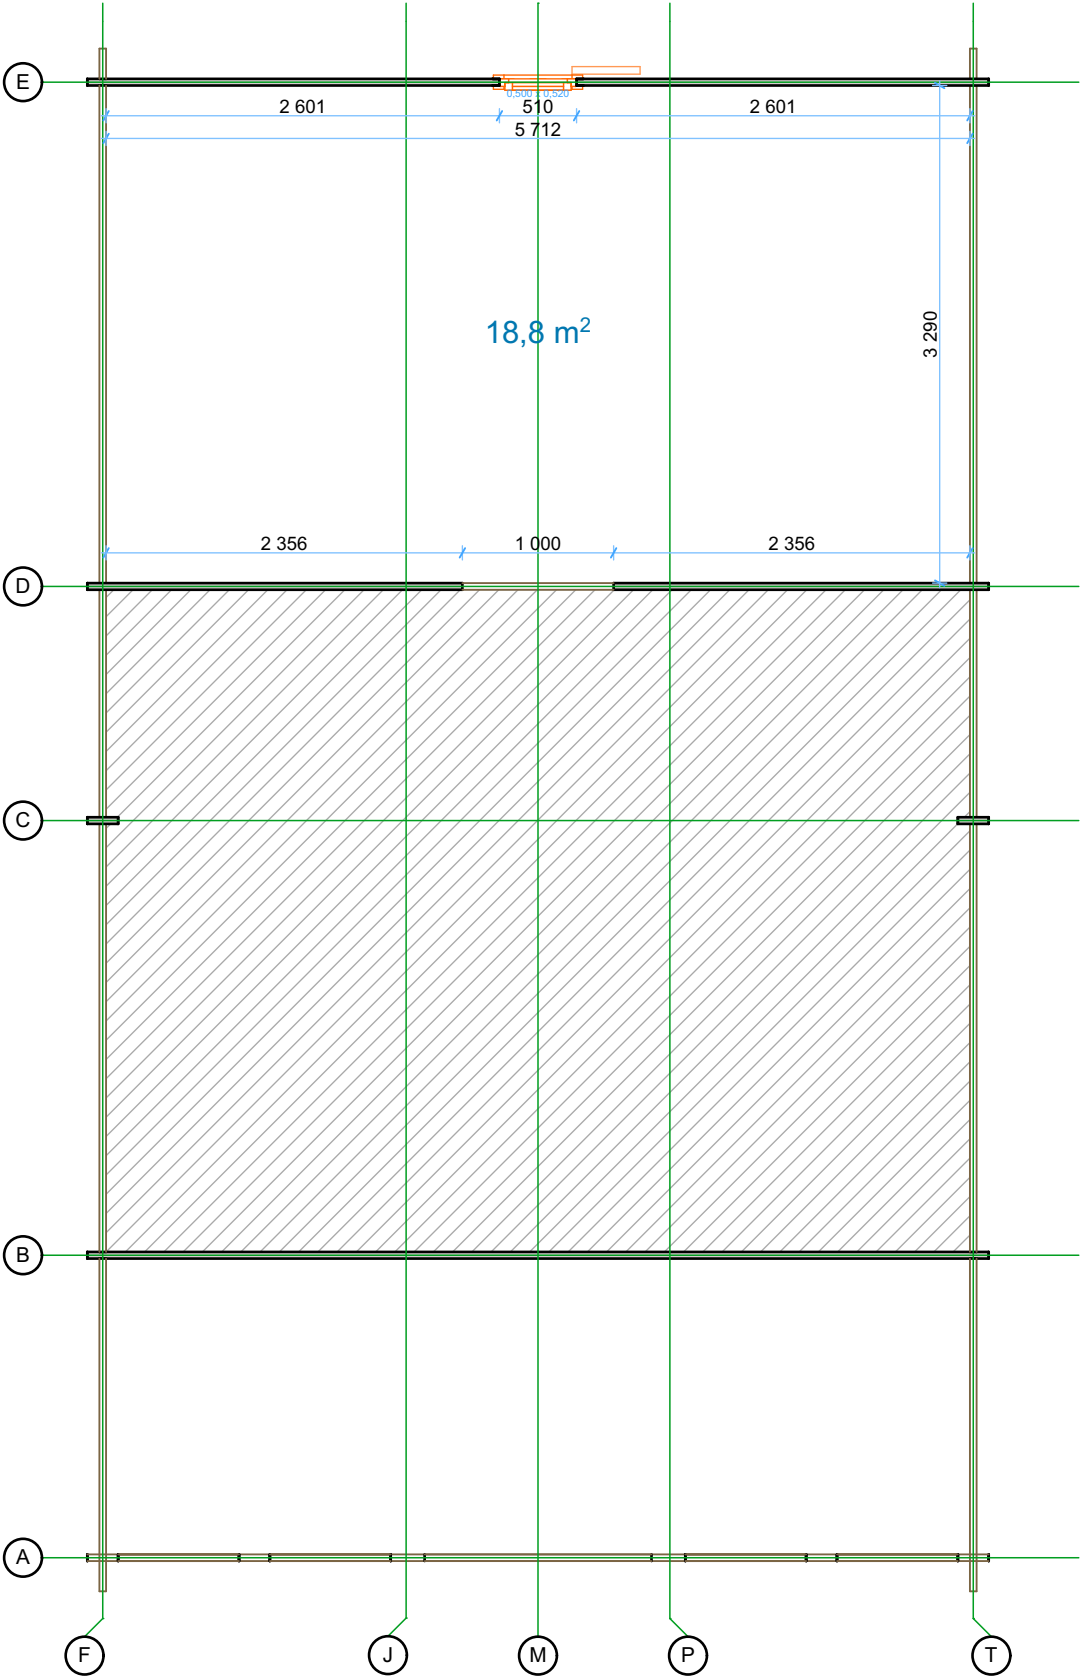


Wall A

1:50

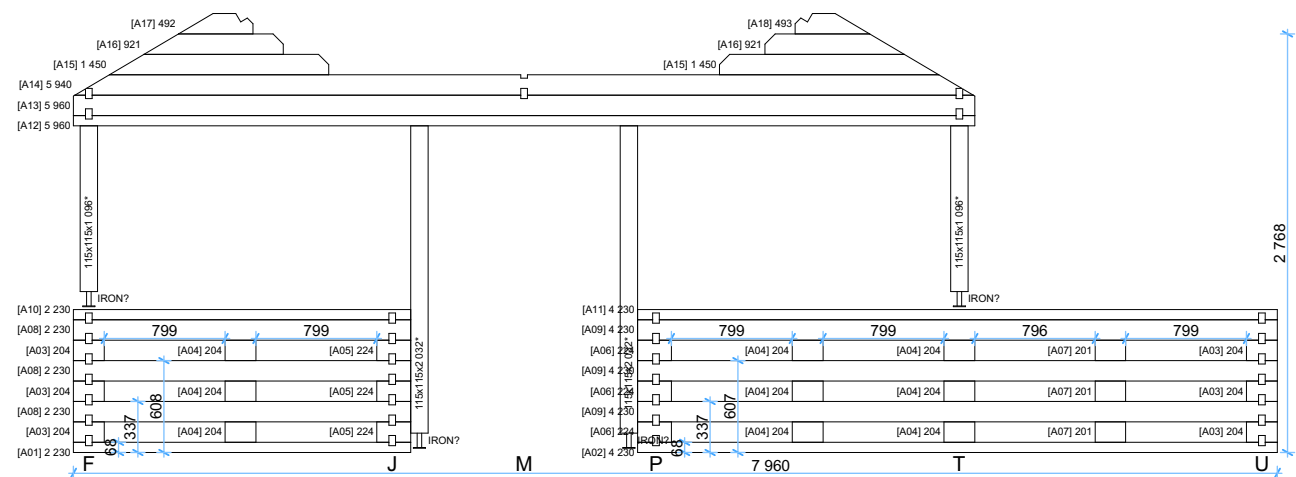

Wall B


1:50

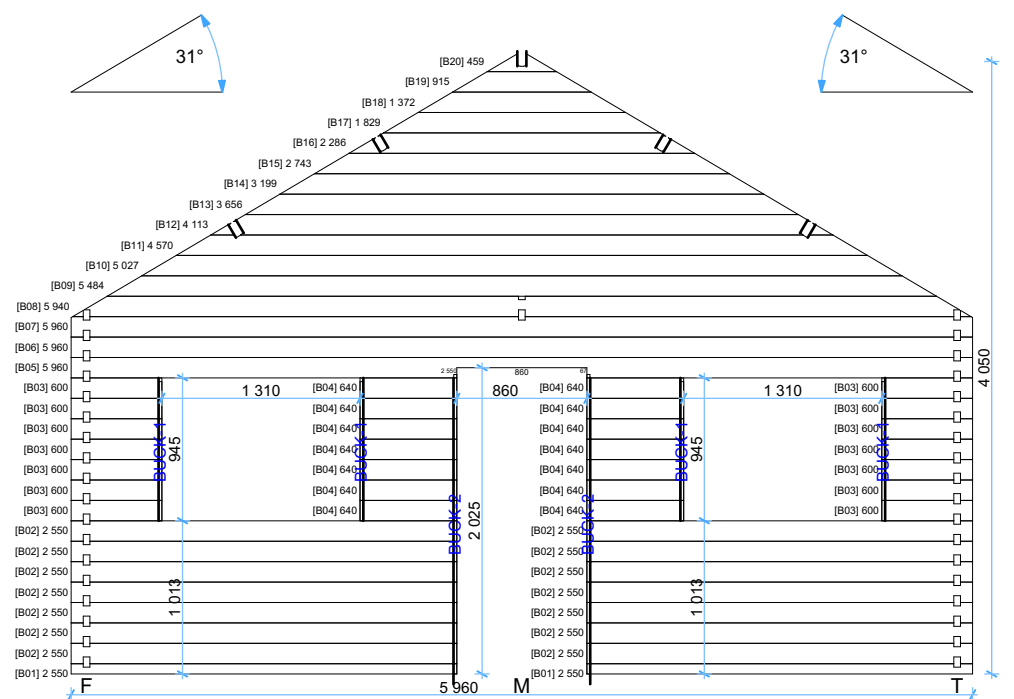

Thickness:	Project name:	Project ID:	Year:	Page:
44	Gustav B 6x8	v.1	2022	5


Wall C

1:50

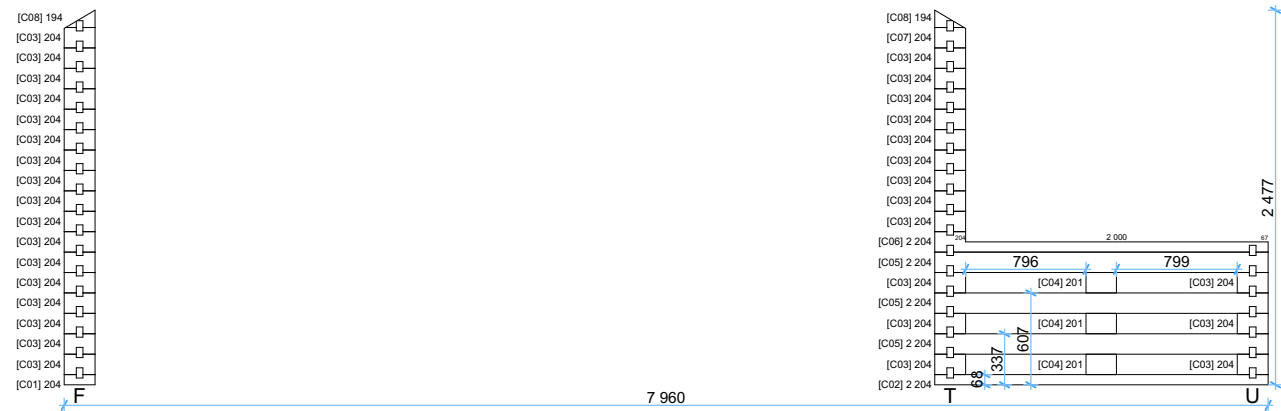


Wall D

1:50

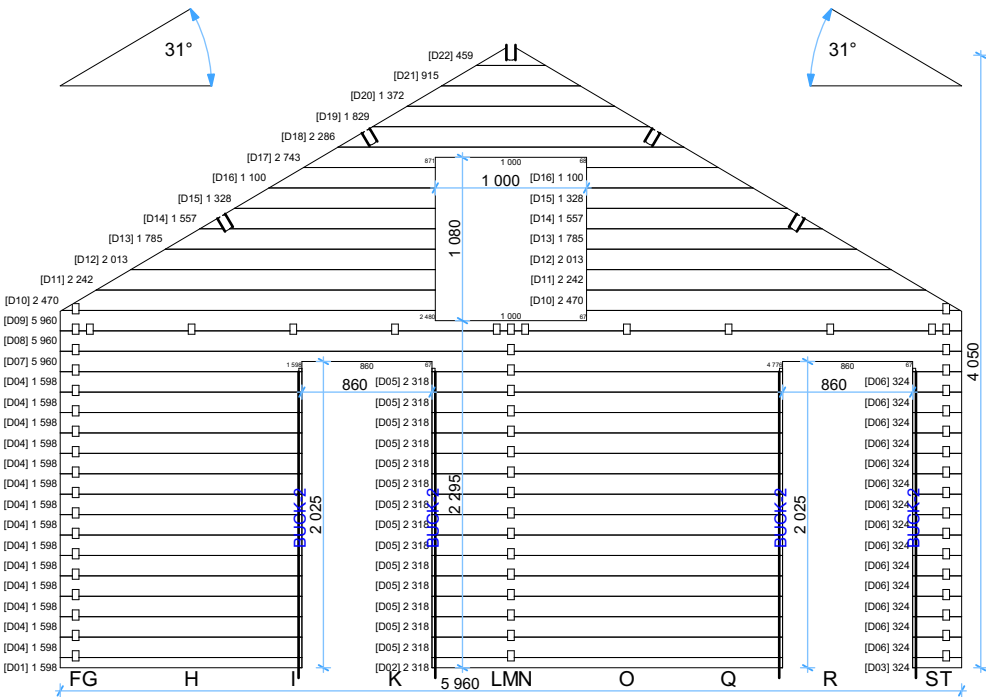




Wall E

1:50

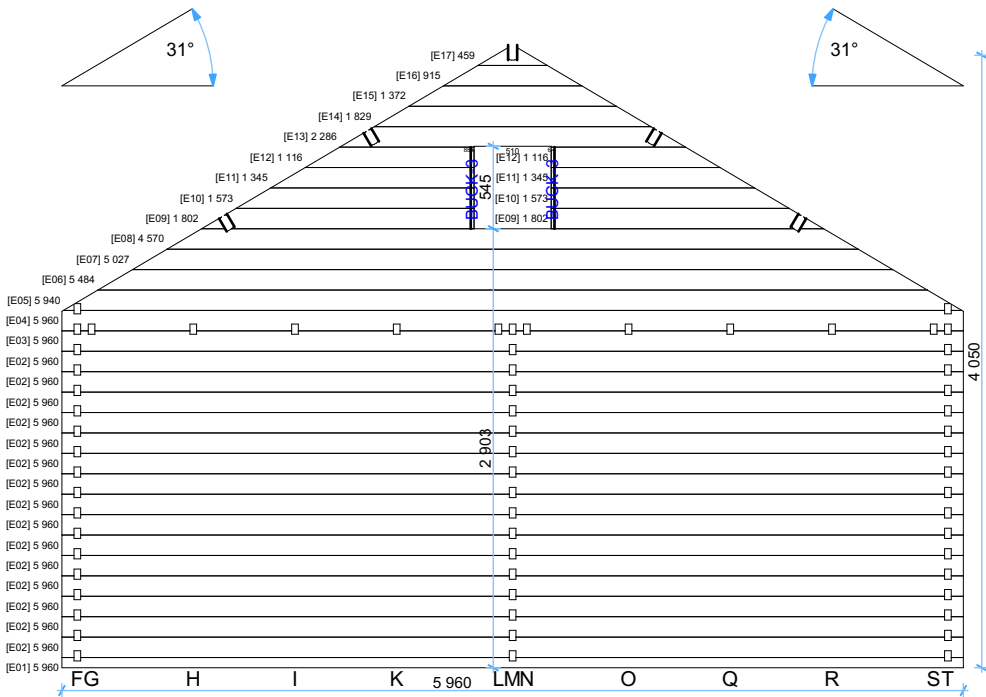

Thickness:	Project name:	Project ID:	Year:	Page:
44	Gustav B 6x8	v.1	2022	6


1:50

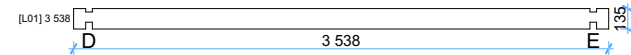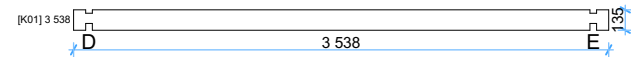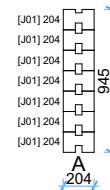

Thickness:	Project name:	Project ID:	Year:	Page:
44	Gustav B 6x8	v.1	2022	7


Wall N

1:50

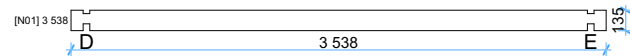


Wall O

1:50

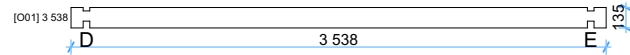


Wall P 1:50

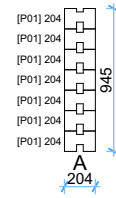


Wall Q

1:50

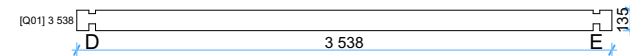


Wall R

1:50

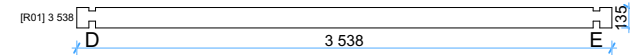


Wall S

1:50

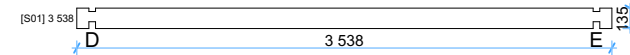


Wall T

1:50

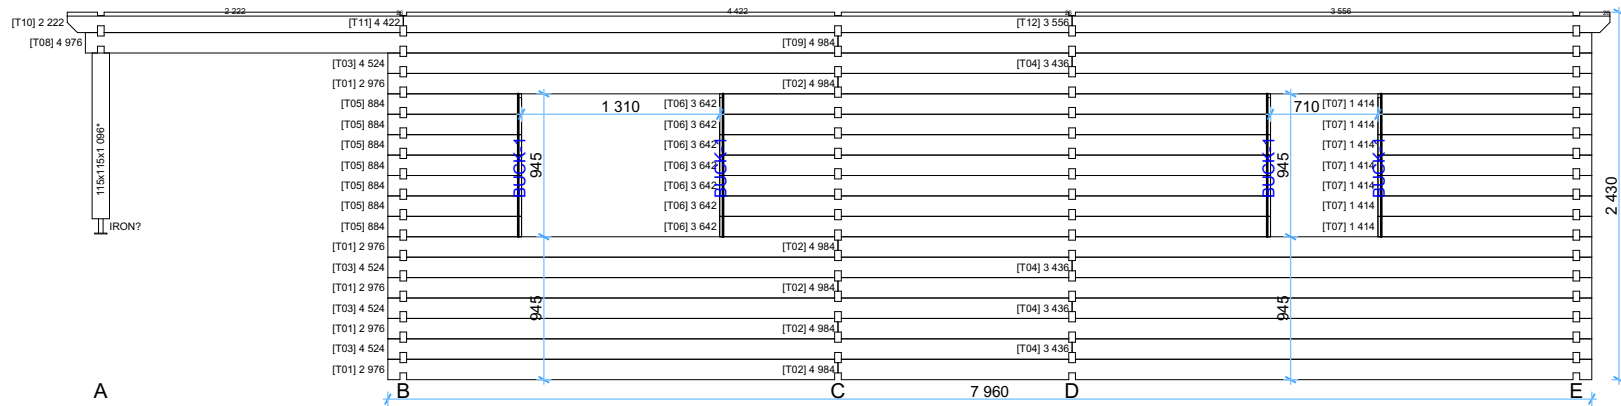


Wall U

1:50

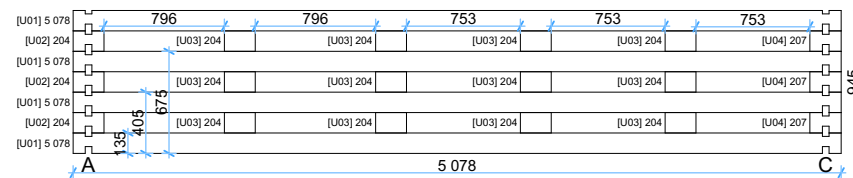


Thickness:	Project name:	Project ID:	Year:	Page:
44	Gustav B 6x8	v.1	2022	8

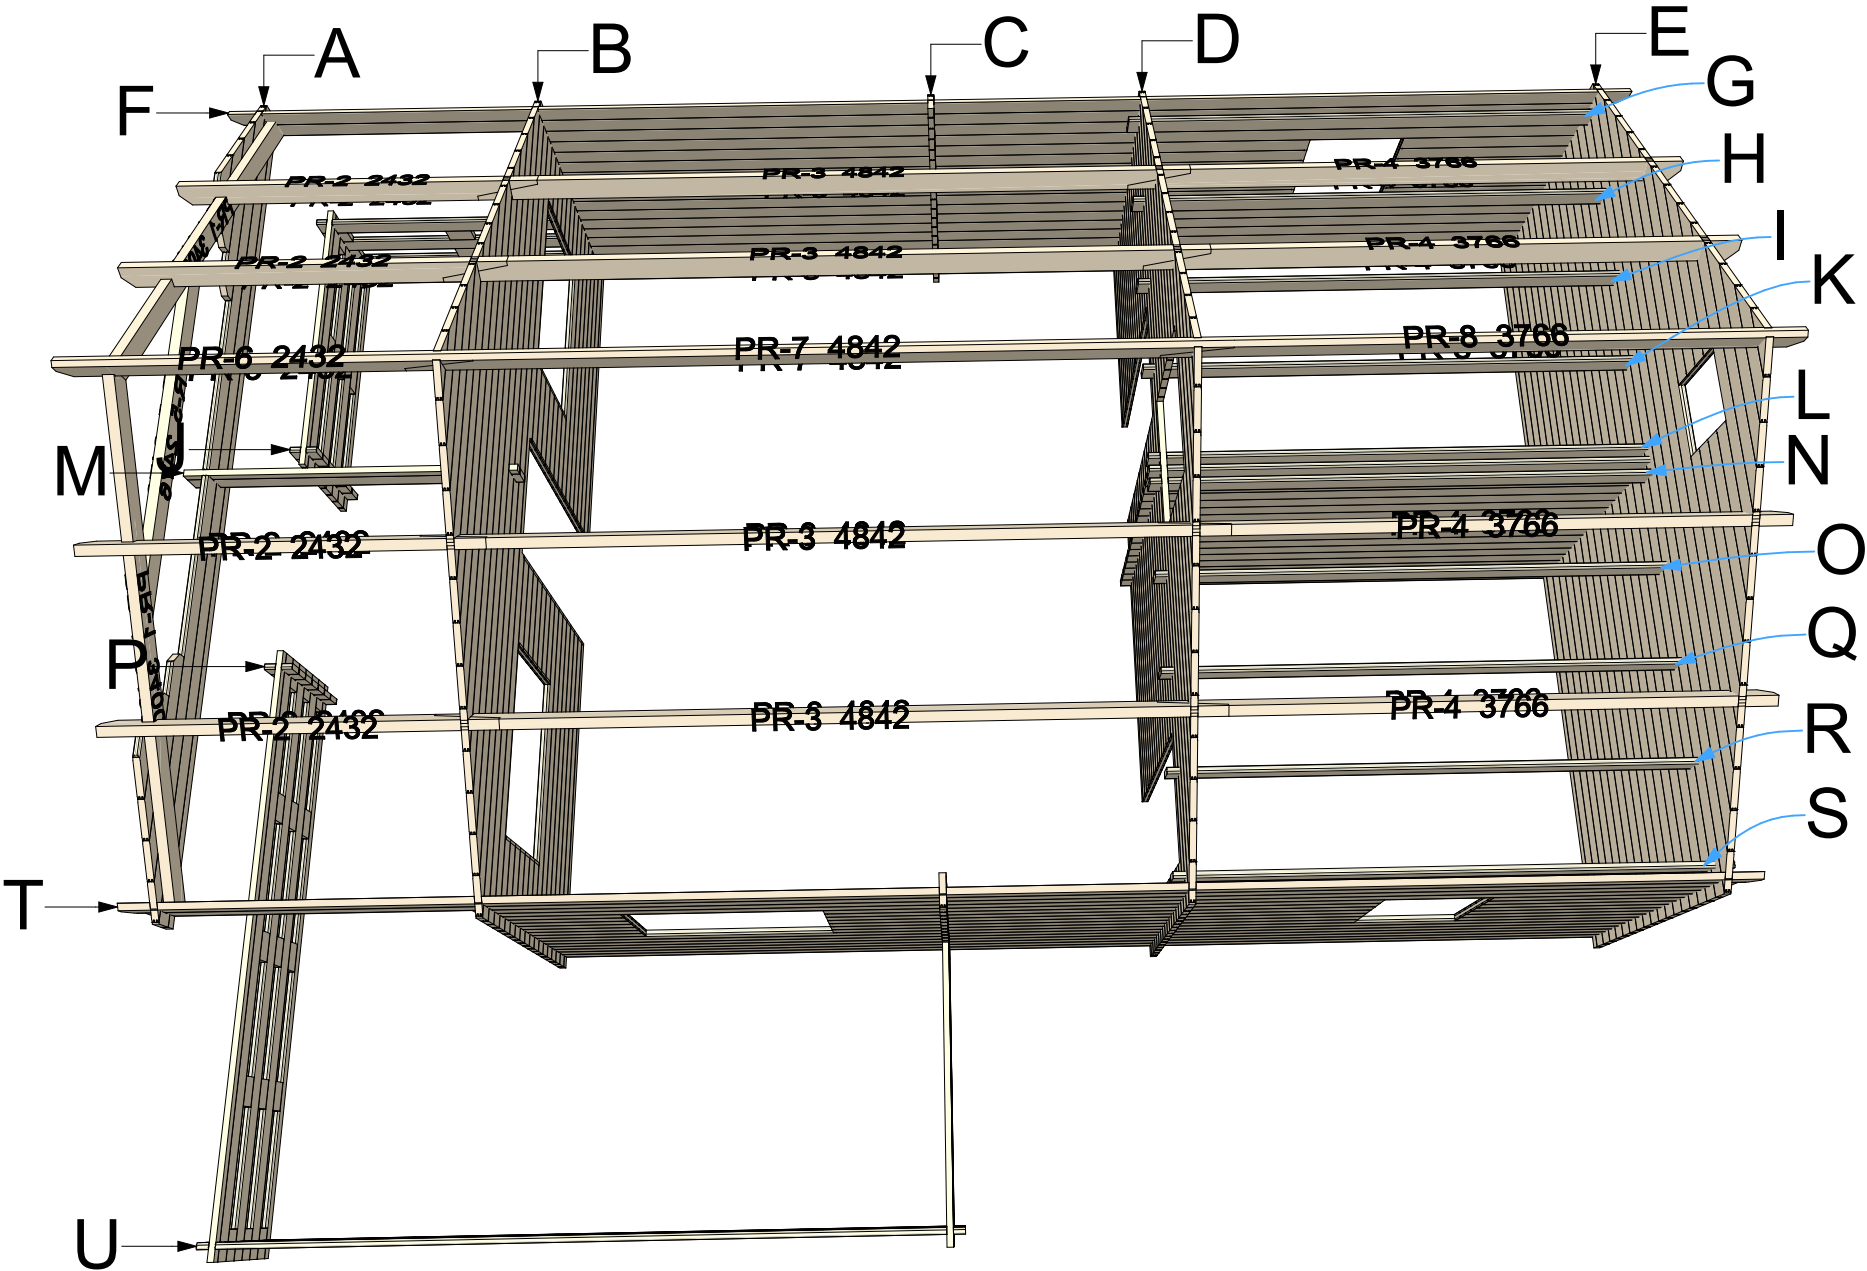

Thickness:	Project name:	Project ID:	Year:	Page:
44	Gustav B 6x8	v.1	2022	9

Floor and terrace boards

1:50

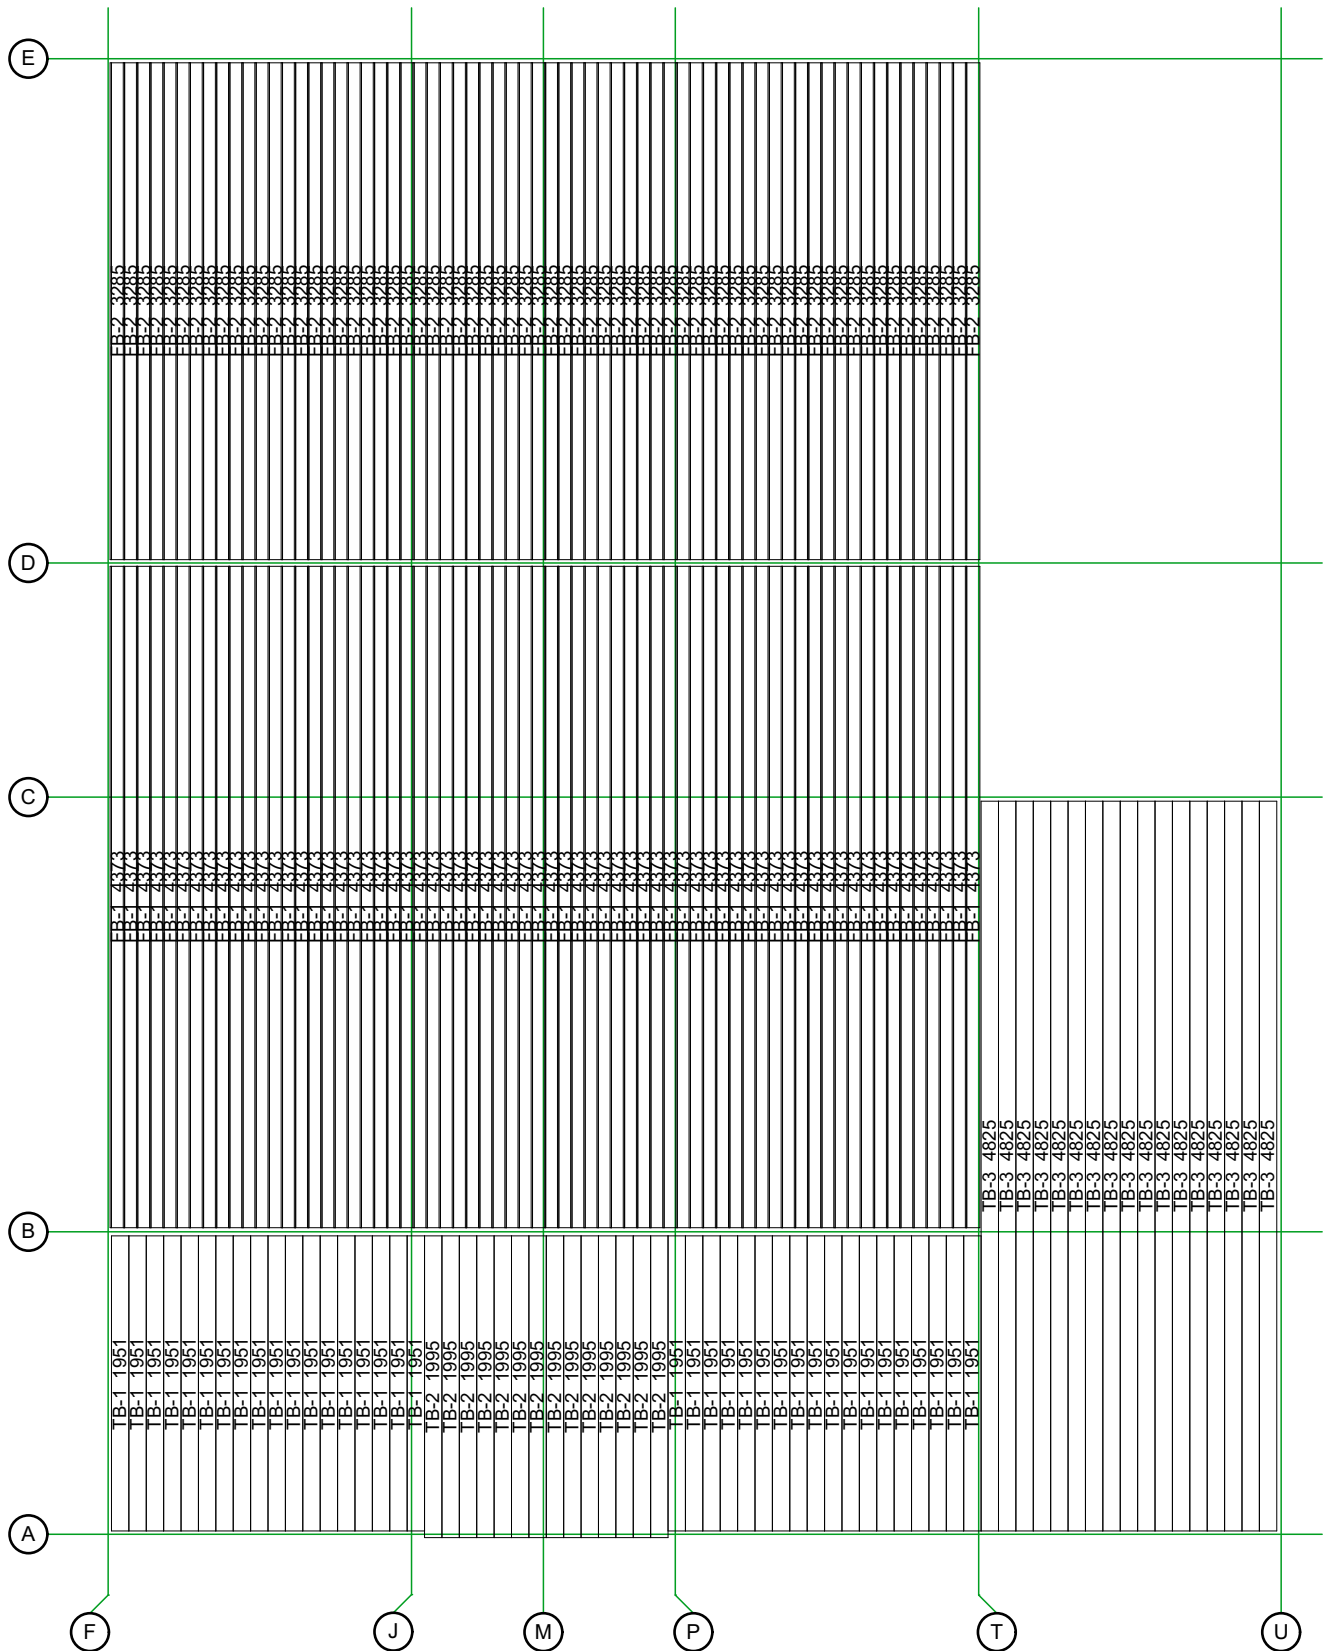


Thickness:	Project name:	Project ID:	Year:	Page:
44	Gustav B 6x8	v.1	2022	10

E	FB-3 741	FB-4 4964	FB-4 4964	FB-3 741	
	FB-3 741	FB-4 4964	FB-4 4964	FB-3 741	
	FB-3 741	FB-4 4964	FB-4 4964	FB-3 741	
	FB-3 741	FB-4 4964	FB-4 4964	FB-3 741	
	FB-3 741	FB-4 4964	FB-4 4964	FB-3 741	
	FB-3 741	FB-4 4964	FB-4 4964	FB-3 741	
	FB-3 741	FB-4 4964	FB-4 4964	FB-3 741	
	FB-3 741	FB-4 4964	FB-4 4964	FB-3 741	
	FB-3 741	FB-4 4964	FB-4 4964	FB-3 741	
	FB-3 741	FB-4 4964	FB-4 4964	FB-3 741	
	FB-3 741	FB-4 4964	FB-4 4964	FB-3 741	
	FB-3 741	FB-4 4964	FB-4 4964	FB-3 741	
	FB-3 741	FB-4 4964	FB-4 4964	FB-3 741	
	FB-3 741	FB-4 4964	FB-4 4964	FB-3 741	
	FB-3 741	FB-4 4964	FB-4 4964	FB-3 741	
	FB-3 741	FB-4 4964	FB-4 4964	FB-3 741	
	FB-3 741	FB-4 4964	FB-4 4964	FB-3 741	
	FB-3 741	FB-4 4964	FB-4 4964	FB-3 741	
	FB-3 741	FB-4 4964	FB-4 4964	FB-3 741	
	FB-3 741	FB-4 4964	FB-4 4964	FB-3 741	
D	FB-3 741	FB-4 4964	FB-4 4964	FB-3 741	
C					
B					
A					
F	J	M	P	T	U


Roof boards

1:50

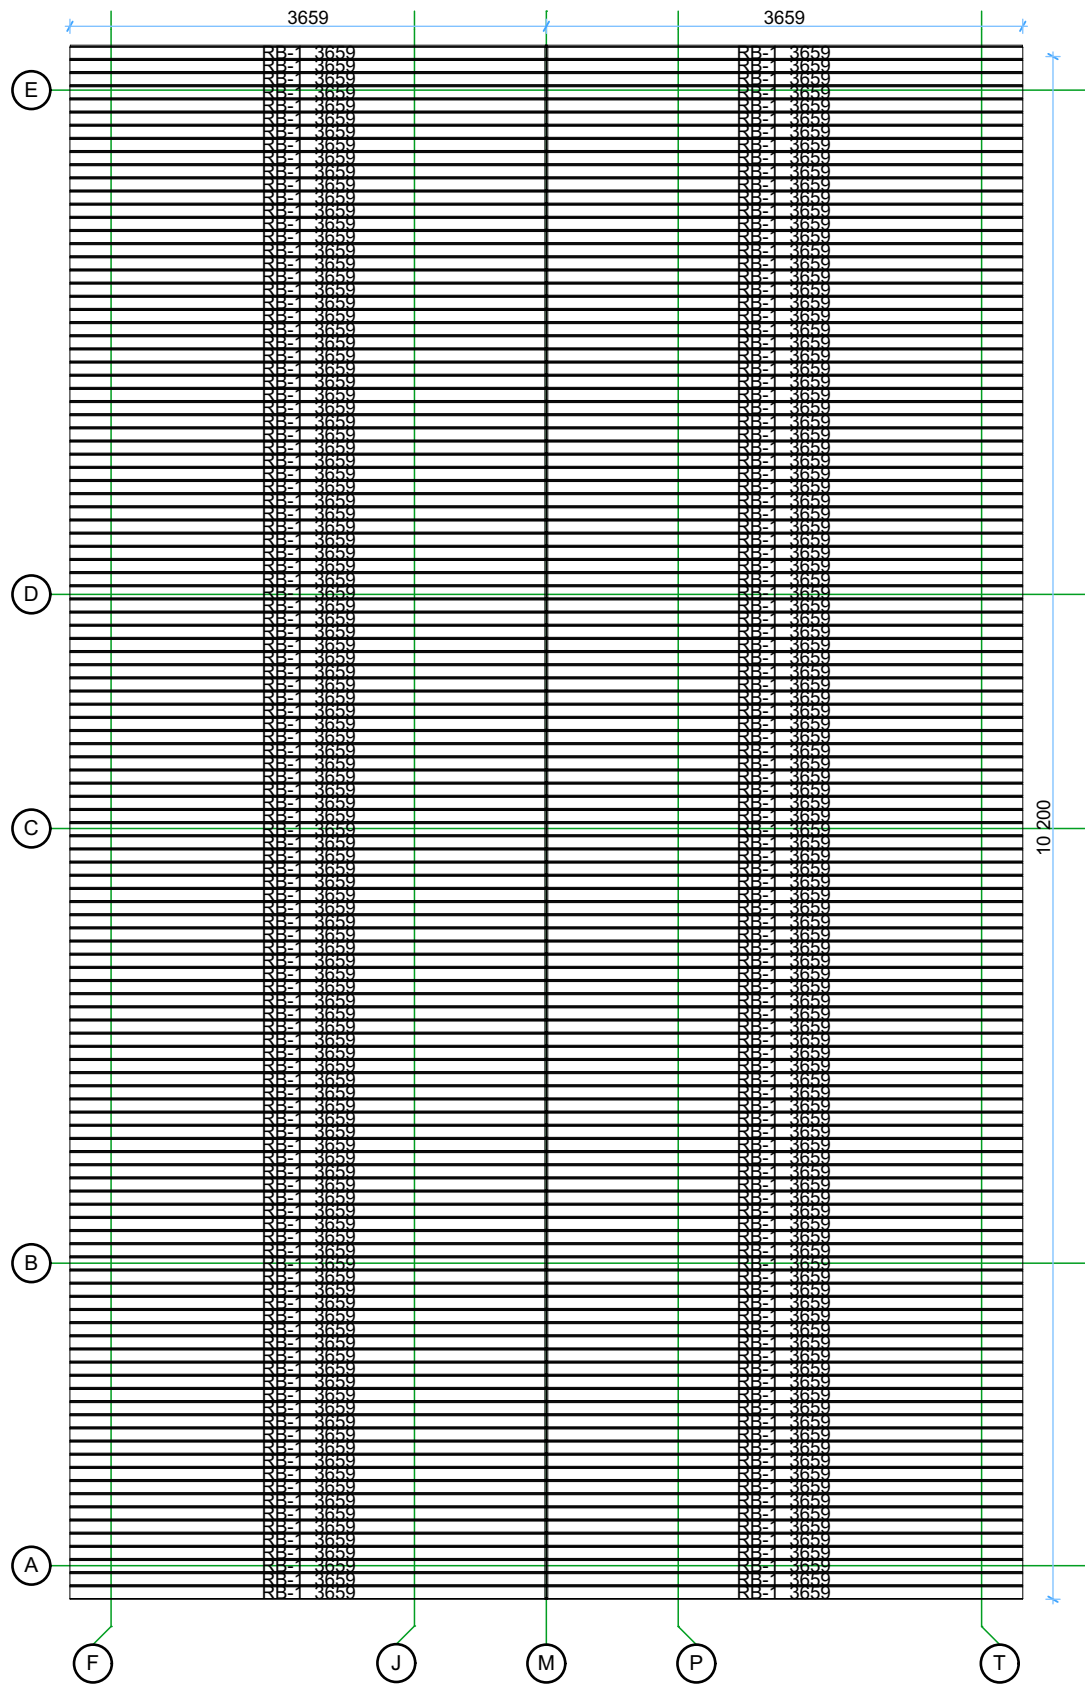






Thickness:	Project name:	Project ID:	Year:	Page:
44	Gustav B 6x8	v.1	2022	12

Front view

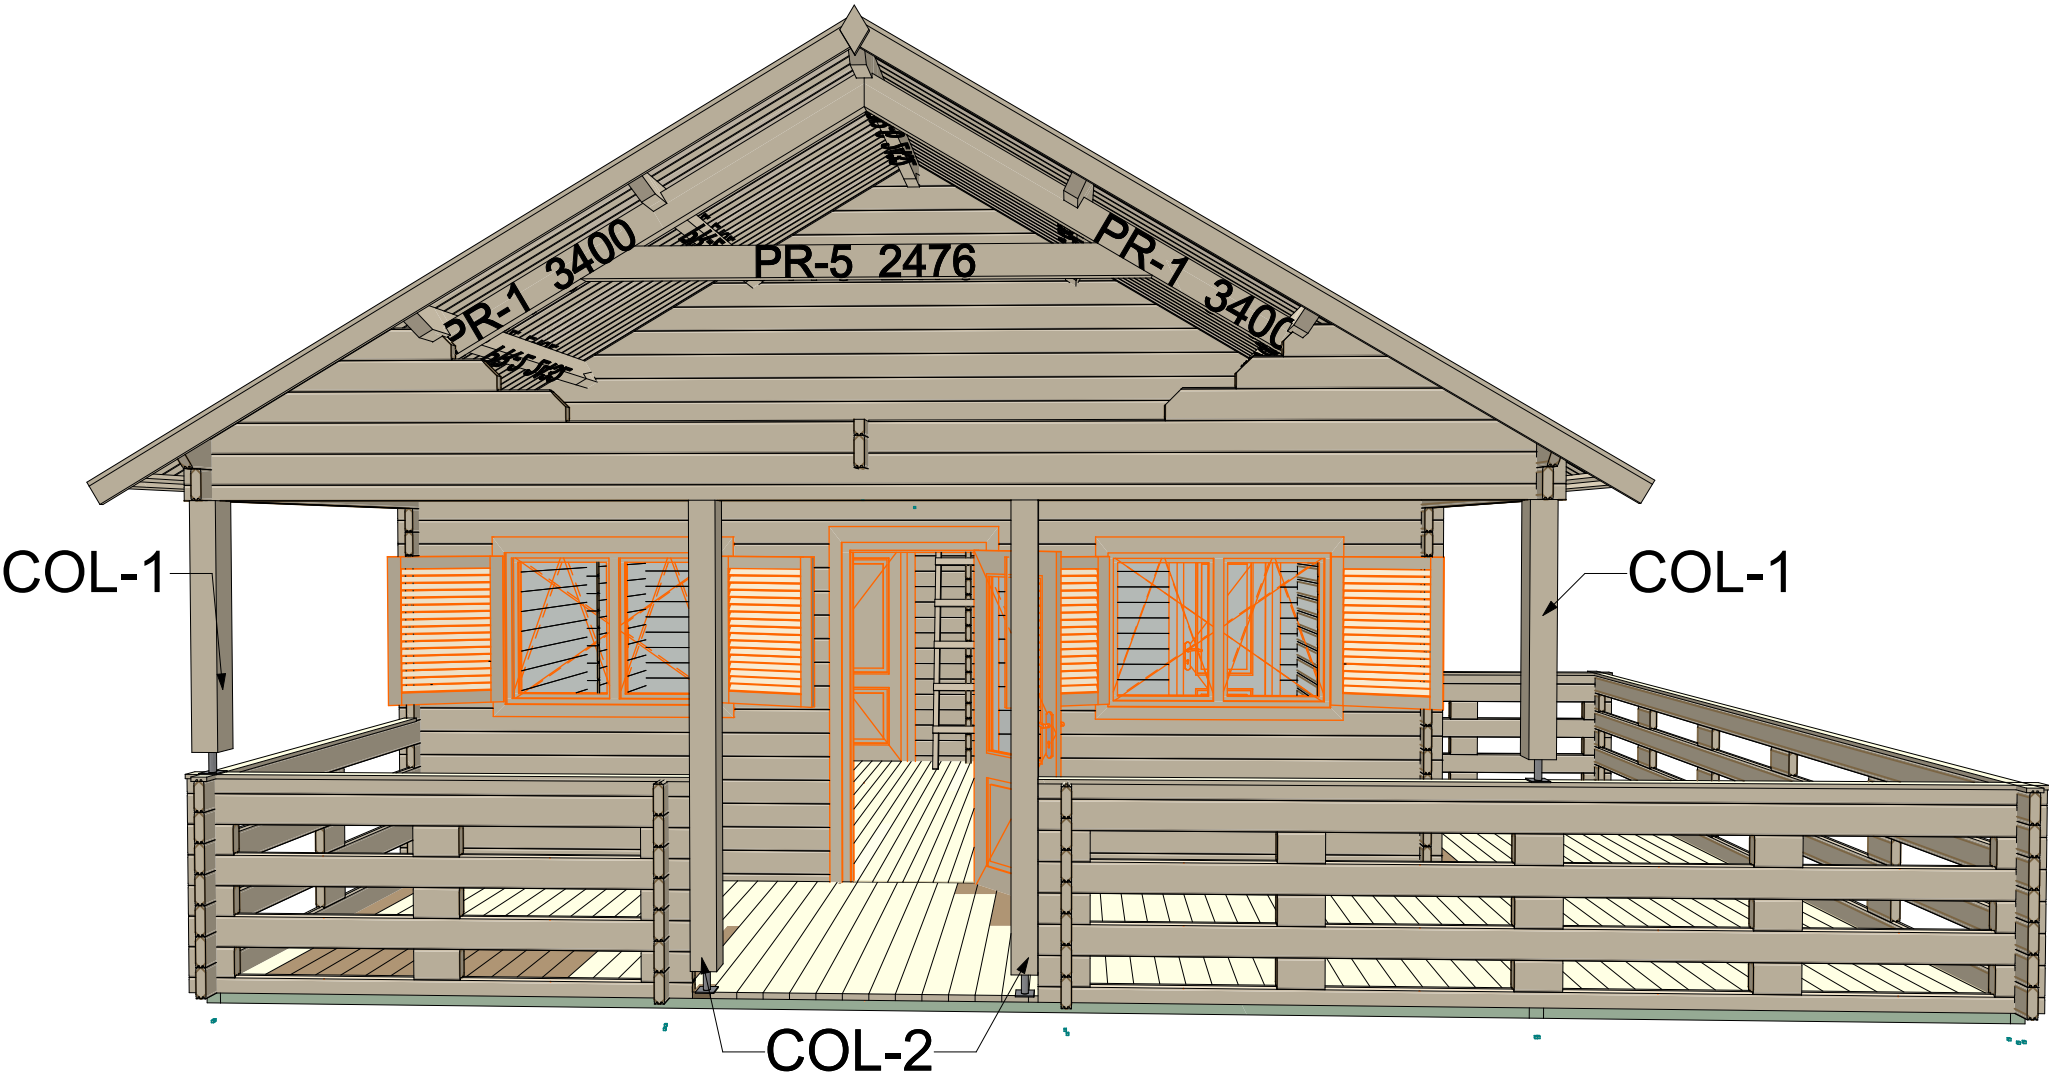

Thickness:	Project name:	Project ID:	Year:	Page:
44	Gustav B 6x8	v.1	2022	13

Windows and doors list

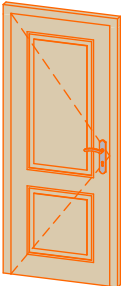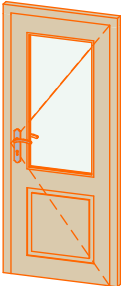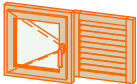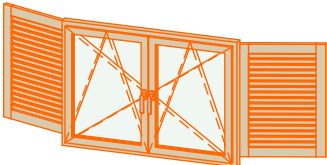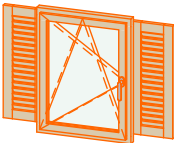Type-quality	Barcode	Wall Thickness	W x H Size	Orientation	Glazing	Quantity	3D Axonometry
Door - Premium	P19885-4	44	850×1 980	L	Full wood, no threshold (internal)	2	
Door - Premium	PP19885-2	44	850×1 980	R	50% glass, double glazed	1	
Window - Premium	PP5250SHUT	44	500×520	L	Double glazed +shutter kit	1	
Window - Premium	PP92130SHUT	44	1 300×920		Double glazed, +shutter kit	3	
Window - Premium	PP9270SHUT	44	700×920	L	Double glazed, +shutter kit	1	
Window - Premium	PP9270SHUT	44	700×920	R	Double glazed, +shutter kit	1	