


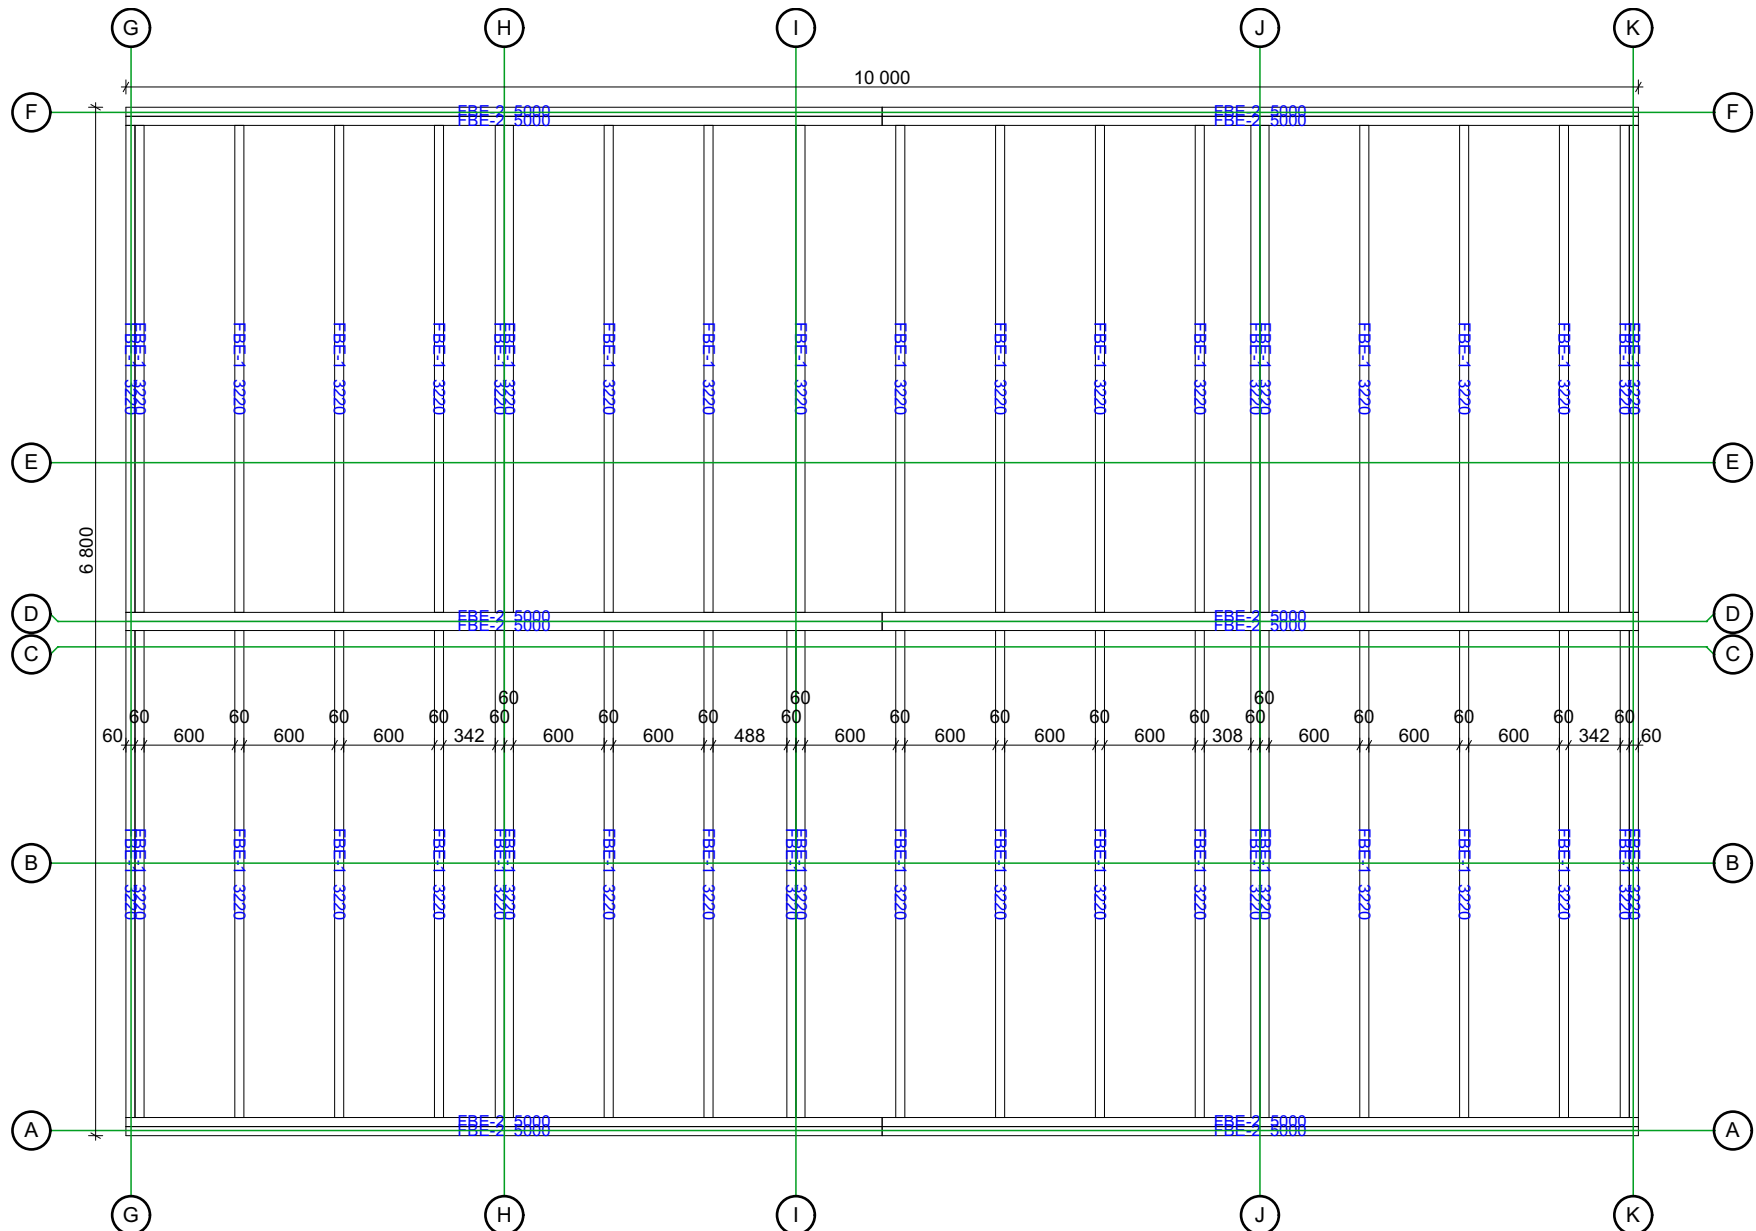

**68 Scarlett 7x10,2**

Floor bearer


1:50



Thickness:	Project name:	Project ID:	Year:	Page:
68	Scarlett 7x10,2		2022	2

Ground Floor plan


1:50

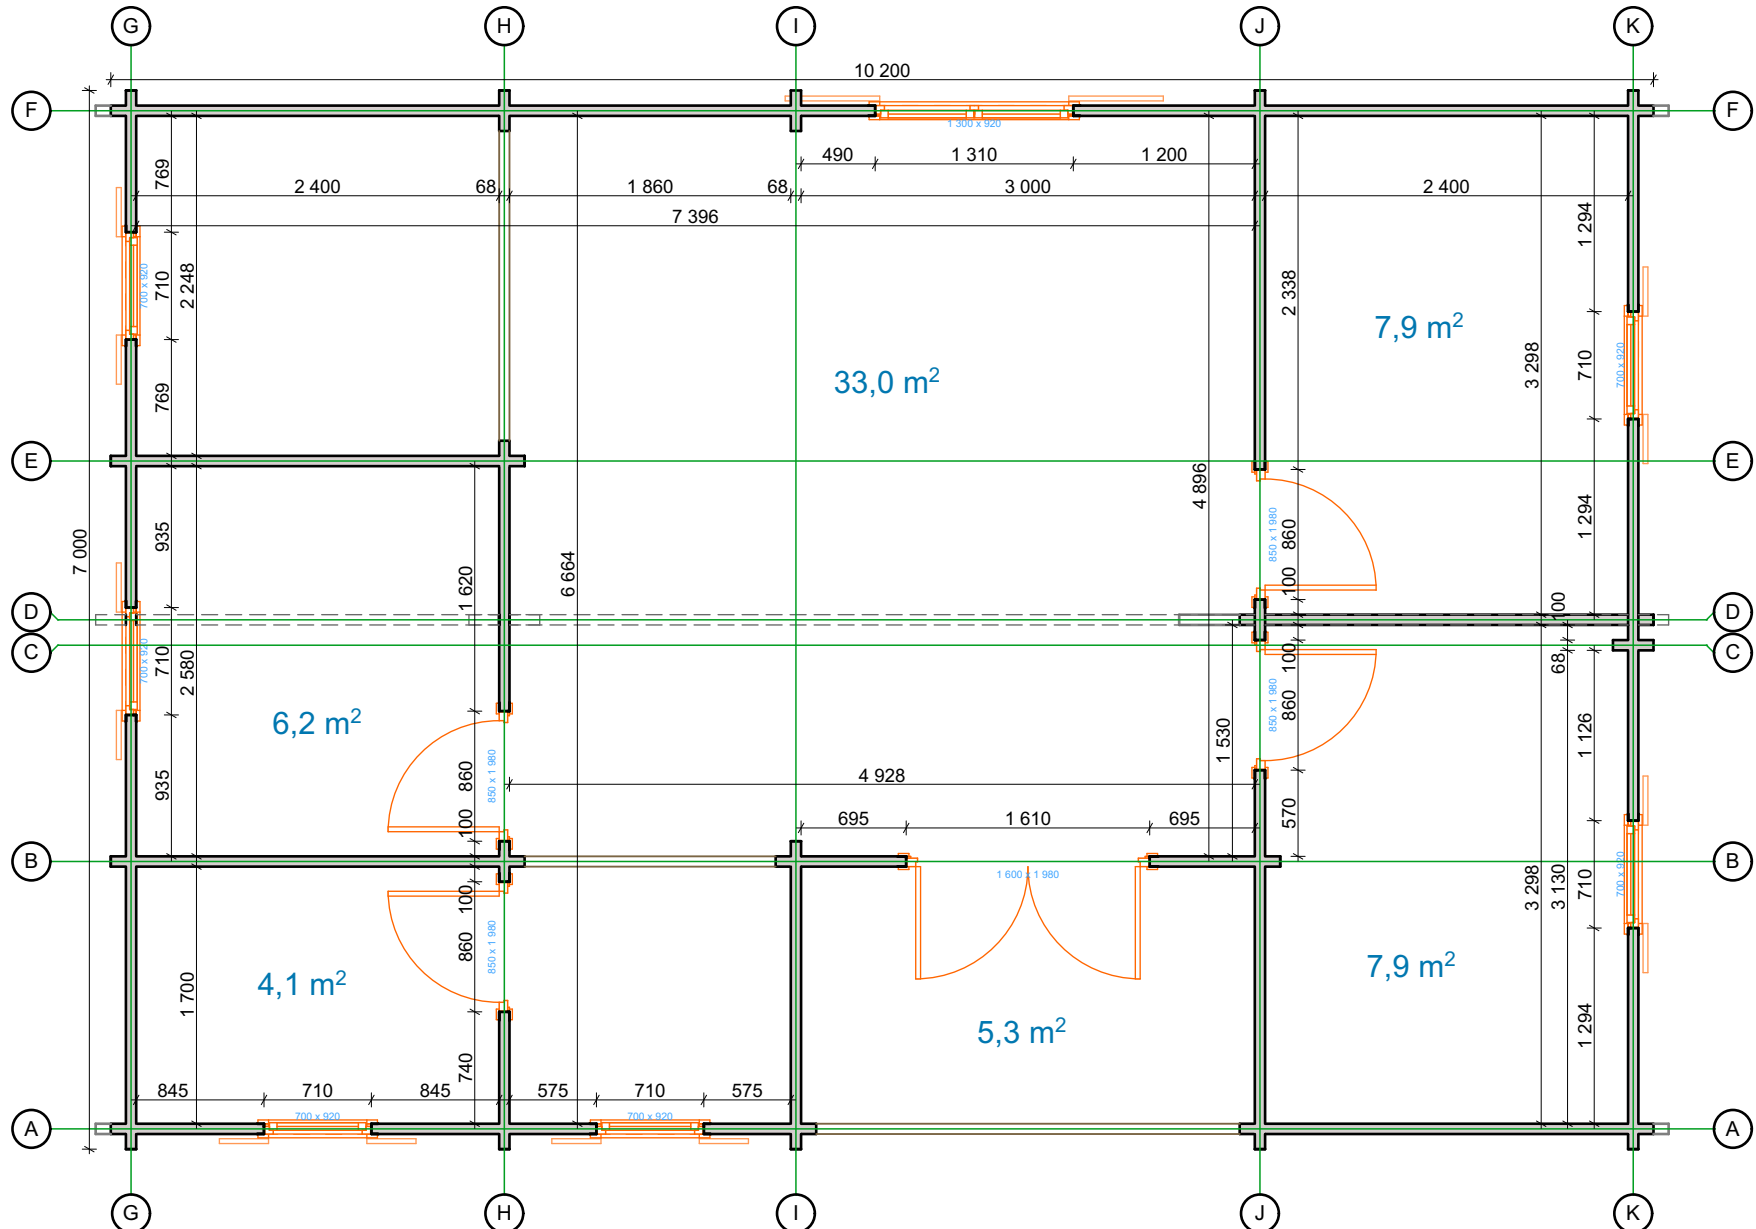

Thickness:	Project name:	Project ID:	Year:	Page:
68	Scarlett 7x10,2		2022	3

Floor boards


1:50

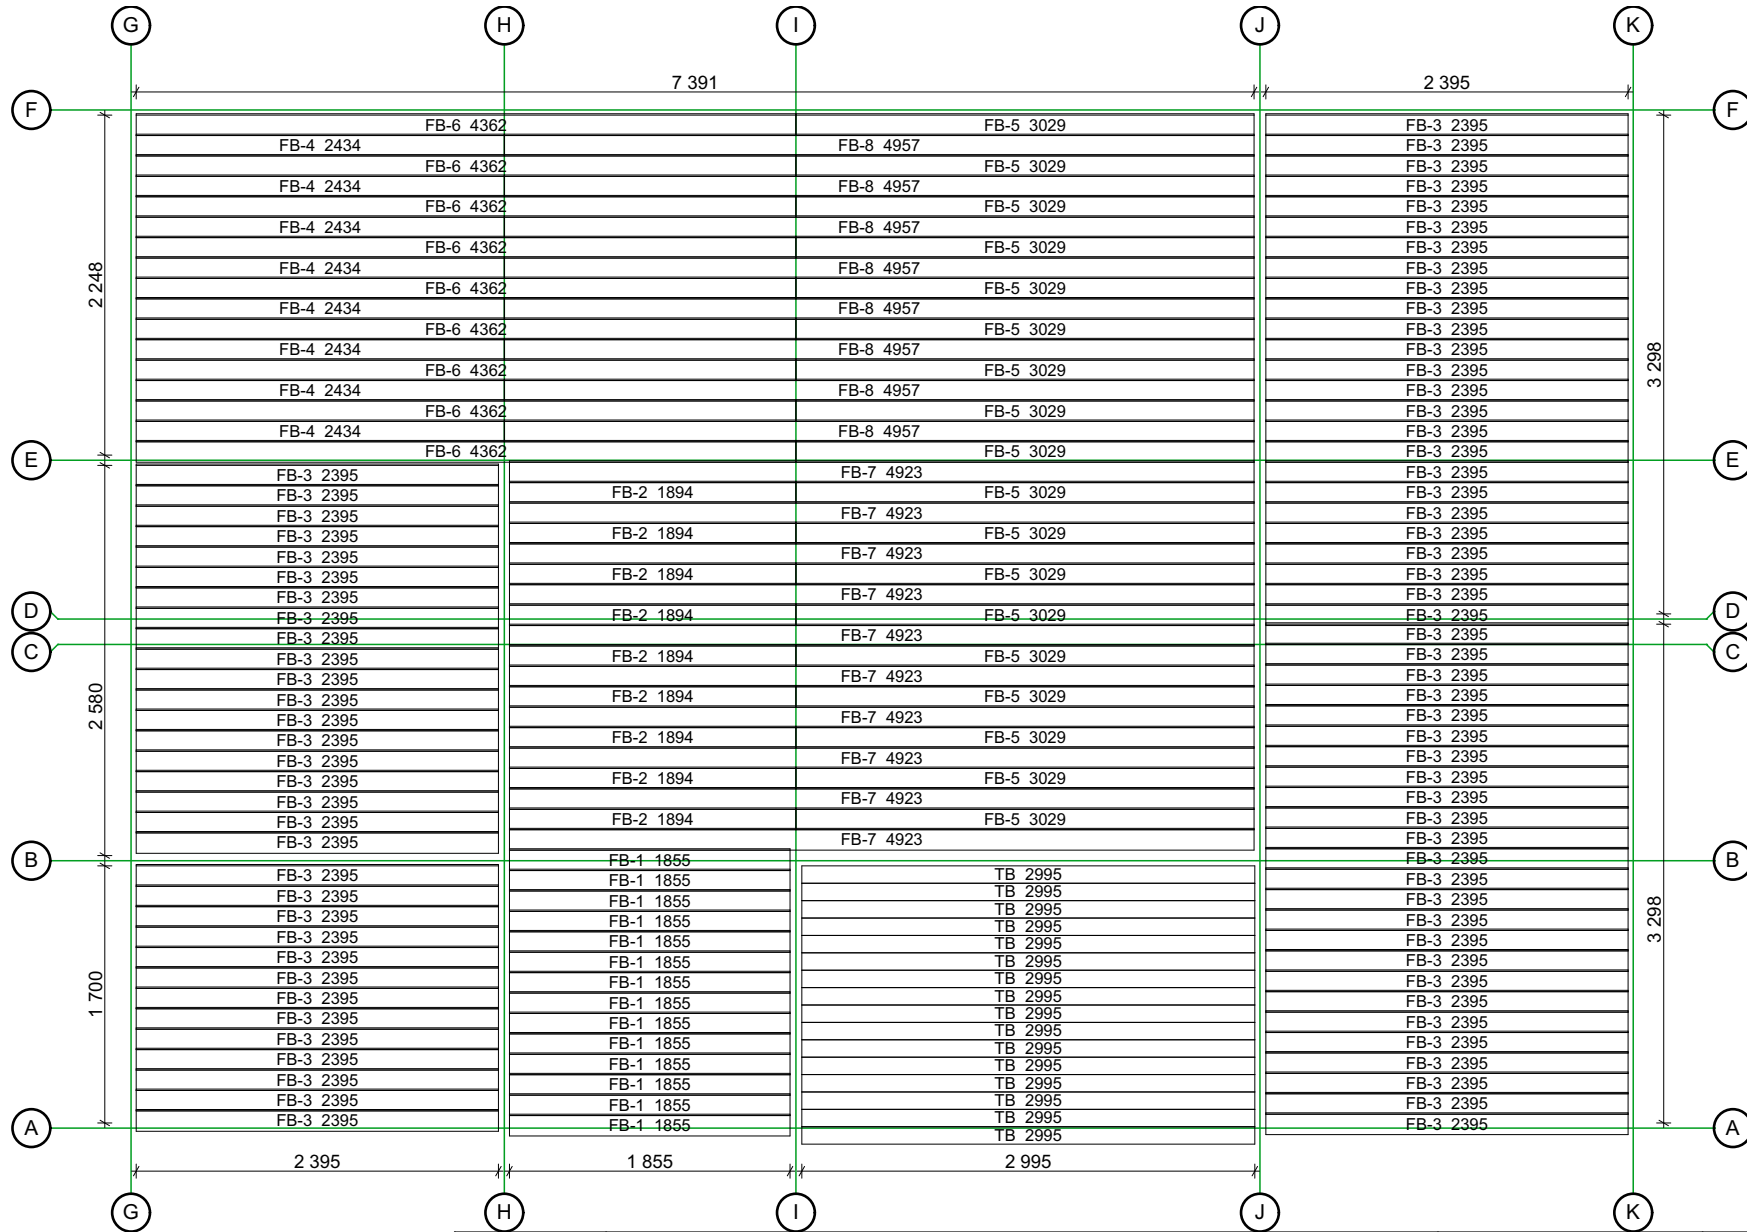

Thickness:	Project name:	Project ID:	Year:	Page:
68	Scarlett 7x10,2		2022	4


Roof boards

1:50

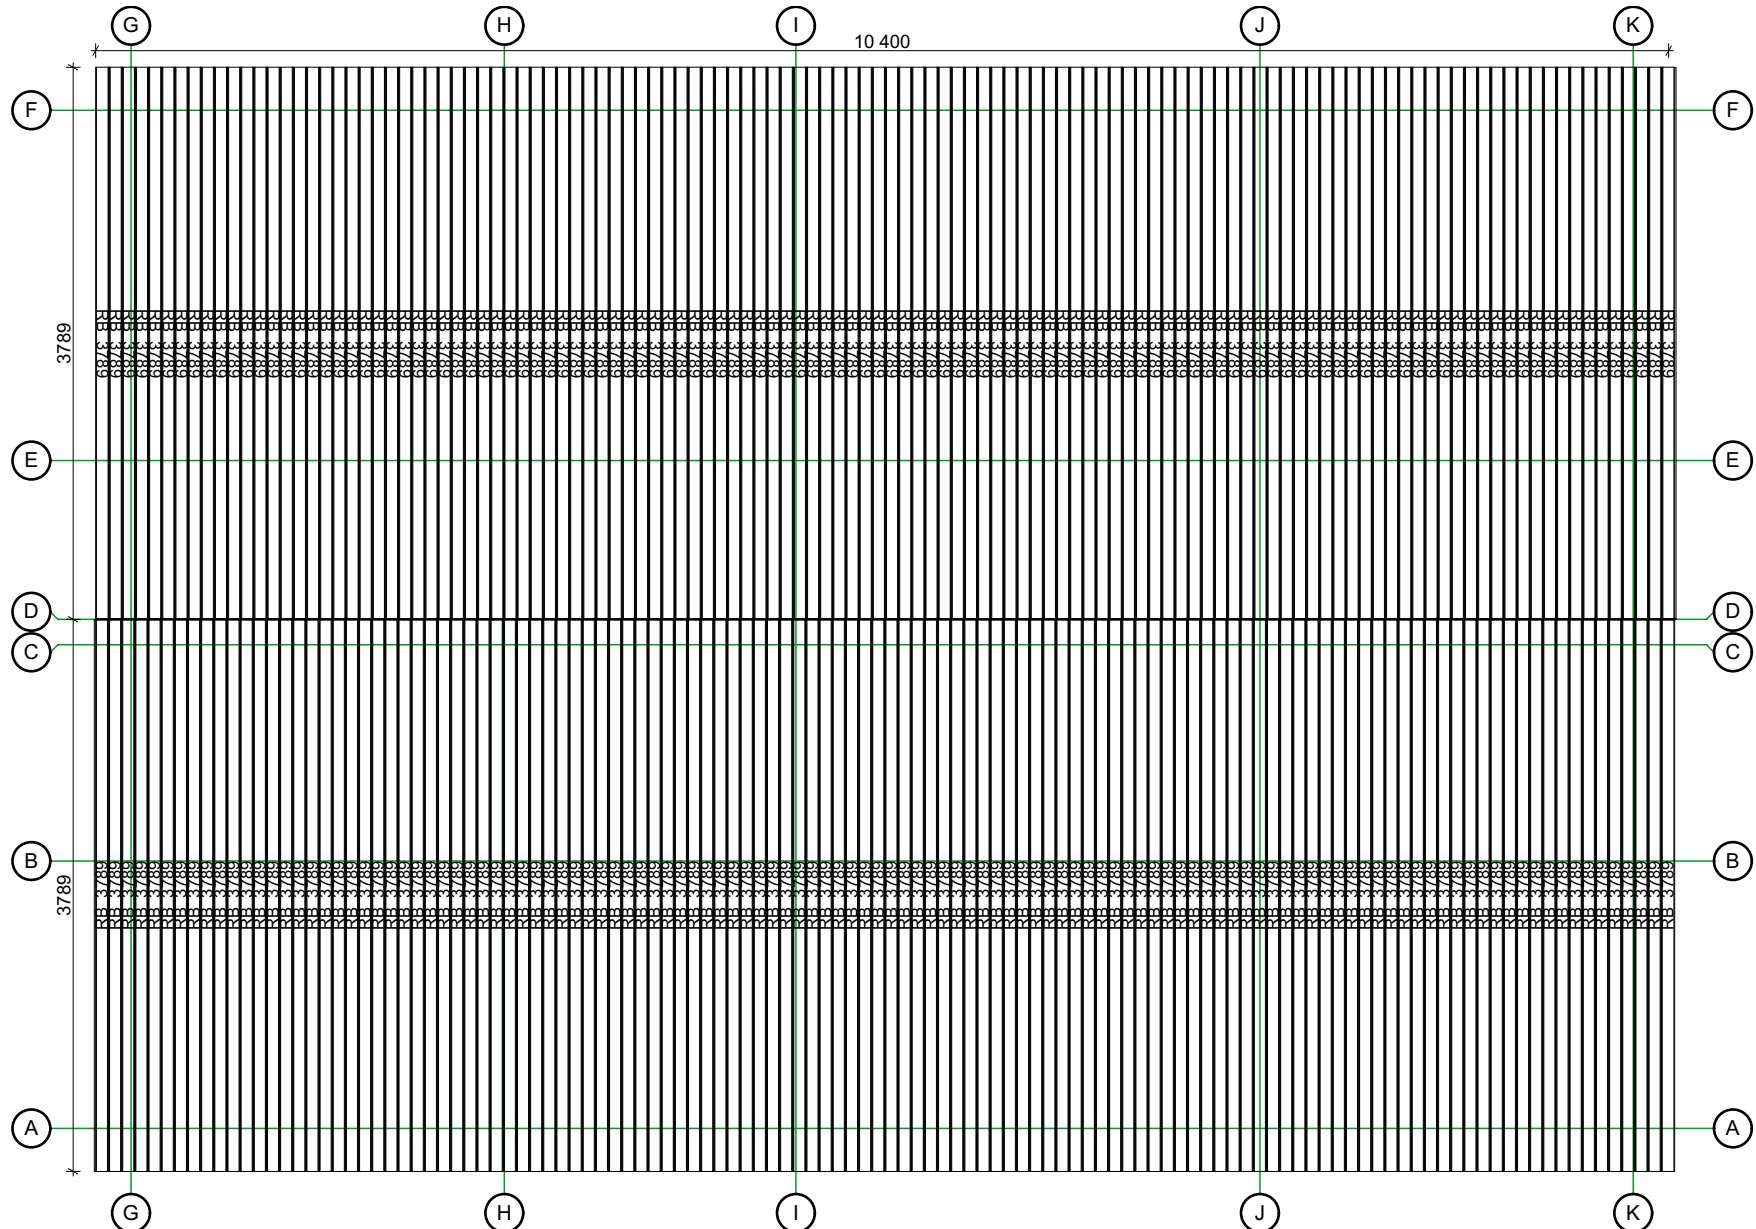

Thickness:	Project name:	Project ID:	Year:	Page:
68	Scarlett 7x10,2		2022	5


Walls and purlins positions

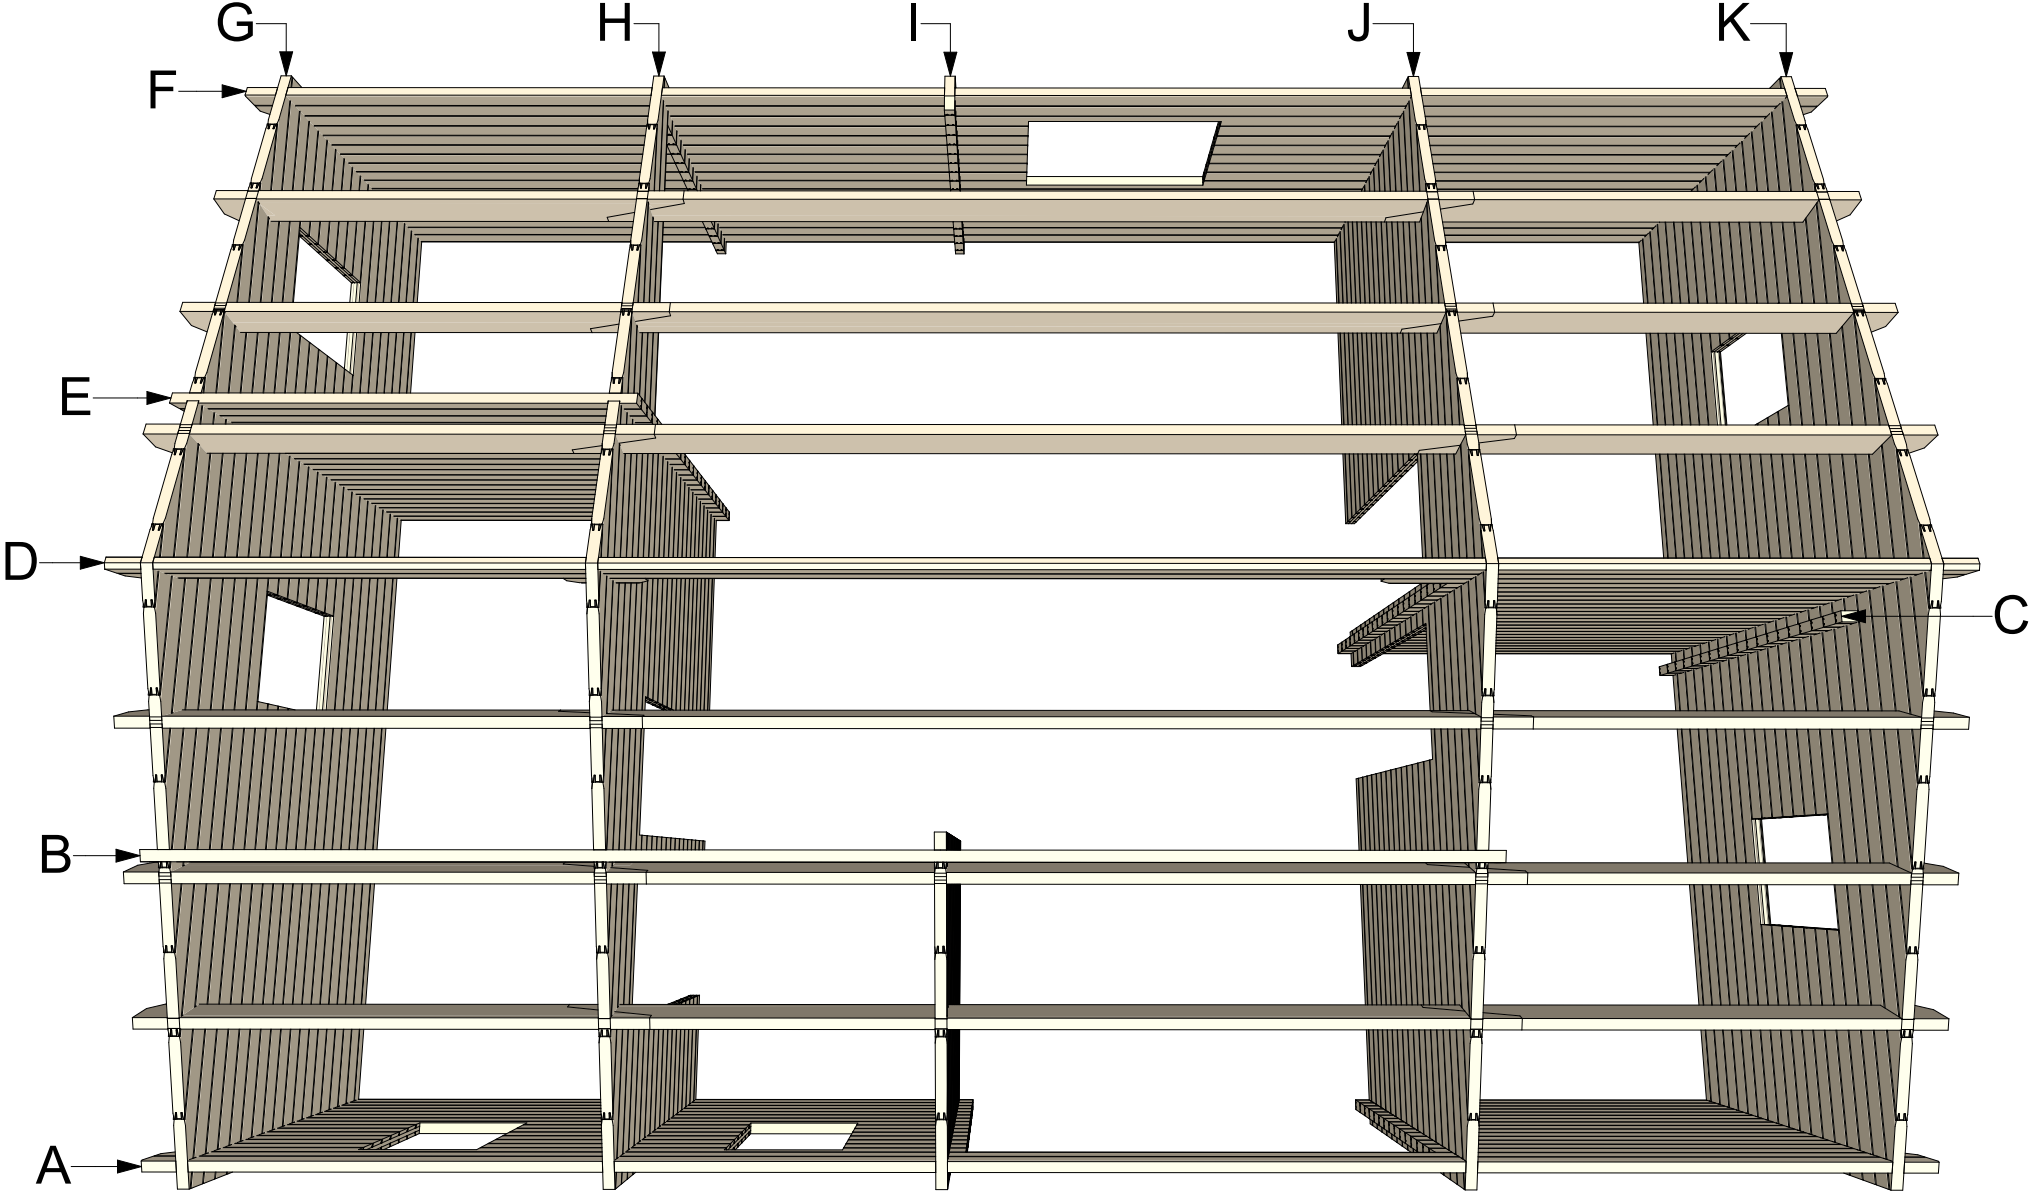

Thickness:	Project name:	Project ID:	Year:	Page:
68	Scarlett 7x10,2		2022	6

# Wall A

1:45

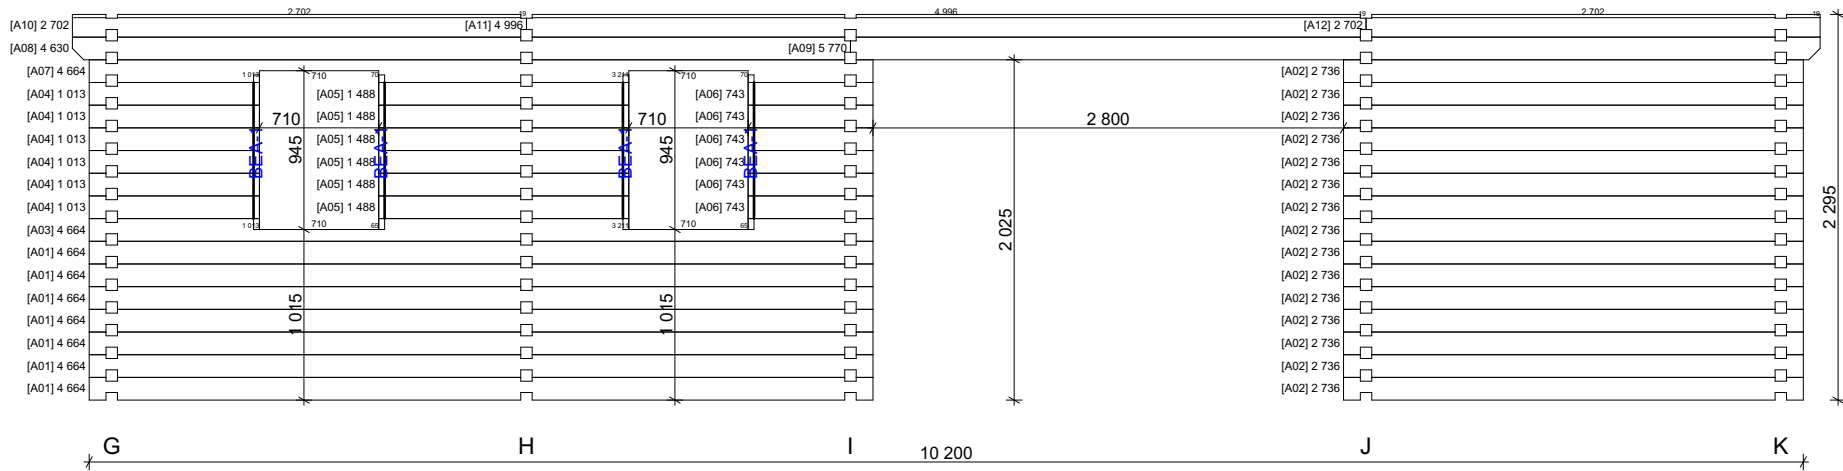


# Wall B

1:45

# Wall C


1:45

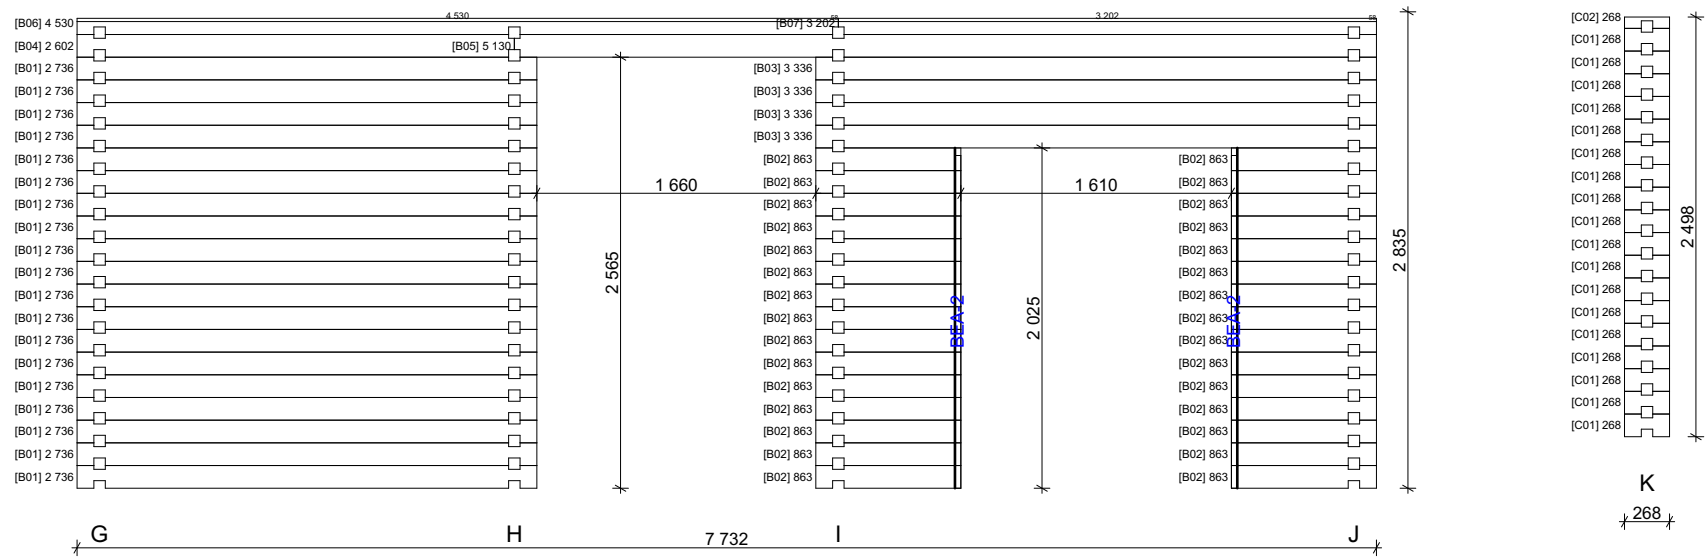

Thickness:	Project name:	Project ID:	Year:	Page:
68	Scarlett 7x10,2		2022	7


# Wall E

1:45

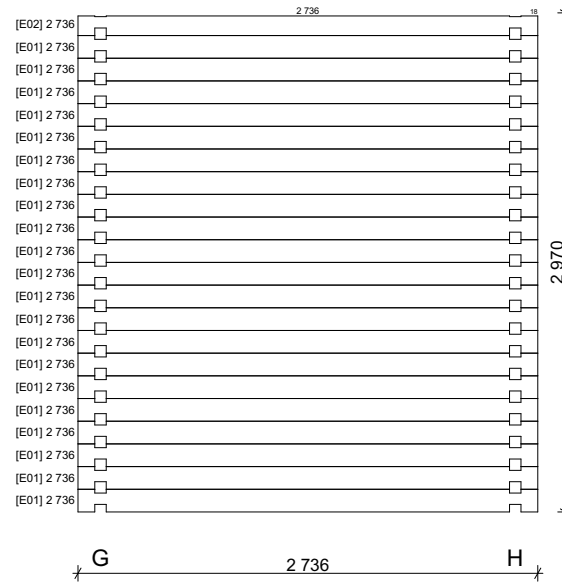

# Wall D

1:45

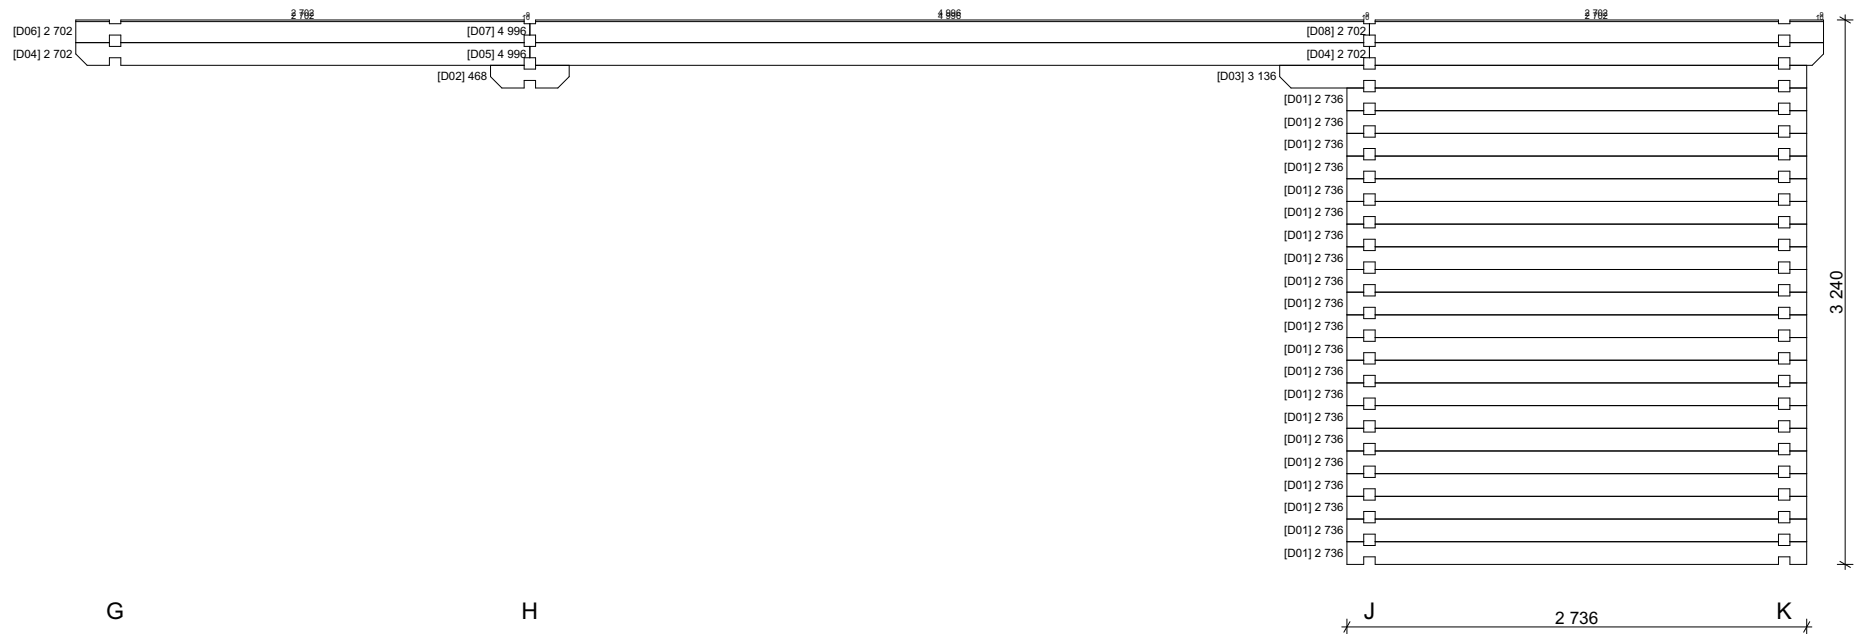


Thickness:	Project name:	Project ID:	Year:	Page:
68	Scarlett 7x10,2		2022	8




# Wall F

1:45

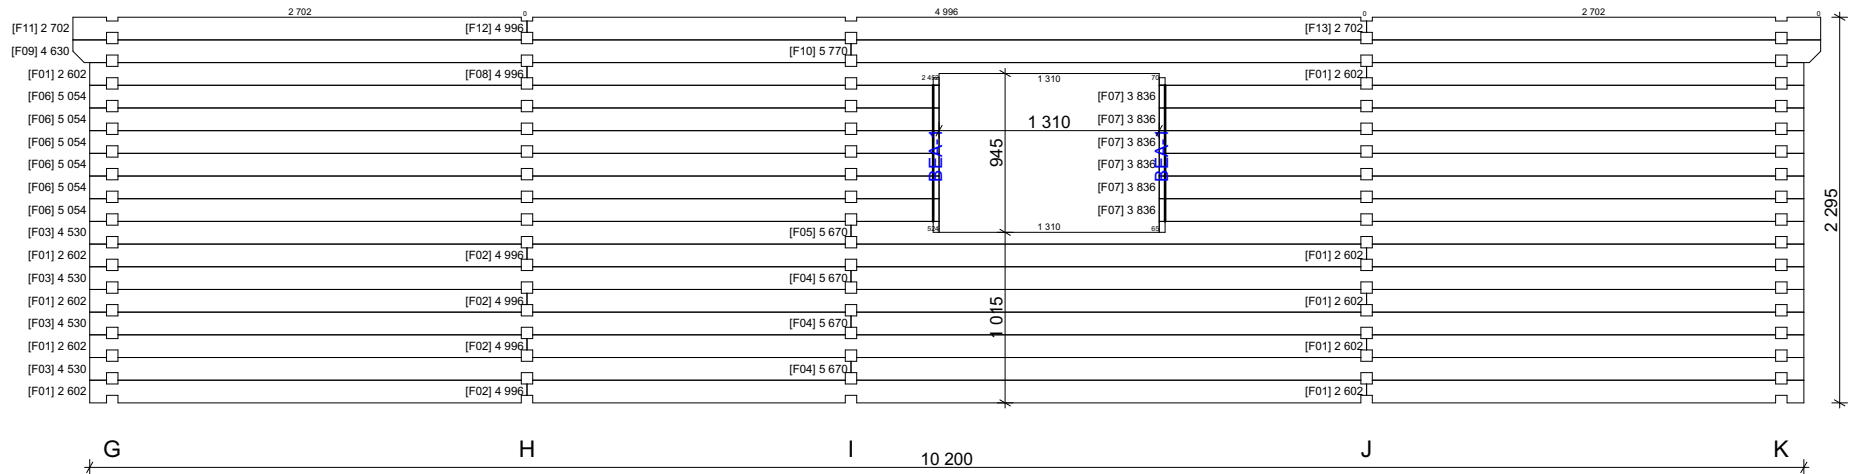

# Wall G


1:45

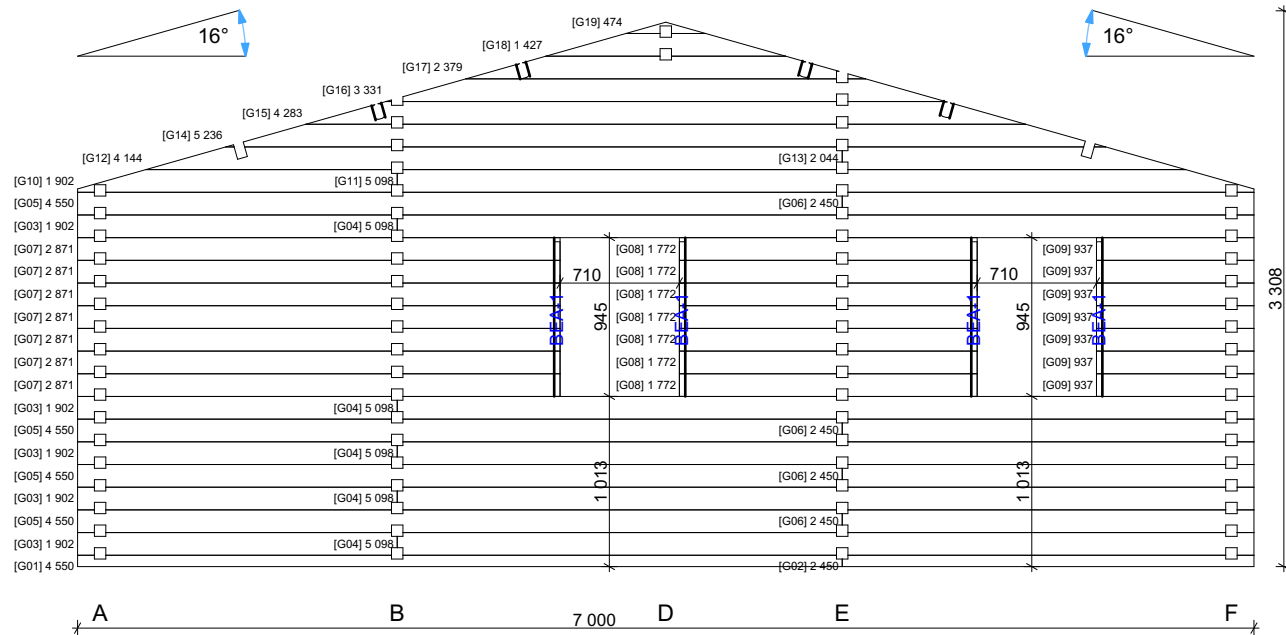

Thickness:	Project name:	Project ID:	Year:	Page:
68	Scarlett 7x10,2		2022	9


# Wall H

1:45

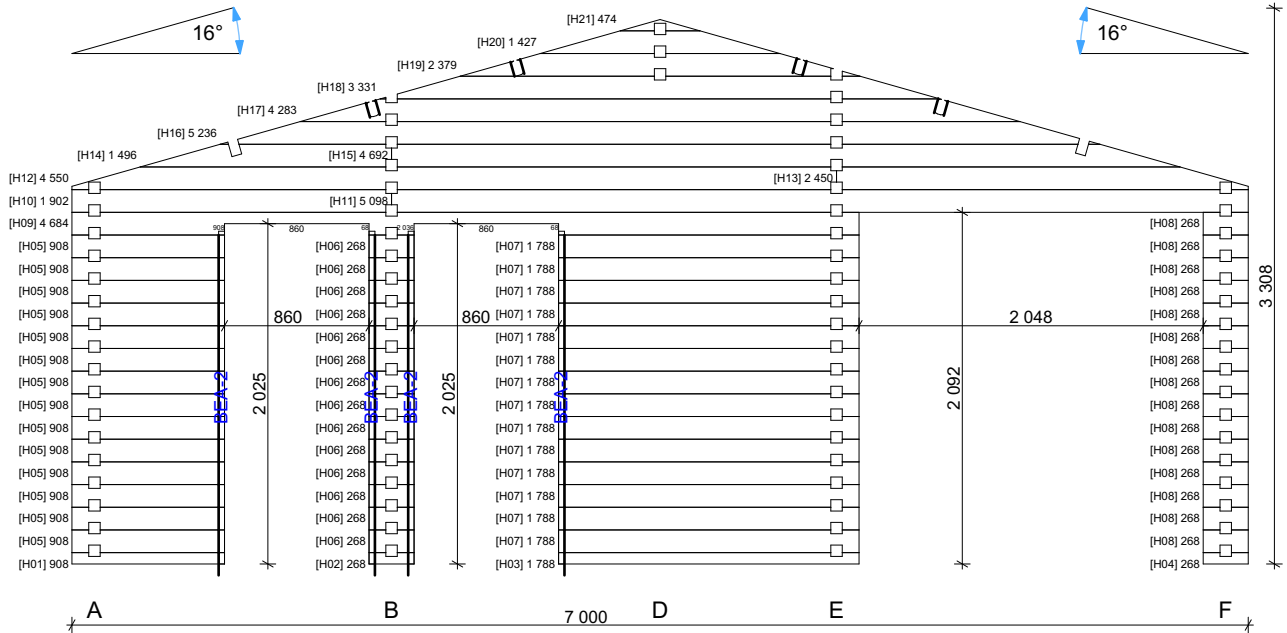

# Wall I


1:45

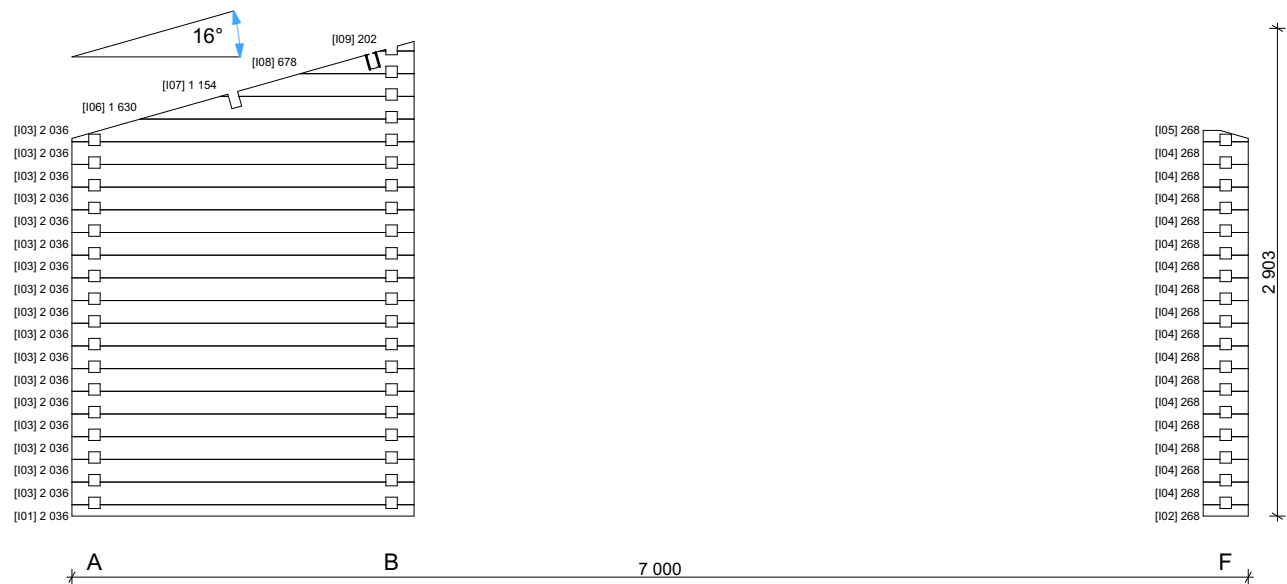

Thickness:	Project name:	Project ID:	Year:	Page:
68	Scarlett 7x10,2		2022	10


# Wall J

1:45

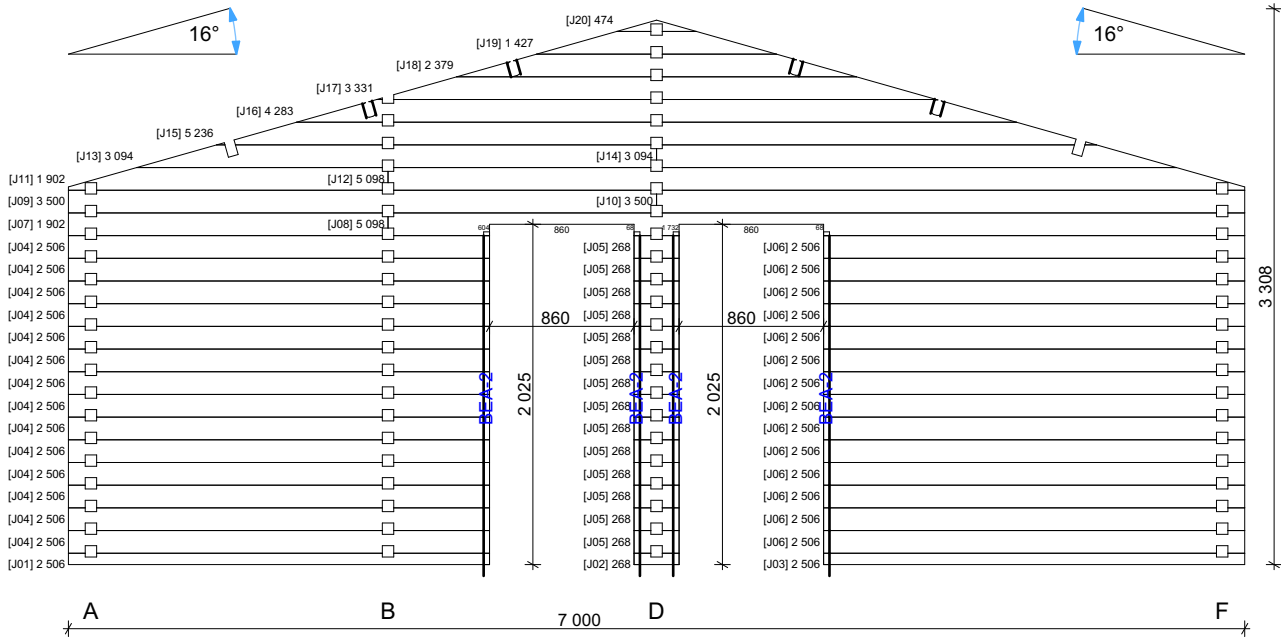





# Wall K

1:45

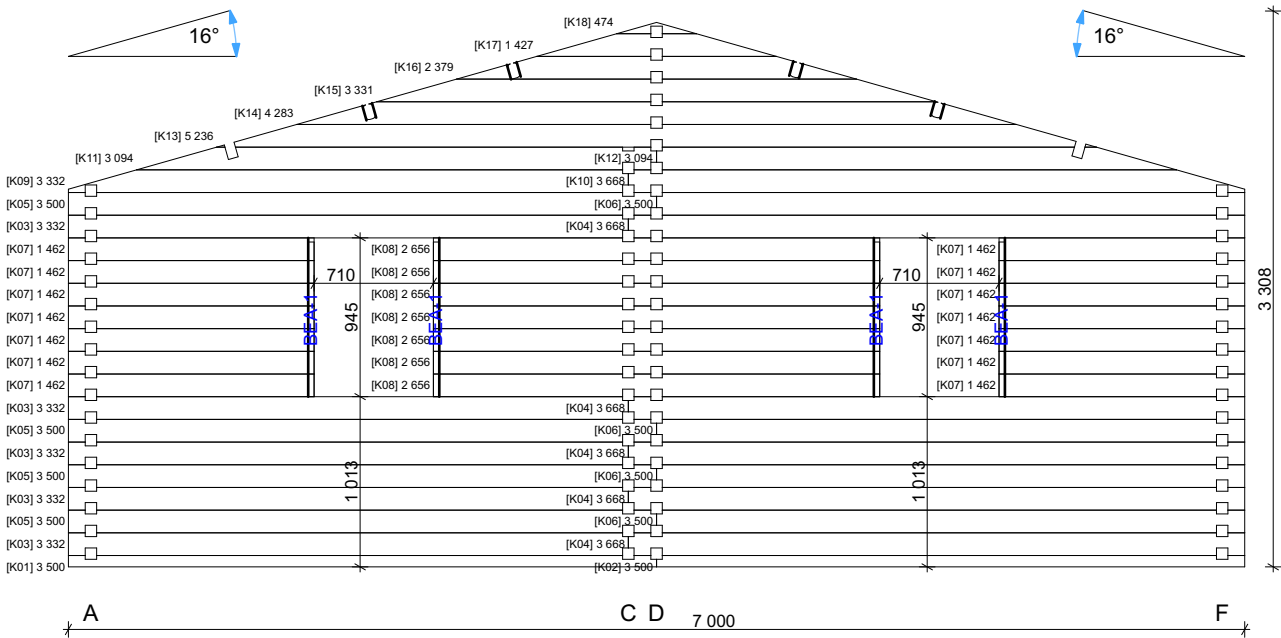

Thickness:	Project name:	Project ID:	Year:	Page:
68	Scarlett 7x10,2		2022	11

**68mm Scarlett 7x10,2 Windows and doors list**

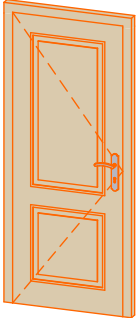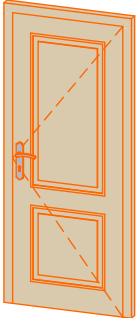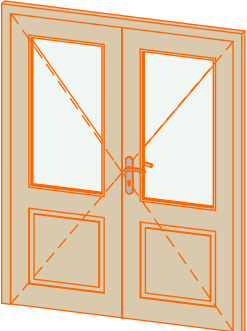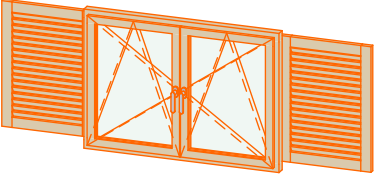Type-quality	Barcode	Wall Thickness	W x H Size	Orientalion	Glazing	Quantity	3D Axonometry
Door - Premium	P19885-4	68	850×1 980	L	Full wood, no threshold (internal)	2	
Door - Premium	P19885-4	68	850×1 980	R	Full wood, no threshold (internal)	2	
Door - Premium	PP198160-2	68	1 600×1 980	R	50% glass, double glazed	1	
Window - Premium	PP92130SHUT	68	1 300×920		Double glazed, +shutter kit	1	
Window - Premium	PP9270SHUT	68	700×920	R	Double glazed, +shutter kit	6	