


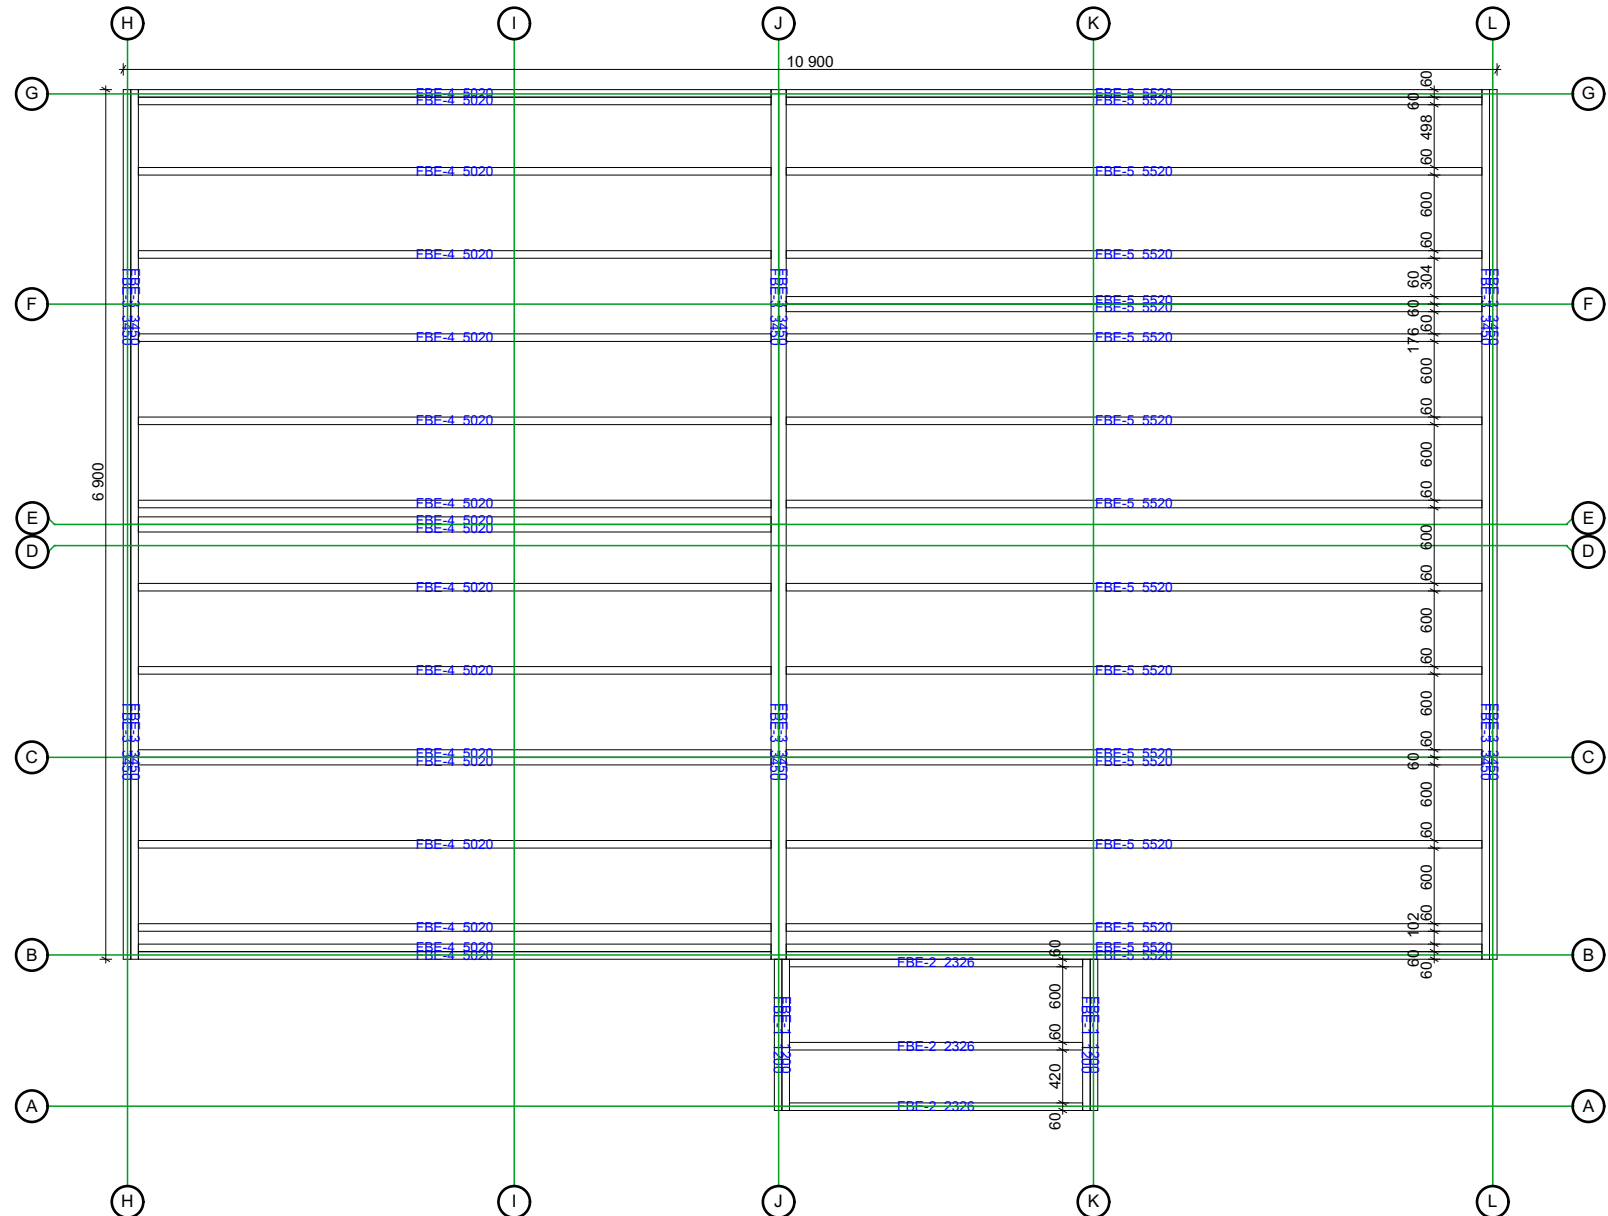


Thickness:	Project name:	Project ID:	Year:	Page:
68	Markus 7,1x11,1		2022	1

Floor bearers




Thickness:	Project name:	Project ID:	Year:	Page:
68	Markus 7,1x11,1		2022	2

Ground floor plan

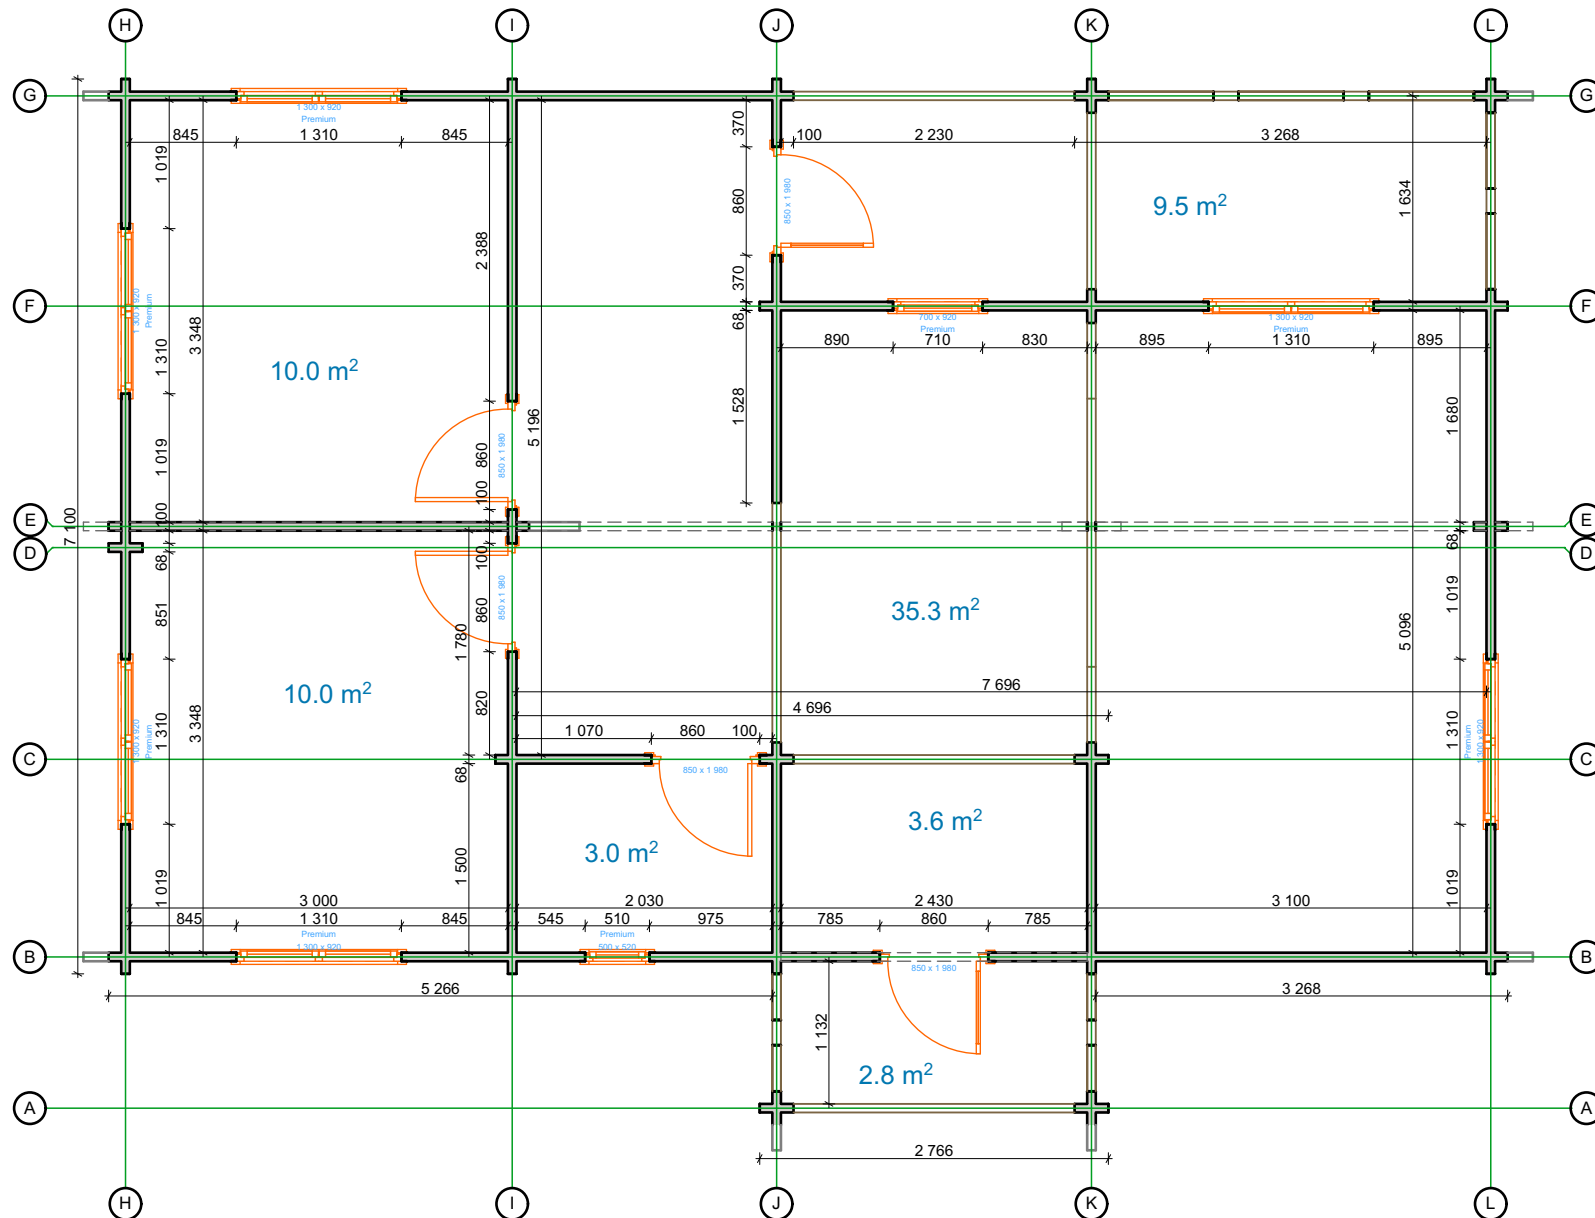


Thickness:	Project name:	Project ID:	Year:	Page:
68	Markus 7,1x11,1		2022	3

Floor boards

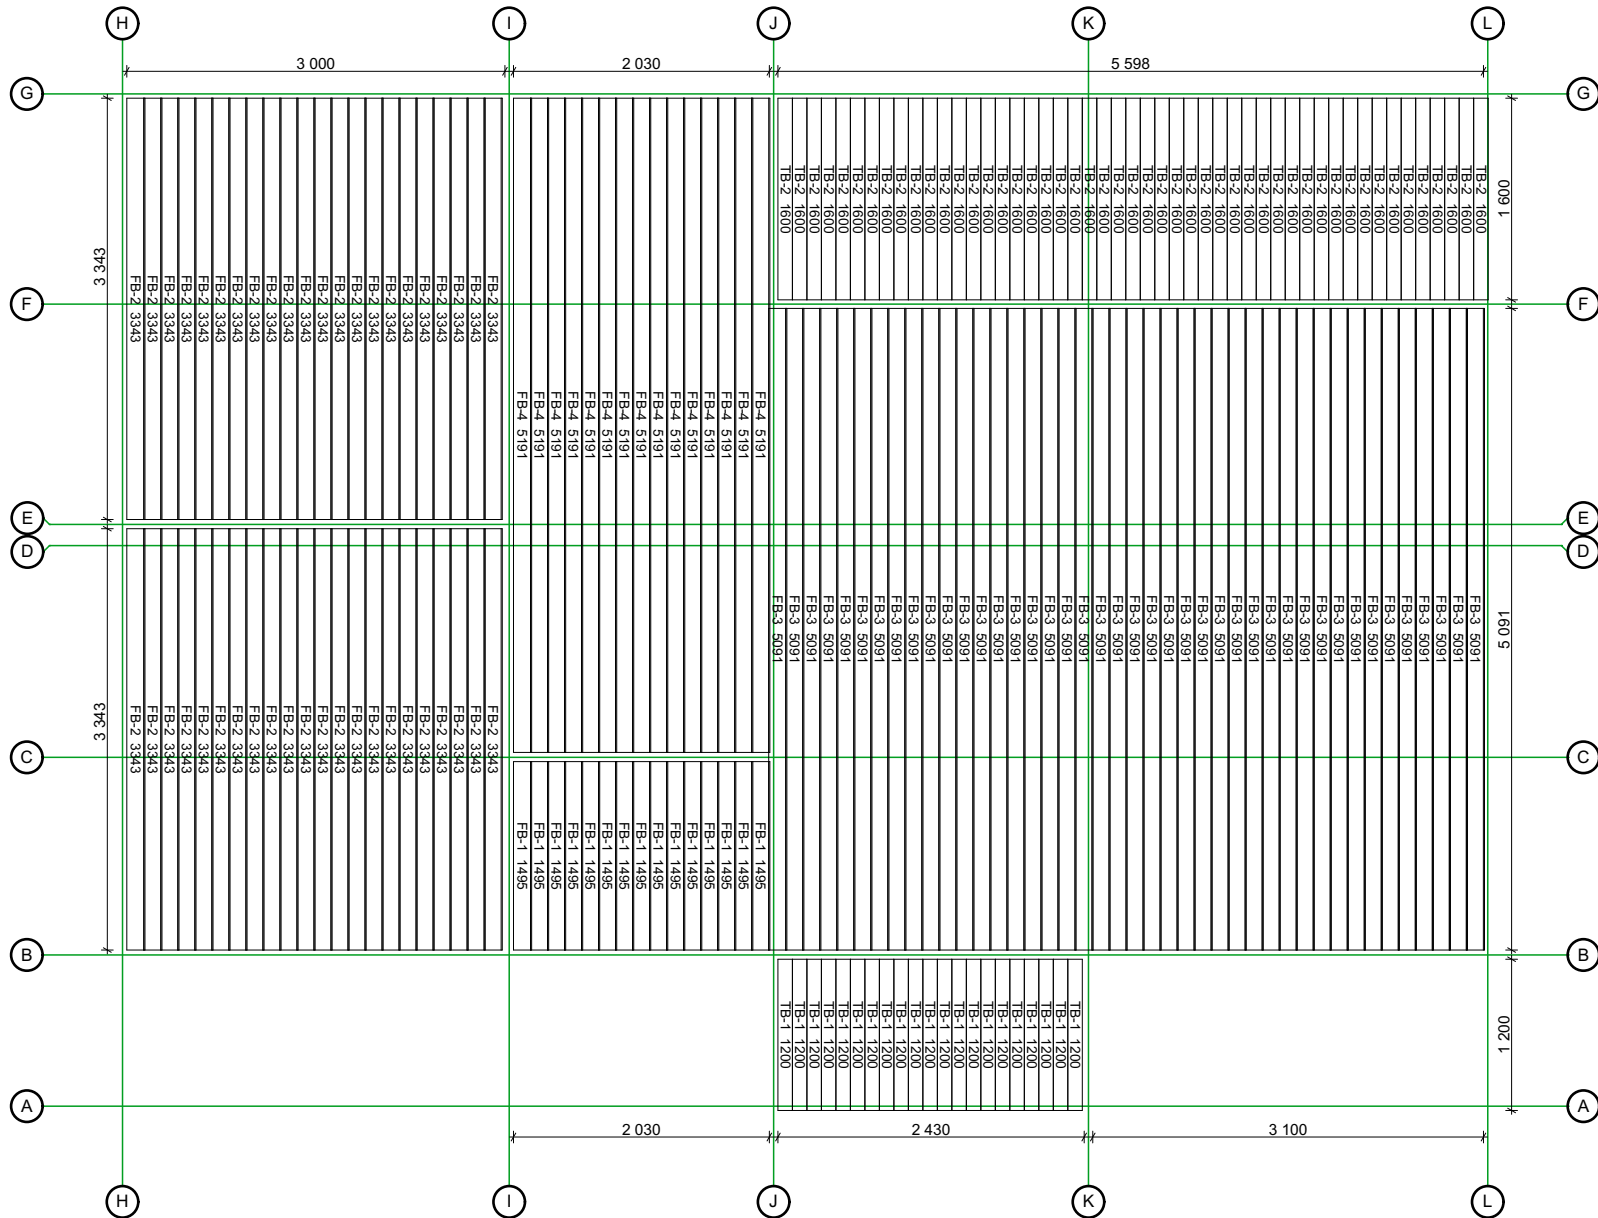


Thickness:	Project name:	Project ID:	Year:	Page:
68	Markus 7,1x11,1		2022	4

Roof boards

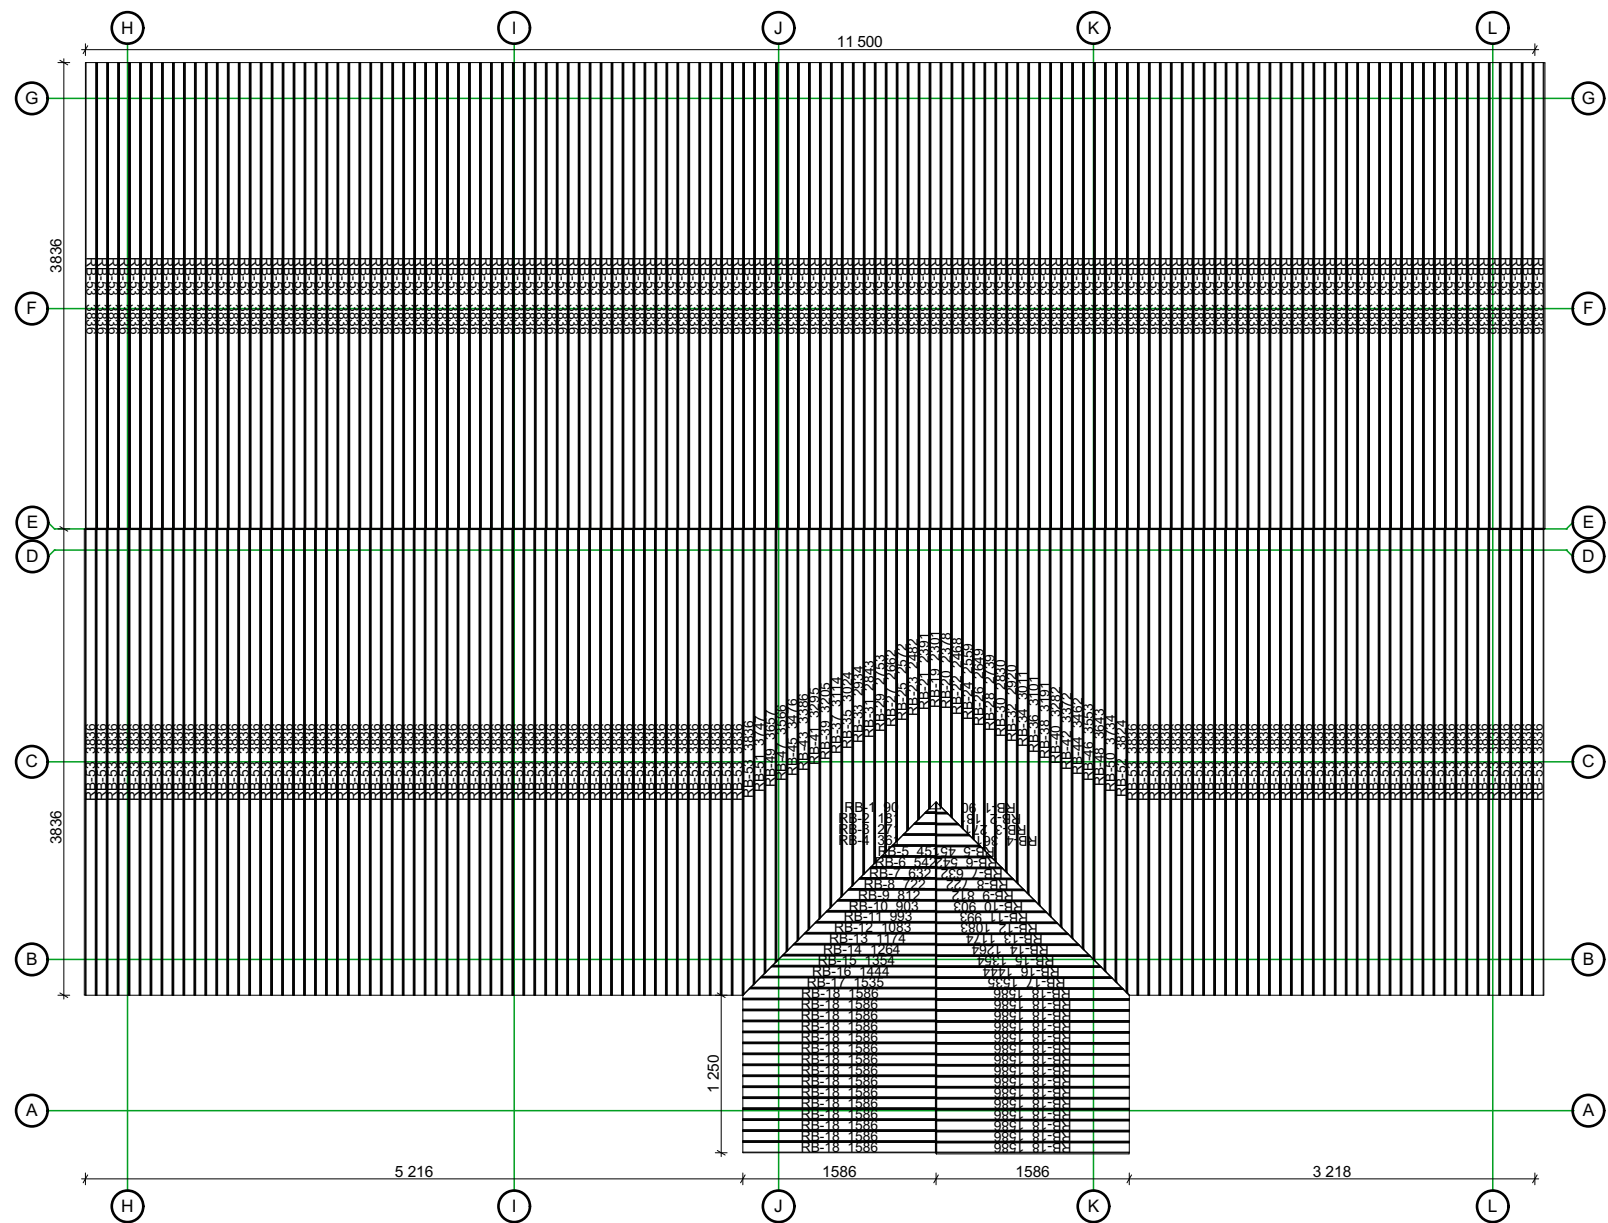

Thickness:	Project name:	Project ID:	Year:	Page:
68	Markus 7,1x11,1		2022	5


Walls and purlins positions

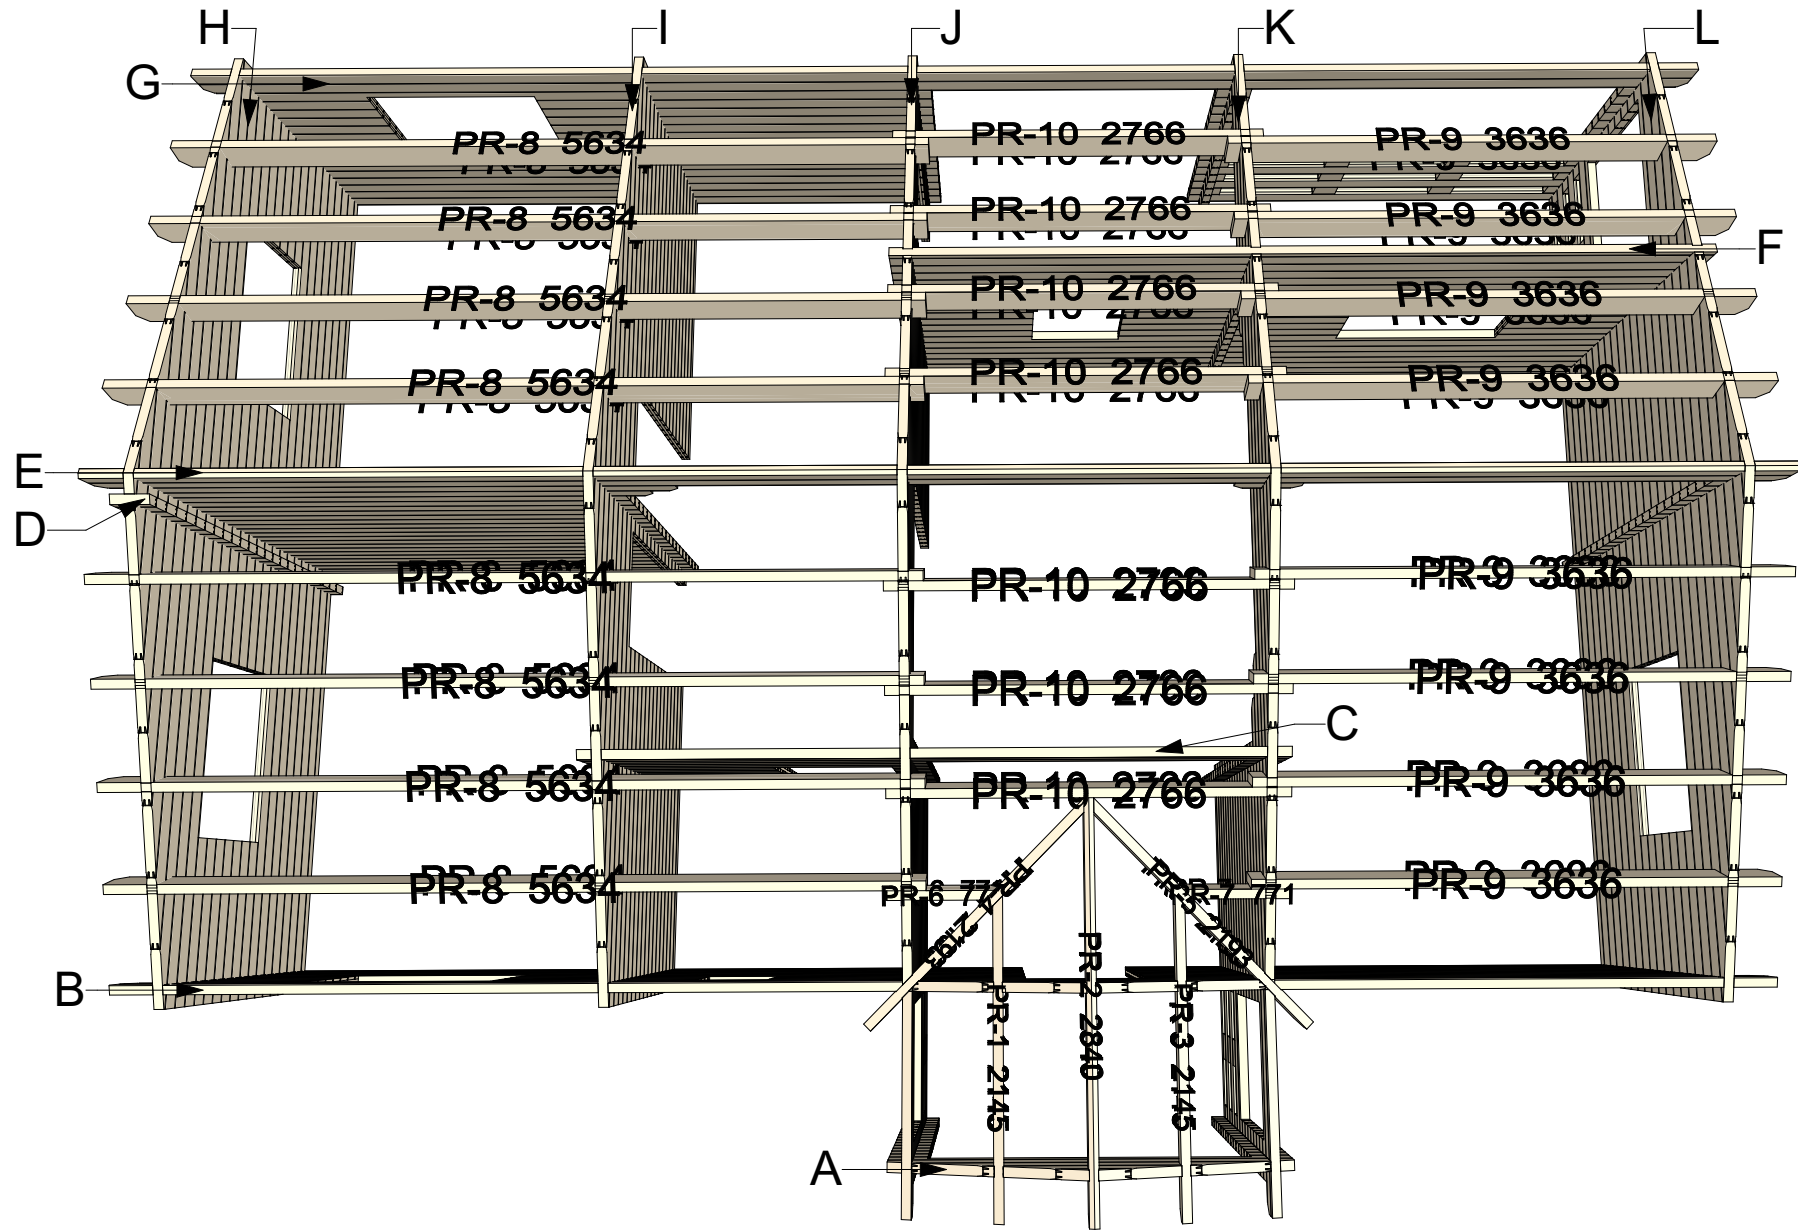

Thickness:	Project name:	Project ID:	Year:	Page:
68	Markus 7,1x11,1		2022	6


Wall A

1:50

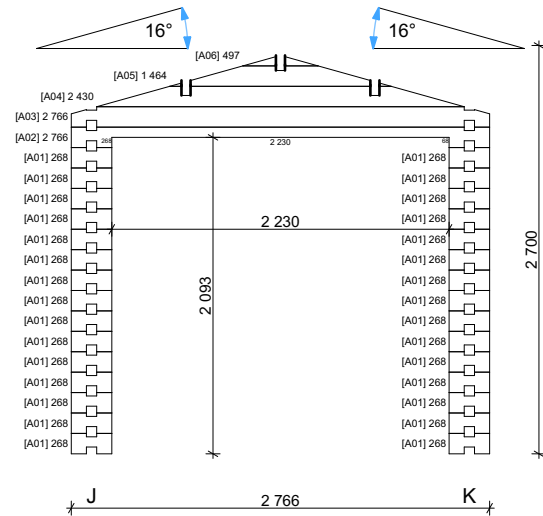


Wall C

1:50

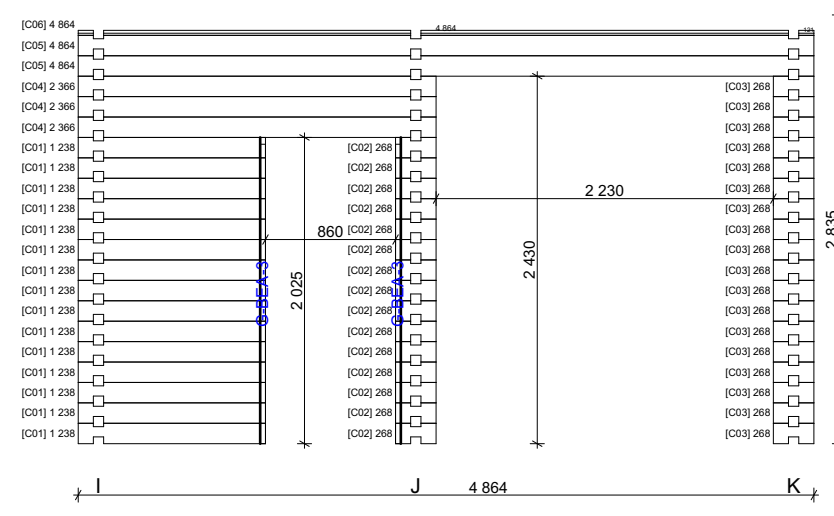


Wall D 1:50

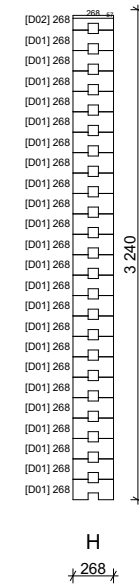

Wall B


1:50

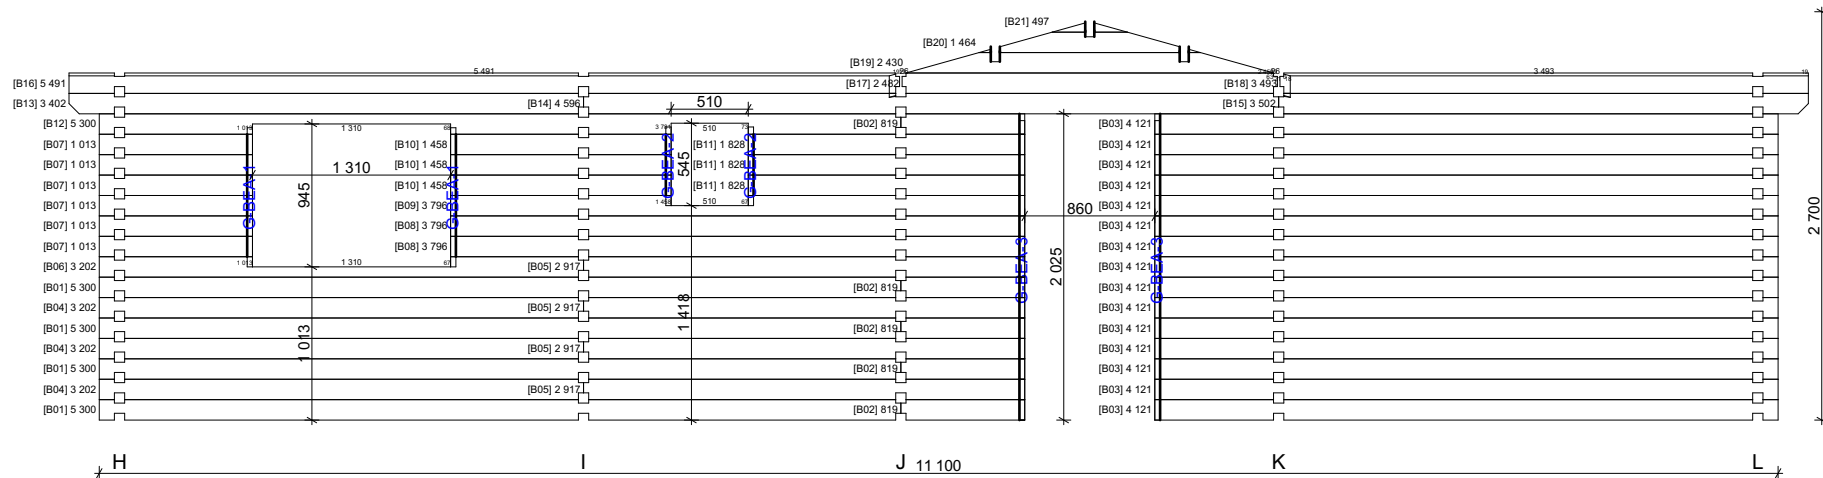

Thickness:	Project name:	Project ID:	Year:	Page:
68	Markus 7,1x11,1		2022	7


Wall E

1:50

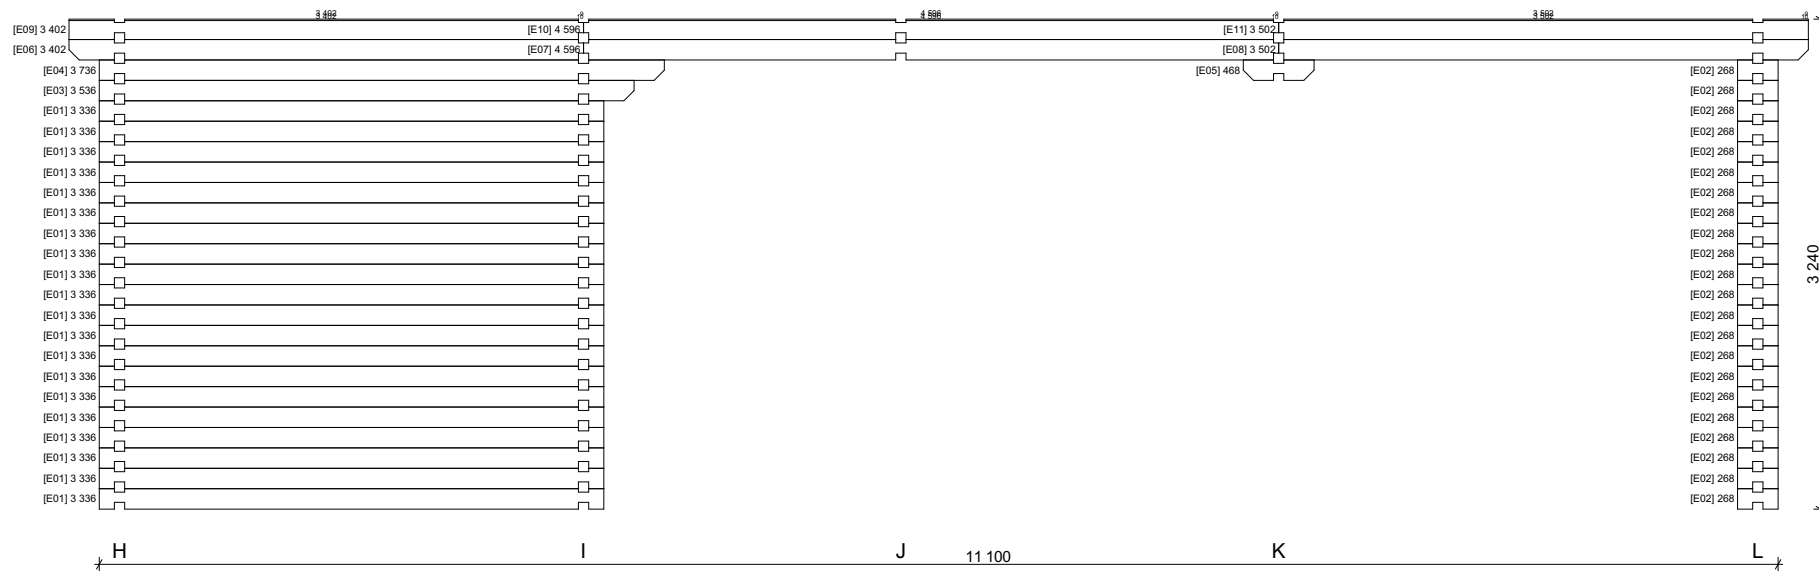

Wall F


1:50

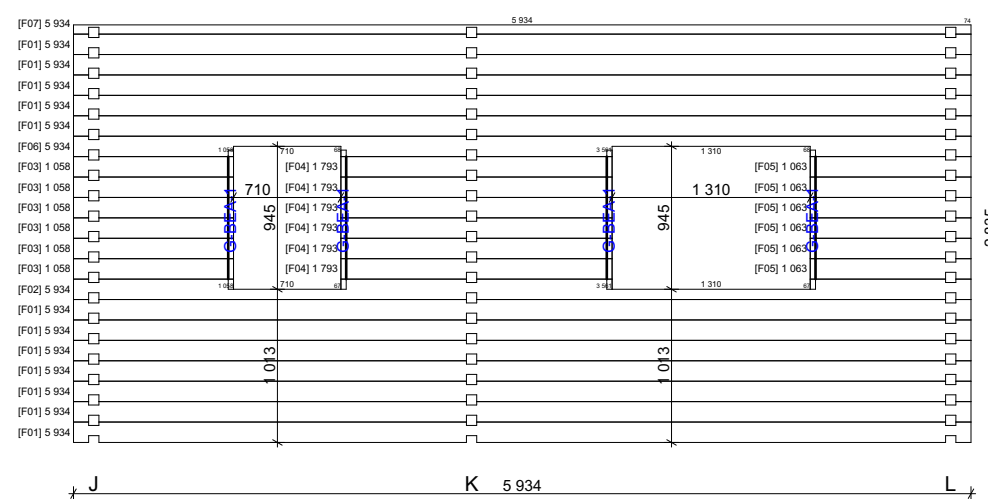

Thickness:	Project name:	Project ID:	Year:	Page:
68	Markus 7,1x11,1		2022	8


Wall G

1:50

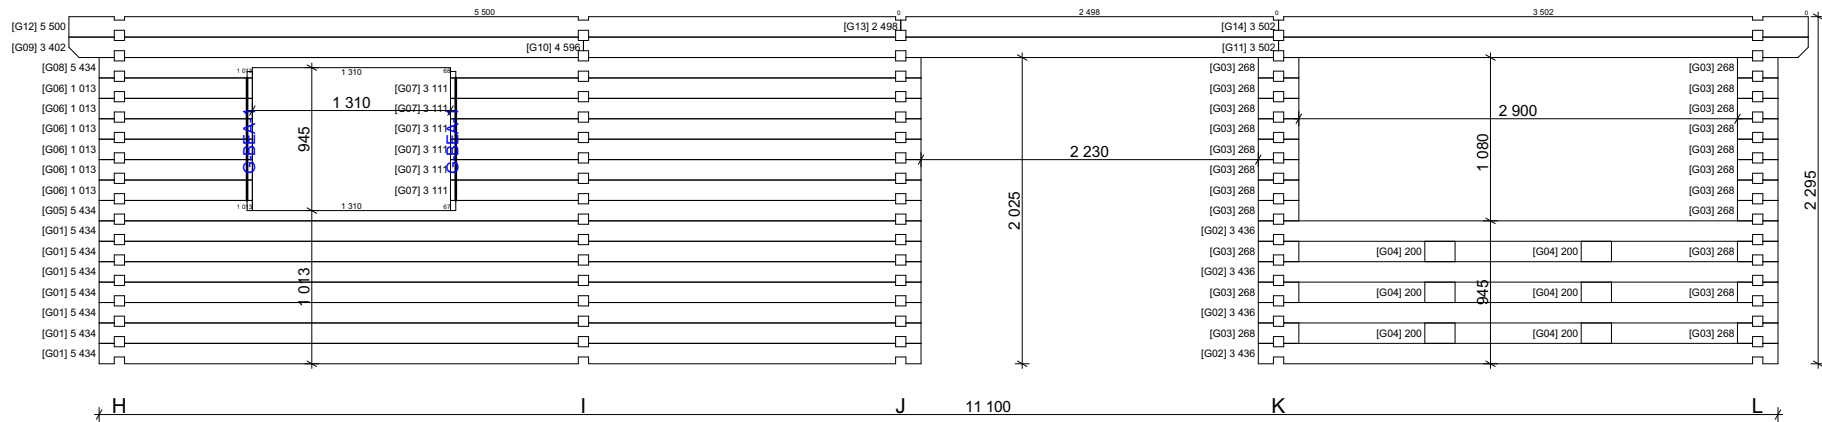

Wall H


1:50

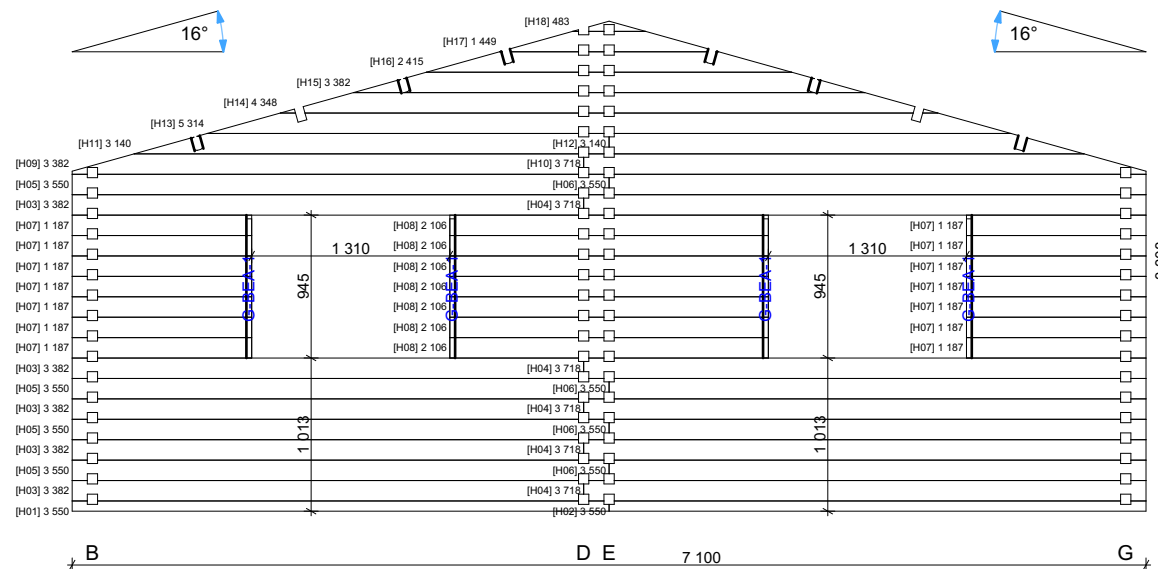

Thickness:	Project name:	Project ID:	Year:	Page:
68	Markus 7,1x11,1		2022	9


Wall I

1:50

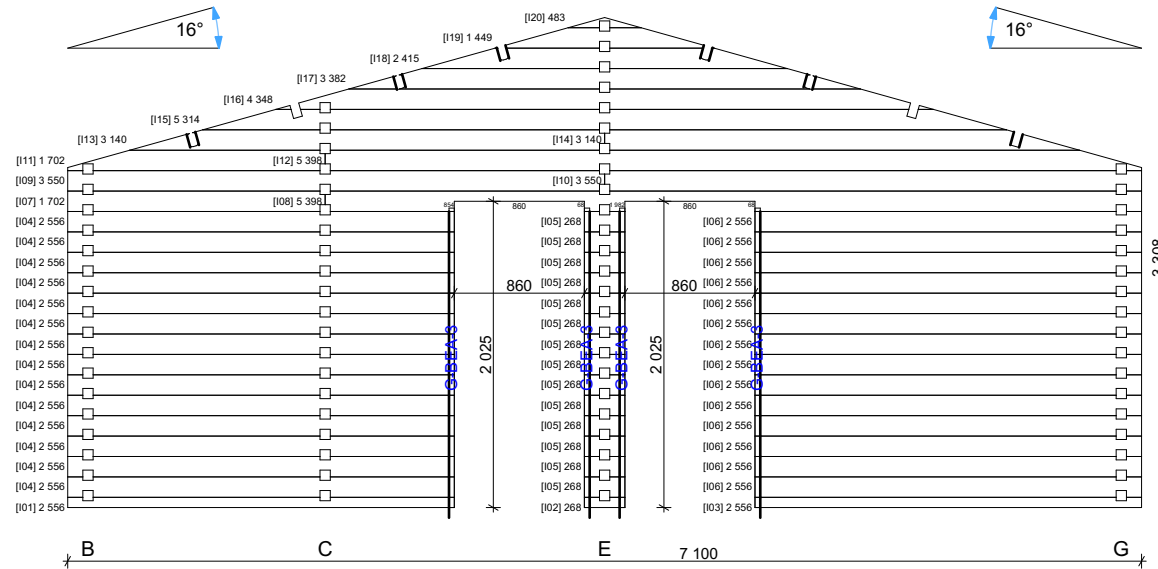

Wall J


1:50

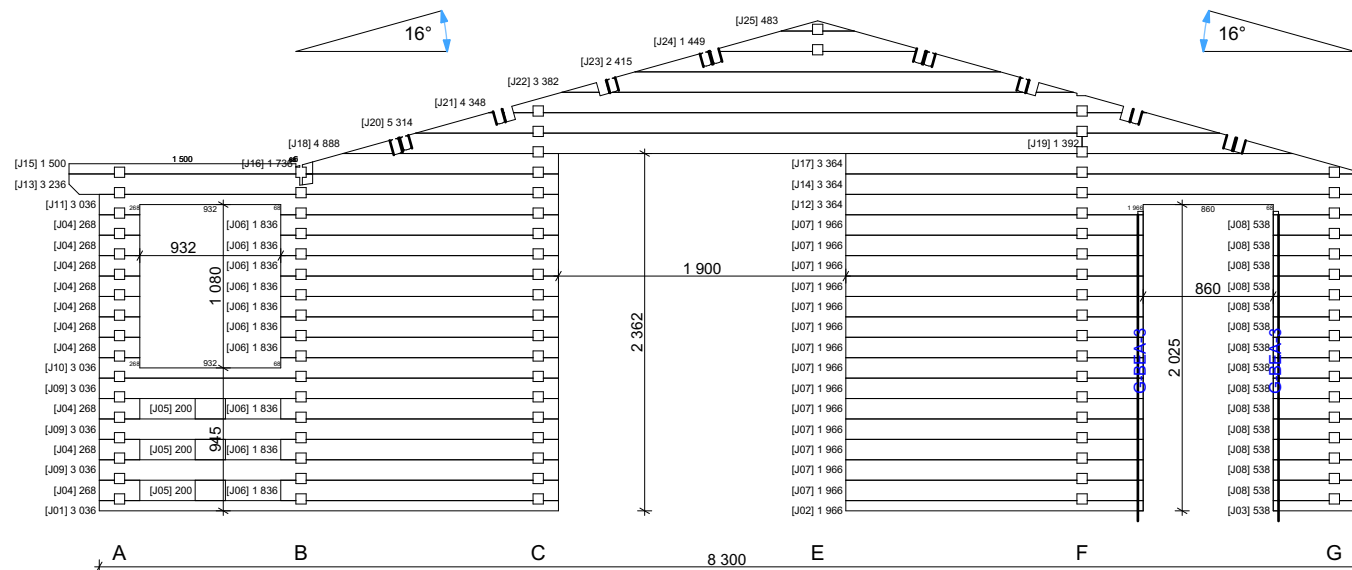

Thickness:	Project name:	Project ID:	Year:	Page:
68	Markus 7,1x11,1		2022	10


Wall K

1:50





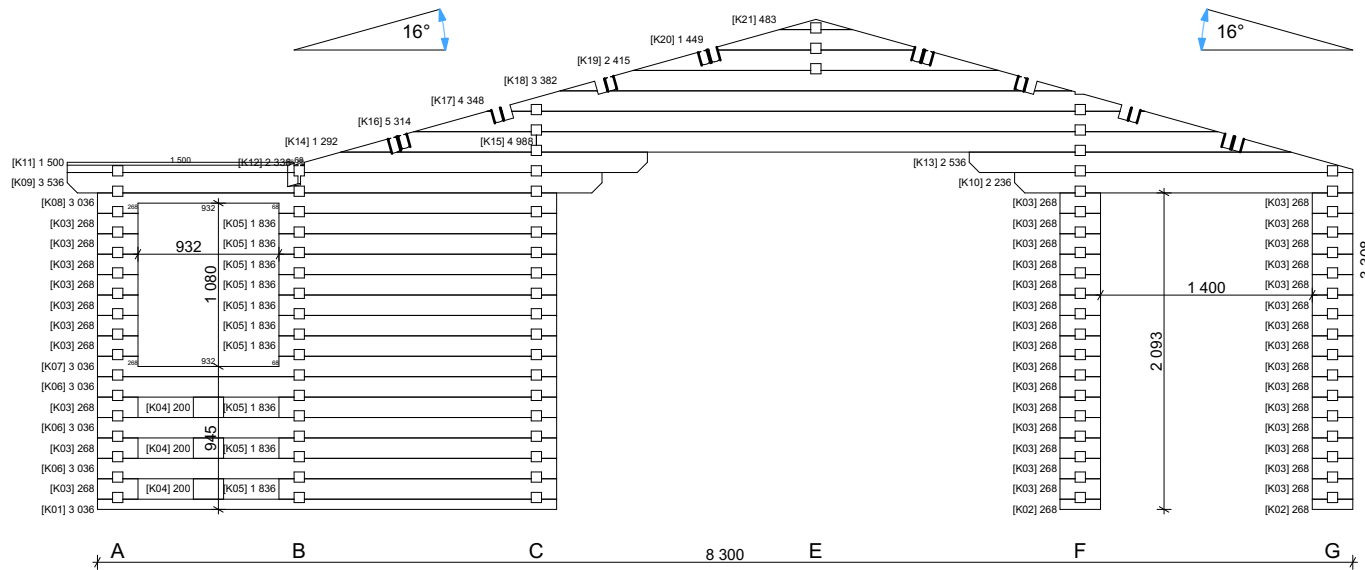



Wall L

1:50

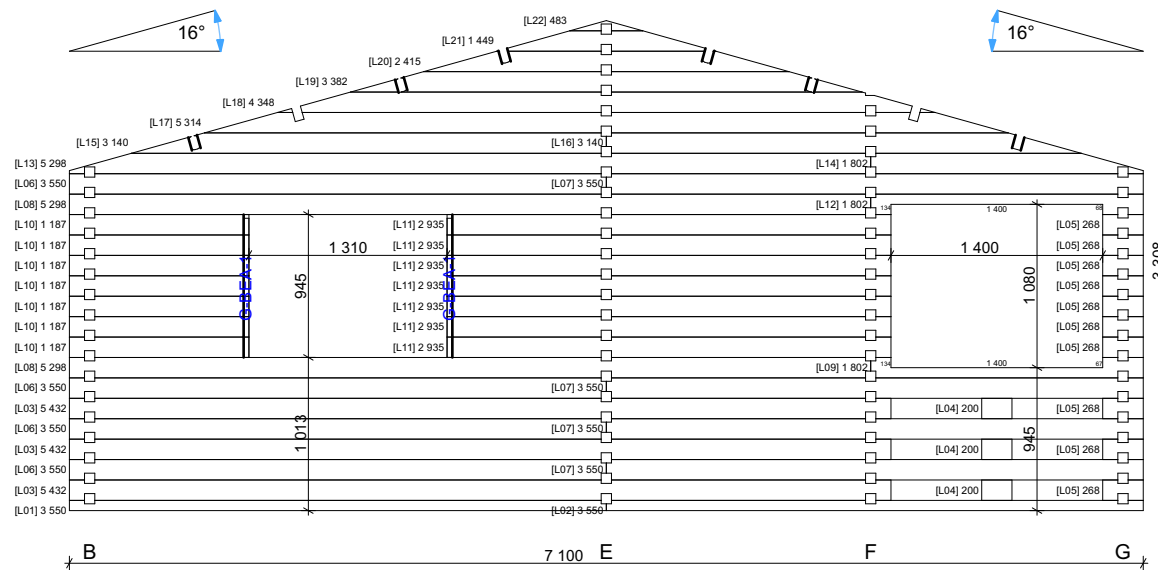

Thickness:	Project name:	Project ID:	Year:	Page:
68	Markus 7,1x11,1		2022	11

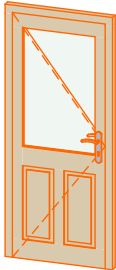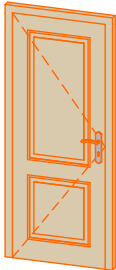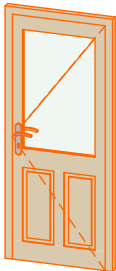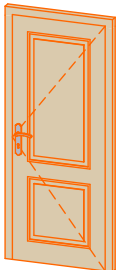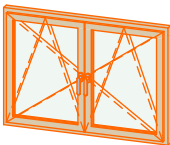68 Markus 7,1x11,1 Windows and doors list						
Barcode	Type-quality	W x H Size	Orienta tion	Glazing	Quantit y	3D Axonometry
<Undefin ed>	Door - Premium	850x1 980	L	50% glass, double glazed	1	
<Undefin ed>	Door - Premium	850x1 980	L	Full wood, no threshold	1	
<Undefin ed>	Door - Premium	850x1 980	R	50% glass, double glazed	1	
<Undefin ed>	Door - Premium	850x1 980	R	Full wood, no threshold	2	
<Undefin ed>	Window - Premium	1 300x920		Double glazed	6	
<Undefin ed>	Window - Premium	500x520	R	Double glazed	1	
<Undefin ed>	Window - Premium	700x920	R	Double glazed	1	