




**68 Sevilla 7,8x13,74**



# Ground Floor plan


1:60

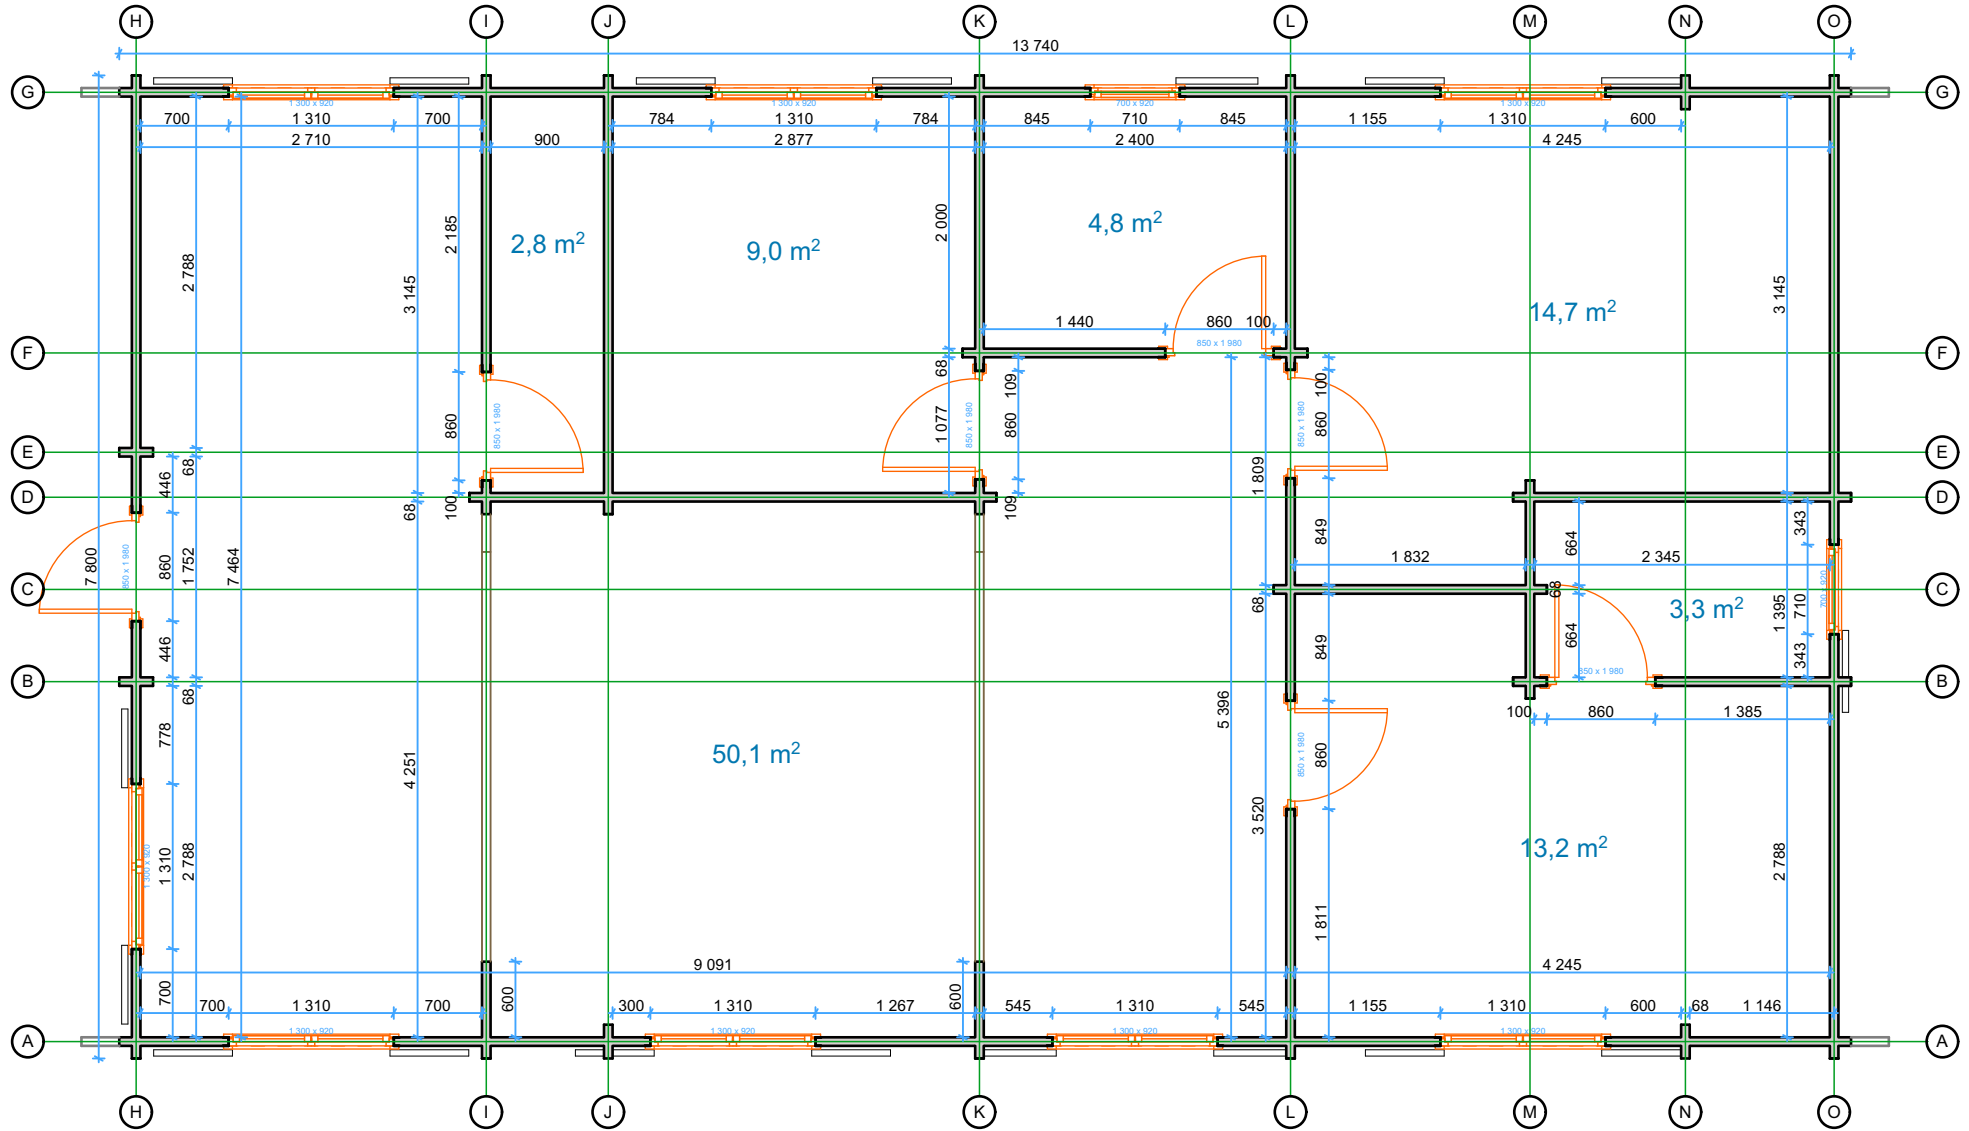

Thickness:	Project name:	Project ID:	Year:	Page:
68	Sevilla 7,8x13,74		2023	3

# Floor boards


1:60

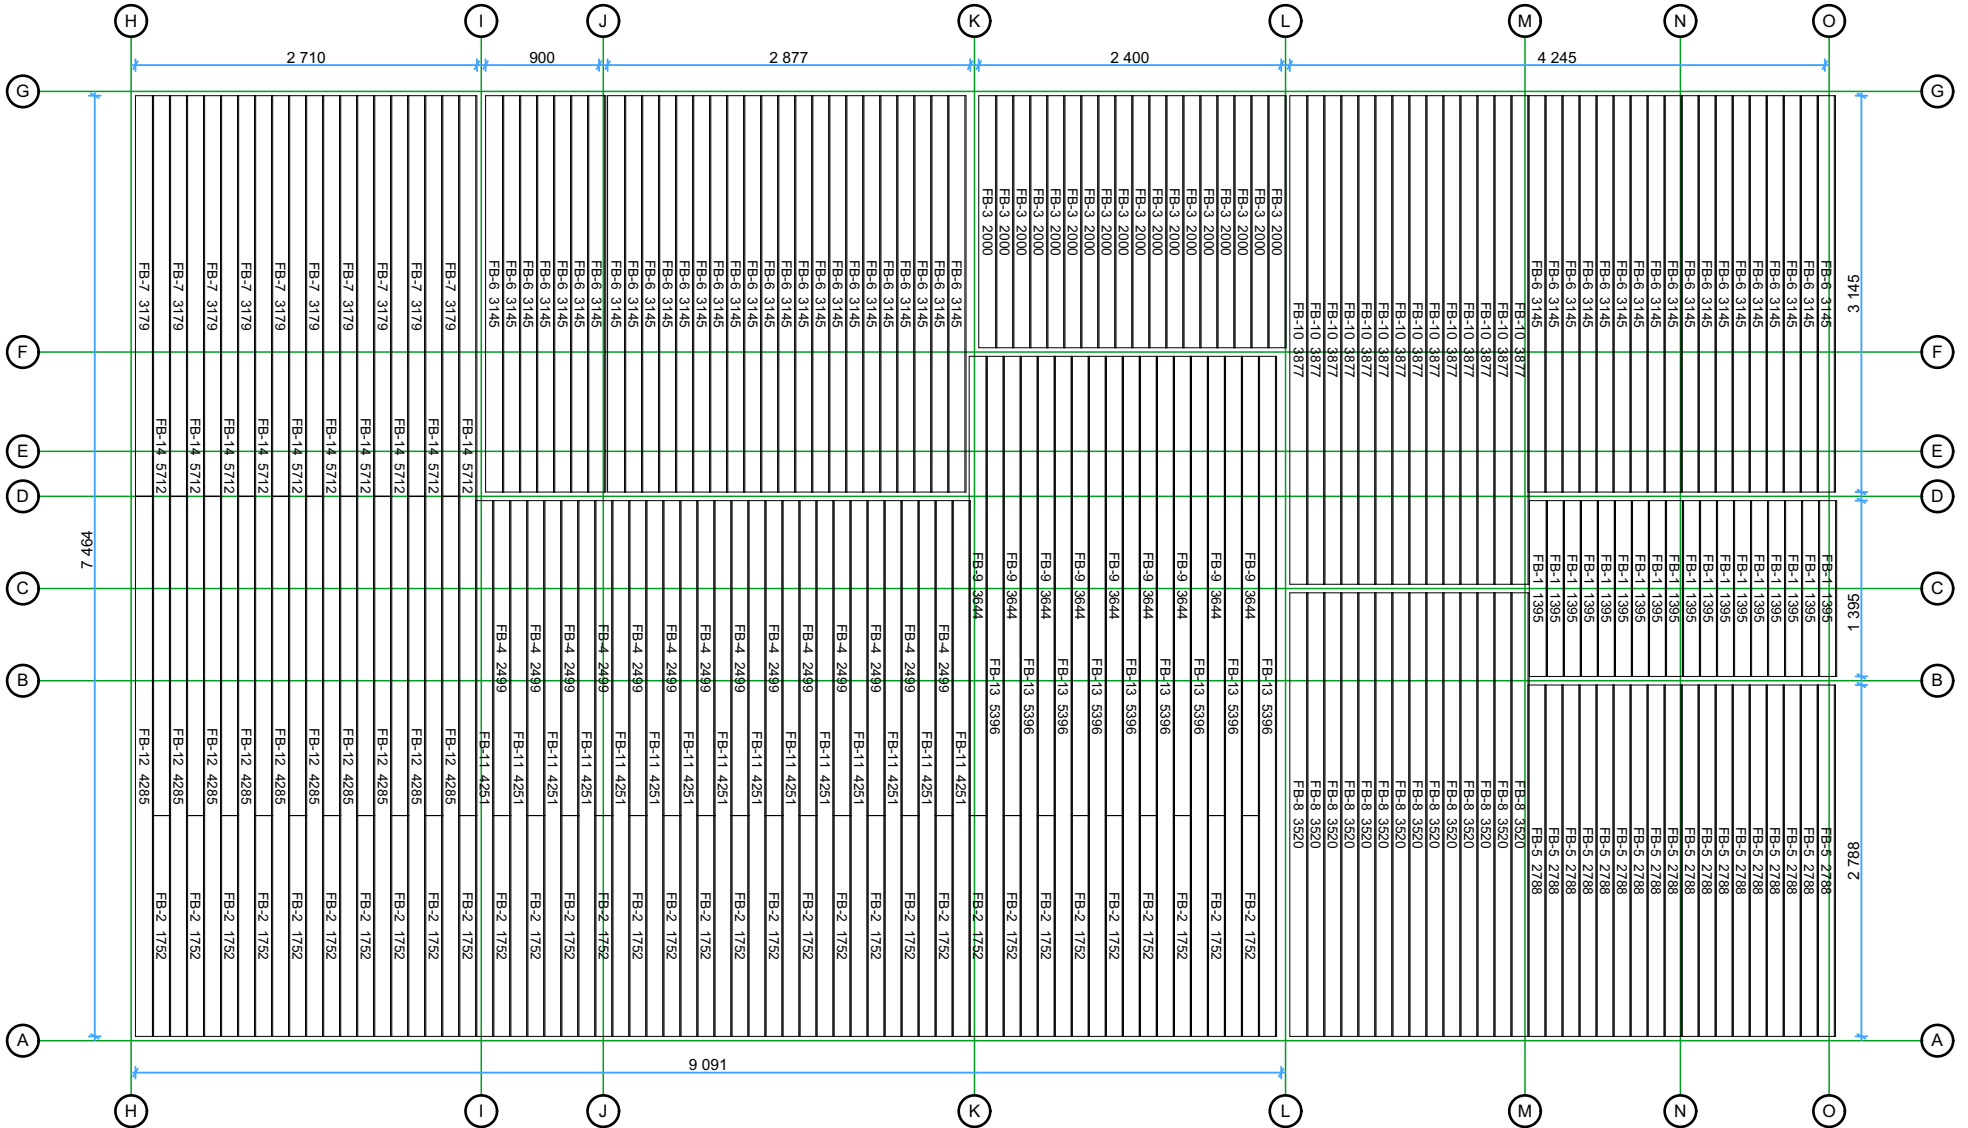

Thickness:	Project name:	Project ID:	Year:	Page:
68	Sevilla 7,8x13,74		2023	4


Roof boards

1:60

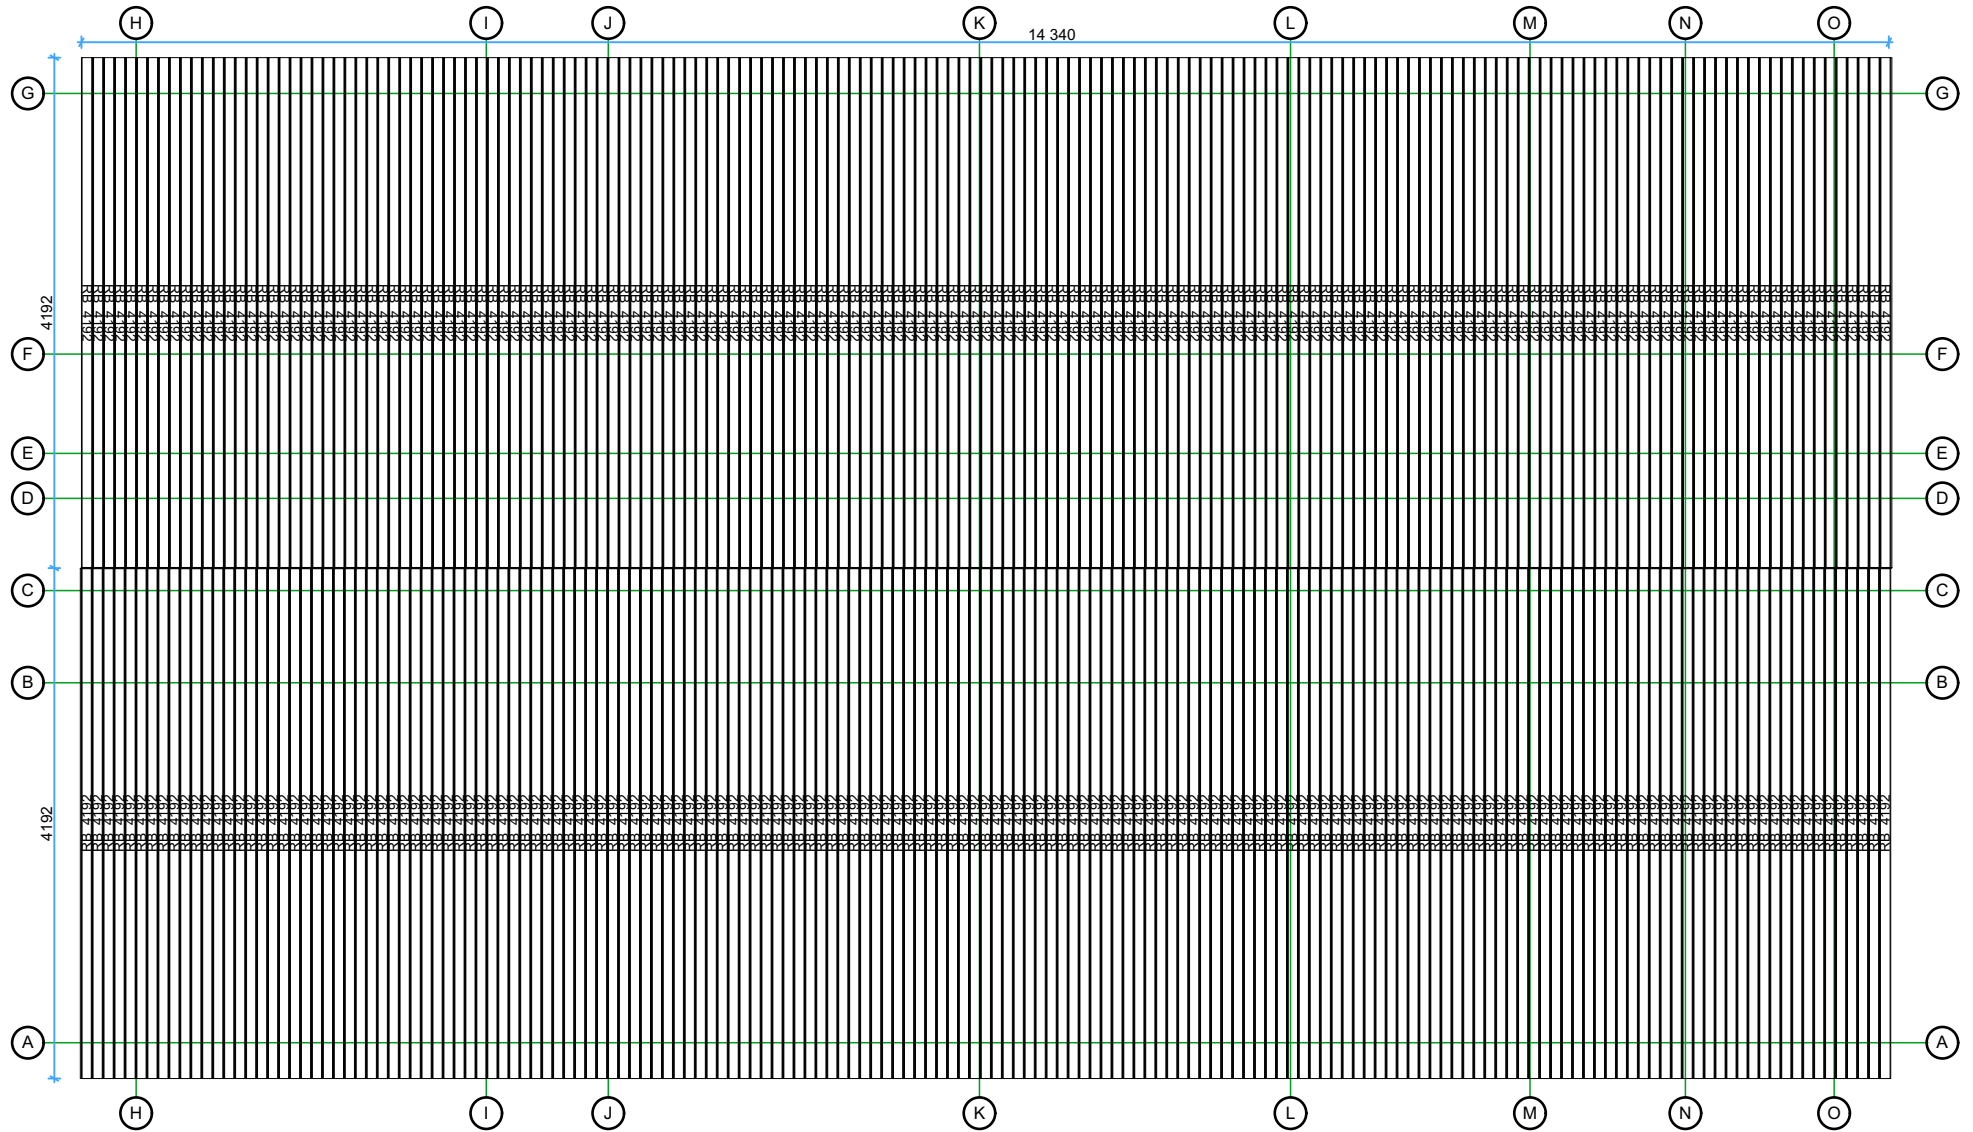

Thickness:	Project name:	Project ID:	Year:	Page:
68	Sevilla 7,8x13,74		2023	5


# Walls and purlins positions

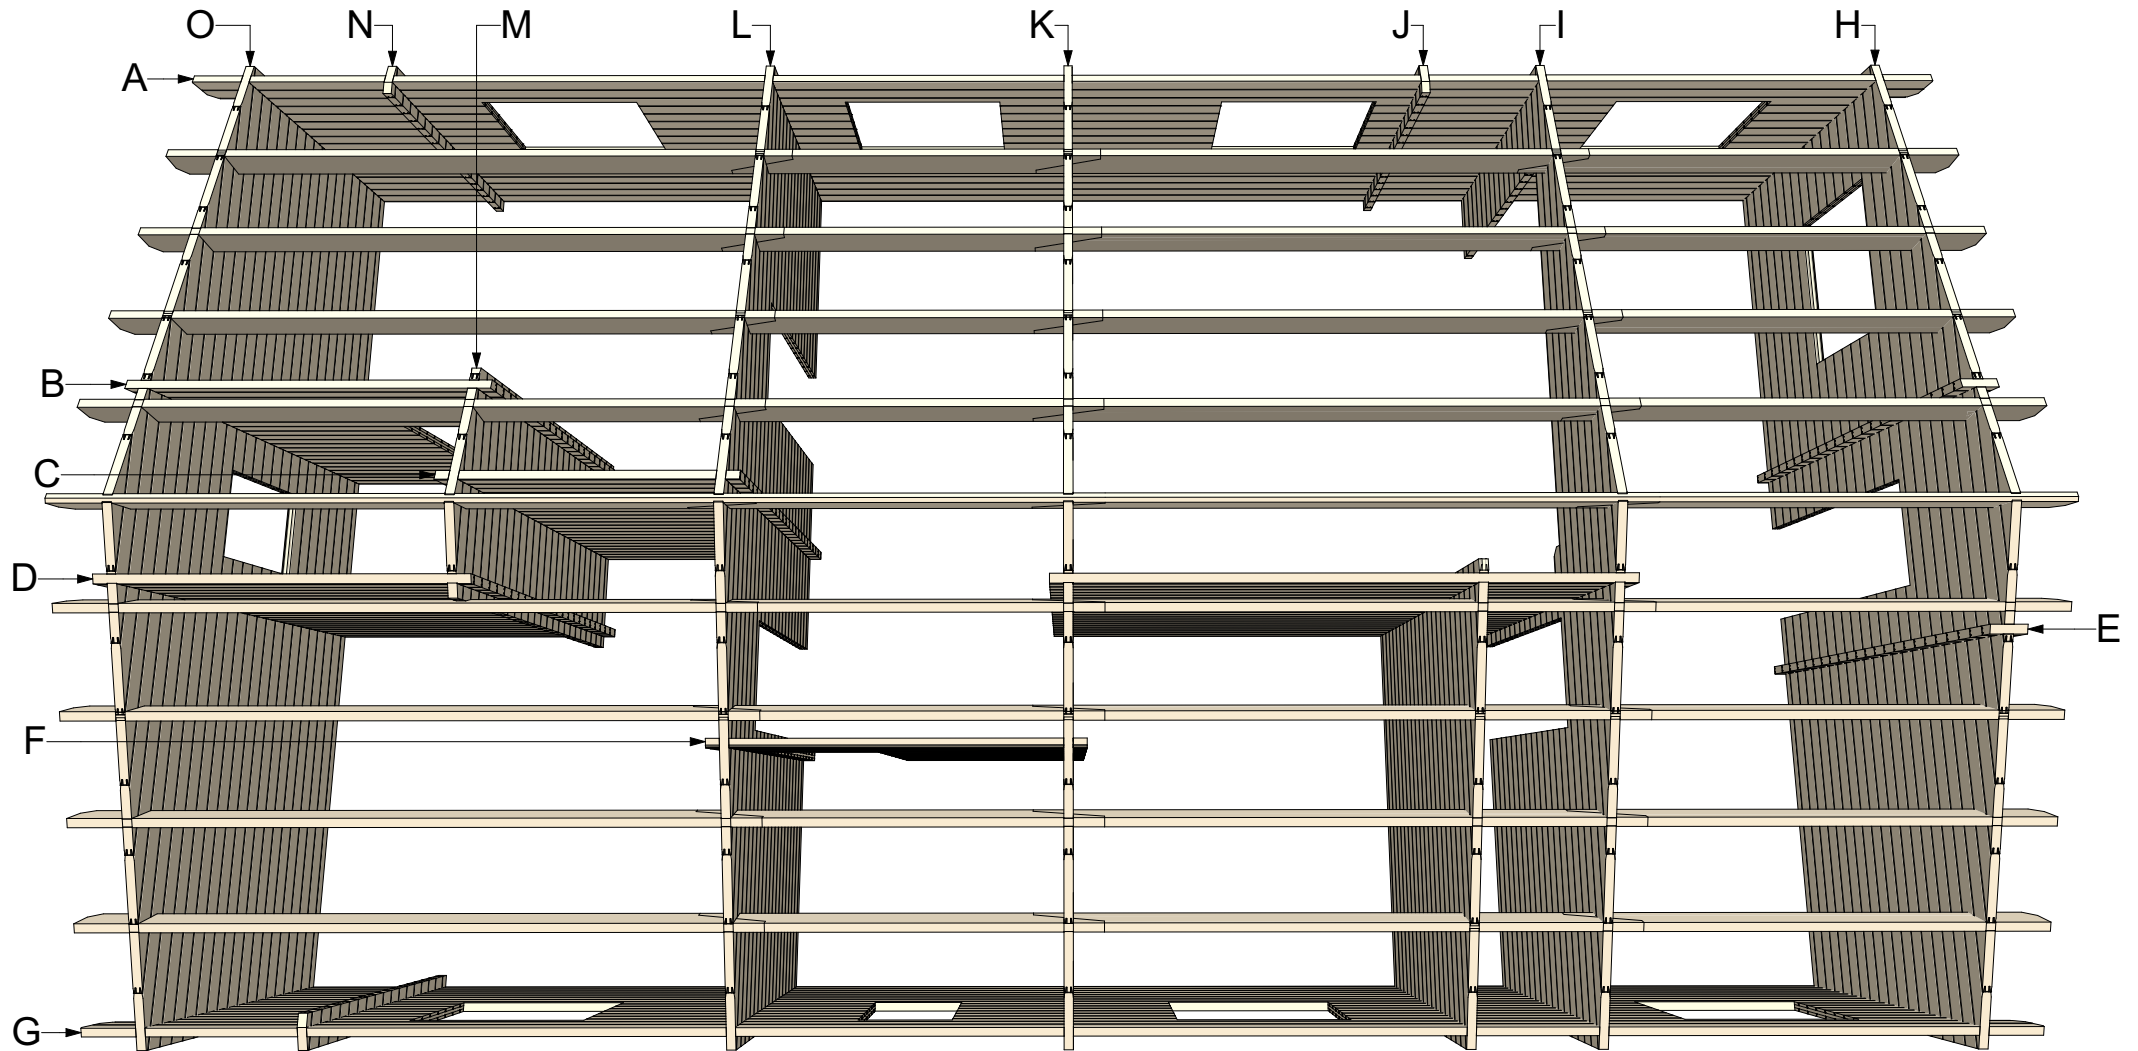


Thickness:	Project name:	Project ID:	Year:	Page:
68	Sevilla 7,8x13,74		2023	6

# Wall A


1:50

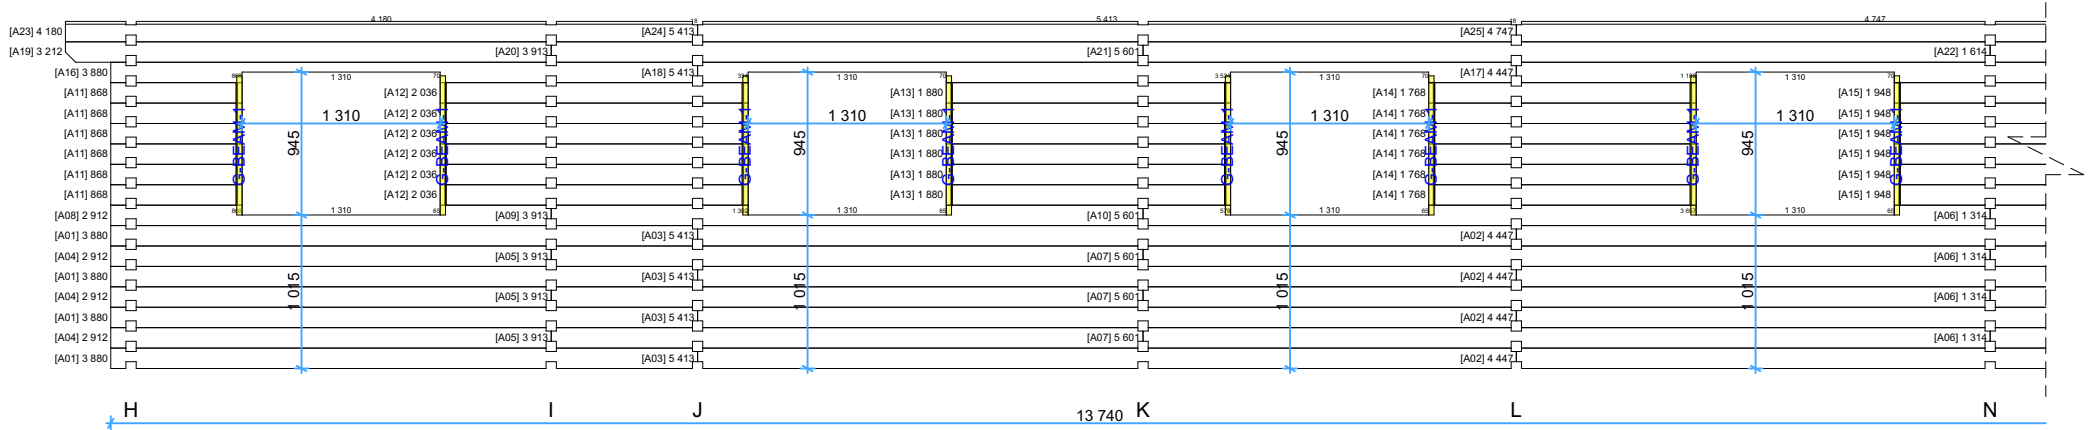


Wall A 1:50

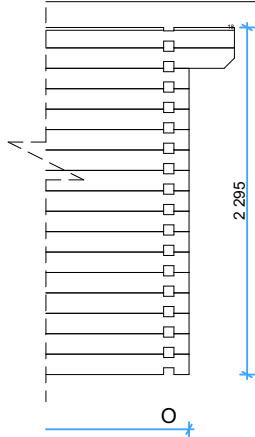


Wall B 1:50

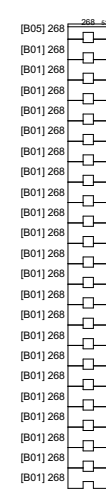

Wall C 1:50

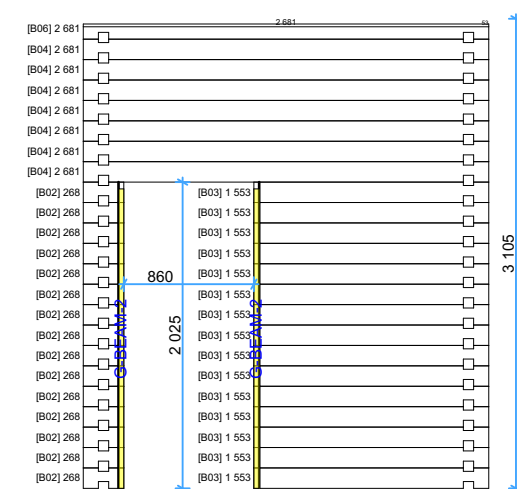



Wall C 1:50

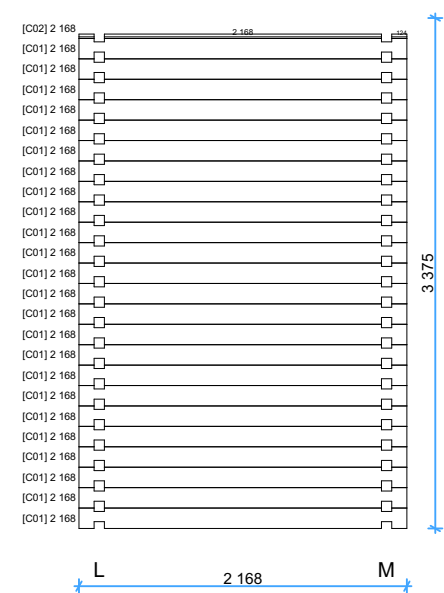


Thickness:	Project name:	Project ID:	Year:	Page:
68	Sevilla 7,8x13,74		2023	7

# Wall D


1:50

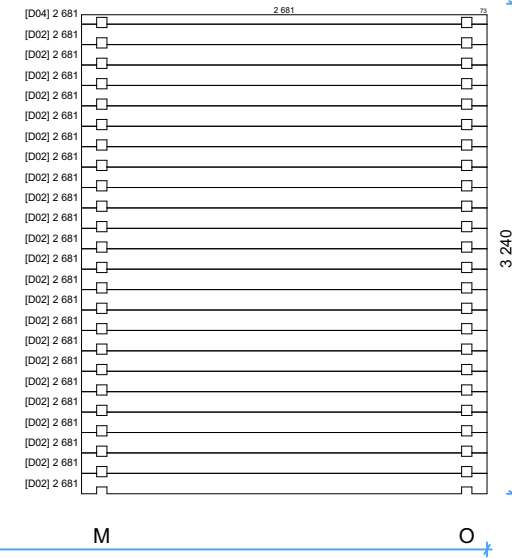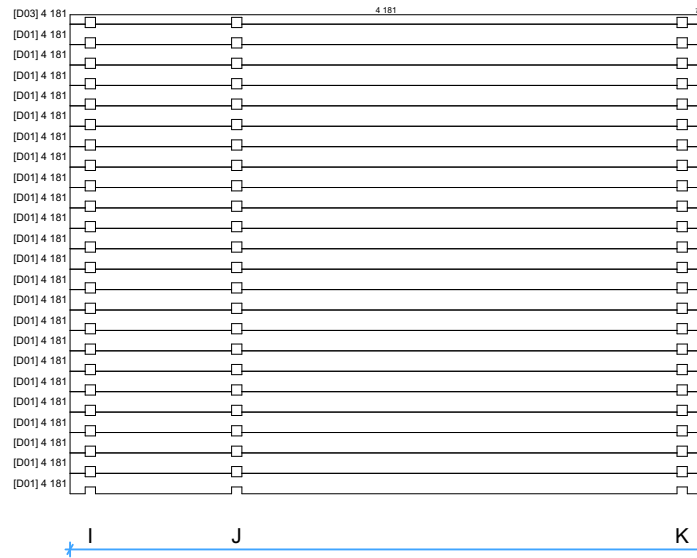

# Wall E 1:50

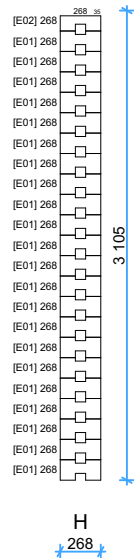

# Wall F 1:50

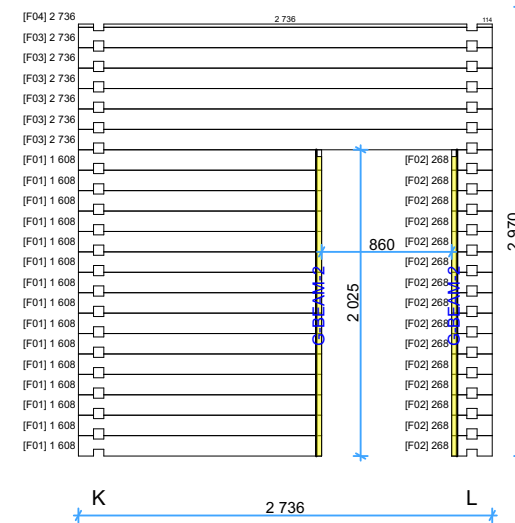


Thickness:	Project name:	Project ID:	Year:	Page:
68	Sevilla 7,8x13,74		2023	8




# Wall G

1:50

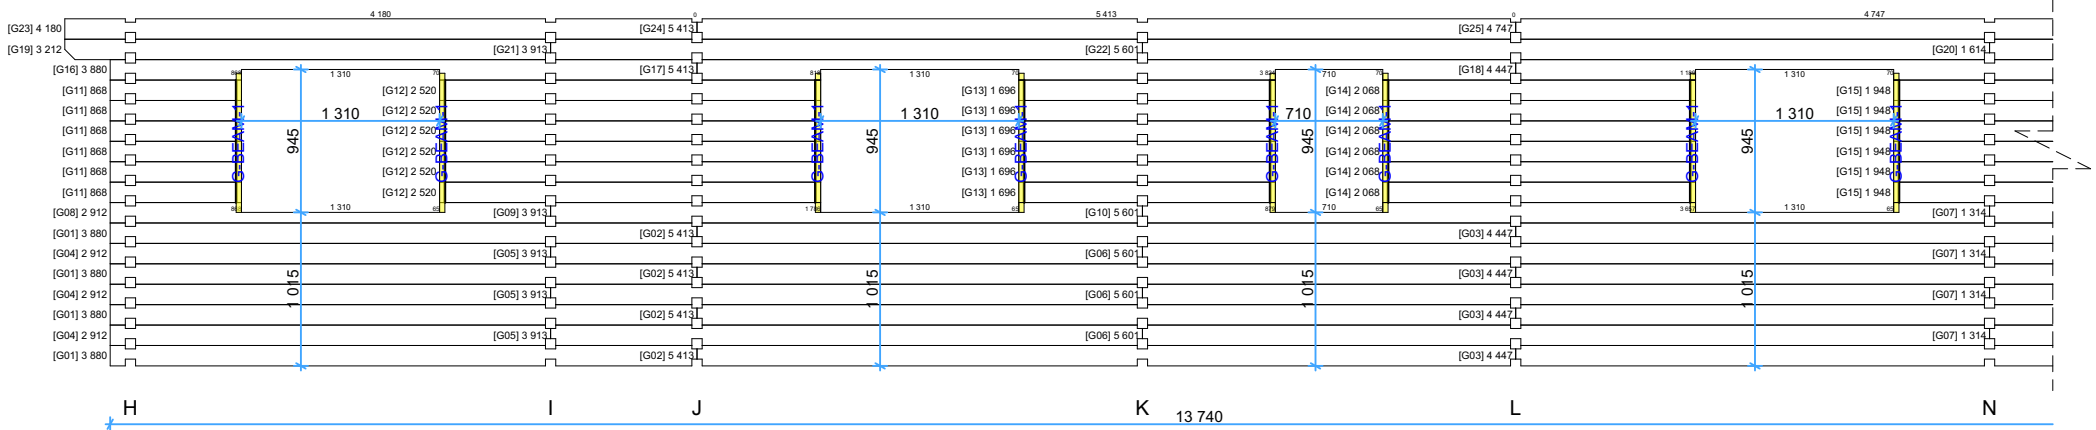


## Wall G 1:50

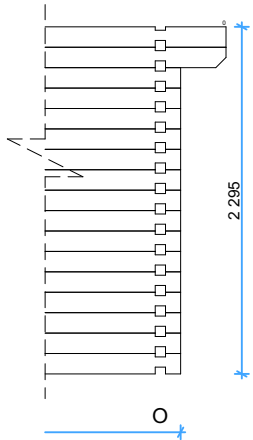

## Wall H


1:50

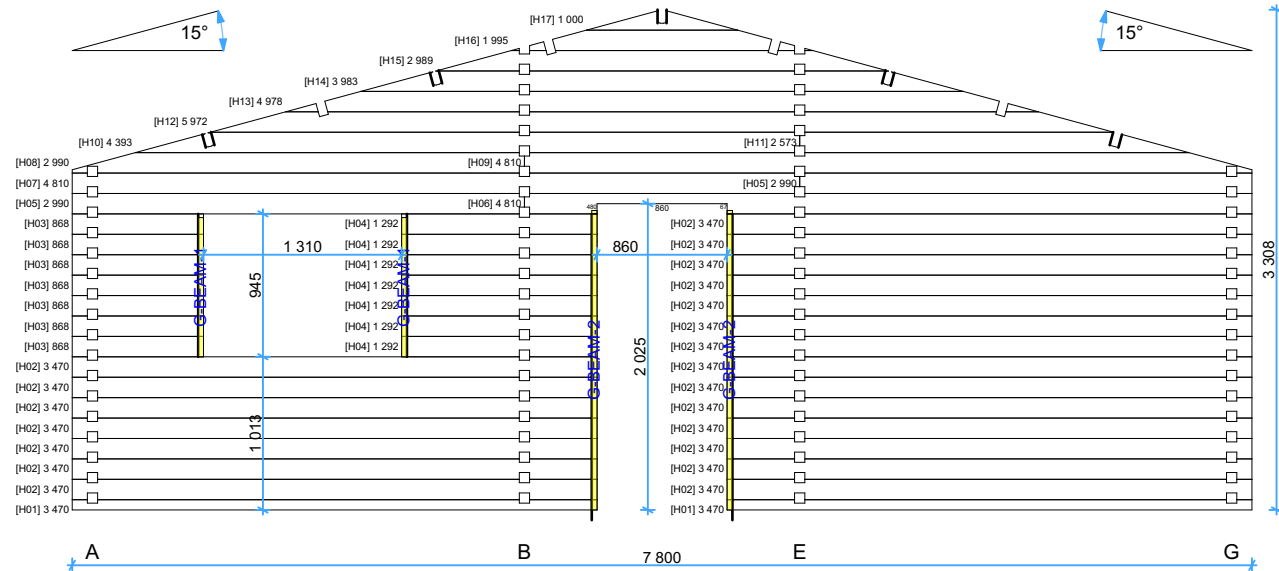

Thickness:	Project name:	Project ID:	Year:	Page:
68	Sevilla 7,8x13,74		2023	9


# Wall I

1:50

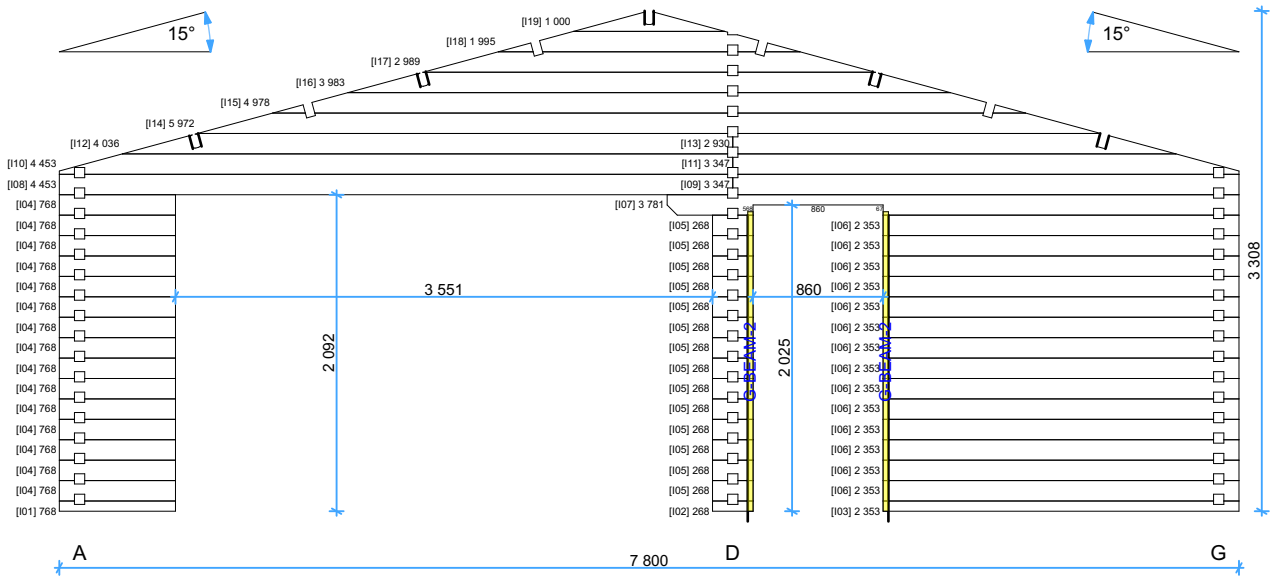


# Wall J

1:50

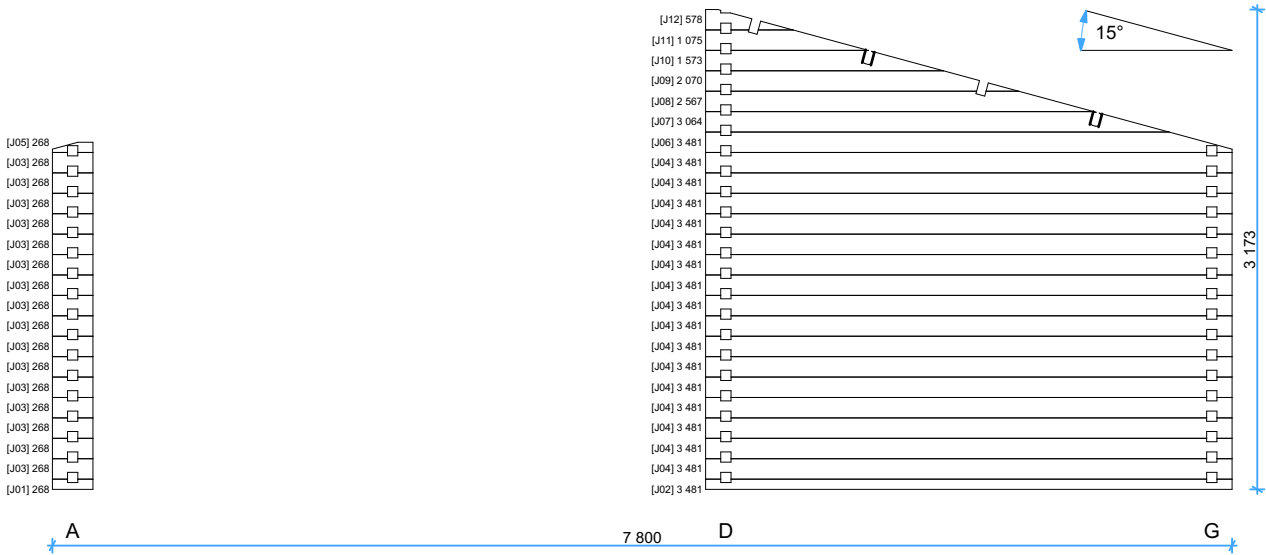

# Wall K


1:50

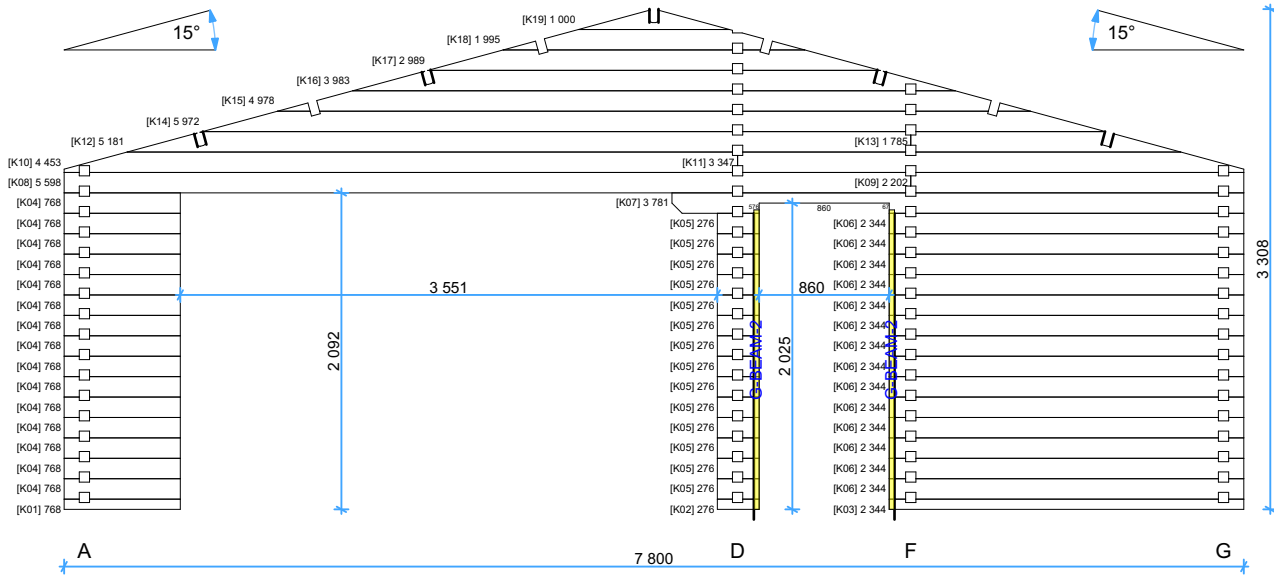

Thickness:	Project name:	Project ID:	Year:	Page:
68	Sevilla 7,8x13,74		2023	10

# Wall L

1:50



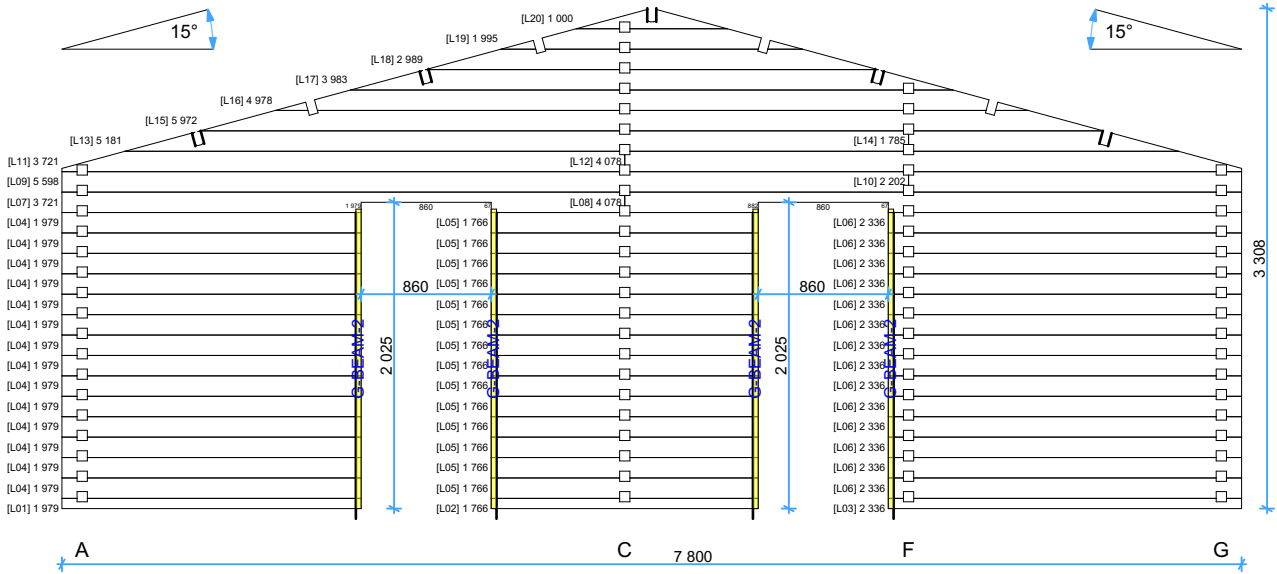


# Wall M

1:50


# Wall N

1:50

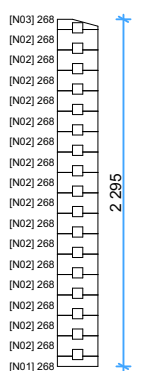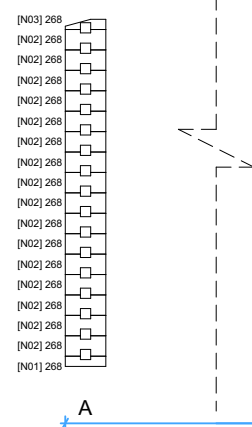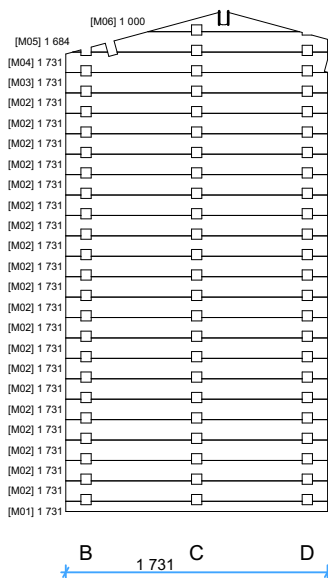






# Wall O

1:50

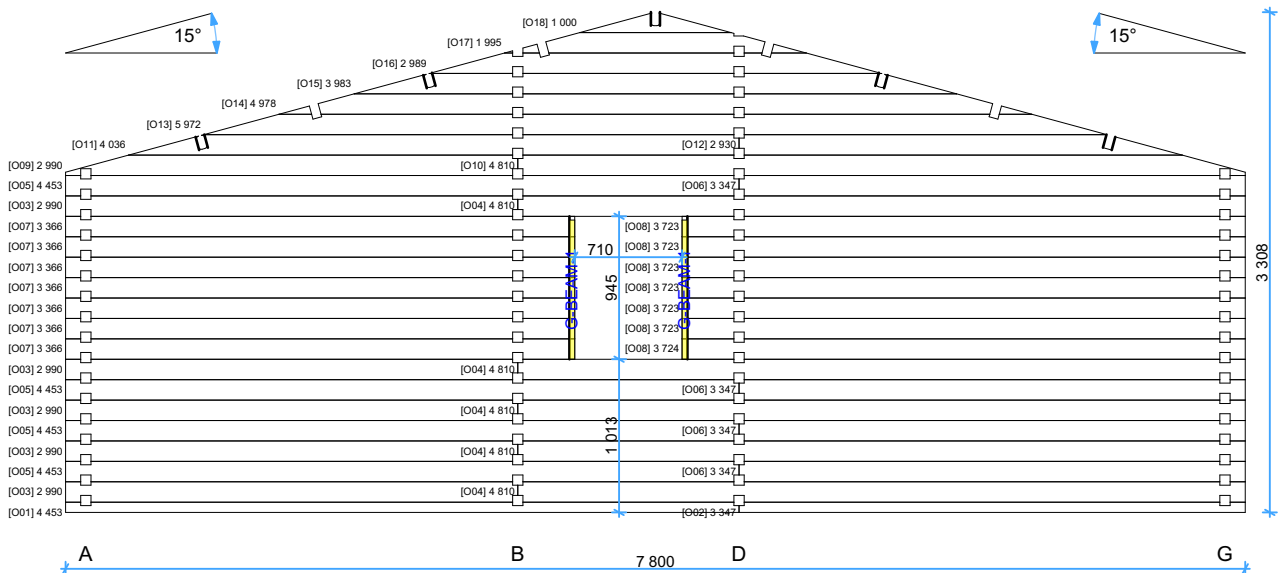

Thickness:	Project name:	Project ID:	Year:	Page:
68	Sevilla 7,8x13,74		2023	11

**68mm Sevilla 7,8x13,74 Windows and doors list**

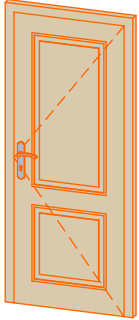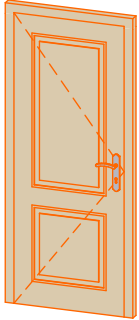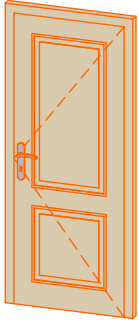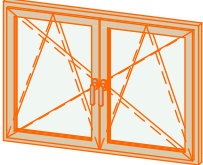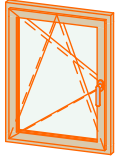Type-quality	Barcode	Wall Thickness	W x H Size	Orientation	Glazing	Quantity	3D Axonometry	Shutters
Door - Premium	P19885-1	68	850×1 980	R	Full wood	1		-----
Door - Premium	P19885-4	68	850×1 980	L	Full wood, no threshold (internal)	3		-----
Door - Premium	P19885-4	68	850×1 980	R	Full wood, no threshold (internal)	3		-----
Window - Premium	<Undefined>	68	1 300×920		Double glazed, +shutter kit	8		8 Kit
Window - Premium	<Undefined>	68	700×920	L	Double glazed, +shutter kit	2		2 Kit