


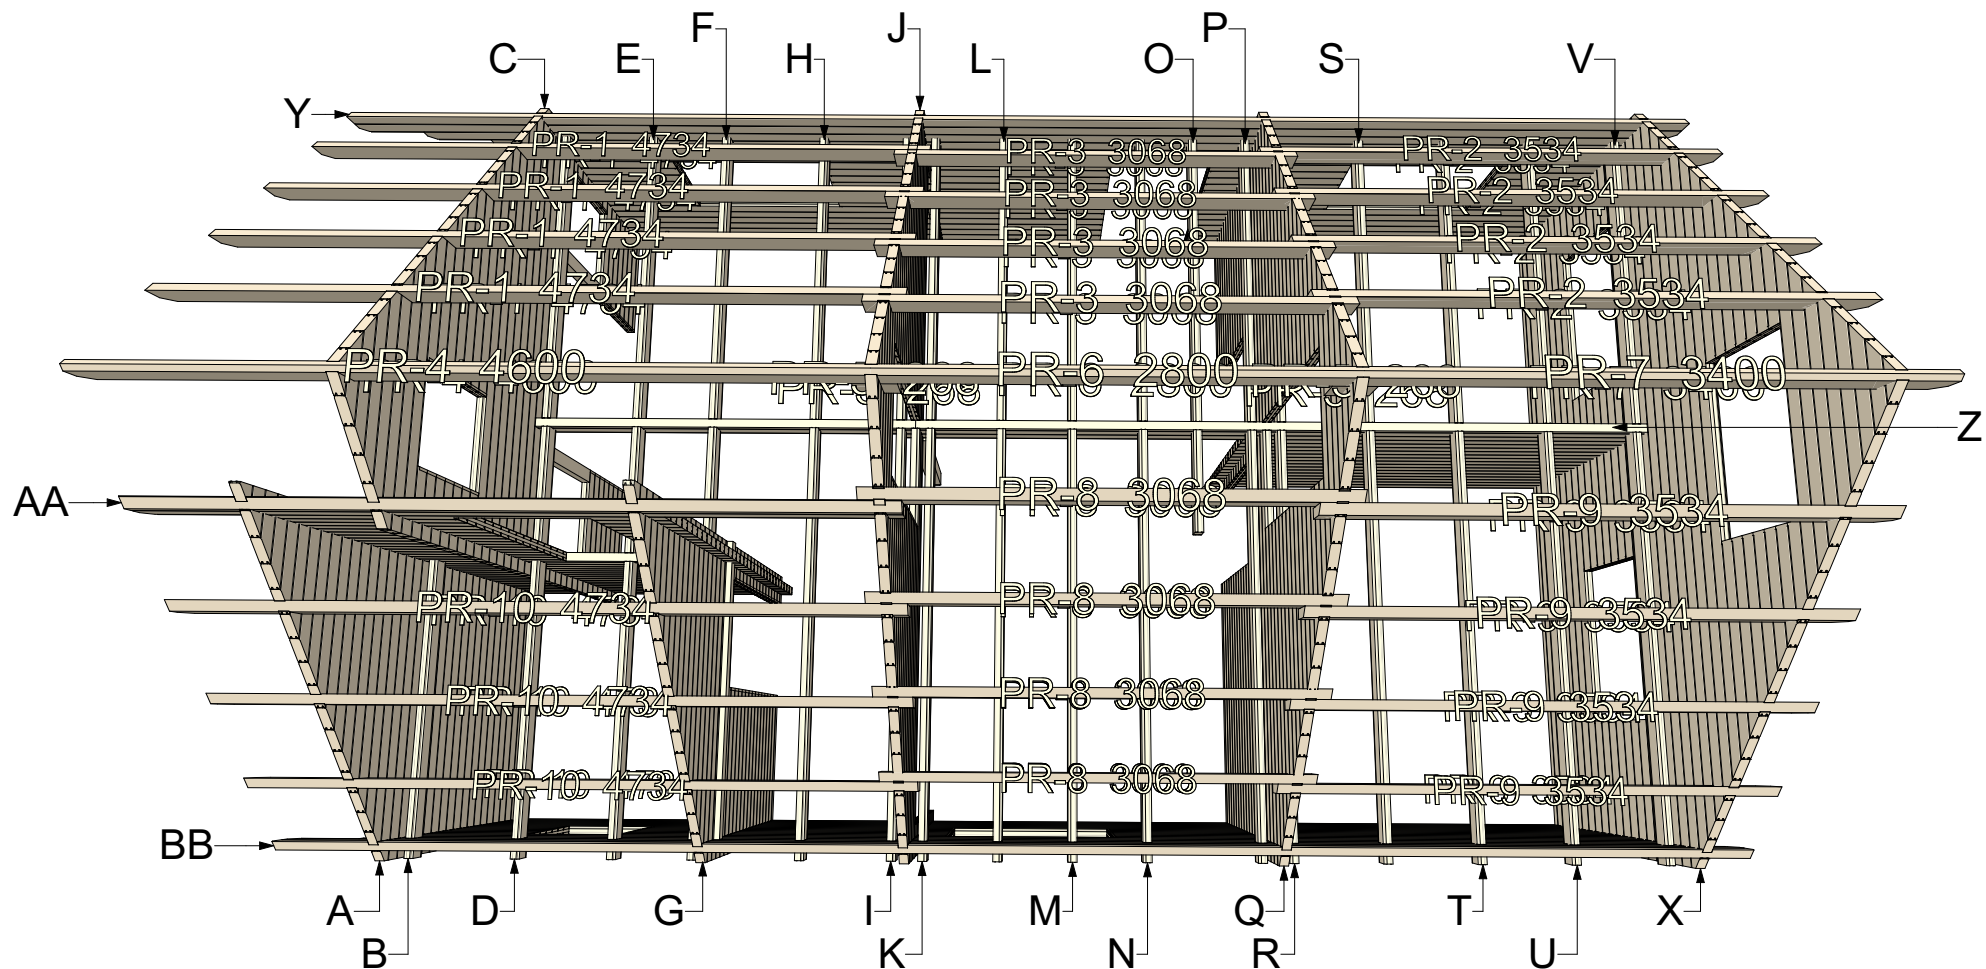

**68 Felix 6x10**


Walls and purlins positions




|            |               |             |       |       |
|------------|---------------|-------------|-------|-------|
| Thickness: | Project name: | Project ID: | Year: | Page: |
| 68         | Felix 6x10    |             | 2023  | 2     |


Floor bearers

1:50

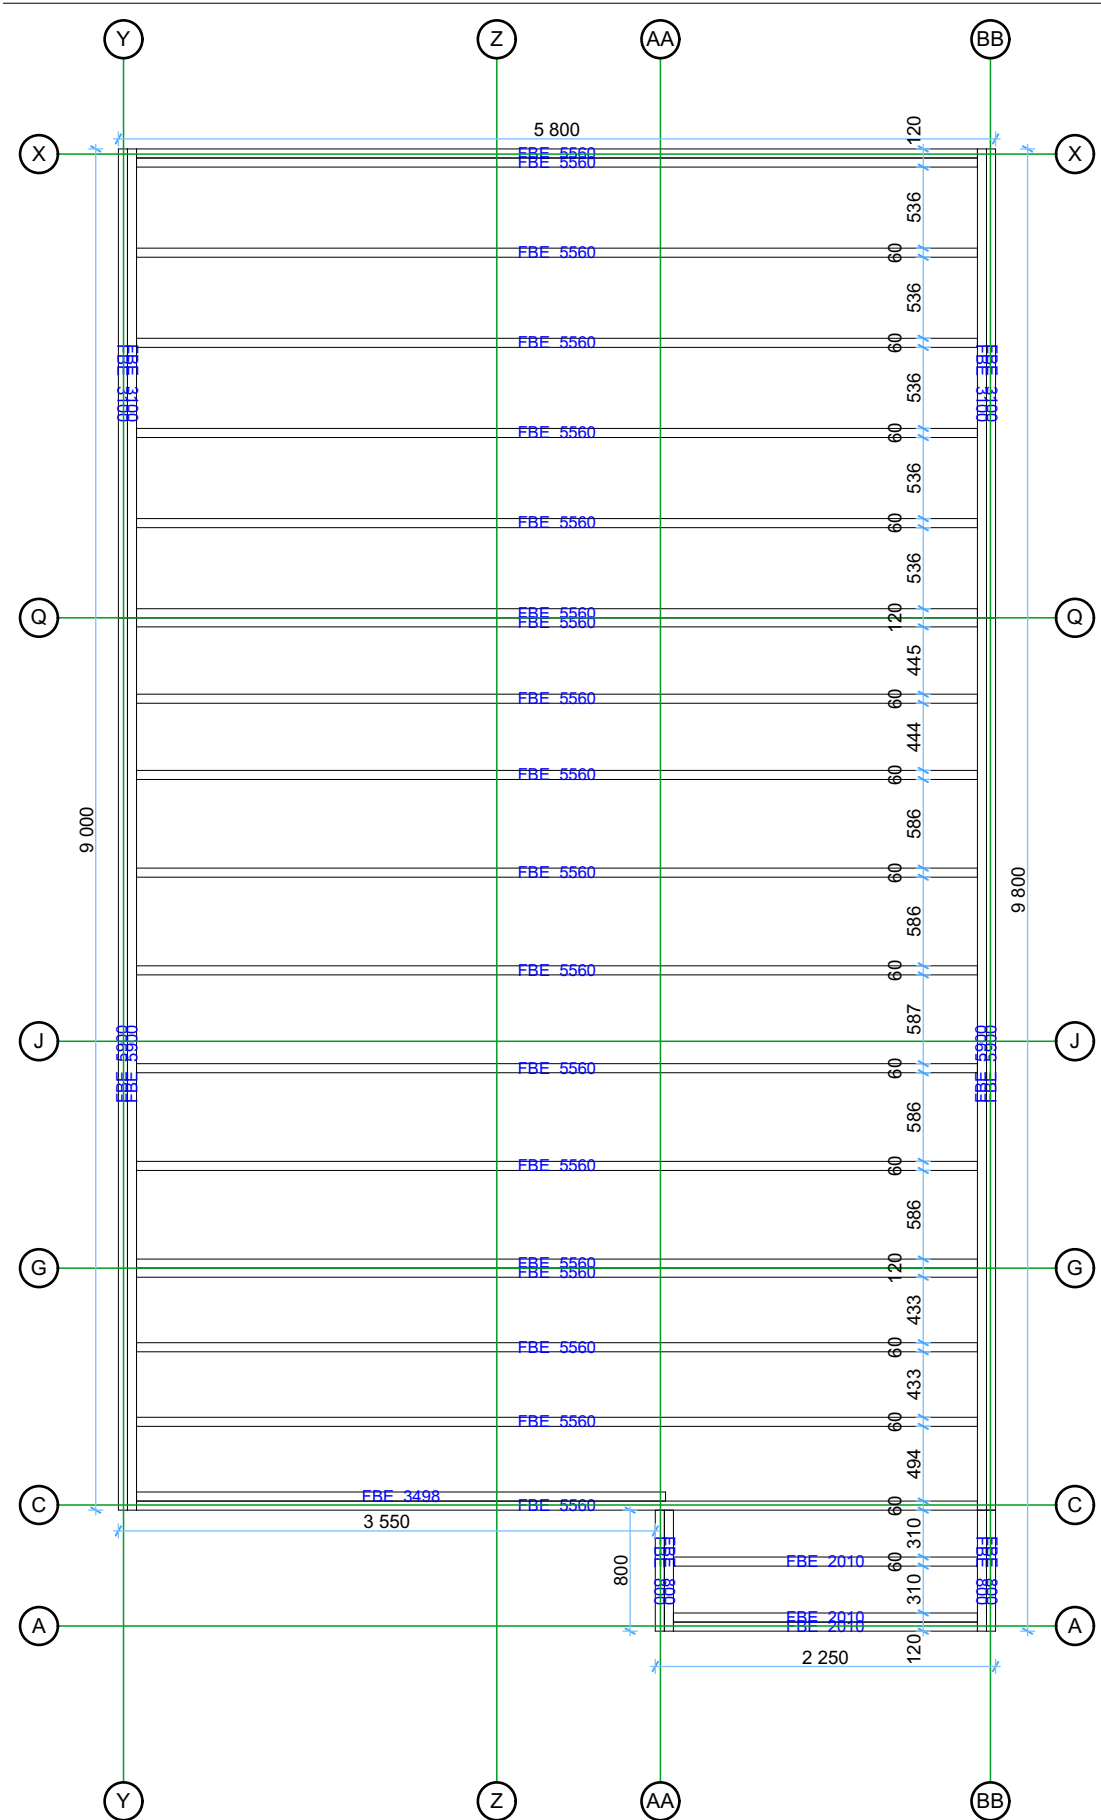


|            |               |             |       |       |
|------------|---------------|-------------|-------|-------|
| Thickness: | Project name: | Project ID: | Year: | Page: |
| 68         | Felix 6x10    |             | 2023  | 3     |

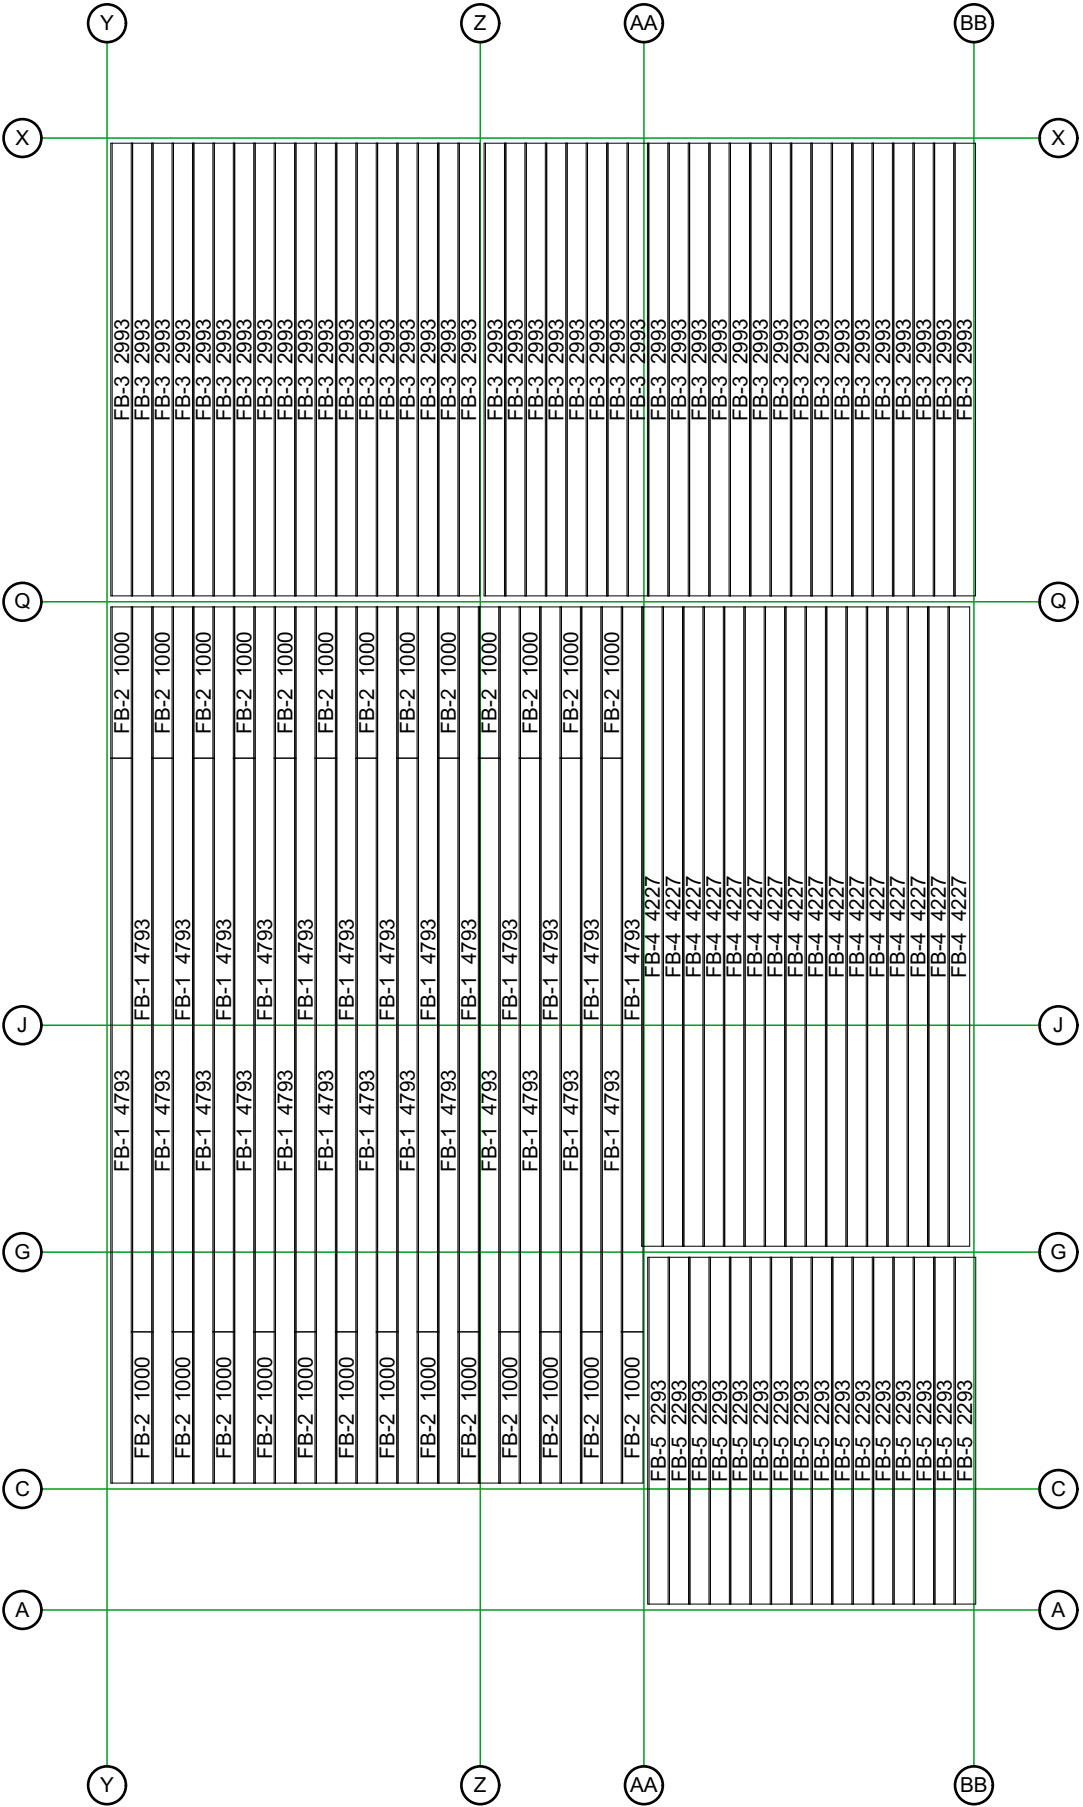

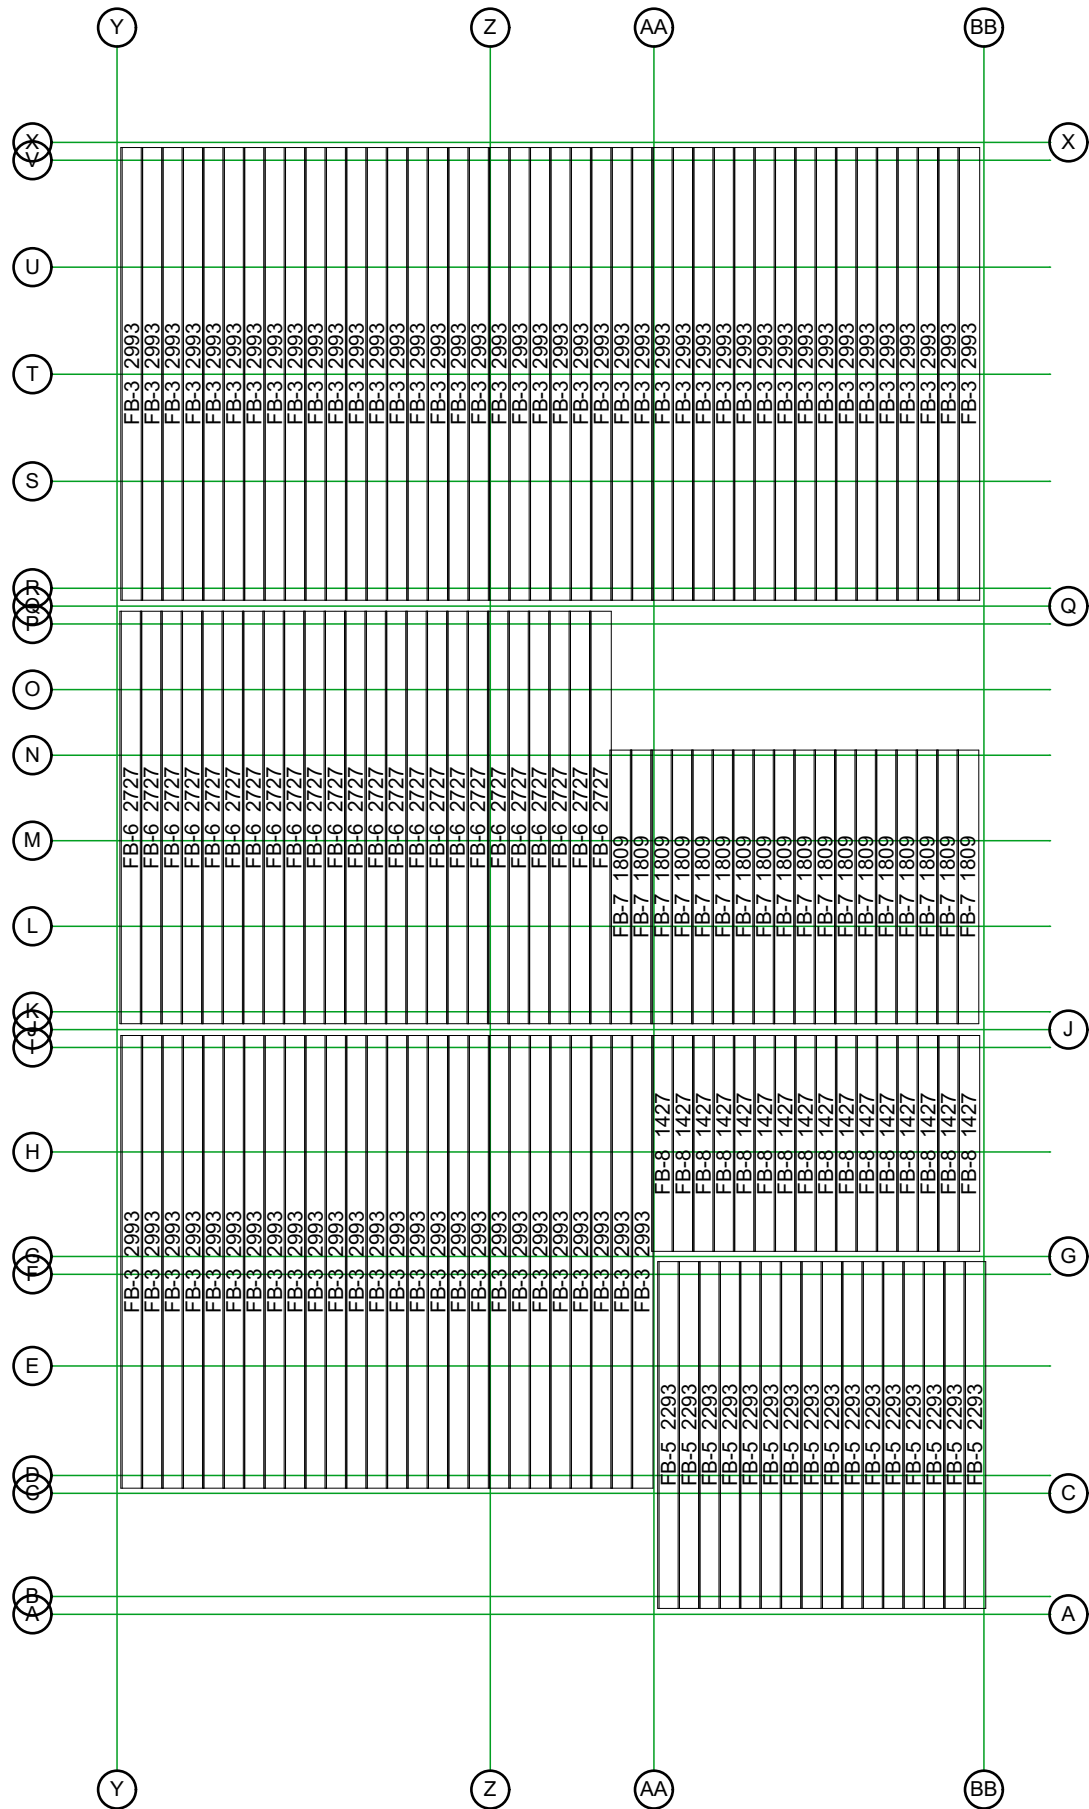


## Ground floor plan

1:50

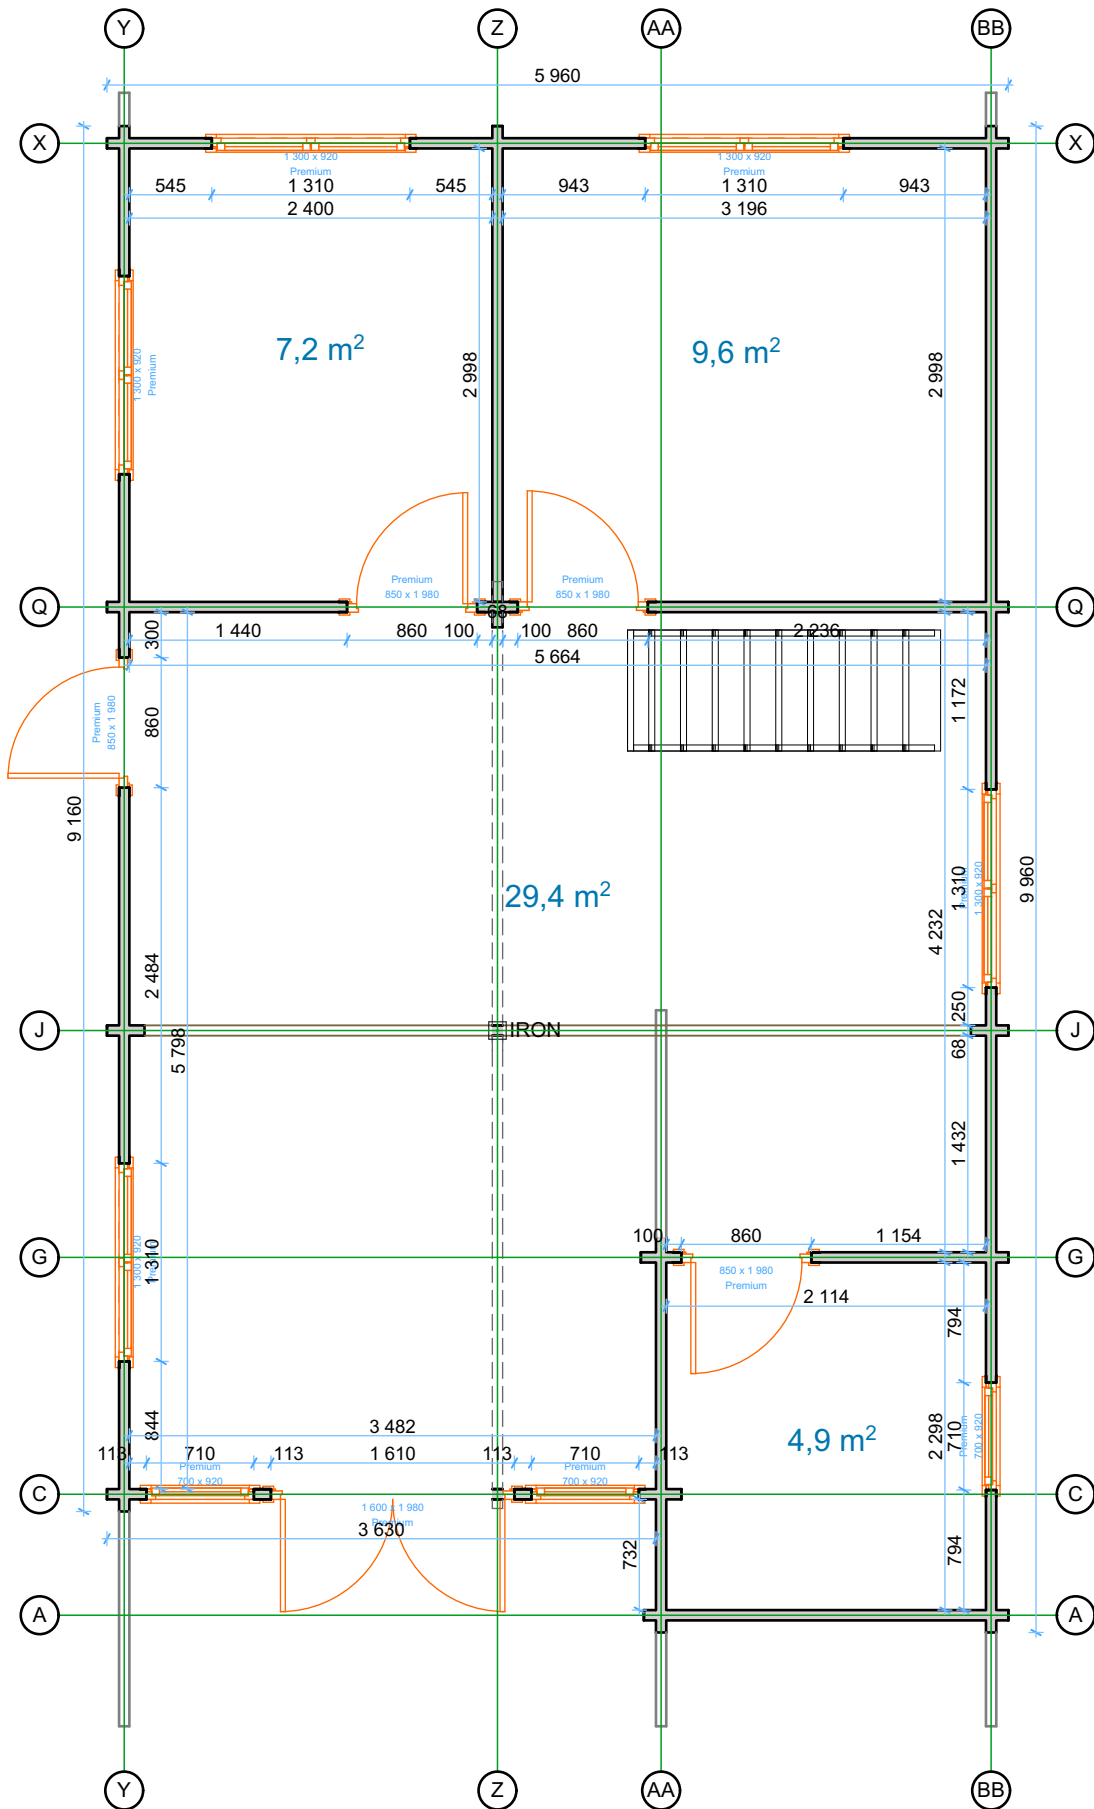


|            |               |             |       |       |
|------------|---------------|-------------|-------|-------|
| Thickness: | Project name: | Project ID: | Year: | Page: |
| 68         | Felix 6x10    |             | 2023  | 6     |

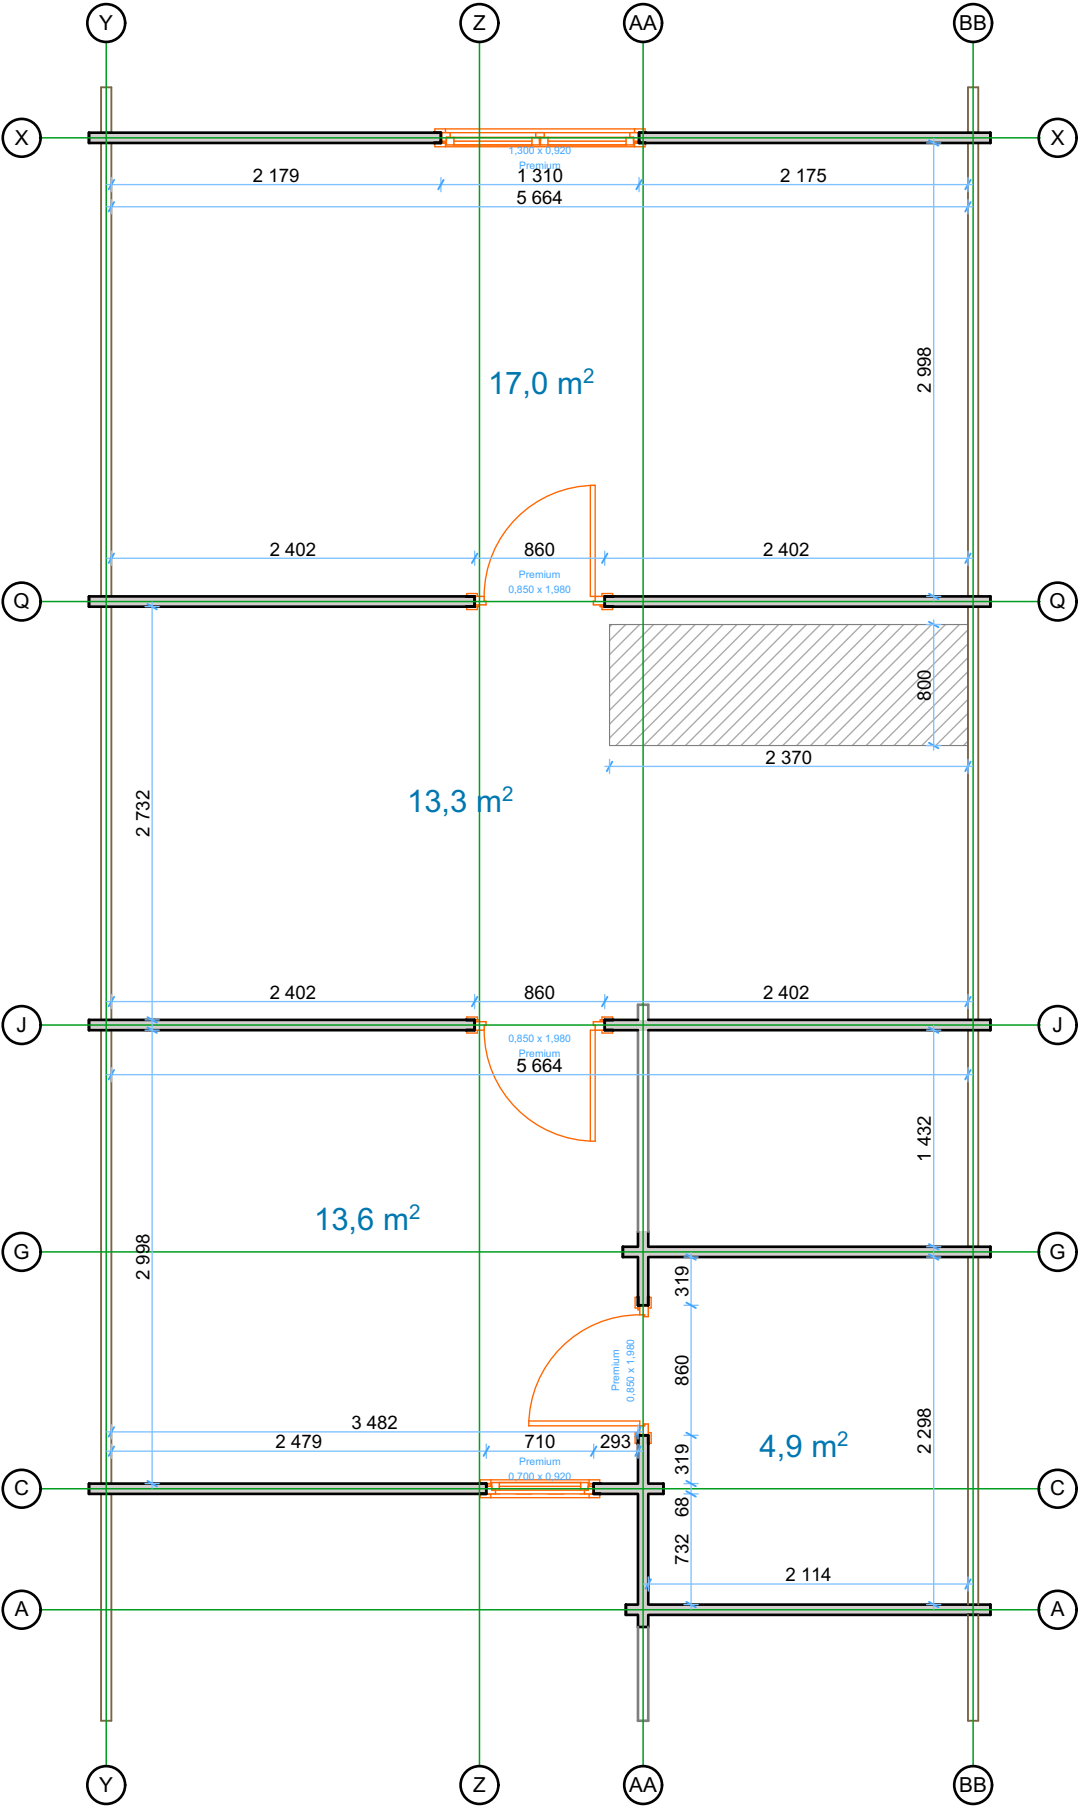

Roof boards

1:50

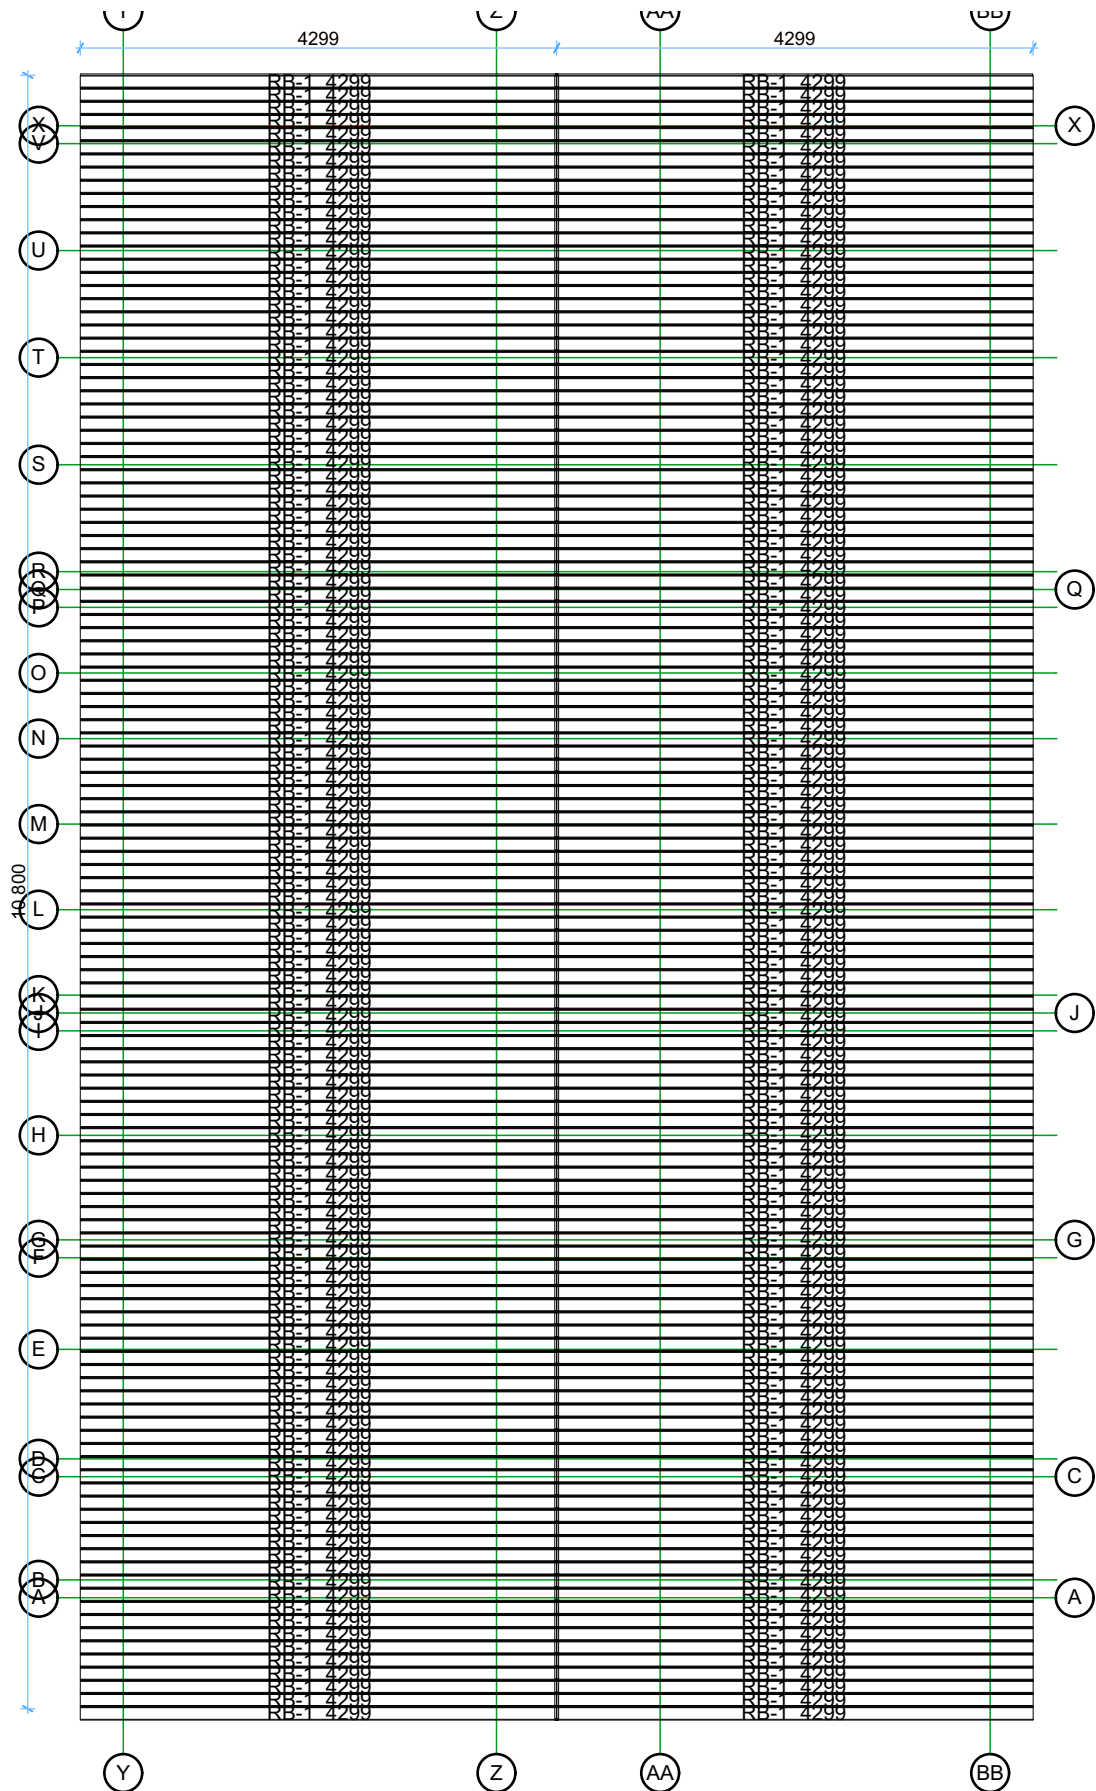

| Thickness: | Project name: | Project ID: | Year: | Page: |
|------------|---------------|-------------|-------|-------|
| 68         | Felix 6x10    |             | 2023  | 8     |

|        |      |
|--------|------|
| Wall A | 1:50 |
|--------|------|




|        |      |
|--------|------|
| Wall C | 1:50 |
|--------|------|




|            |               |             |       |       |
|------------|---------------|-------------|-------|-------|
| Thickness: | Project name: | Project ID: | Year: | Page: |
| 68         | Felix 6x10    |             | 2023  | 9     |


Wall D 1:50

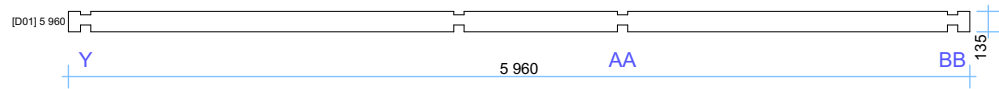


|        |      |
|--------|------|
| Wall E | 1:50 |
|--------|------|

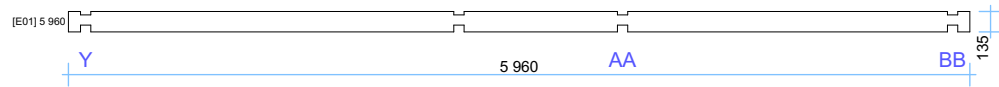


Wall F 1:50

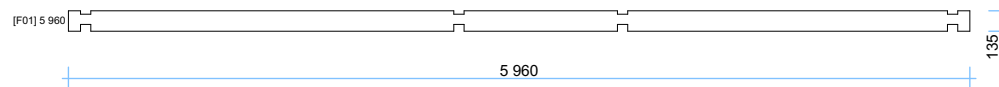

Wall H 1:50

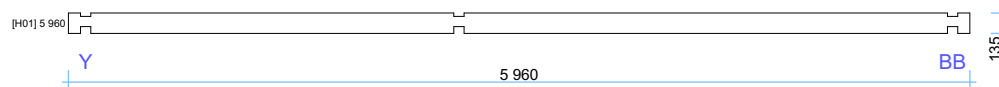


Wall I 1:50

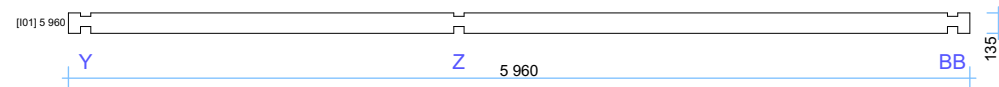

**Beam 100x44 should be installed on wall G to support floor boards**


Wall G 1:50

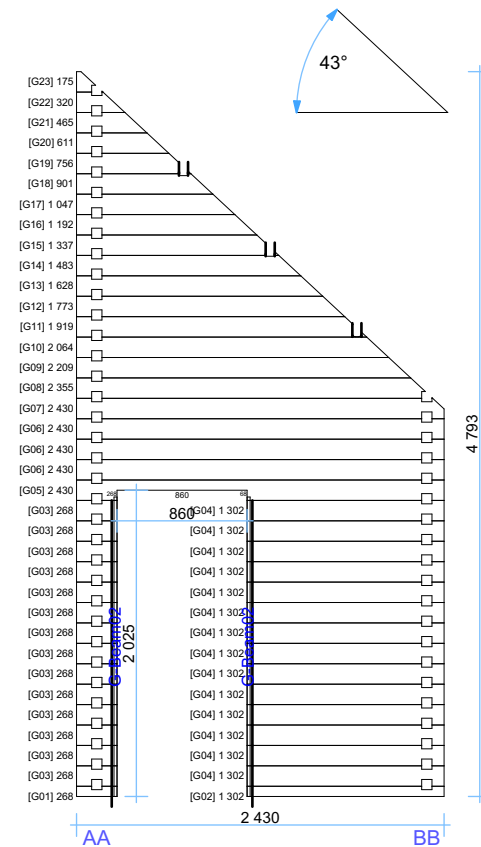

|            |               |             |       |       |
|------------|---------------|-------------|-------|-------|
| Thickness: | Project name: | Project ID: | Year: | Page: |
| 68         | Felix 6x10    |             | 2023  | 10    |

Wall Y


1:50

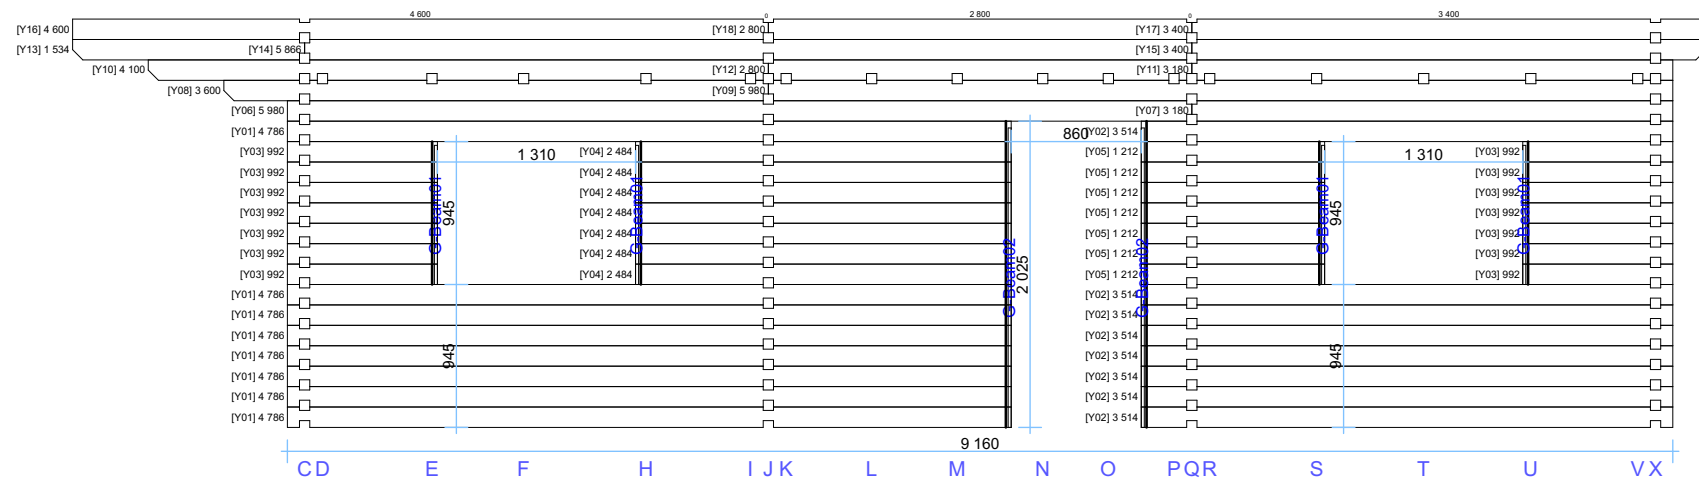

|            |               |             |       |       |
|------------|---------------|-------------|-------|-------|
| Thickness: | Project name: | Project ID: | Year: | Page: |
| 68         | Felix 6x10    |             | 2023  | 11    |


Wall J

1:50

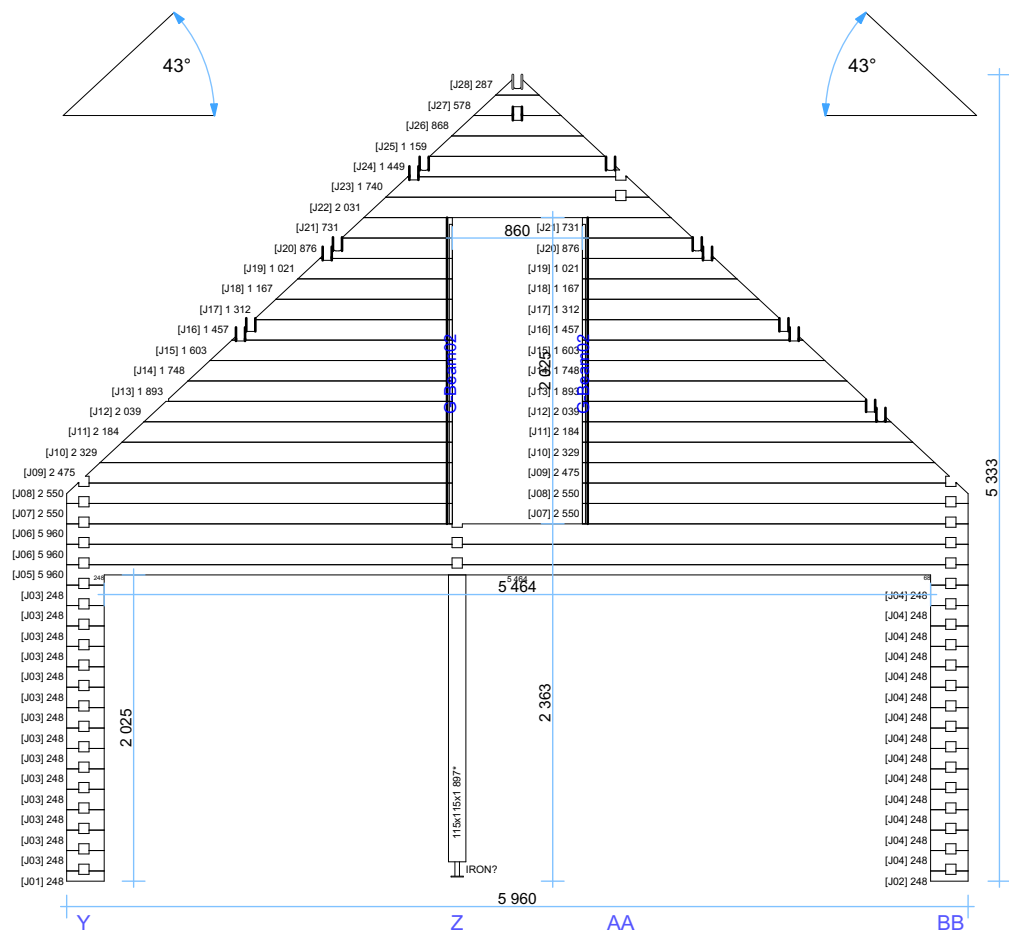


Wall K

1:50

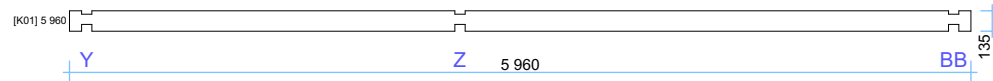


Wall L

1:50

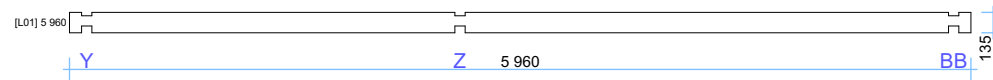


Wall M

1:50

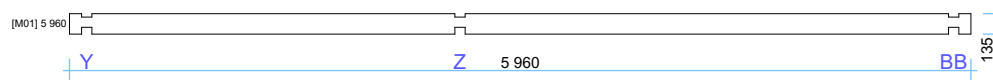


Wall N

1:50

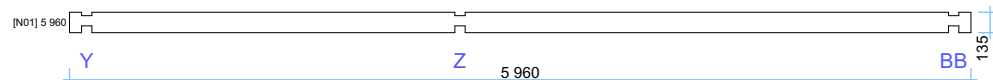


Wall O

1:50

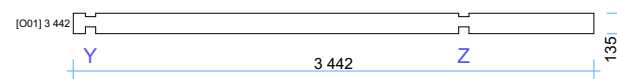


|            |               |             |       |       |
|------------|---------------|-------------|-------|-------|
| Thickness: | Project name: | Project ID: | Year: | Page: |
| 68         | Felix 6x10    |             | 2023  | 12    |


Wall P 1:50

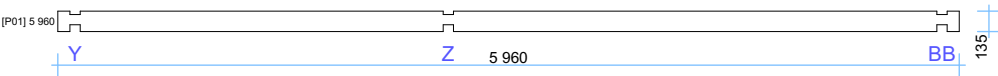


Wall R 1:50

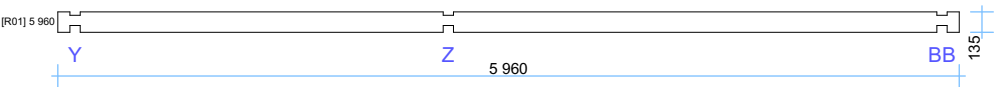


Wall S 1:50

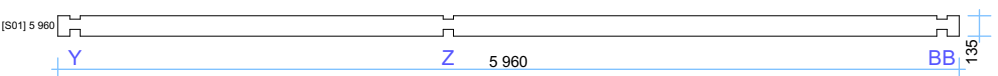


Wall T 1:50

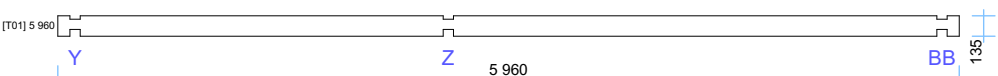


Wall U 1:50

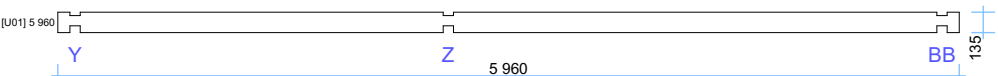

Wall V 1:50

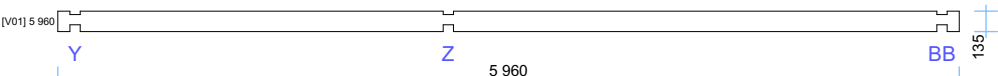


Wall Q 1:50

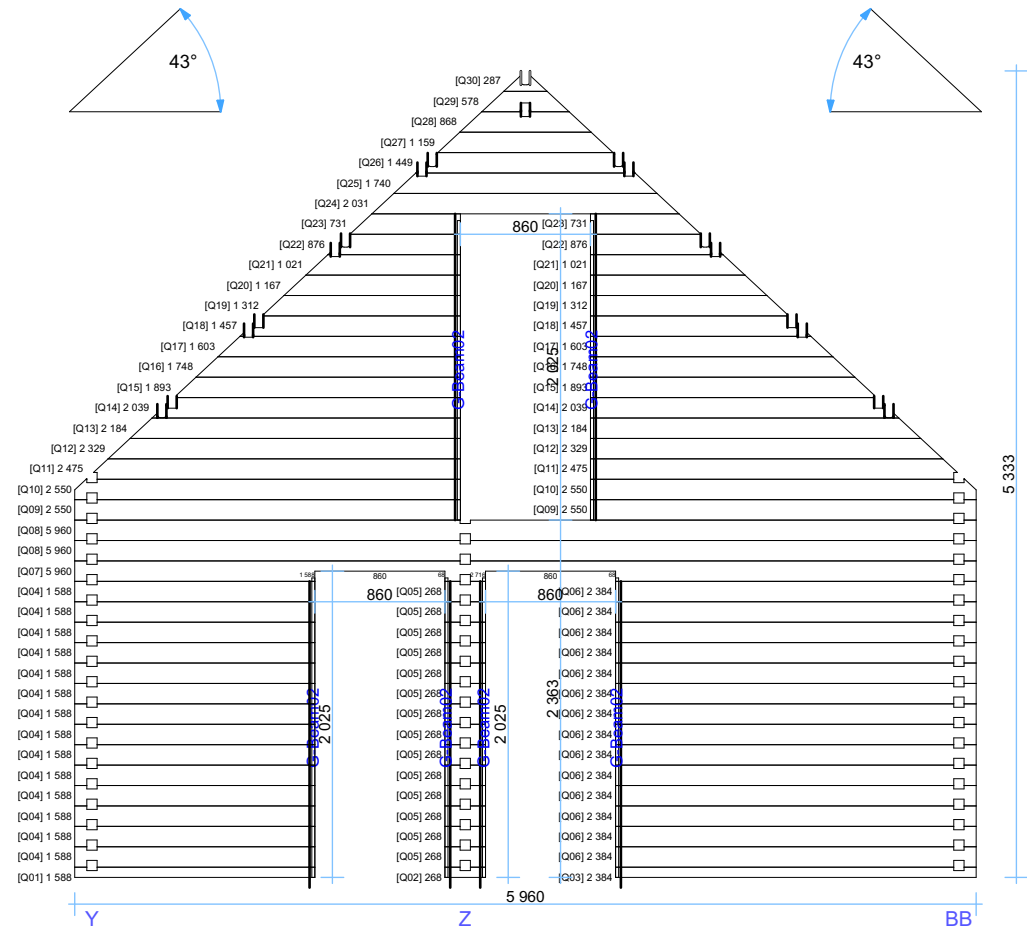

|            |               |             |       |       |
|------------|---------------|-------------|-------|-------|
| Thickness: | Project name: | Project ID: | Year: | Page: |
| 68         | Felix 6x10    |             | 2023  | 13    |

Wall X


1:50

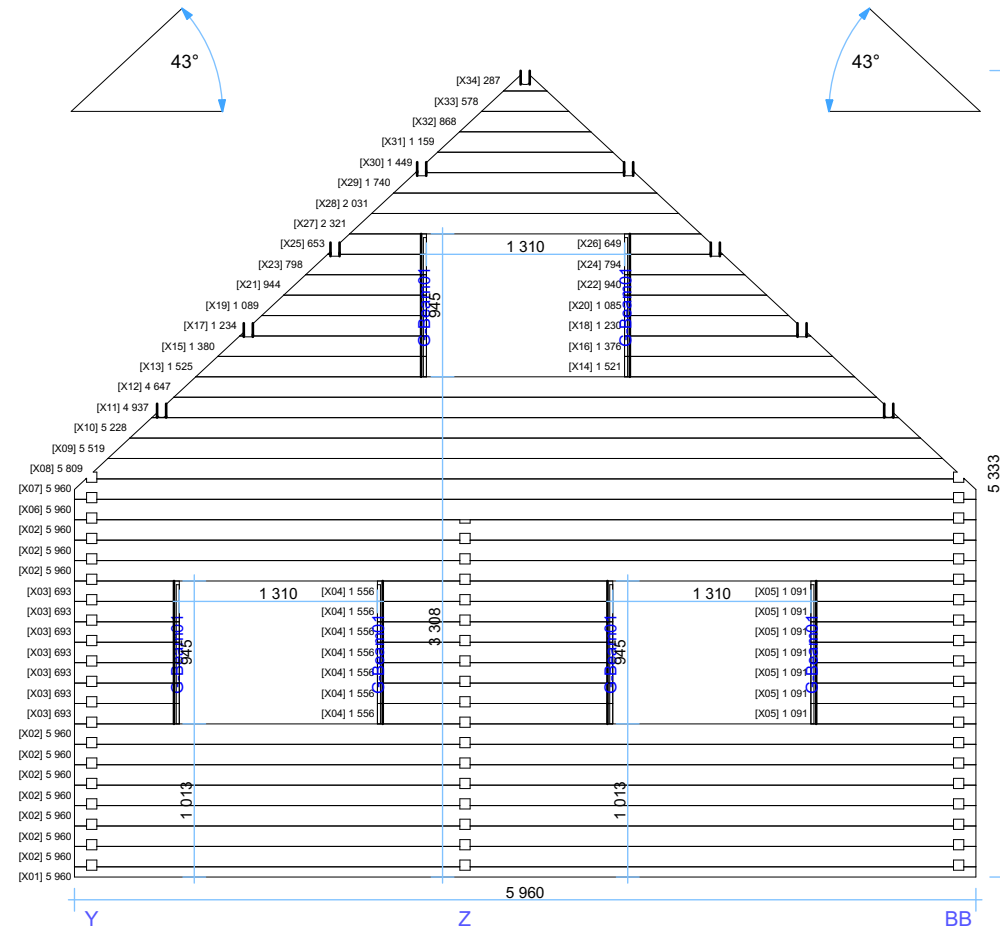

| Thickness: | Project name: | Project ID: | Year: | Page: |
|------------|---------------|-------------|-------|-------|
| 68         | Felix 6x10    |             | 2023  | 14    |


Wall Z

1:50

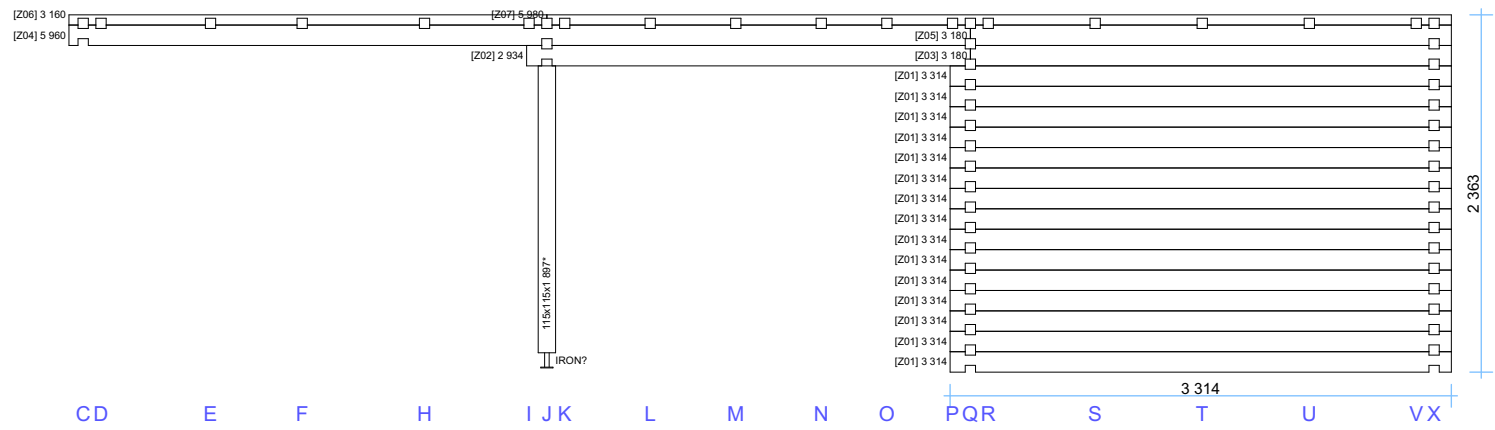


Wall AA

1:50







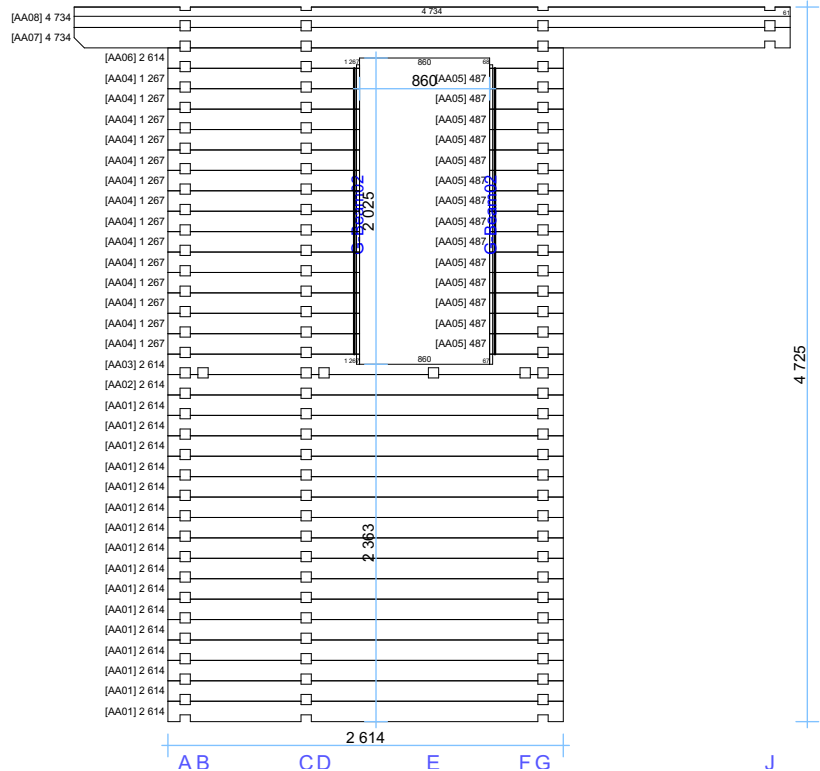


| Thickness: | Project name: | Project ID: | Year: | Page: |
|------------|---------------|-------------|-------|-------|
| 68         | Felix 6x10    |             | 2023  | 15    |

1:50

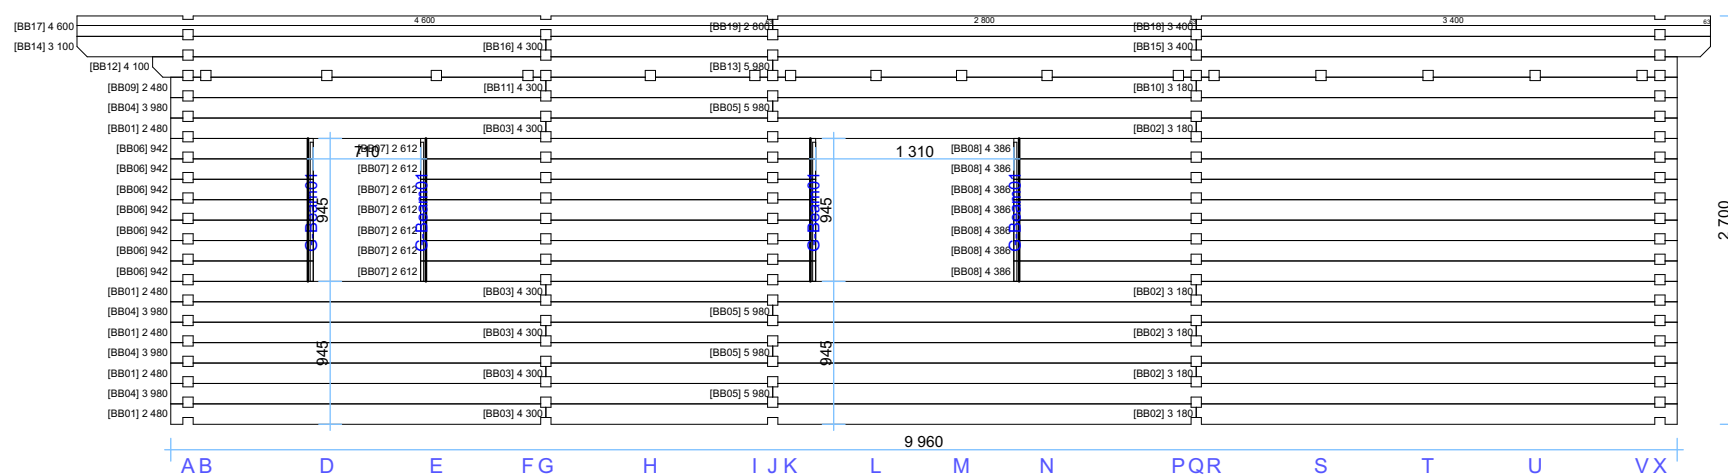

|            |               |             |       |       |
|------------|---------------|-------------|-------|-------|
| Thickness: | Project name: | Project ID: | Year: | Page: |
| 68         | Felix 6x10    |             | 2023  | 16    |
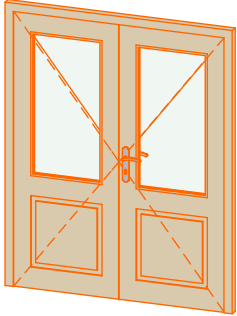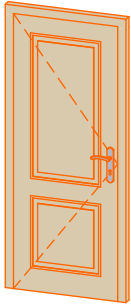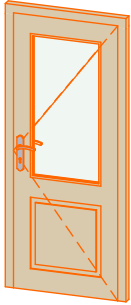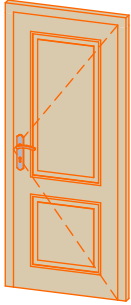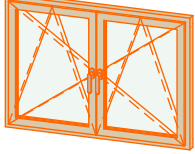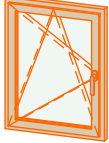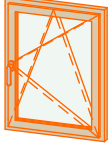
| Windows and doors list |             |             |                          |          |                                                                                       |
|------------------------|-------------|-------------|--------------------------|----------|---------------------------------------------------------------------------------------|
| Type-quality           | W x H Size  | Orientation | Glazing                  | Quantity | 3D Axonometry                                                                         |
| Door - Premium         | 1 600×1 980 | R           | 50% glass, double glazed | 1        |    |
| Door - Premium         | 850×1 980   | L           | Full wood, no threshold  | 3        |    |
| Door - Premium         | 850×1 980   | R           | 50% glass, double glazed | 1        |   |
| Door - Premium         | 850×1 980   | R           | Full wood, no threshold  | 3        |  |
| Window - Premium       | 1 300×920   |             | Double glazed            | 6        |  |
| Window - Premium       | 700×920     | L           | Double glazed            | 1        |  |
| Window - Premium       | 700×920     | R           | Double glazed            | 3        |  |