


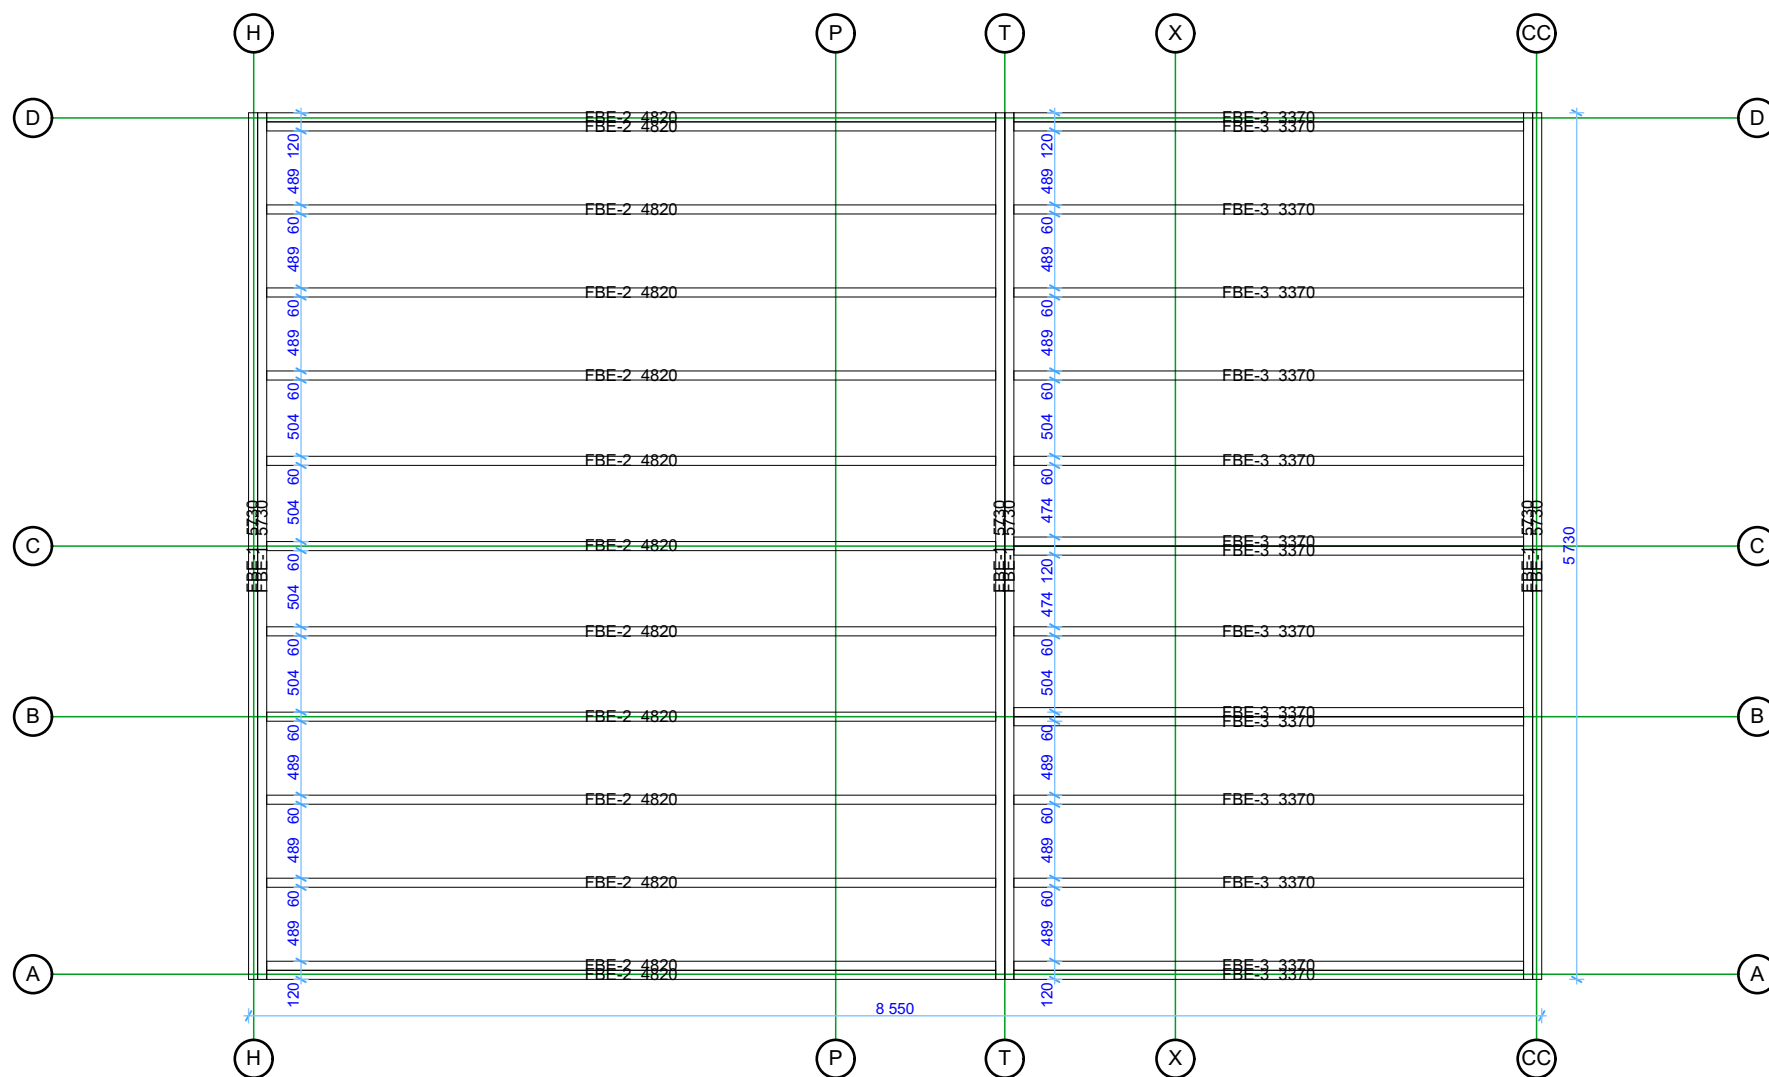

68 Verona 5,9x8,75

Floor bearer


1:50



Thickness:	Project name:	Project ID:	Year:	Page:
68	Verona 5,9x8,75		2022	2

Ground Floor plan


1:50

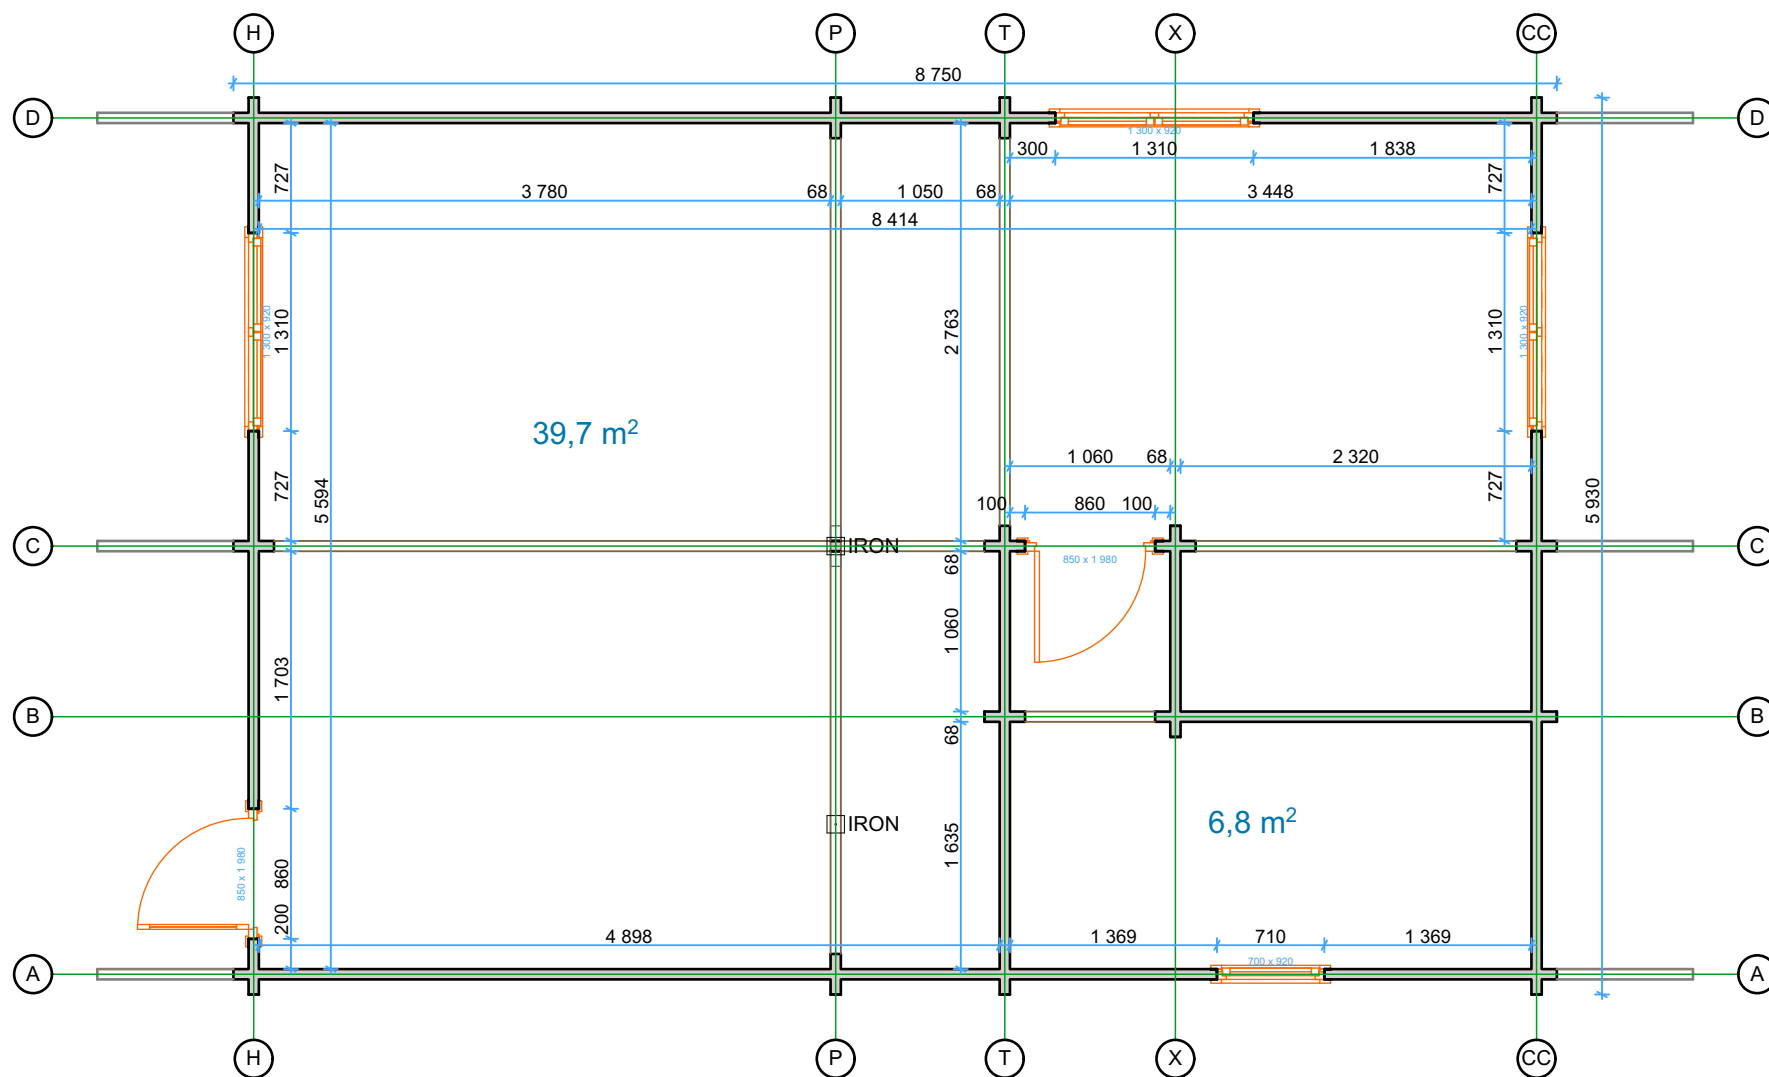

Thickness:	Project name:	Project ID:	Year:	Page:
68	Verona 5,9x8,75		2022	3

Floor boards

1:50

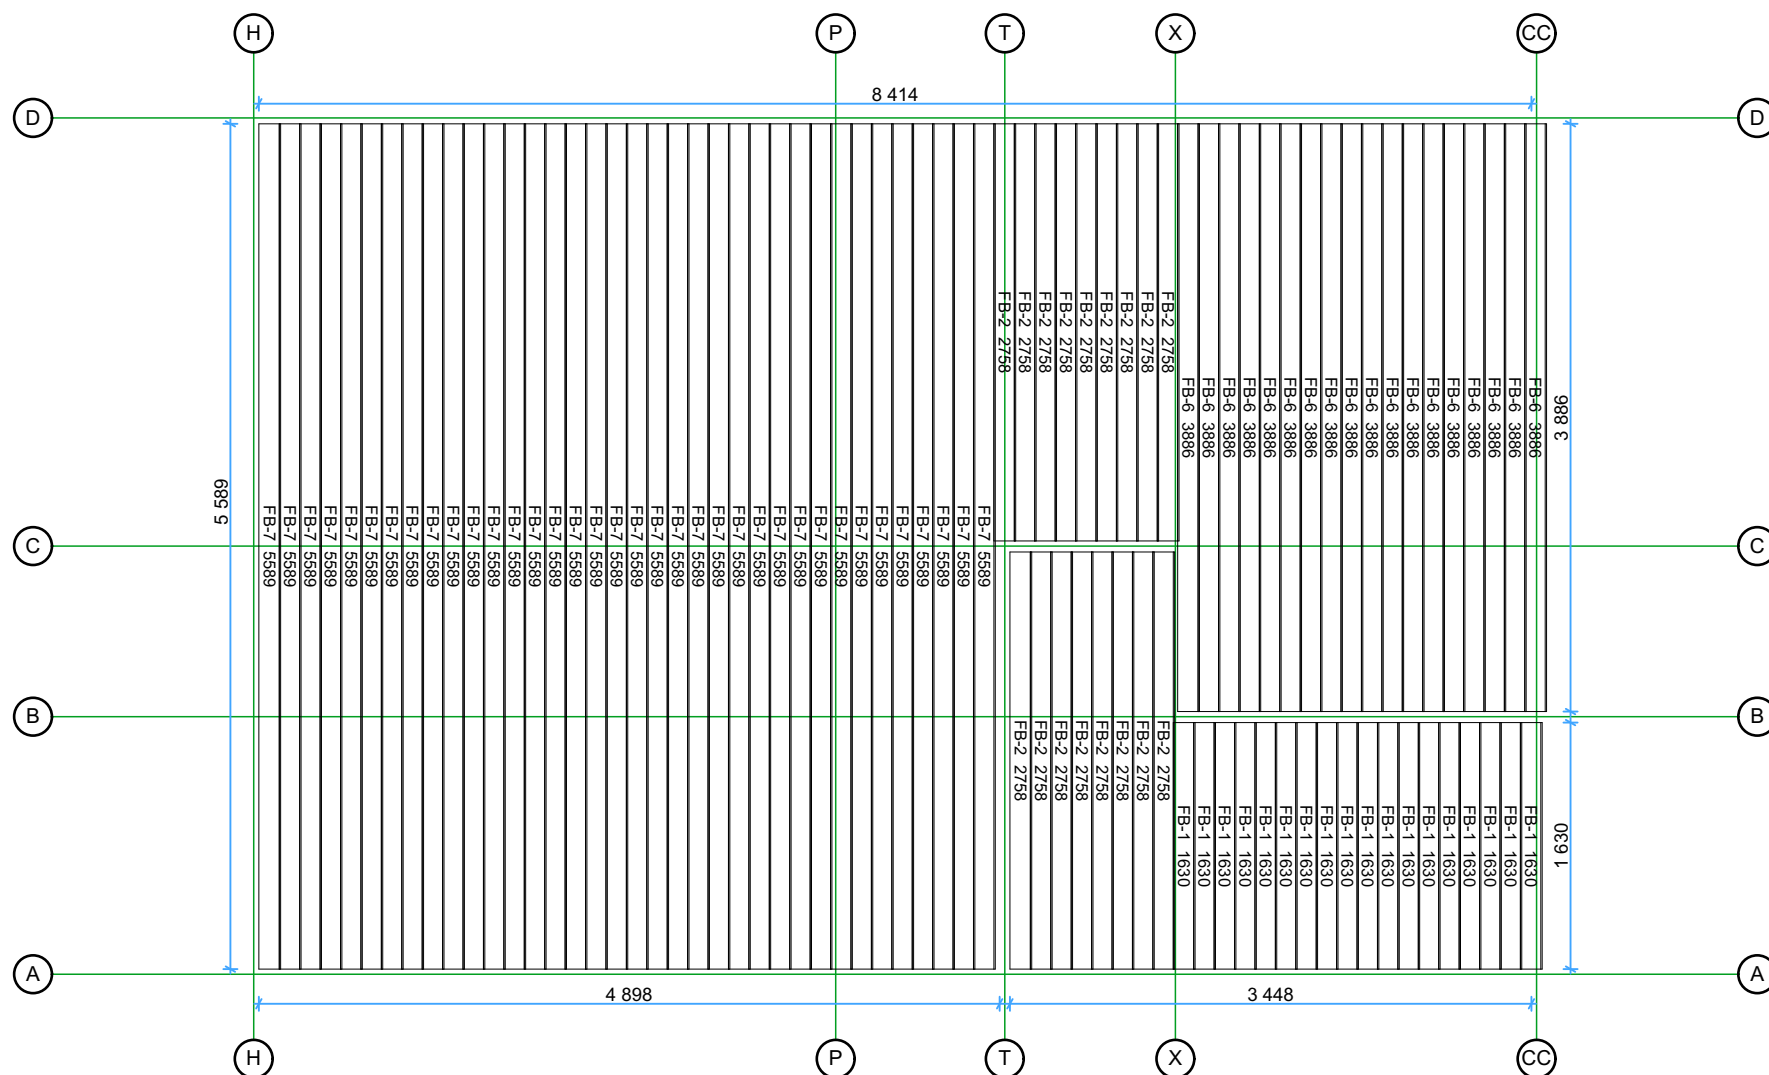

Thickness:	Project name:	Project ID:	Year:	Page:
68	Verona 5,9x8,75		2022	4

1 St. Floor boards


1:50



Thickness:	Project name:	Project ID:	Year:	Page:
68	Verona 5,9x8,75		2022	6


Roof boards

1:50

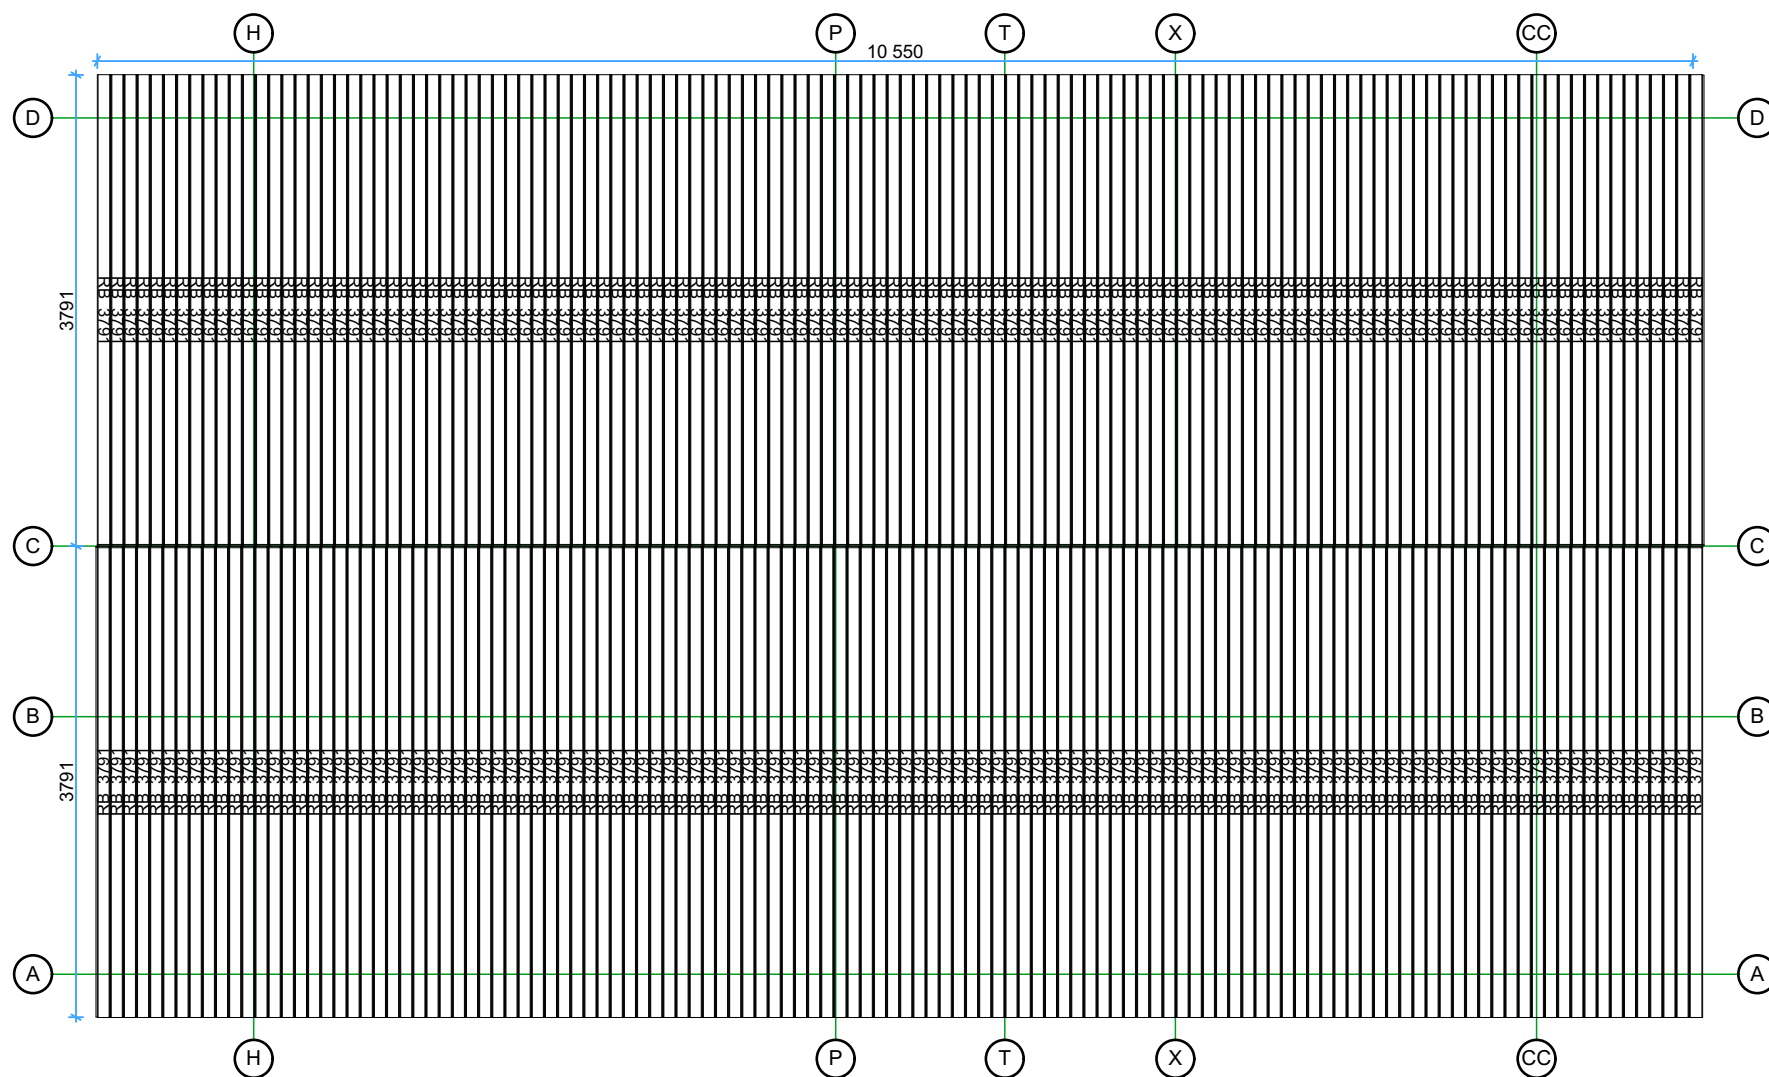

Thickness:	Project name:	Project ID:	Year:	Page:
68	Verona 5,9x8,75		2022	7


Walls and purlins positions

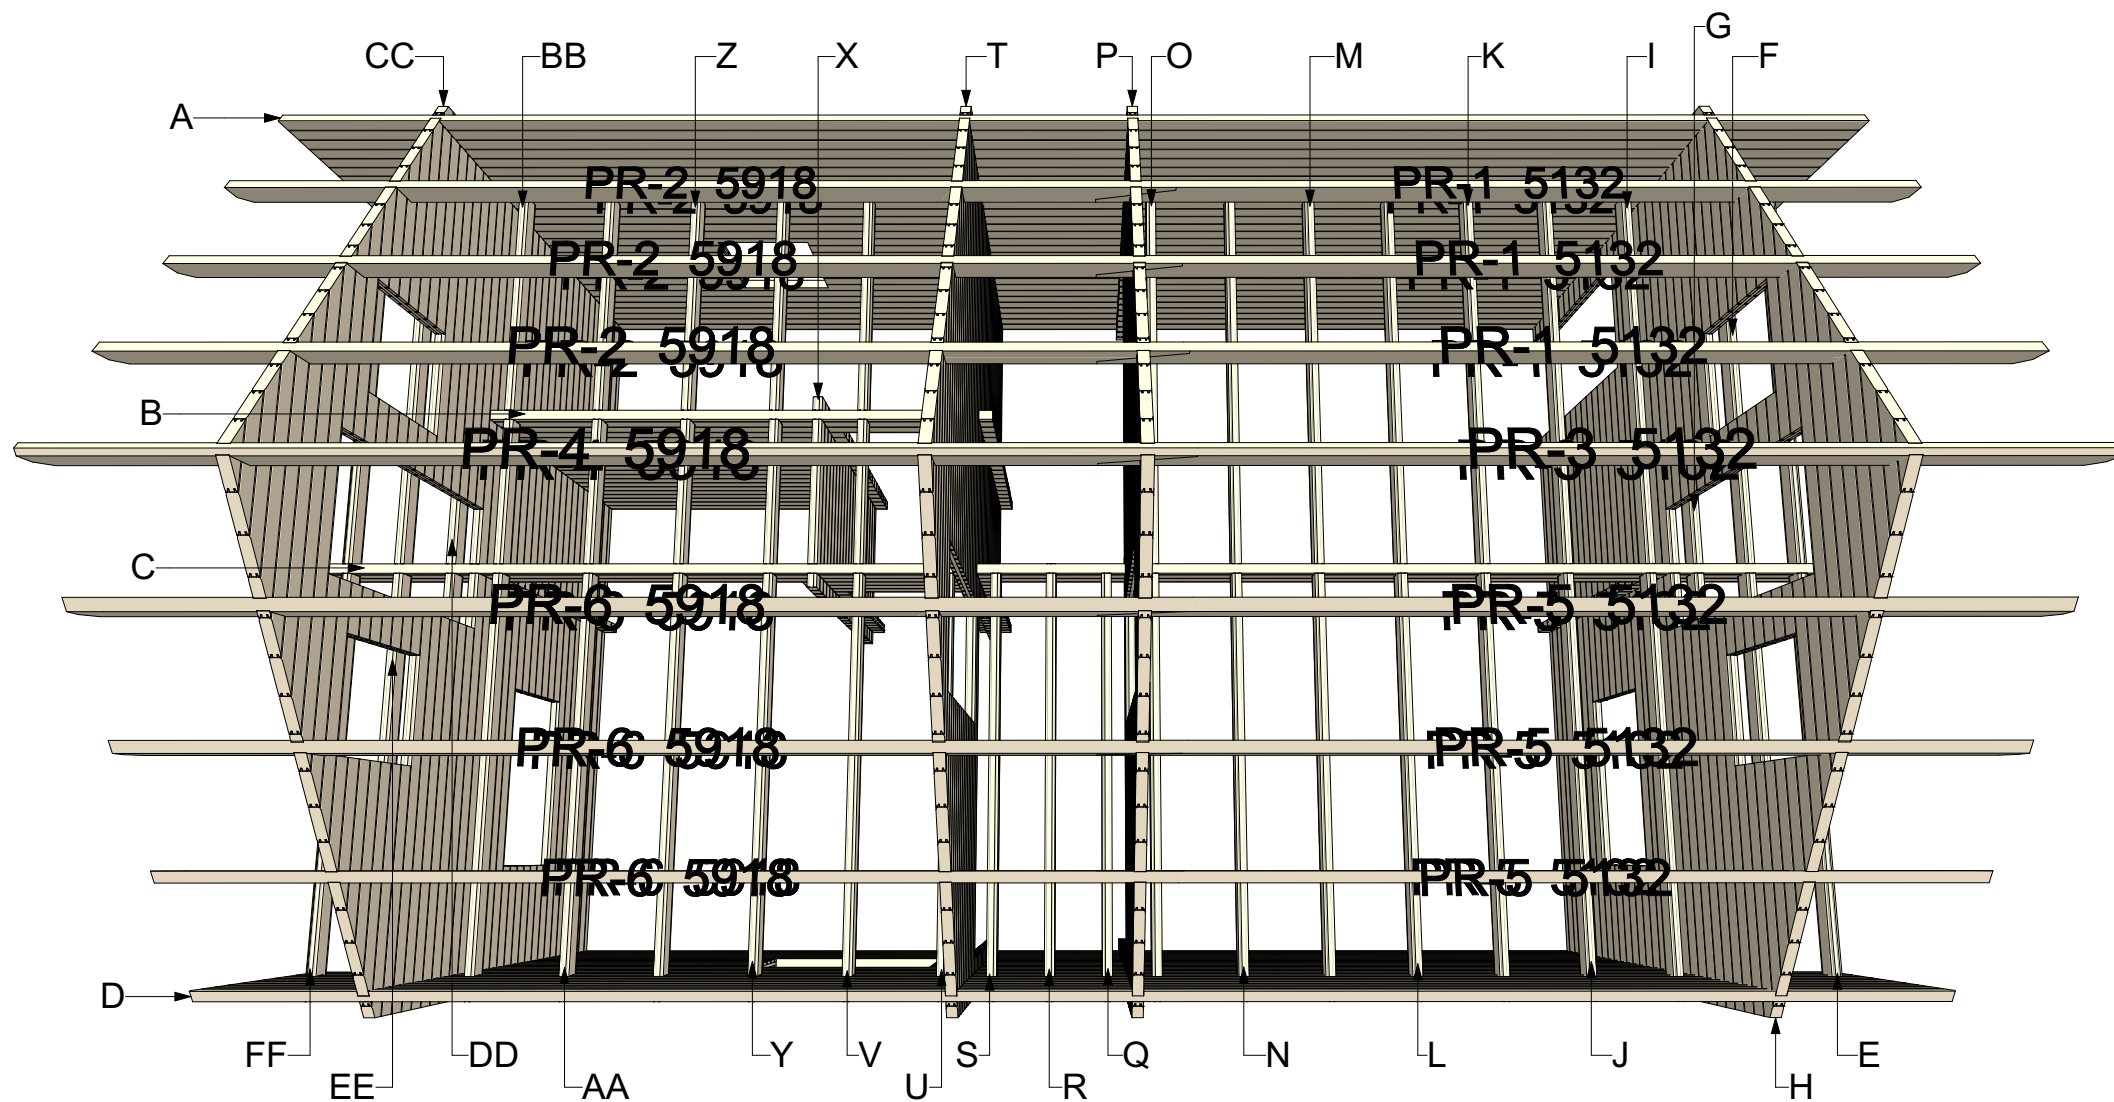

Thickness:	Project name:	Project ID:	Year:	Page:
68	Verona 5,9x8,75		2022	8


Wall A

1:50 **Sodnamis**
GARDEN AND WEEKEND HOUSES

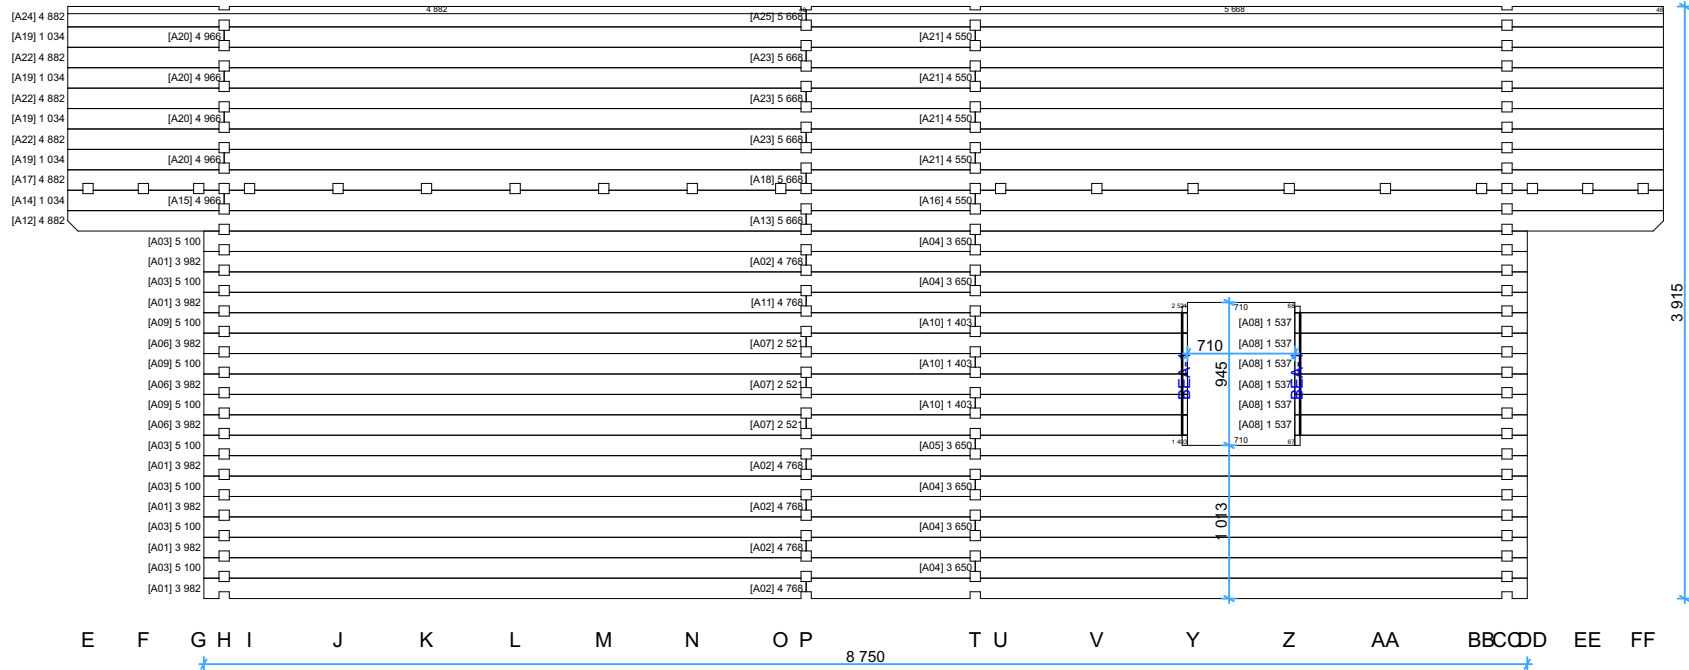

Wall B


1:50

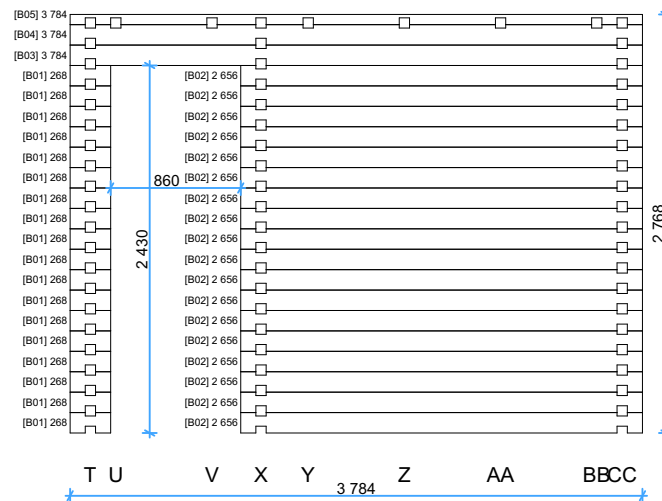

Thickness:	Project name:	Project ID:	Year:	Page:
68	Verona 5,9x8,75		2022	9

Wall C


1:45

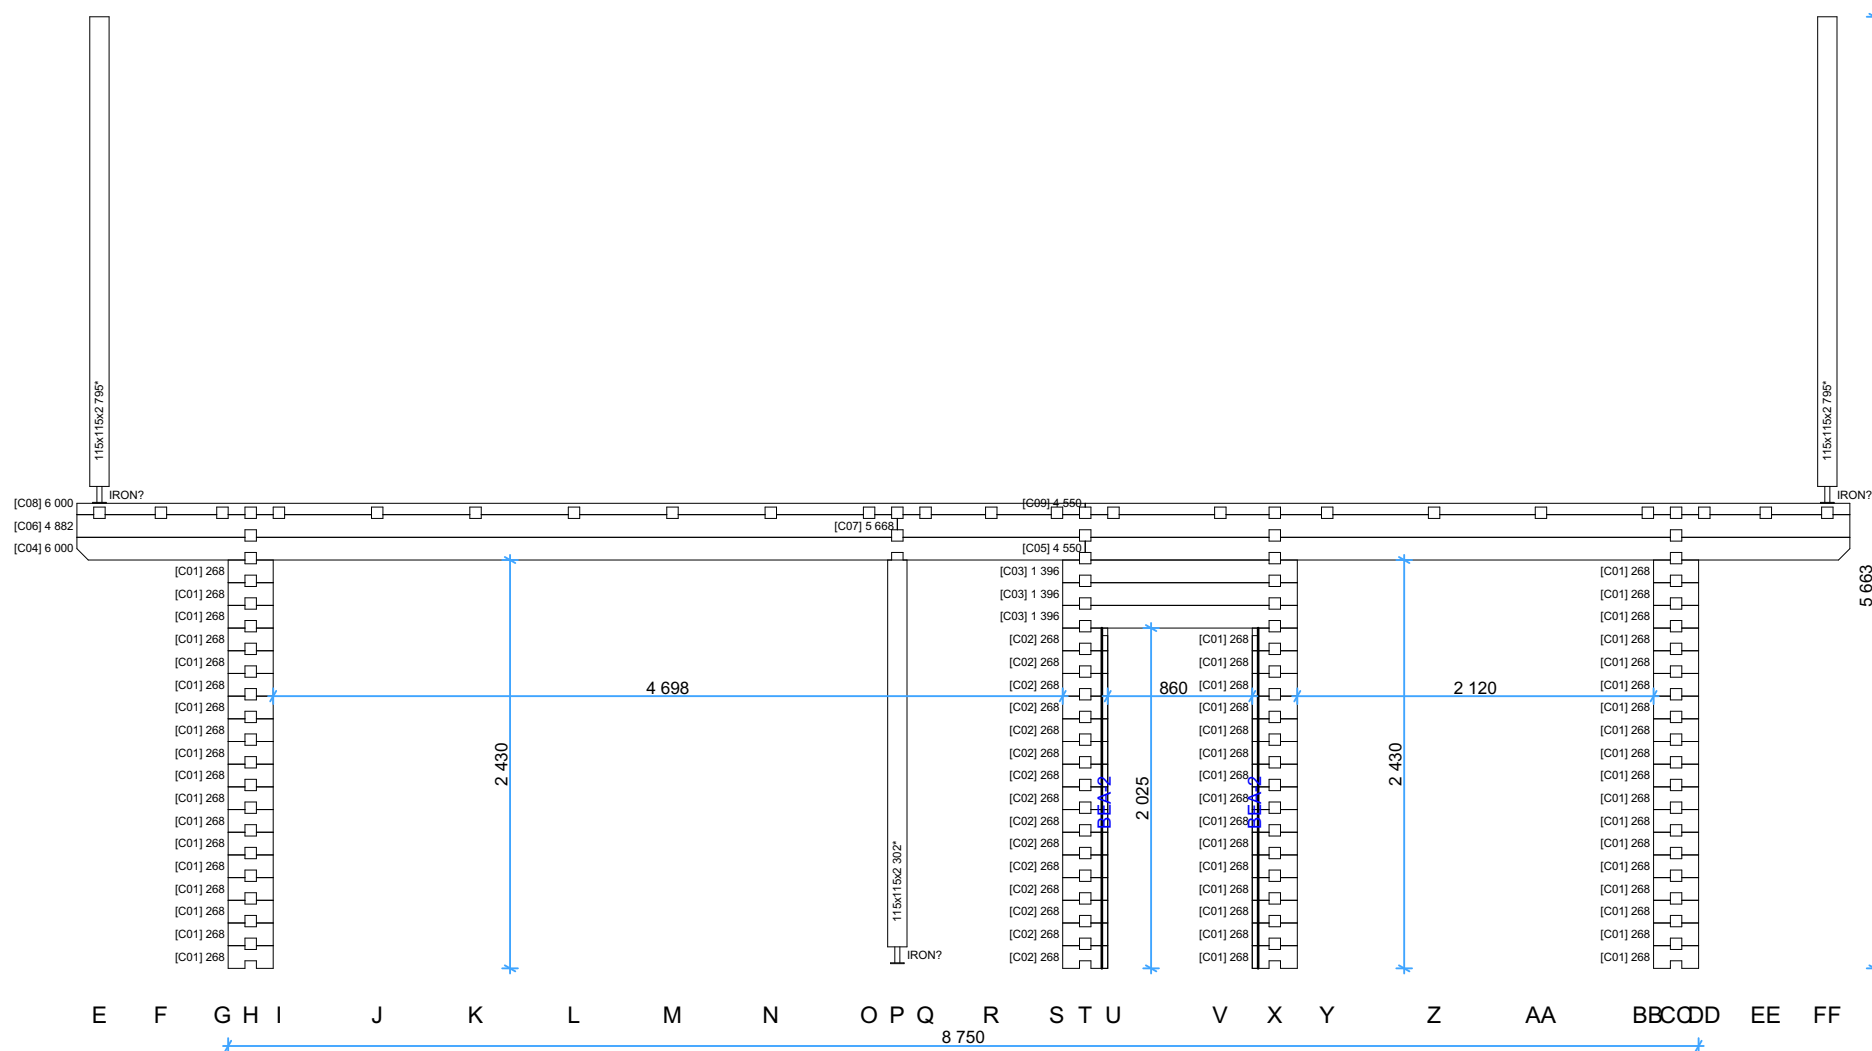

Thickness:	Project name:	Project ID:	Year:	Page:
68	Verona 5,9x8,75		2022	10


Wall D

1:50

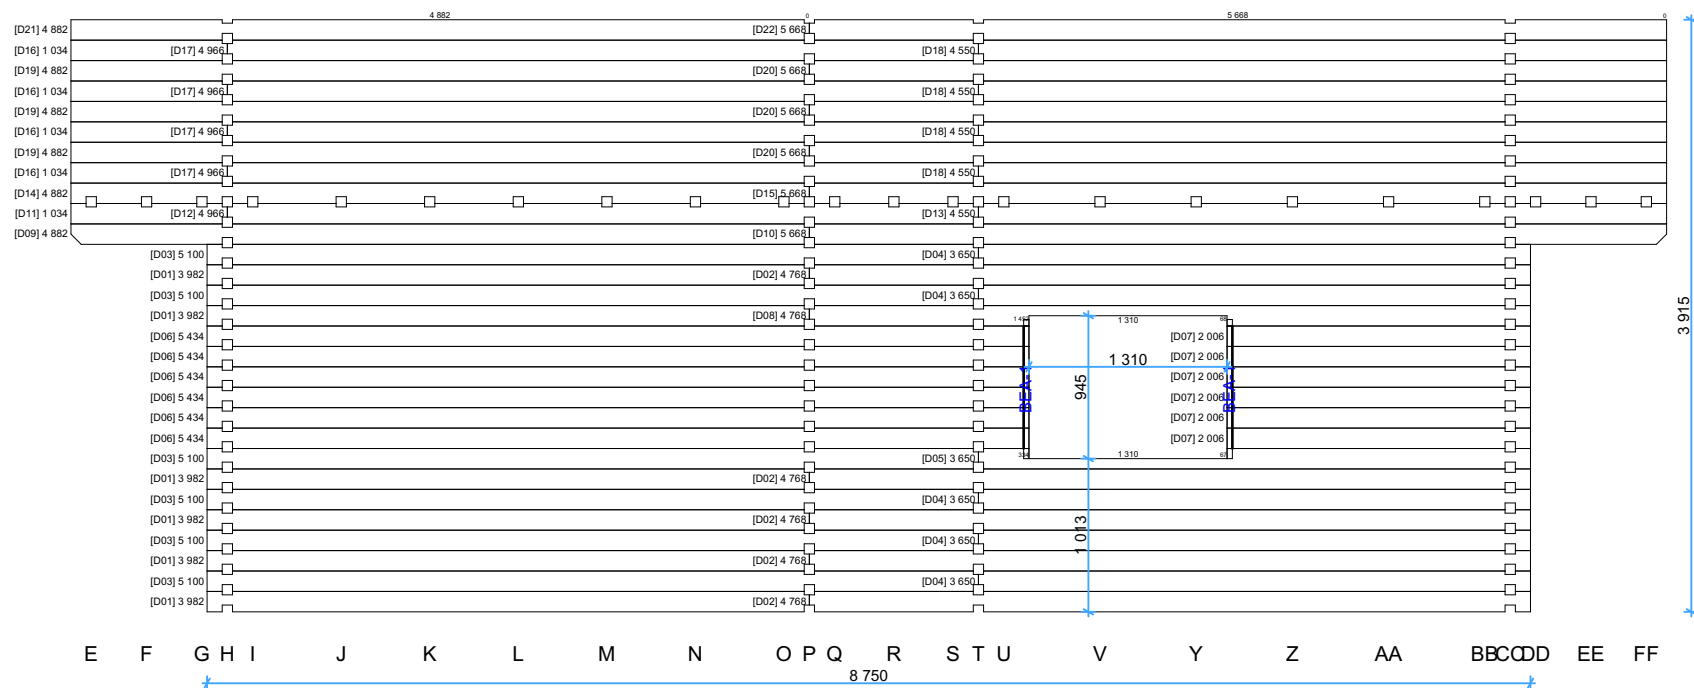


Wall E

1:50

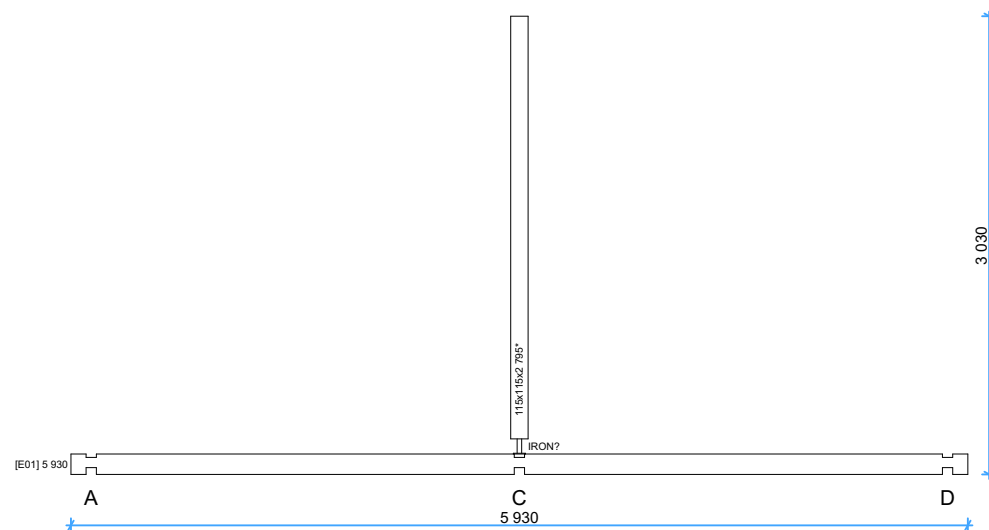


Wall G

1:50

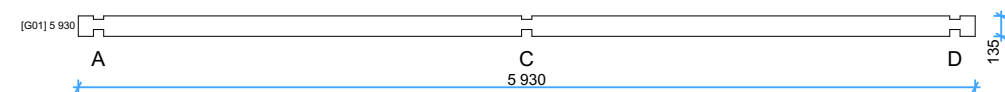

Wall F


1:50

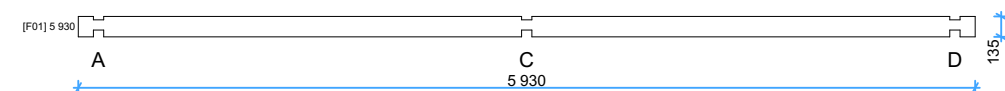

Thickness:	Project name:	Project ID:	Year:	Page:
68	Verona 5,9x8,75		2022	11


Wall H

1:50

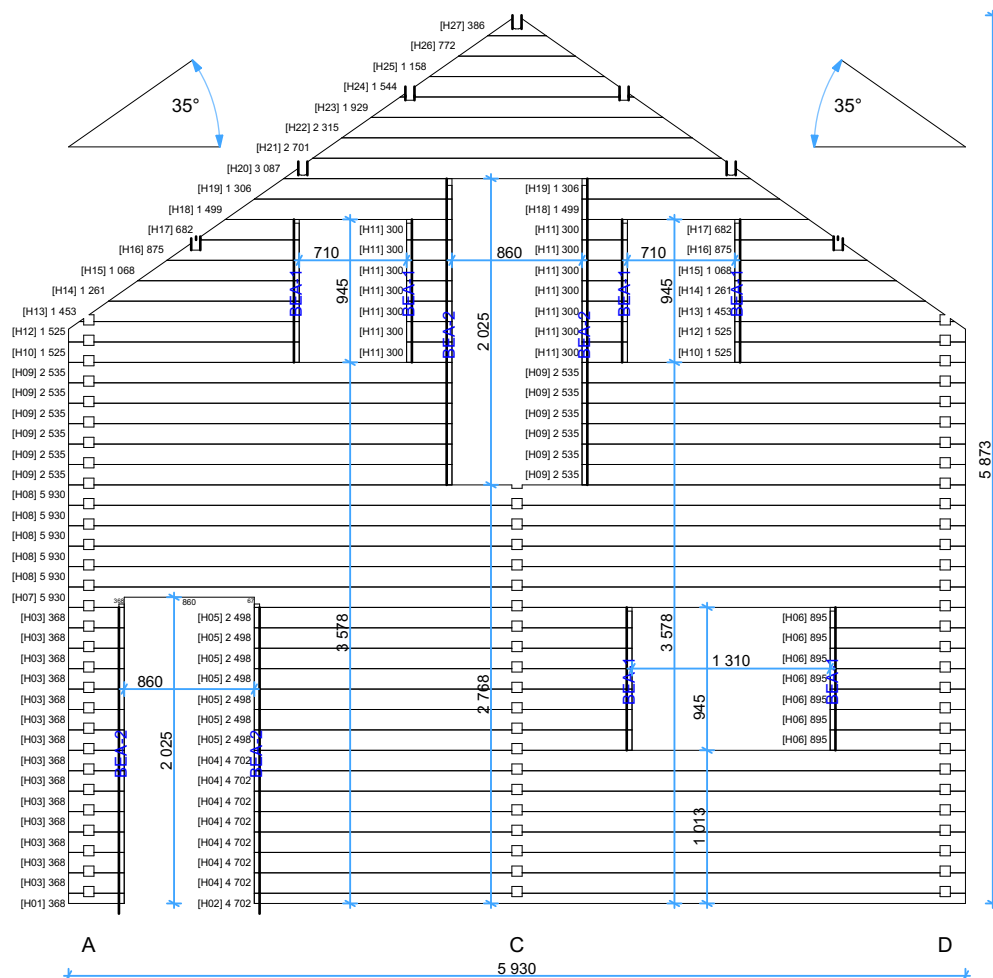


Wall I

1:50

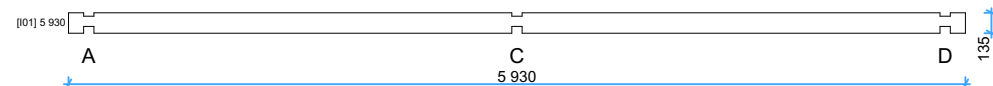


Wall J

1:50

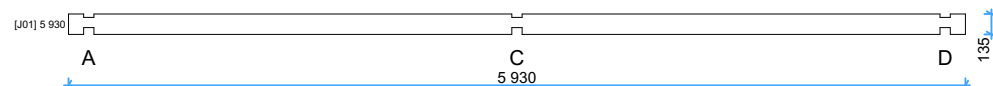


Wall K

1:50

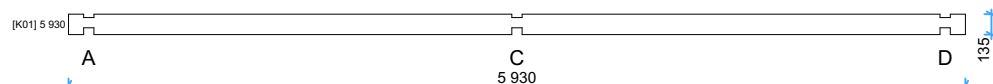


Wall L

1:50

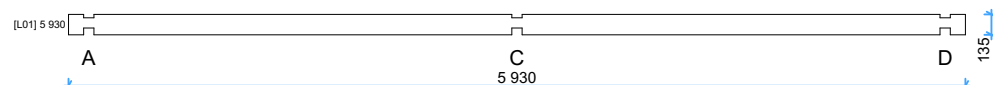


Wall M

1:50

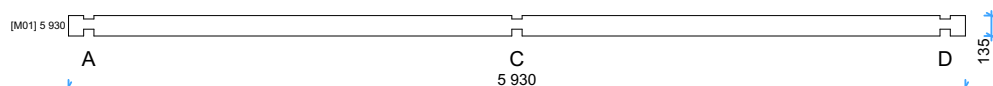


Wall N

1:50

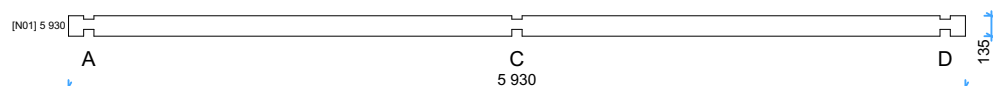

Wall O


1:50

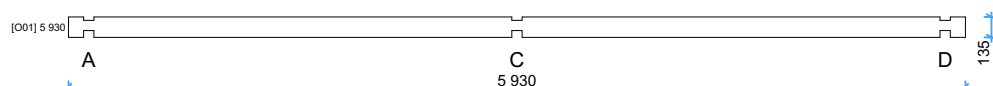

Thickness:	Project name:	Project ID:	Year:	Page:
68	Verona 5,9x8,75		2022	12


Wall P

1:50

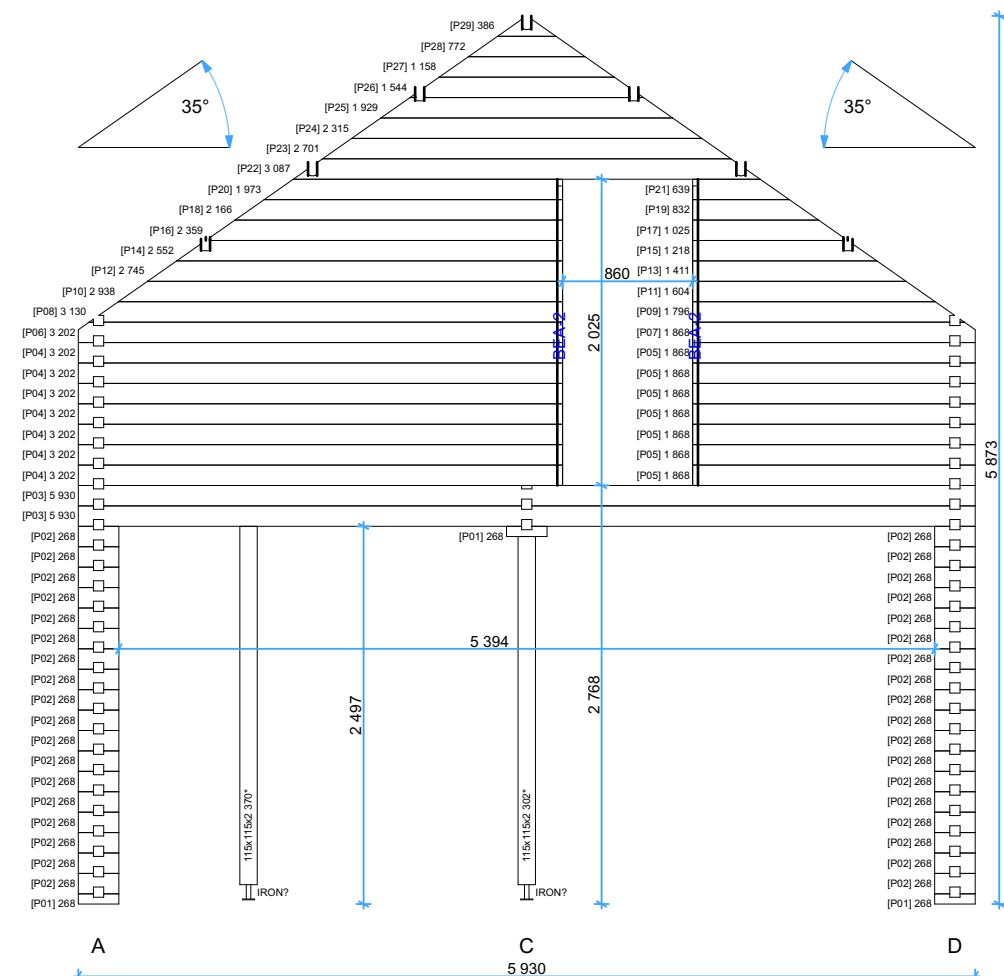


Wall Q

1:50

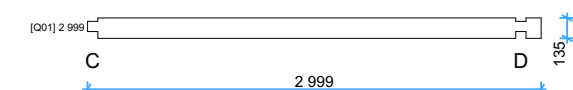


Wall R

1:50

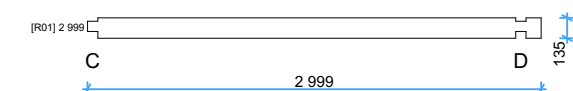


Wall S

1:50

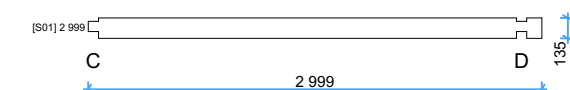

Wall T


1:50

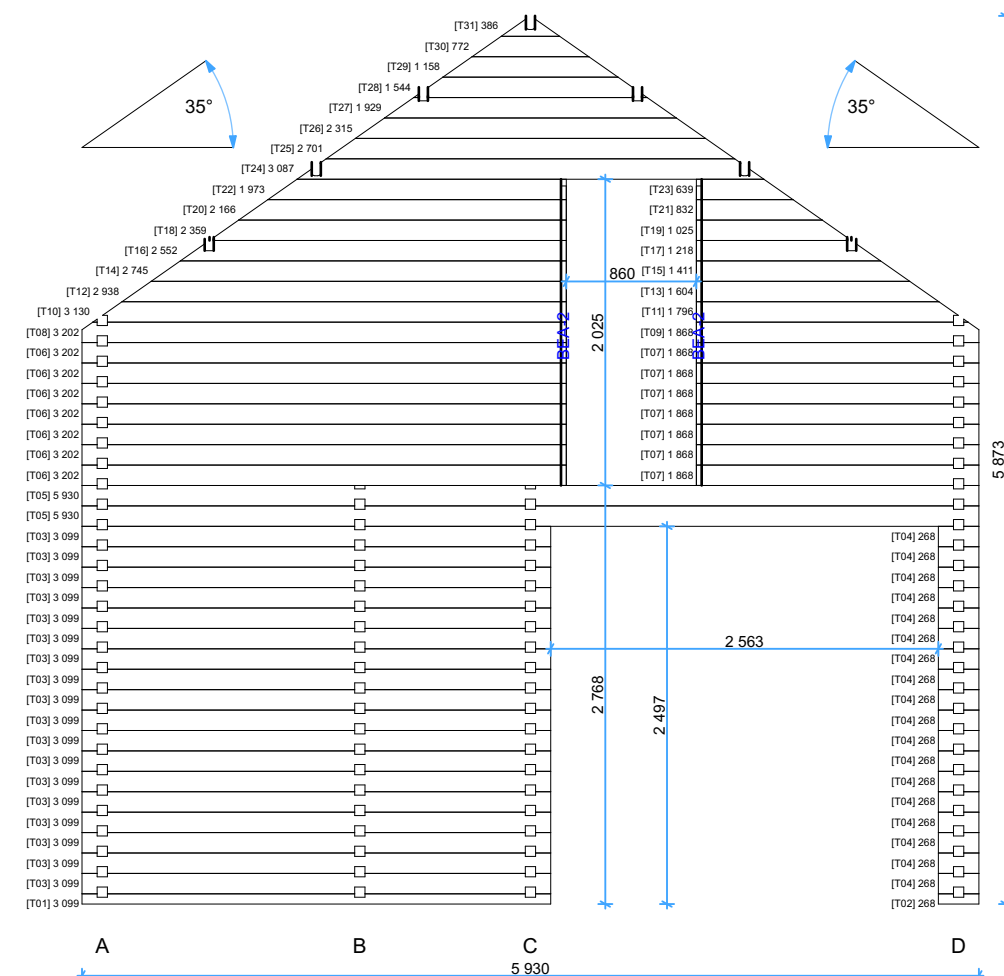

Thickness:	Project name:	Project ID:	Year:	Page:
68	Verona 5,9x8,75		2022	13


Wall CC

1:50

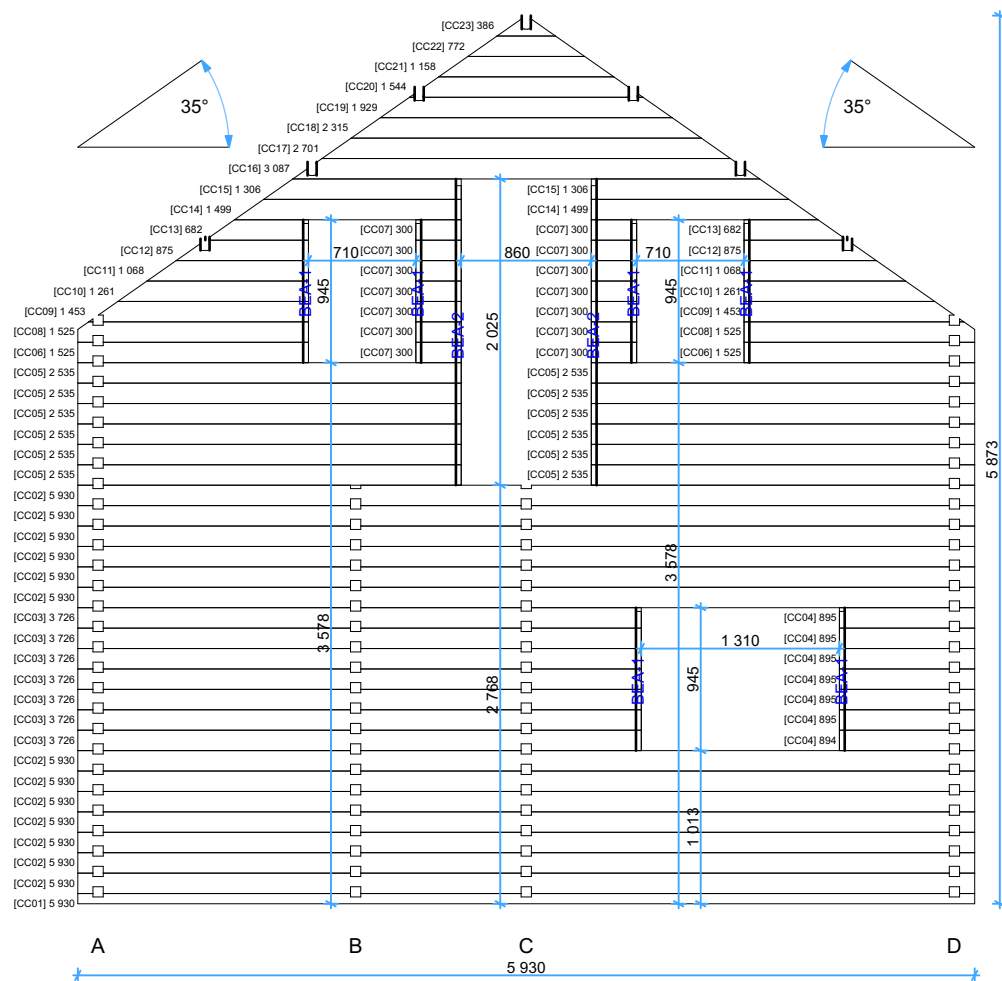


Wall DD

1:50

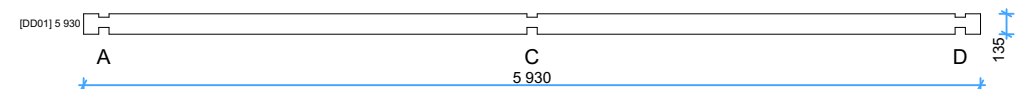


Wall EE

1:50

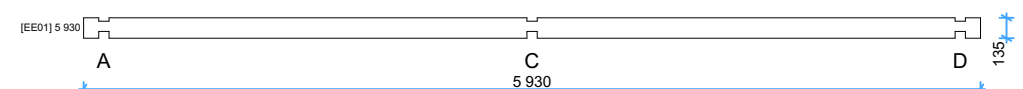

Wall FF


1:50

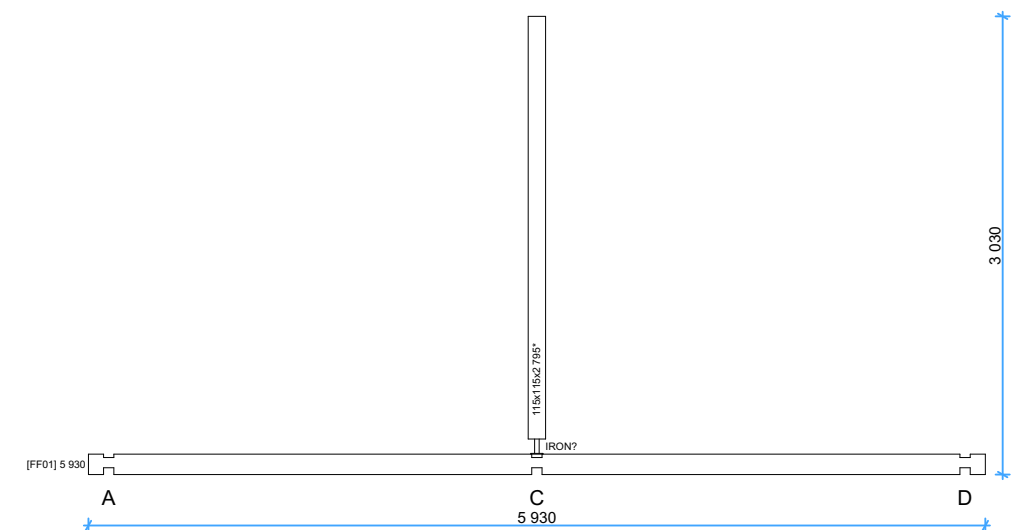

Thickness:	Project name:	Project ID:	Year:	Page:
68	Verona 5,9x8,75		2022	15


Fence Left

1:30

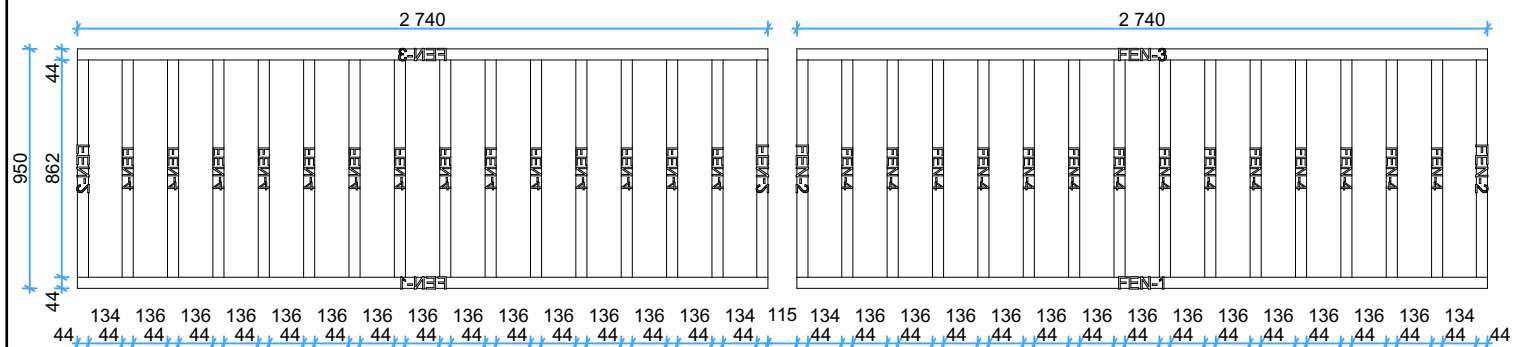


Fence Right

1:30

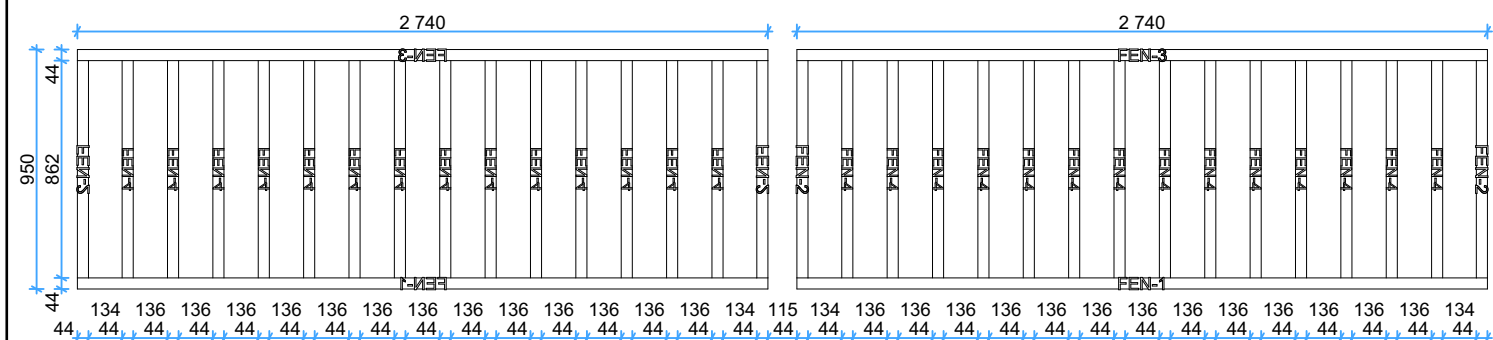





Stairs railing


1:30

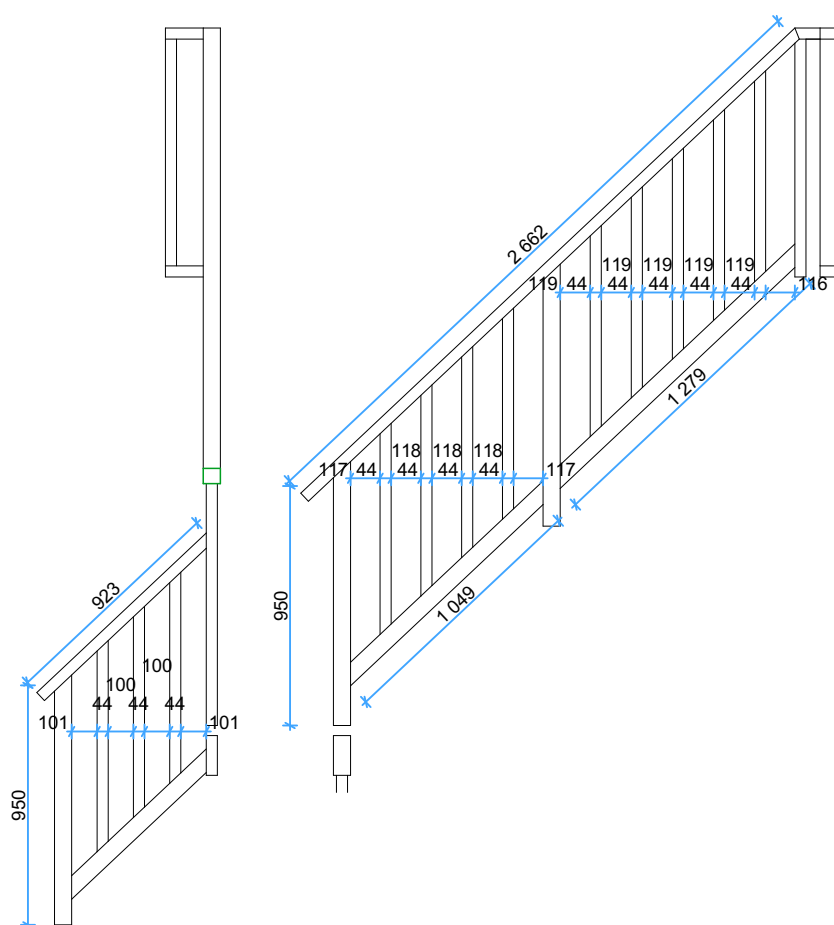

Thickness:	Project name:	Project ID:	Year:	Page:
68	Verona 5,9x8,75		2022	16

68mm Verona 5,9x8,75 Windows and doors list

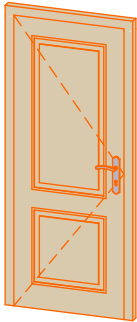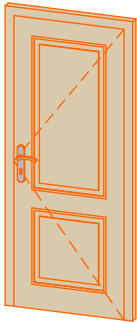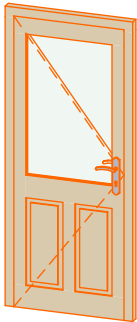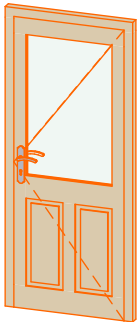Type-quality	Barcode	Wall Thickness	W x H Size	Orientation	Glazing	Quantity	3D Axonometry
Door - Premium	P19885-4	68	850×1980	L	Full wood, no threshold (internal)	2	
Door - Premium	P19885-4	68	850×1980	R	Full wood, no threshold (internal)	1	
Door - Premium	PP19885-2	68	850×1980	L	50% glass, double glazed	1	
Door - Premium	PP19885-2	68	850×1980	R	50% glass, double glazed	2	

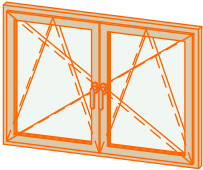68mm Verona 5,9x8,75 Windows and doors list							
Type-quality	Barcode	Wall Thickness	W x H Size	Orientation	Glazing	Quantity	3D Axonometry
Window - Premium	PP92130	68	1 300×920		Double glazed	3	
Window - Premium	PP9270	68	700×920	L	Double glazed	3	
Window - Premium	PP9270	68	700×920	R	Double glazed	2	