


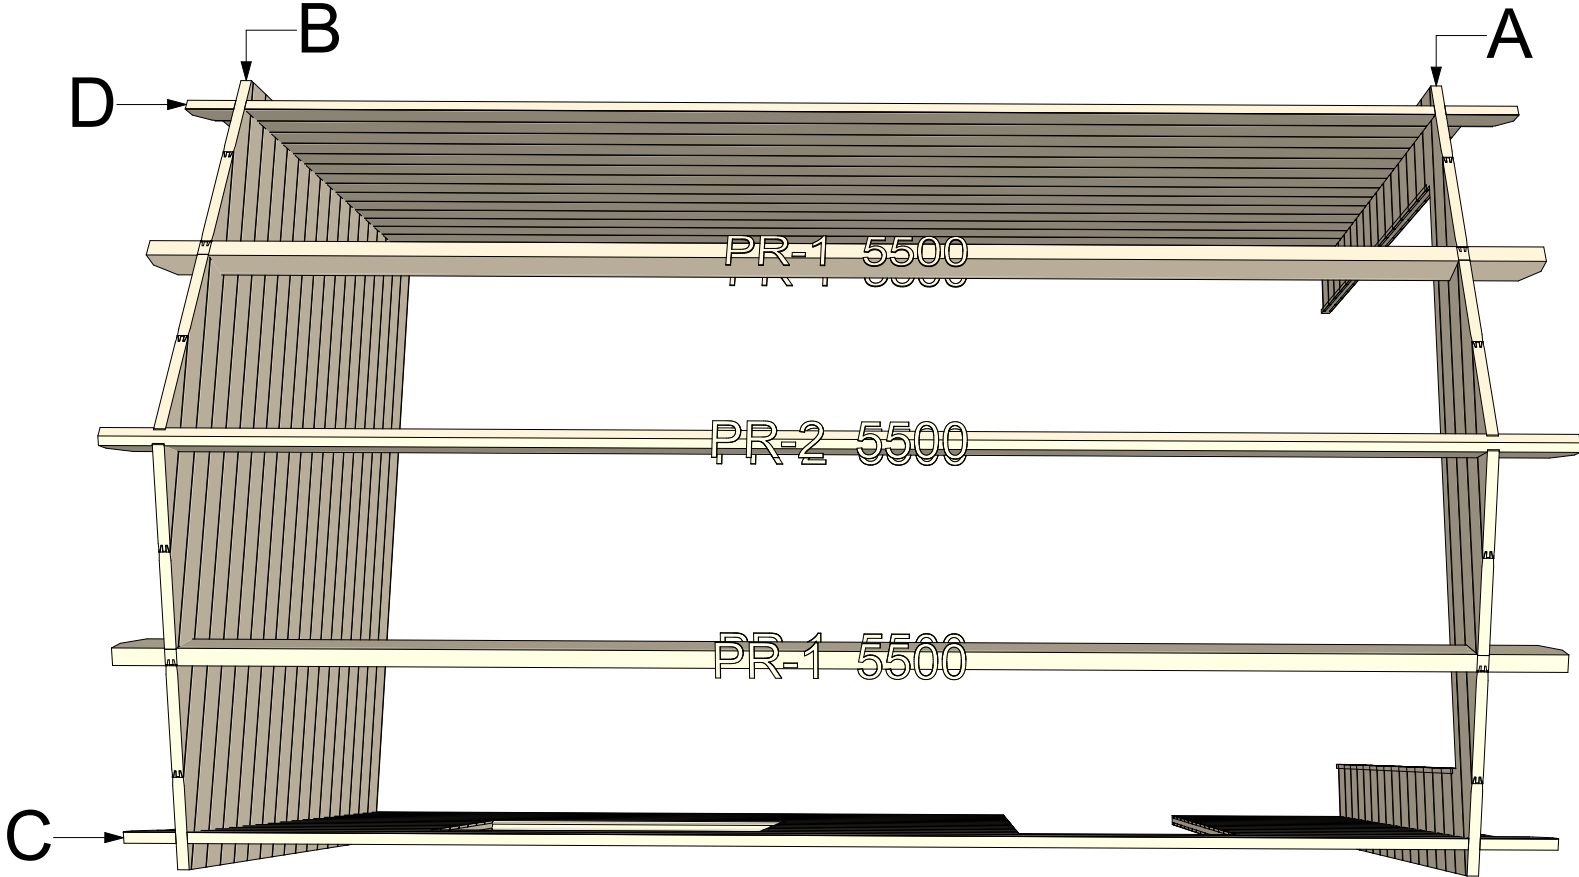

44 Garage 3,2x5,2 v.1


Walls and purlins positions



Thickness:	Project name:	Project ID:	Year:	Page:
44	Garage 3,2x5,2	v.1	2022	2


Floor bearers

1:50

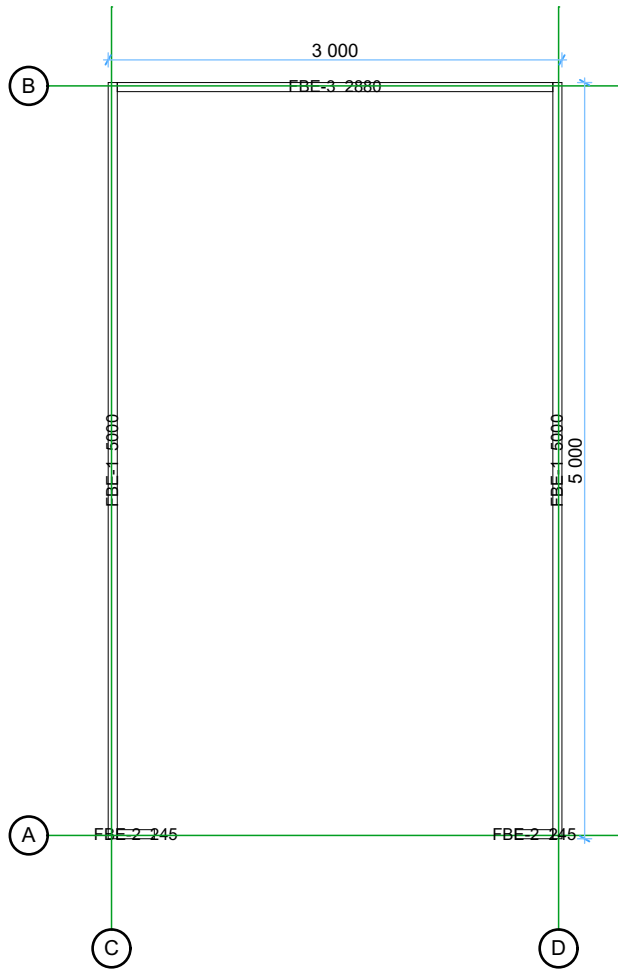


Ground floor plan

1:50

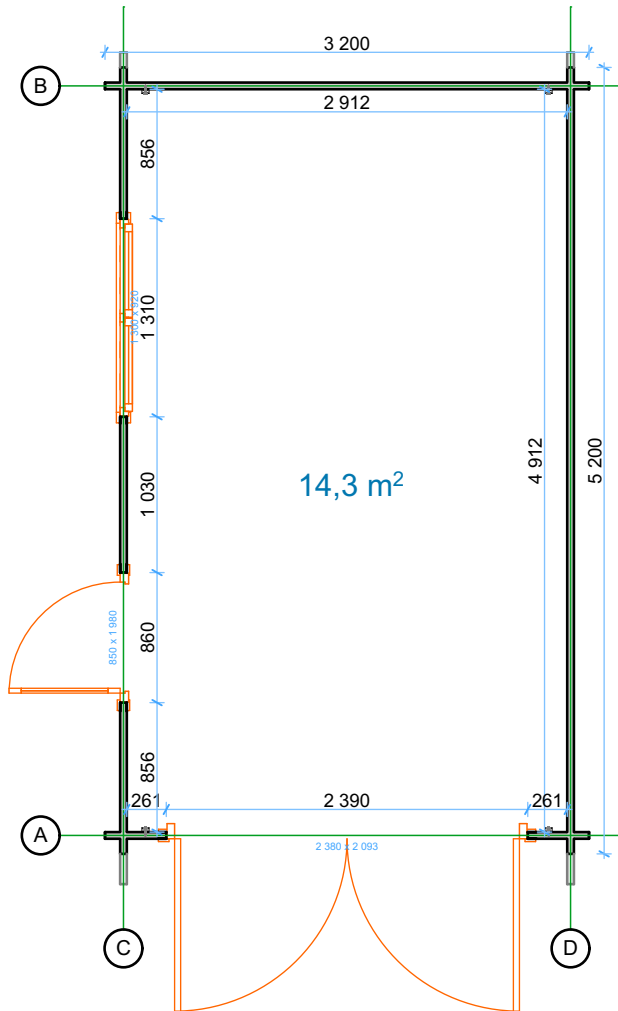

Roof boards


1:50

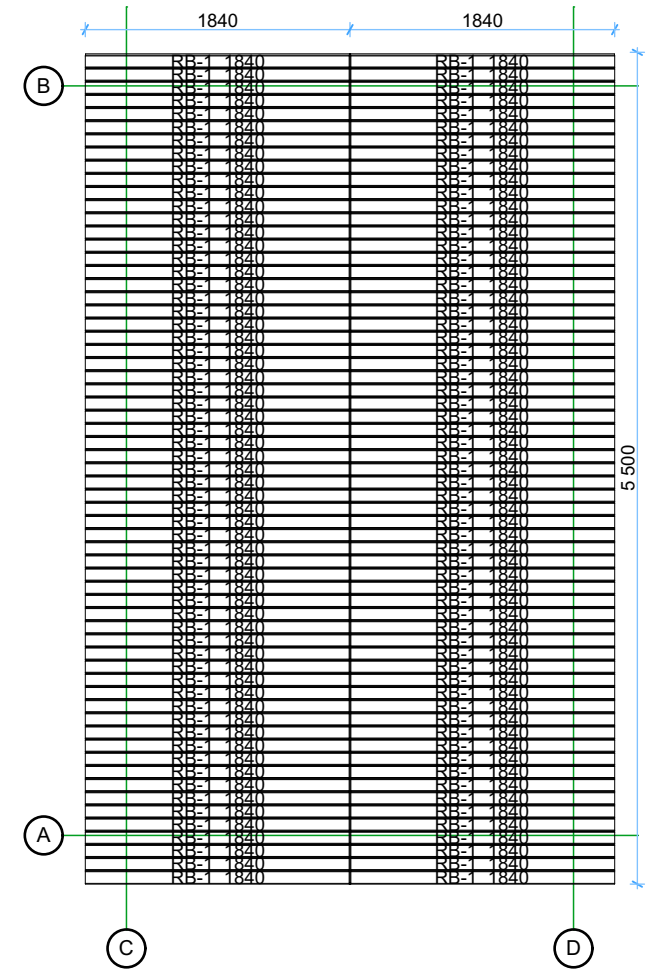

Thickness:	Project name:	Project ID:	Year:	Page:
44	Garage 3,2x5,2	v.1	2022	3


Wall A

1:50

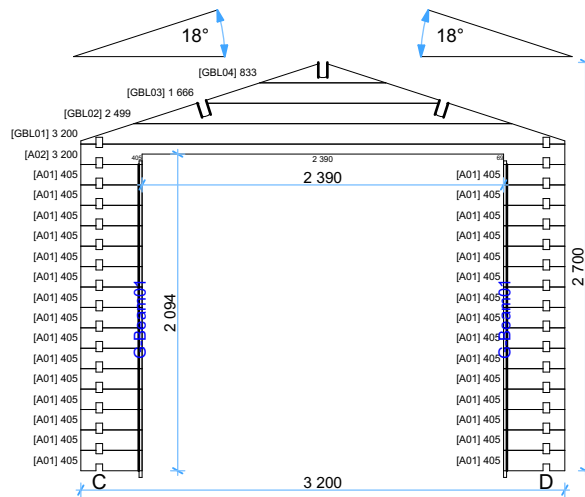


Wall C

1:50

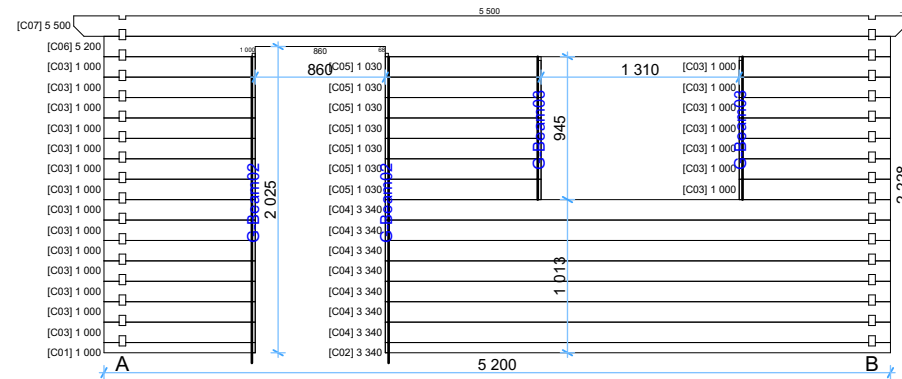


Wall B

1:50



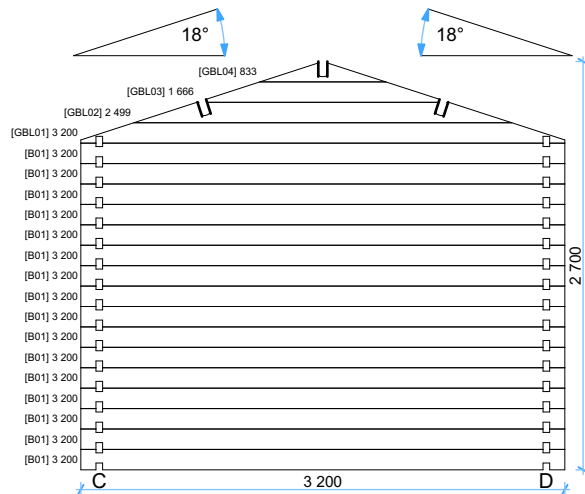


Wall D

1:50

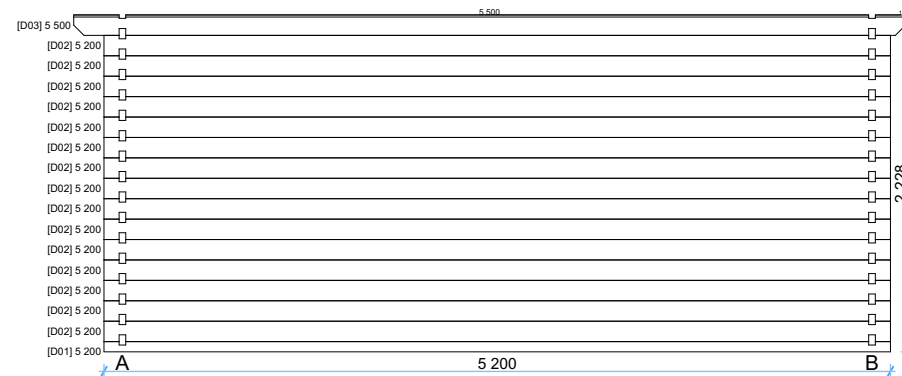

Thickness:	Project name:	Project ID:	Year:	Page:
44	Garage 3,2x5,2	v.1	2022	4

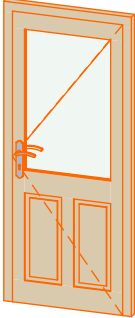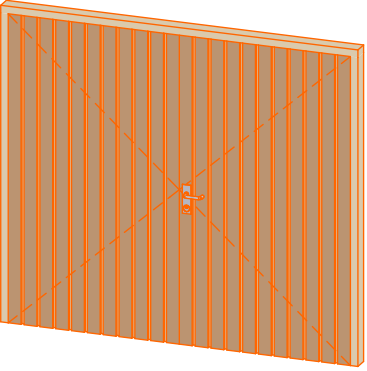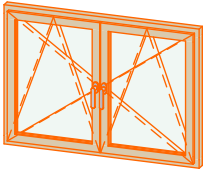Windows and doors list							
Type-quality	Barcode	Wall Thickness	W x H Size	Orientation	Glazing	Quantity	3D Axonometry
Door - Premium	PP19885-2	44	850×1 980	R	50% glass, double glazed	1	
Garage gate - Wooden	GG-WOOD	44	2 380×2 093	R	Full wood	1	
Window - Premium	PP92130	44	1 300×920		Double glazed	1	

Thickness:	Project name:	Project ID:	Year:	Page:
44	Garage 3,2x5,2	v.1	2022	5