


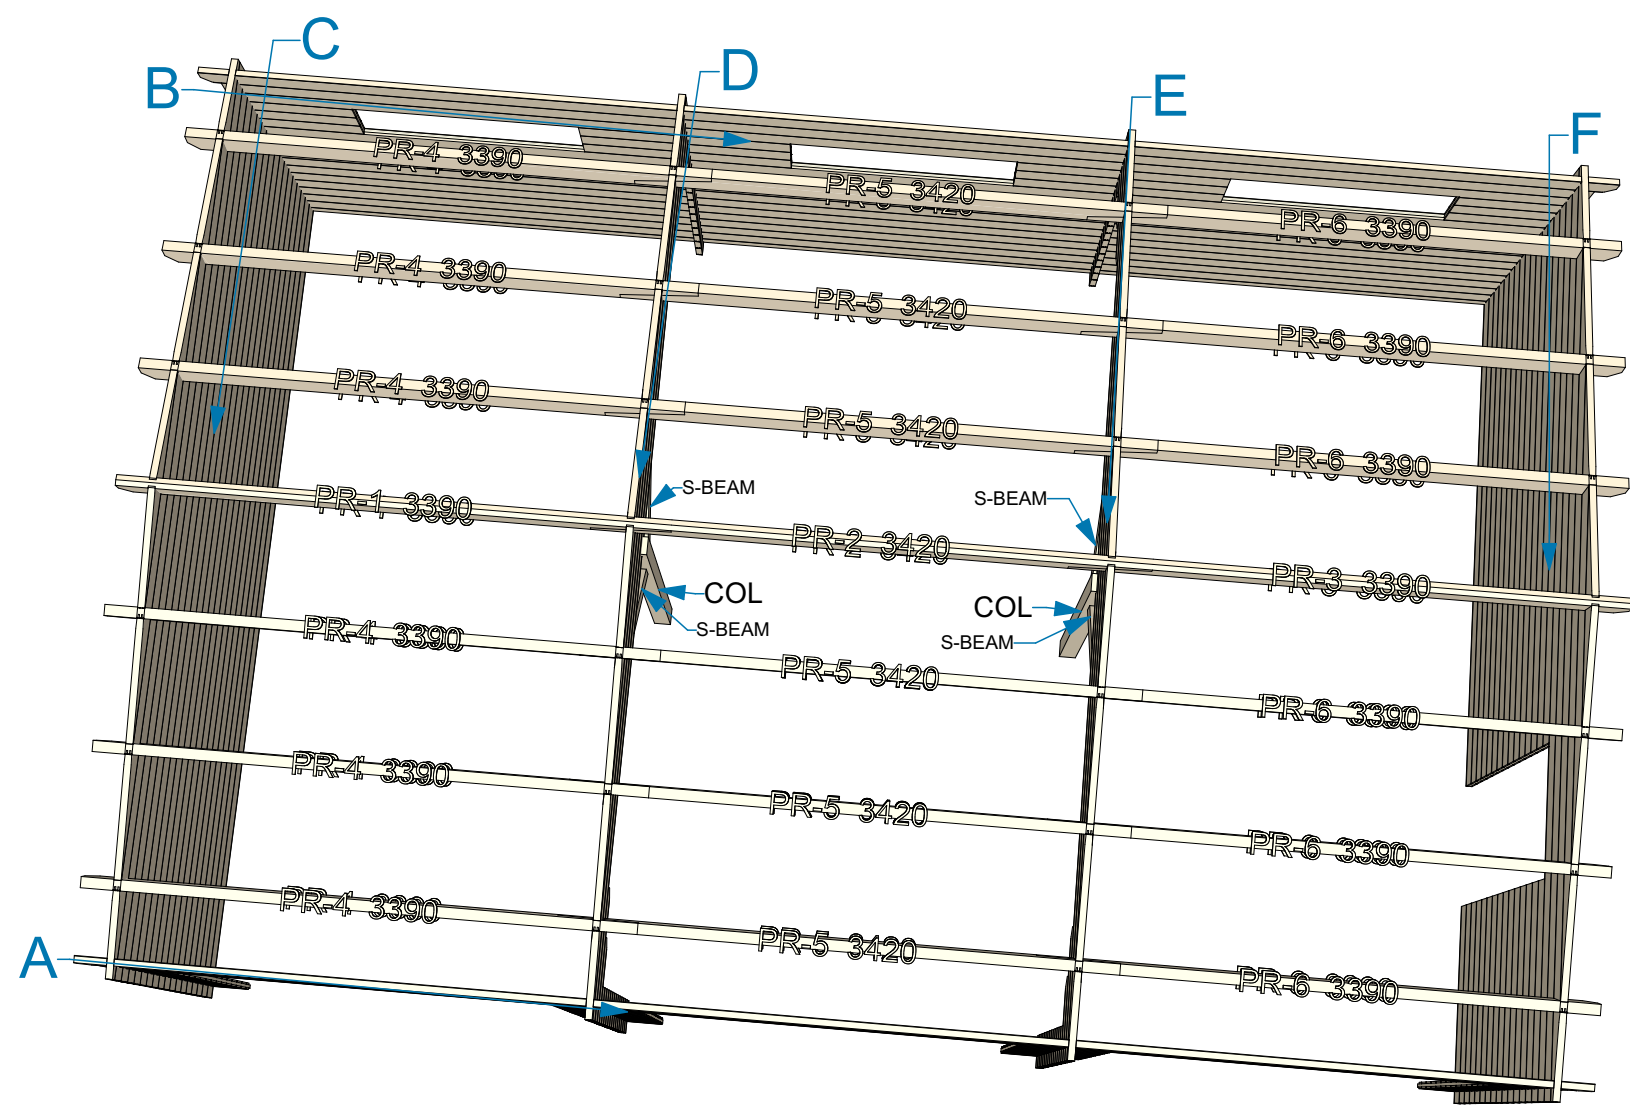

44 Garage 9x6 v.1


Walls and purlins positions



Thickness:	Project name:	Project ID:	Year:	Page:
44	Garage 9x6	v.1	2023	2

Floor bearers

1:50

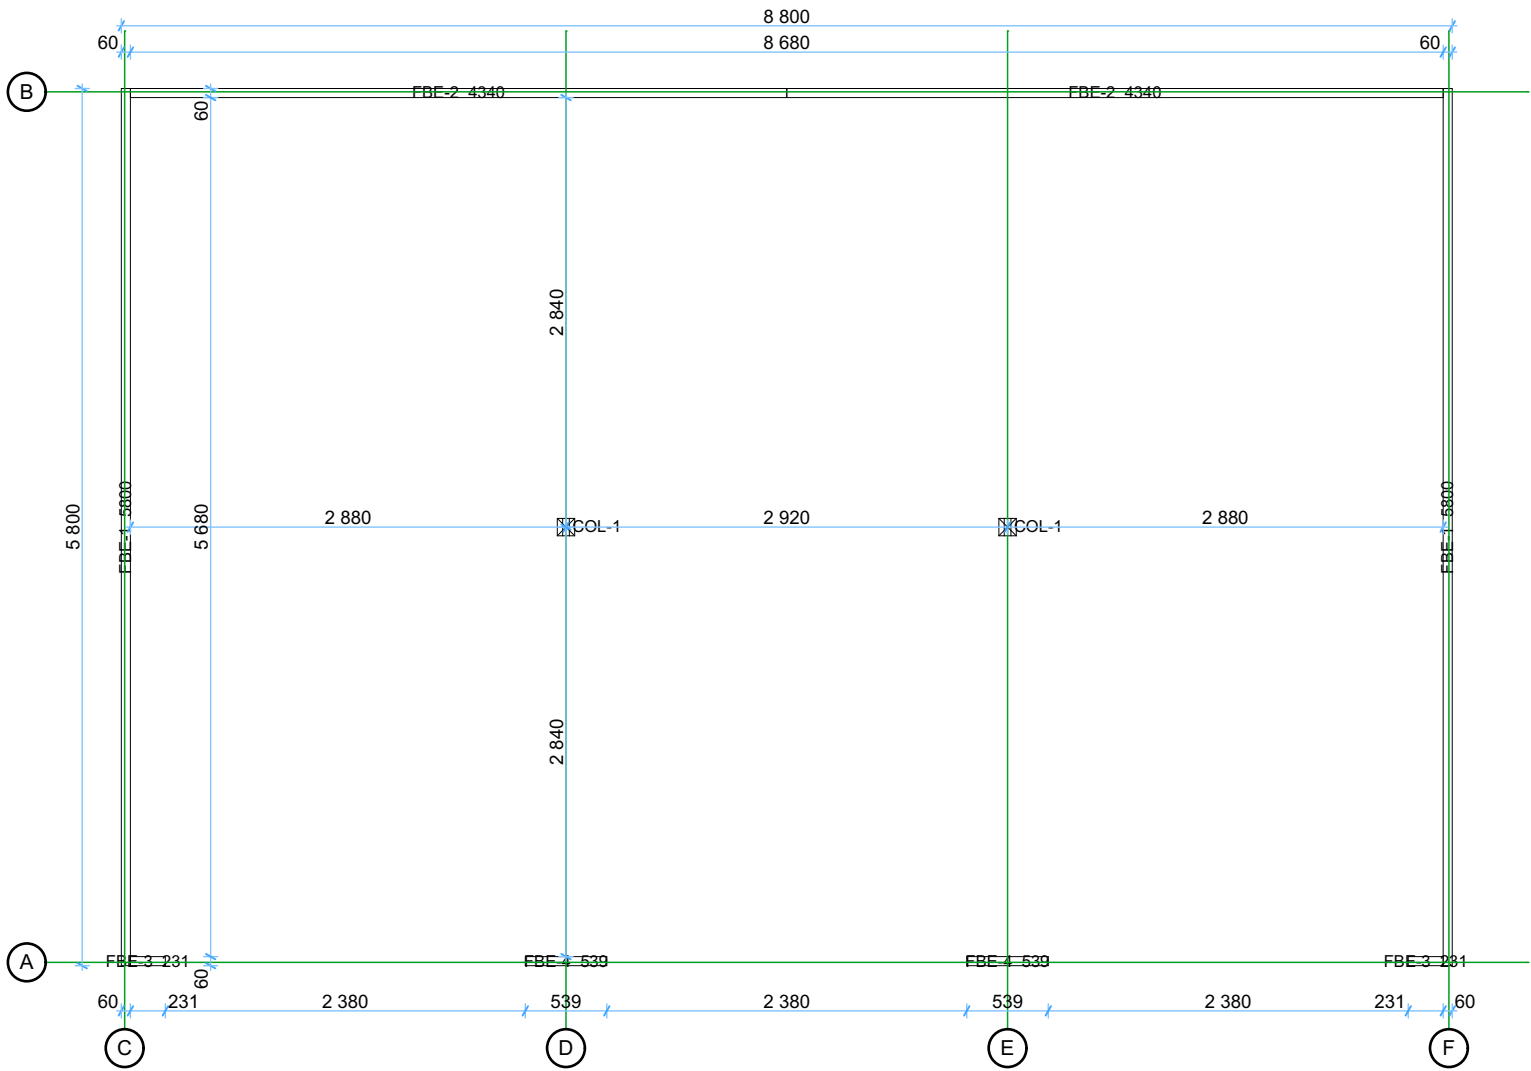


Thickness:	Project name:	Project ID:	Year:	Page:
44	Garage 9x6	v.1	2023	3

1:50



Roof boards


1:50

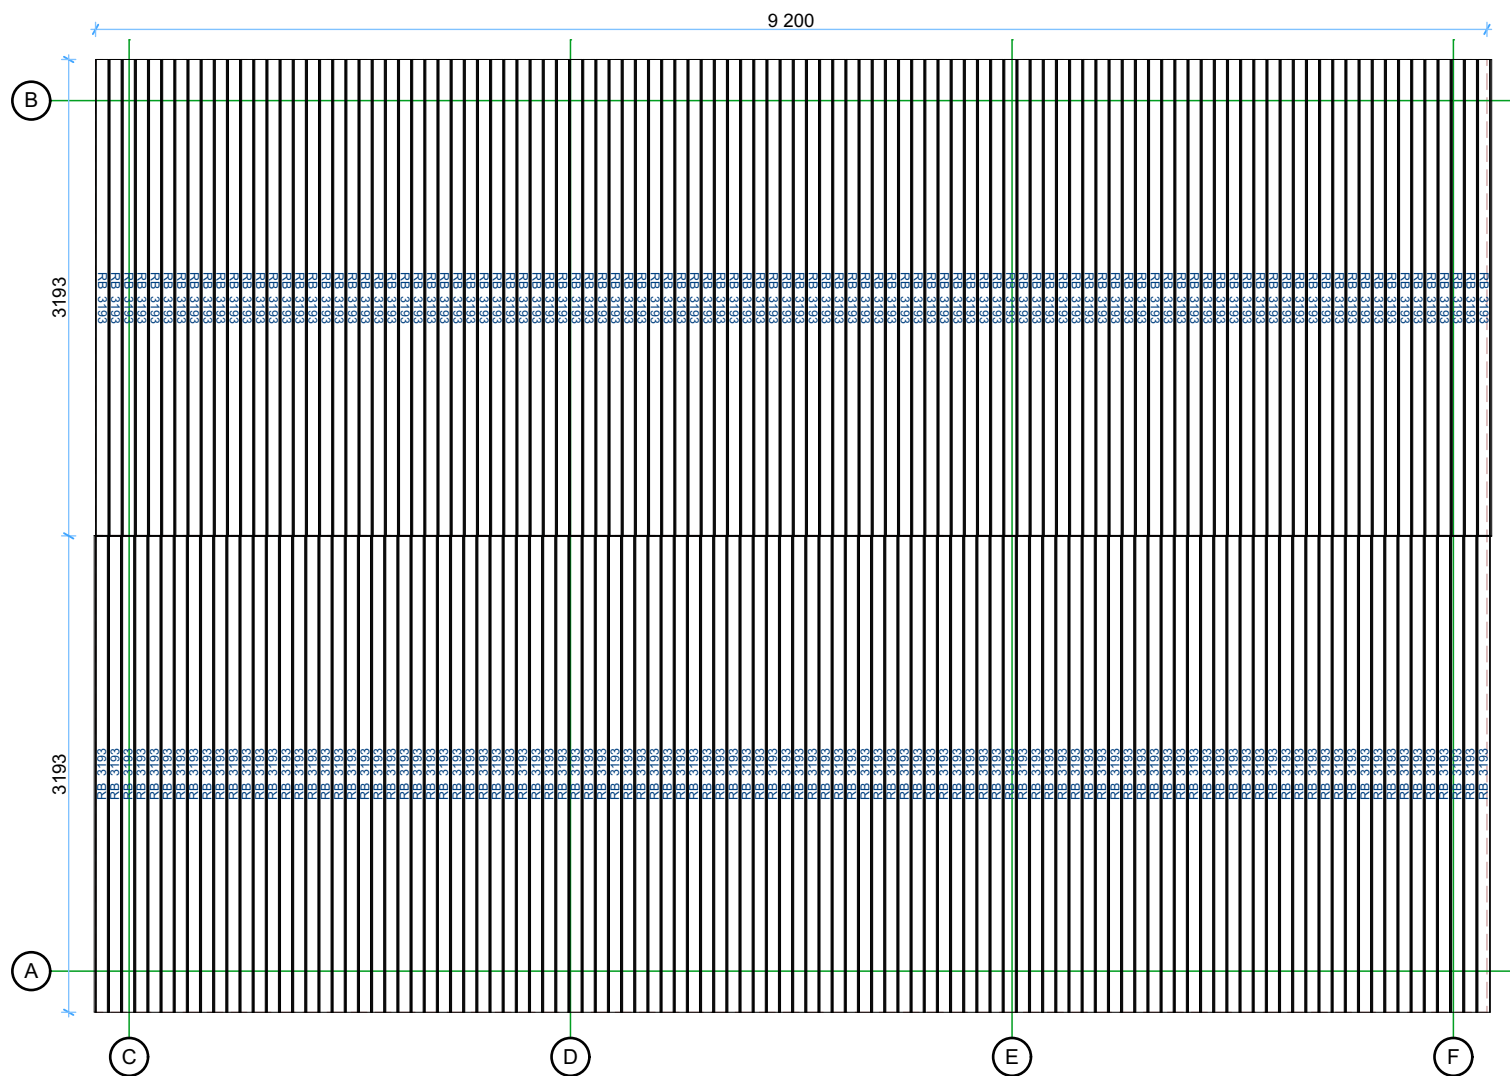

Thickness:	Project name:	Project ID:	Year:	Page:
44	Garage 9x6	v.1	2023	5


Wall A

1:50

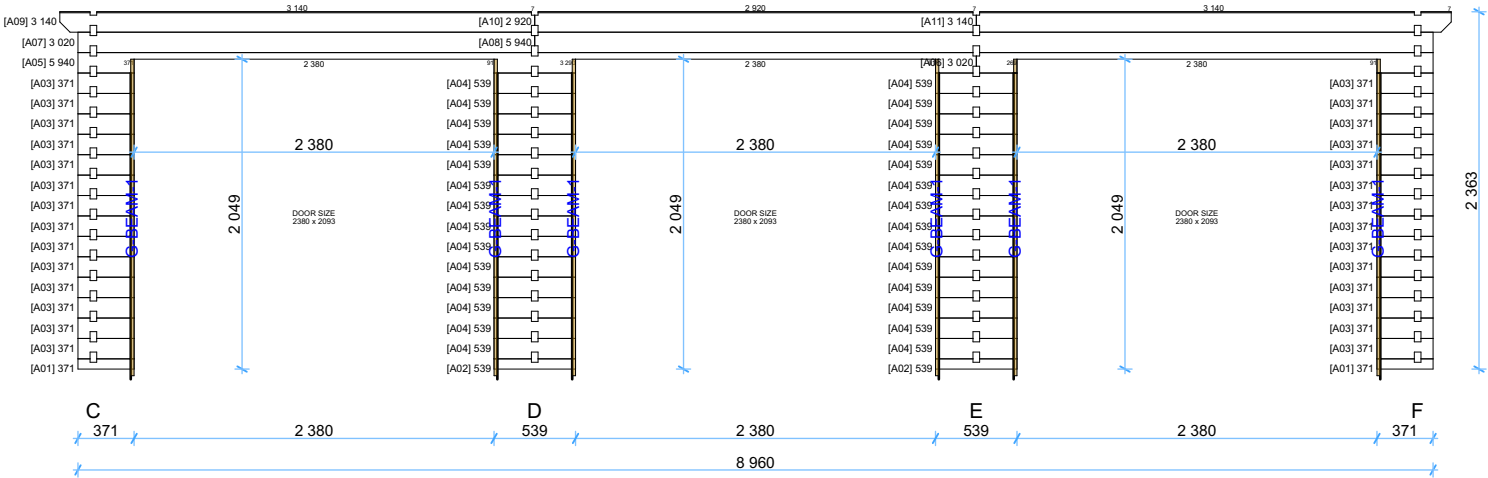


Wall B

1:50

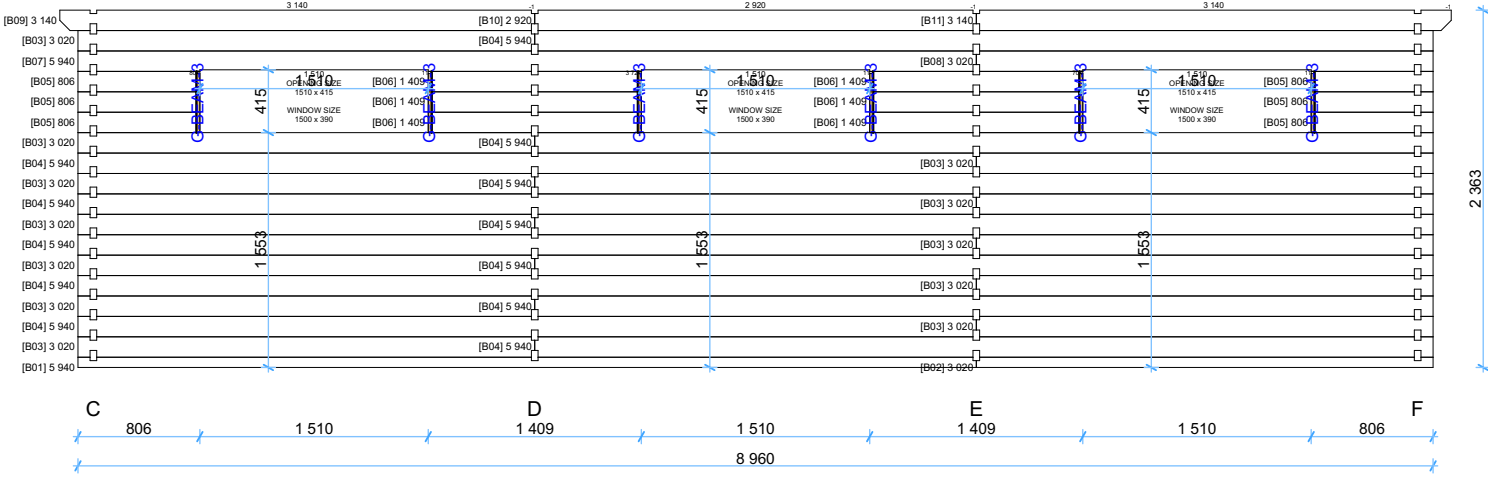


Thickness:	Project name:	Project ID:	Year:	Page:
44	Garage 9x6	v.1	2023	6

1:50

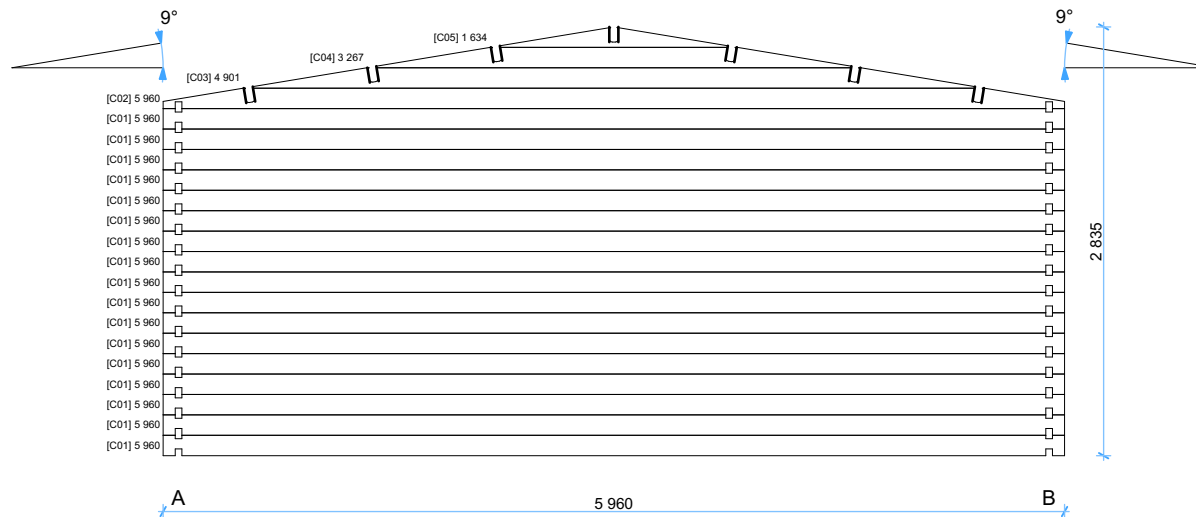


1:50

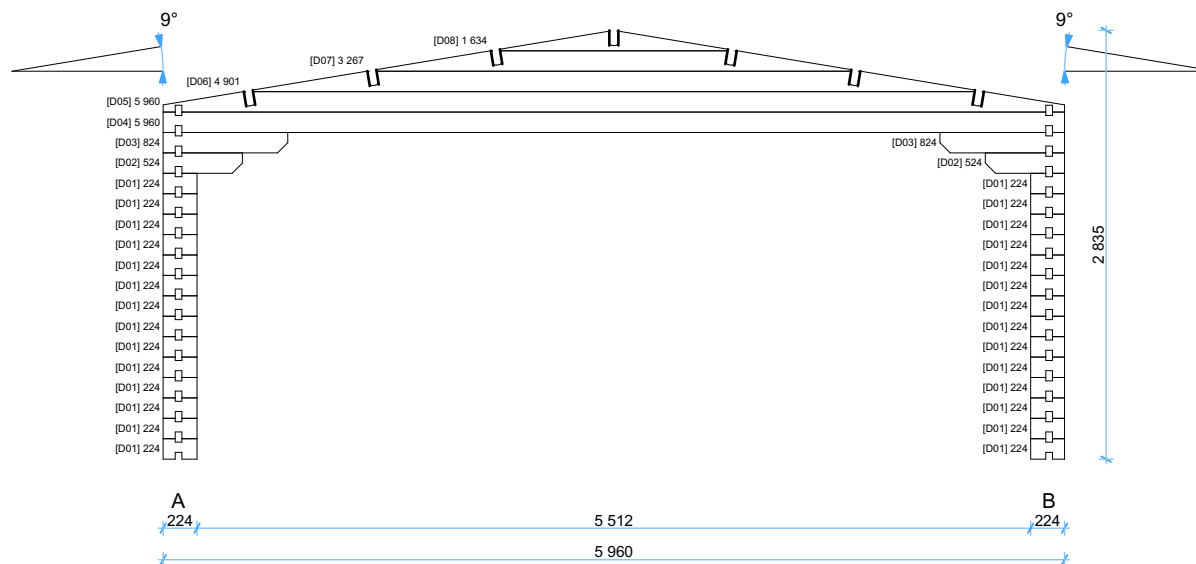

Thickness:	Project name:	Project ID:	Year:	Page:
44	Garage 9x6	v.1	2023	7


Wall E

1:50



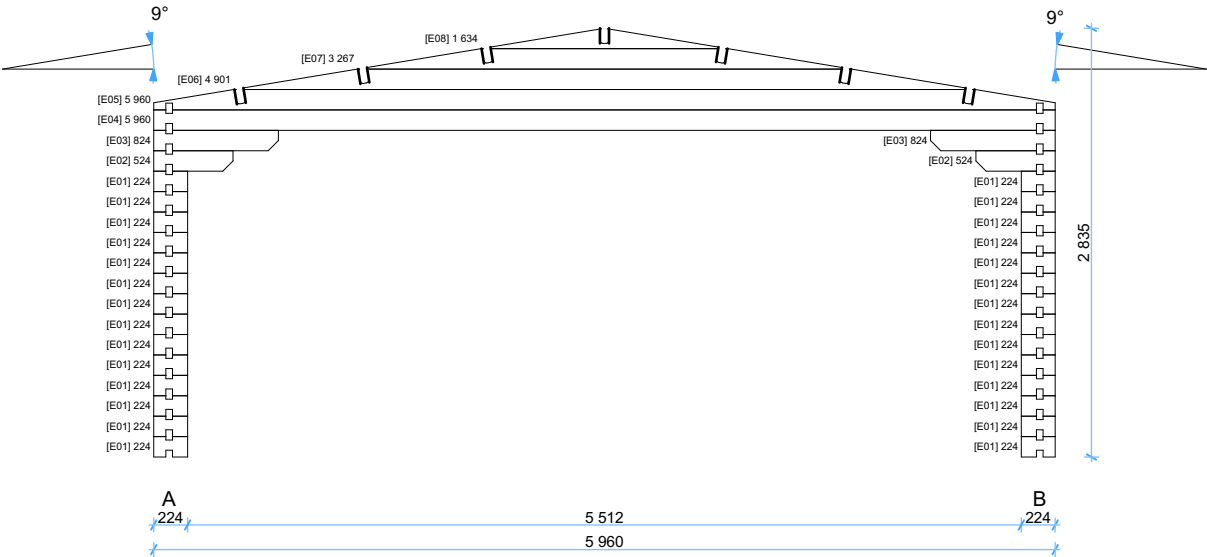


Wall F

1:50

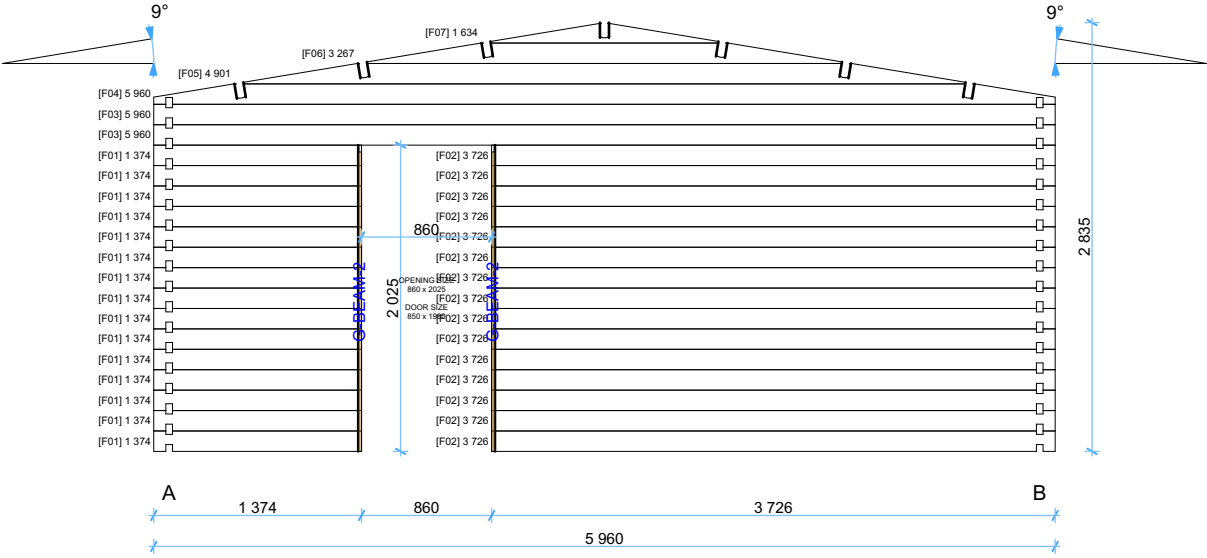

Thickness:	Project name:	Project ID:	Year:	Page:
44	Garage 9x6	v.1	2023	8

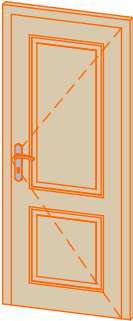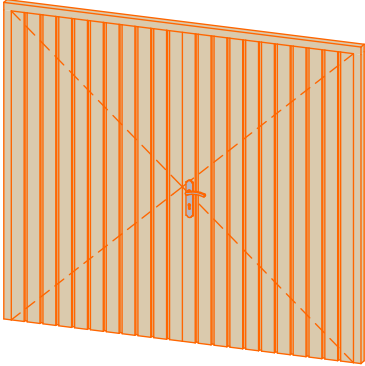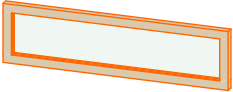Windows and doors list							
Type-quality	Barcode	Wall Thickness	W x H Size	Orientation	Glazing	Quantity	3D Axonometry
Door - Premium	P19885-1	44	850×1 980	R	Full wood	1	
Garage gate - Wooden	GG-WOOD	44	2 380×2 093	R	Full wood	3	
Window - Premium	PP39150	44	1 500×390		Double glazed	3	

Thickness:	Project name:	Project ID:	Year:	Page:
44	Garage 9x6	v.1	2023	9