


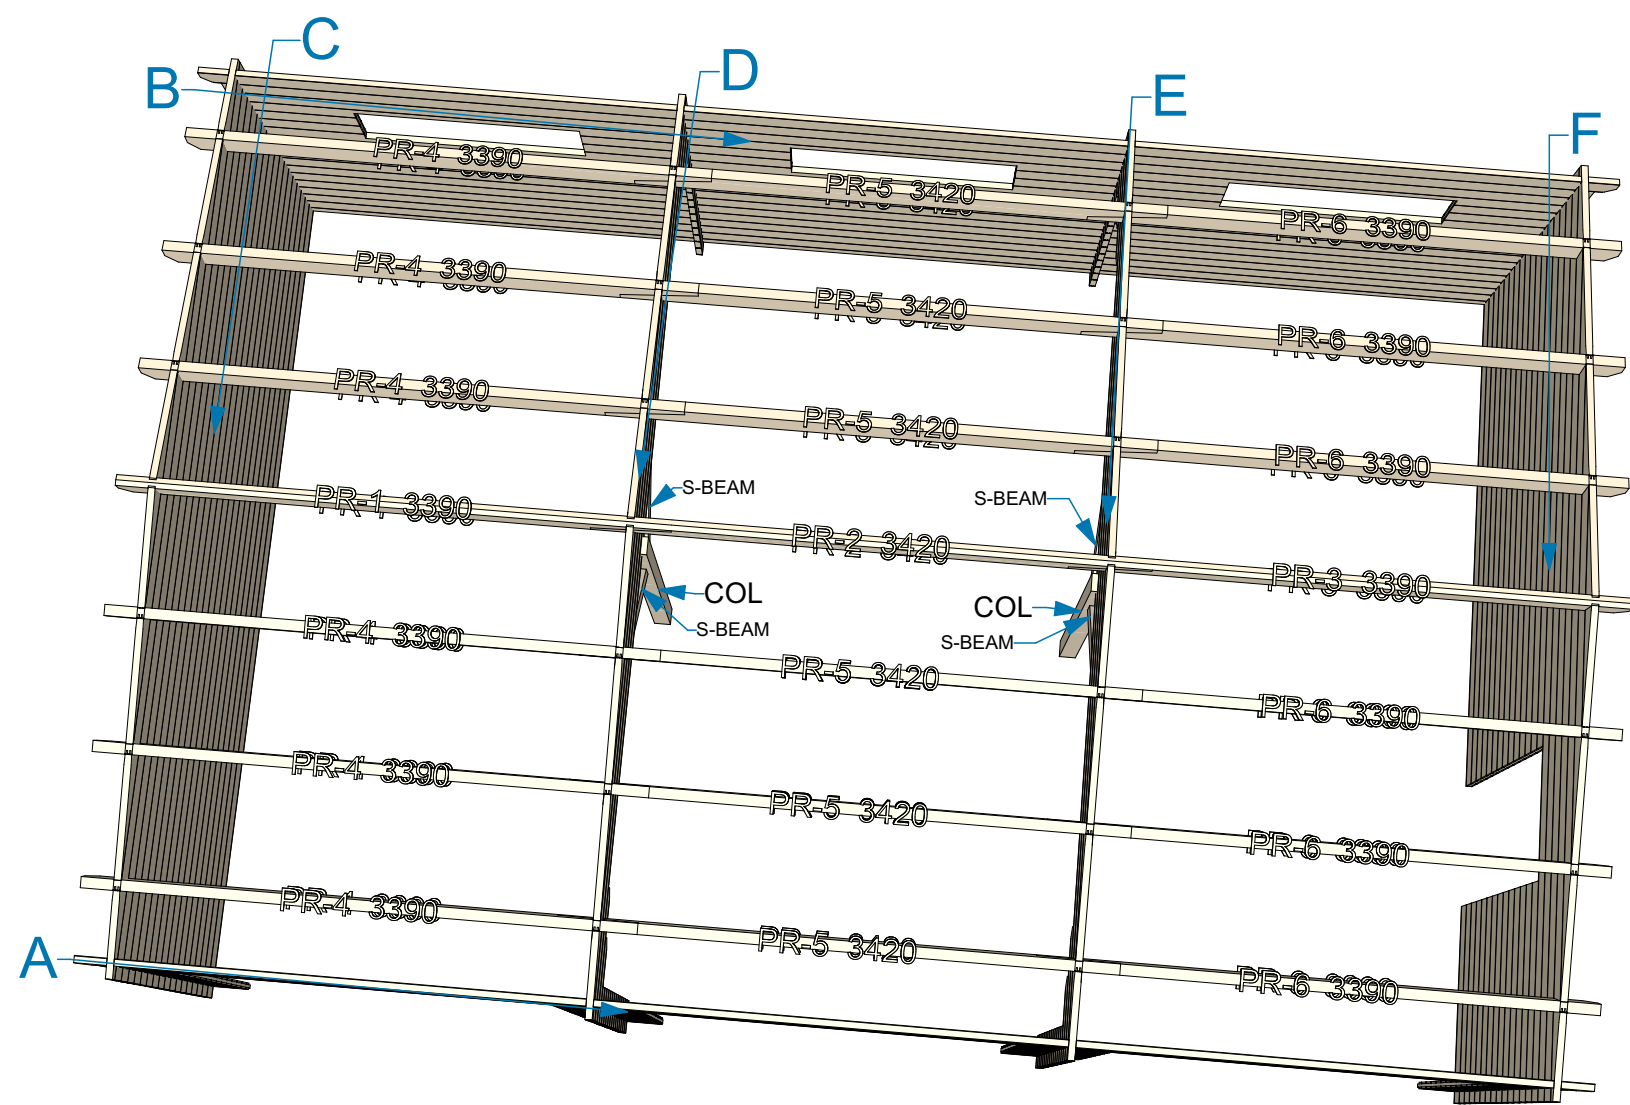

44 Garage 9x6 v.2


Walls and purlins positions



Thickness:	Project name:	Project ID:	Year:	Page:
44	Garage 9x6	v.2	2023	2

Floor bearers


1:50

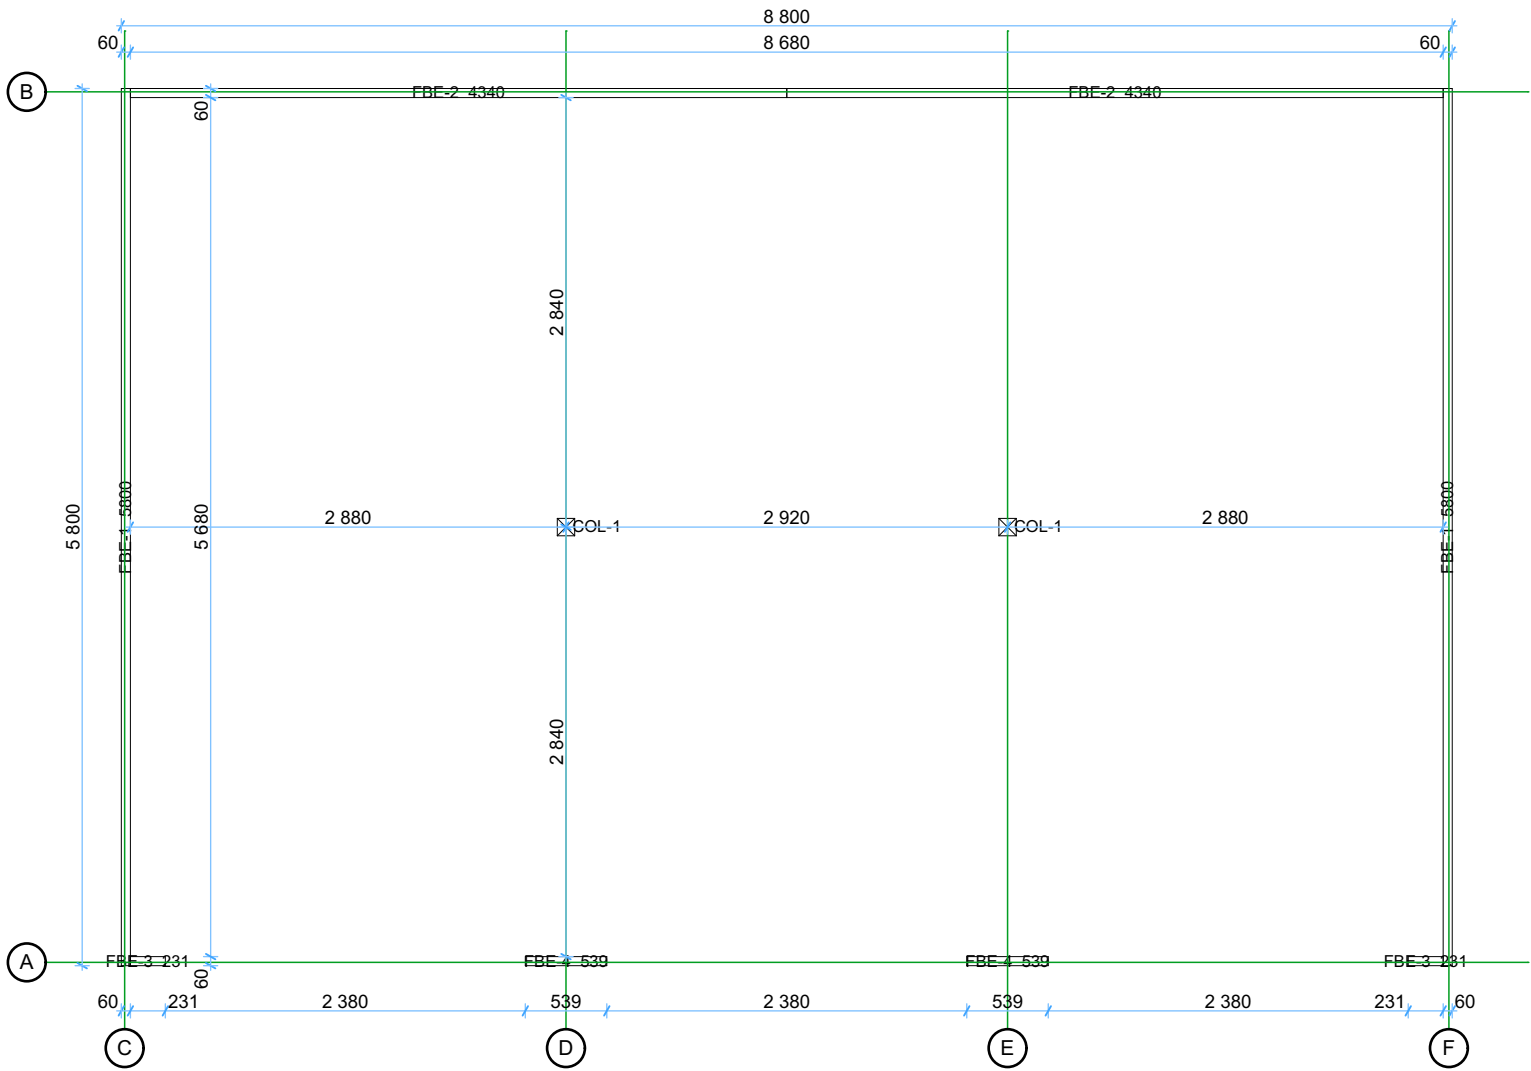

Thickness:	Project name:	Project ID:	Year:	Page:
44	Garage 9x6	v.2	2023	3

Ground floor plan


1:50

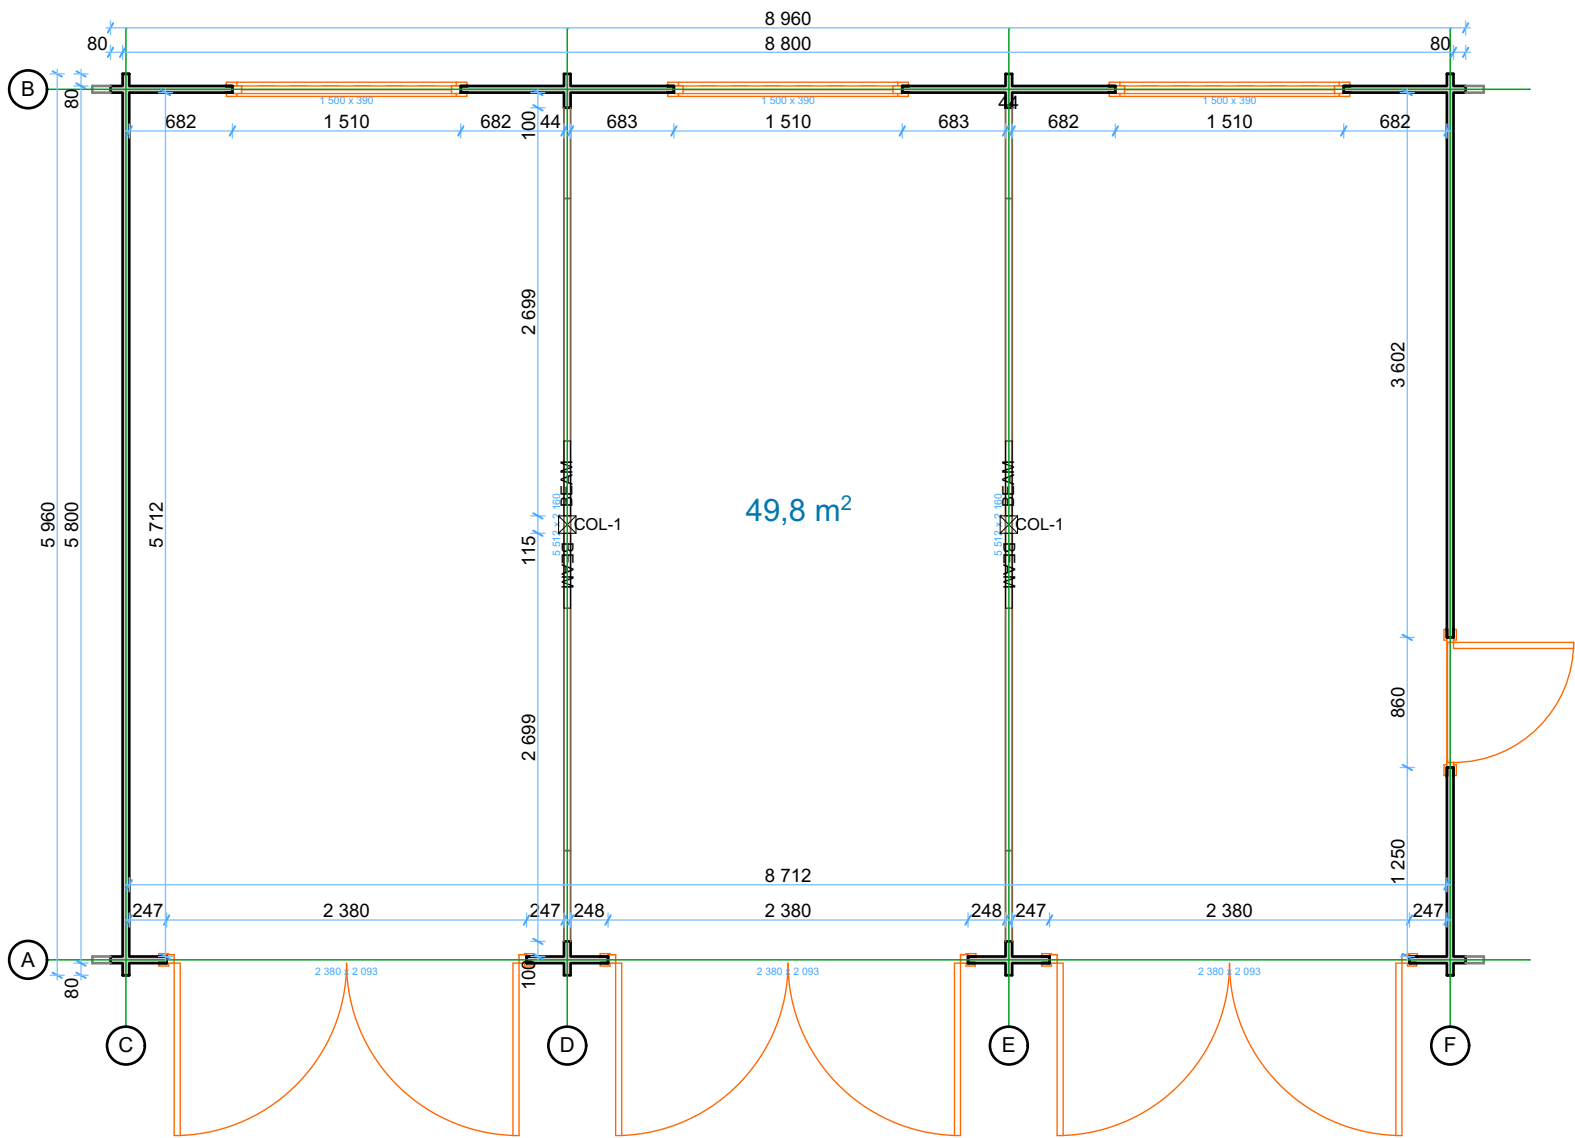

Thickness:	Project name:	Project ID:	Year:	Page:
44	Garage 9x6	v.2	2023	4

Roof boards


1:50

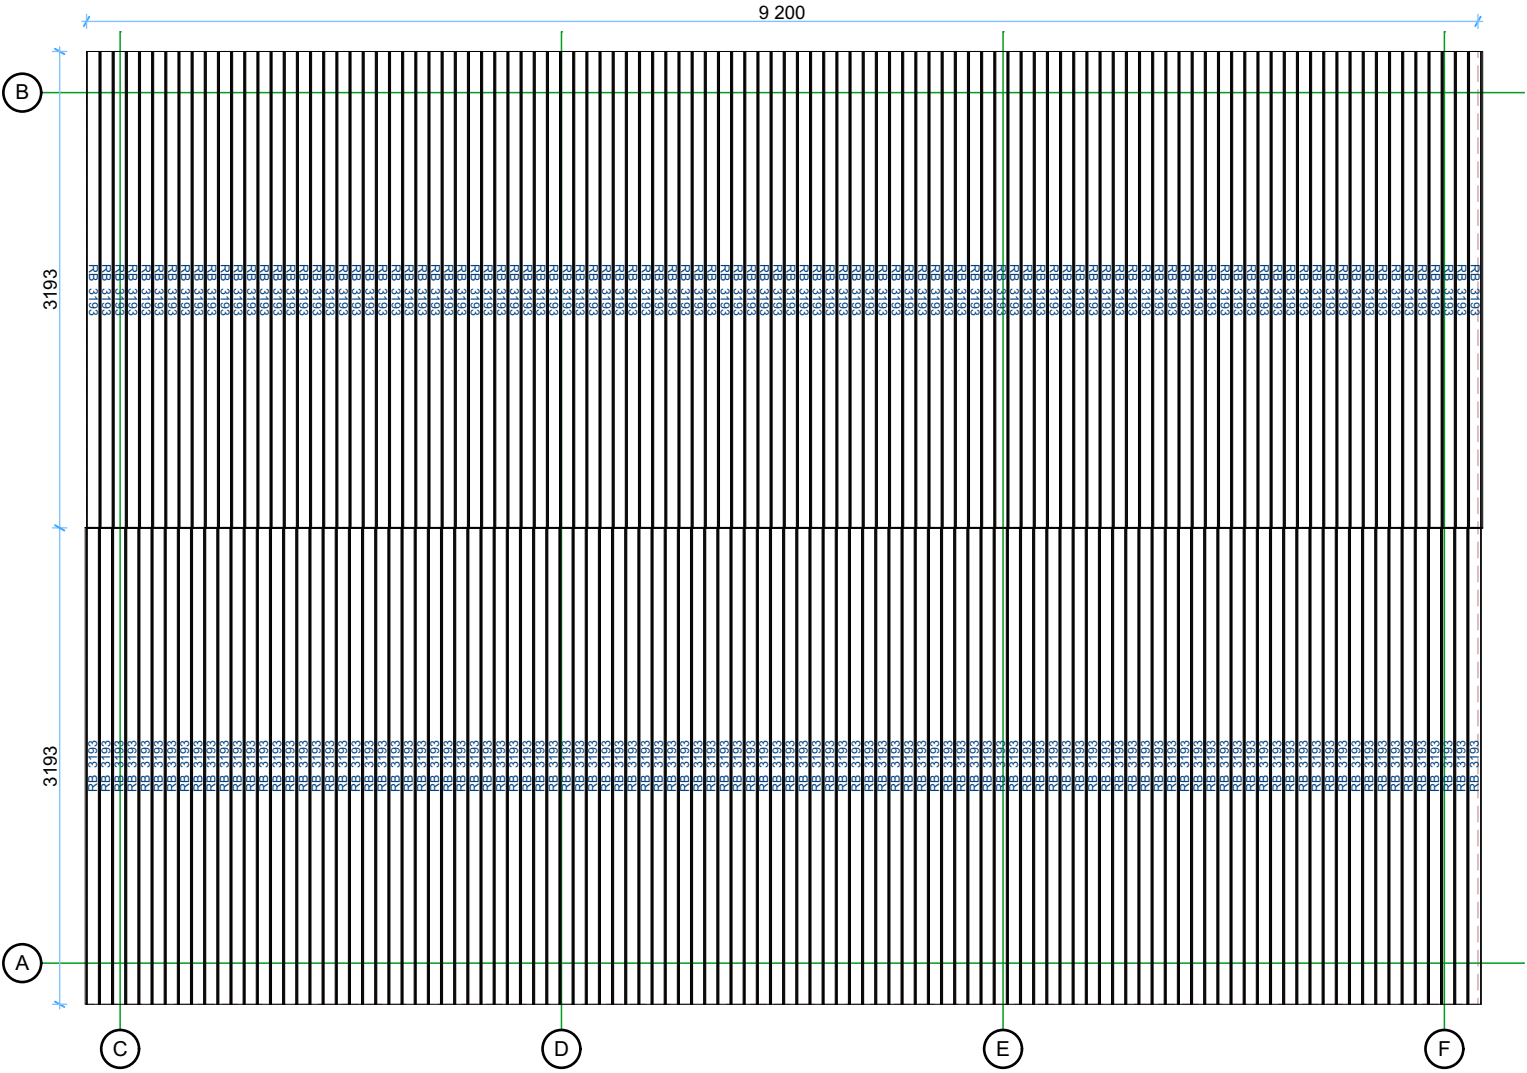

Thickness:	Project name:	Project ID:	Year:	Page:
44	Garage 9x6	v.2	2023	5


Wall A 1:50

Wall A 1:50

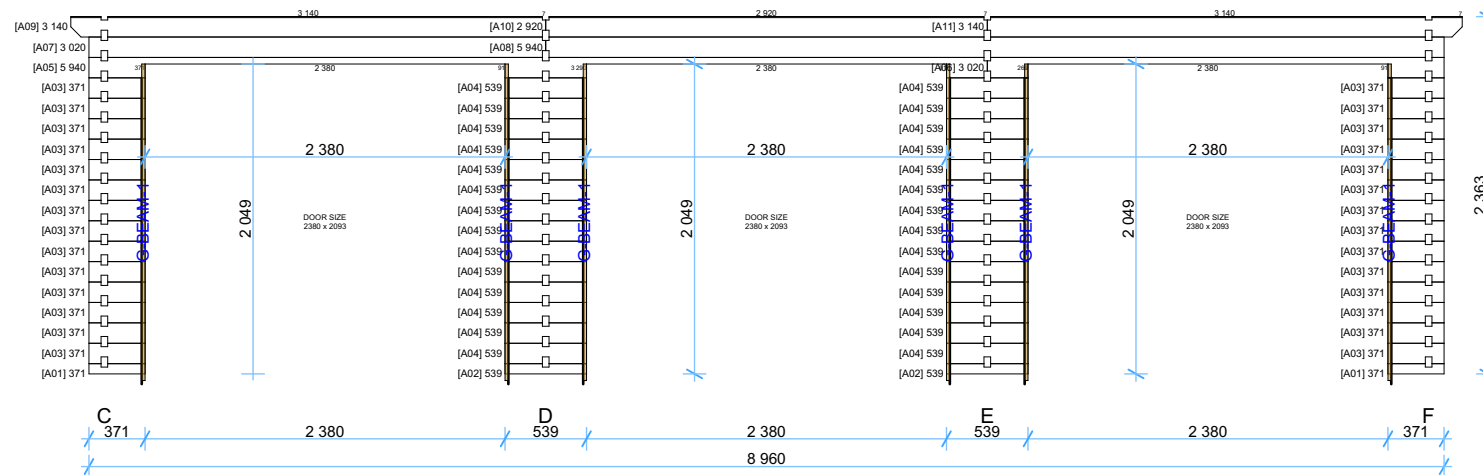

Wall B 1:50

Wall B 1:50

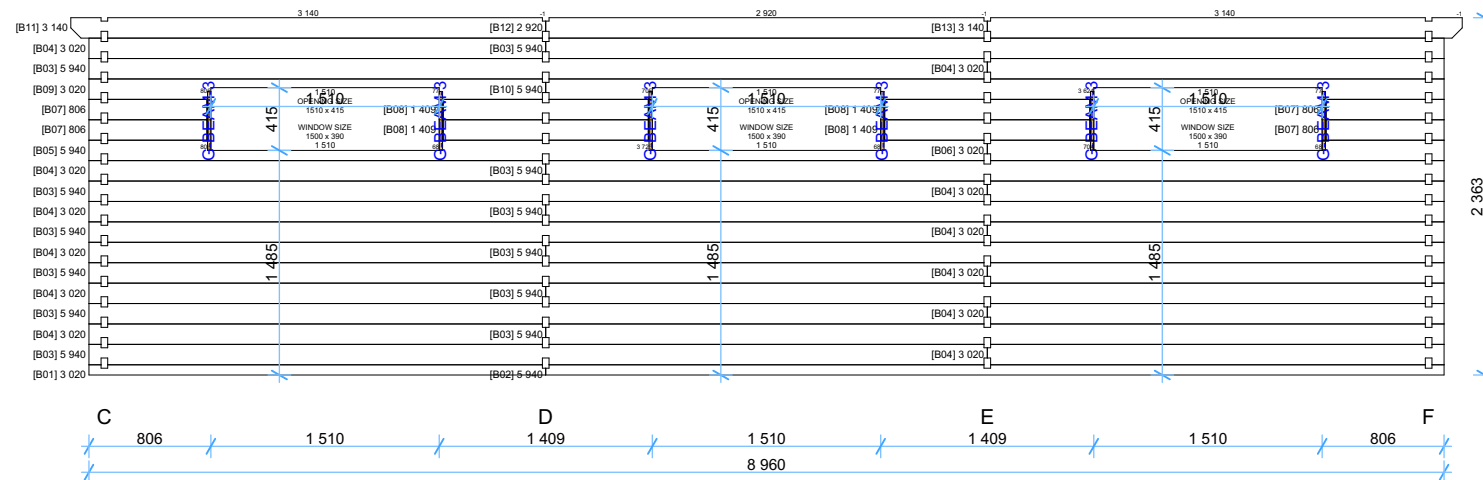


Thickness:	Project name:	Project ID:	Year:	Page:
44	Garage 9x6	v.2	2023	6

1:50




1:50

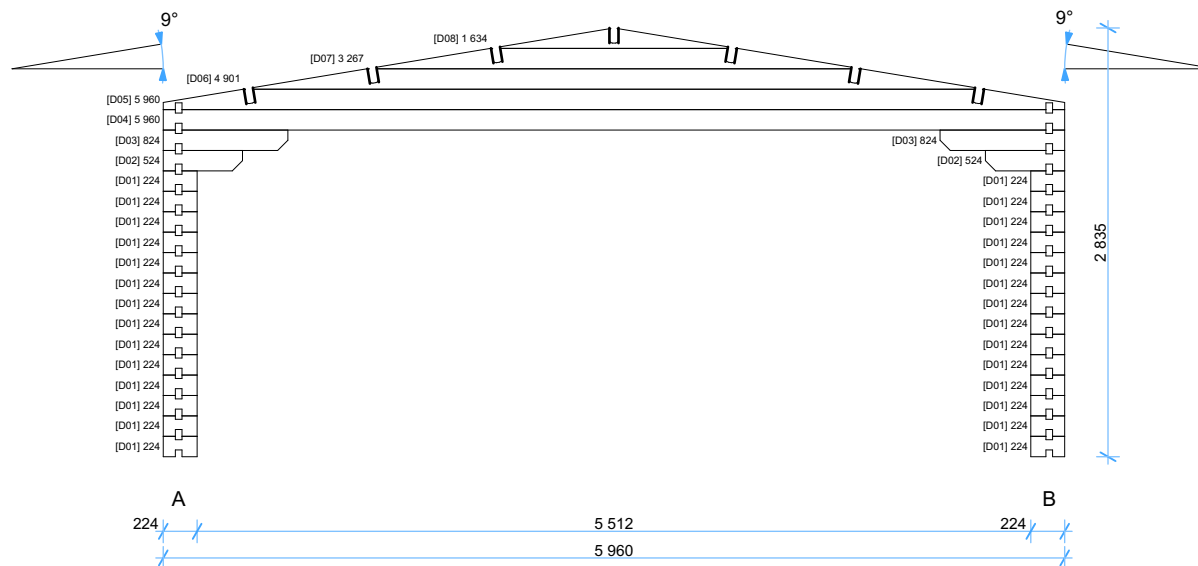

Thickness:	Project name:	Project ID:	Year:	Page:
44	Garage 9x6	v.2	2023	7


Wall E

1:50



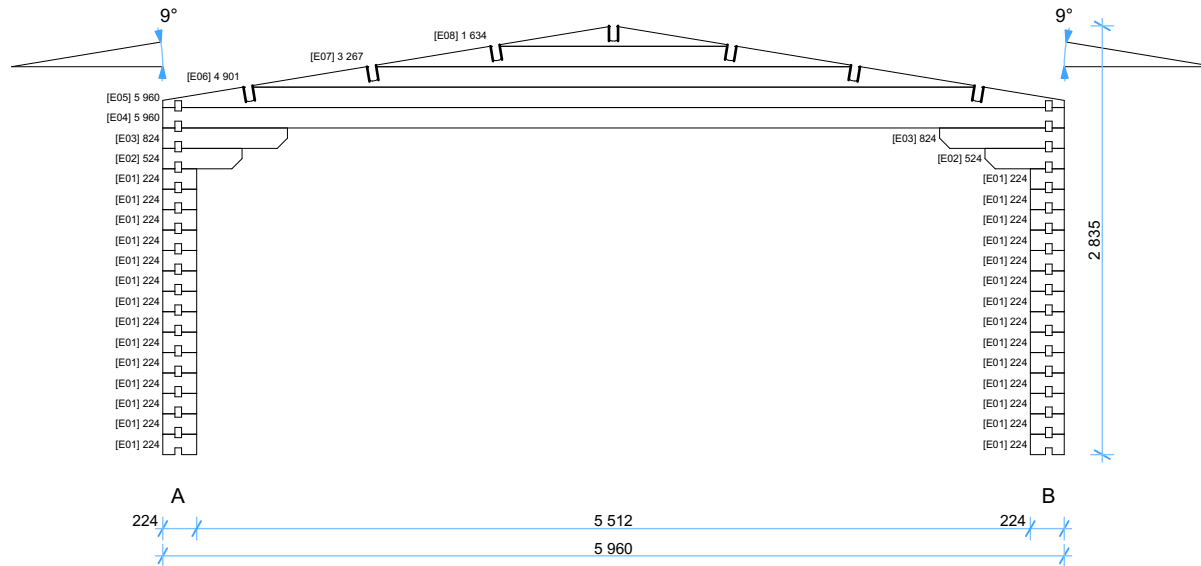


Wall F

1:50

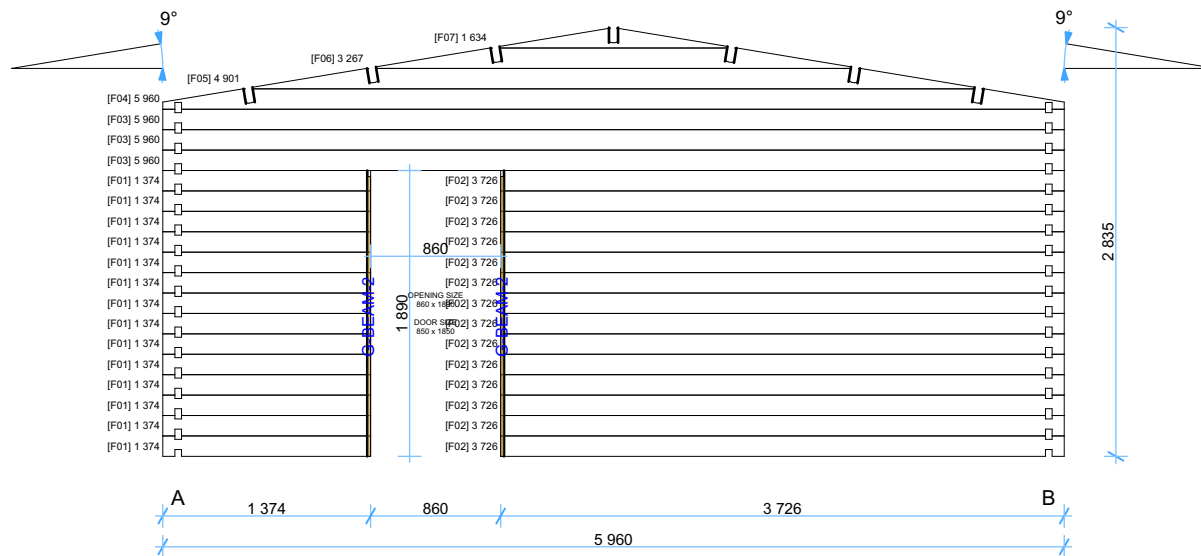

Thickness:	Project name:	Project ID:	Year:	Page:
44	Garage 9x6	v.2	2023	8

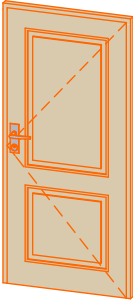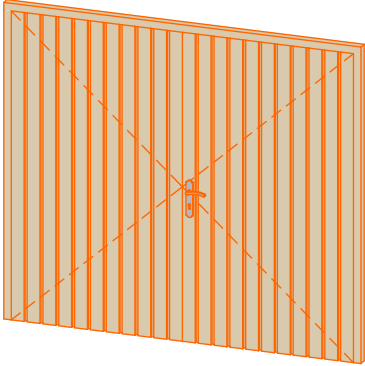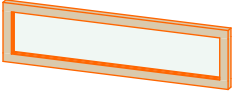Windows and doors list							
Type-quality	Barcode	Wall Thickness	W x H Size	Orientation	Glazing	Quantity	3D Axonometry
Door - Economy	E18585-1	44	850×1 850	R	Full wood	1	
Garage gate - Wooden	GG-WOOD	44	2 380×2 093	R	Full wood	3	
Window - Economy	EP39150	44	1 500×390		Double glazed	3	

Thickness:	Project name:	Project ID:	Year:	Page:
44	Garage 9x6	v.2	2023	9