





Thickness:	Project name:	Project ID:	Year:	Page:
44	Carport+storage 5,7x7,9		2023	1

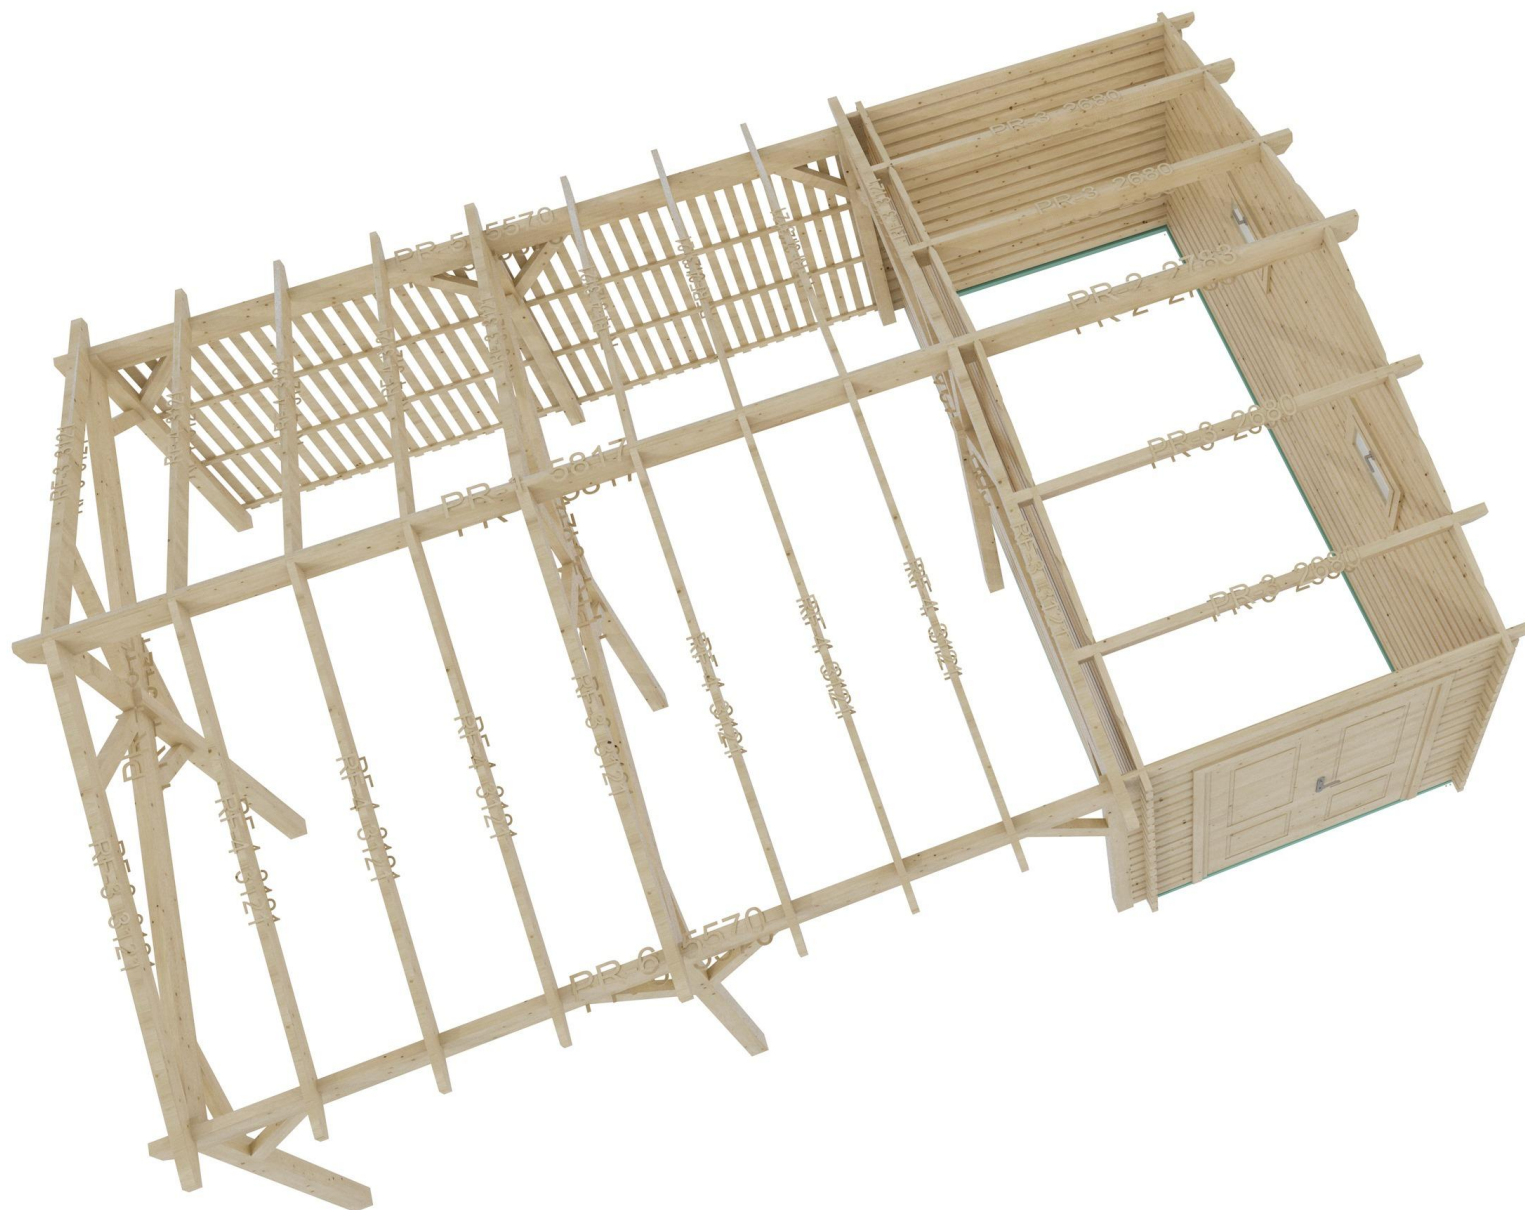

Thickness:	Project name:	Project ID:	Year:	Page:
44	Carport+storage 5,7x7,9		2023	2


Floor bearers

1:50

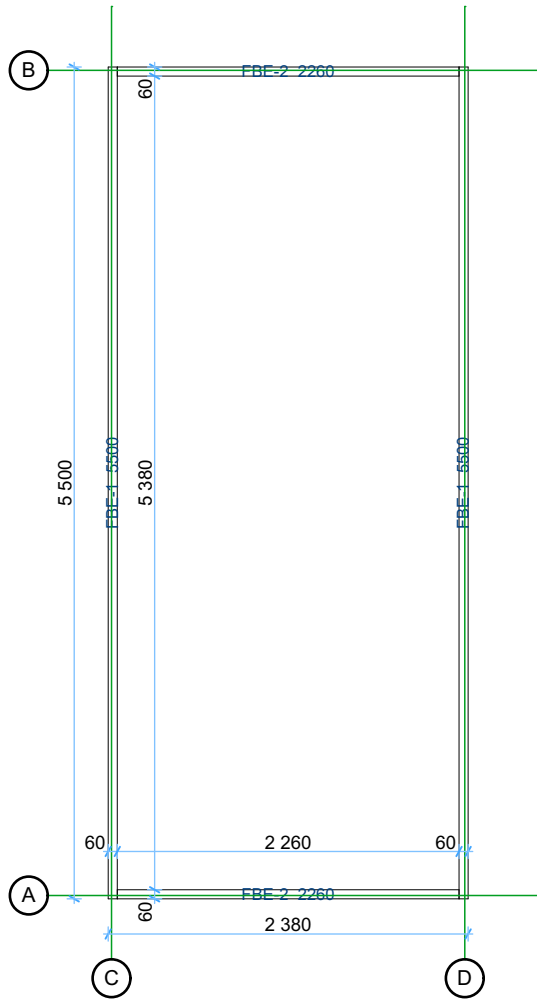


Ground floor plan

1:50

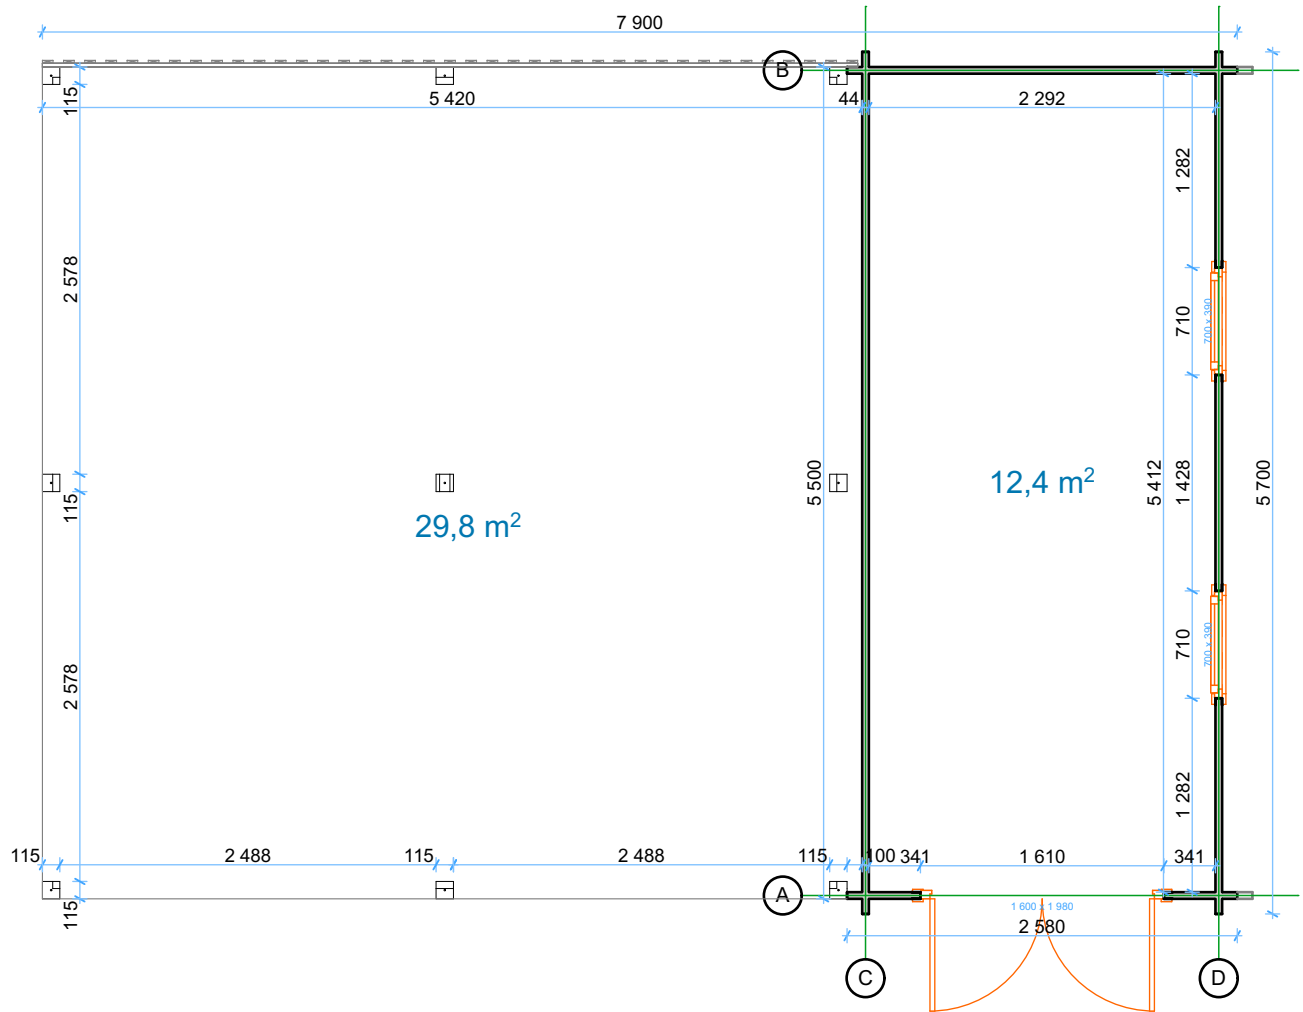


Thickness:	Project name:	Project ID:	Year:	Page:
44	Carport+storage 5,7x7,9		2023	3

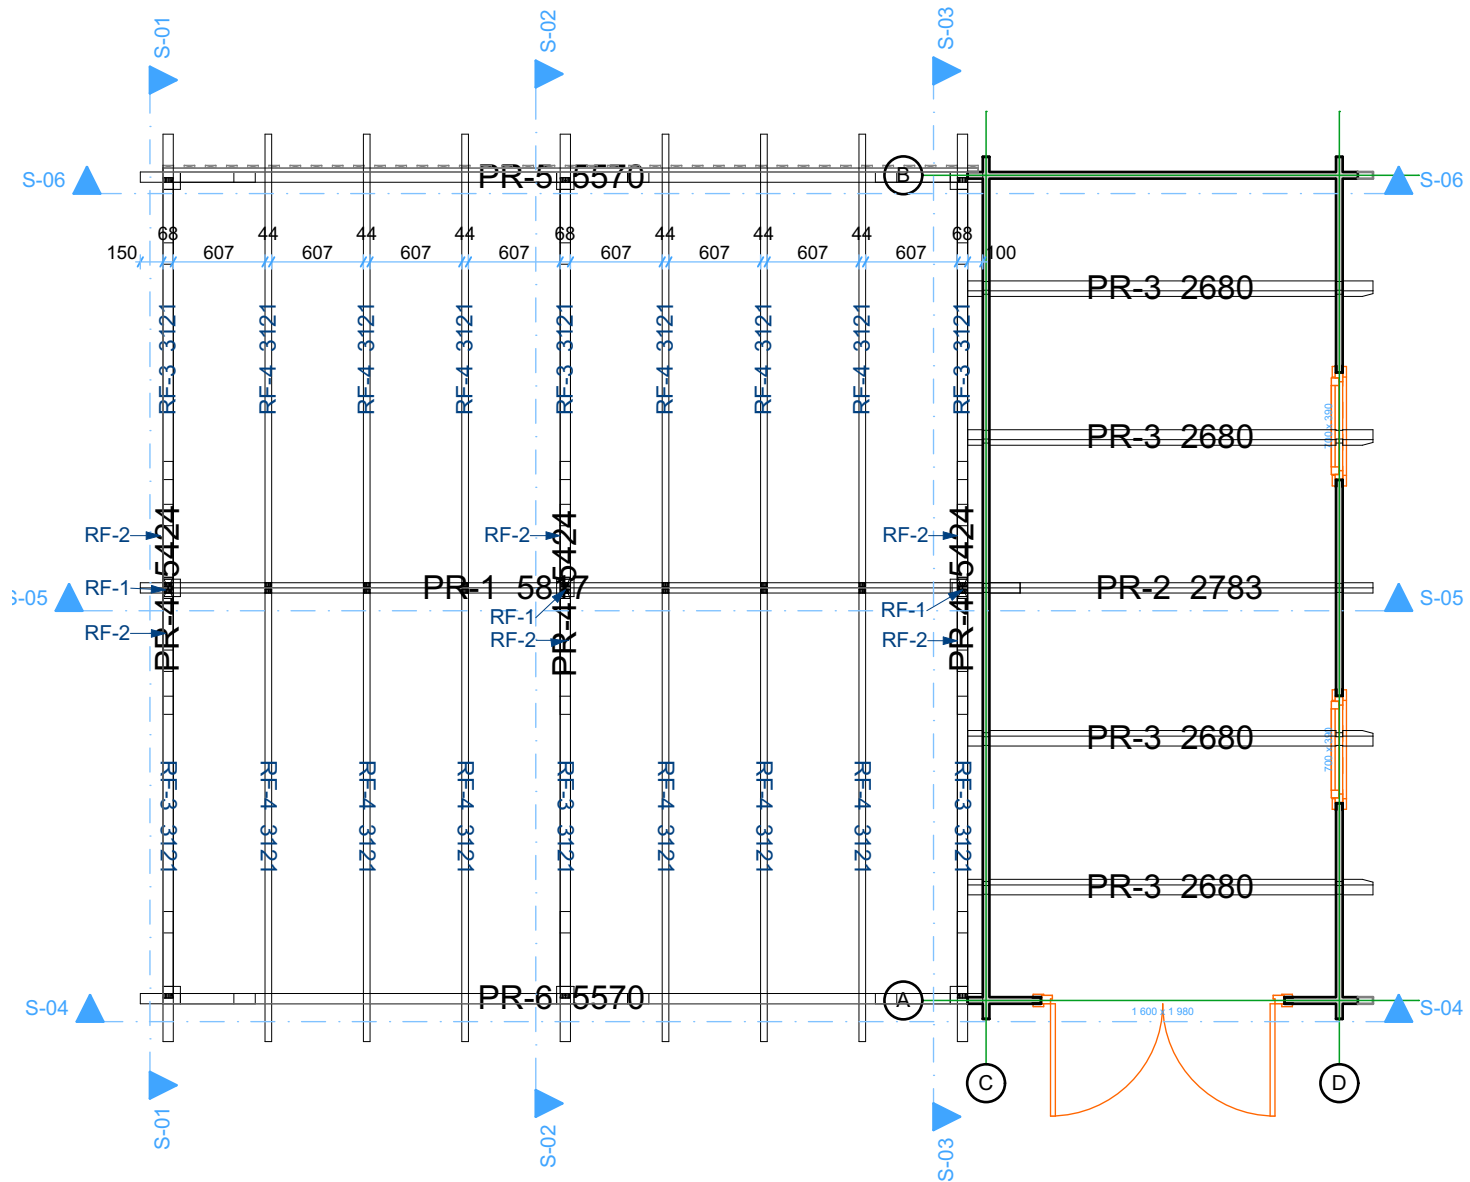

Thickness:	Project name:	Project ID:	Year:	Page:
44	Carport+storage 5,7x7,9		2023	4

# Roof boards


1:50

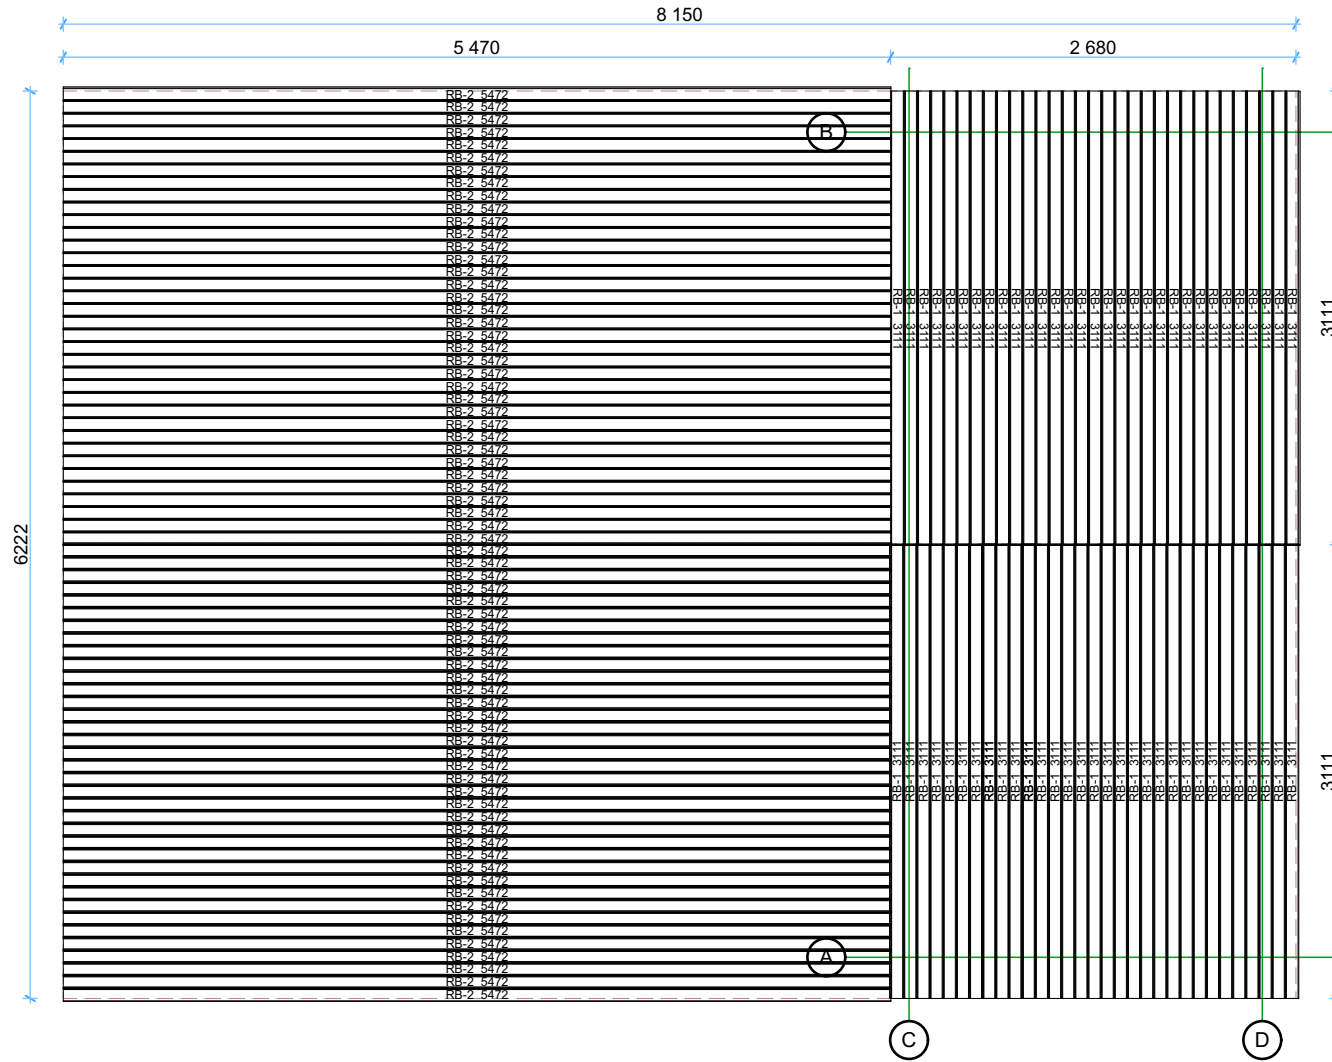

Thickness:	Project name:	Project ID:	Year:	Page:
44	Carport+storage 5,7x7,9		2023	5


Wall A

1:50

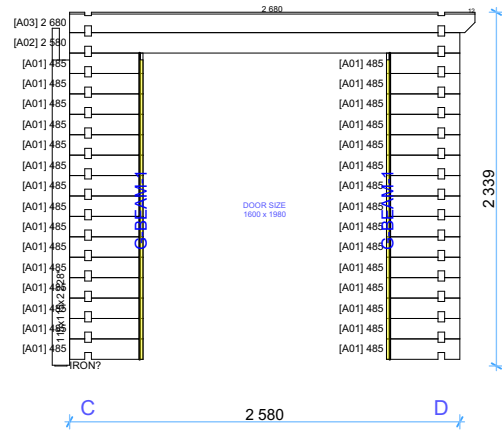


Wall C

1:50

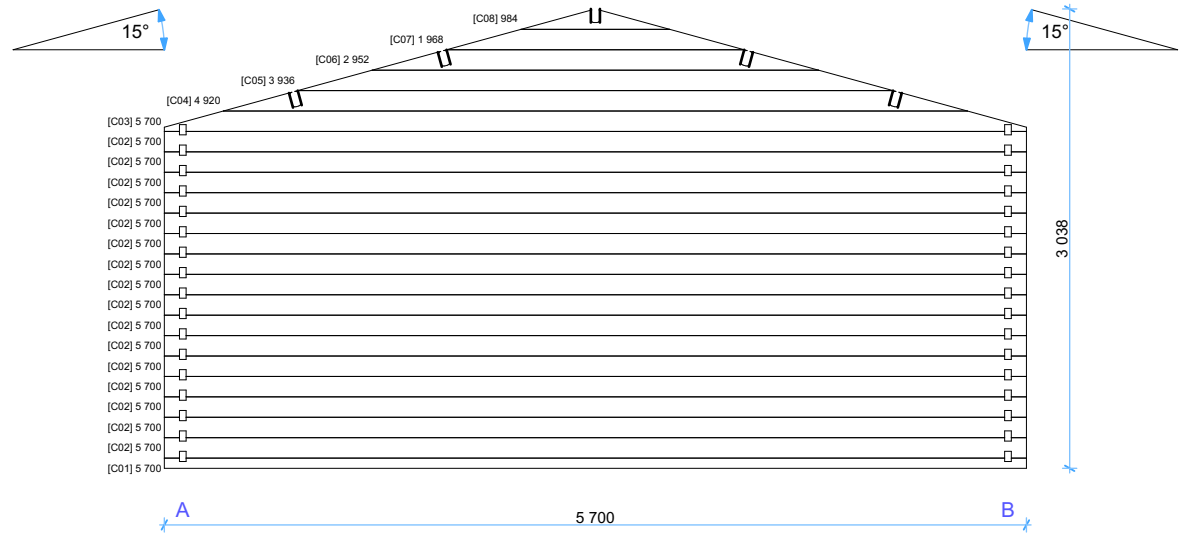


Wall B

1:50

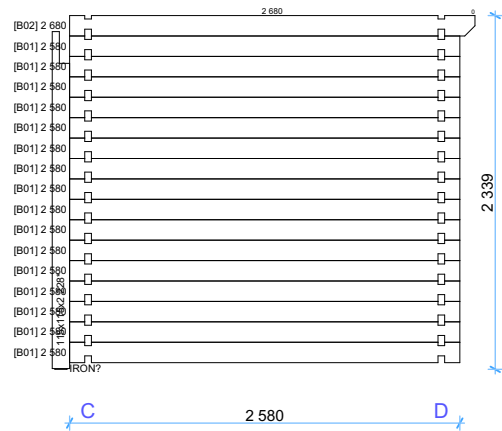


Wall D

1:50

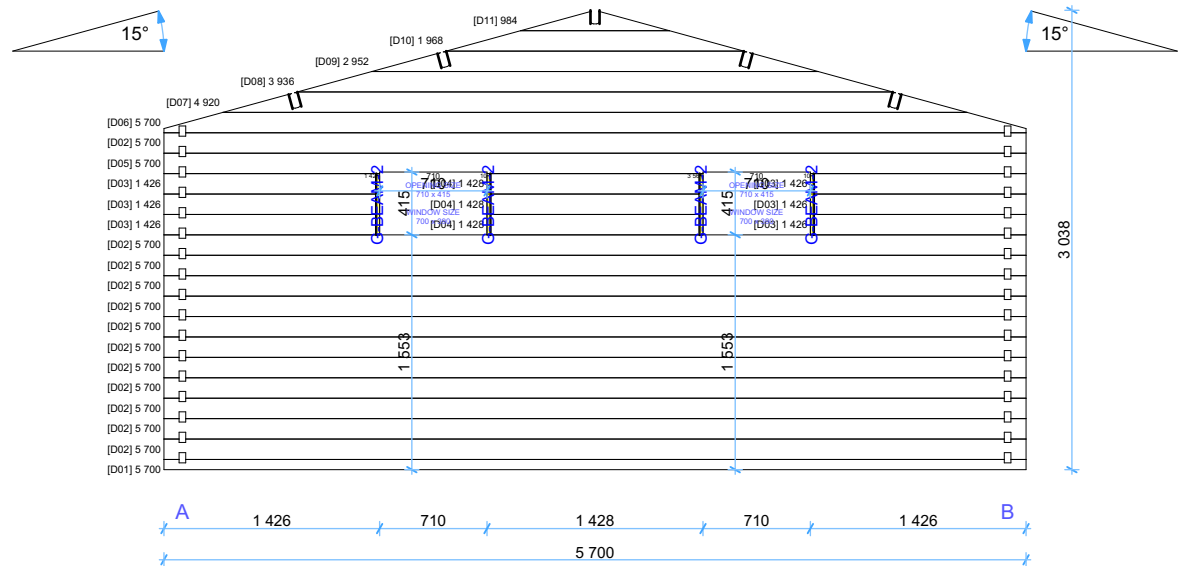


Thickness:	Project name:	Project ID:	Year:	Page:
44	Carport+storage 5,7x7,9		2023	6

Walls, columns and purlins positions

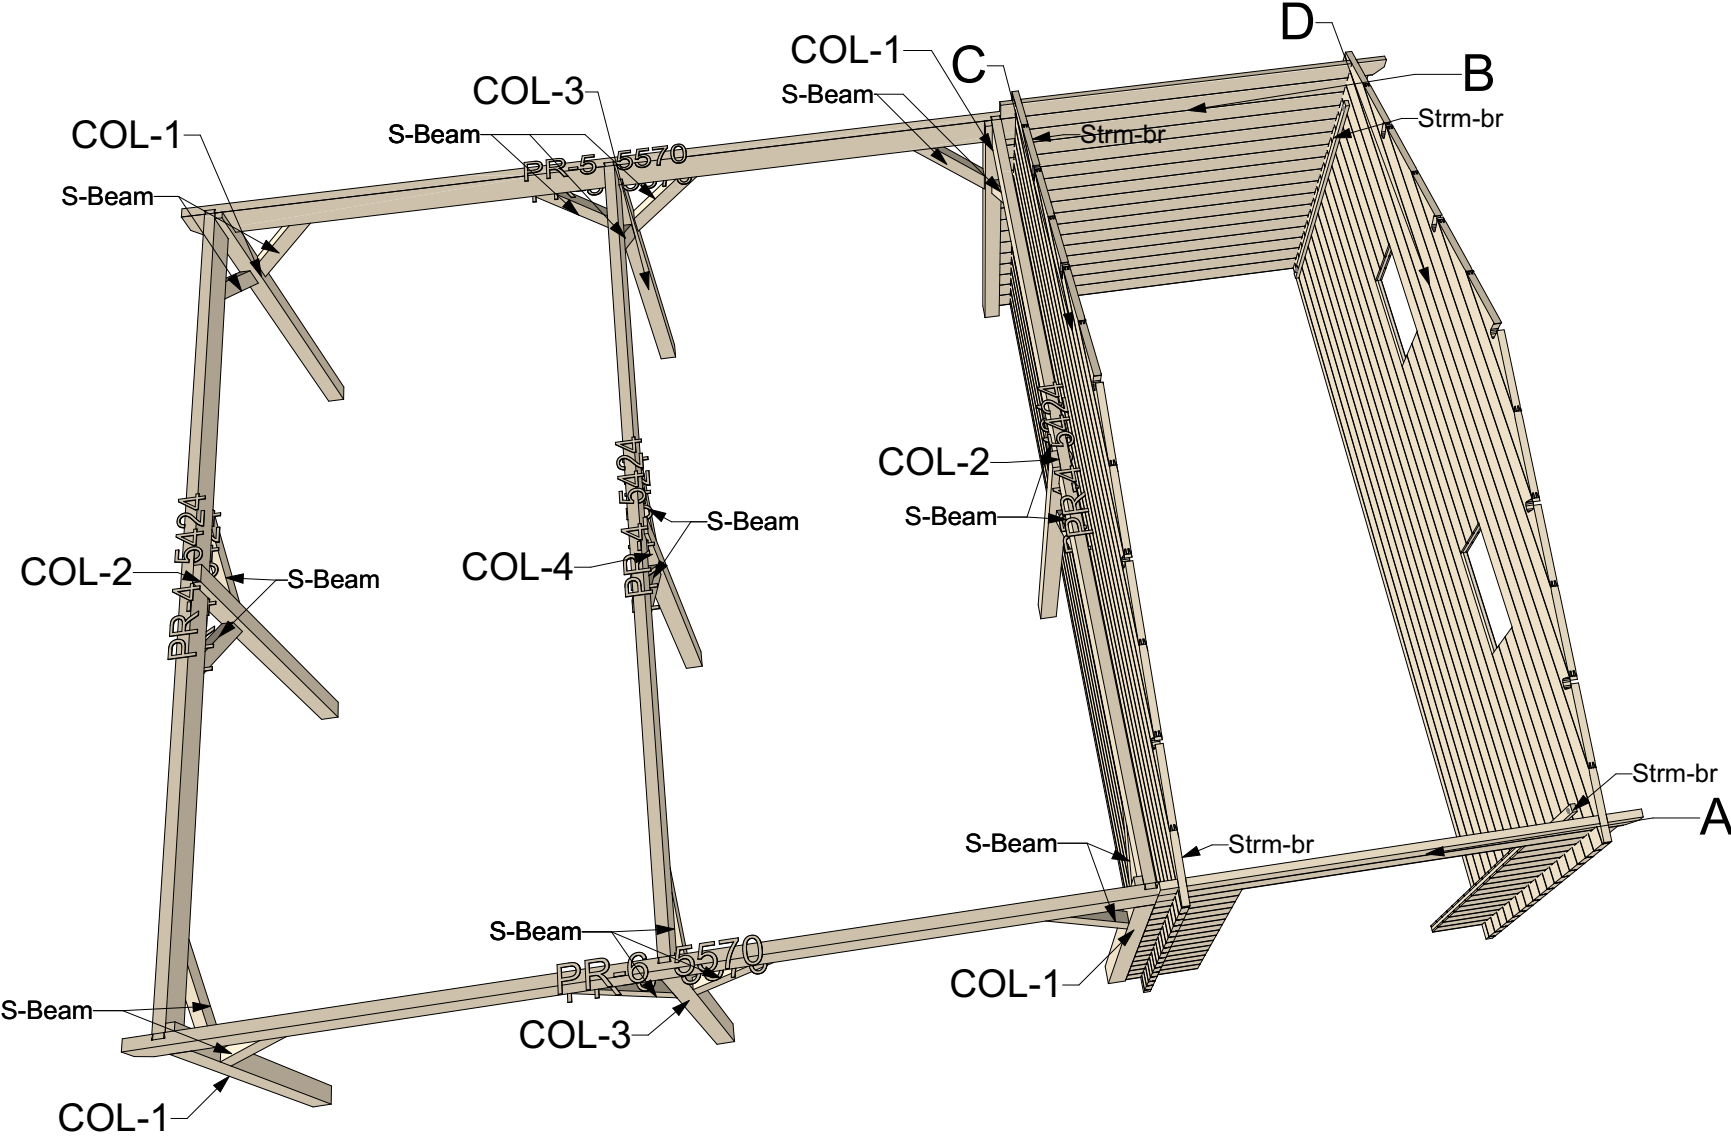

Thickness:	Project name:	Project ID:	Year:	Page:
44	Carport+storage 5,7x7,9		2023	7

# Walls, purlins and rafters positions

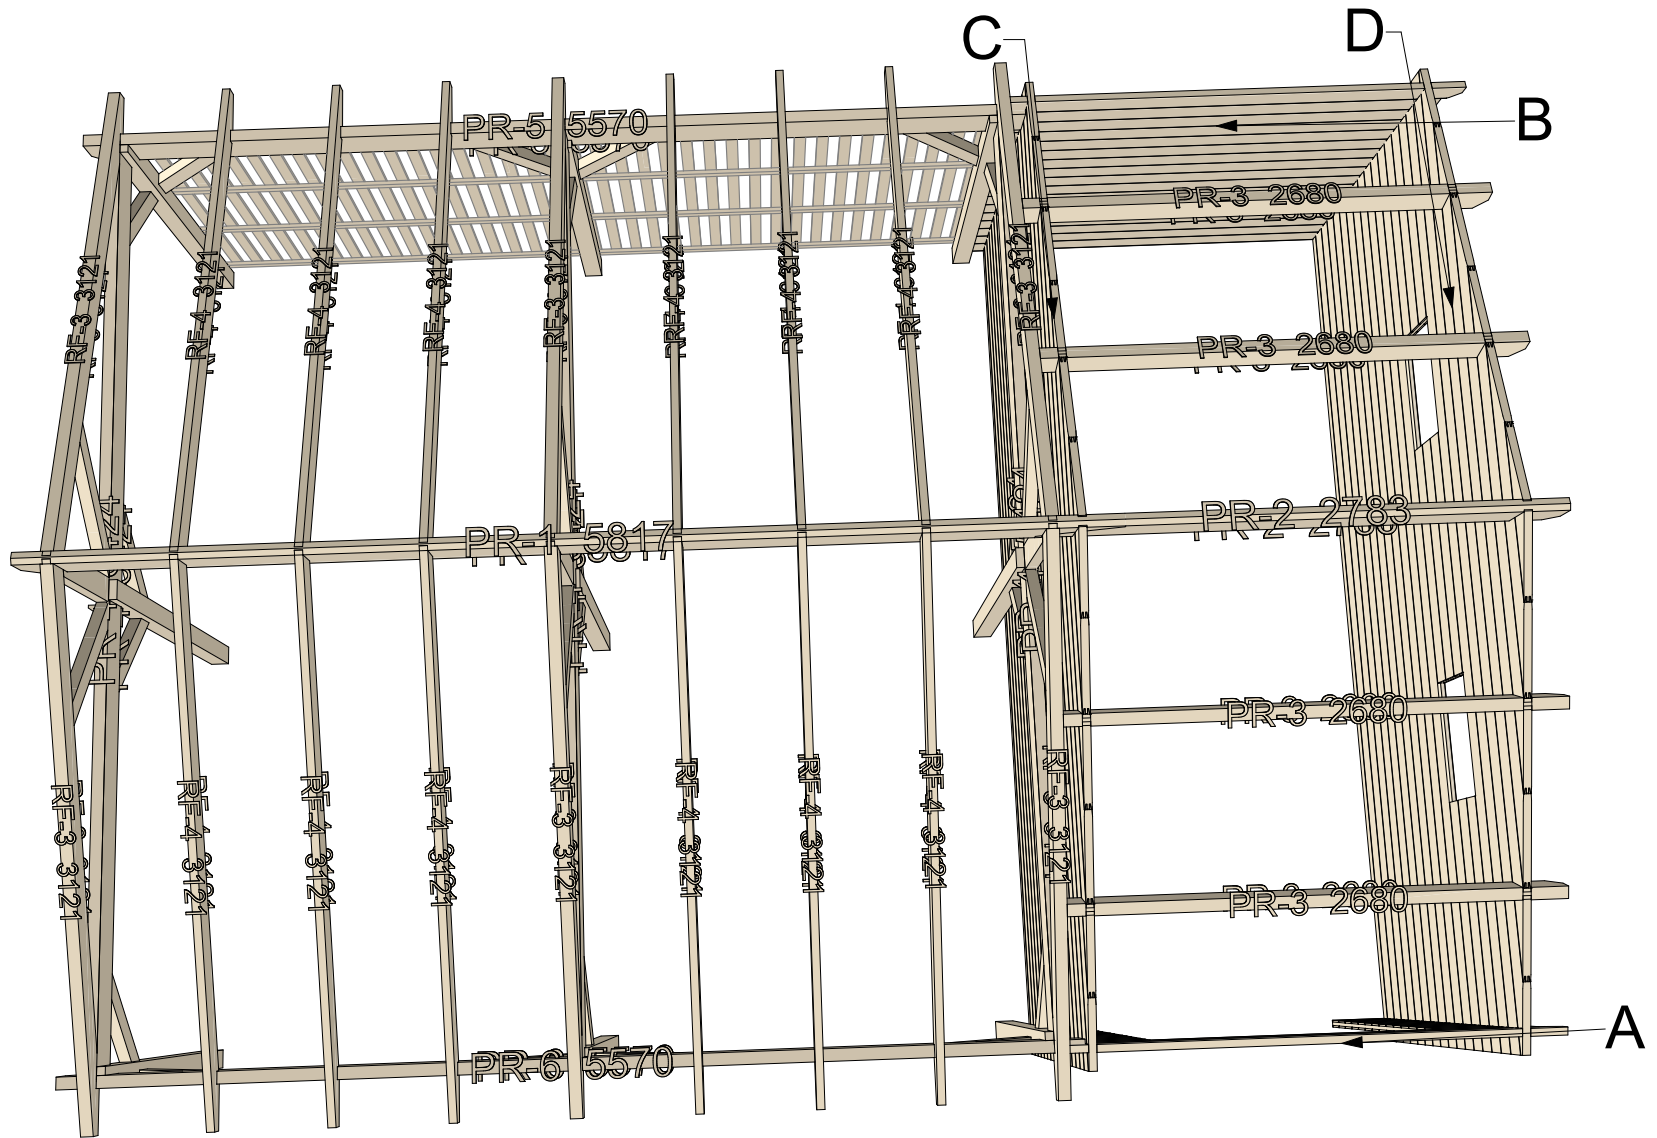


Thickness:	Project name:	Project ID:	Year:	Page:
44	Carport+storage 5,7x7,9		2023	8




S-01

1:40

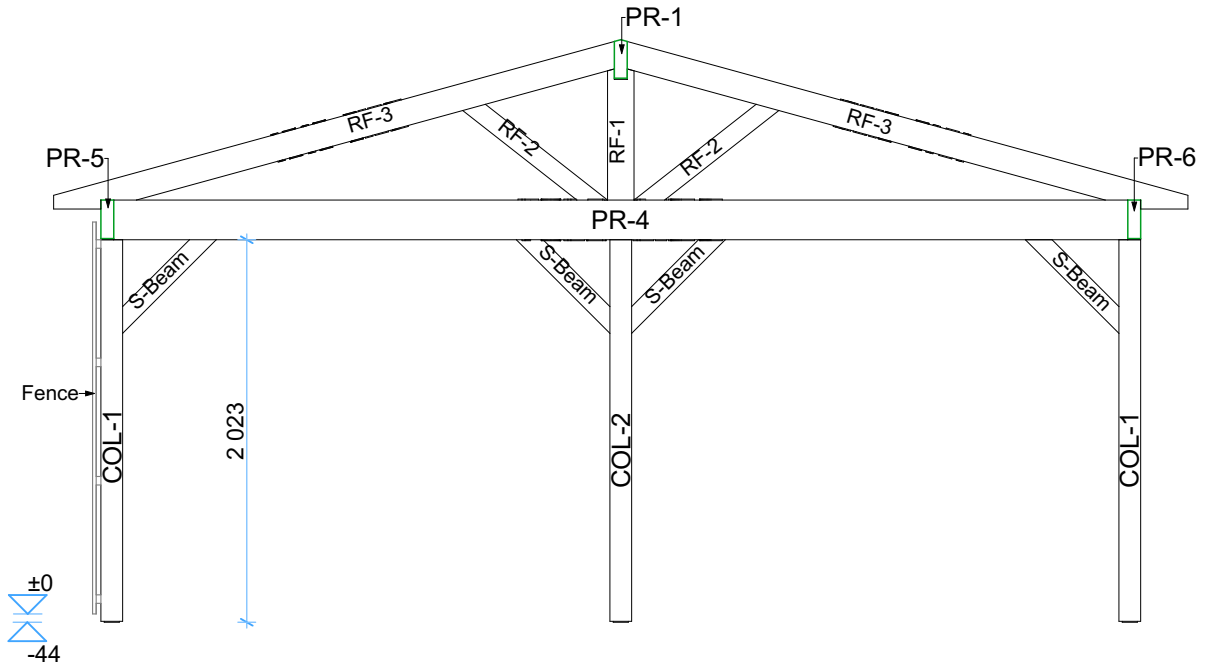


S-02

1:40

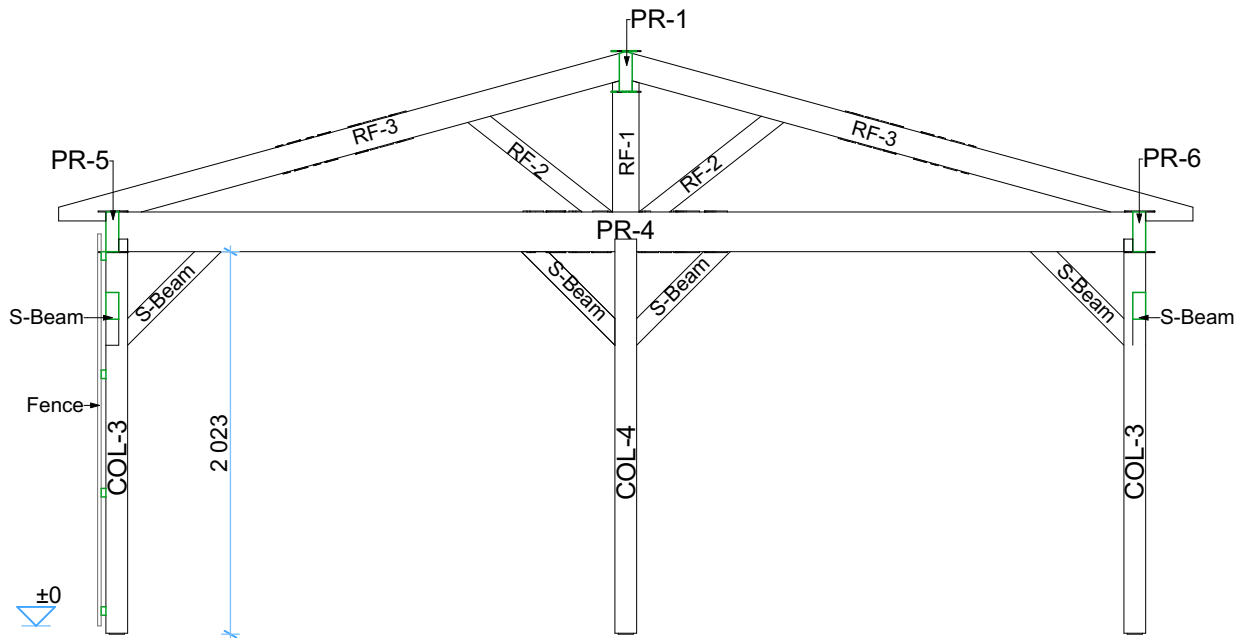


Thickness:	Project name:	Project ID:	Year:	Page:
44	Carport+storage 5,7x7,9		2023	9

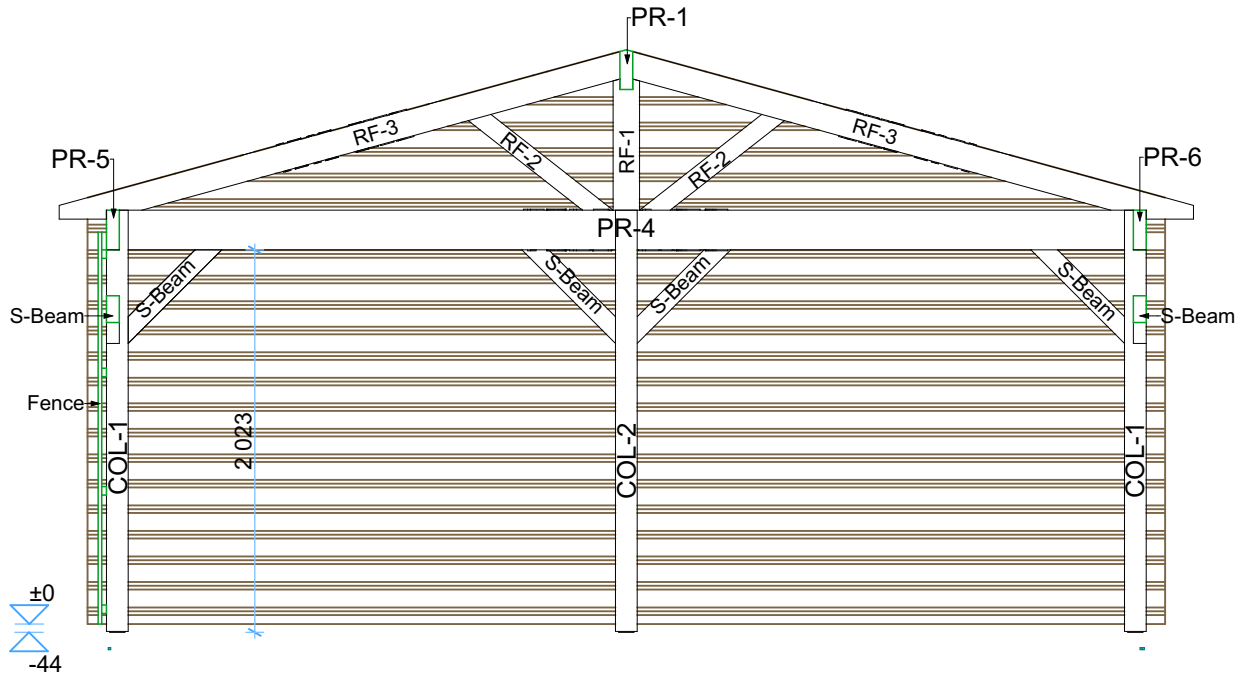

Thickness:	Project name:	Project ID:	Year:	Page:
44	Carport+storage 5,7x7,9		2023	10


S-04

1:40

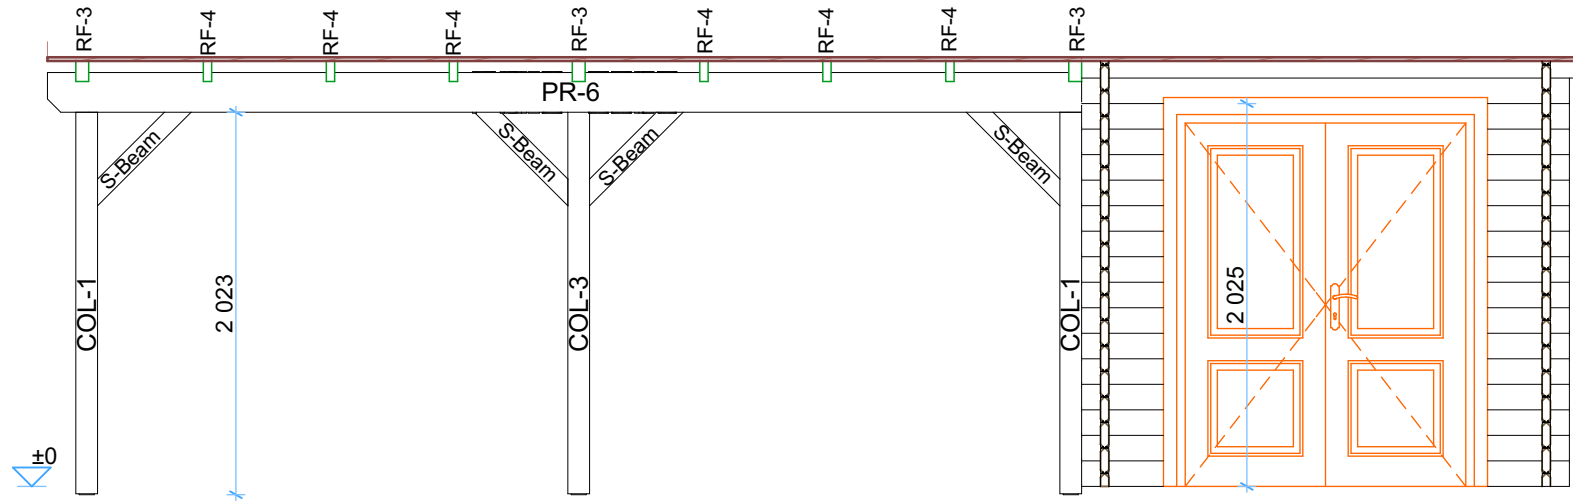


S-05


1:40

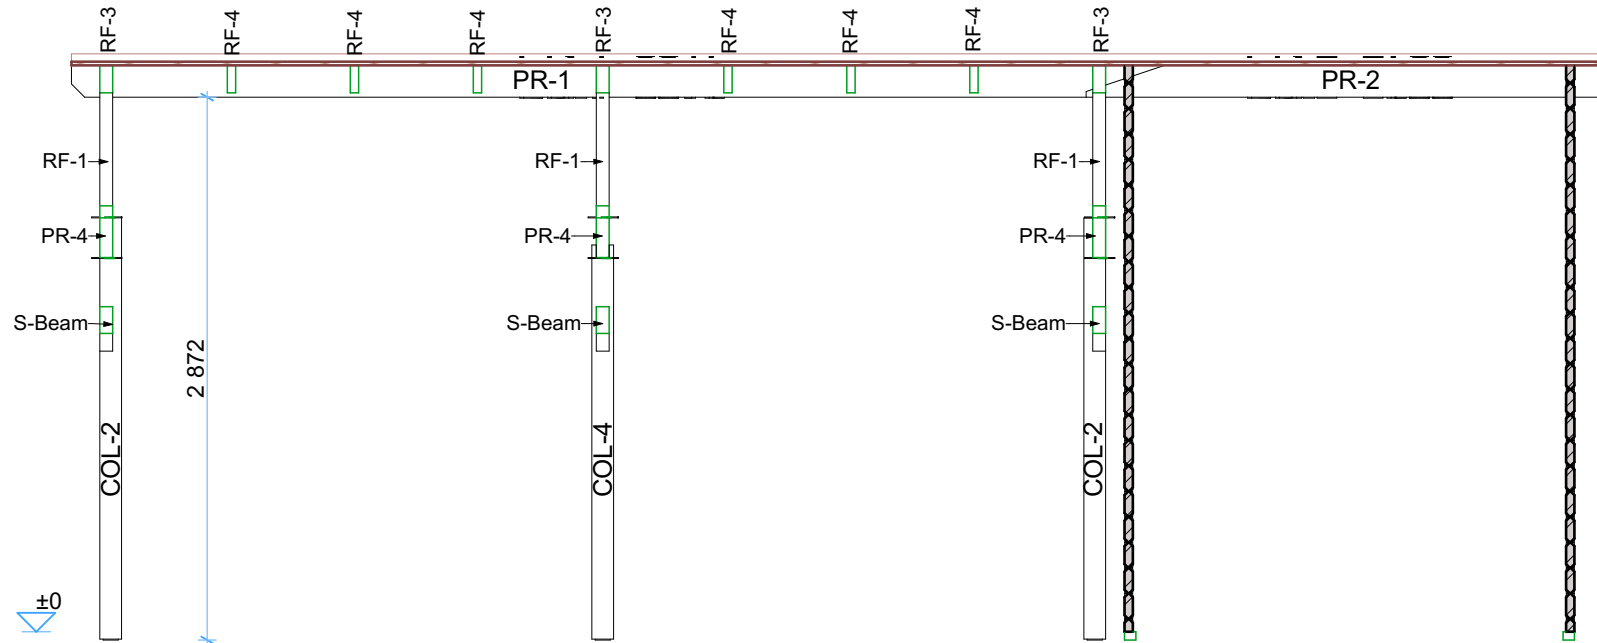



Thickness:	Project name:	Project ID:	Year:	Page:
44	Carport+storage 5,7x7,9		2023	11

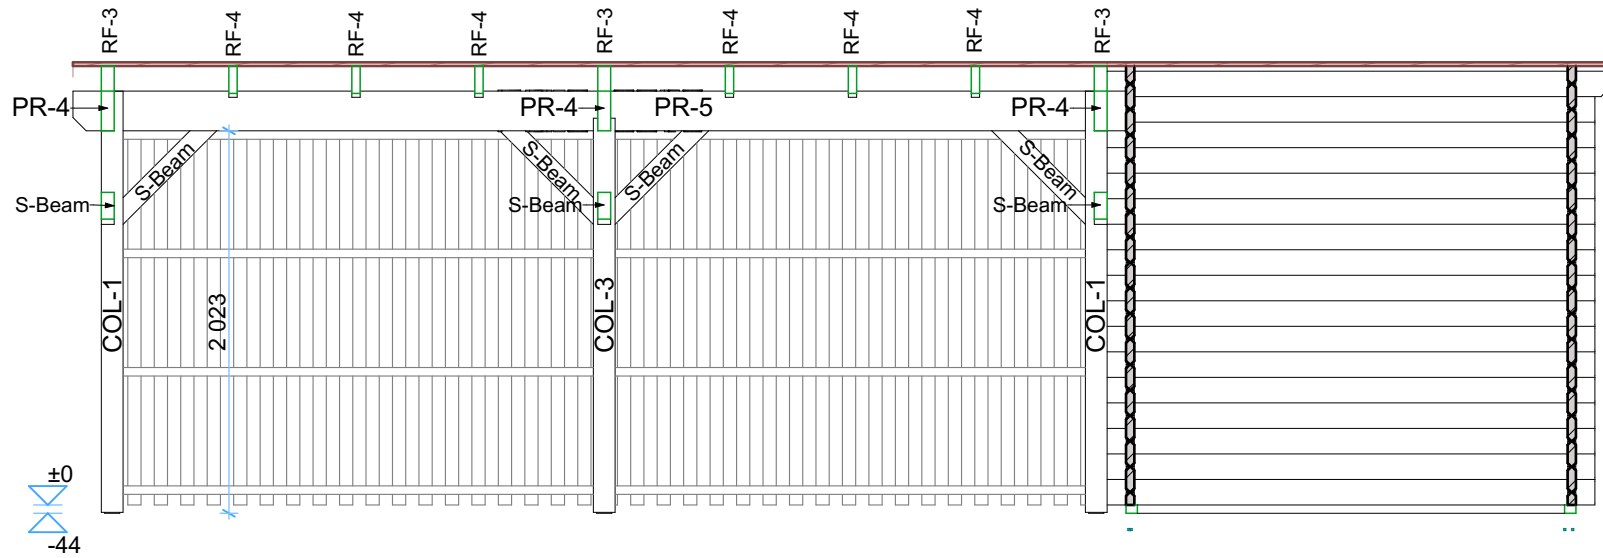

Fence Detail Front

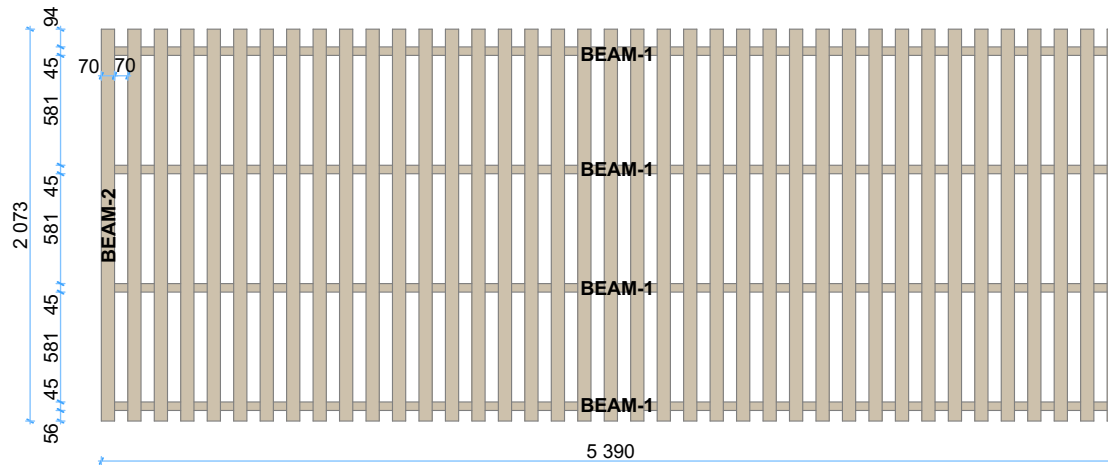

Thickness:	Project name:	Project ID:	Year:	Page:
44	Carport+storage 5,7x7,9		2023	12

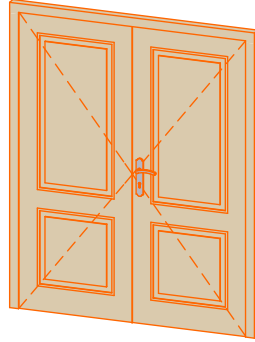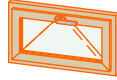Windows and doors list							
Type-quality	Barcode	Wall Thickness	W x H Size	Orientation	Glazing	Quantity	3D Axonometry
Door - Premium	P198160-1	44	1 600×1 980	R	Full wood	1	
Window - Premium	PP3970	44	700×390		Double glazed	2	

Thickness:	Project name:	Project ID:	Year:	Page:
44	Carport+storage 5,7x7,9		2023	13