


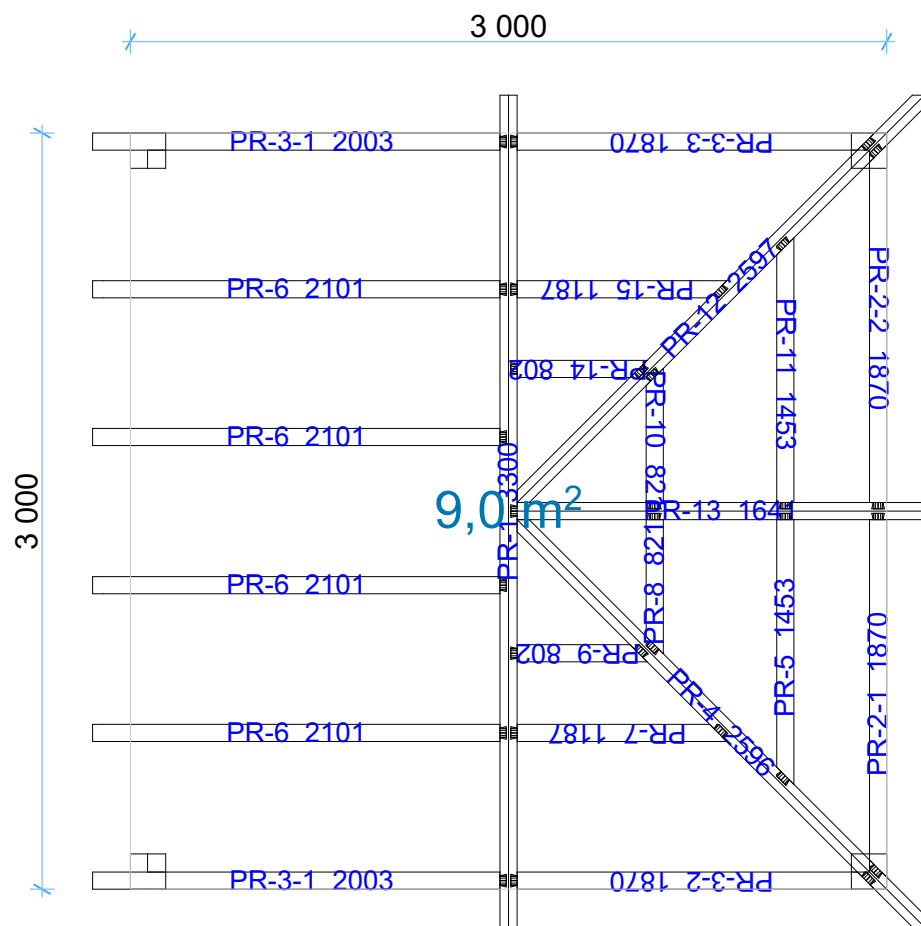

**Pergola-Oli**


Ground floor plan

1:30




Roof boards

1:30

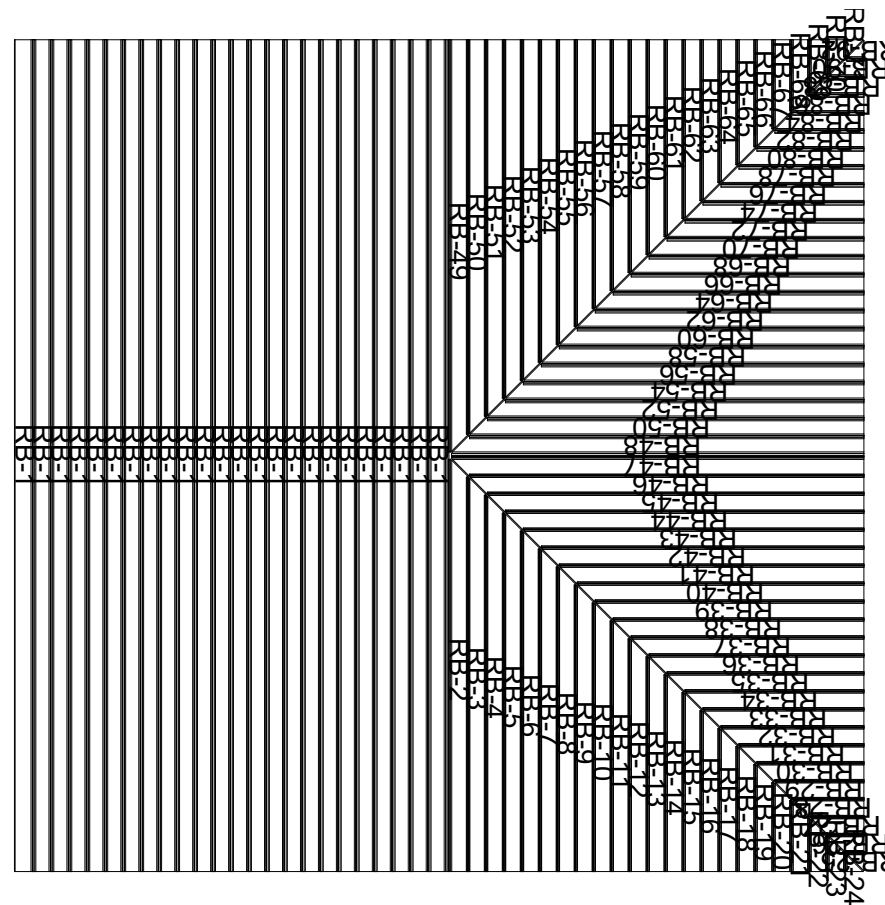

Thickness:	Project name:	Project ID:	Year:	Page:
	Pergola-Oli		2023	2

# Purlins positions

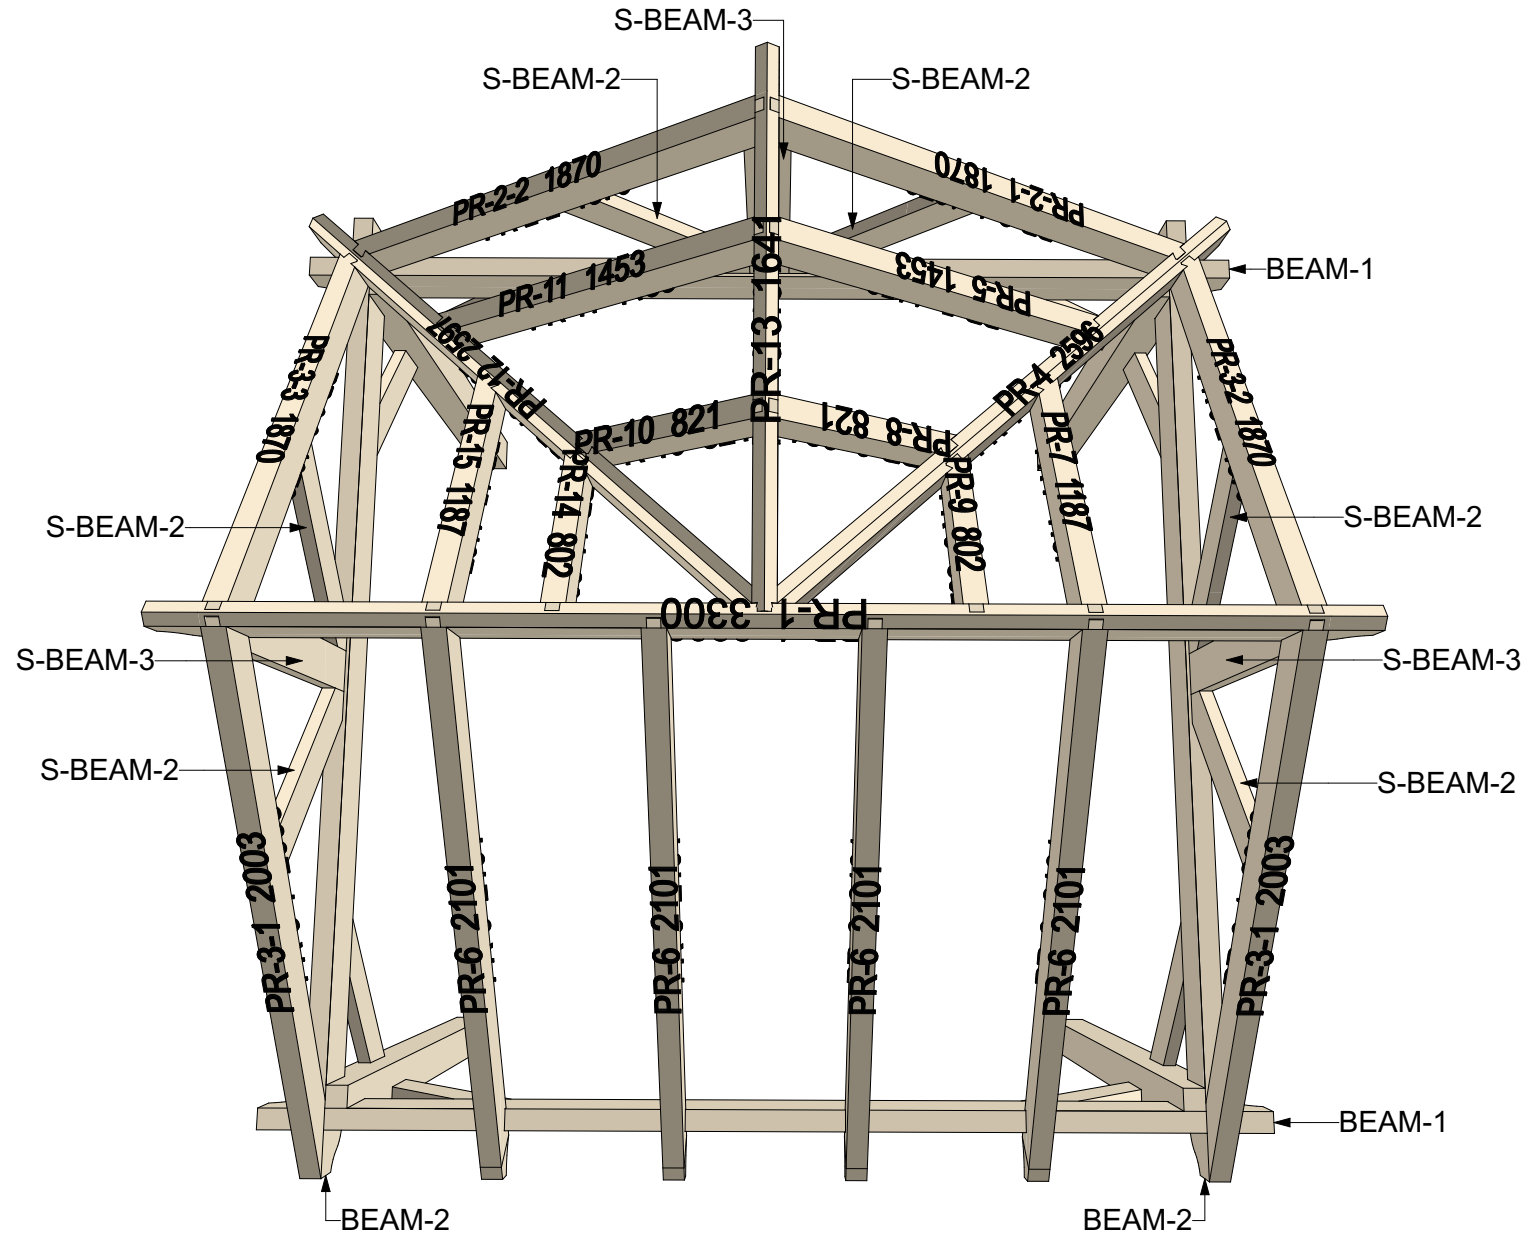

Thickness:	Project name:	Project ID:	Year:	Page:
	Pergola-Oli		2023	3