


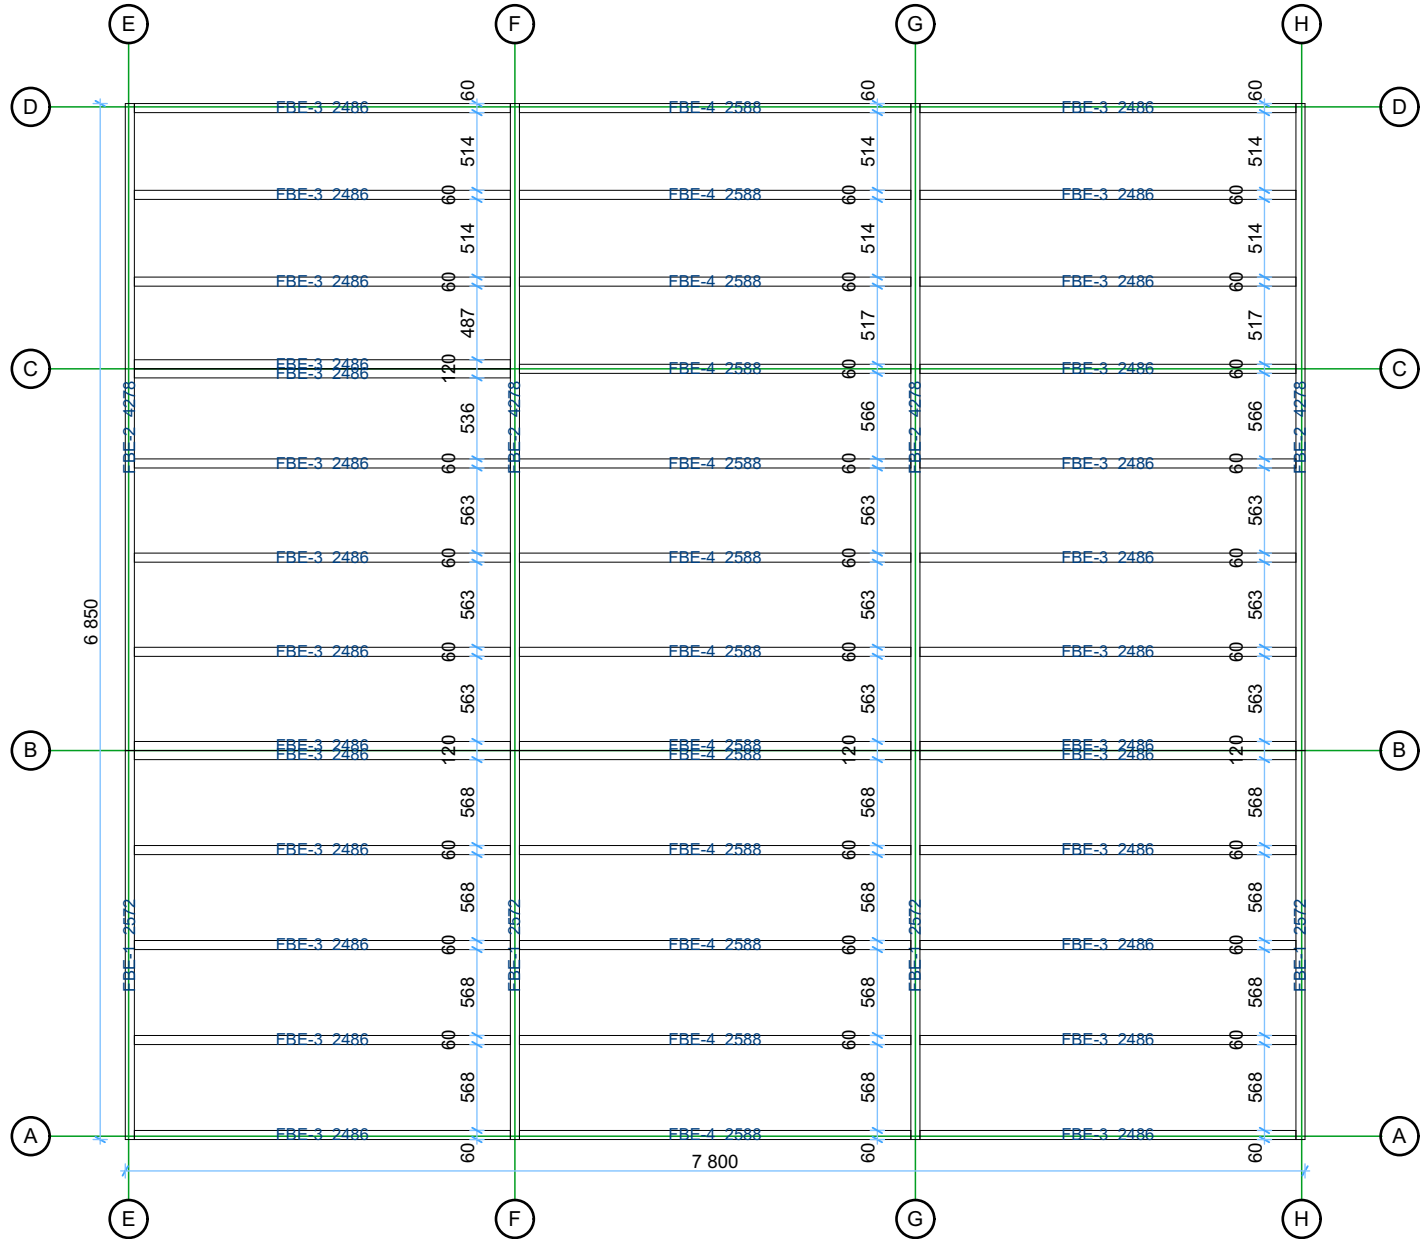


44 Alma 7,05x8 v.1 (Premium)

Floor bearers

1:50




Thickness:	Project name:	Project ID:	Year:	Page:
44	Alma 7,05x8 v.1 (Premium)		2024	2

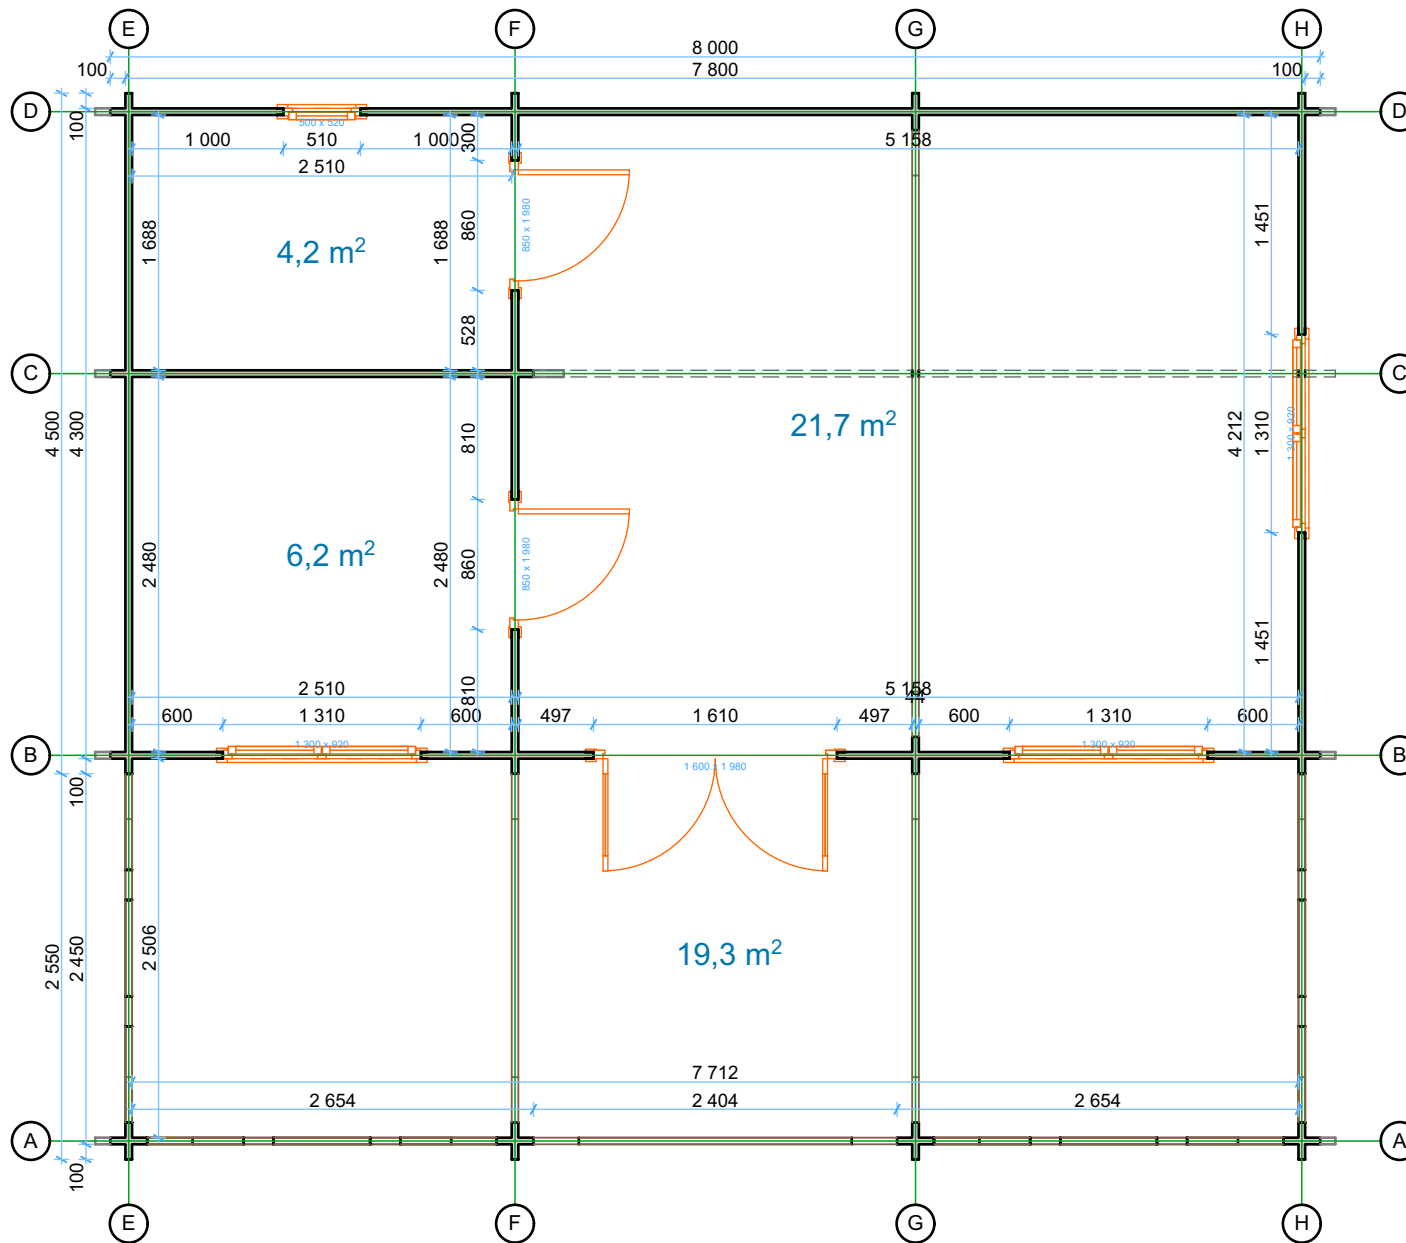

Thickness:	Project name:	Project ID:	Year:	Page:
44	Alma 7,05x8 v.1 (Premium)		2024	3


Wall A

1:50

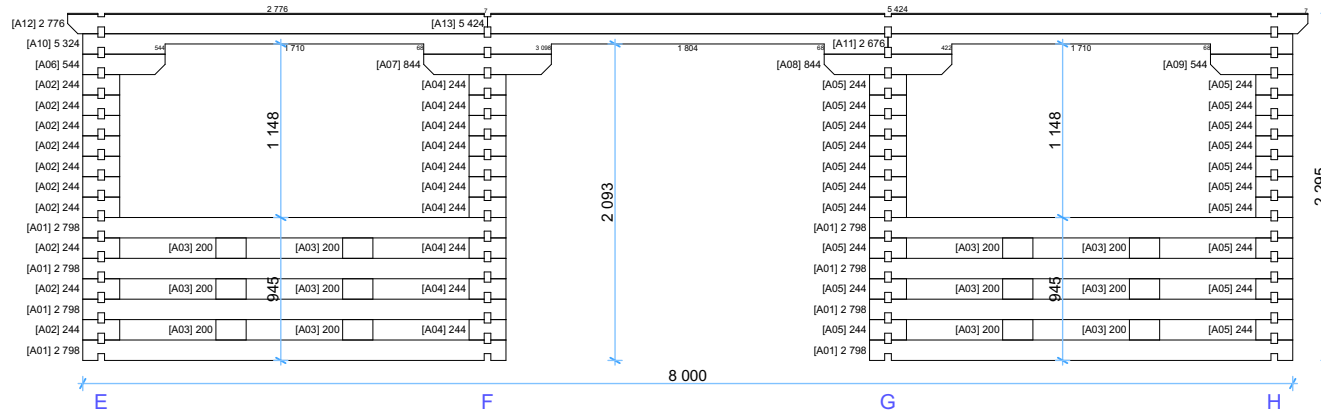

Wall B


1:50

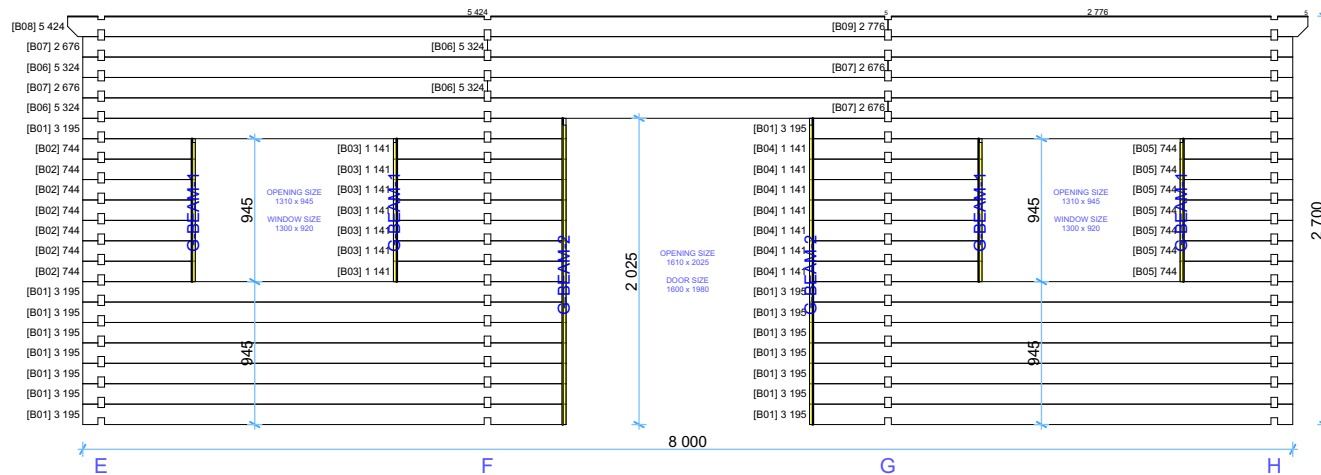

Thickness:	Project name:	Project ID:	Year:	Page:
44	Alma 7,05x8 v.1 (Premium)		2024	4


Wall C

1:50

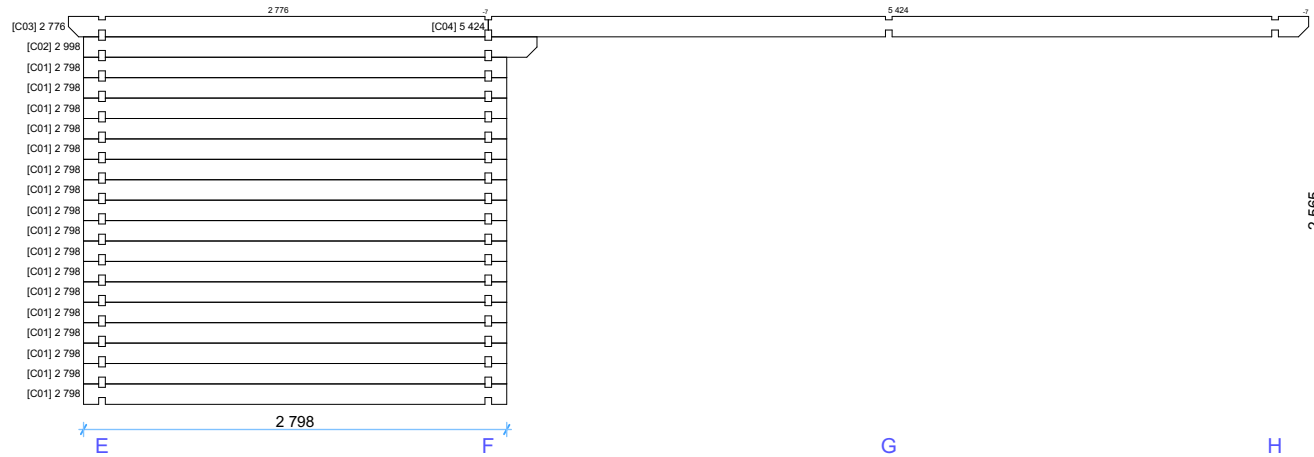

Wall D


1:50

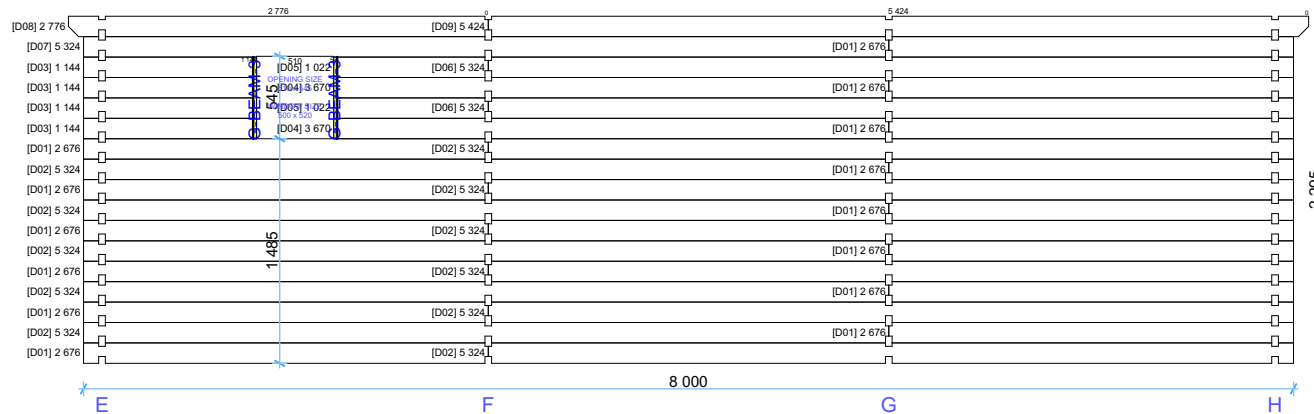

Thickness:	Project name:	Project ID:	Year:	Page:
44	Alma 7,05x8 v.1 (Premium)		2024	5


Wall E

1:50

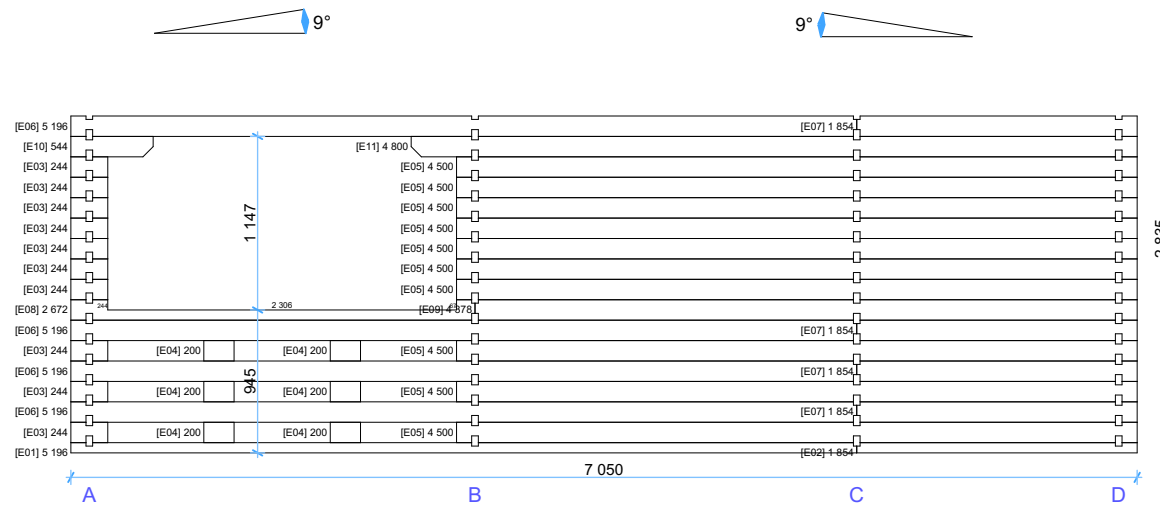

Wall F


1:50

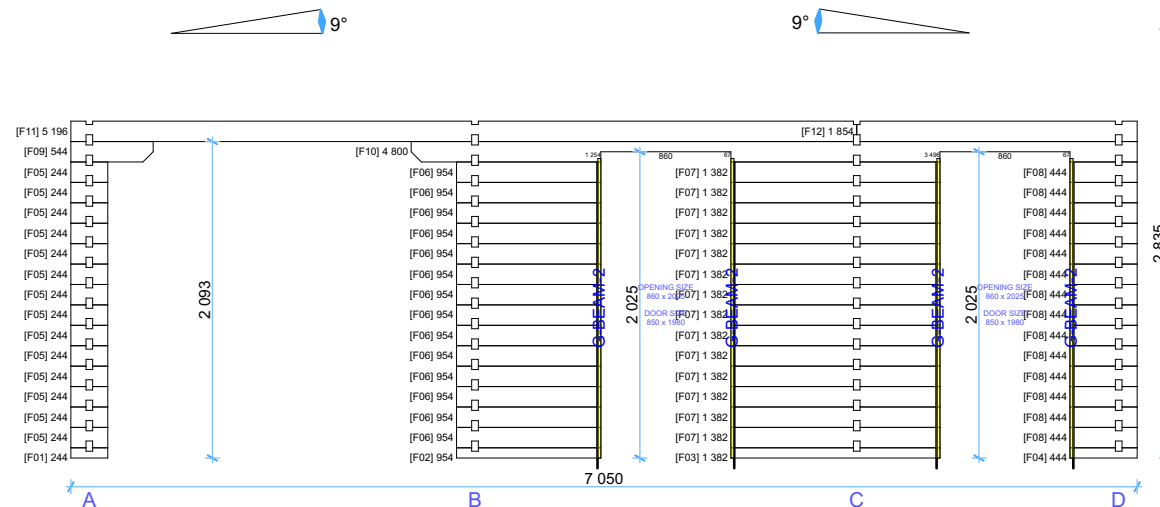

Thickness:	Project name:	Project ID:	Year:	Page:
44	Alma 7,05x8 v.1 (Premium)		2024	6


Wall G

1:50

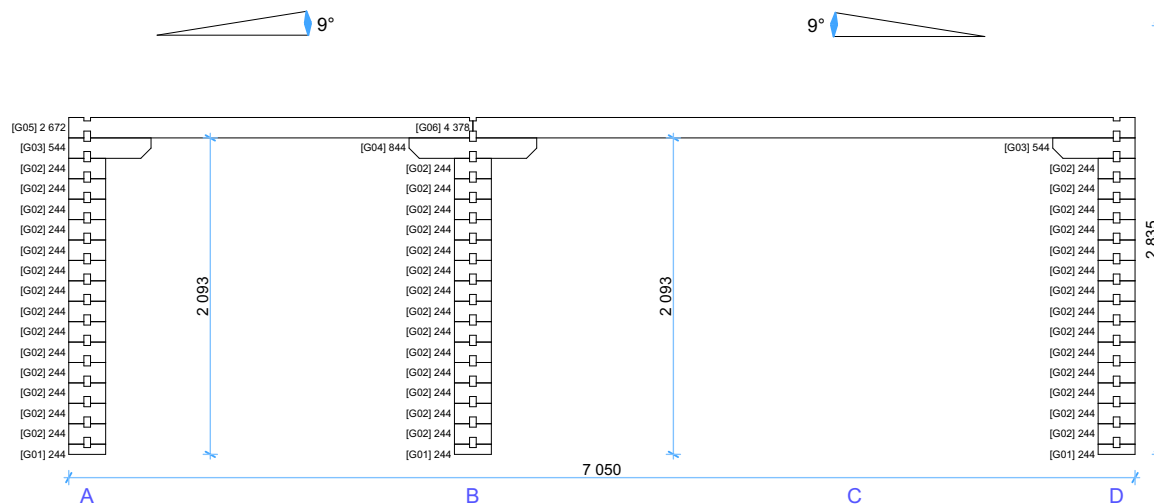

Wall H


1:50

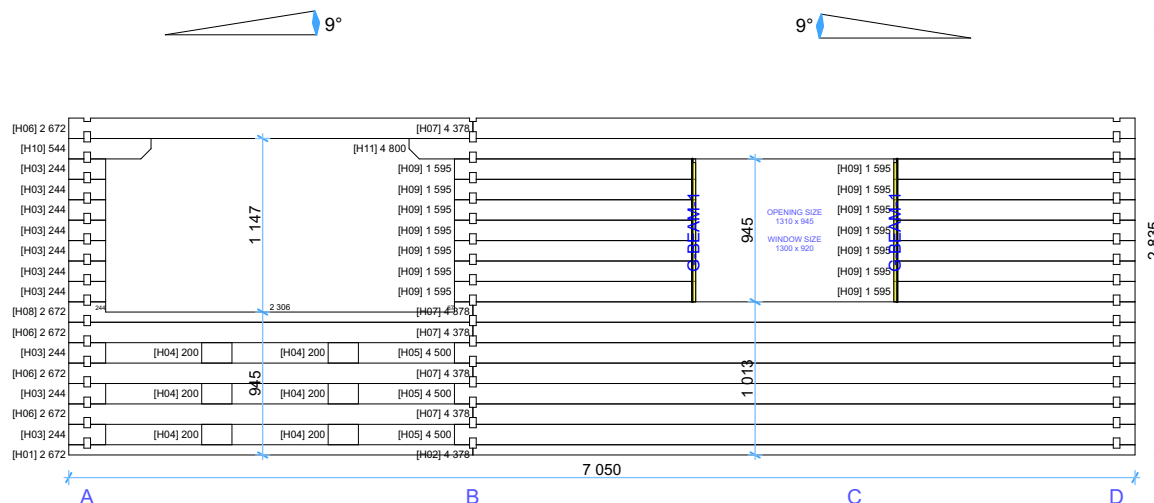

Thickness:	Project name:	Project ID:	Year:	Page:
44	Alma 7,05x8 v.1 (Premium)		2024	7

Floor and terrace boards


1:50

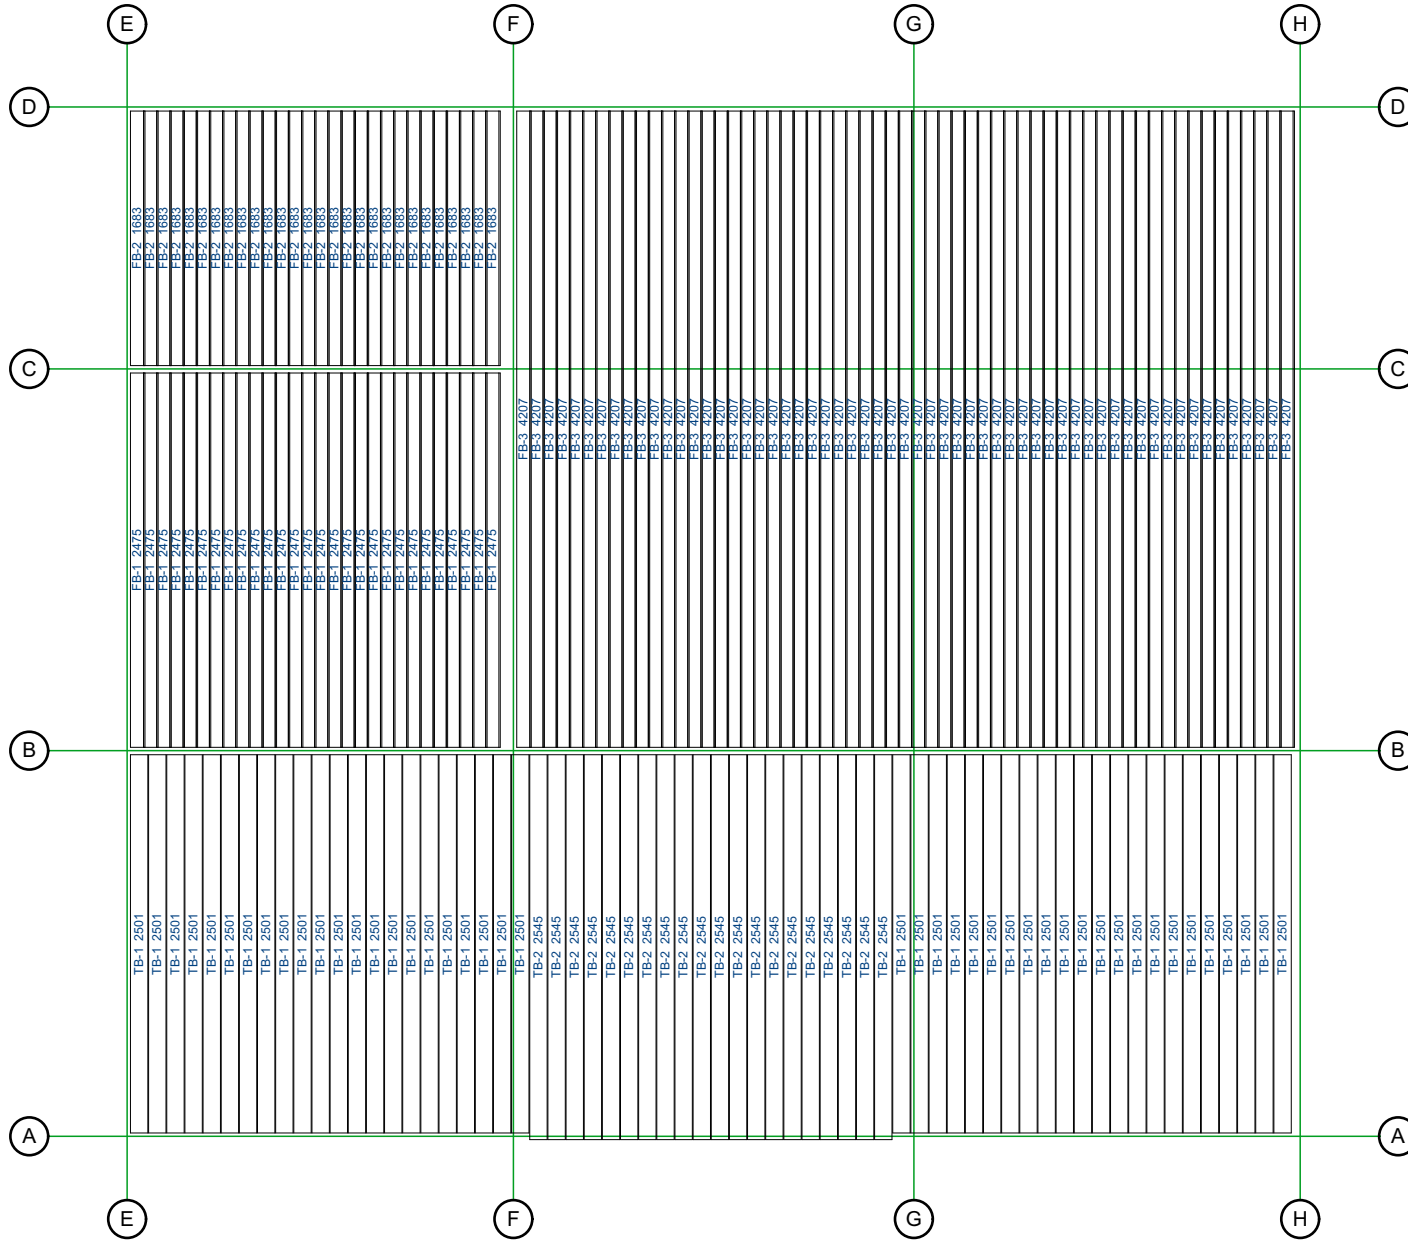


Thickness:	Project name:	Project ID:	Year:	Page:
44	Alma 7,05x8 v.1 (Premium)		2024	8

Roof boards




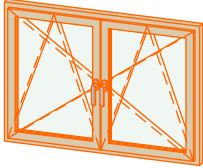
1:50

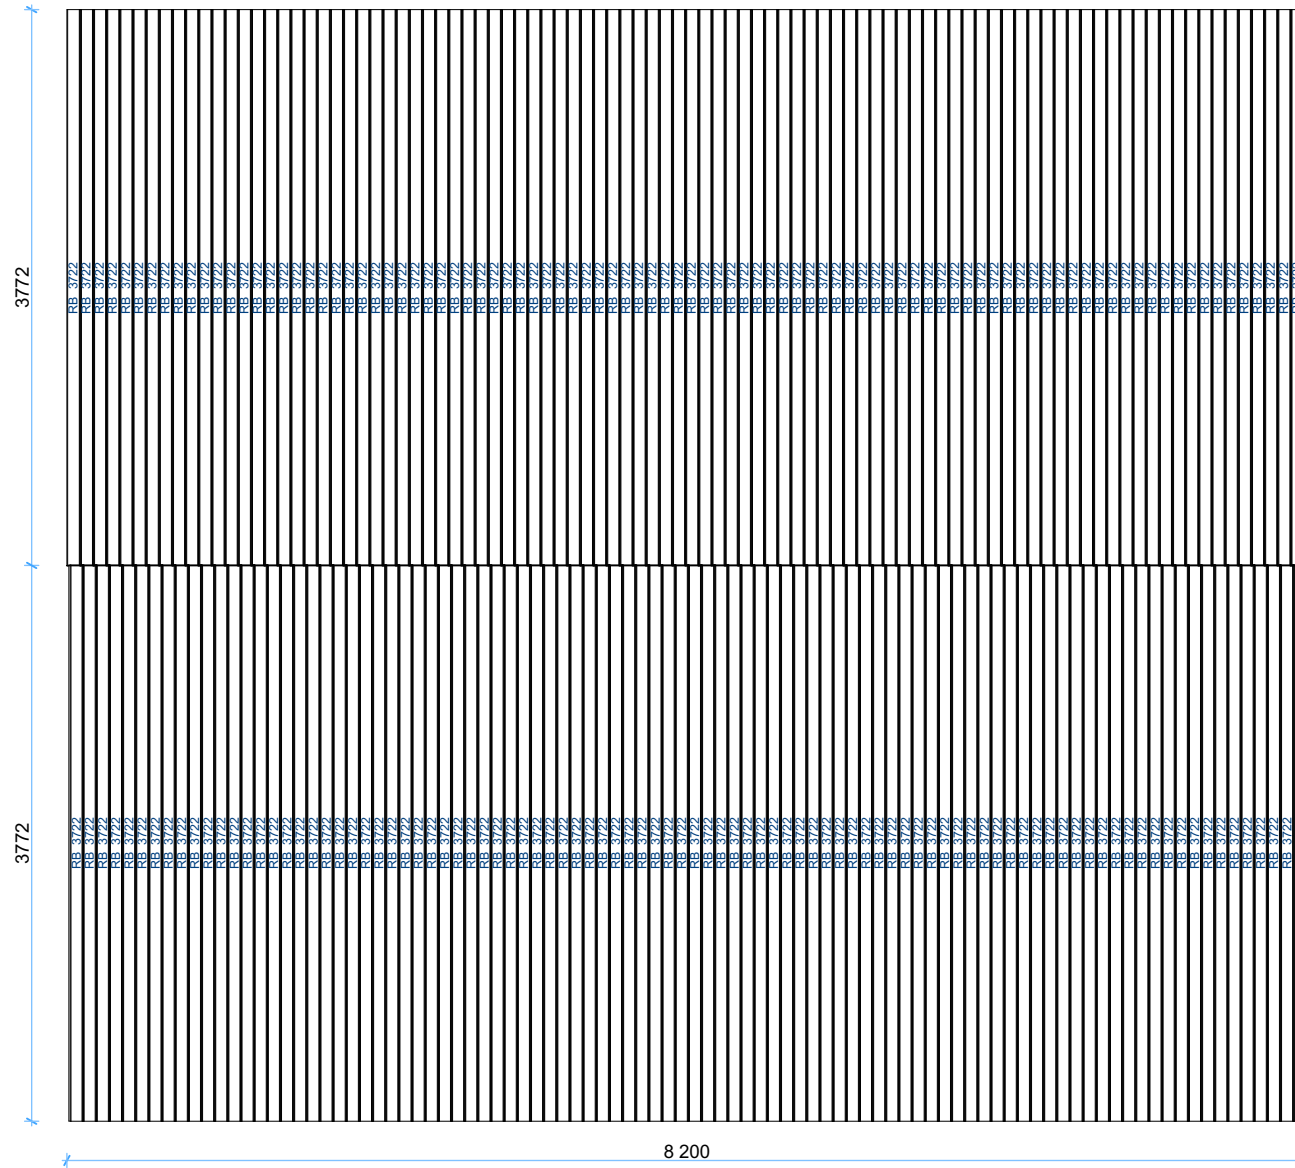

Thickness:	Project name:	Project ID:	Year:	Page:
44	Alma 7,05x8 v.1 (Premium)		2024	9

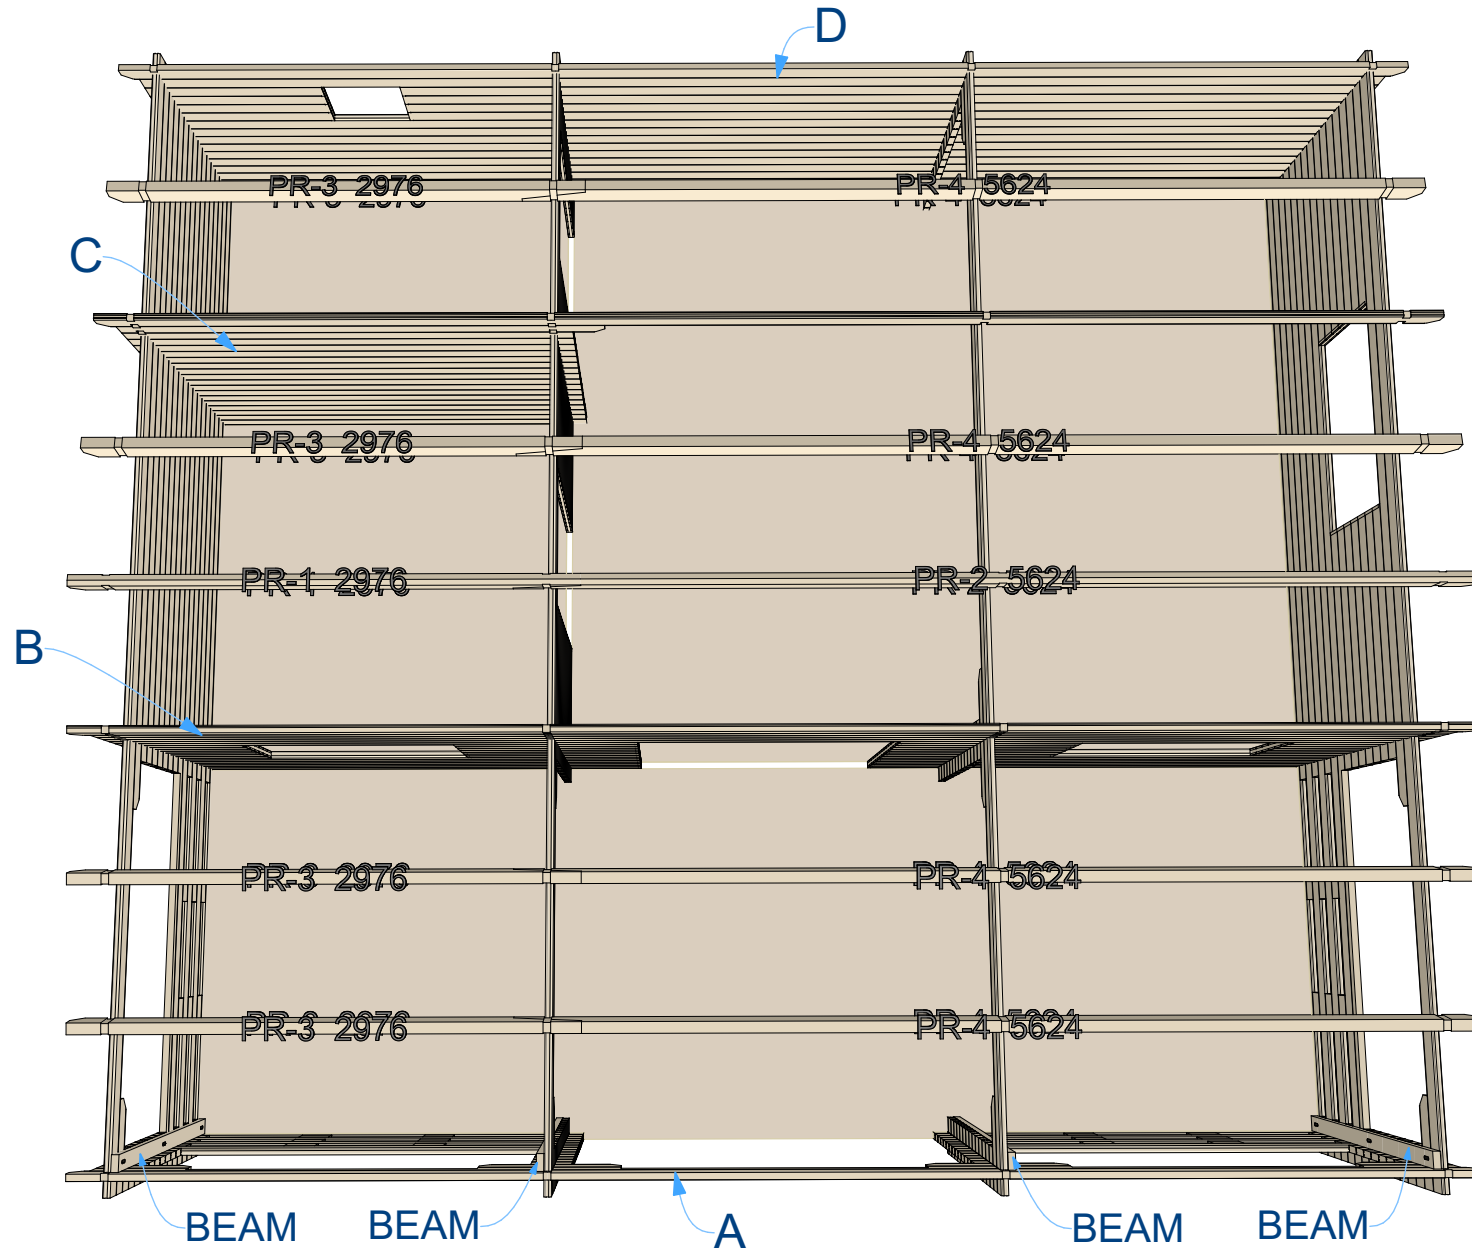

Thickness:	Project name:	Project ID:	Year:	Page:
44	Alma 7,05x8 v.1 (Premium)		2024	10

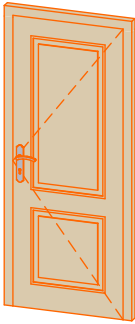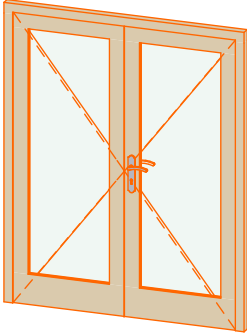Windows and doors list							
Type-quality	Barcode	Wall Thickness	W x H Size	Orientation	Glazing	Quantity	3D Axonometry
Door - Premium	P19885-4	44	850×1 980	R	Full wood, no threshold (internal)	2	
Door - Premium	PP198160-3	44	1 600×1 980	R	100%, double glazed	1	
Window - Premium	PP5250	44	500×520	R	Double glazed	1	
Window - Premium	PP92130	44	1 300×920		Double glazed	3	

Thickness:	Project name:	Project ID:	Year:	Page:
44	Alma 7,05x8 v.1 (Premium)		2024	11