


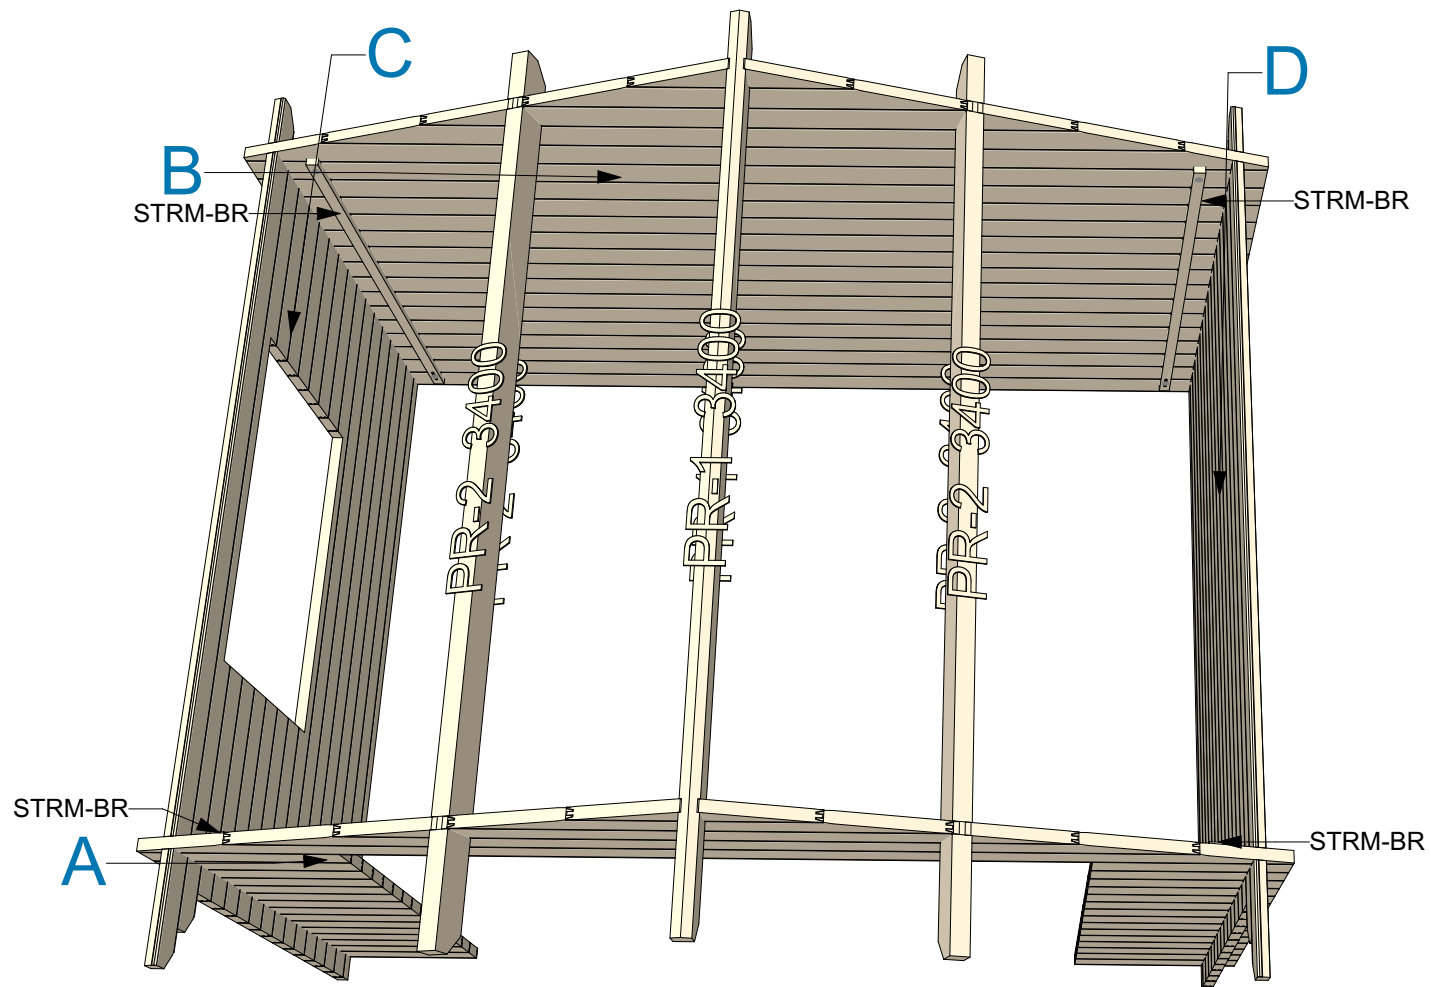


44 Emma 4x3 v.1




Thickness:	Project name:	Project ID:	Year:	Page:
44	Emma 4x3	v.1	2024	2

Floor bearer 1:50

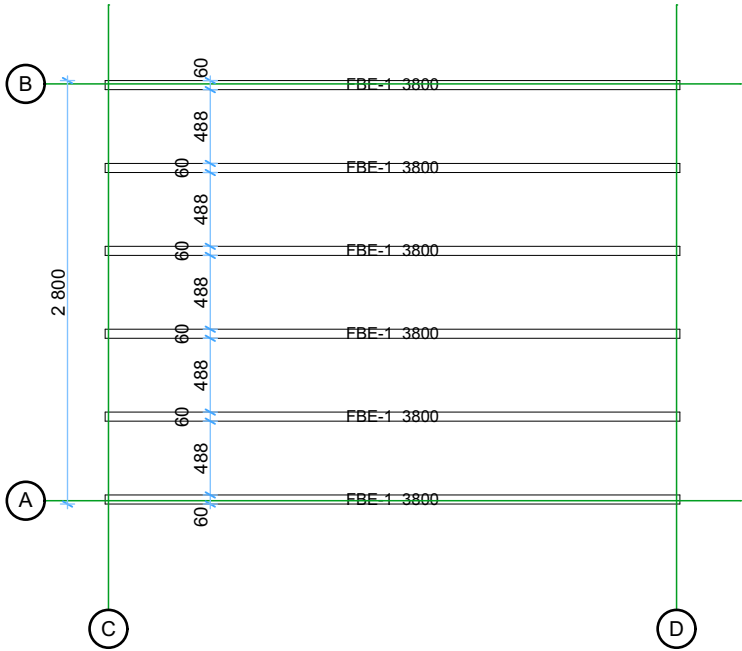


Floor boards 1:50

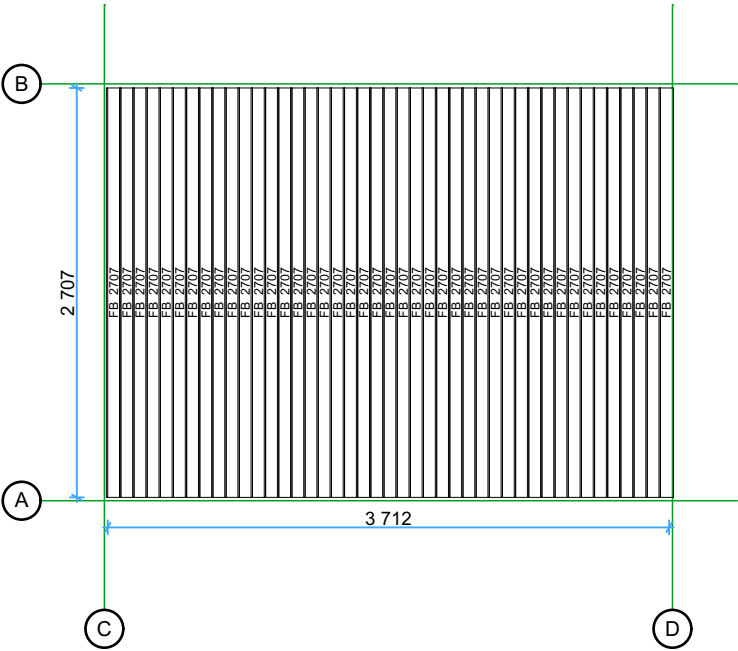

Thickness:	Project name:	Project ID:	Year:	Page:
44	Emma 4x3	v.1	2024	3


Ground Floor plan

1:50

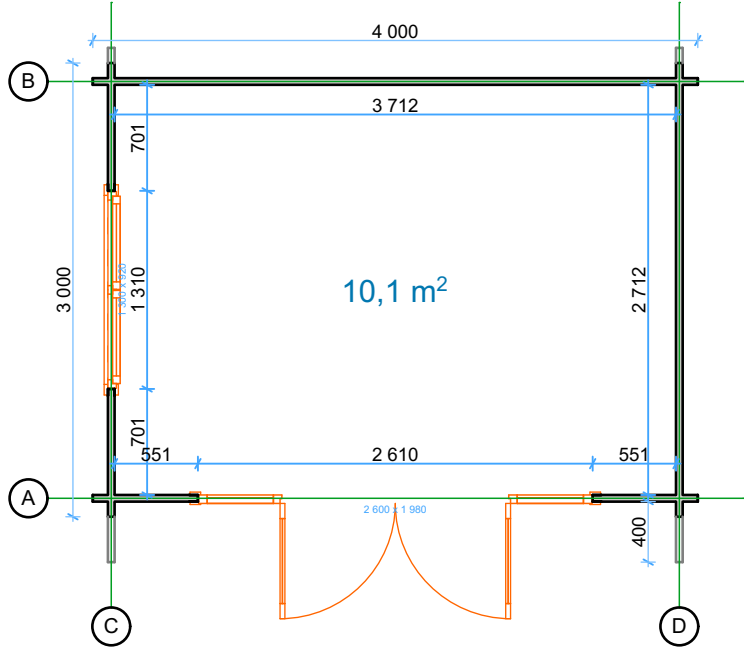

Roof boards


1:50

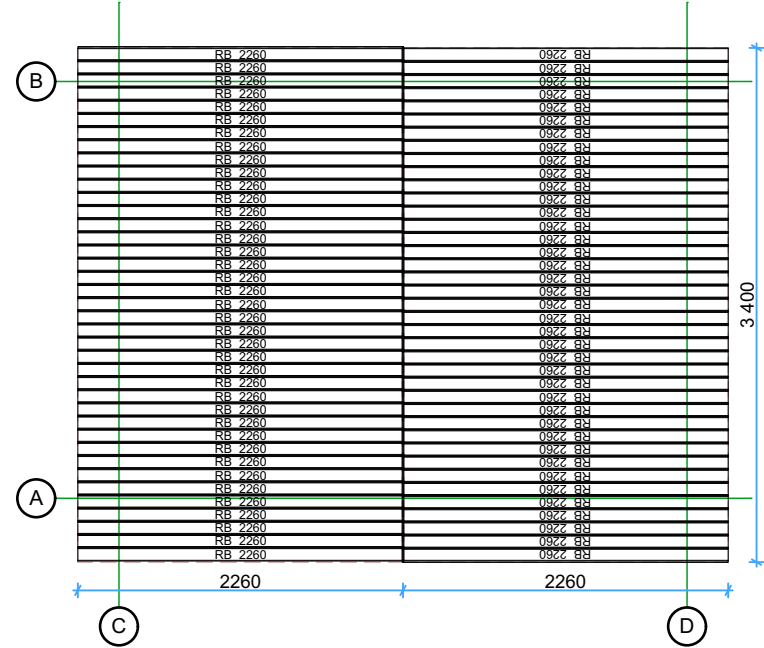

Thickness:	Project name:	Project ID:	Year:	Page:
44	Emma 4x3	v.1	2024	4


Wall A

1:50

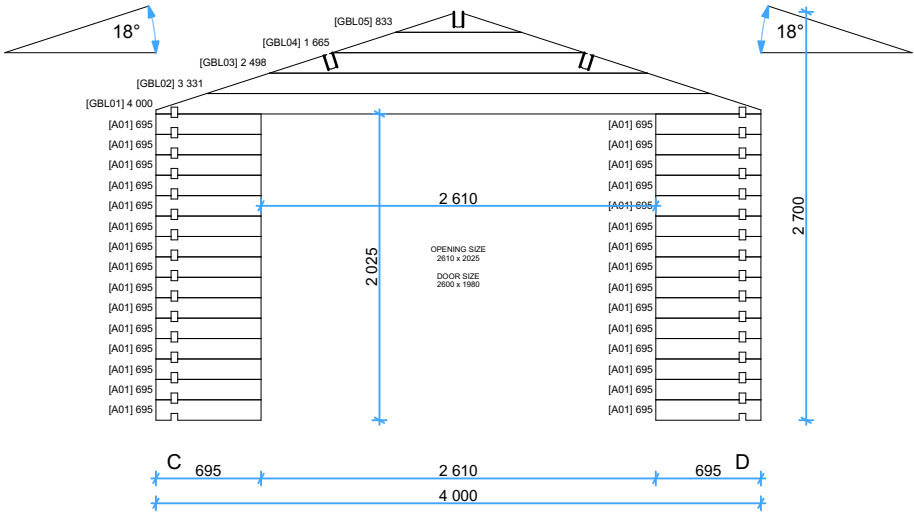


Wall C

1:50

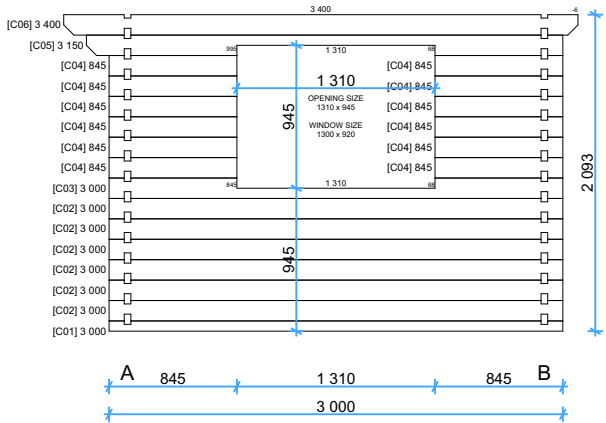


Wall B

1:50


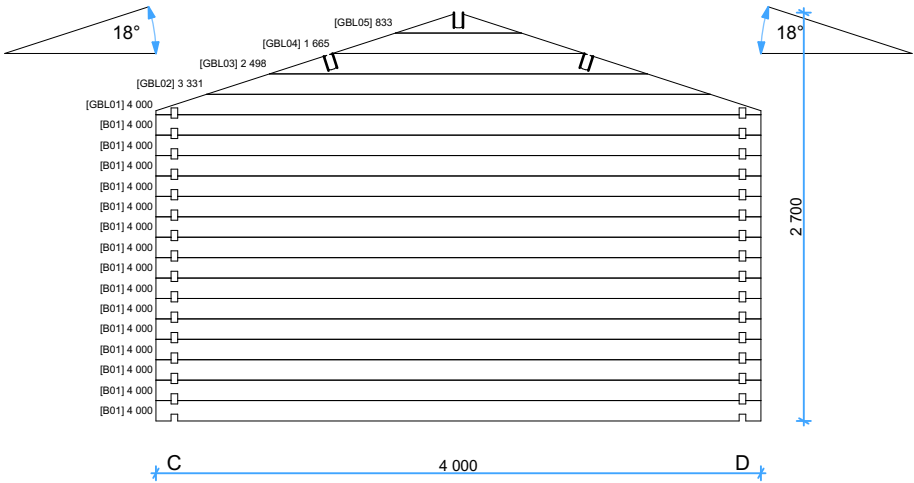


Wall D

1:50

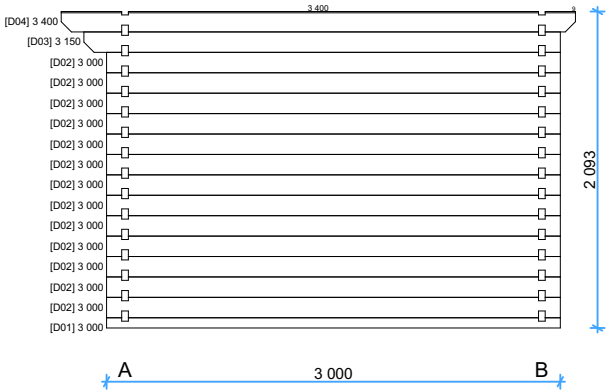

Thickness:	Project name:	Project ID:	Year:	Page:
44	Emma 4x3	v.1	2024	5

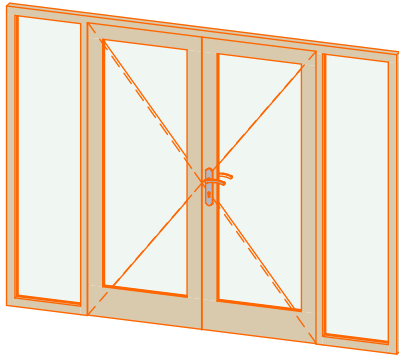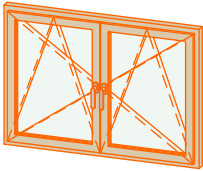Windows and doors list							
Type-quality	Barcode	Wall Thickness	W x H Size	Orientation	Glazing	Quantity	3D Axonometry
Door - Premium	P198260-3	44	2 600×1 980	R	100%, double glazed	1	
Window - Premium	PP92130	44	1 300×920		Double glazed	1	

Thickness:	Project name:	Project ID:	Year:	Page:
44	Emma 4x3	v.1	2024	6