





68 Vienna 8,3x11


1:80

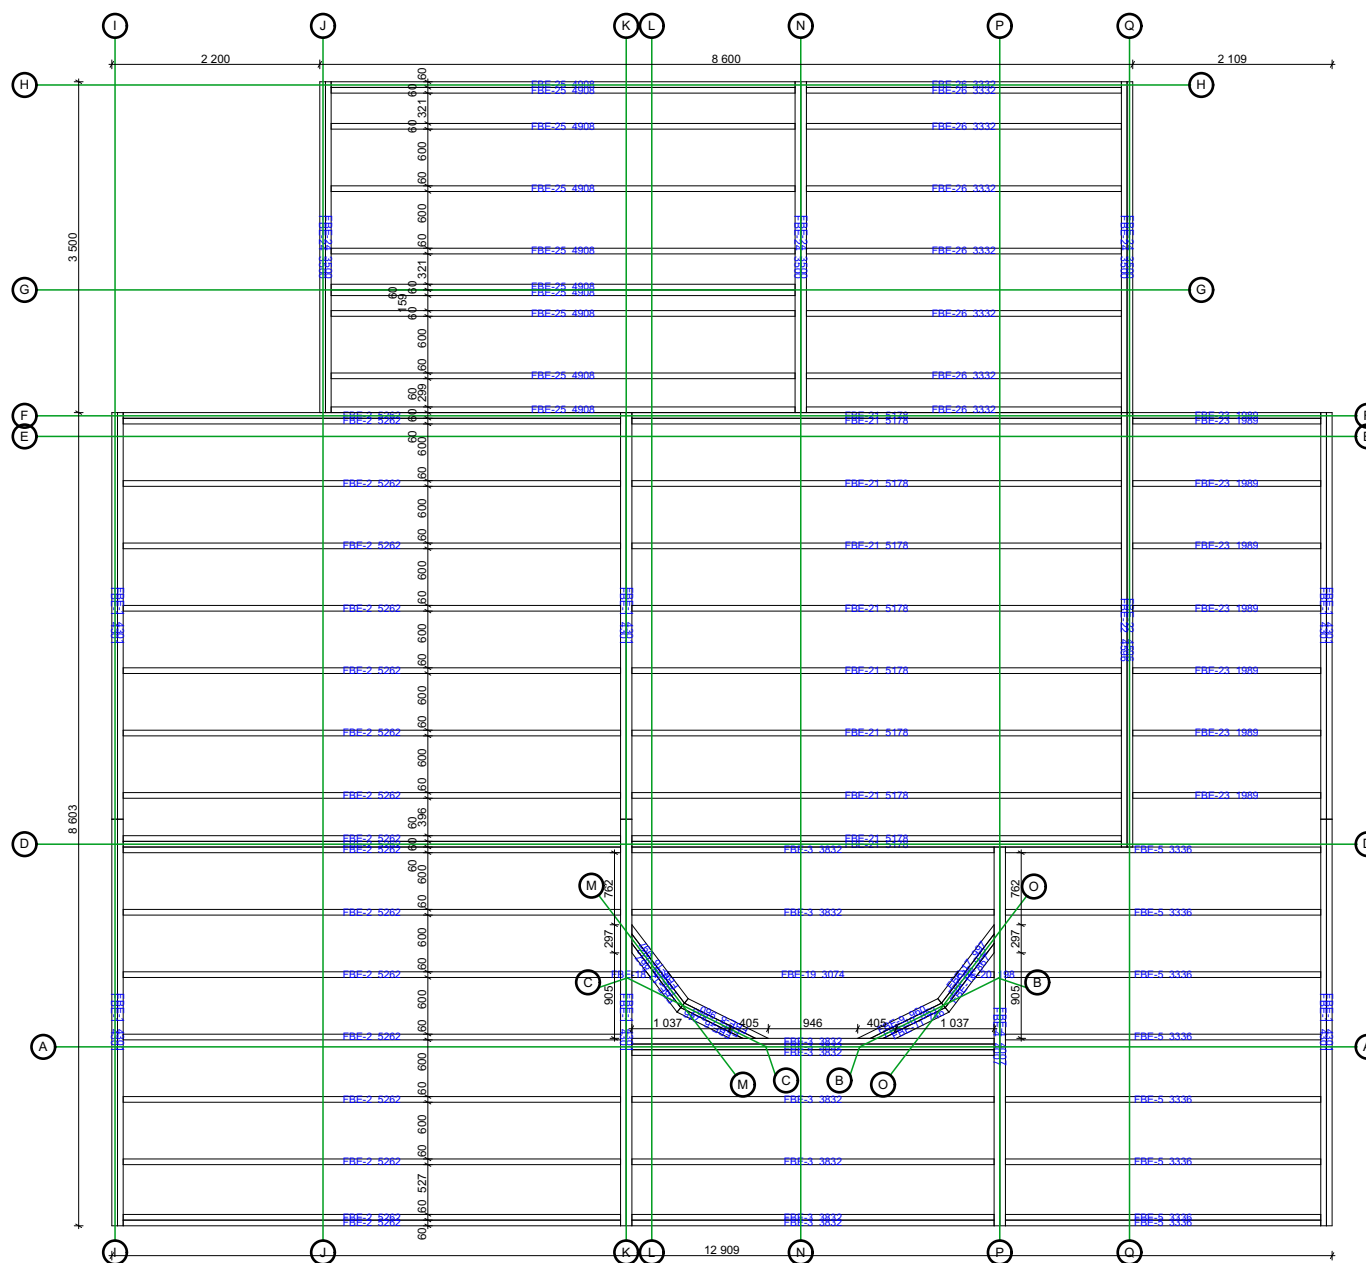

Thickness:	Project name:	Project ID:	Year:	Page:
68	Vienna 8,3x11		2024	2

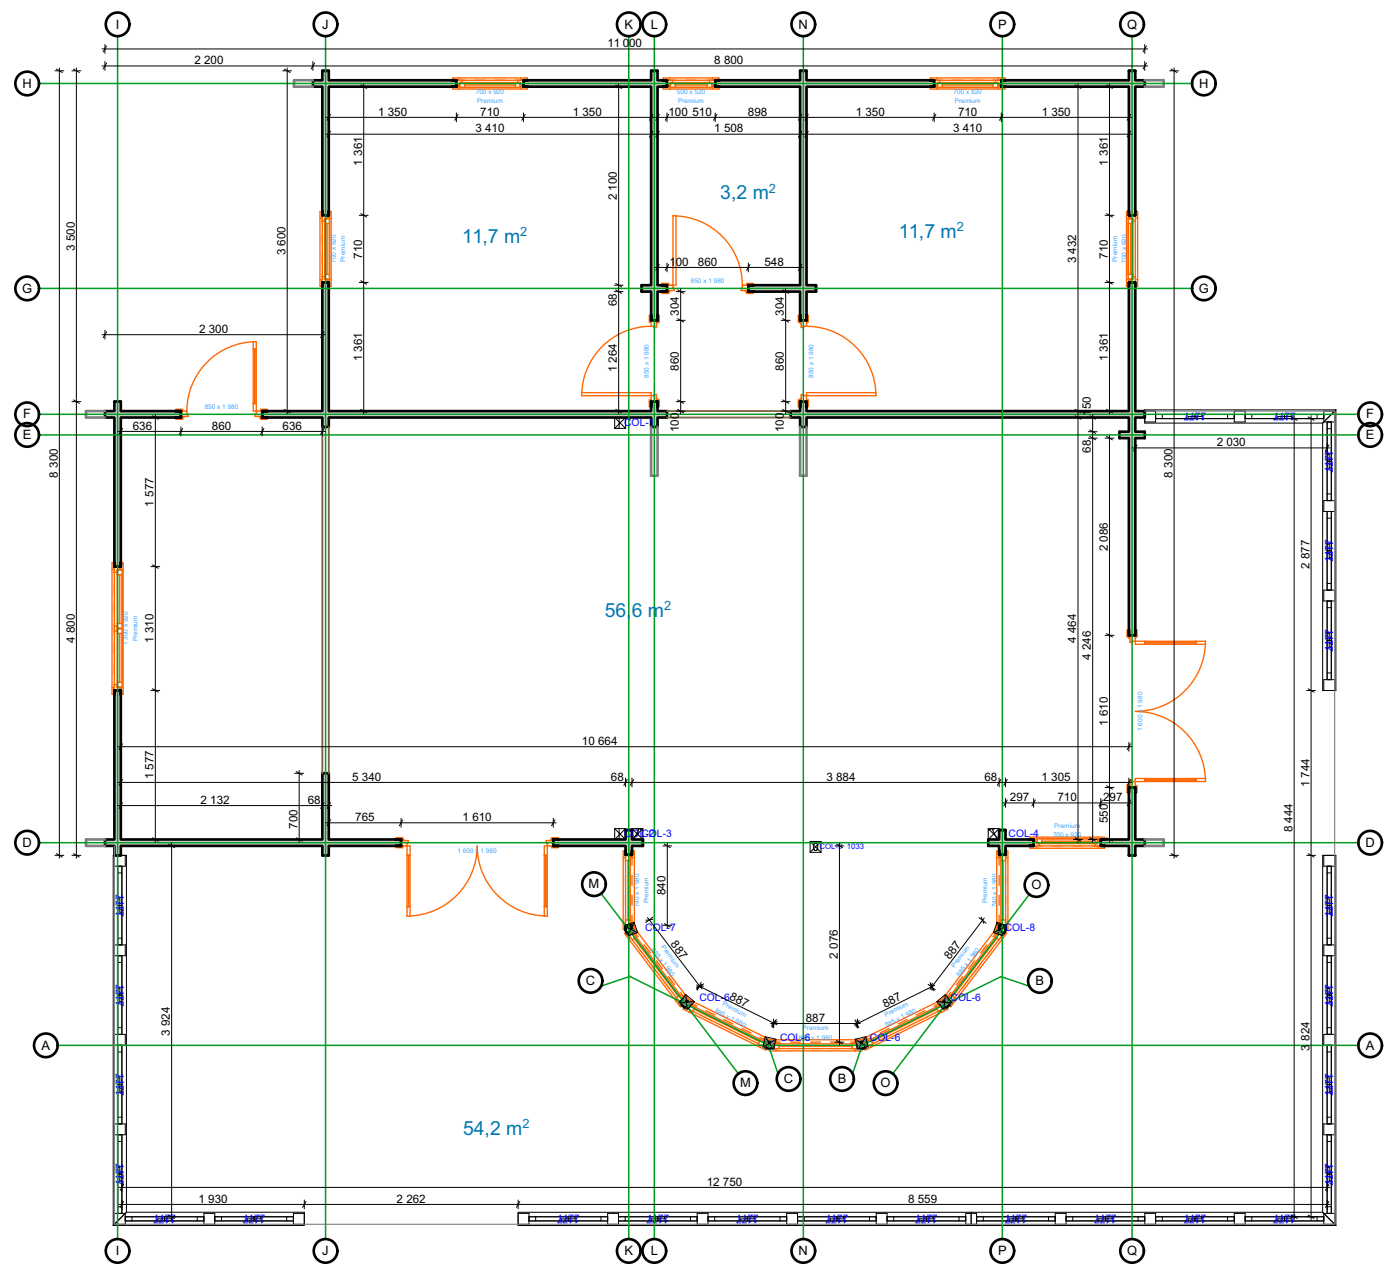


Thickness:	Project name:	Project ID:	Year:	Page:
68	Vienna 8,3x11		2024	3

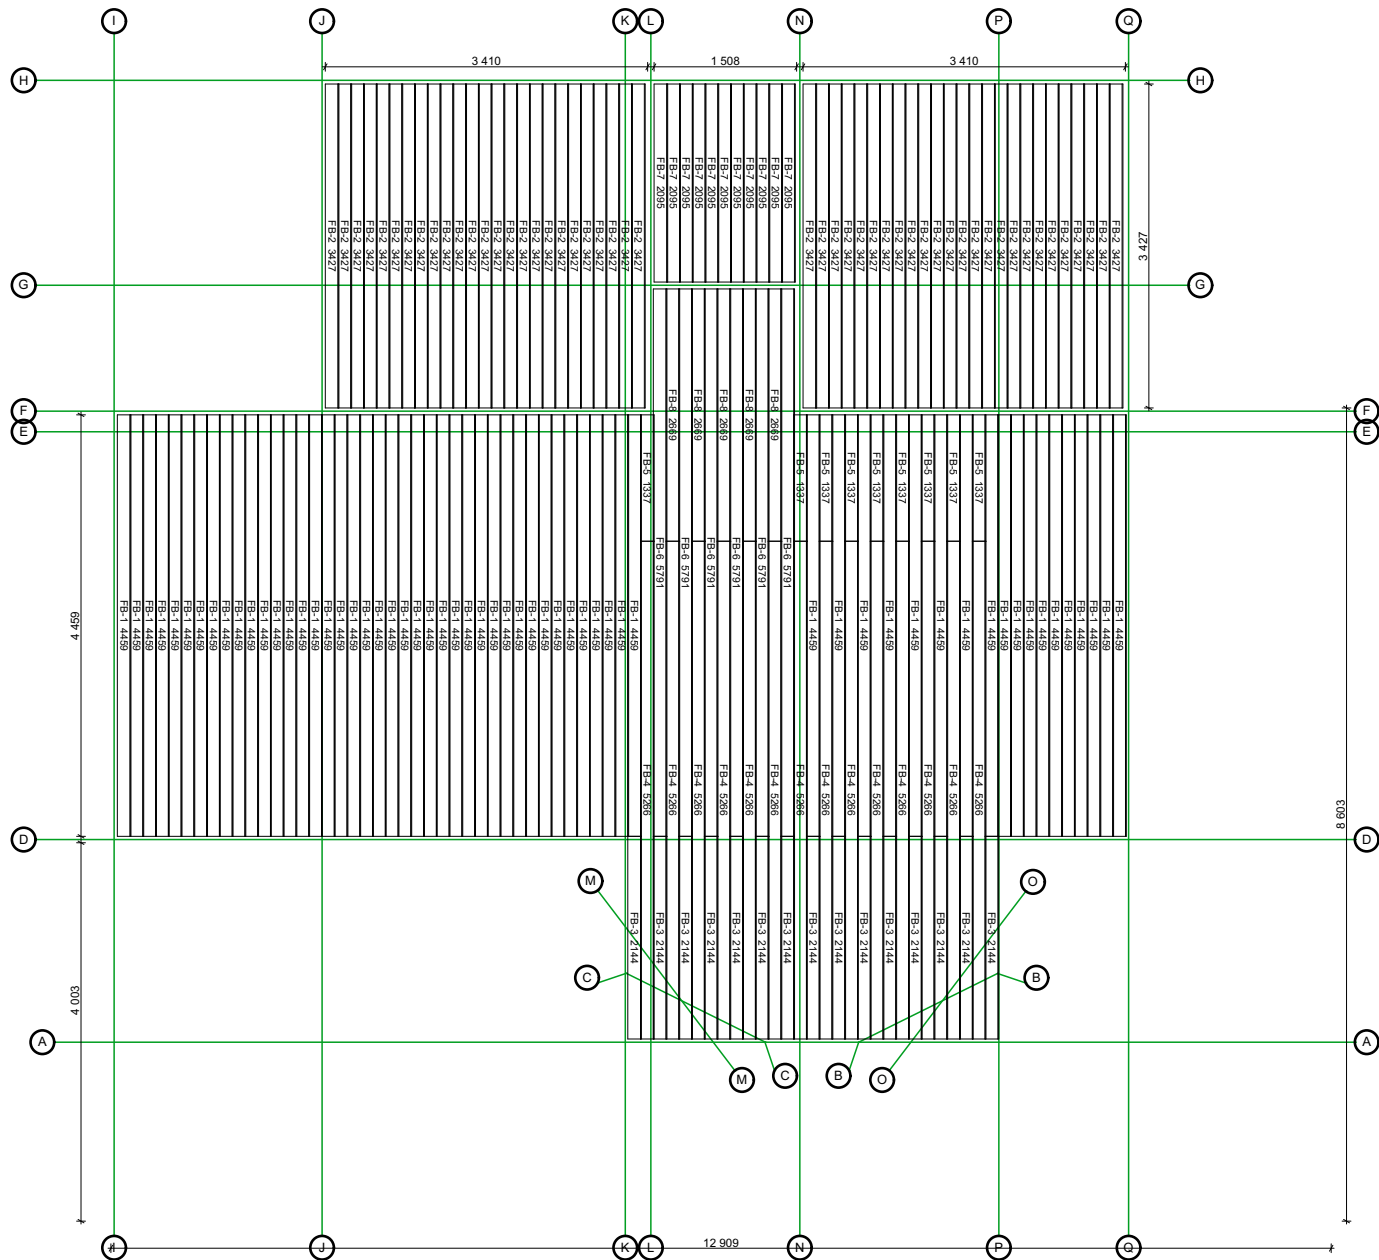


Thickness:	Project name:	Project ID:	Year:	Page:
68	Vienna 8,3x11		2024	4

Terrace boards


1:80

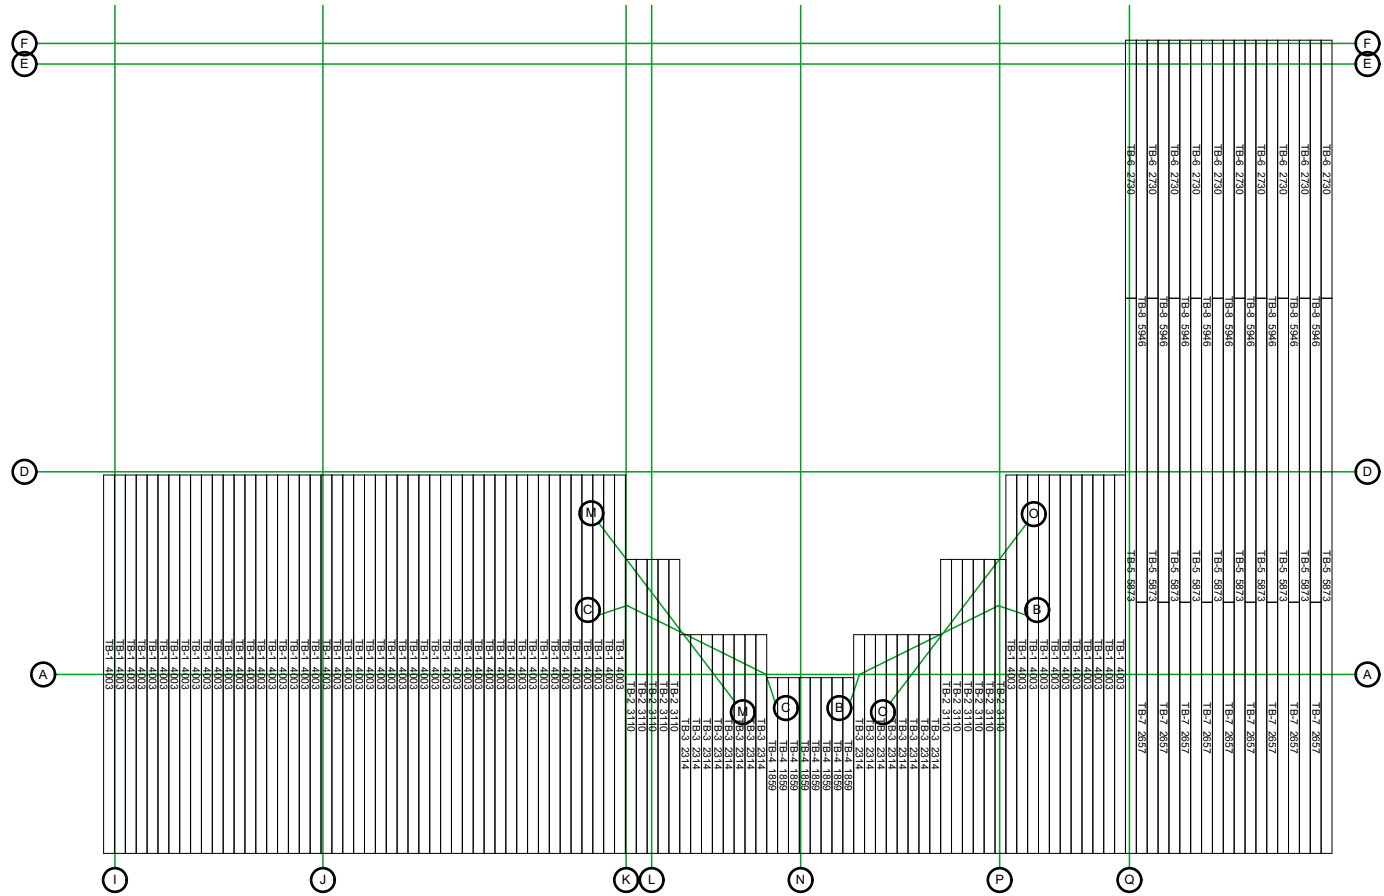

Thickness:	Project name:	Project ID:	Year:	Page:
68	Vienna 8,3x11		2024	5

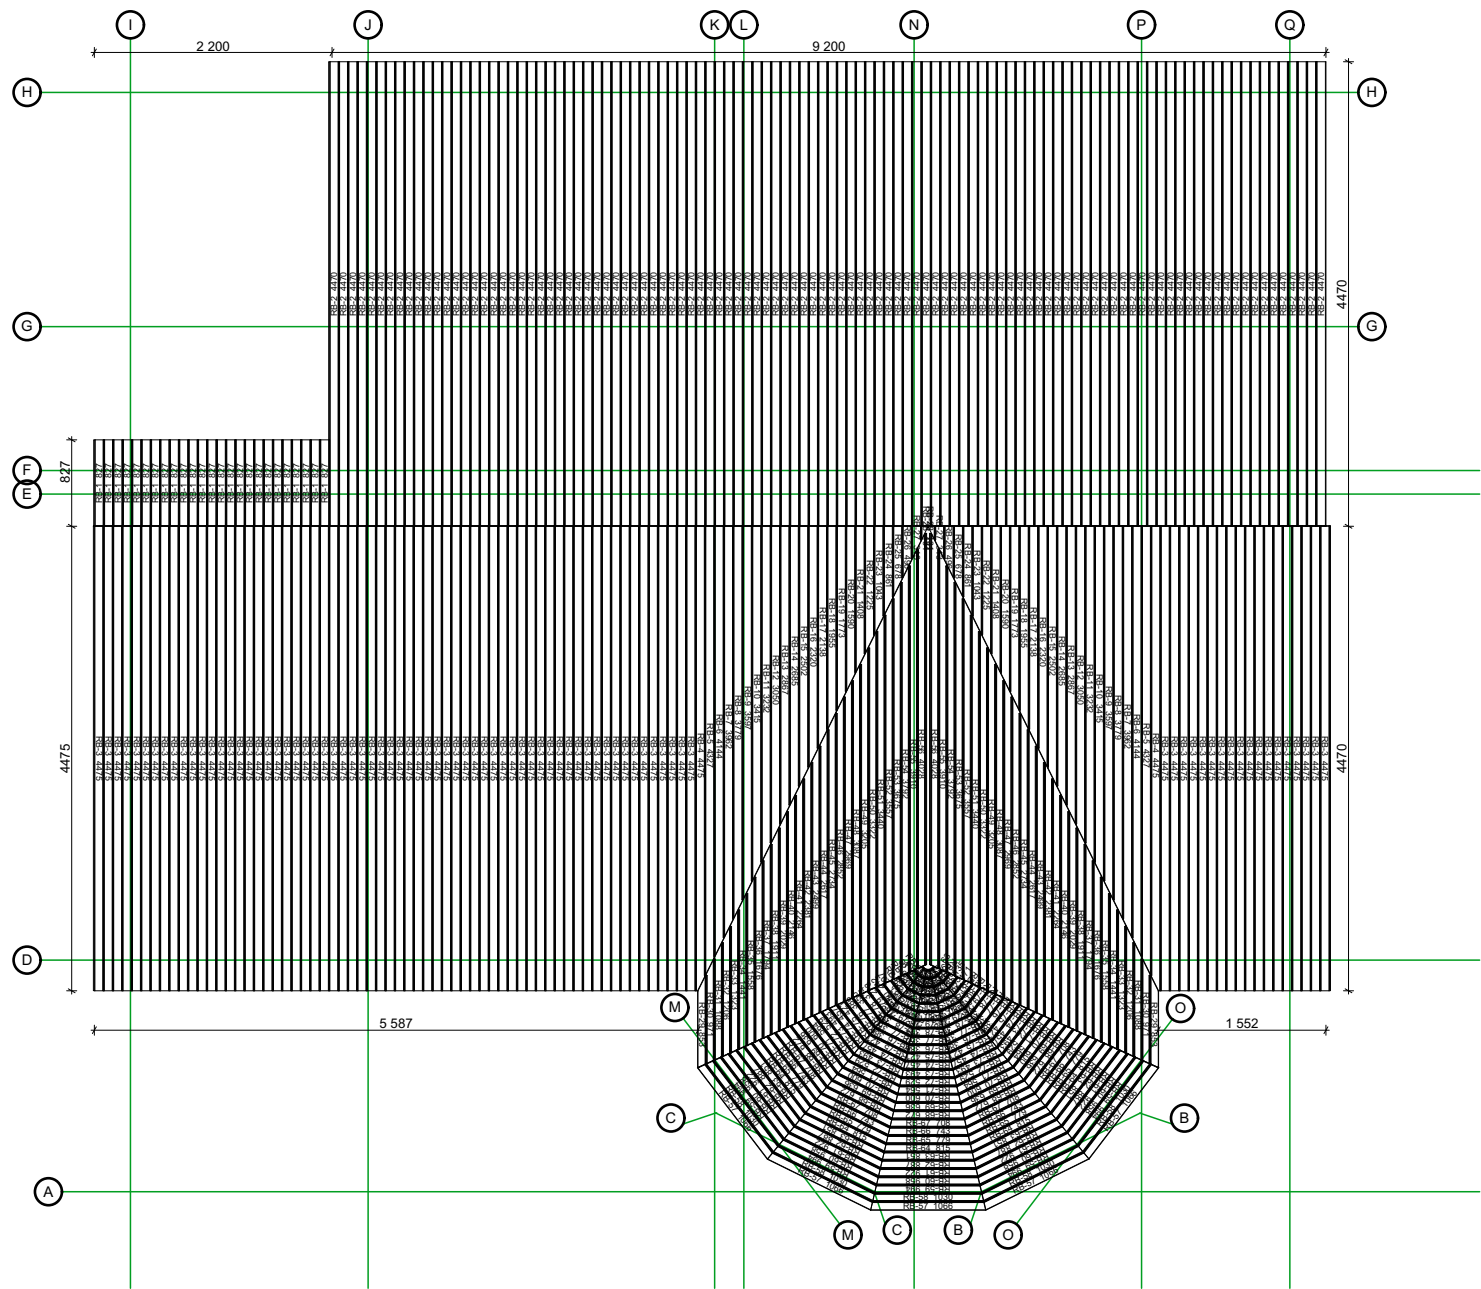


Thickness:	Project name:	Project ID:	Year:	Page:
68	Vienna 8,3x11		2024	6

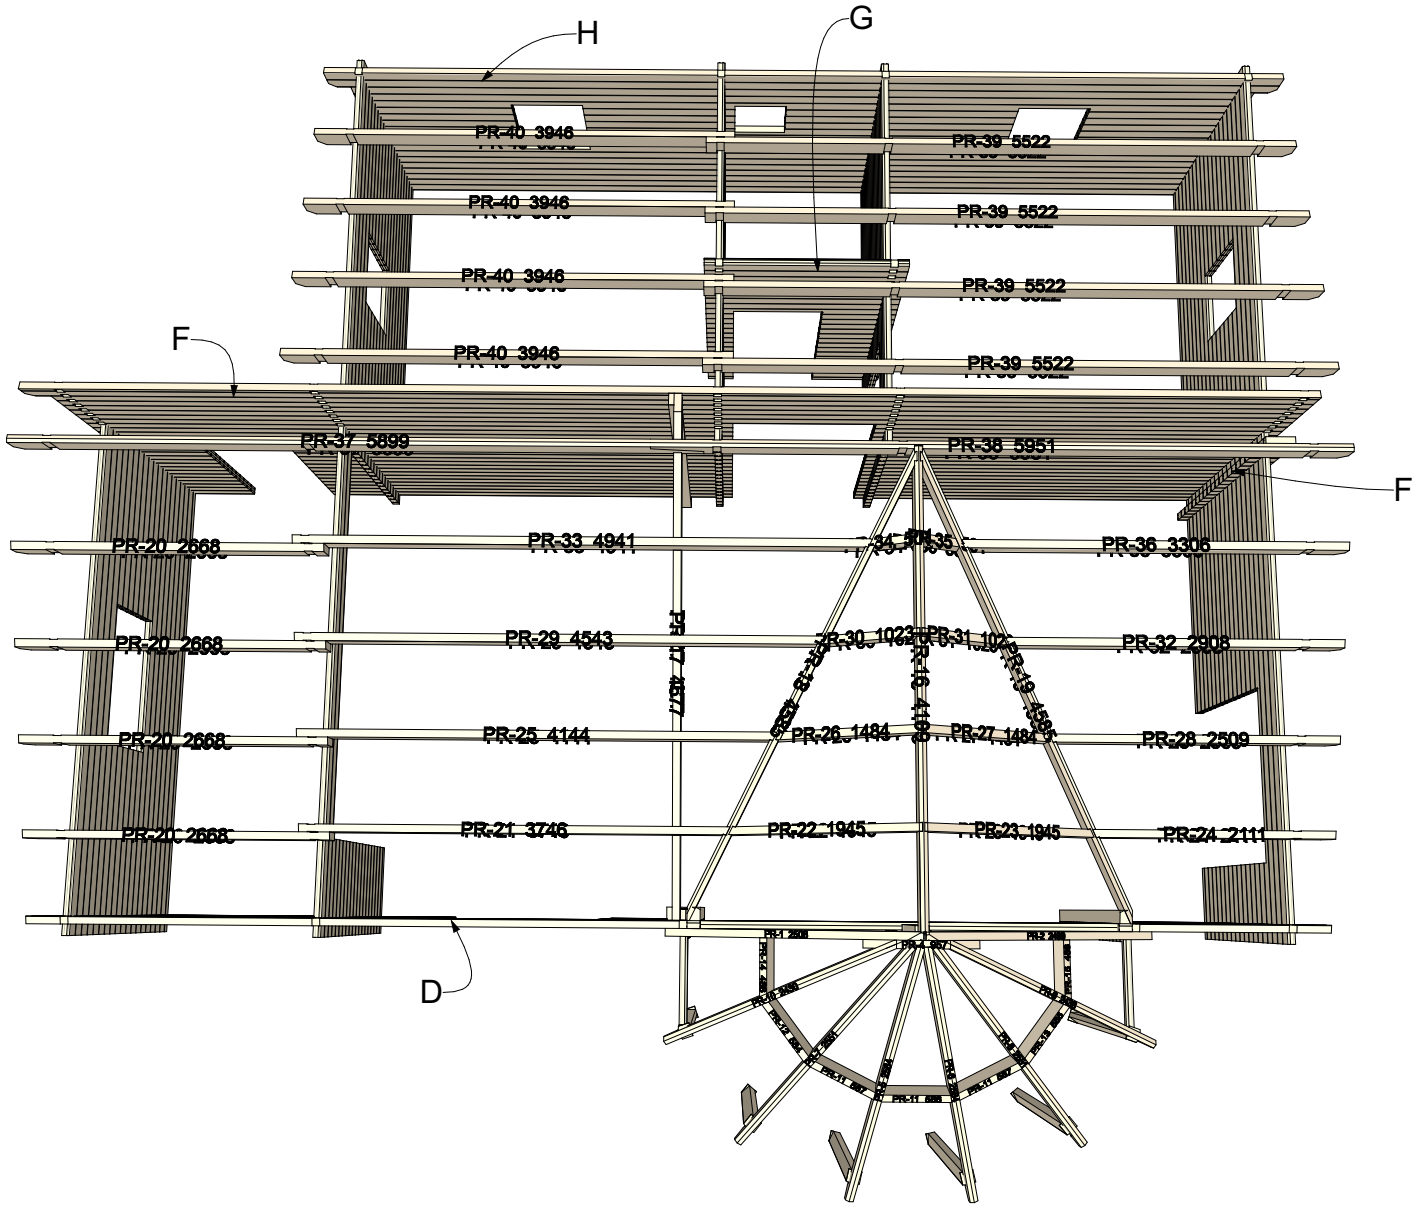

Thickness:	Project name:	Project ID:	Year:	Page:
68	Vienna 8,3x11		2024	7

Purlins positions


1:200

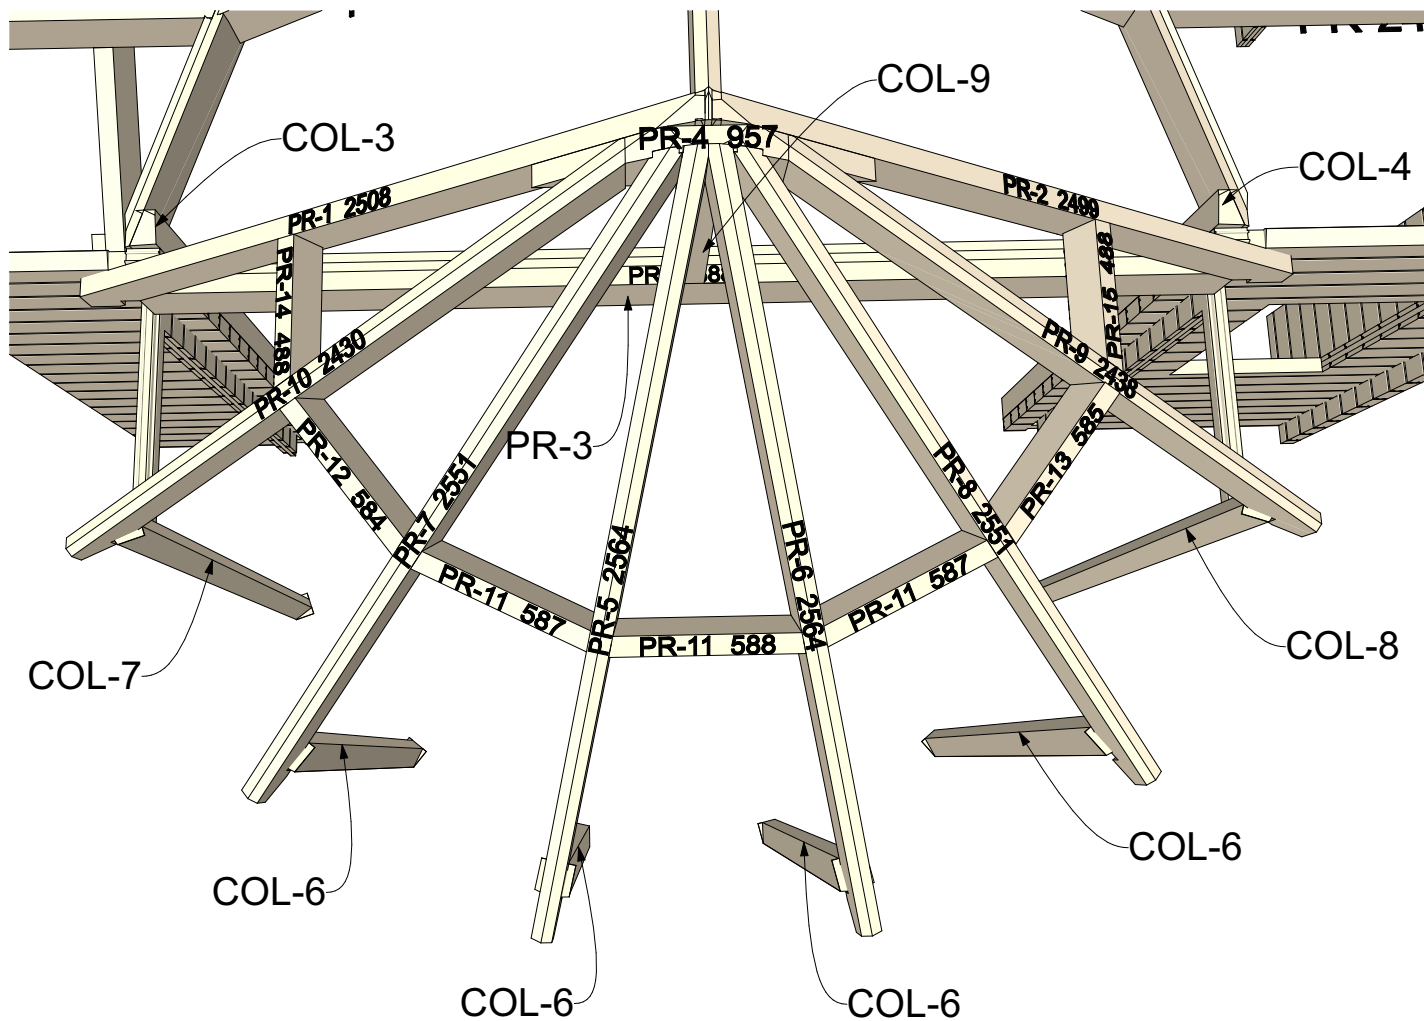


Note: place metal height adjusting pieces under every column, excluding COL-6, COL-7 and COL-8

Thickness:	Project name:	Project ID:	Year:	Page:
68	Vienna 8,3x11		2024	8


Wall A 1:50

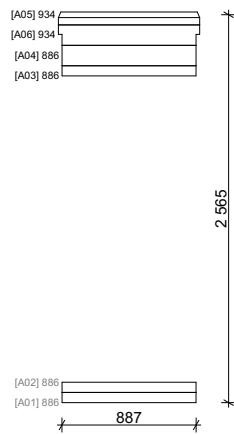


Wall B 1:50

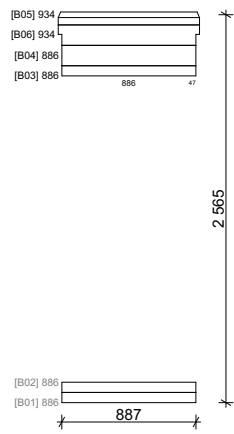


Wall C 1:50

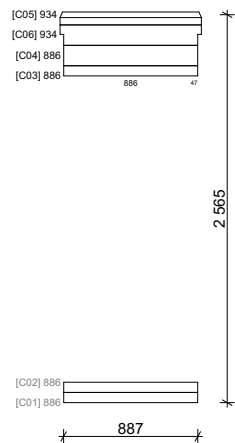

Wall E 1:50

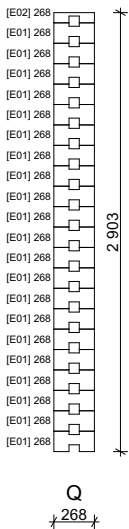


Wall D 1:50

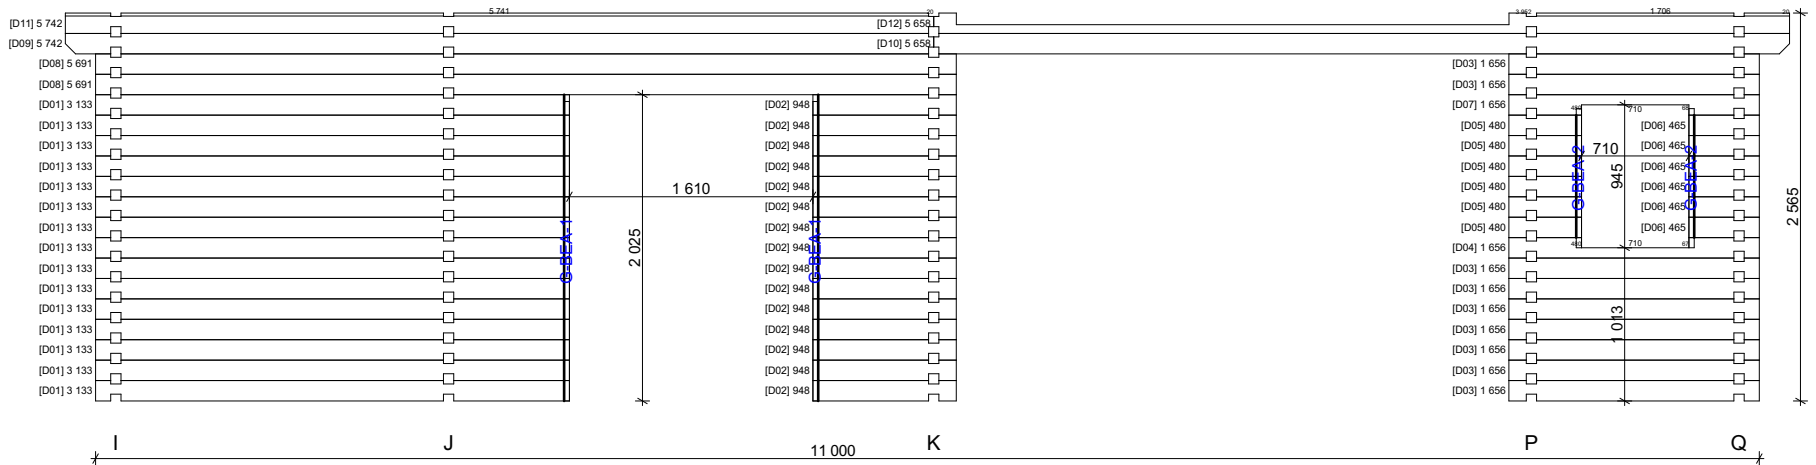


Thickness:	Project name:	Project ID:	Year:	Page:
68	Vienna 8,3x11		2024	9


1:55

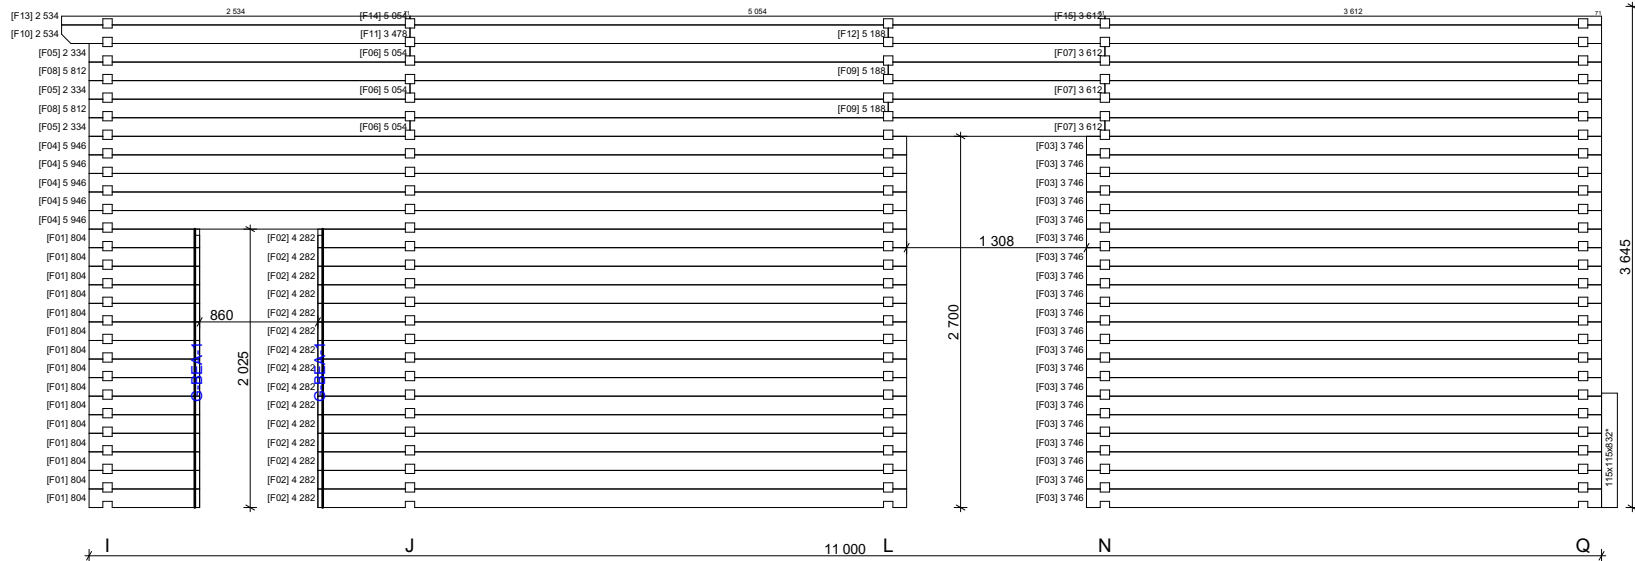

1:50

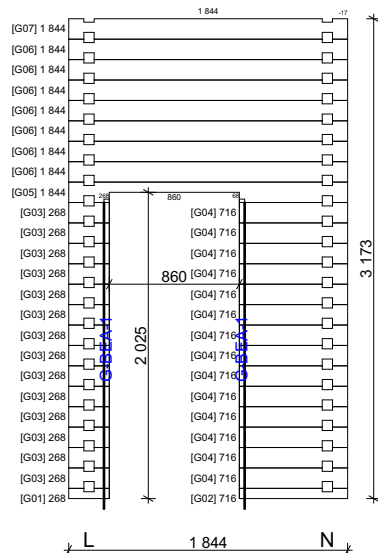


1:50

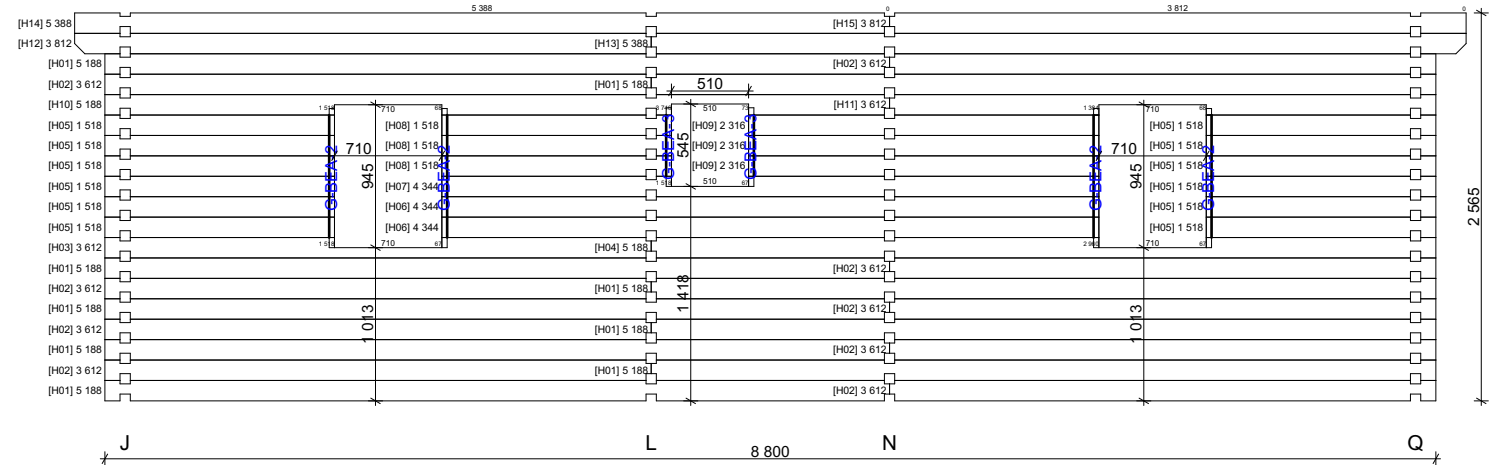

Thickness:	Project name:	Project ID:	Year:	Page:
68	Vienna 8,3x11		2024	10


Wall I

1:50

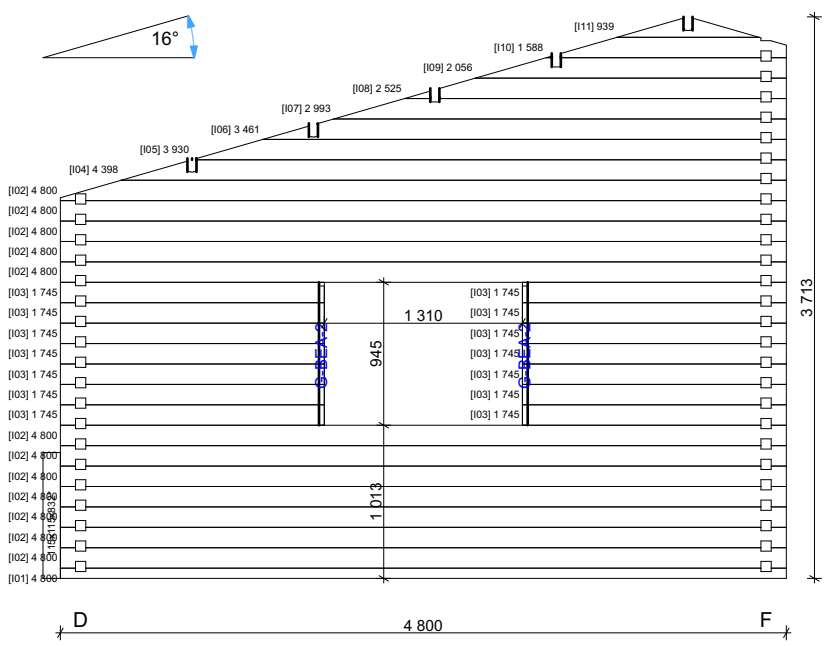


Wall K

1:50

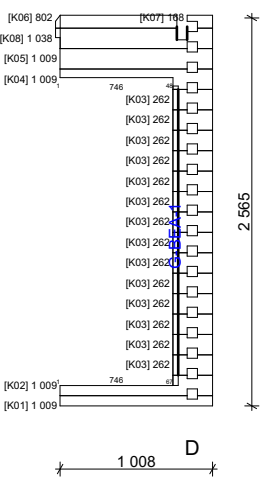


Wall J


1:50

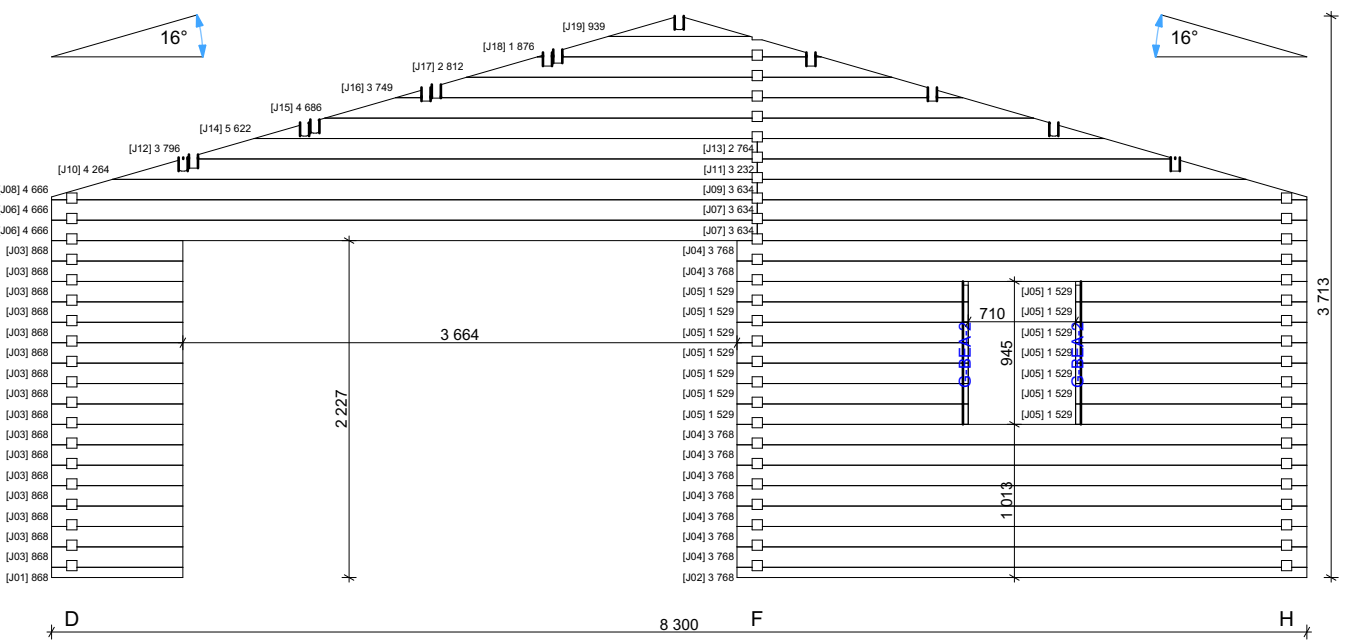


Wall M 1:50

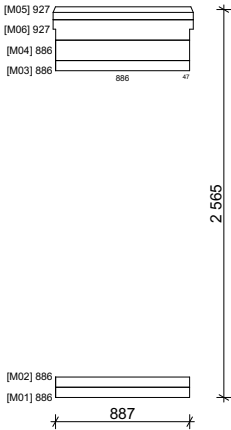


Wall O 1:50

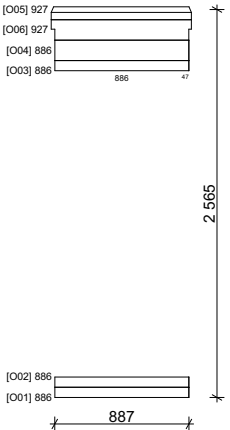


Wall P 1:50

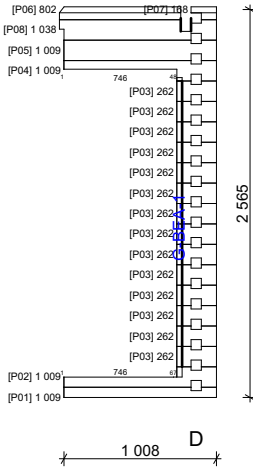

Wall N 1:50

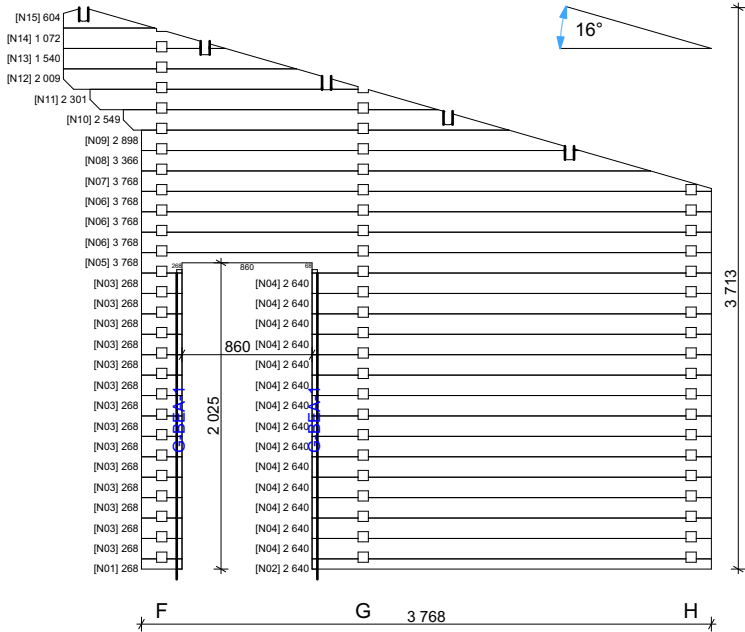


Wall L 1:50

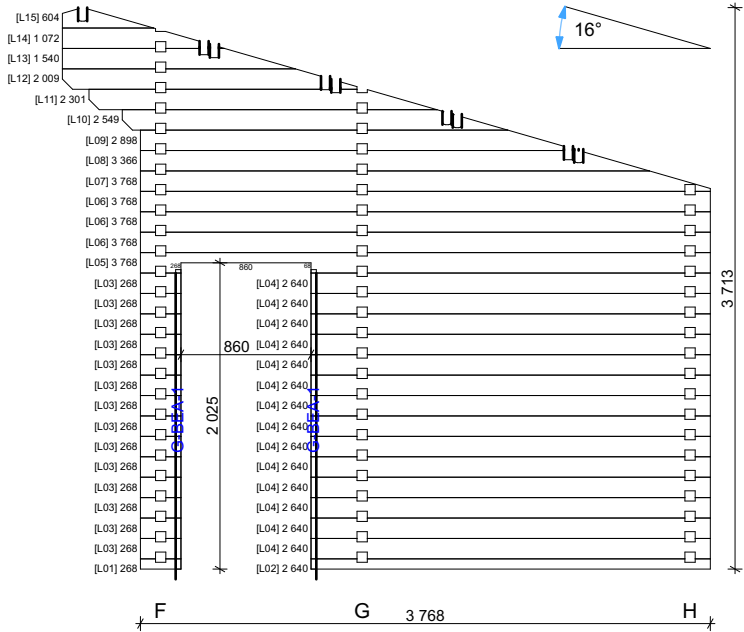

Thickness:	Project name:	Project ID:	Year:	Page:
68	Vienna 8,3x11		2024	12






Wall Q

1:50

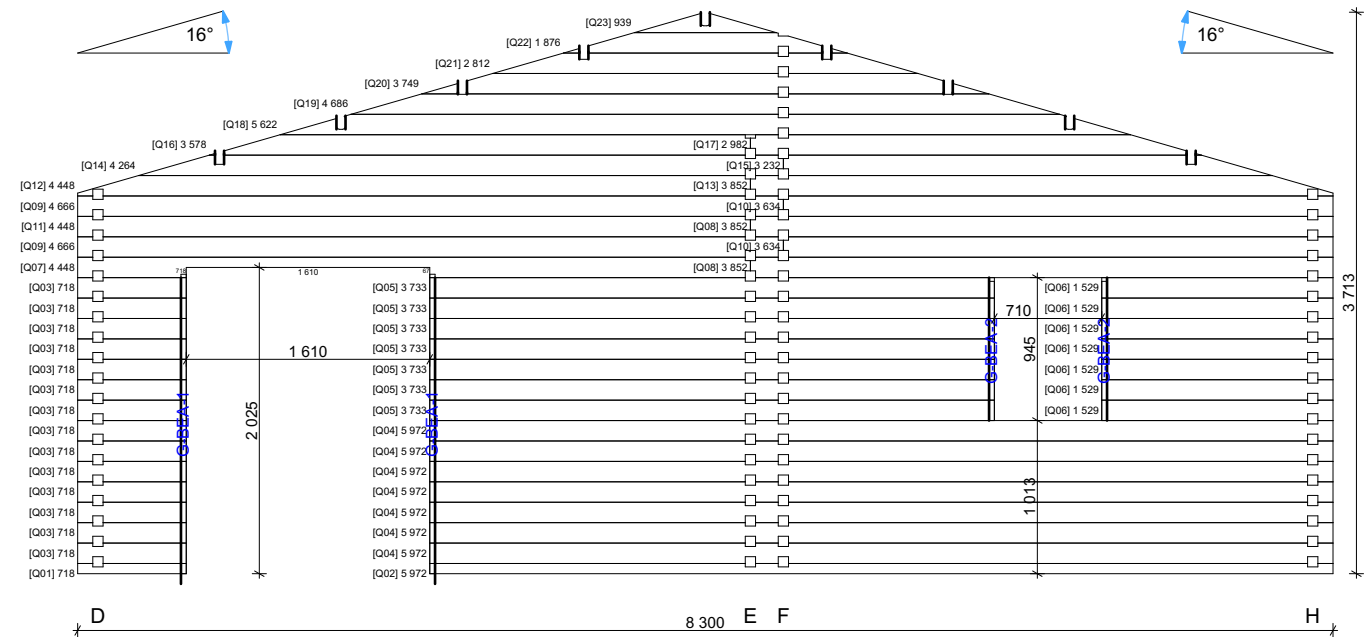






Thickness:	Project name:	Project ID:	Year:	Page:
68	Vienna 8,3x11		2024	13


Fence1:50

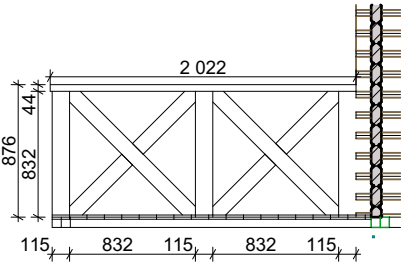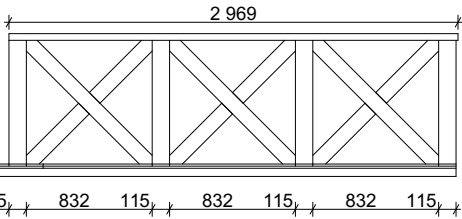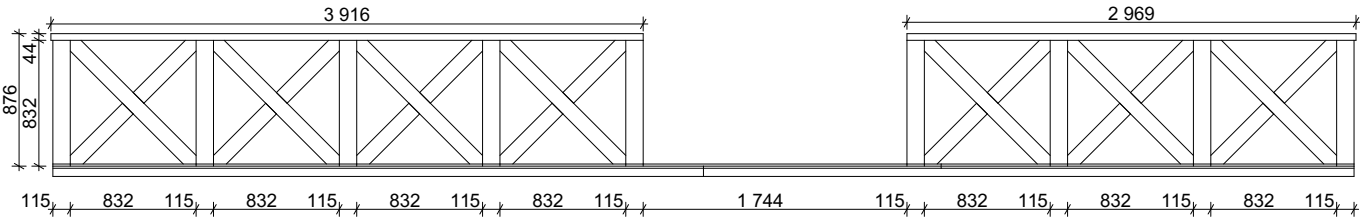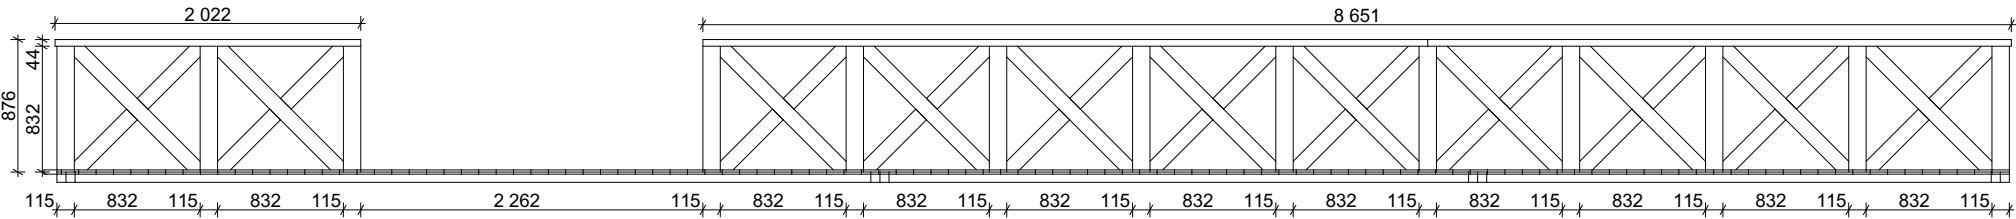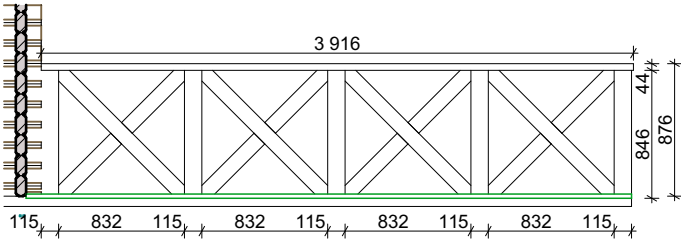

Thickness:	Project name:	Project ID:	Year:	Page:
68	Vienna 8,3x11		2024	14

68mm Vienna 8,3x11 Windows and doors list

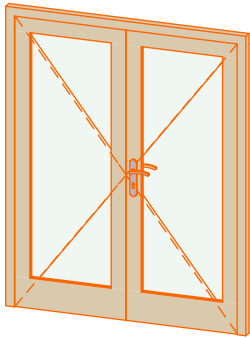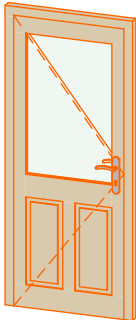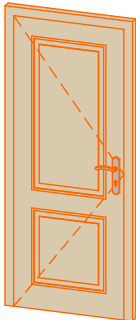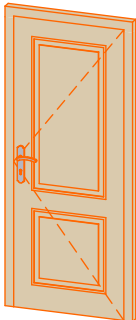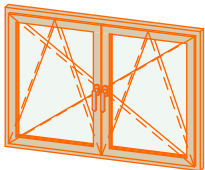Barcode	Type-quality	W x H Size	Orienta tion	Glazing	Quantit y	3D Axonometry
<Undefi ned>	Door - Premium	1 600×1 980	R	100%, double glazed	2	
<Undefi ned>	Door - Premium	850×1 980	L	50% glass, double glazed	1	
<Undefi ned>	Door - Premium	850×1 980	L	Full wood, no threshold	1	
<Undefi ned>	Door - Premium	850×1 980	R	Full wood, no threshold	2	
<Undefi ned>	Window - Premium	1 300×920		Double glazed	1	

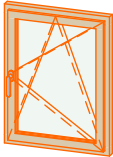68mm Vienna 8,3x11 Windows and doors list						
Barcode	Type-quality	W x H Size	Orienta tion	Glazing	Quantit y	3D Axonometry
<Un defi ned>	Window - Premium	500×520	R	Double glazed	1	
<Un defi ned>	Window - Premium	700×920	R	Double glazed	5	
<Un defi ned>	Window - Premium	740×1 980		Double glazed	2	
<Un defi ned>	Window - Premium	885×1 980		Double glazed	5	