




68 Wendy 9,7x9,8



Thickness:	Project name:	Project ID:	Year:	Page:
68	Wendy 9,7x9,8		2023	2


Floor bearers

1:60

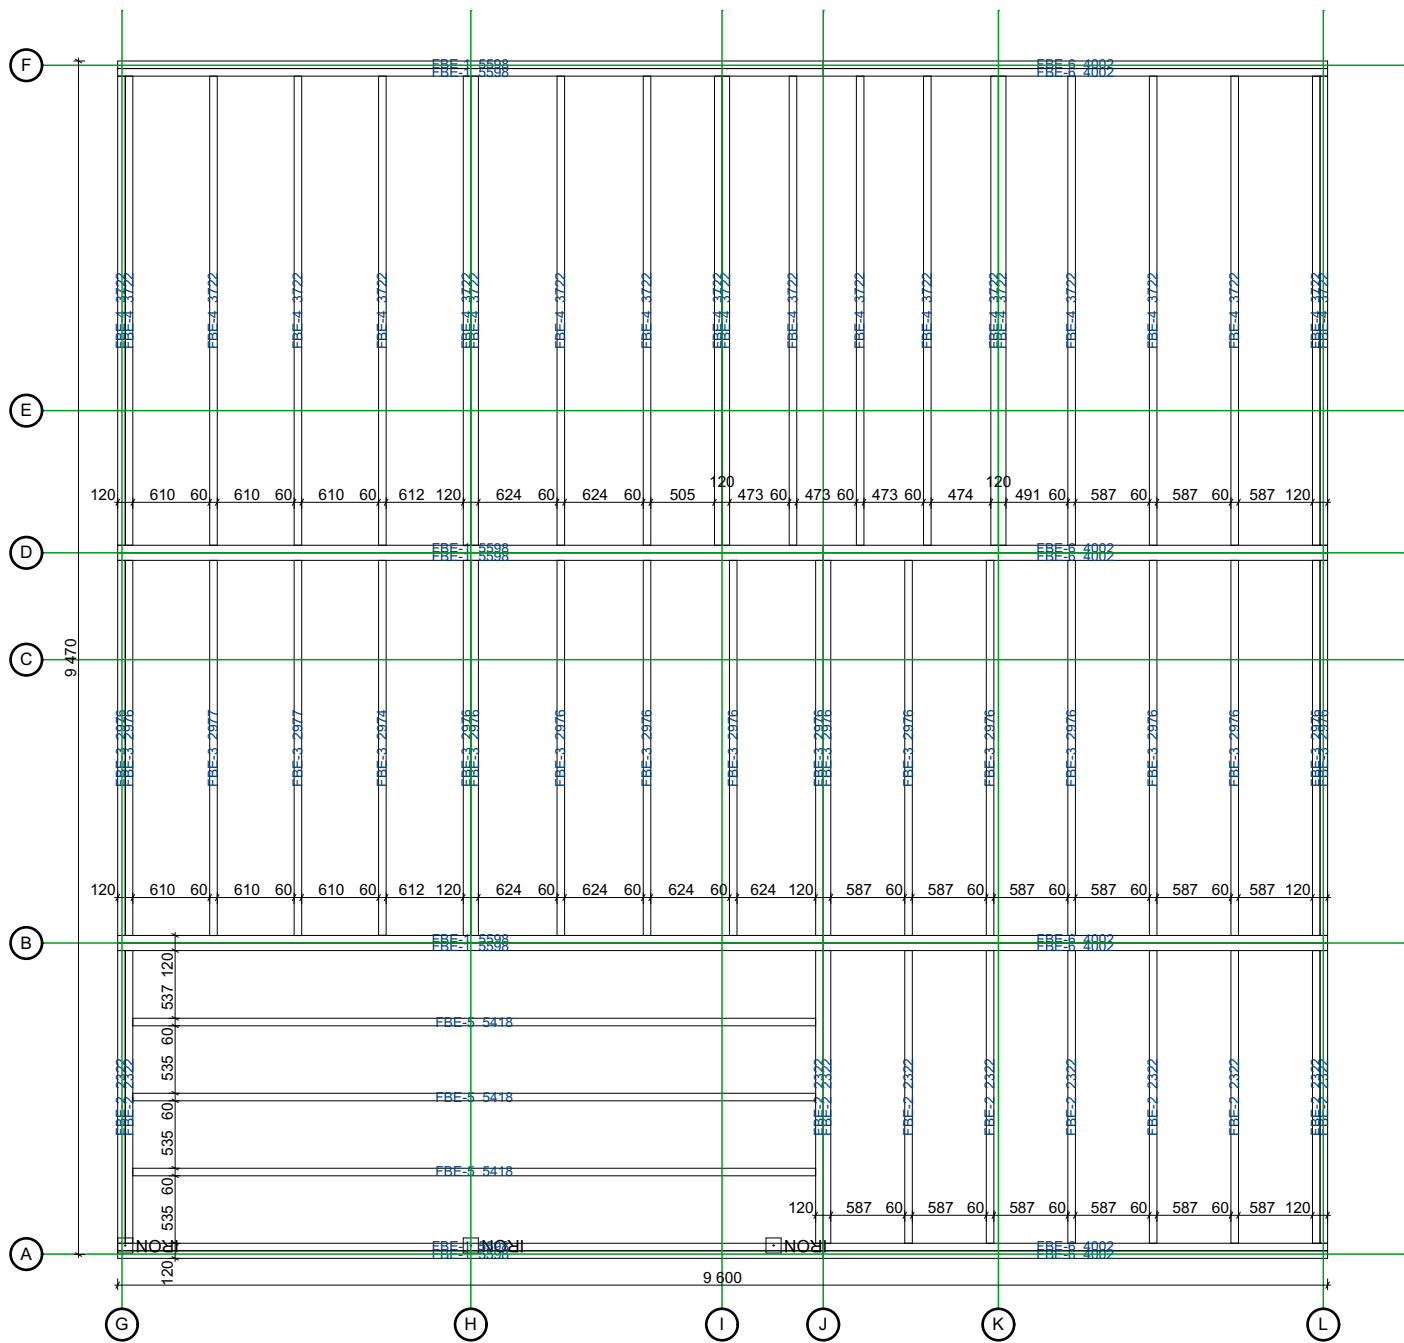

Ground floor plan


1:60

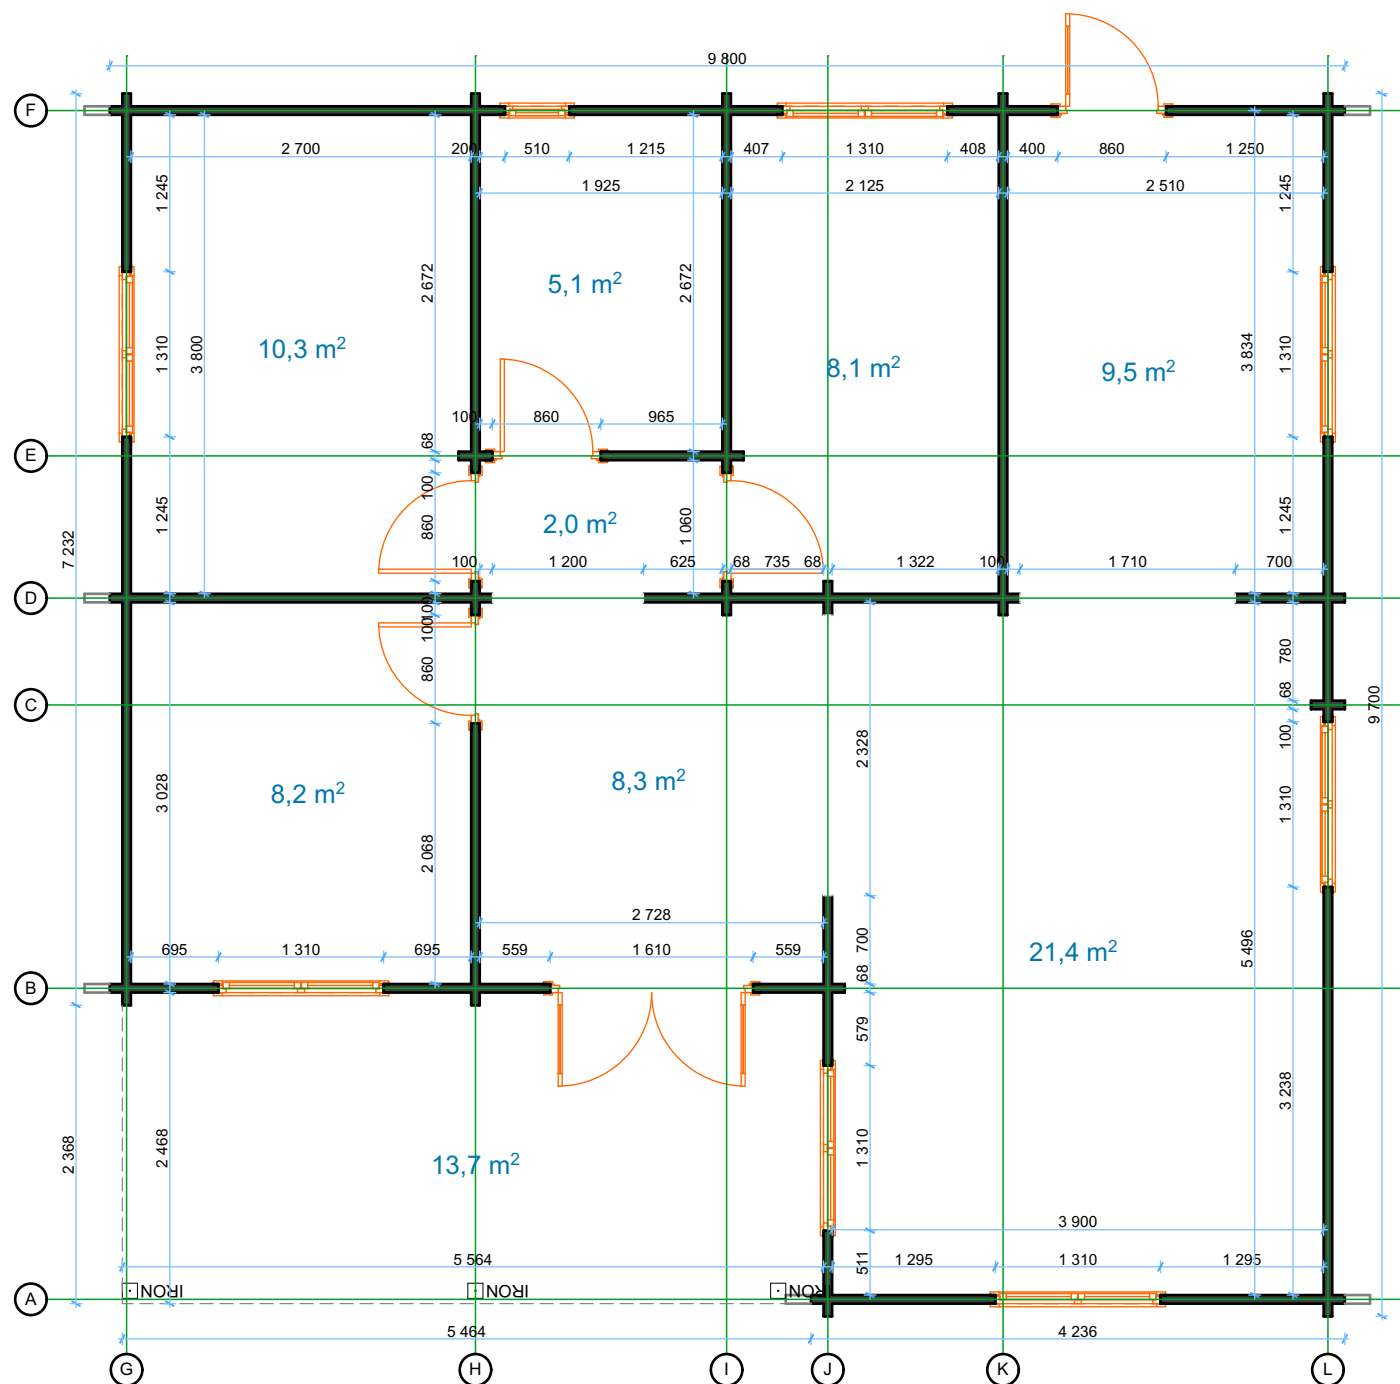

Thickness:	Project name:	Project ID:	Year:	Page:
68	Wendy 9,7x9,8		2023	4


Front Elevation

1:60

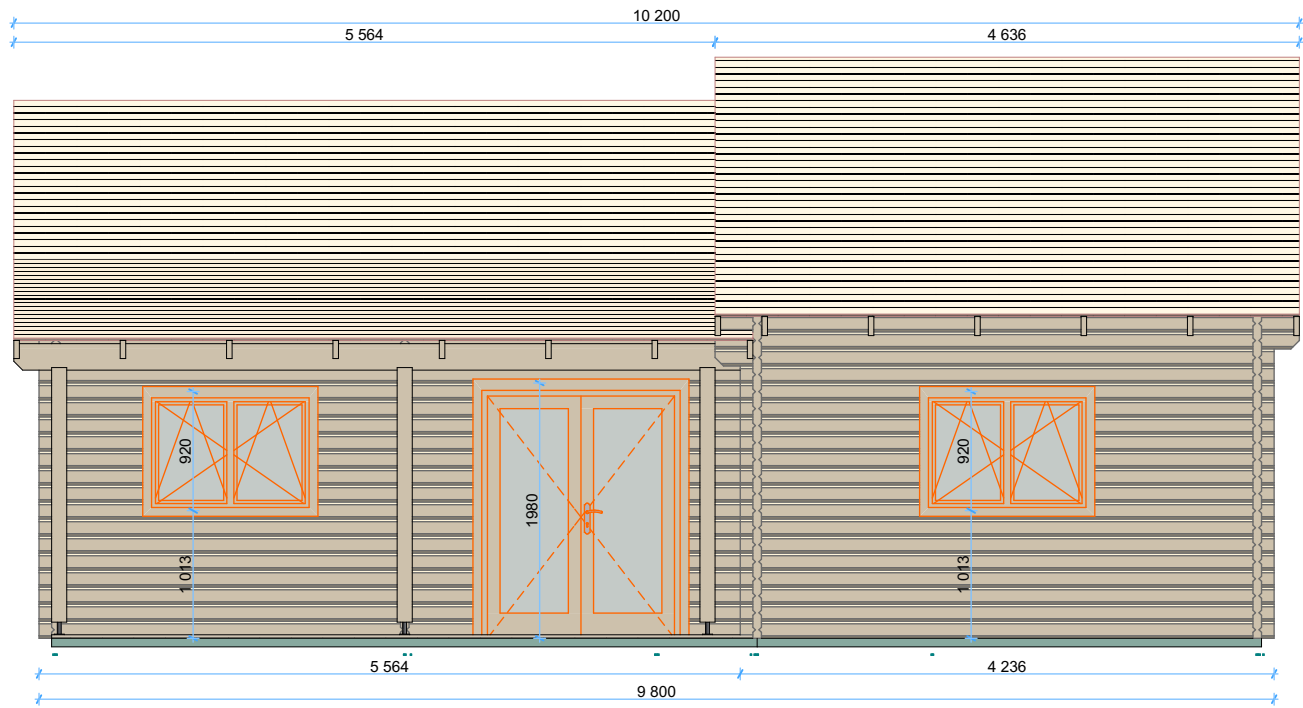


Back Elevation

1:60

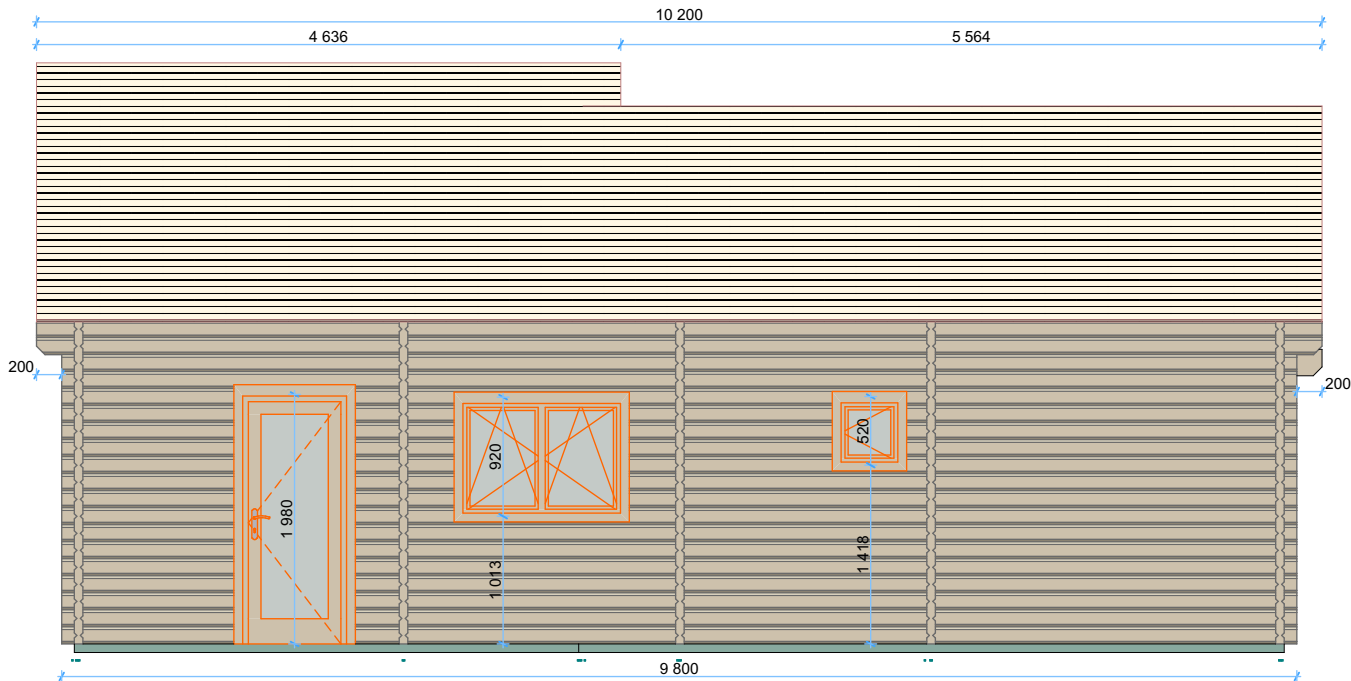


Left Elevation

1:60




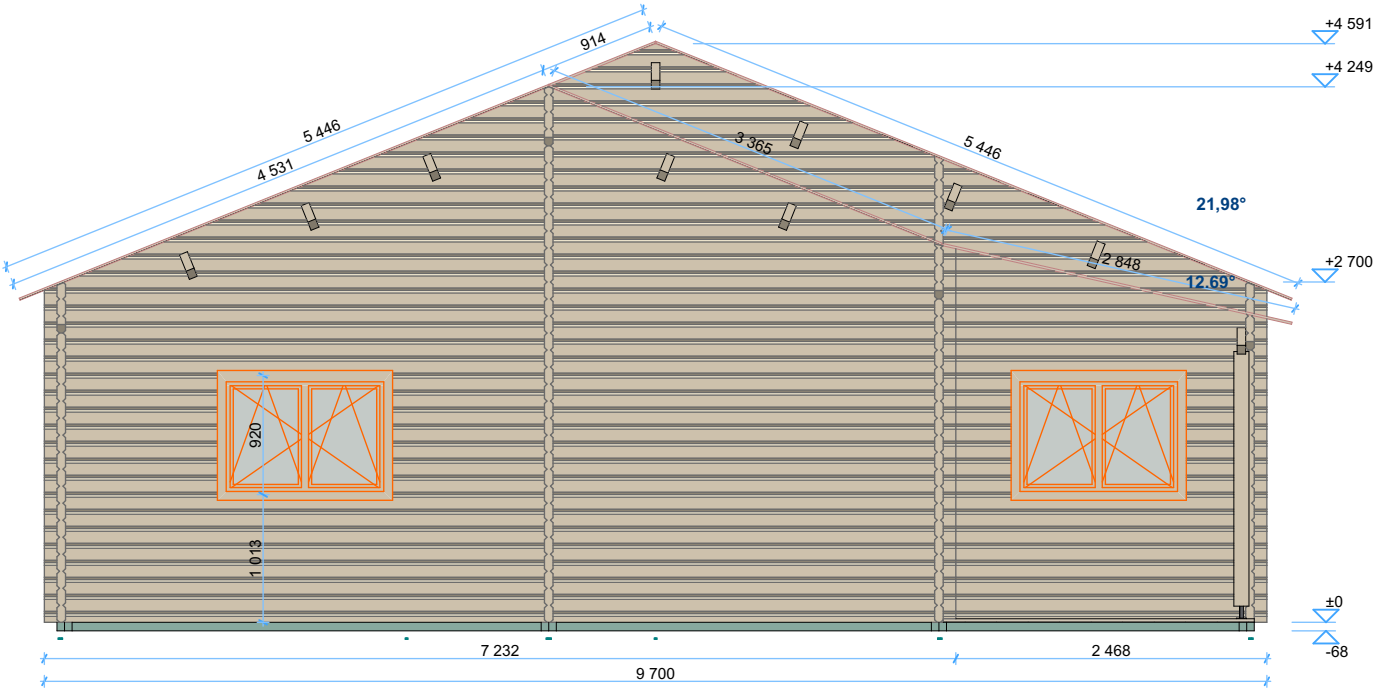


Right Elevation

1:60

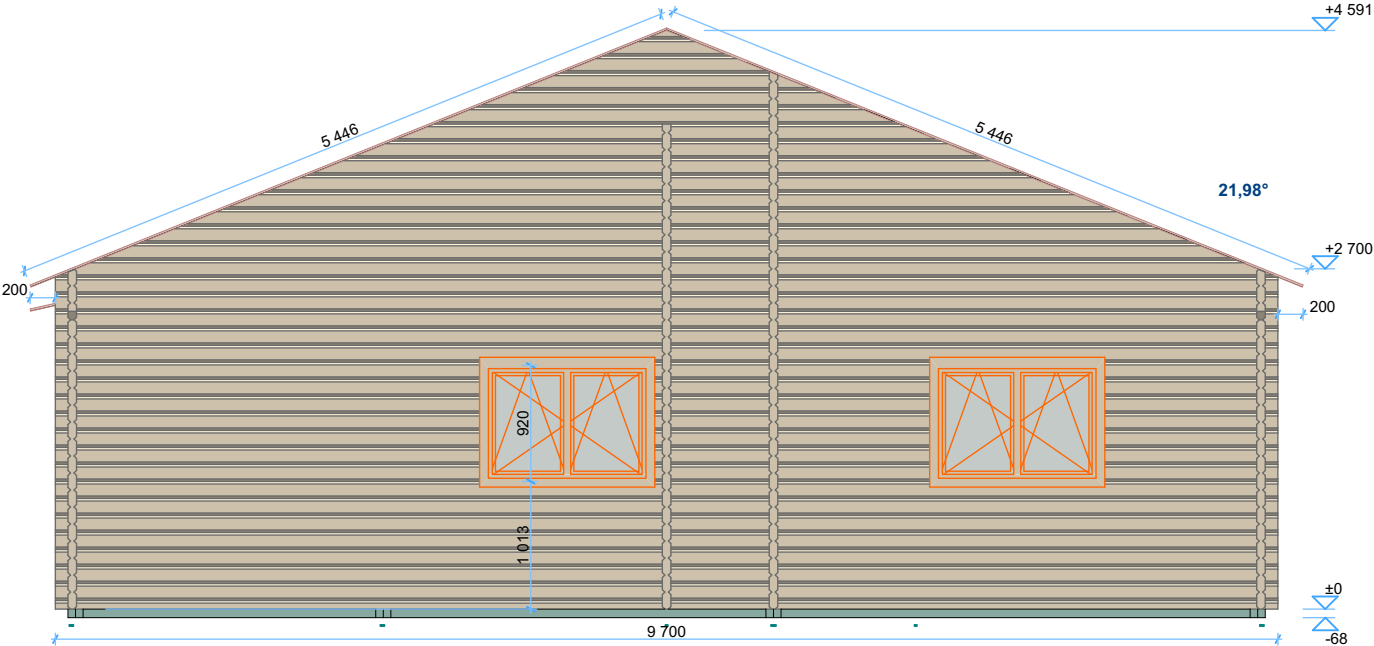

Wendy 9,7x9,8 windows and doors list

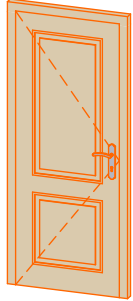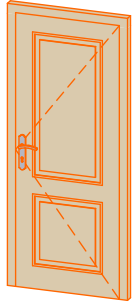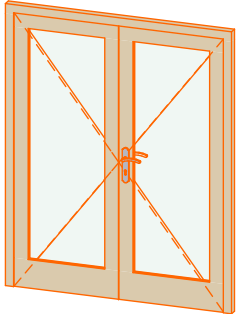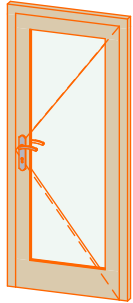Type-quality	Barcode	Wall Thickness	W x H Size	Orientation	Glazing	Quantity	3D Axonometry
Door - Premium	P19885-4	68	850×1 980	L	Full wood, no threshold (internal)	2	
Door - Premium	P19885-4	68	850×1 980	R	Full wood, no threshold (internal)	2	
Door - Premium	PP198160-3	68	1 600×1 980	R	100%, double glazed	1	
Door - Premium	PP19885-3	68	850×1 980	R	100% glass, double glazed	1	
Window - Premium	PP5250	68	500×520	L	Double glazed	1	
Window - Premium	PP92130	68	1 300×920		Double glazed	7	