




68 Oskar 8,87x10,04



Thickness:	Project name:	Project ID:	Year:	Page:
68	Oskar 8,87x10,04		2024	2

Floor bearer


1:60

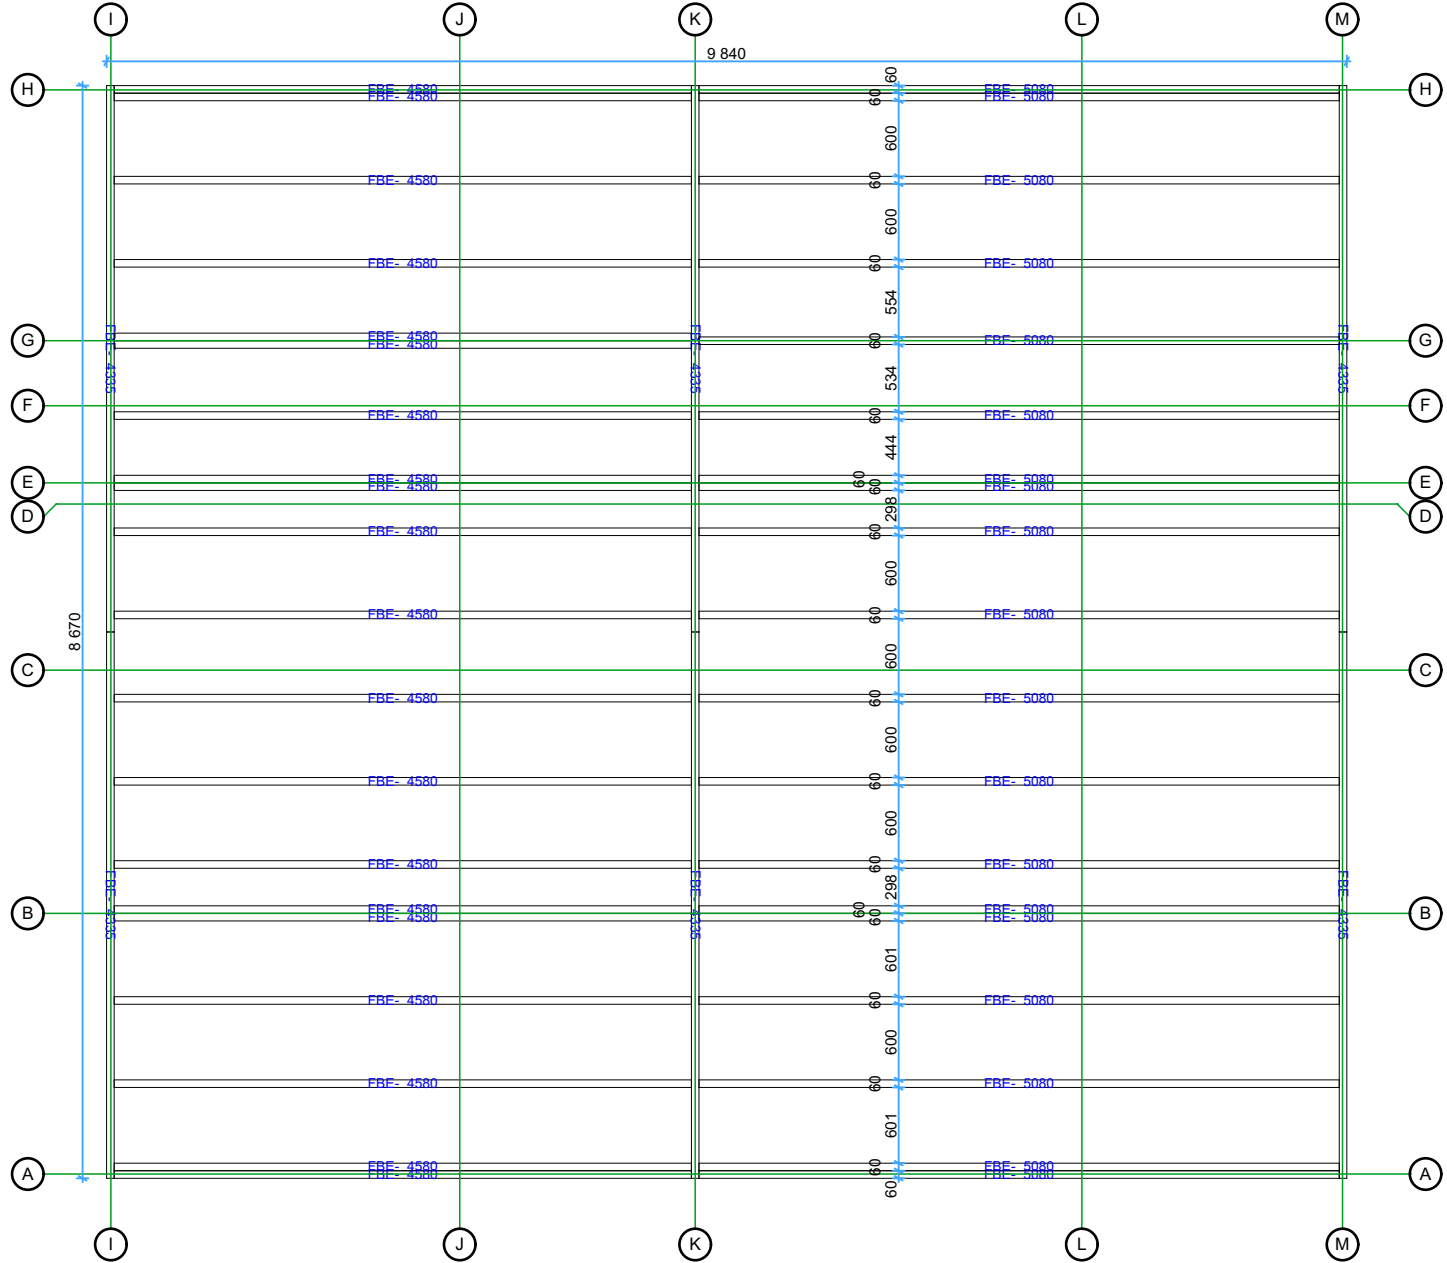

Thickness:	Project name:	Project ID:	Year:	Page:
68	Oskar 8,87x10,04		2024	3

Ground Floor plan


1:60

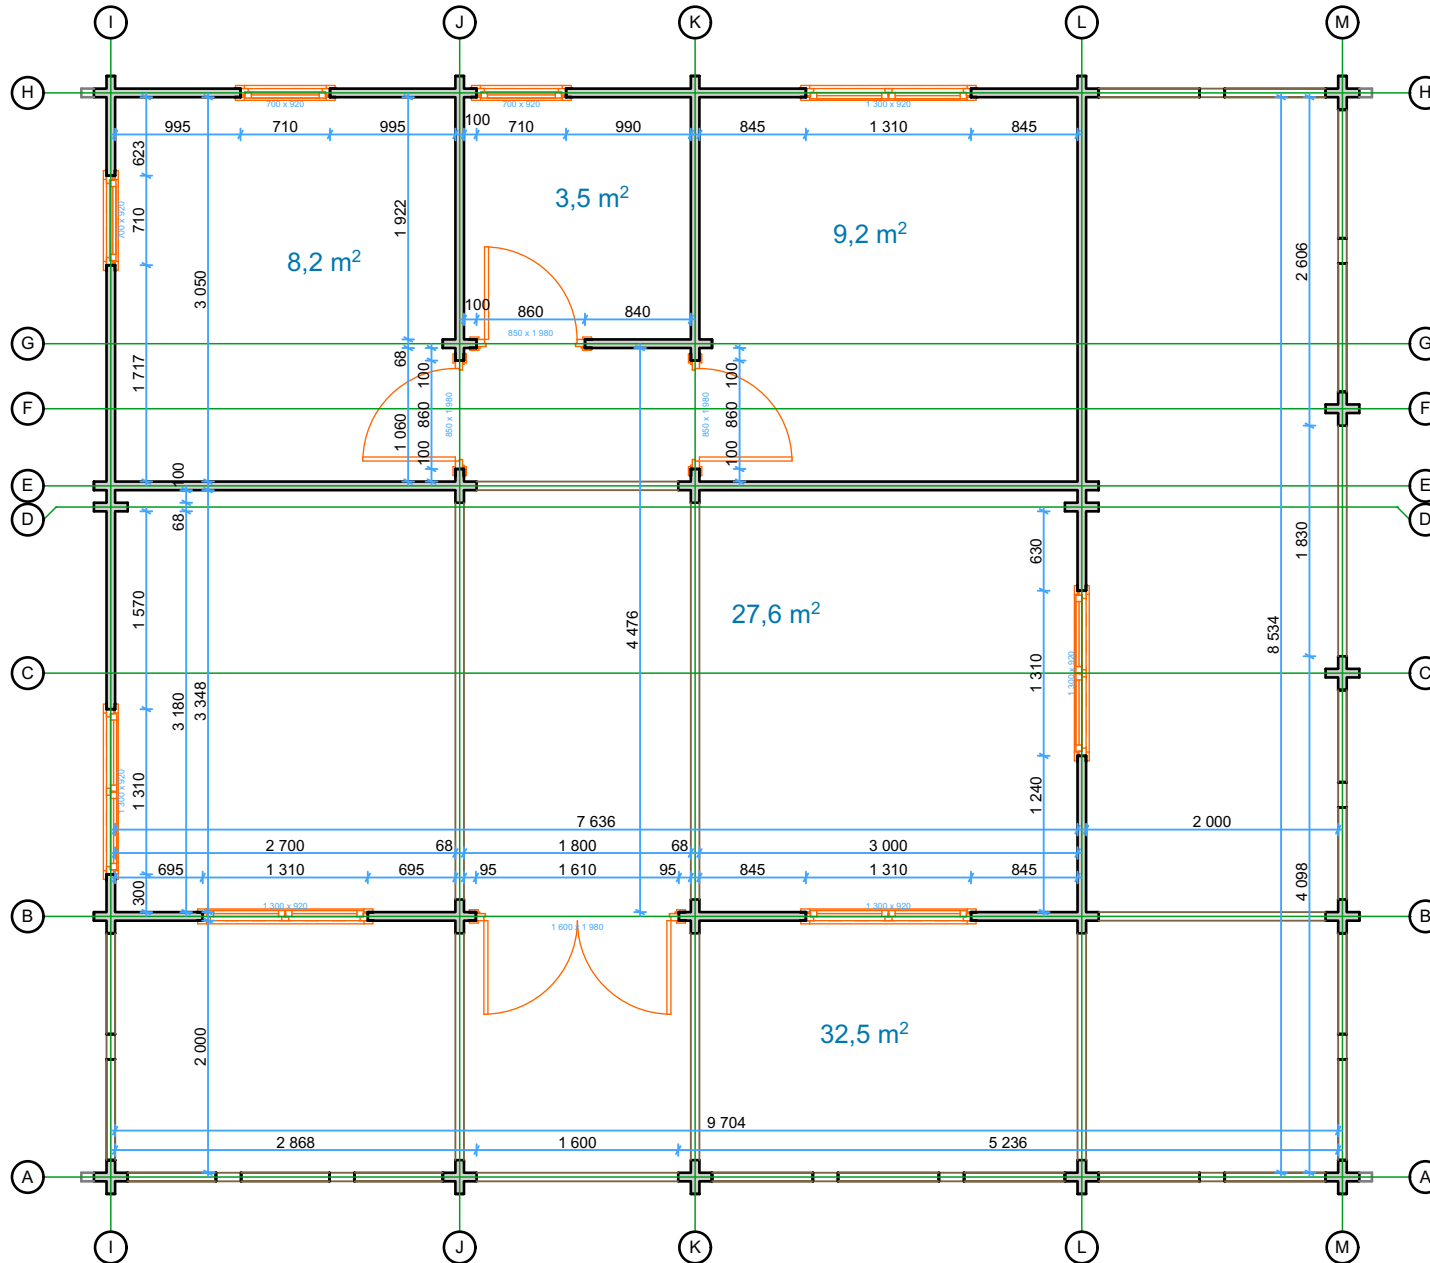

Thickness:	Project name:	Project ID:	Year:	Page:
68	Oskar 8,87x10,04		2024	4


Back Elevation

1:50

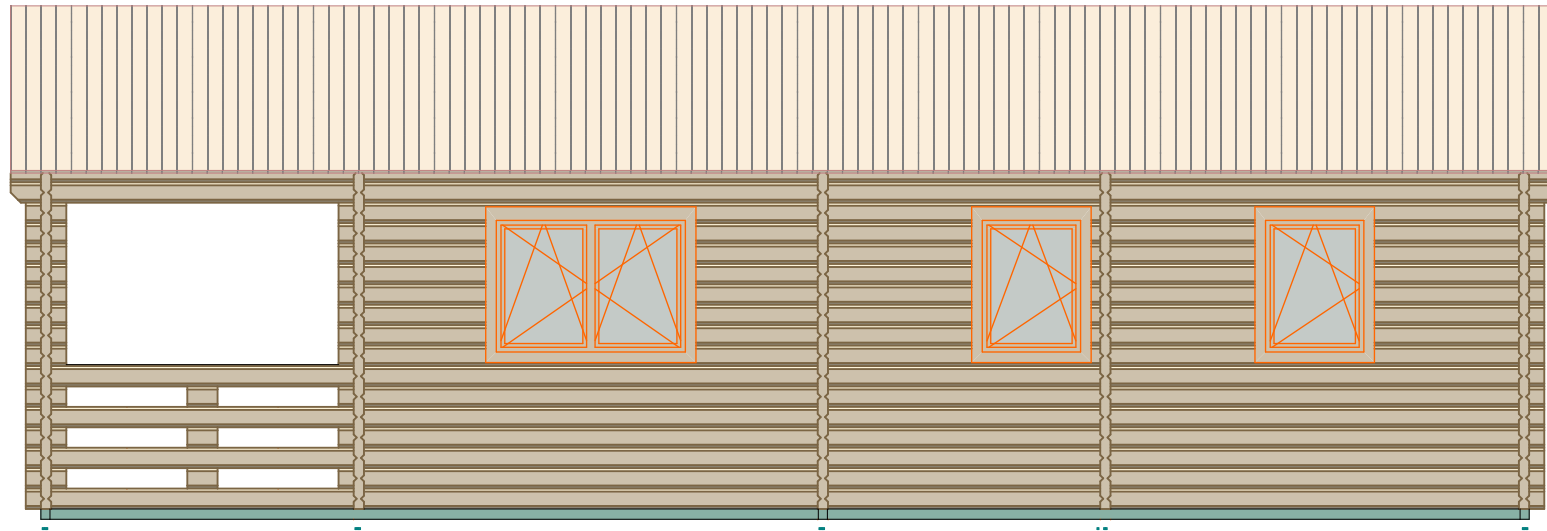

Front Elevation


1:50

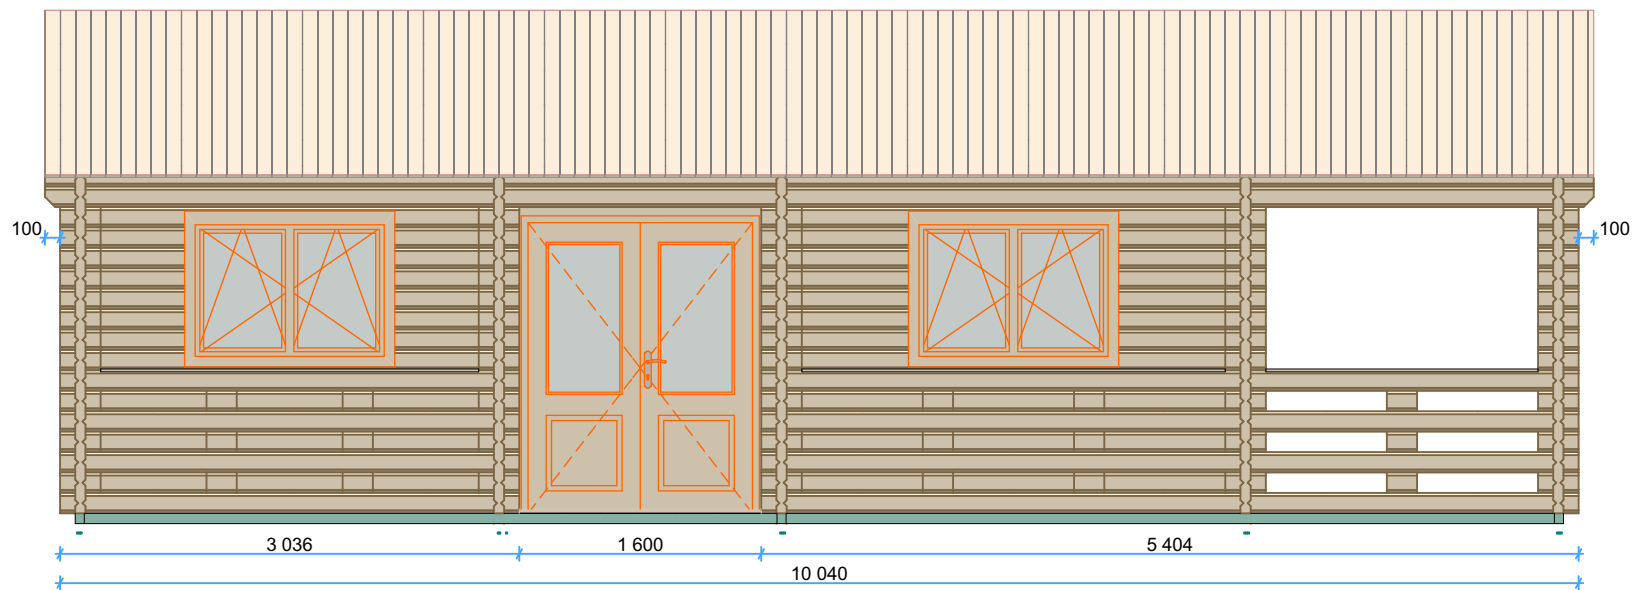

Thickness:	Project name:	Project ID:	Year:	Page:
68	Oskar 8,87x10,04		2024	5


Right Elevation

1:50

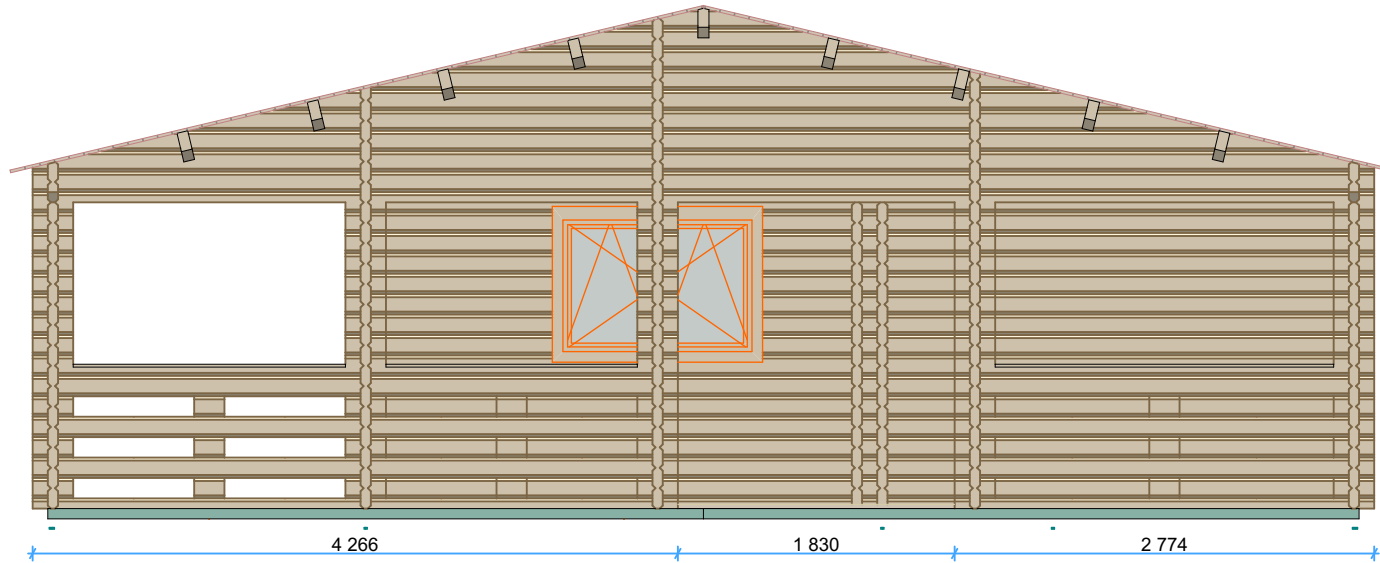



Left Elevation

1:50

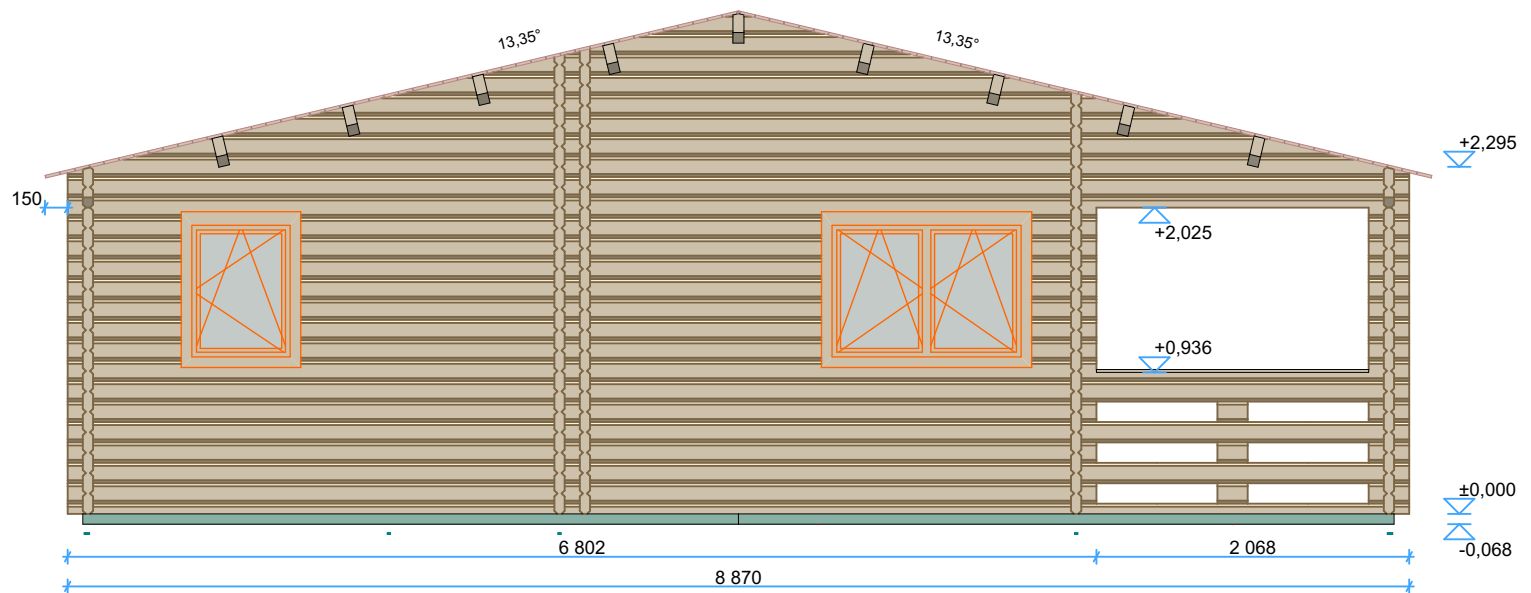

Thickness:	Project name:	Project ID:	Year:	Page:
68	Oskar 8,87x10,04		2024	6

68mm Oskar 8,87x10,04 Windows and doors list

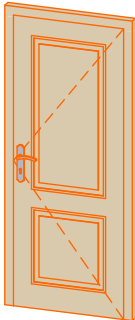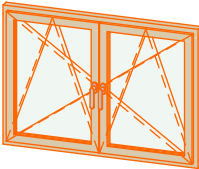Type-quality	Barcode	Wall Thickness	W x H Size	Orientation	Glazing	Quantity	3D Axonometry
Door - Premium	P19885-4	68	850×1 980	L	Full wood, no threshold (internal)	1	
Door - Premium	P19885-4	68	850×1 980	R	Full wood, no threshold (internal)	2	
Door - Premium	PP198160-2	68	1 600×1 980	R	50% glass, double glazed	1	
Window - Premium	PP92130	68	1 300×920		Double glazed	5	
Window - Premium	PP9270	68	700×920	L	Double glazed	1	
Window - Premium	PP9270	68	700×920	R	Double glazed	2	