


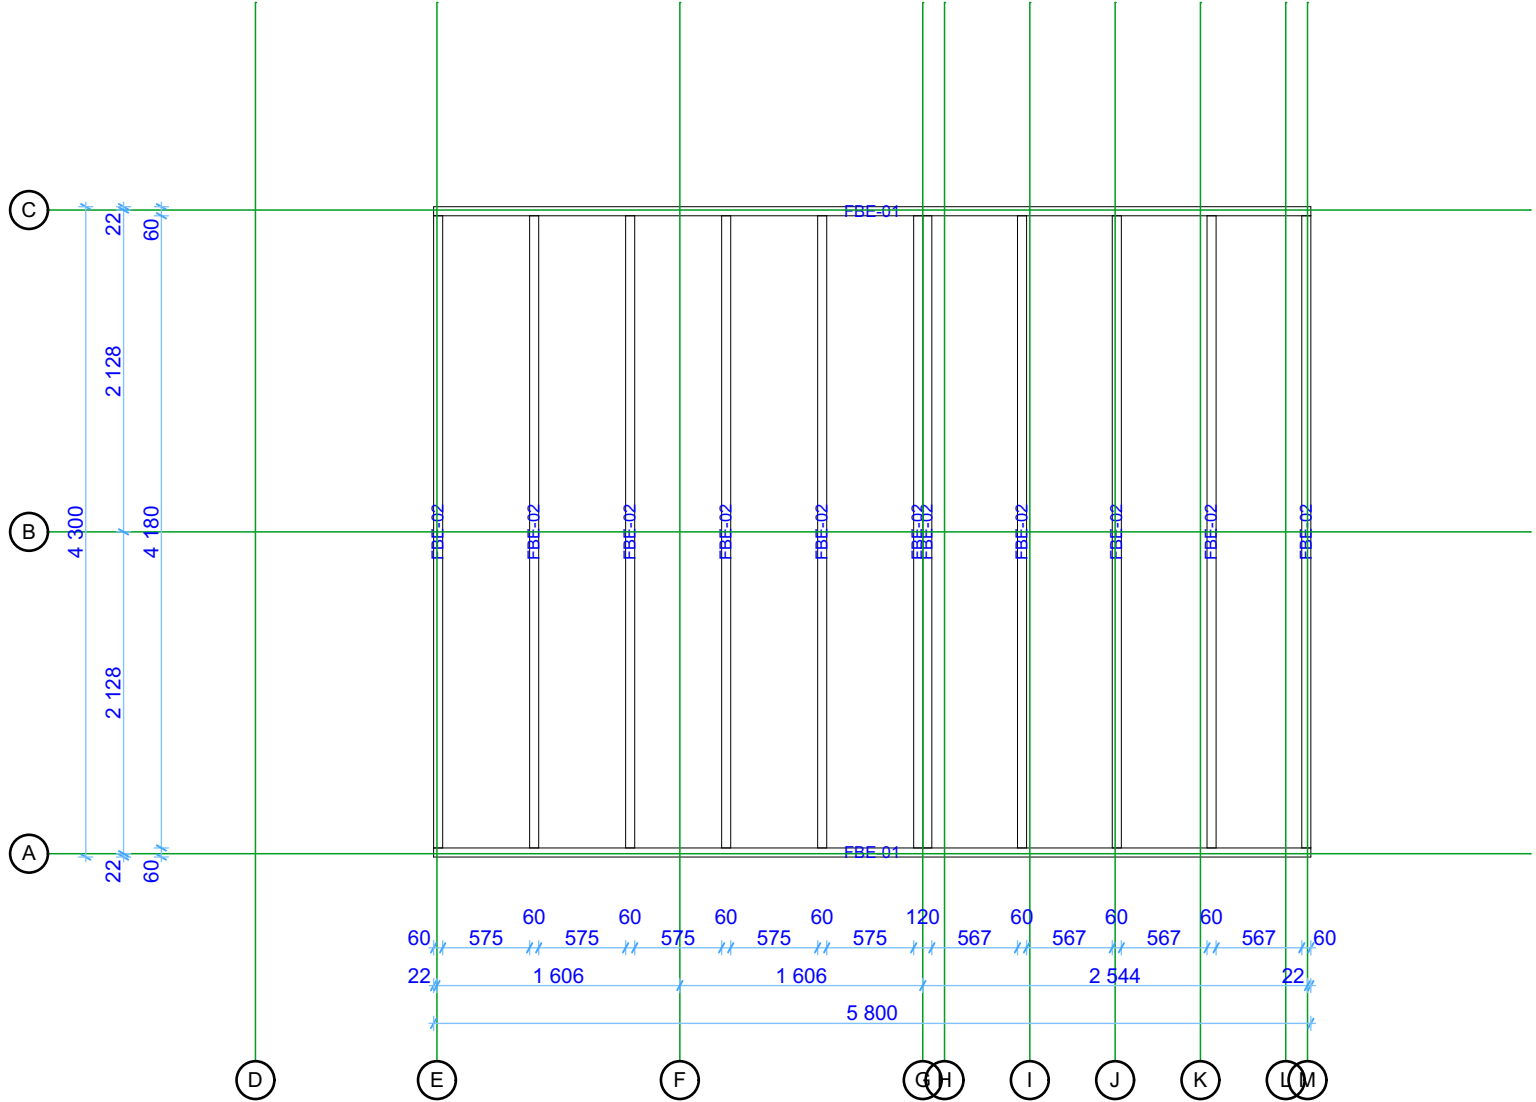

44 Torino 4,5x6 v.1


Floor bearers

1:50




Thickness	Project name	Project ID	Date	Page
44	Torino 4,5x6 v.1		2025-01	2

1:50

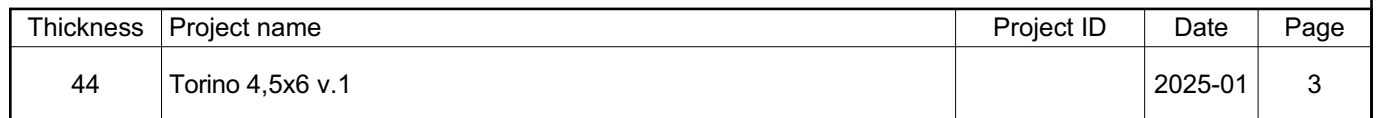

First floor plan


1:50

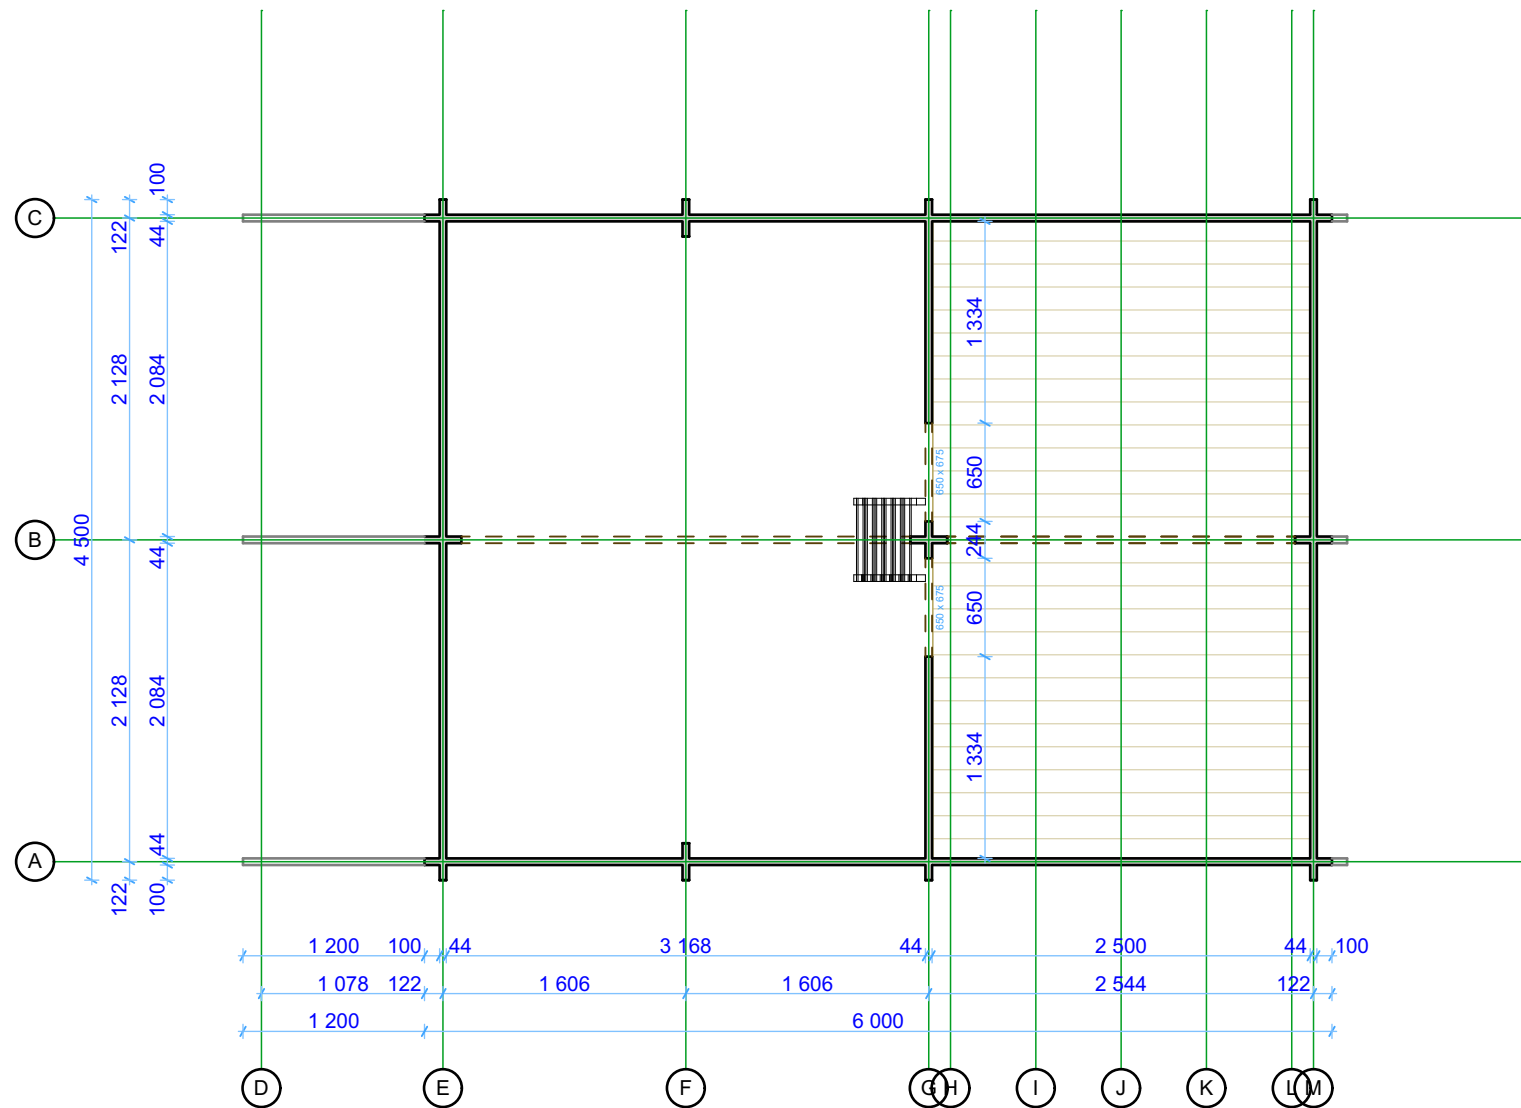

Thickness	Project name	Project ID	Date	Page
44	Torino 4,5x6 v.1		2025-01	4

Ground floor board plan


1:50

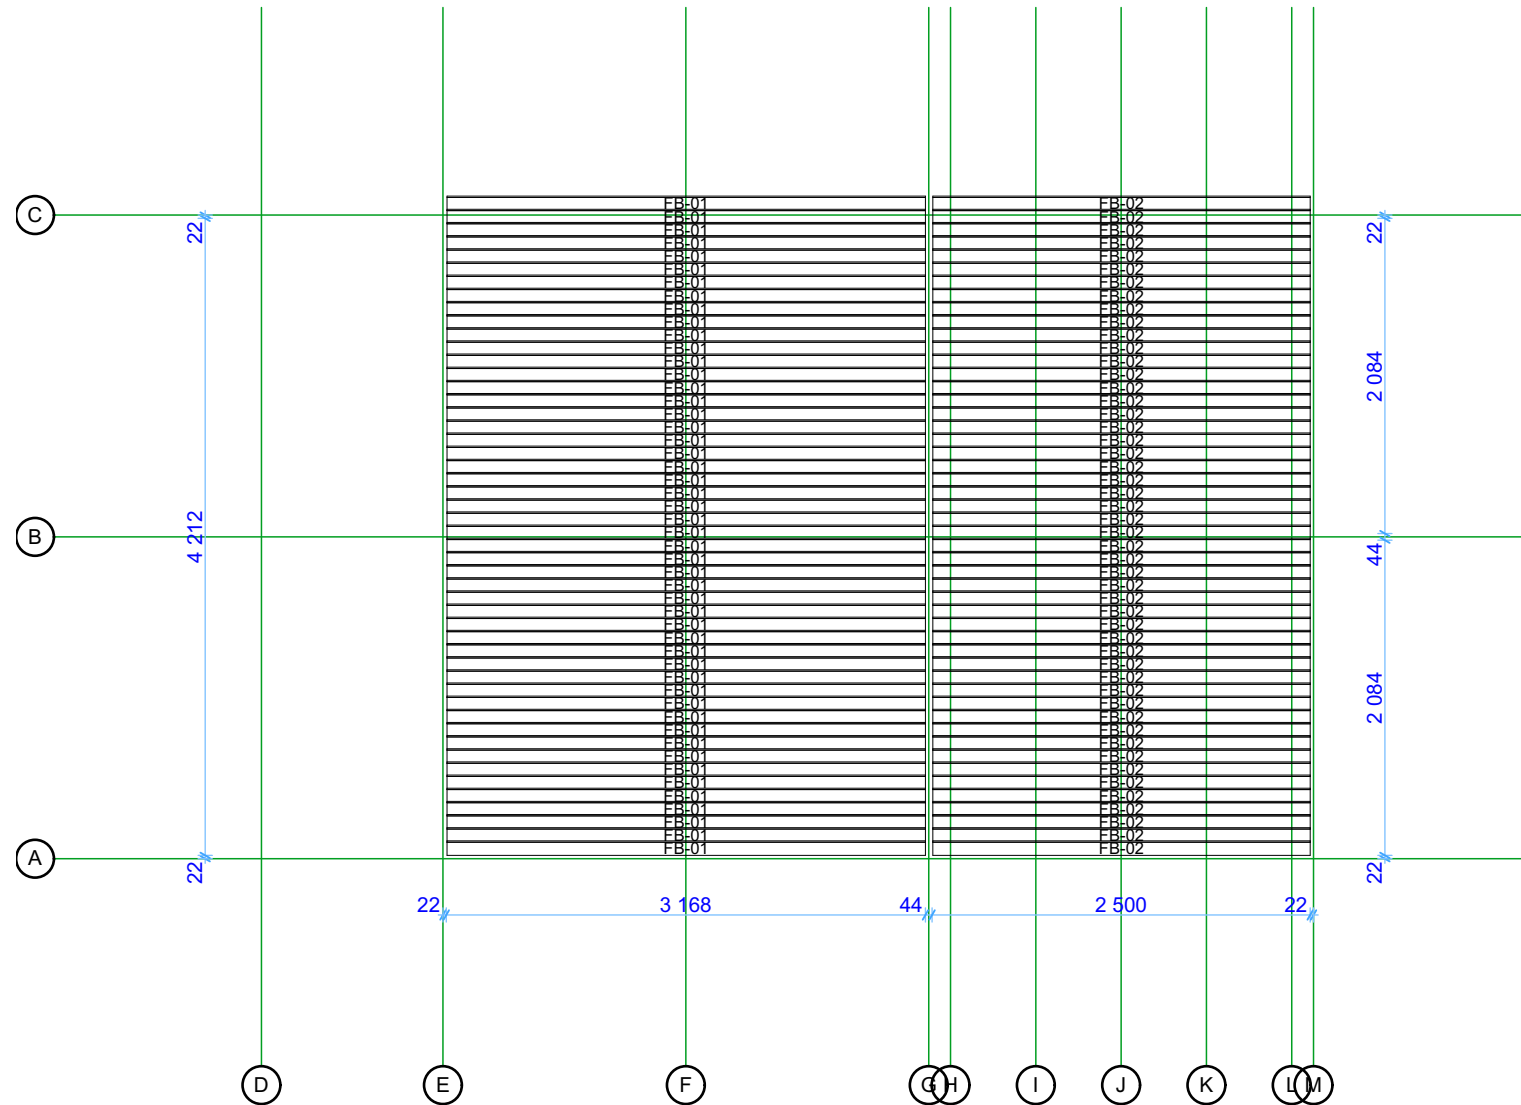

Thickness	Project name	Project ID	Date	Page
44	Torino 4,5x6 v.1		2025-01	5


First floor board plan

1:50

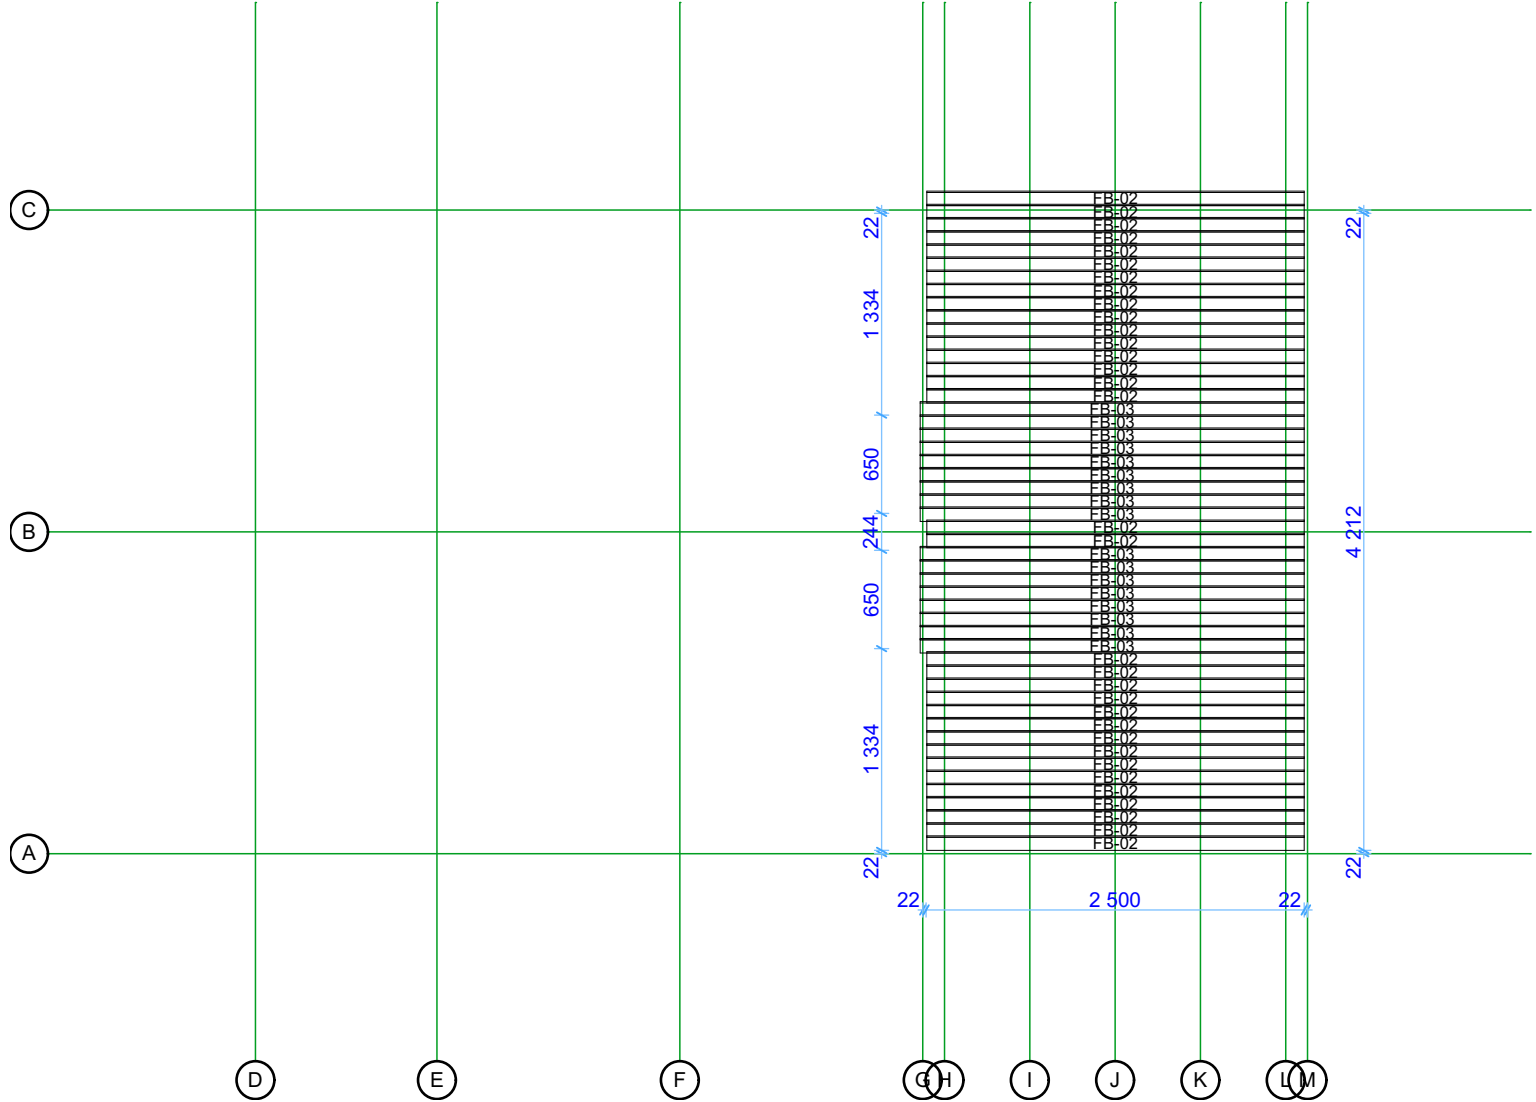

Thickness	Project name	Project ID	Date	Page
44	Torino 4,5x6 v.1		2025-01	6


Walls and purlins positions

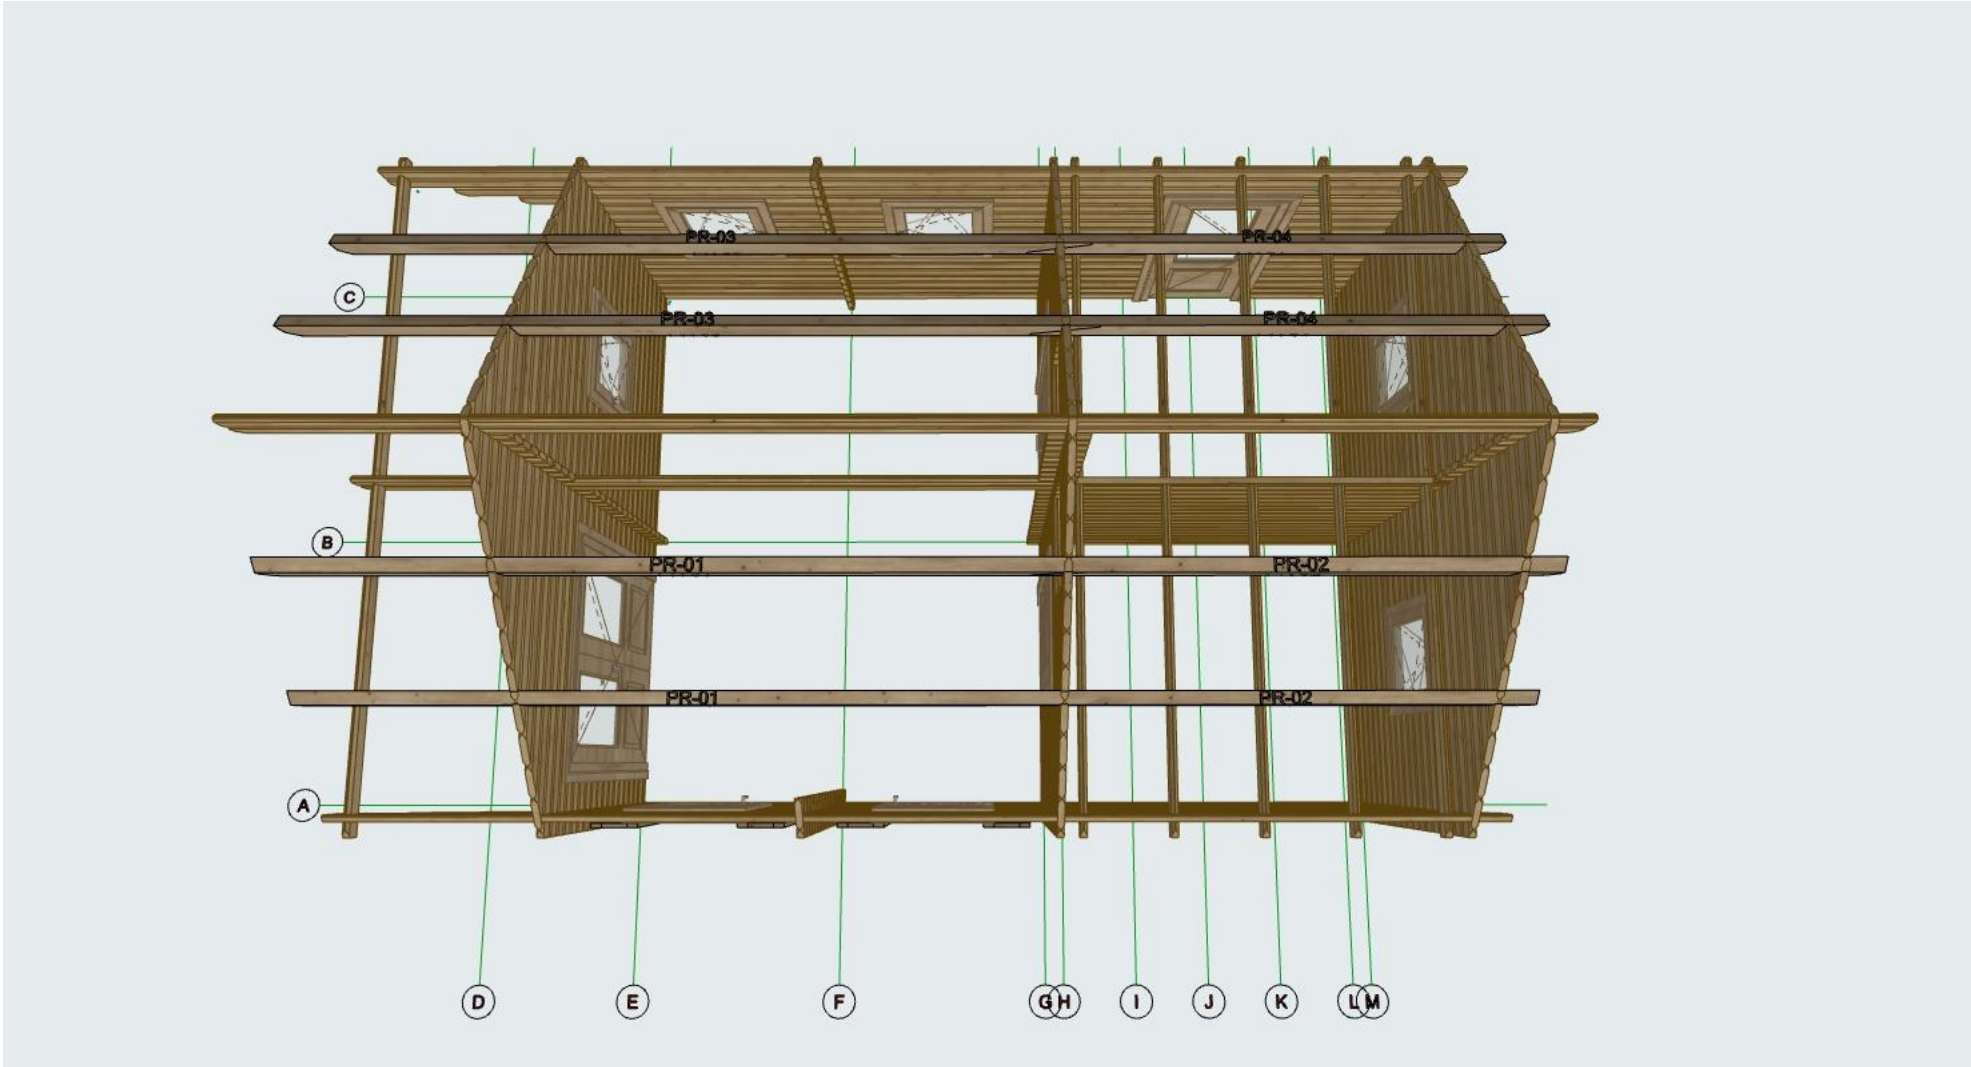

Thickness	Project name	Project ID	Date	Page
44	Torino 4,5x6 v.1		2025-01	7

Roof board plan


1:50

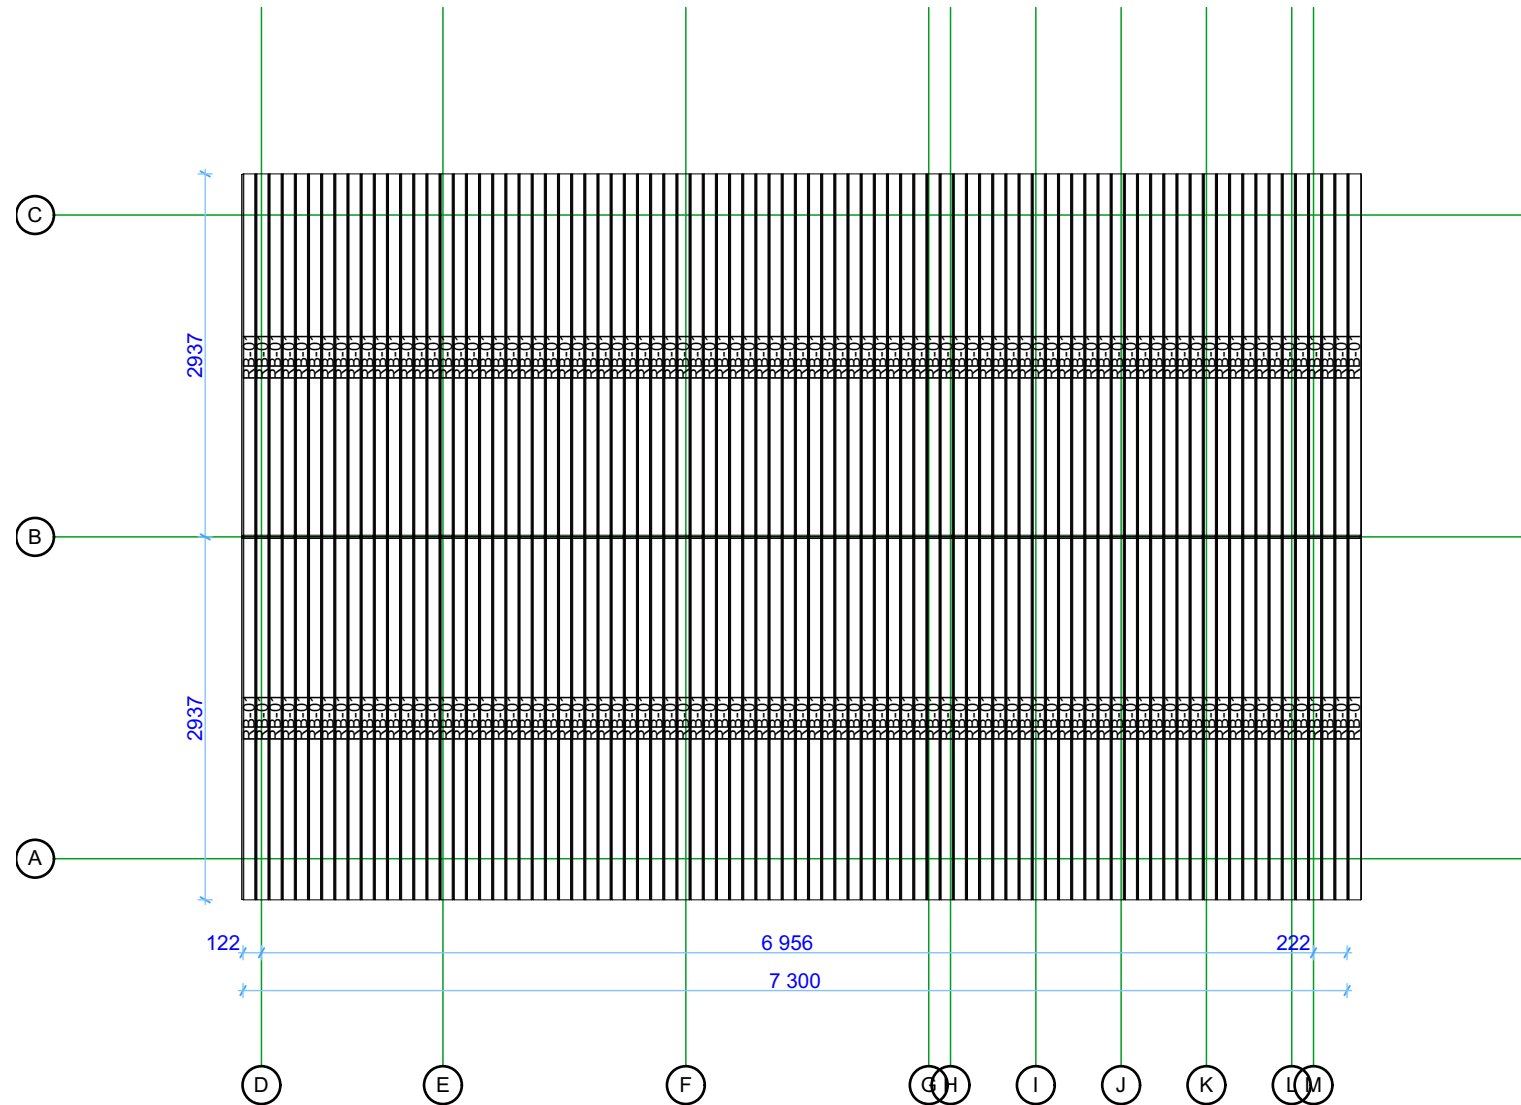

Thickness	Project name	Project ID	Date	Page
44	Torino 4,5x6 v.1		2025-01	8

Wall A


1:50

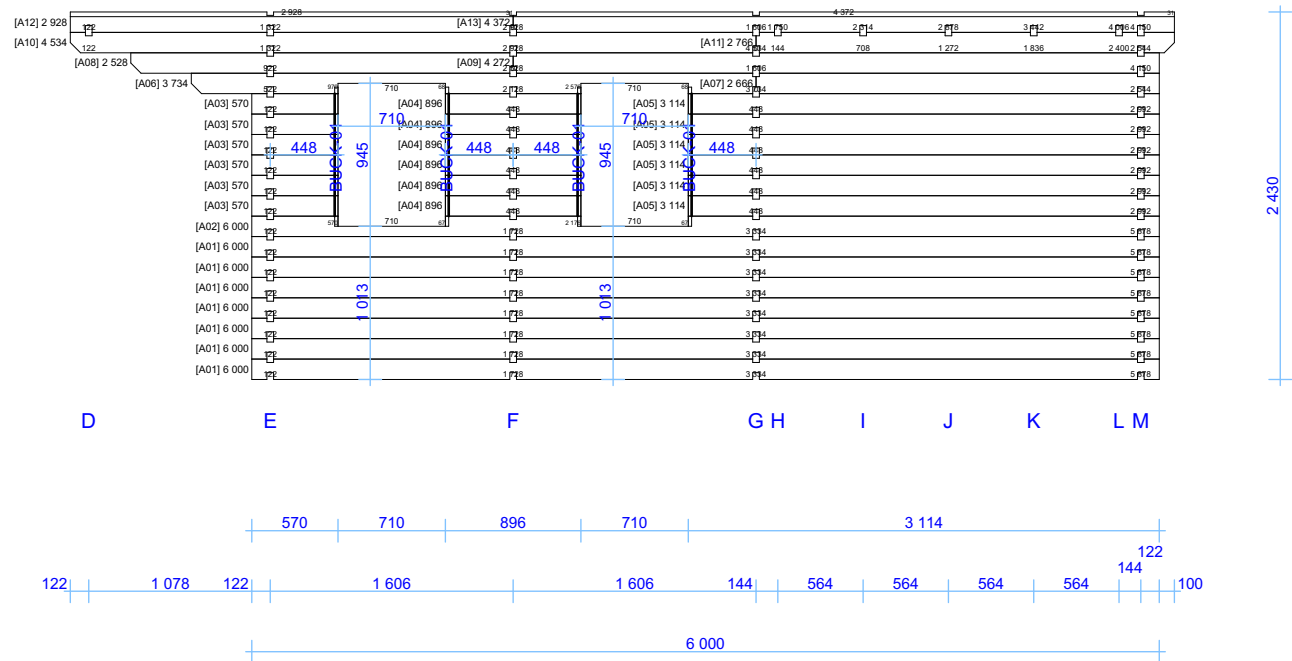

Thickness	Project name	Project ID	Date	Page
44	Torino 4,5x6 v.1		2025-01	9

Wall B


1:50

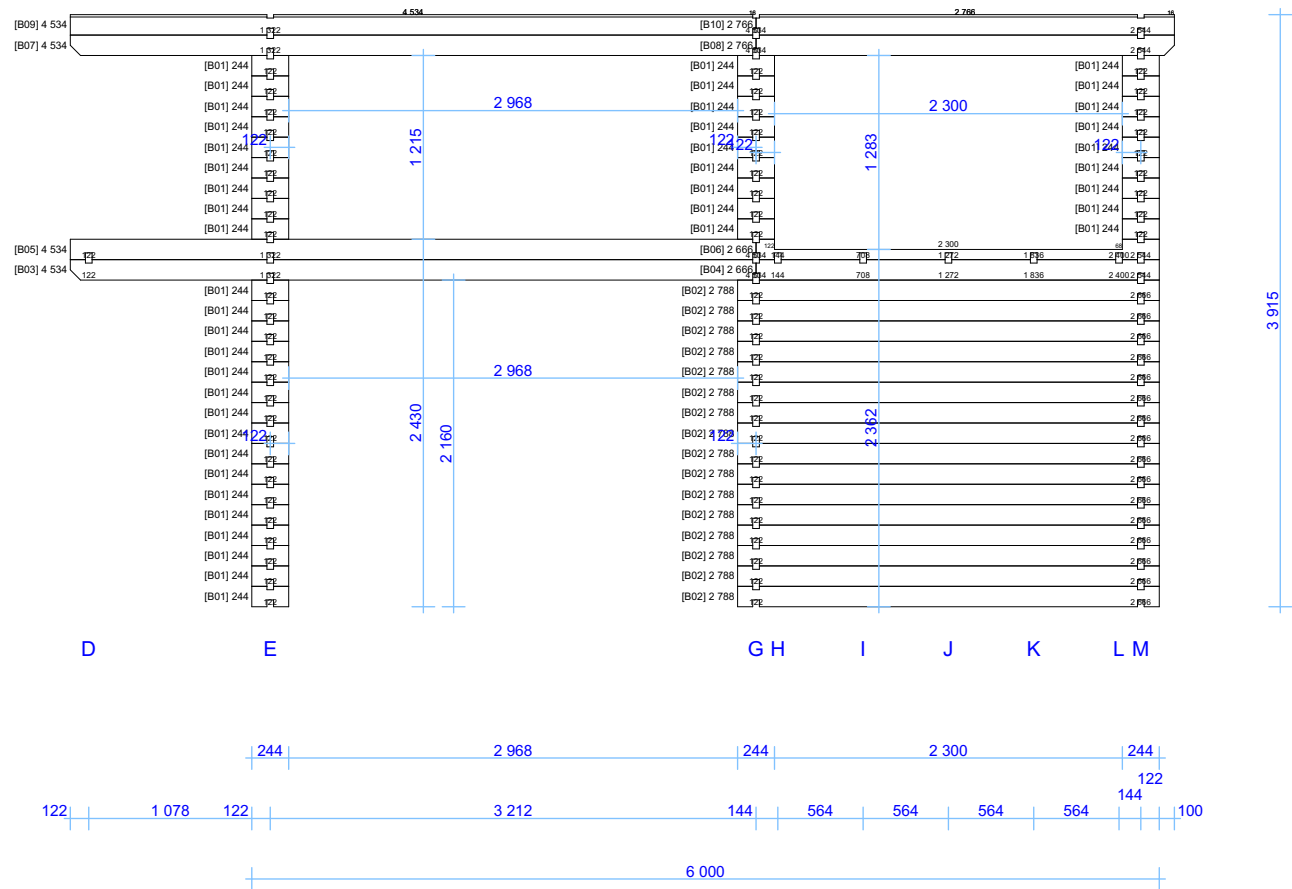

Thickness	Project name	Project ID	Date	Page
44	Torino 4,5x6 v.1		2025-01	10

Wall C


1:50

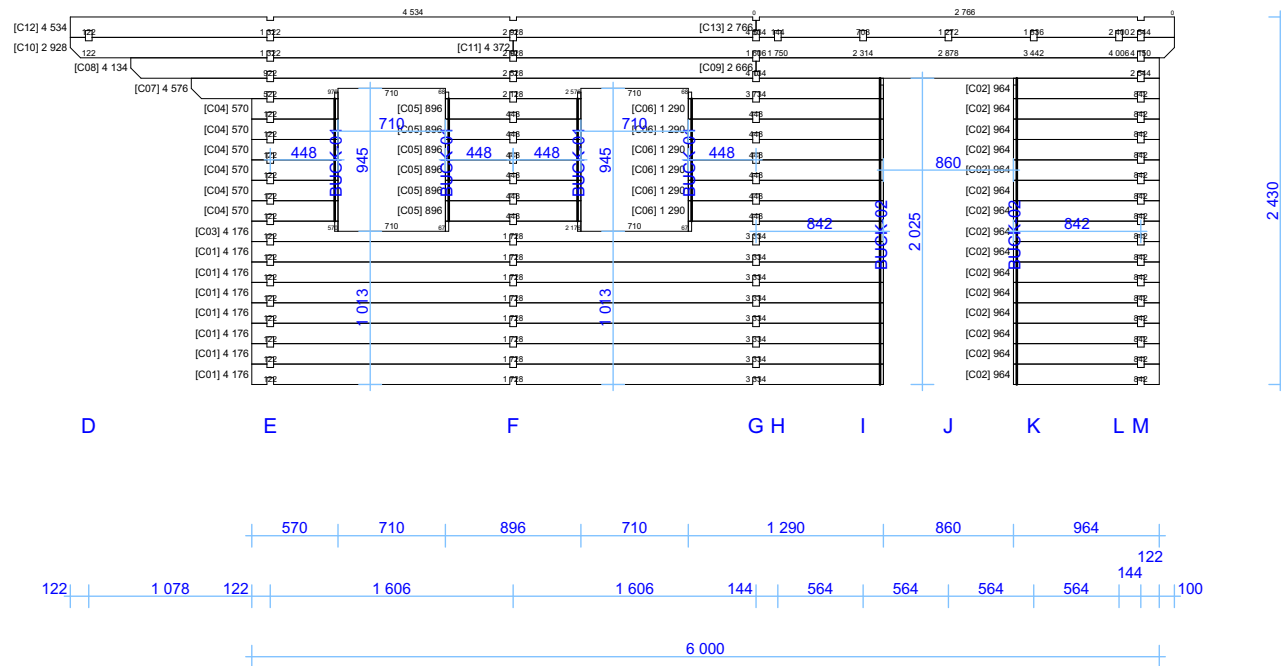

Thickness	Project name	Project ID	Date	Page
44	Torino 4,5x6 v.1		2025-01	11


Wall D

1:50

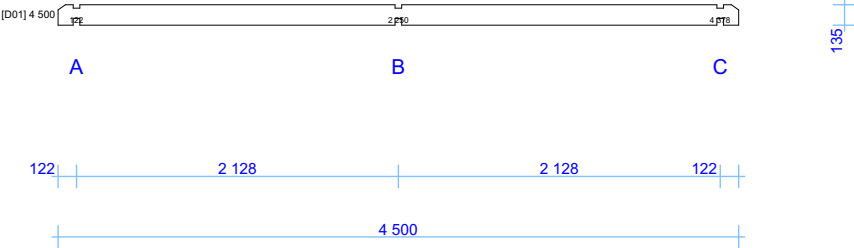

Wall E

1:50

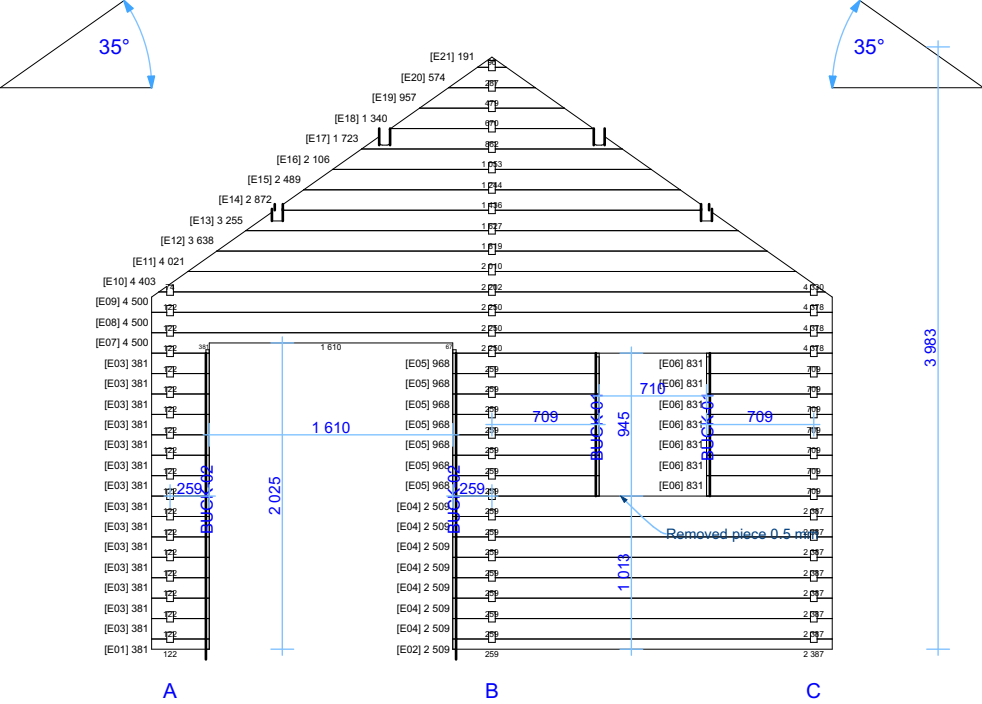


Thickness	Project name	Project ID	Date	Page
44	Torino 4,5x6 v.1		2025-01	12

Wall G


1:50

Wall F



1:50

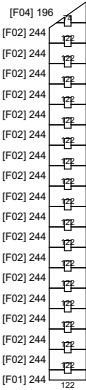

A

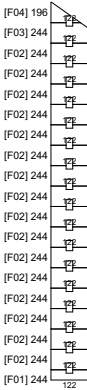


C

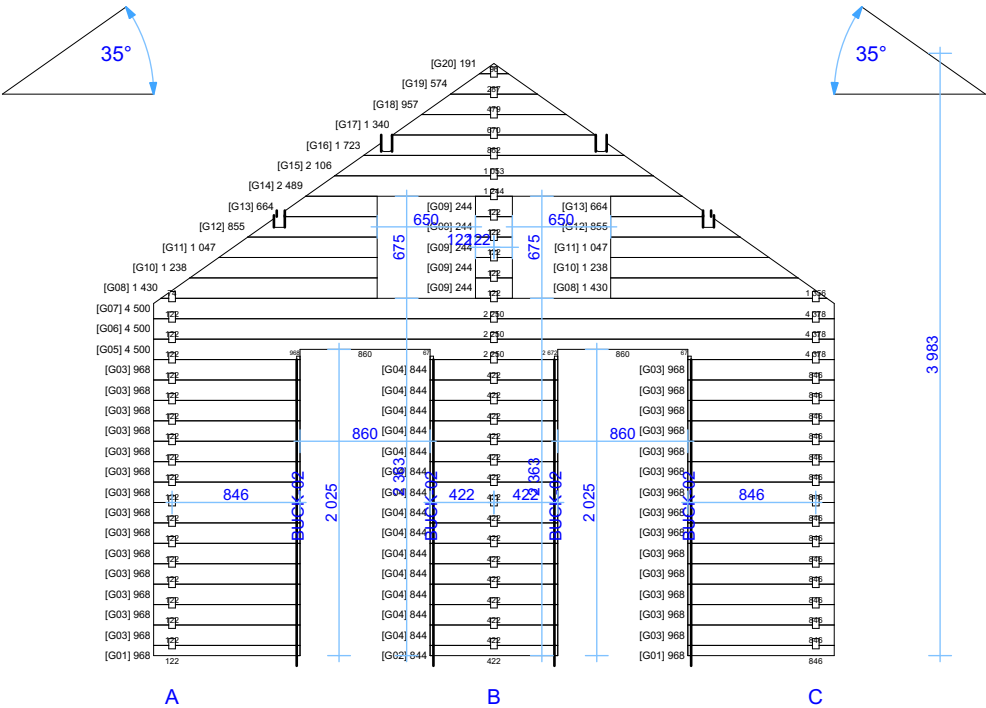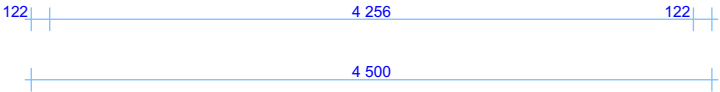

A


B

C

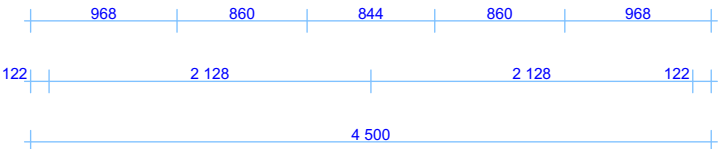


Thickness	Project name	Project ID	Date	Page
44	Torino 4,5x6 v.1		2025-01	13


Wall H 1:50

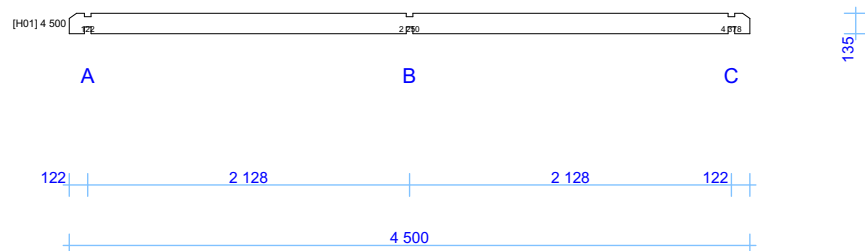


Wall I 1:50

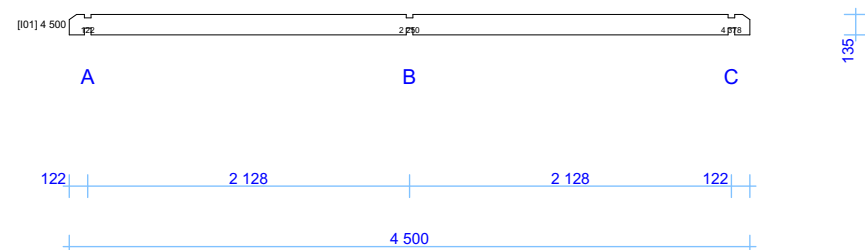


Wall J 1:50

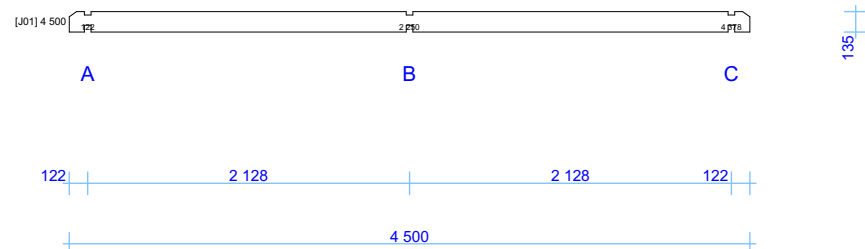

Wall K 1:50

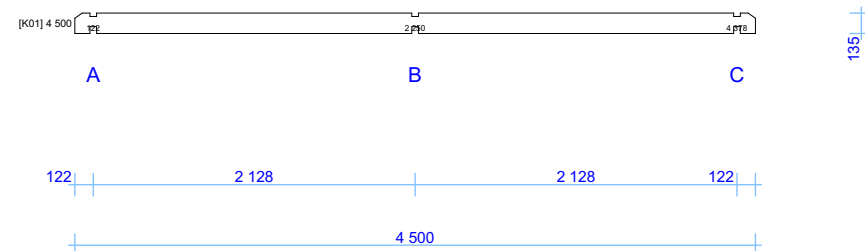



Wall L 1:50

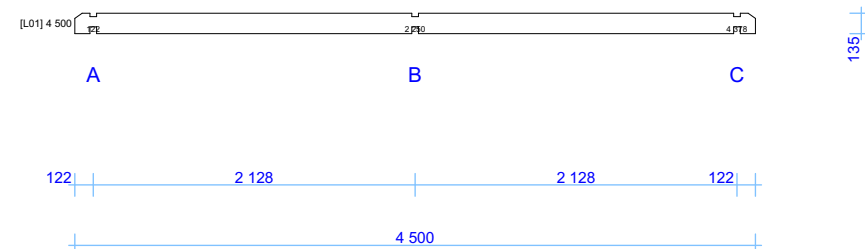




Thickness	Project name	Project ID	Date	Page
44	Torino 4,5x6 v.1		2025-01	14

Wall M

1:50

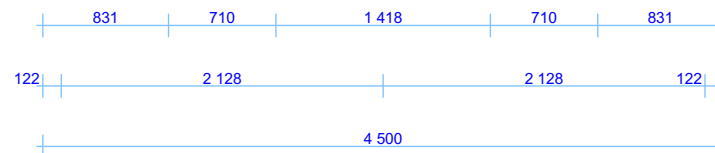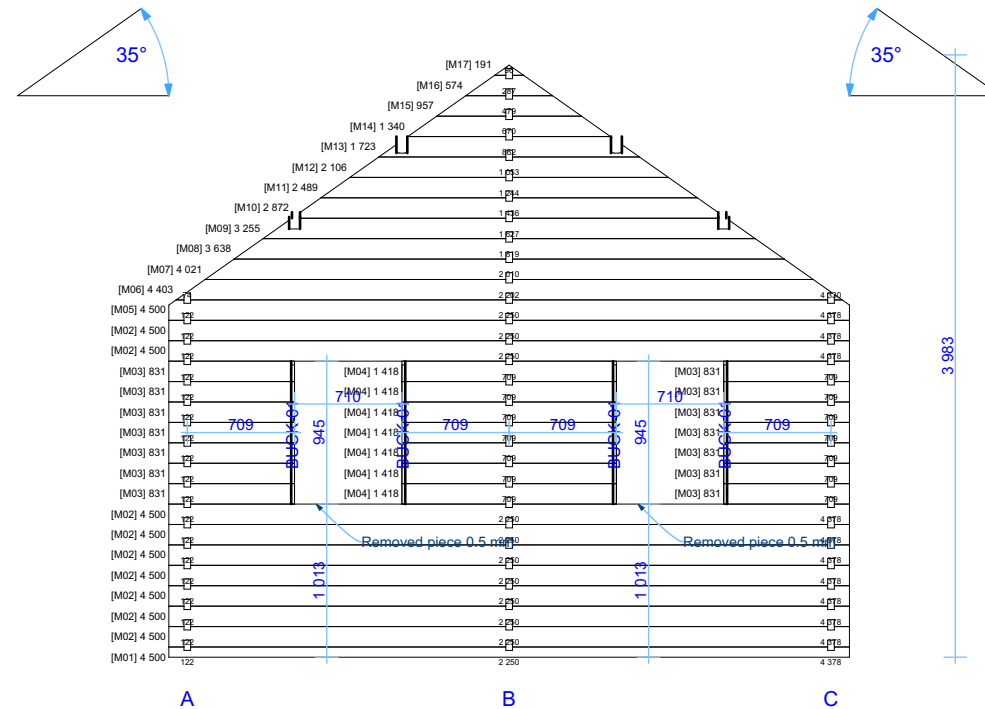

Thickness	Project name	Project ID	Date	Page
44	Torino 4,5x6 v.1		2025-01	15

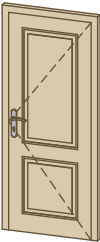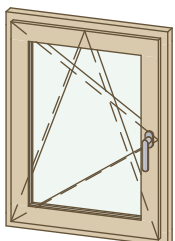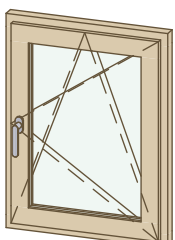Windows and doors list							
Type-quality	Barcode	Wall Thickness	W x H Size	Orientation	Glazing	Quantity	3D Axonometry
Door - Premium	P19885-4	44	850×1 980	L	Full wood, no threshold (internal)	1	
Door - Premium	P19885-4	44	850×1 980	R	Full wood, no threshold (internal)	1	
Door - Premium	PP198160-2	44	1 600×1 980	R	50% glass, double glazed	1	
Door - Premium	PP19885-2	44	850×1 980	R	50% glass, double glazed	1	
Window - Premium	<Undefined>	44	700×920	L	Double glazed, +shutter kit	3	
Window - Premium	<Undefined>	44	700×920	R	Double glazed, +shutter kit	4	

Thickness	Project name	Project ID	Date	Page
44	Torino 4,5x6 v.1		2025-01	16