


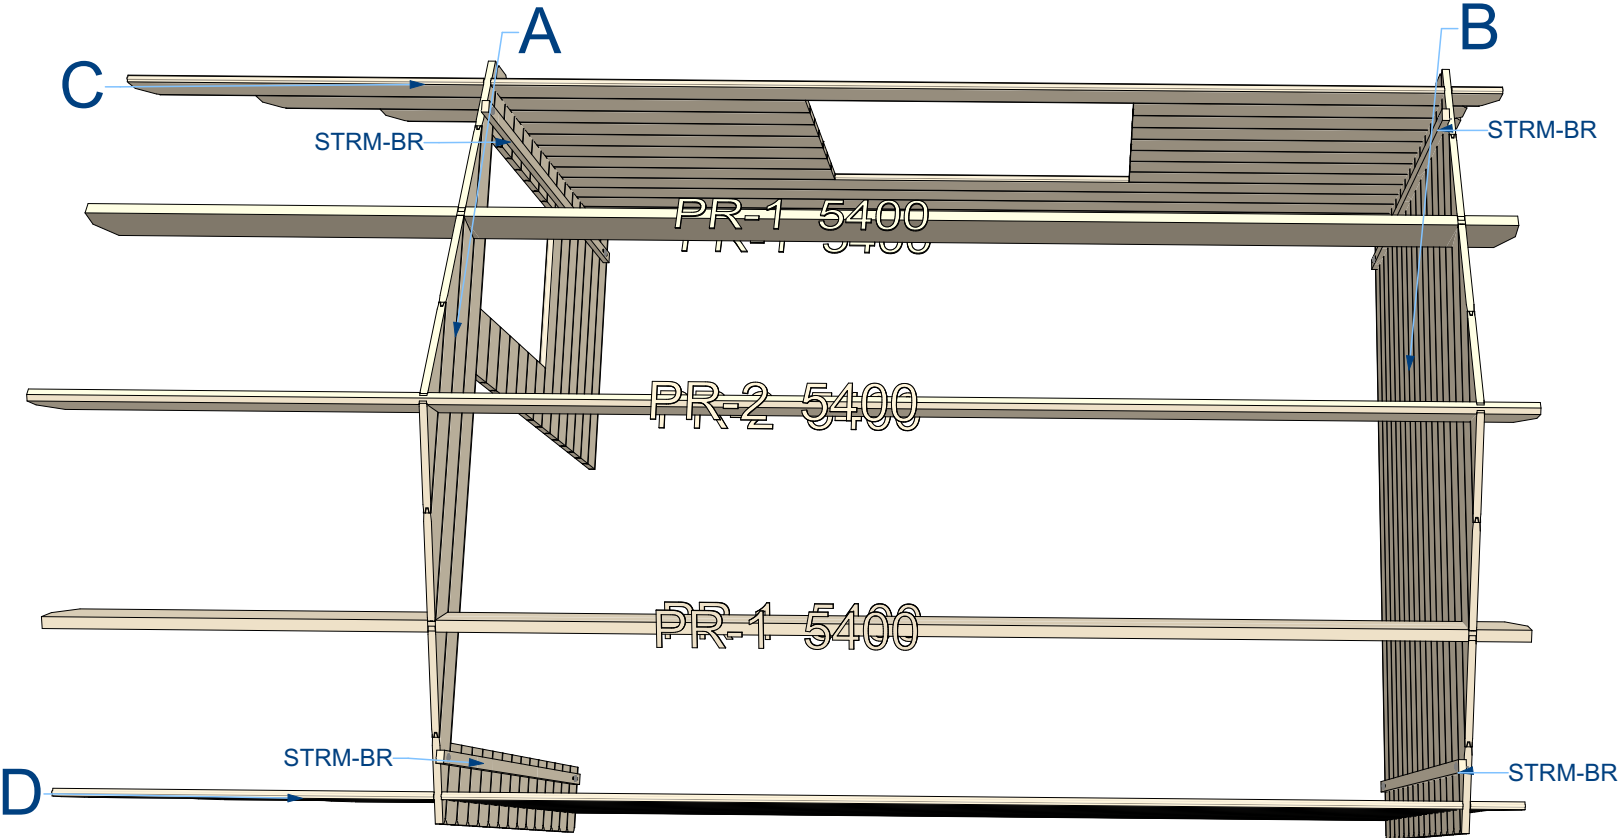

28 Alva 3x4 S26199


Walls and purlins positions



Thickness:	Project name:	Project ID:	Year:	Page:
28	Alva 3x4	S26199	2025	2


Floor bearers

1:40

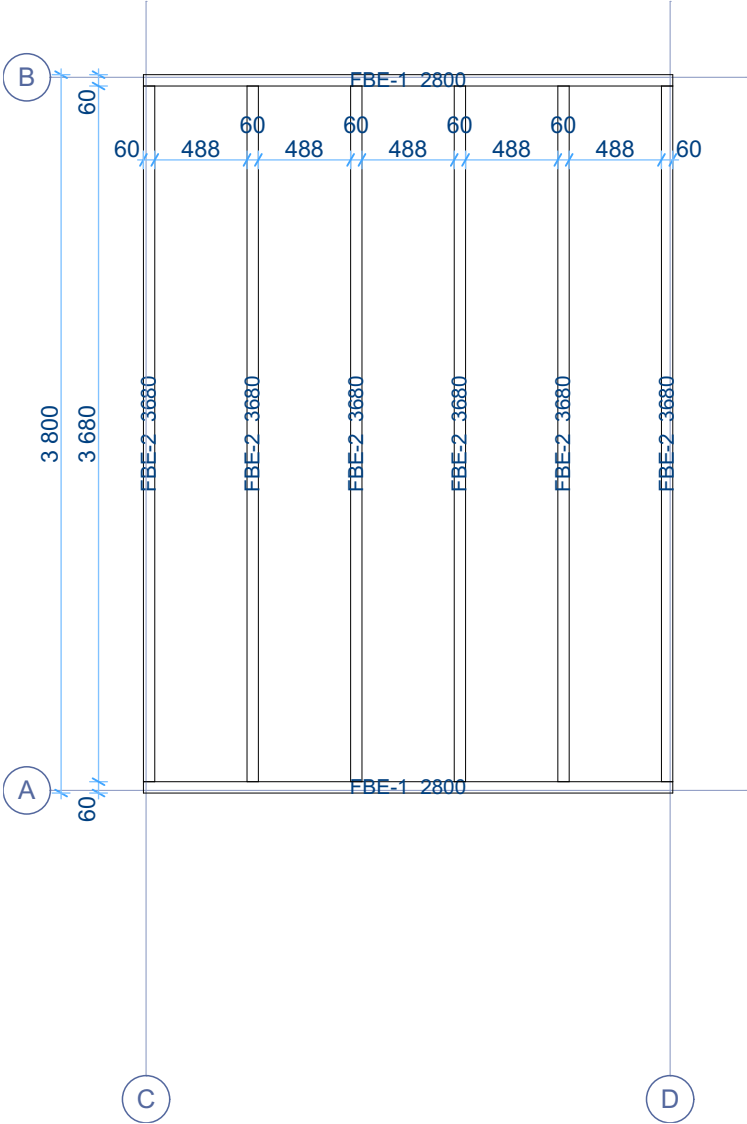

Floor boards

1:40

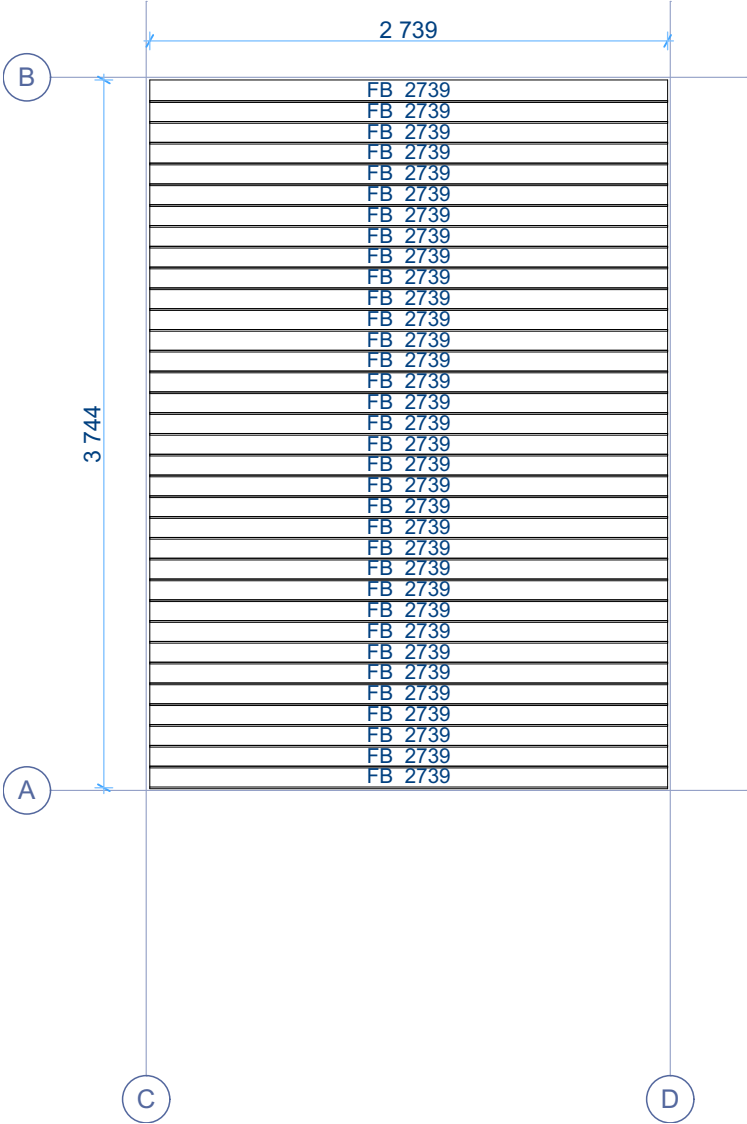

Thickness:	Project name:	Project ID:	Year:	Page:
28	Alva 3x4	S26199	2025	3

1:40



1:40





Thickness:	Project name:	Project ID:	Year:	Page:
28	Alva 3x4	S26199	2025	4

Wall A

1:45 Wall C



1:45

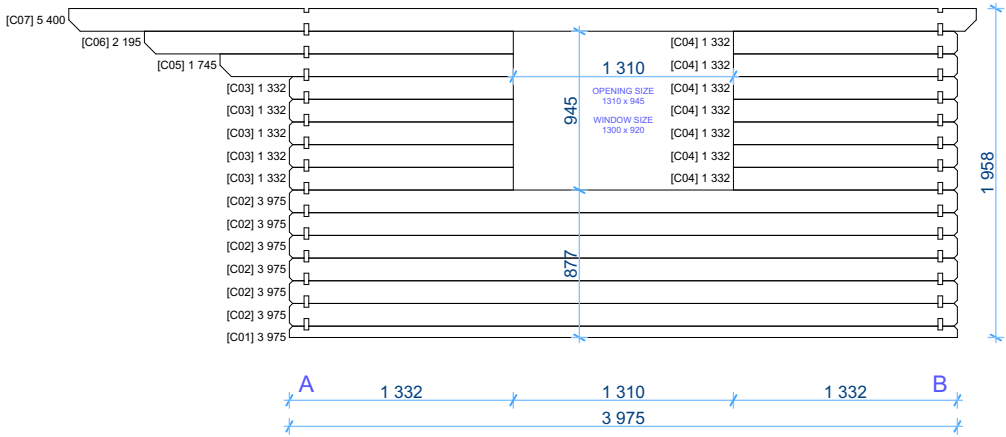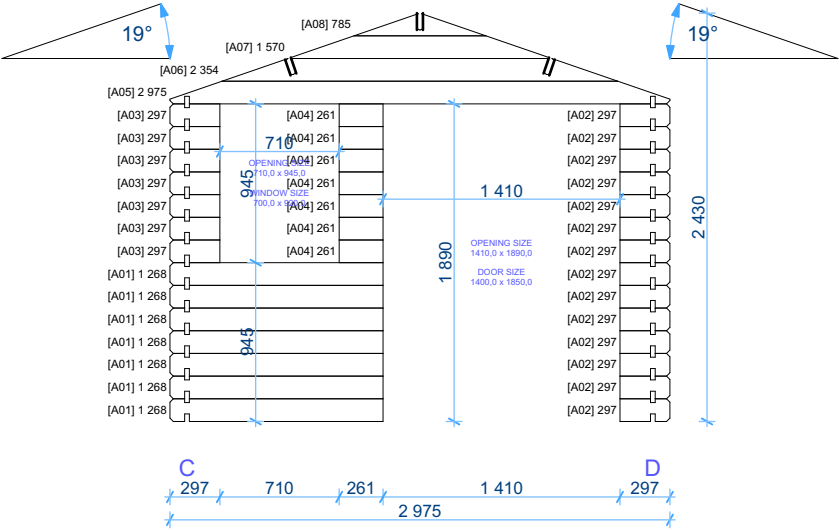



Wall B

1:45 Wall D

1:45

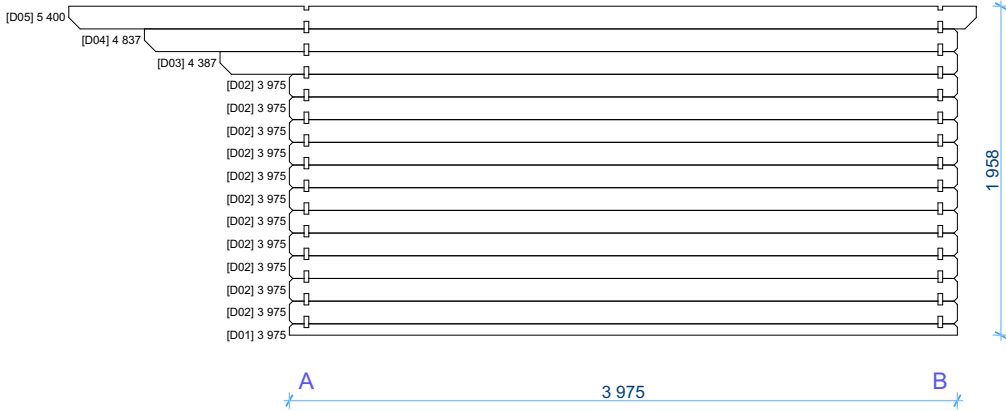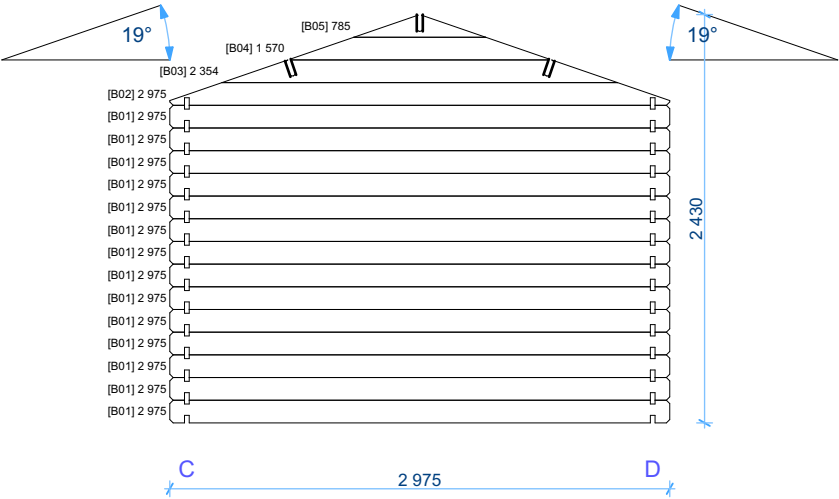

Thickness:	Project name:	Project ID:	Year:	Page:
28	Alva 3x4	S26199	2025	5

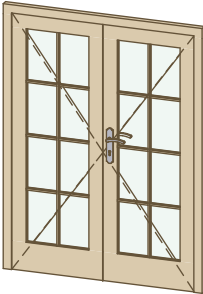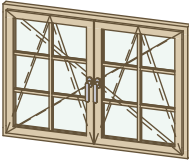28 Alva 3x4 S26199 Windows and doors list							
Type-quality	Barcode	Wall Thickness	W x H Size	Orientation	Glazing	Quantity	3D Axonometry
Door - Economy	S185140-3	28	1 400×1 850	R	100% glass, single glazed	1	
Window - Economy	S92130	28	1 300×920		Single glazed	1	
Window - Economy	S9270	28	700×920	R	Single glazed	1	

Thickness:	Project name:	Project ID:	Year:	Page:
28	Alva 3x4	S26199	2025	6