


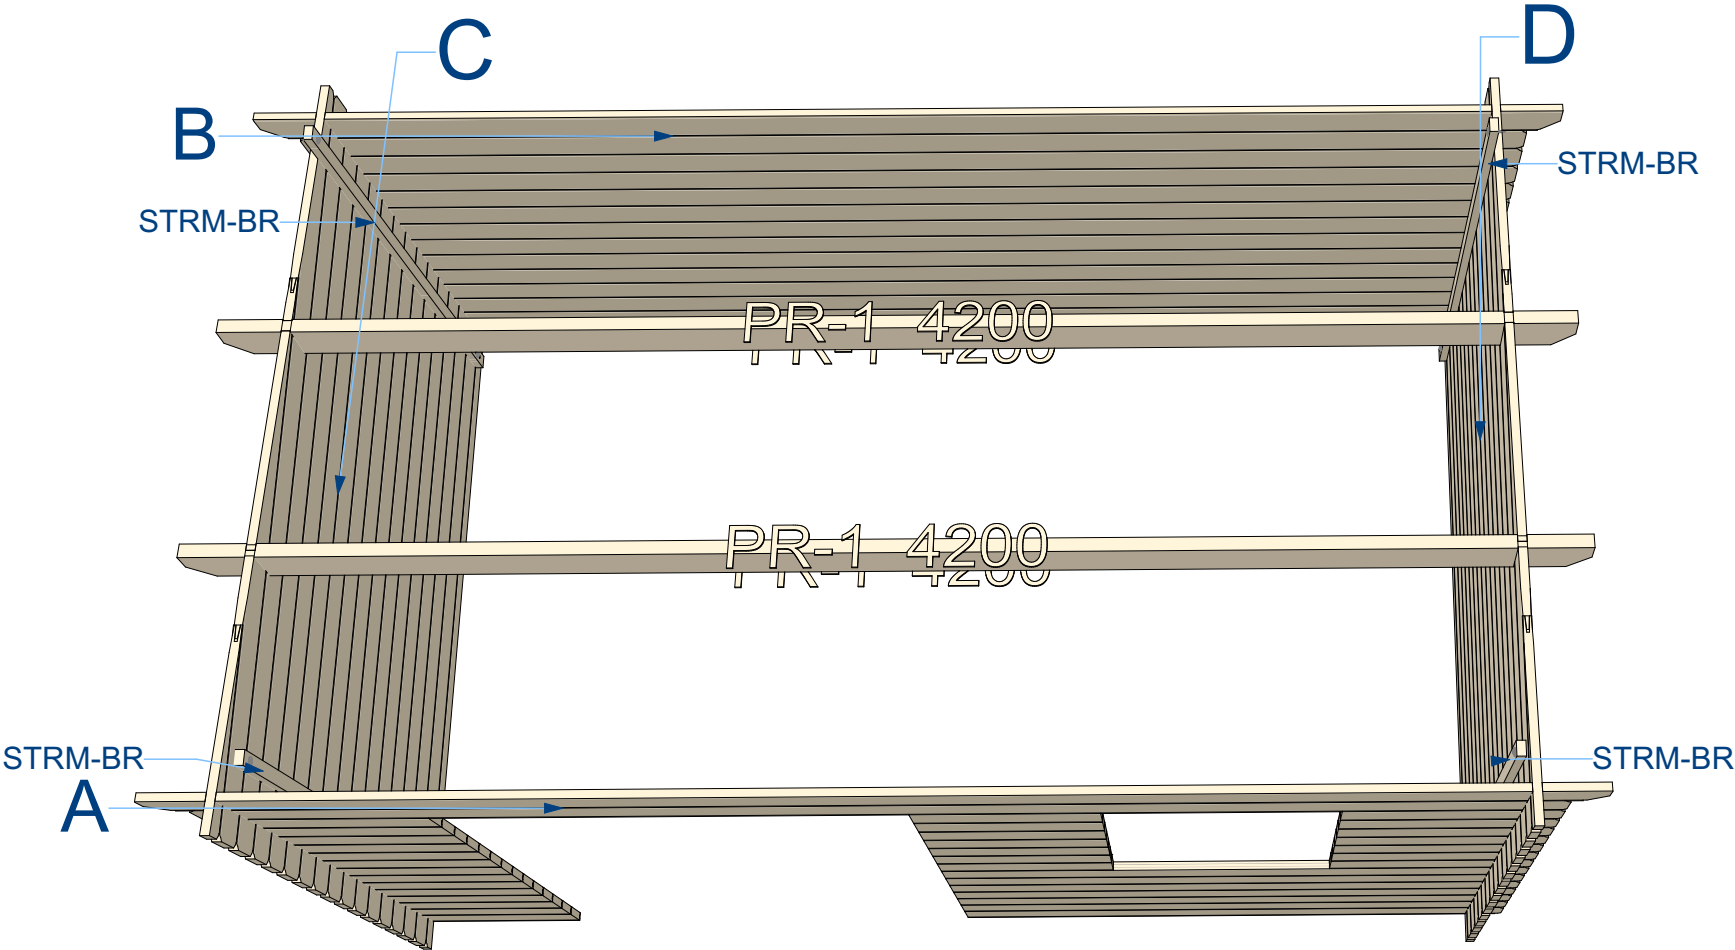

28 Bogota 2,5x4 S26640


Walls and purlins positions



Thickness:	Project name:	Project ID:	Year:	Page:
28	Bogota 2,5x4	S26640	2025	2


Floor bearers

1:40

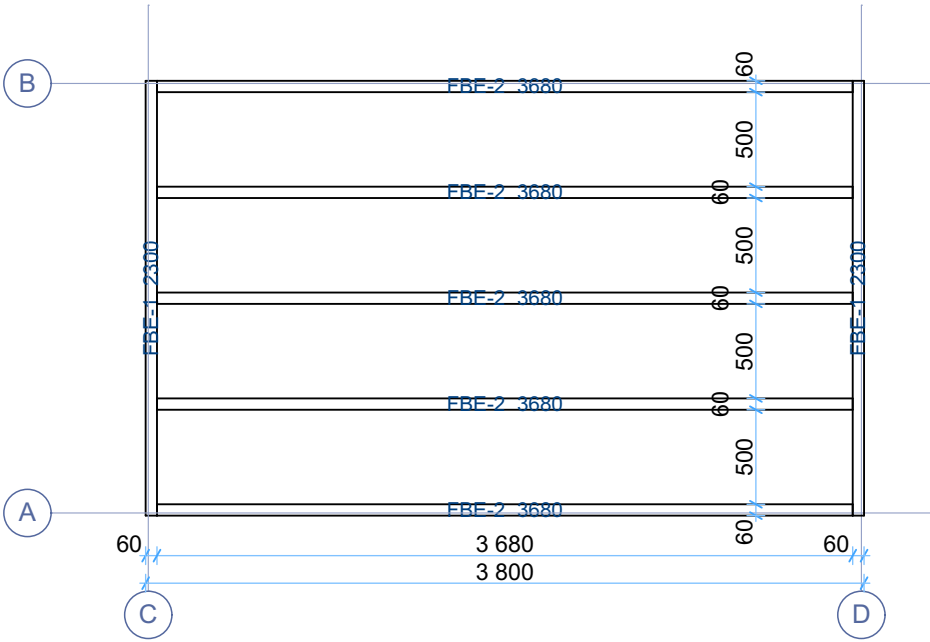

Floor boards


1:40

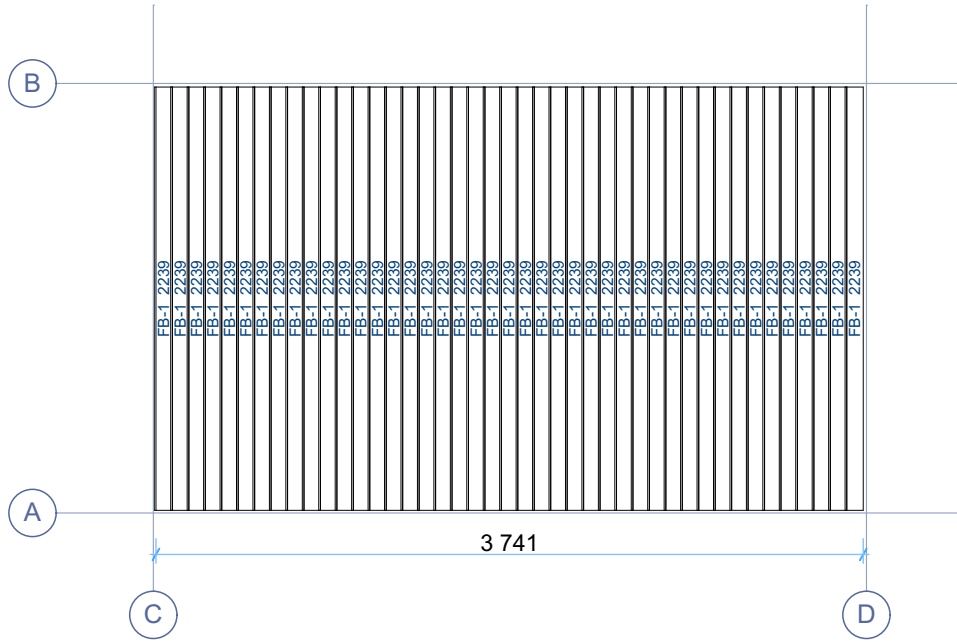

Thickness:	Project name:	Project ID:	Year:	Page:
28	Bogota 2,5x4	S26640	2025	3


Ground floor plan

1:40

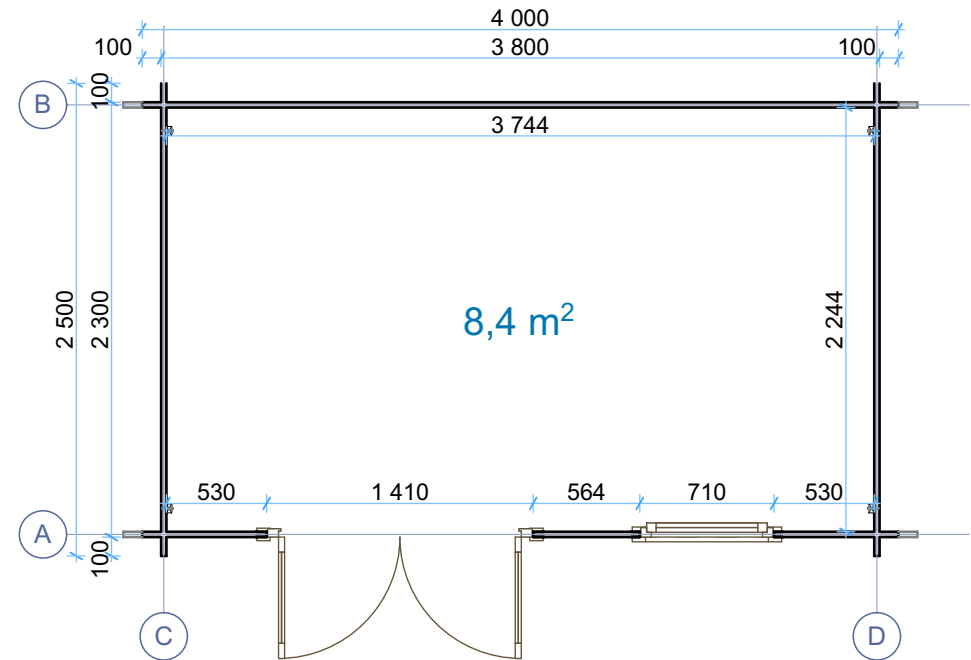

Roof boards


1:40

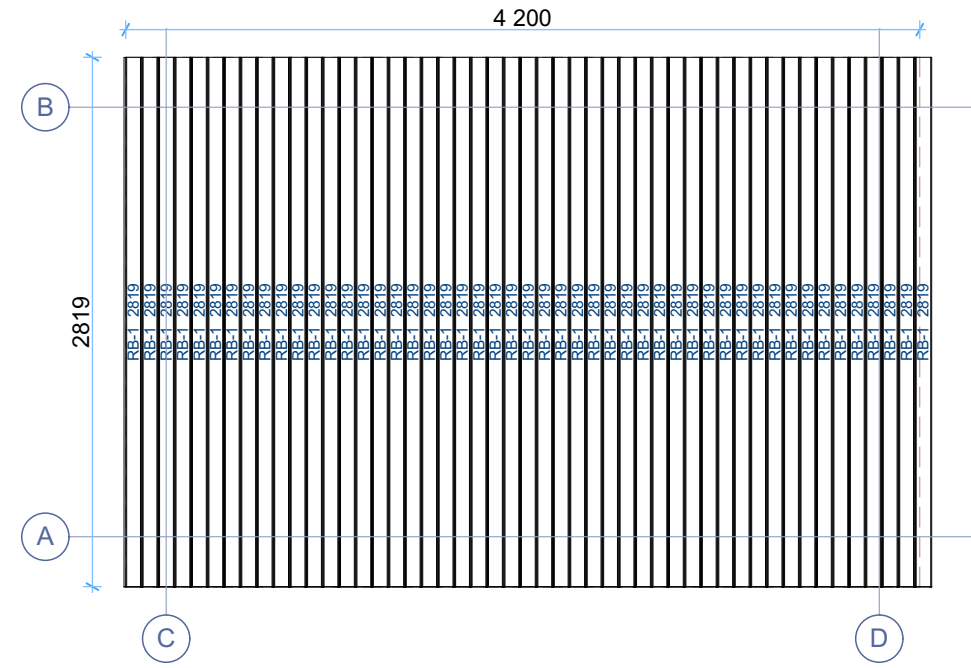

Thickness:	Project name:	Project ID:	Year:	Page:
28	Bogota 2,5x4	S26640	2025	4


Wall A 1:45

1:45

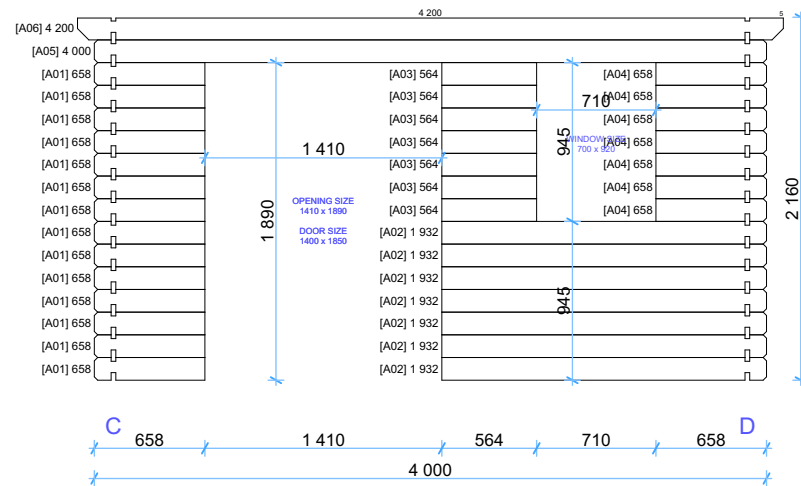


Wall C 1:45

1:45

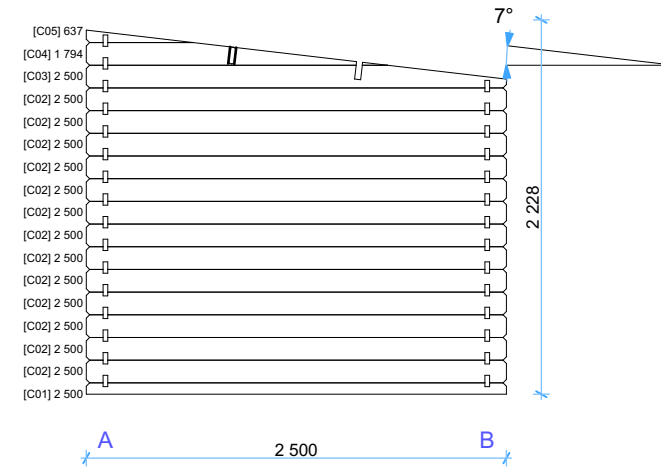


Wall B 1:45

1:45

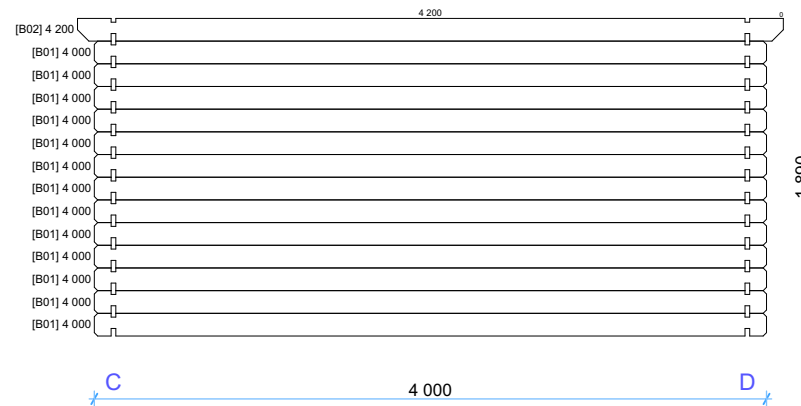


Wall D 1:45

1:45

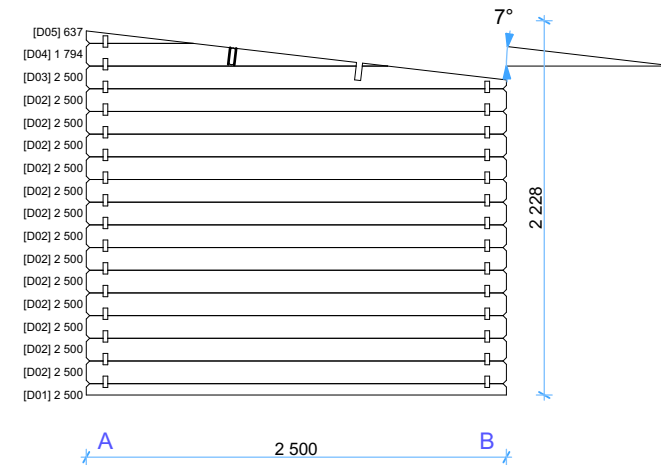

Thickness:	Project name:	Project ID:	Year:	Page:
28	Bogota 2,5x4	S26640	2025	5

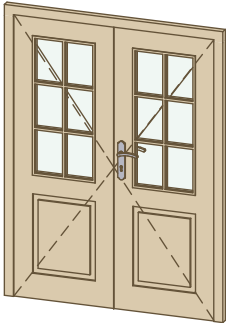28 Bogota 2,5x4 S26640 Windows and doors list							
Type-quality	Barcode	Wall Thickness	W x H Size	Orientation	Glazing	Quantity	3D Axonometry
Door - Economy	S185140-2	28	1 400×1 850	R	50% glass, single glazed	1	
Window - Economy	S9270	28	700×920	L	Single glazed	1	

Thickness:	Project name:	Project ID:	Year:	Page:
28	Bogota 2,5x4	S26640	2025	6