


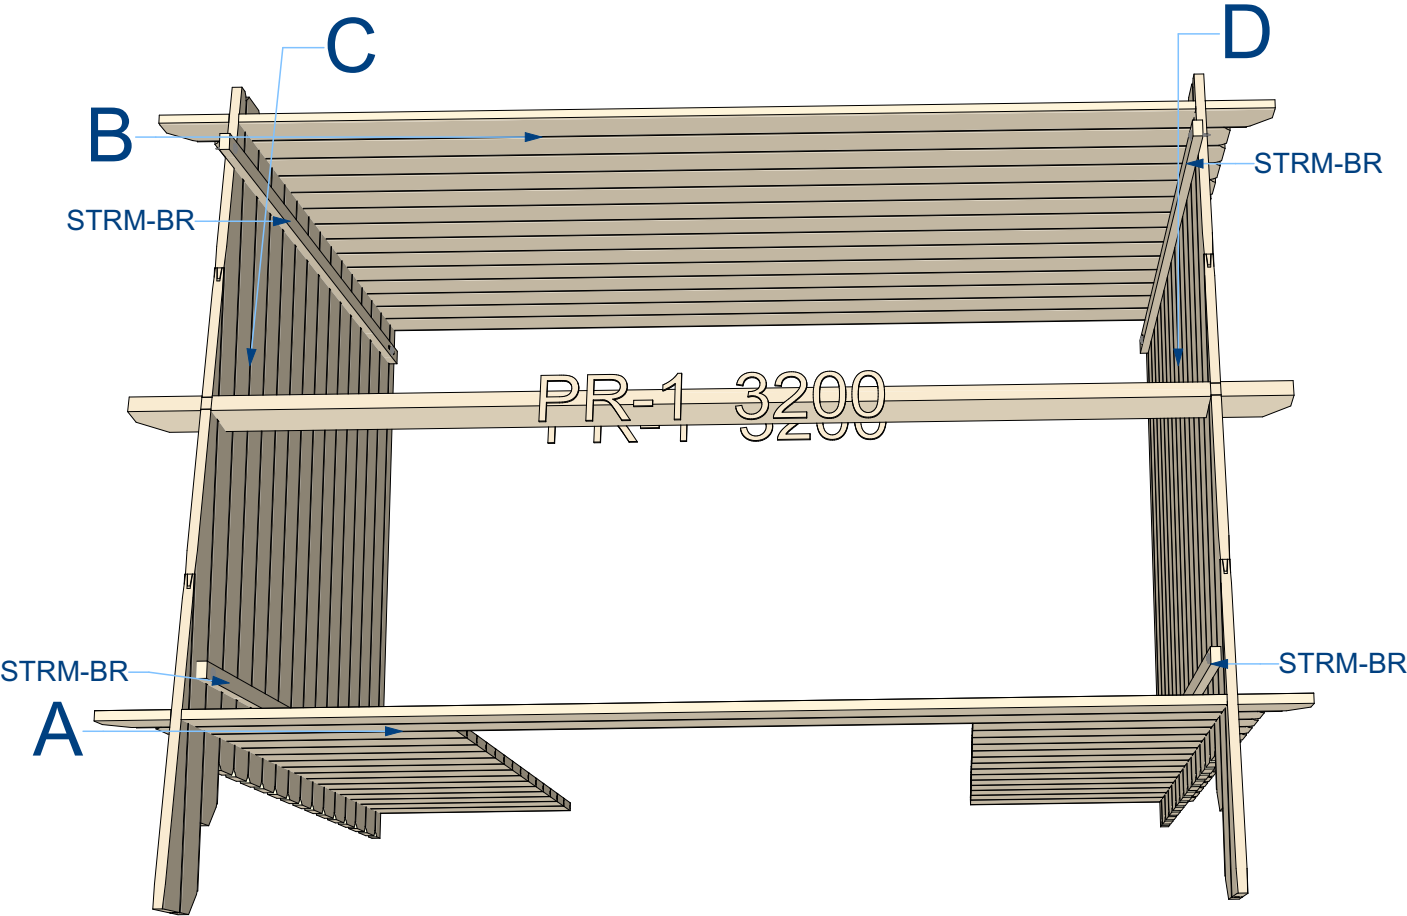

28 Edith 3x2 S26208


Walls and purlins positions



Thickness:	Project name:	Project ID:	Year:	Page:
28	Edith 3x2	S26208	2025	2


Floor bearers

1:40

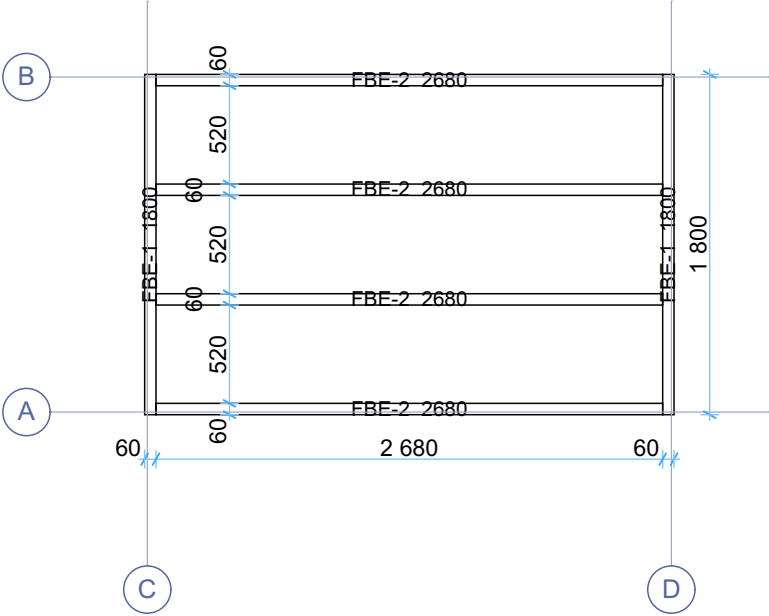

Floor boards


1:40

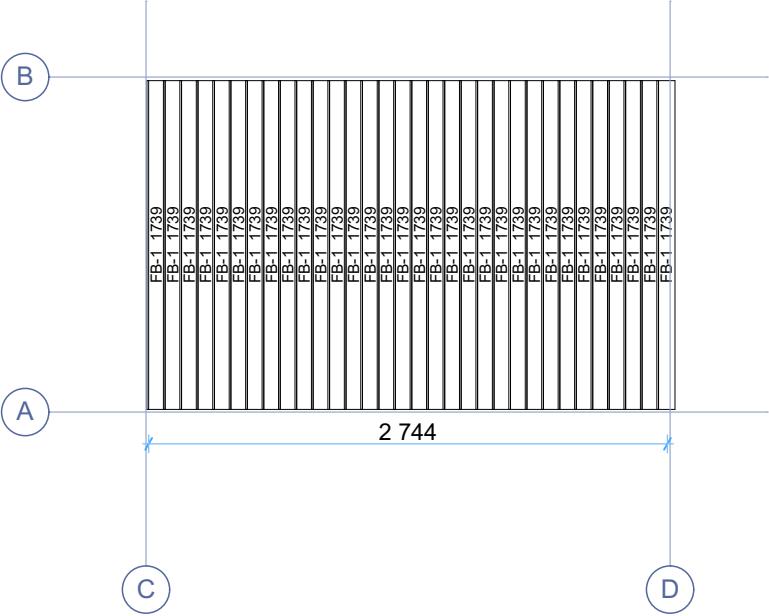

Thickness:	Project name:	Project ID:	Year:	Page:
28	Edith 3x2	S26208	2025	3


Ground floor plan

1:40

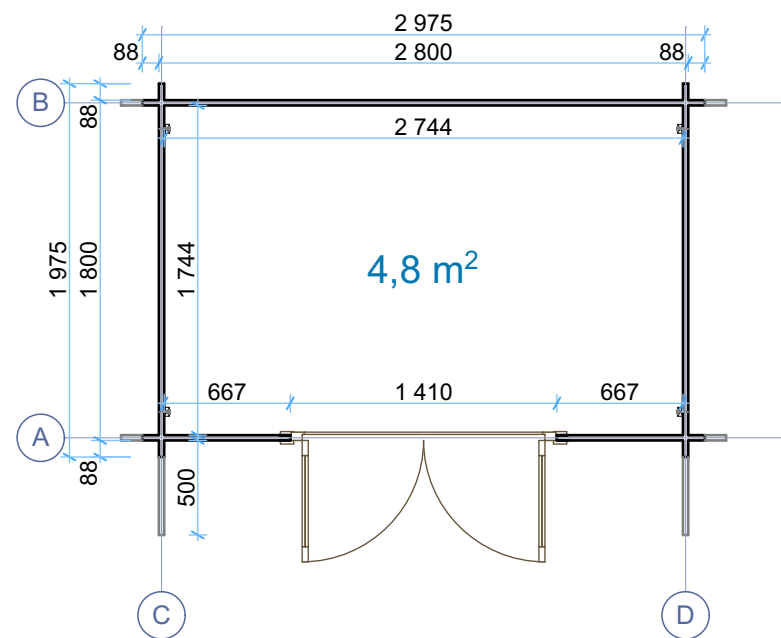


Roof boards

1:40

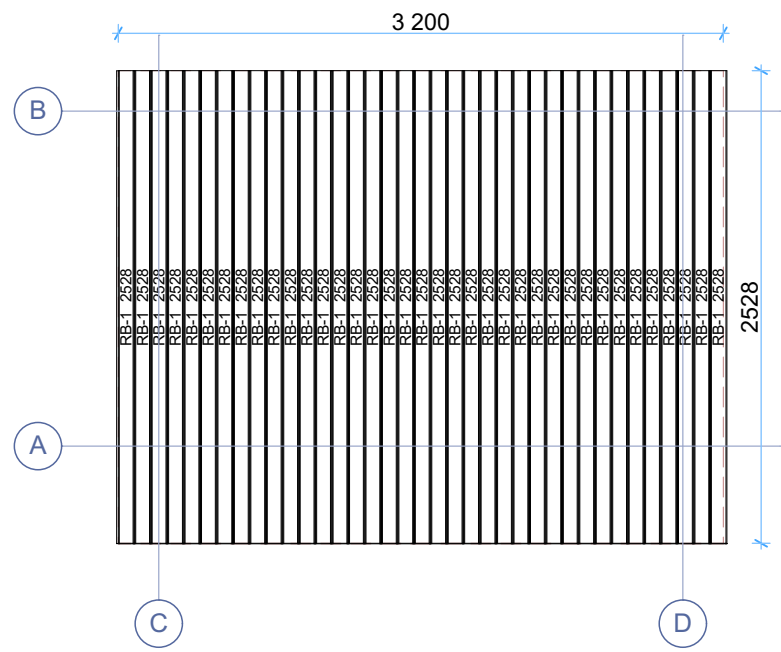


Thickness:	Project name:	Project ID:	Year:	Page:
28	Edith 3x2	S26208	2025	4

1:40

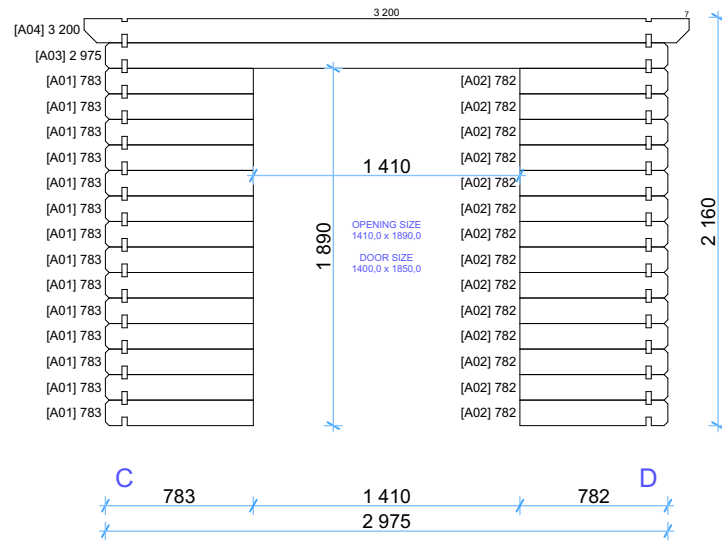


1:40

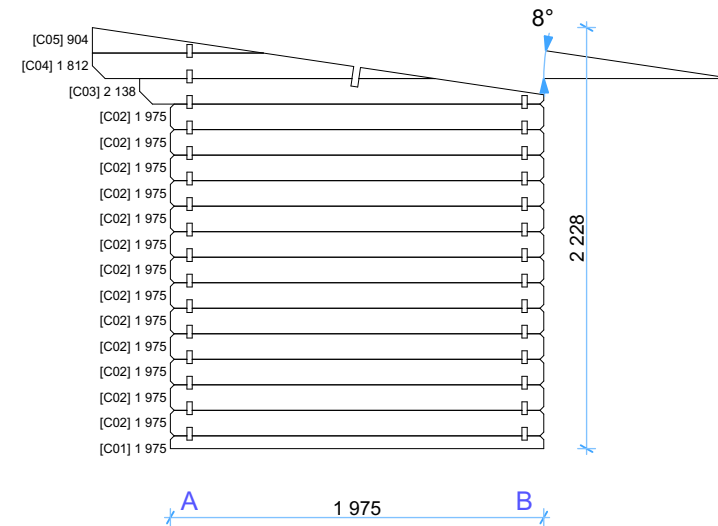


1:40



1:40

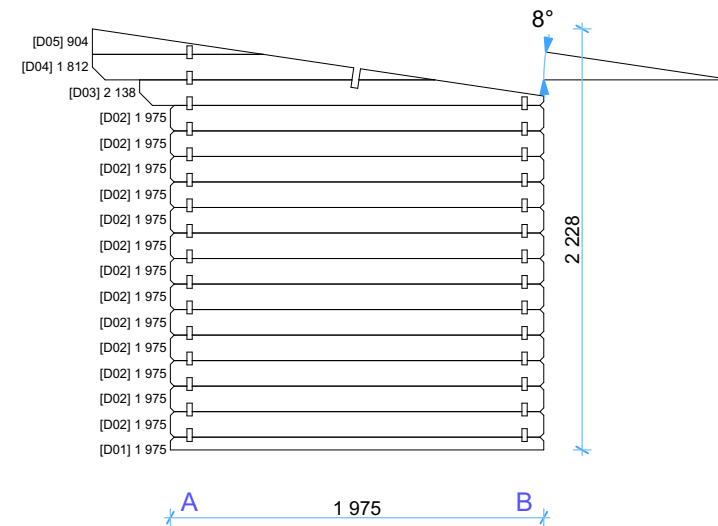

Thickness:	Project name:	Project ID:	Year:	Page:
28	Edith 3x2	S26208	2025	5

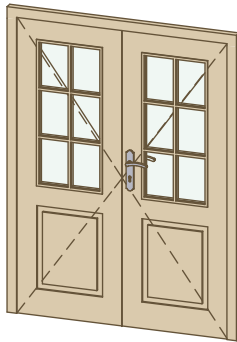28 Edith 3x2 S26208 Windows and doors list							
Type-quality	Barcode	Wall Thickness	W x H Size	Orientation	Glazing	Quantity	3D Axonometry
Door - Economy	185140-2	28	1 400×1 850	R	50% glass, single glazed	1	

Thickness:	Project name:	Project ID:	Year:	Page:
28	Edith 3x2	S26208	2025	6