


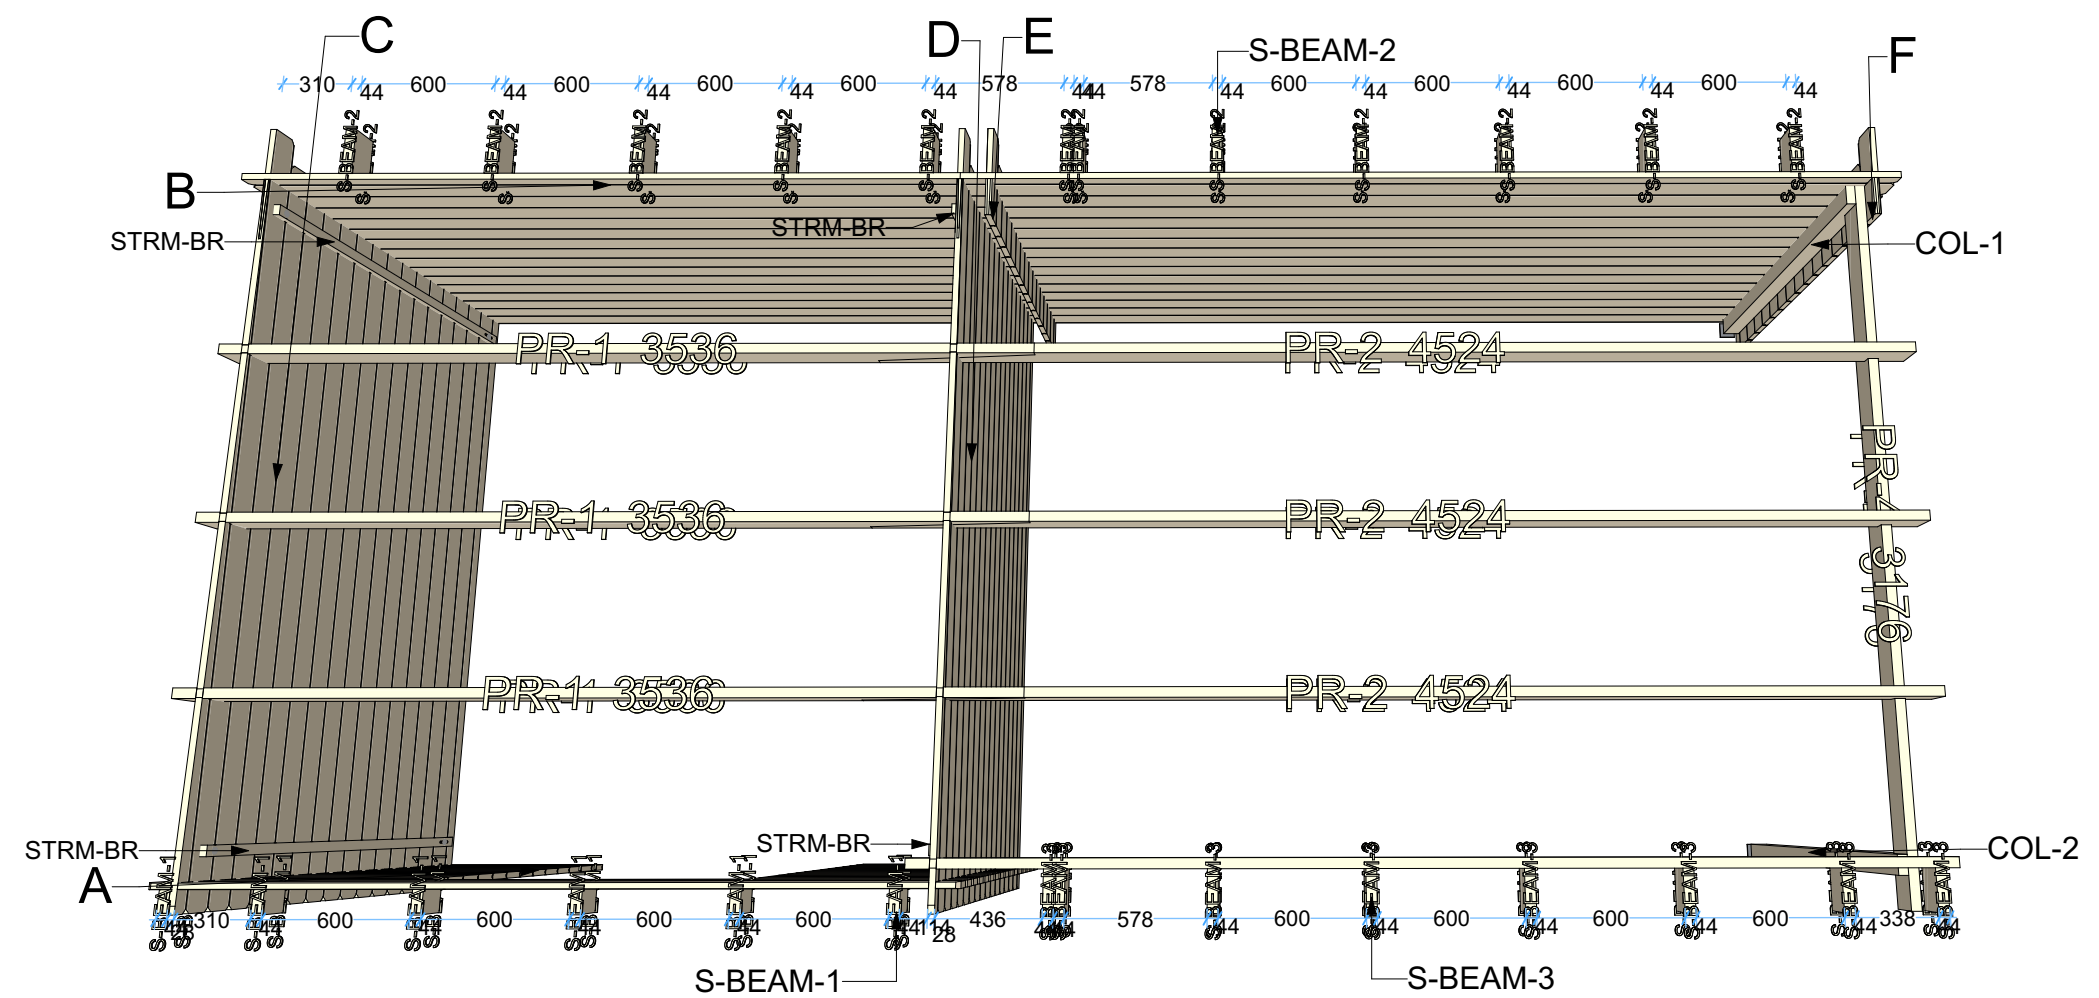

28 Eric 3,3x7,36 S26214


Walls and purlins positions



Thickness:	Project name:	Project ID:	Year:	Page:
28	Eric 3,3x7,36	S26214	2025	2


Floor bearers

1:50

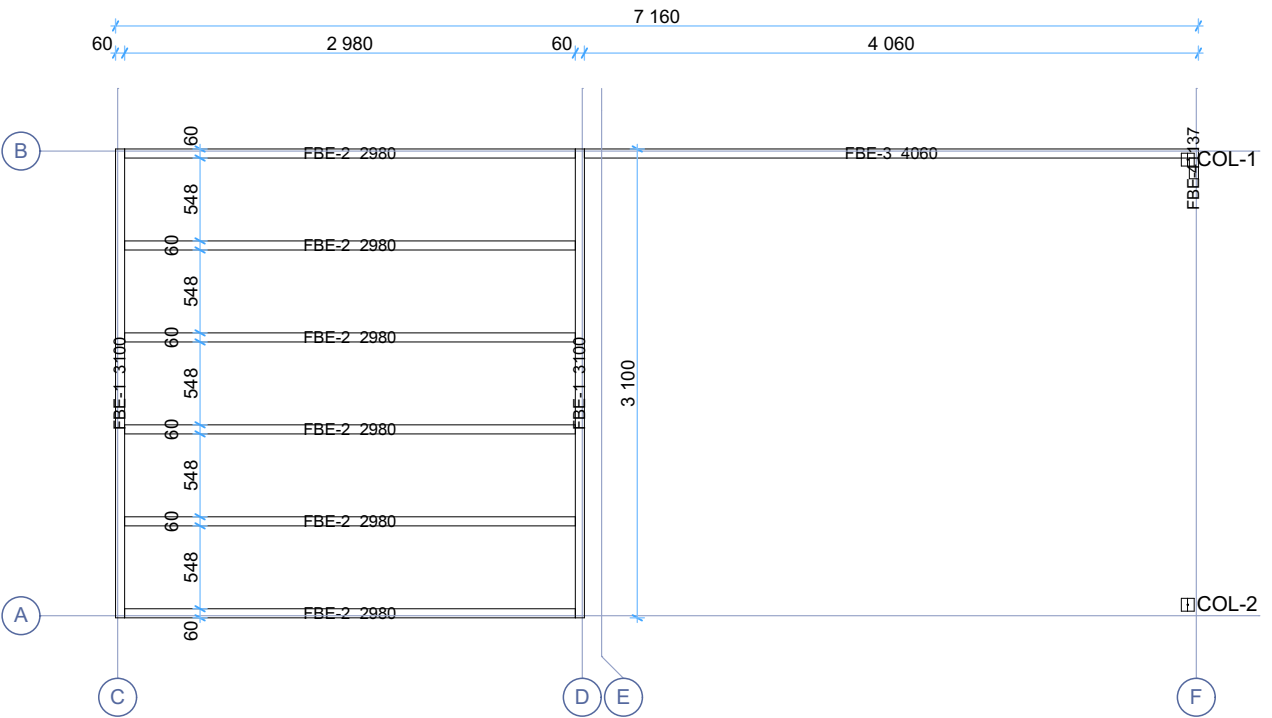

Floor boards


1:50

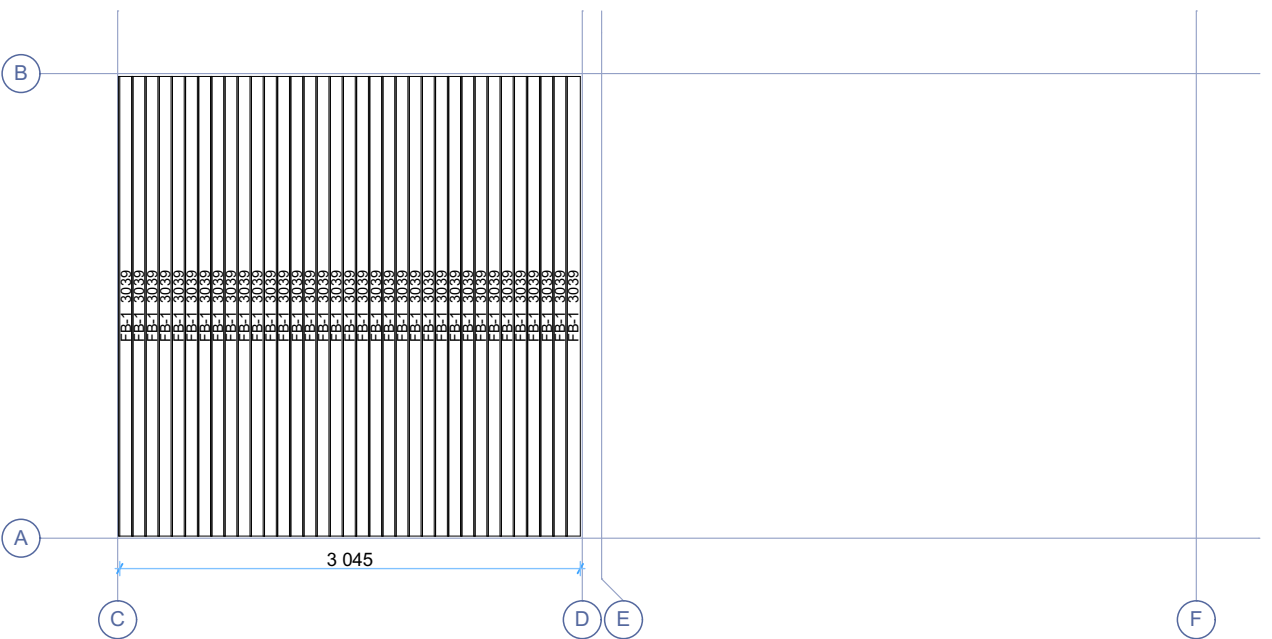

Thickness:	Project name:	Project ID:	Year:	Page:
28	Eric 3,3x7,36	S26214	2025	3


Ground floor plan

1:50

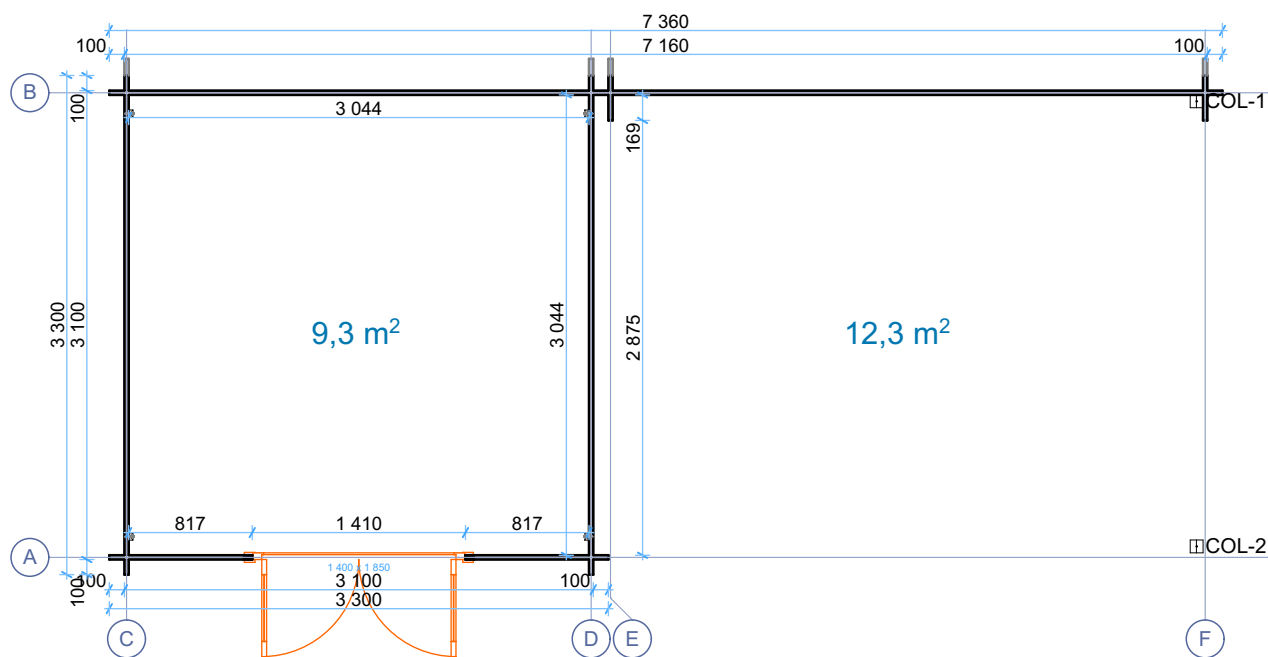

Roof boards


1:50

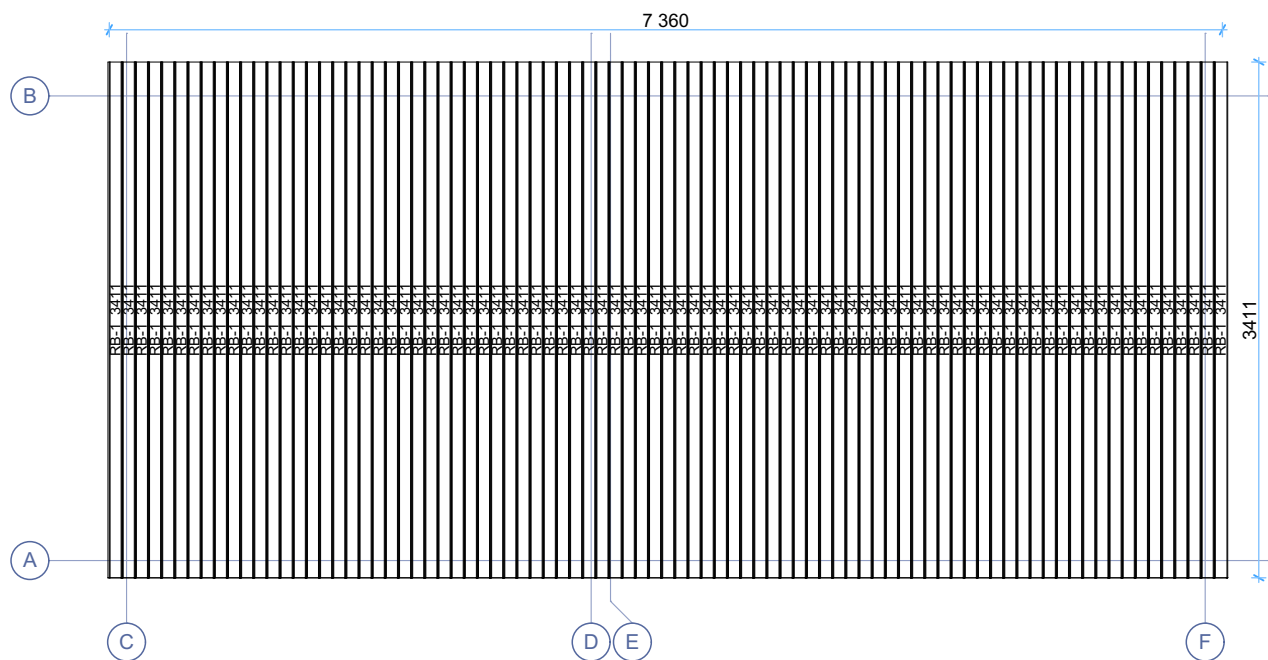

Thickness:	Project name:	Project ID:	Year:	Page:
28	Eric 3,3x7,36	S26214	2025	4


Wall A

1:40

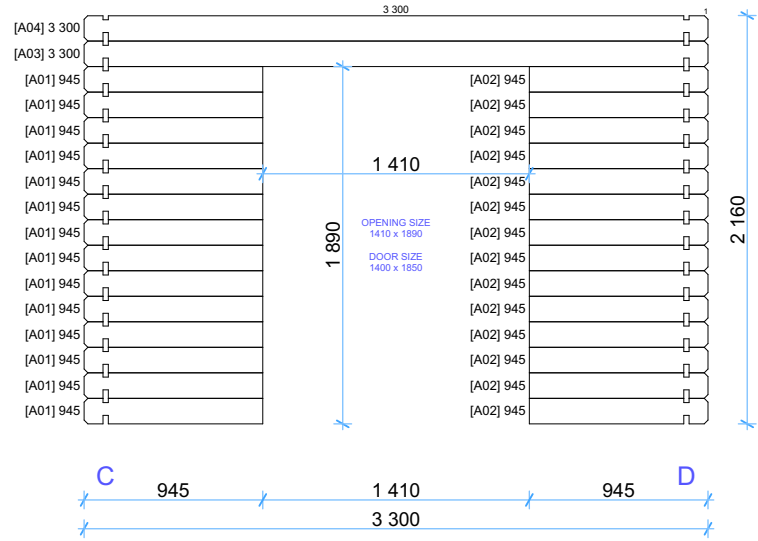


Wall C

1:40

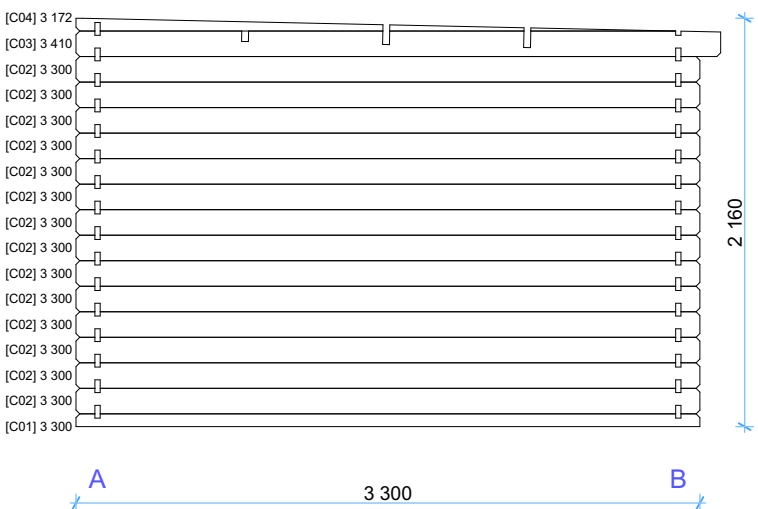


Wall B


1:40

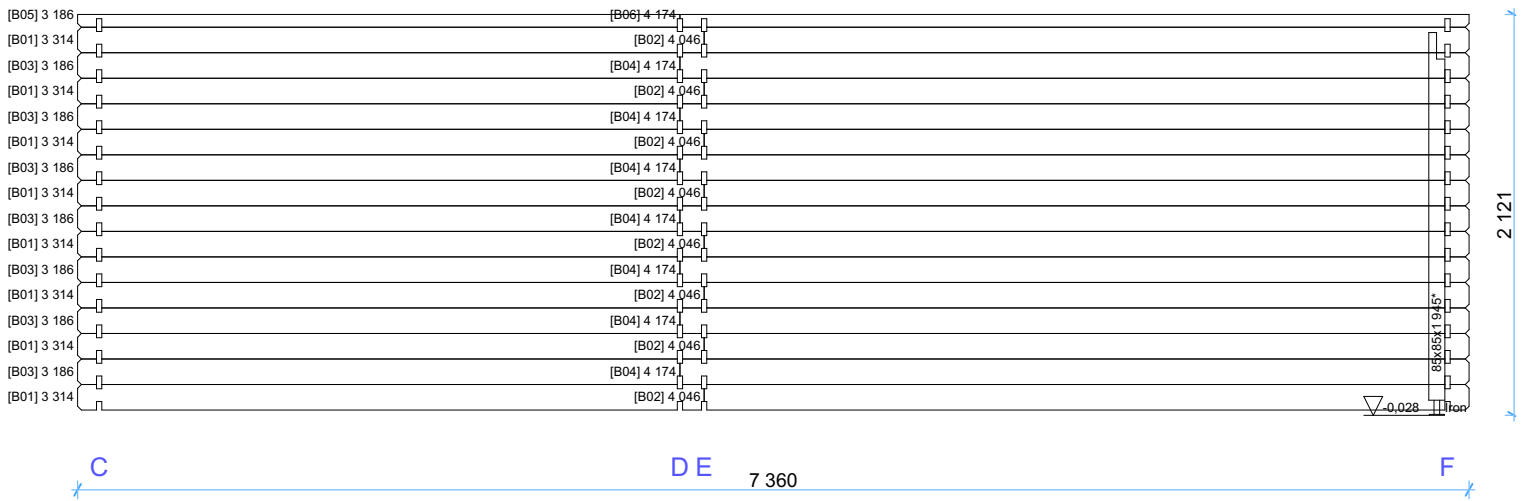

Thickness:	Project name:	Project ID:	Year:	Page:
28	Eric 3,3x7,36	S26214	2025	5

1:40

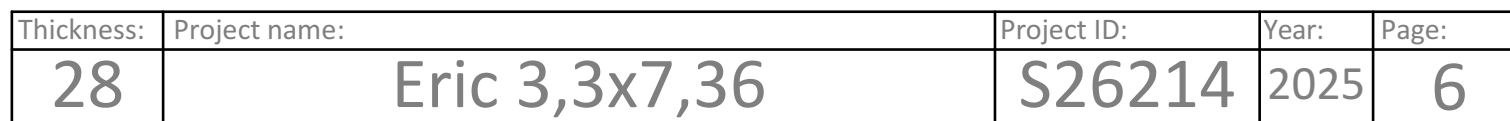

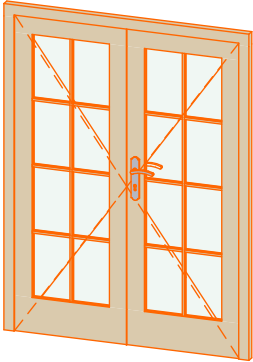28 Eric 3,3x7,36 S26214 Windows and doors list							
Barcode	Type-quality	Wall Thickness	W x H Size	Orientation	Glazing	Quantity	3D Axonometry
S185140-3	Door - Economy	28	1 400×1 850	R	100% glass, single glazed	1	

Thickness:	Project name:	Project ID:	Year:	Page:
28	Eric 3,3x7,36	S26214	2025	7