


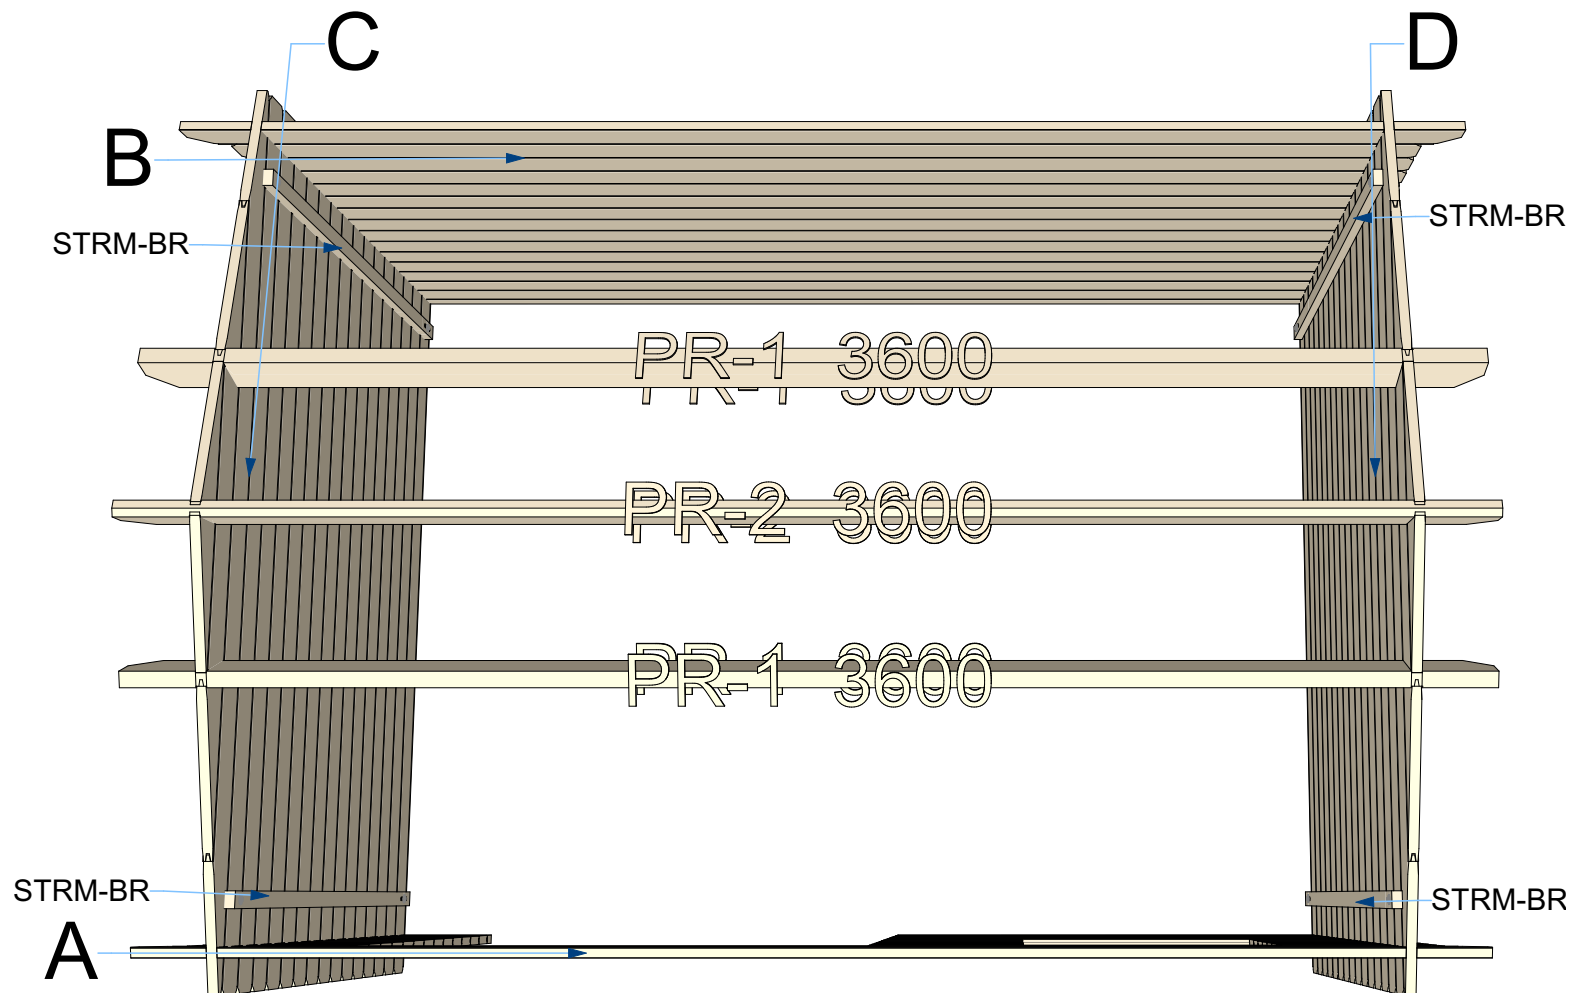

28 Erna 2,5x3,4 S26215


Walls and purlins positions



Thickness:	Project name:	Project ID:	Year:	Page:
28	Erna 2,5x3,4	S26215	2025	2


Floor bearers

1:40

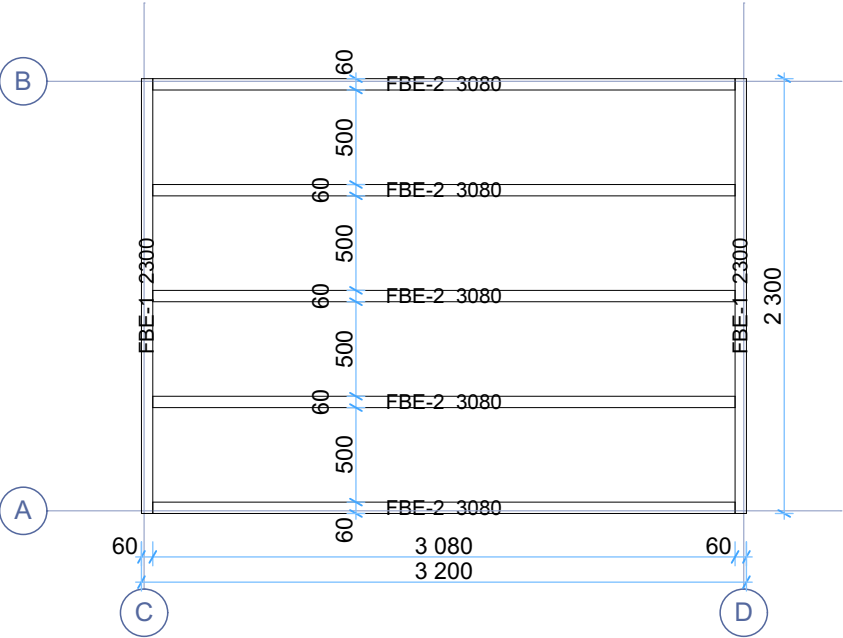

Floor boards


1:40

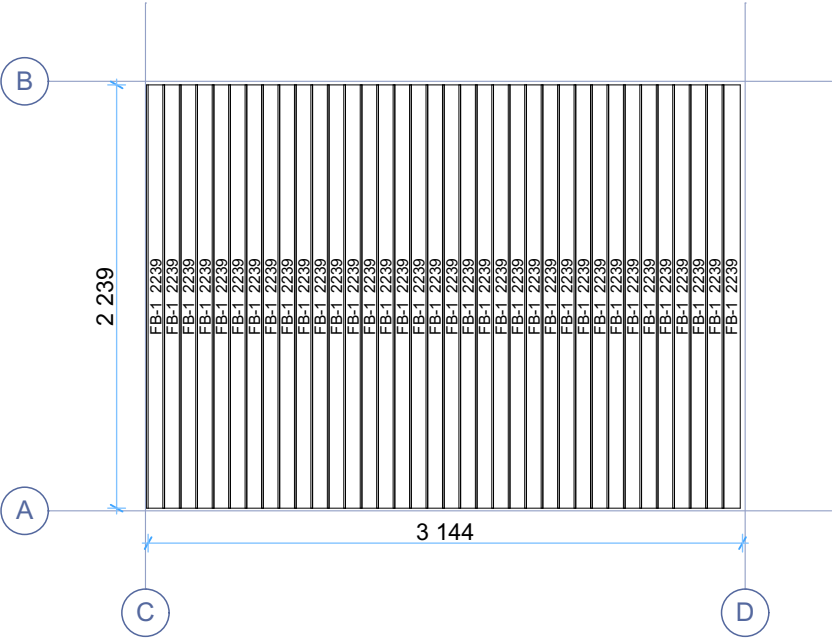

Thickness:	Project name:	Project ID:	Year:	Page:
28	Erna 2,5x3,4	S26215	2025	3


Ground floor plan

1:40

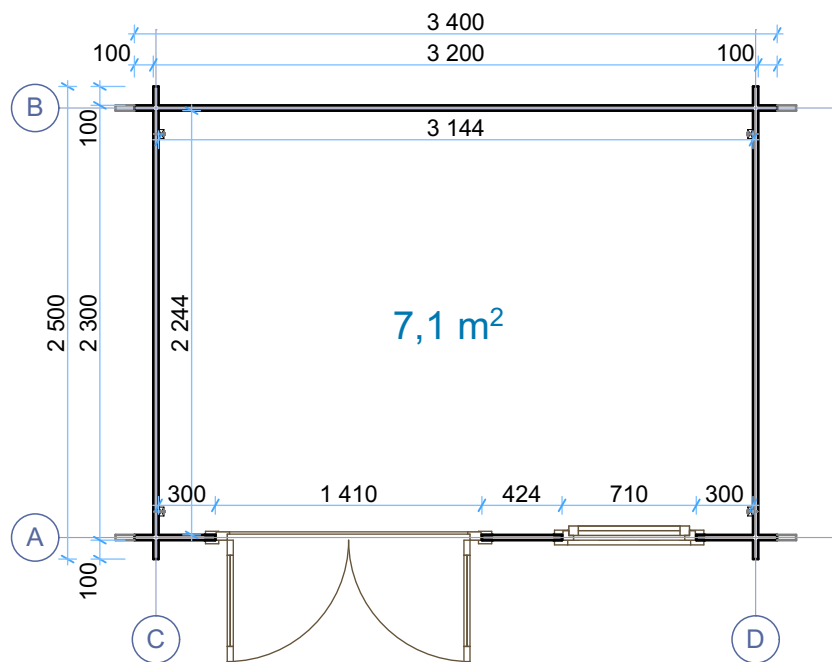

Roof boards


1:40

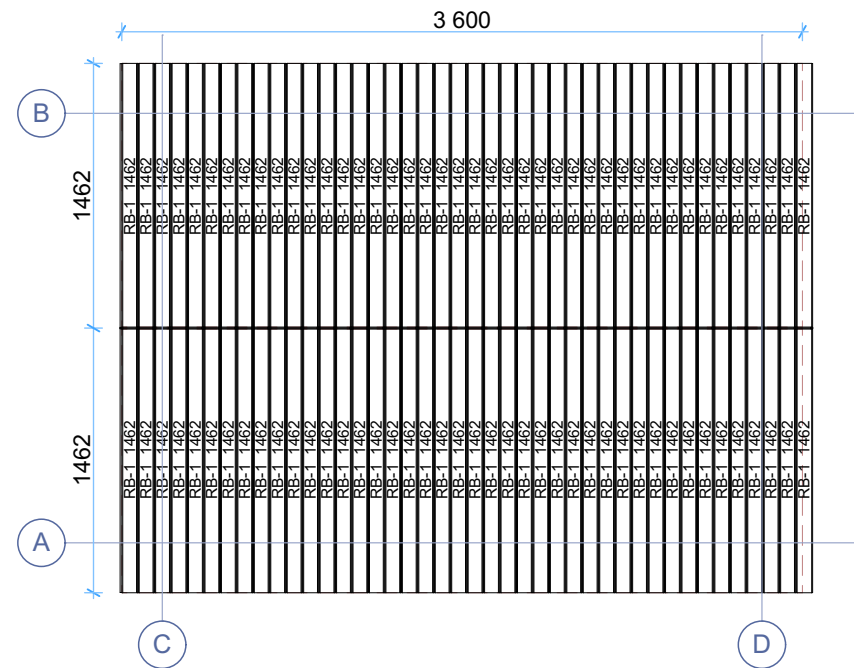

Thickness:	Project name:	Project ID:	Year:	Page:
28	Erna 2,5x3,4	S26215	2025	4


Wall A

1:45

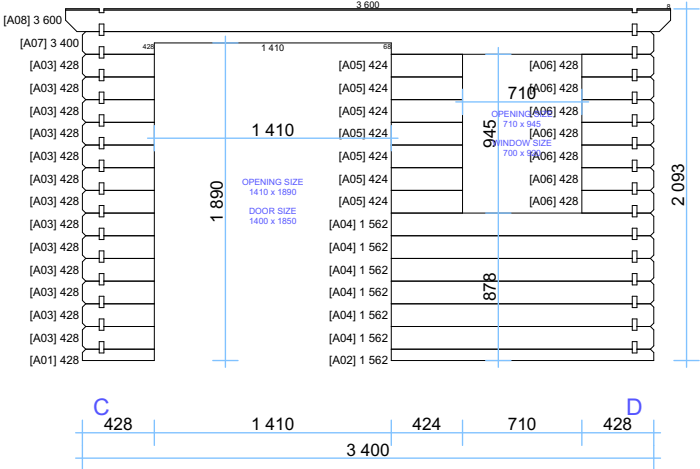


Wall C

1:45

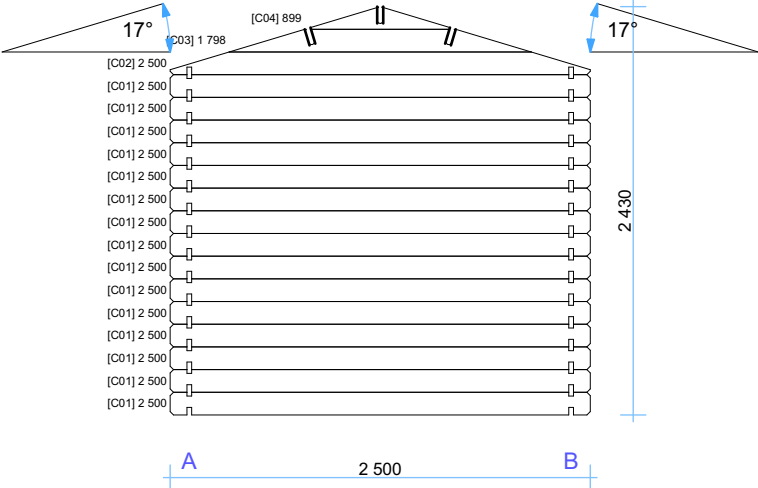


Wall B

1:45

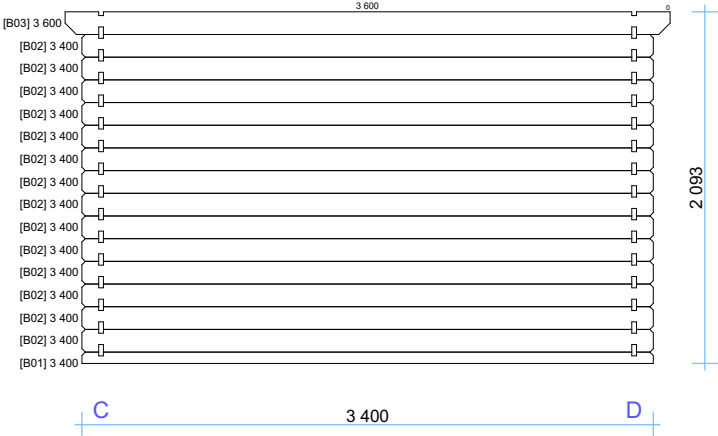


Wall D

1:45

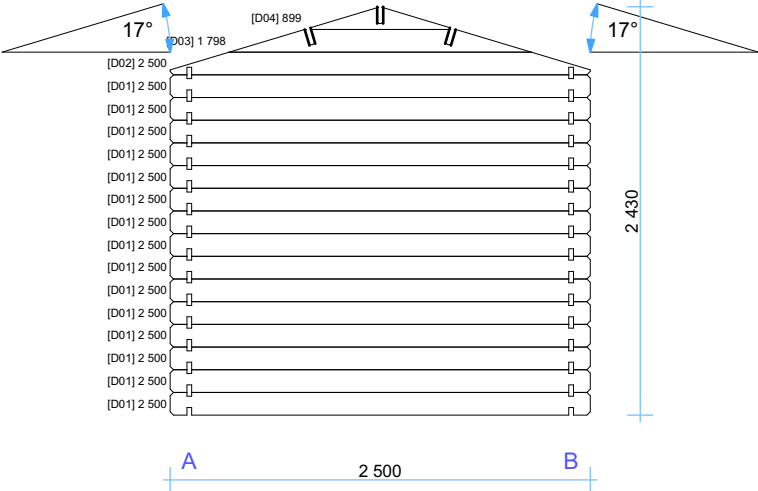

Thickness:	Project name:	Project ID:	Year:	Page:
28	Erna 2,5x3,4	S26215	2025	5

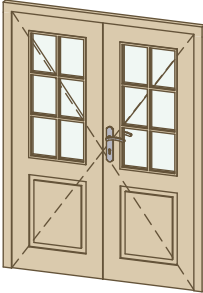28 Erna 2,5x3,4 S26215 Windows and doors list							
Type-quality	Barcode	Wall Thickness	W x H Size	Orientation	Glazing	Quantity	3D Axonometry
Door - Economy	185140-2	28	1 400×1 850	R	50% glass, single glazed	1	
Window - Economy	S9270	28	700×920	L	Single glazed	1	

Thickness:	Project name:	Project ID:	Year:	Page:
28	Erna 2,5x3,4	S26215	2025	6