




28 Lulu-1 2,4x1,2 S26289


Walls and positions

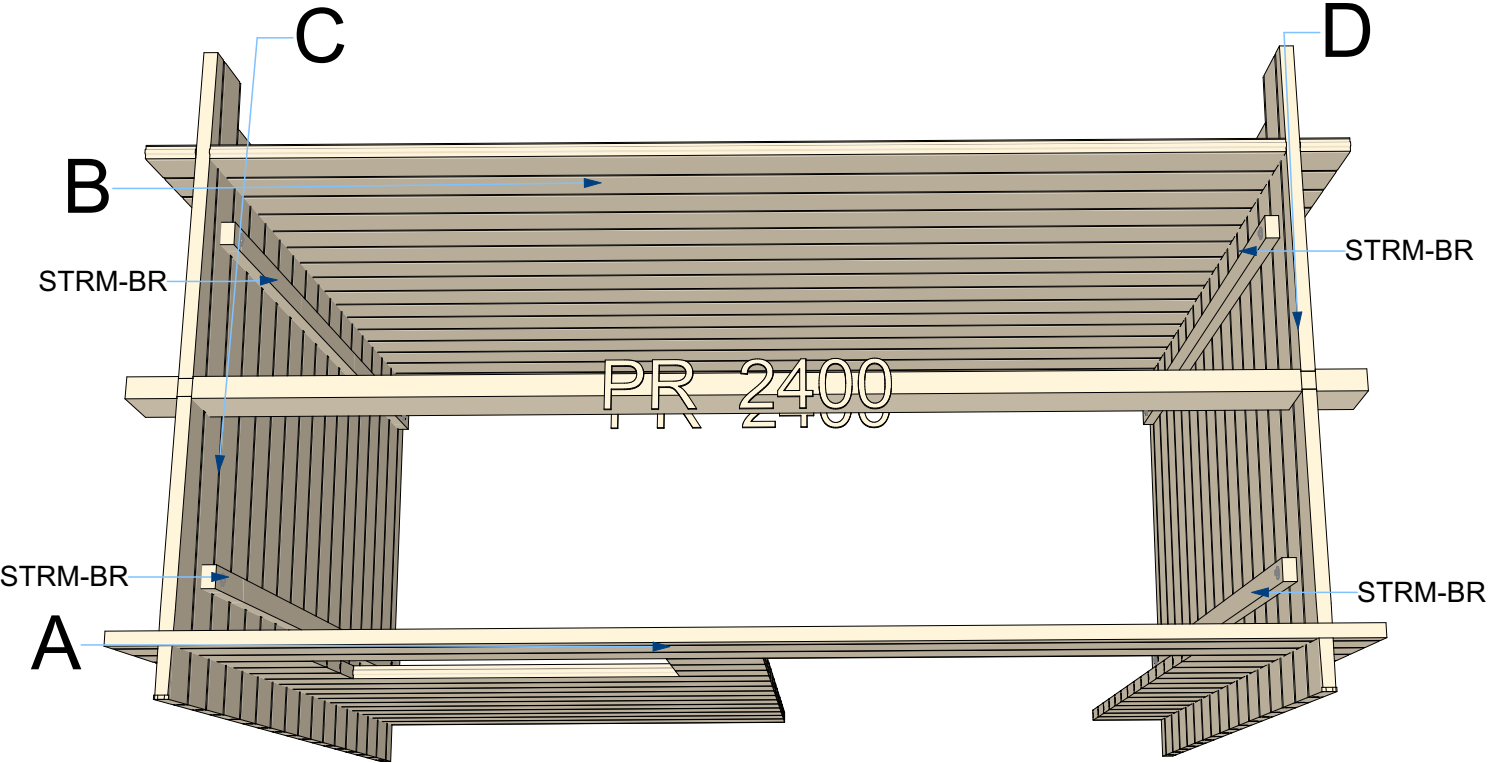

Thickness:	Project name:	Project ID:	Year:	Page:
28	Lulu-1 2,4x1,2	S26289	2025	2


Floor bearers

1:40

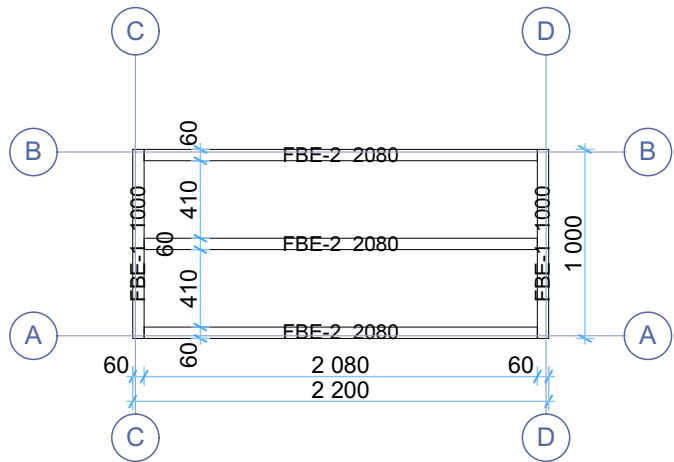


Floor boards

1:40

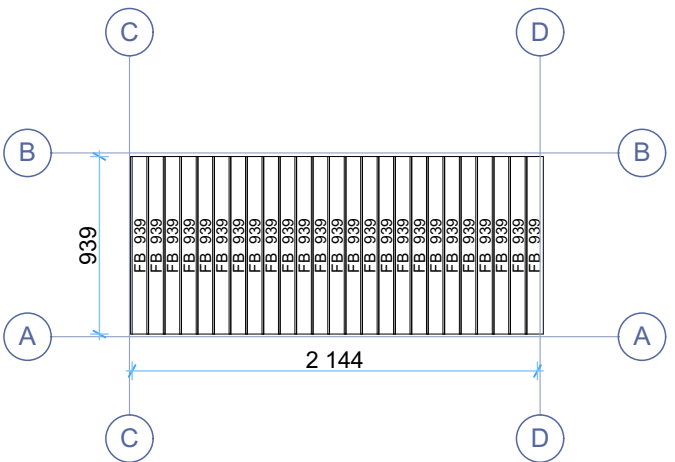


Ground floor plan

1:40

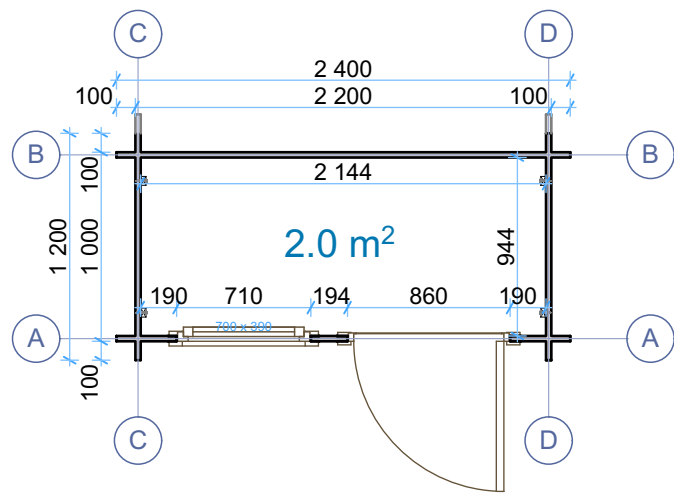

Roof boards


1:40

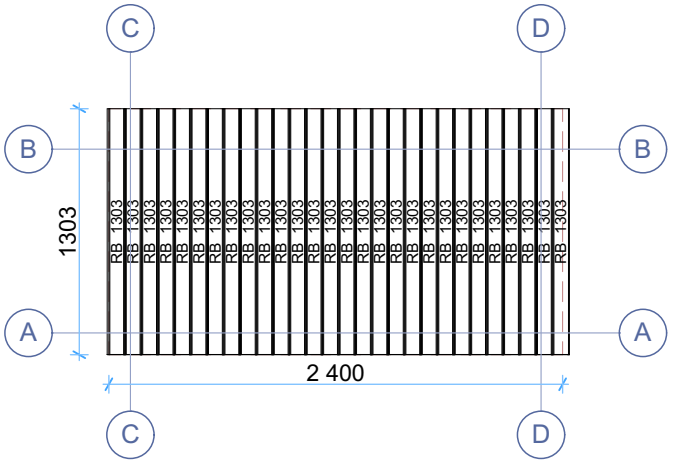

Thickness:	Project name:	Project ID:	Year:	Page:
28	Lulu-1 2,4x1,2	S26289	2025	3


Wall A 1:40

1:40

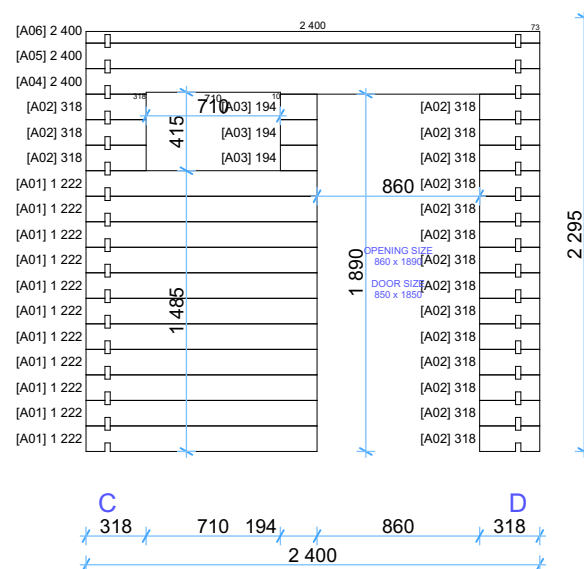


Wall C 1:40

1:40

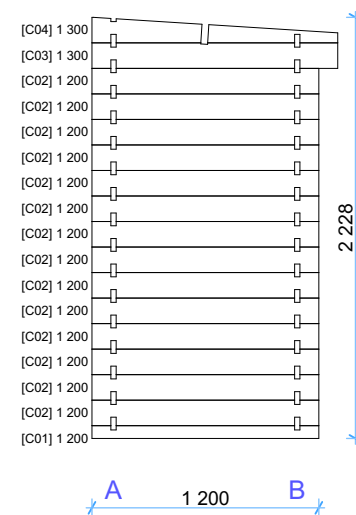


Wall B 1:40

1:40


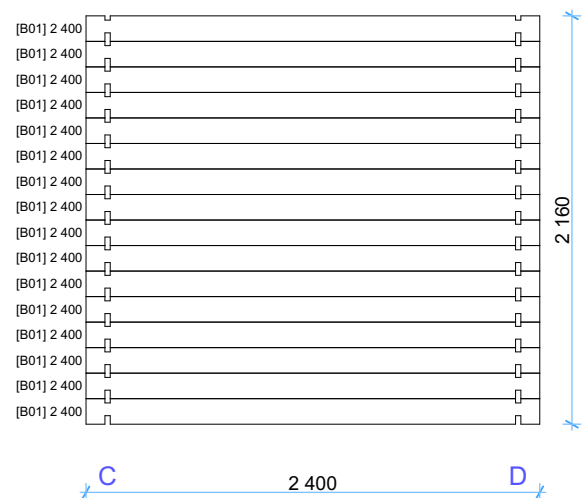


Wall D 1:40

1:40

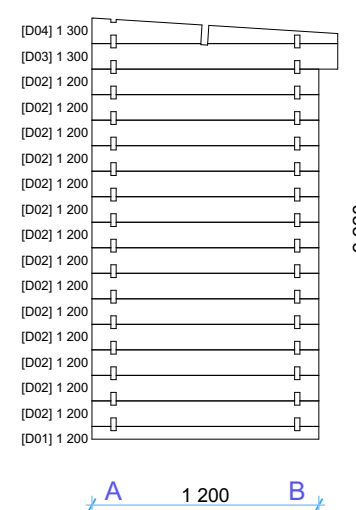

Thickness:	Project name:	Project ID:	Year:	Page:
28	Lulu-1 2,4x1,2	S26289	2025	4

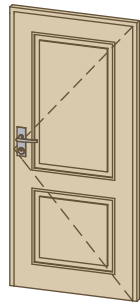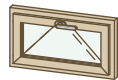28 Lulu-1 2,4x1,2 S26289 Windows and doors list							
Type-quality	Barcode	Wall Thickness	W x H Size	Orientation	Glazing	Quantity	3D Axonometry
Door - Economy	18585-1	28	850×1 850	R	Full wood	1	
Window - Economy	S3970	28	700×390		Single glazed	1	

Thickness:	Project name:	Project ID:	Year:	Page:
28	Lulu-1 2,4x1,2	S26289	2025	5