





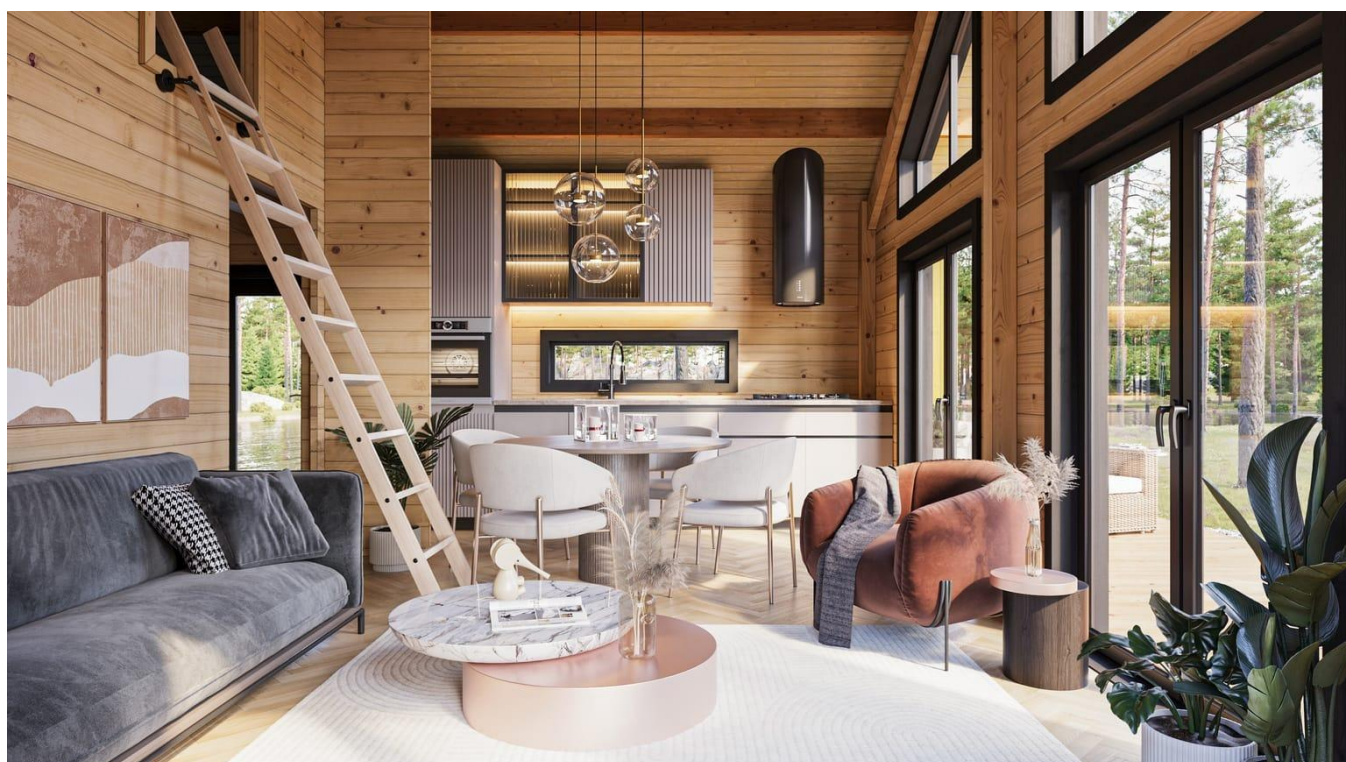

Thickness:	Project name:	Project ID:	Year:	Page:
44+100+25 +25+19	Aurea	S37832	2025	2

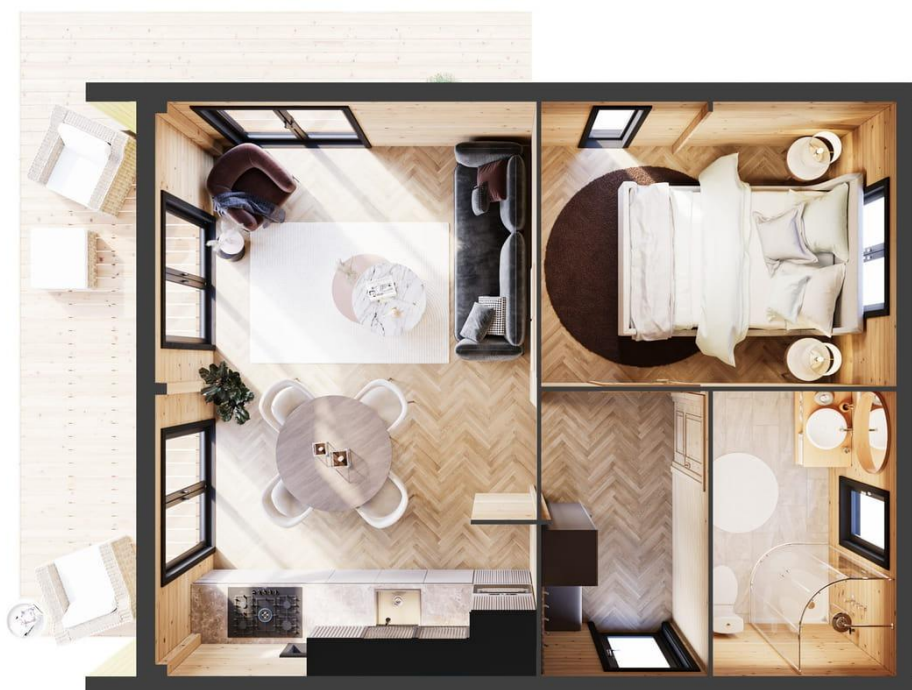



Thickness:	Project name:	Project ID:	Year:	Page:
44+100+25 +25+19	Aurea	S37832	2025	3



Thickness:	Project name:	Project ID:	Year:	Page:
44+100+25 +25+19	Aurea	S37832	2025	4

1:50

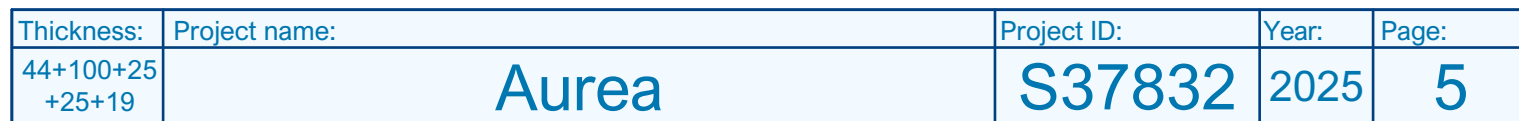


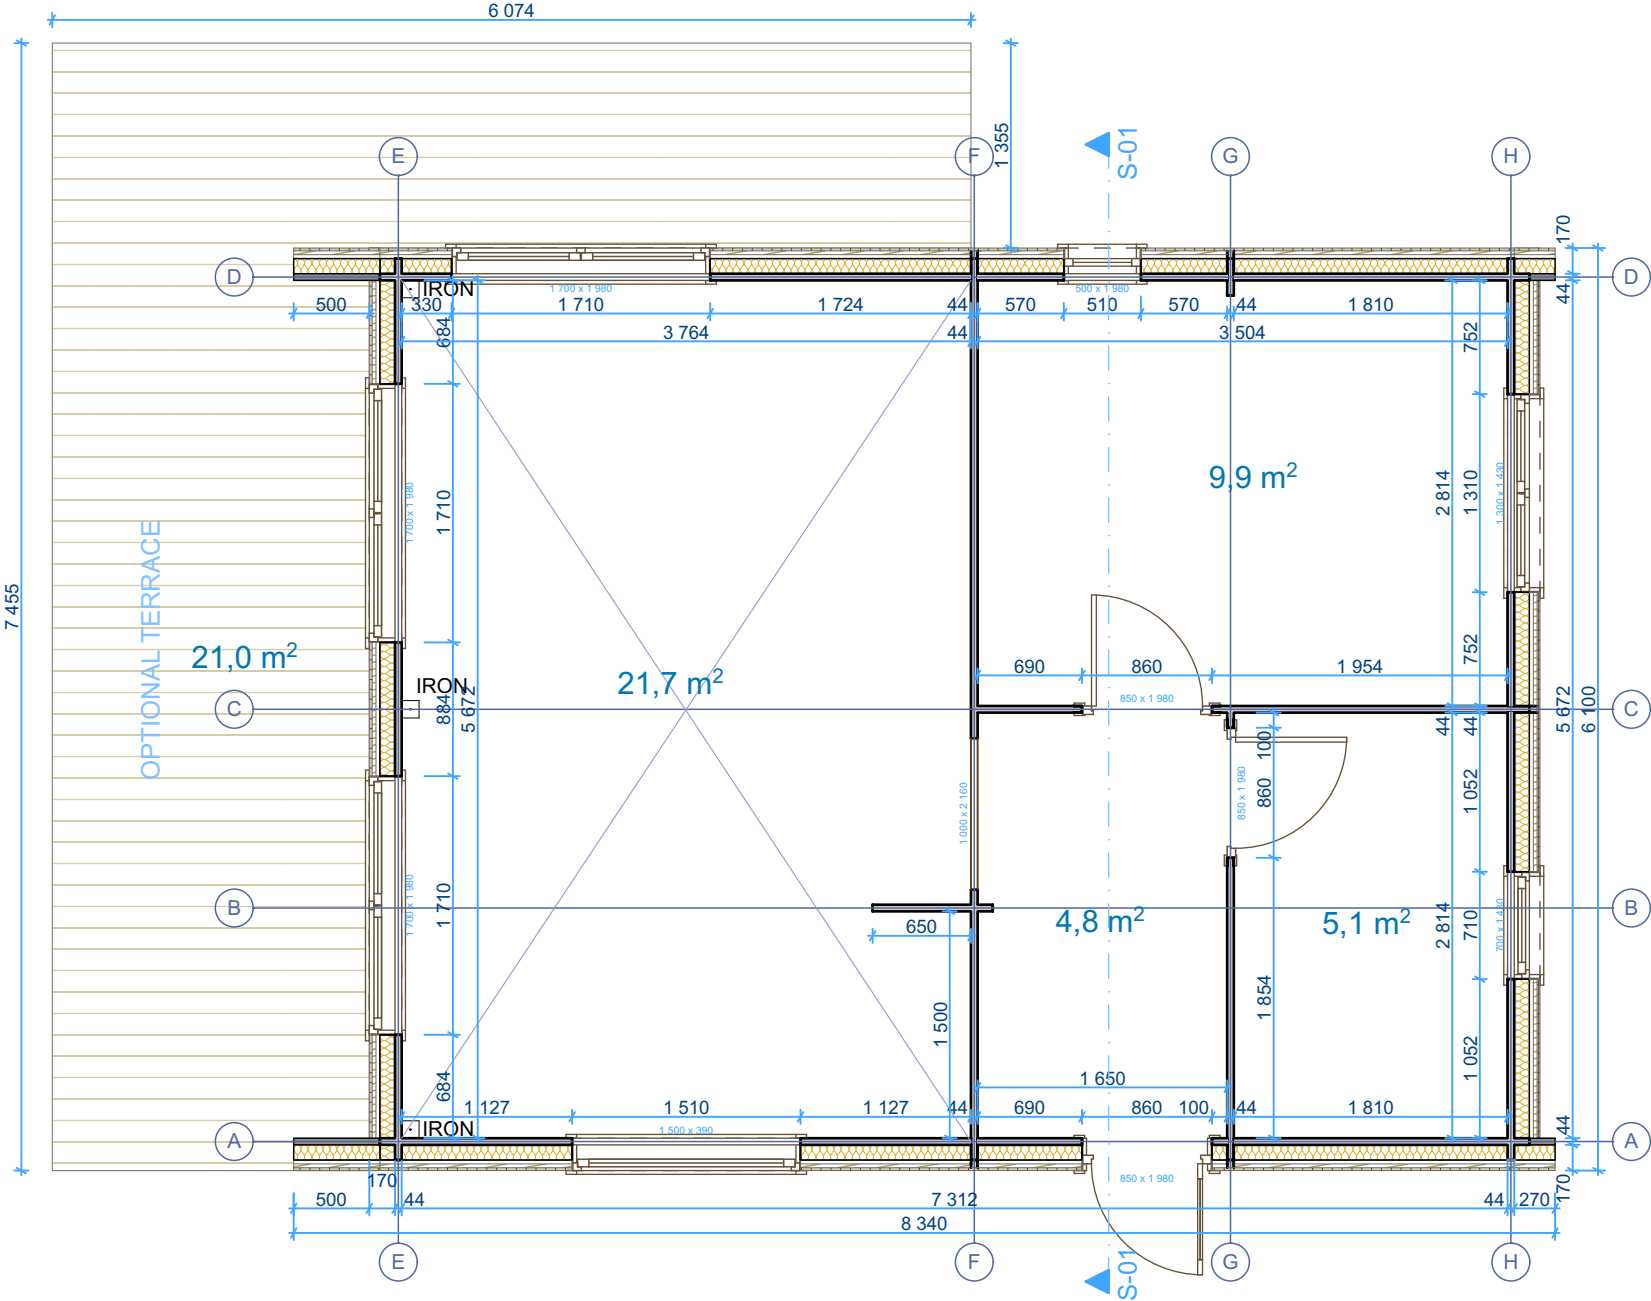

Thickness:	Project name:	Project ID:	Year:	Page:
44+100+25 +25+19	Aurea	S37832	2025	6

Front Elevation


1:50

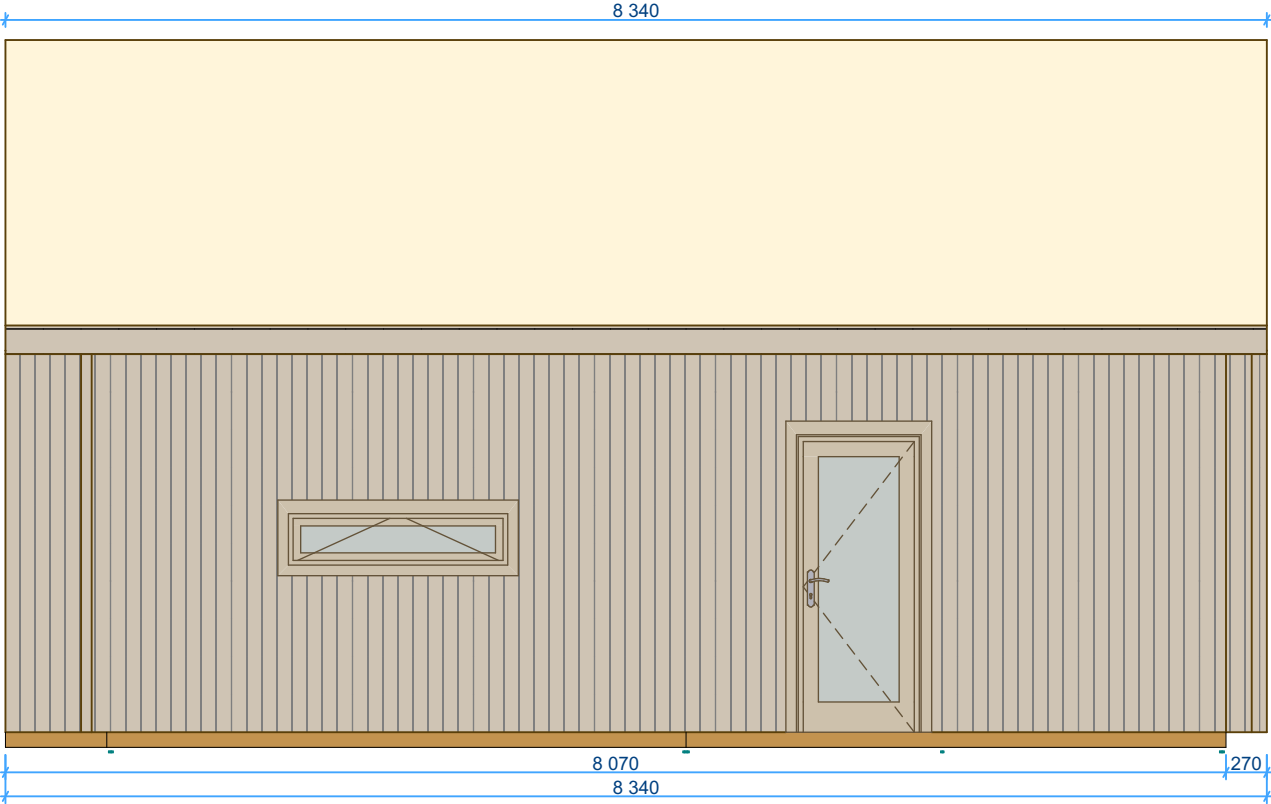

Thickness:	Project name:	Project ID:	Year:	Page:
44+100+25 +25+19	Aurea	S37832	2025	7

Back Elevation


1:50

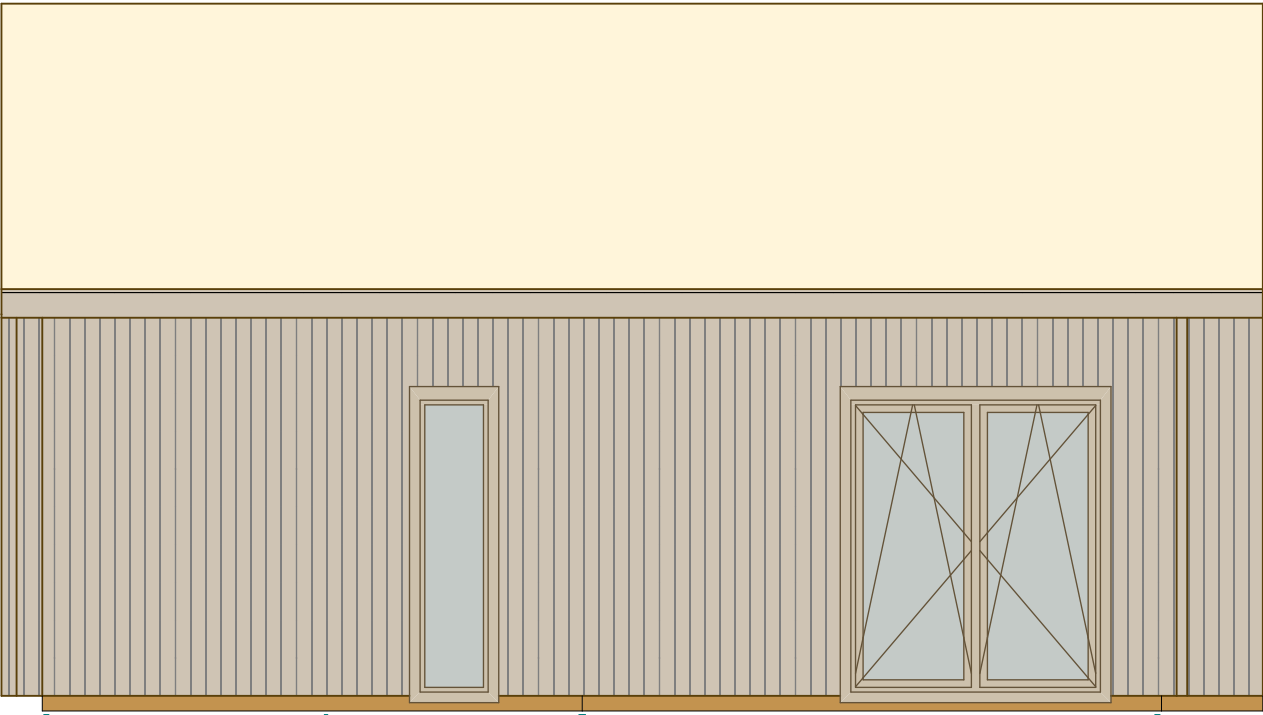

Thickness:	Project name:	Project ID:	Year:	Page:
44+100+25 +25+19	Aurea	S37832	2025	8


Left Elevation

1:50

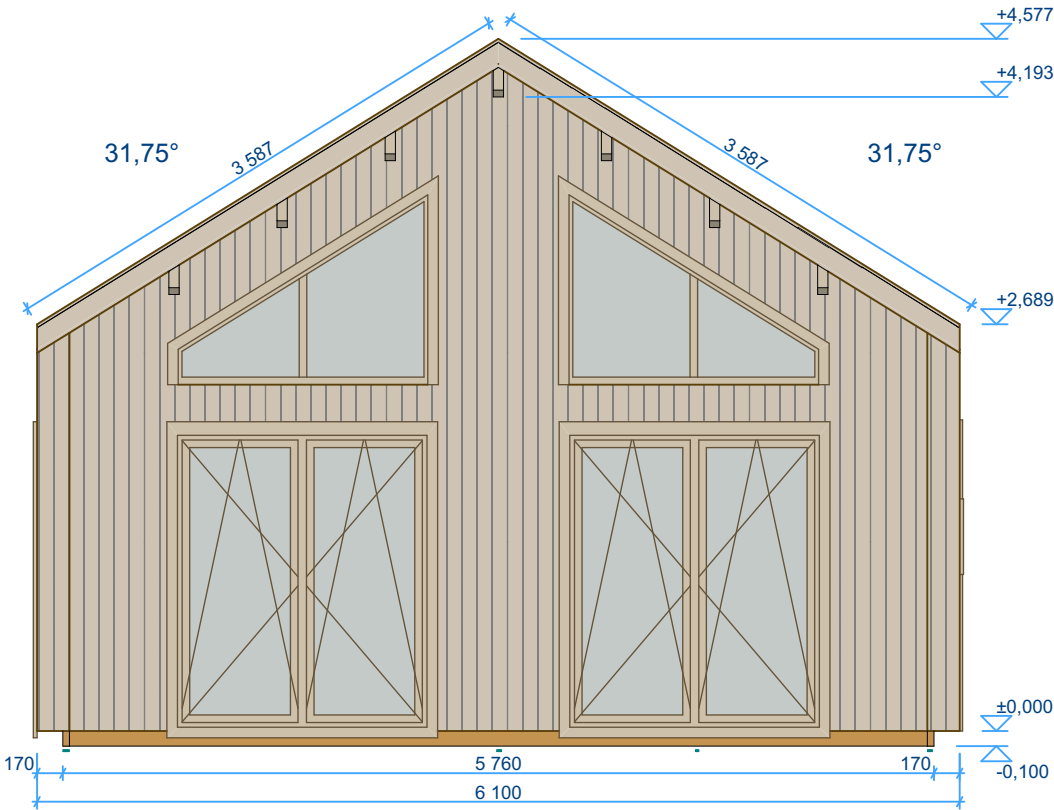

Right Elevation


1:50

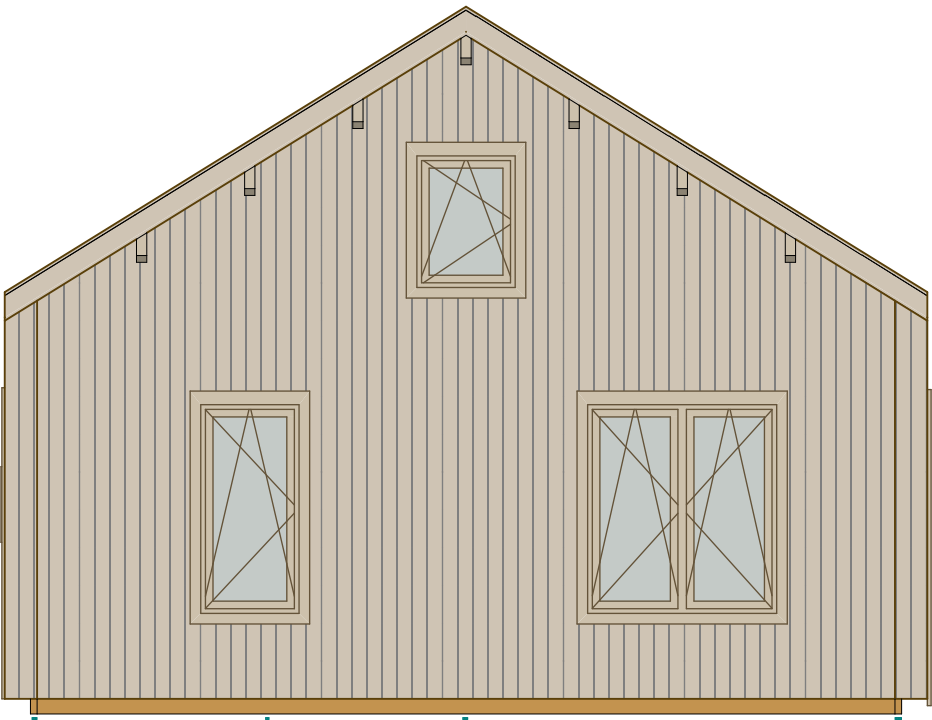

Thickness:	Project name:	Project ID:	Year:	Page:
44+100+25 +25+19	Aurea	S37832	2025	9


S-01

1:50



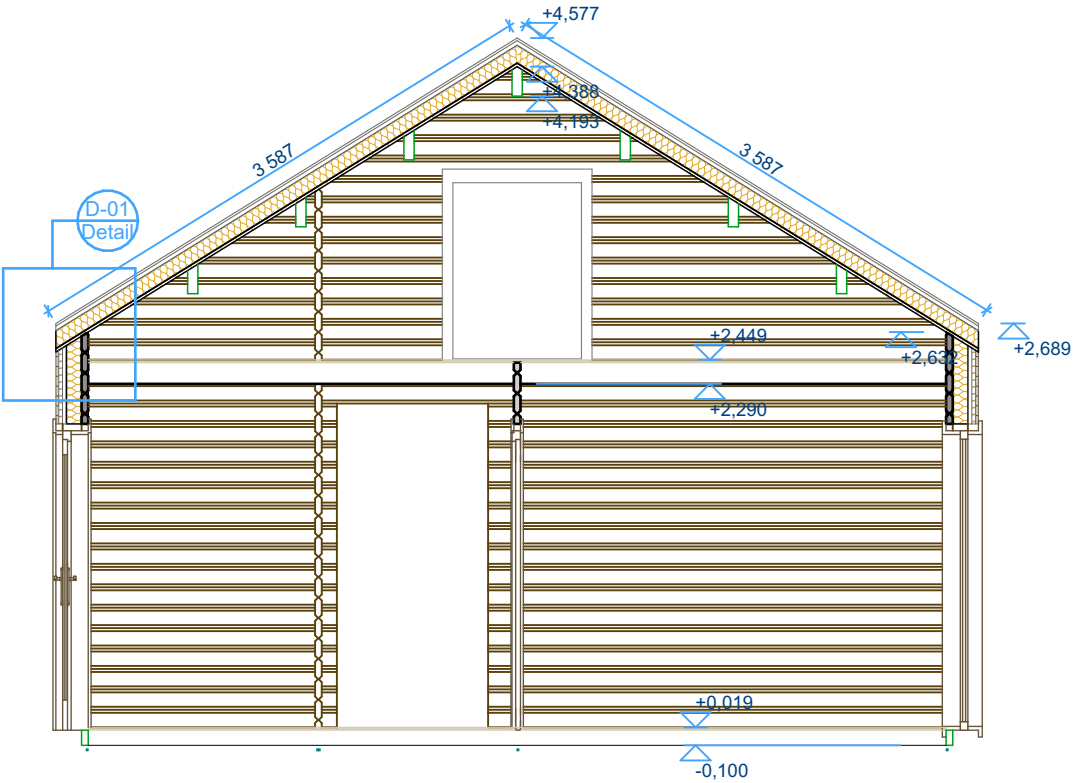





D-01

1:10

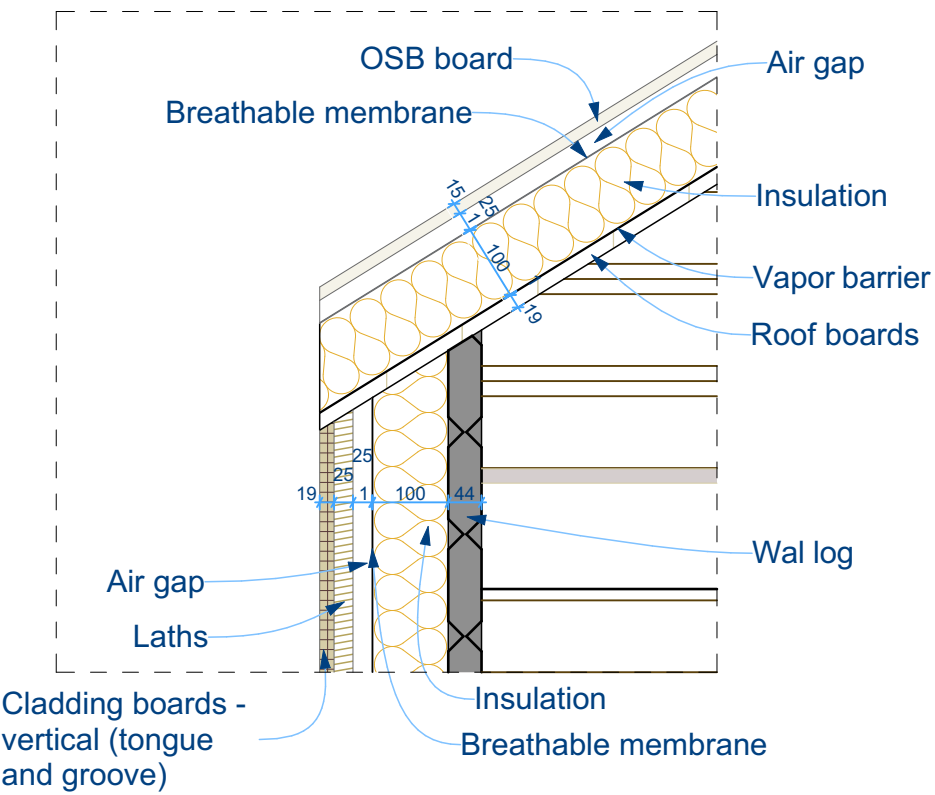

Thickness:	Project name:	Project ID:	Year:	Page:
44+100+25 +25+19	Aurea	S37832	2025	10

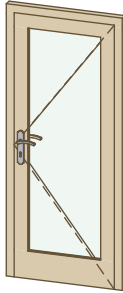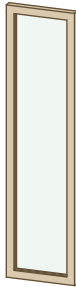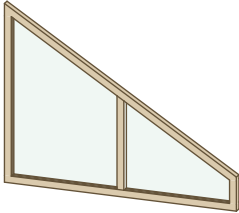Windows and doors list							
Type-quality	Barcode	Wall Thickness	W x H Size	Orientation	Glazing	Quantity	3D Axonometry
Casing		44	900×1 215		-	1	
Door - Premium	P19885-4	44	850×1 980	R	Full wood, no threshold (internal)	2	
Door - Premium	PP19885-3	214	850×1 980	R	100% glass, double glazed	1	
Window - Premium	PP19850	214	500×1 980		Double glazed	1	
Window - Premium plus		214	1 700×1 300		Double glazed	2	

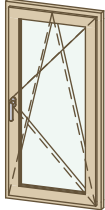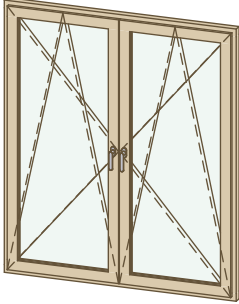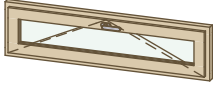Windows and doors list							
Type-quality	Barcode	Wall Thickness	W x H Size	Orientation	Glazing	Quantity	3D Axonometry
Window - Premium plus	P+P143130	214	1 300×1 430		Double glazed	1	
Window - Premium plus	P+P14370	214	700×1 430	R	Double glazed	1	
Window - Premium plus	P+P198170	214	1 700×1 980		Double glazed (2x850 width windows)	3	
Window - Premium plus	P+P3970	214	1 500×390		Double glazed	1	
Window - Premium plus	P+P9270	214	700×920	R	Double glazed	1	