




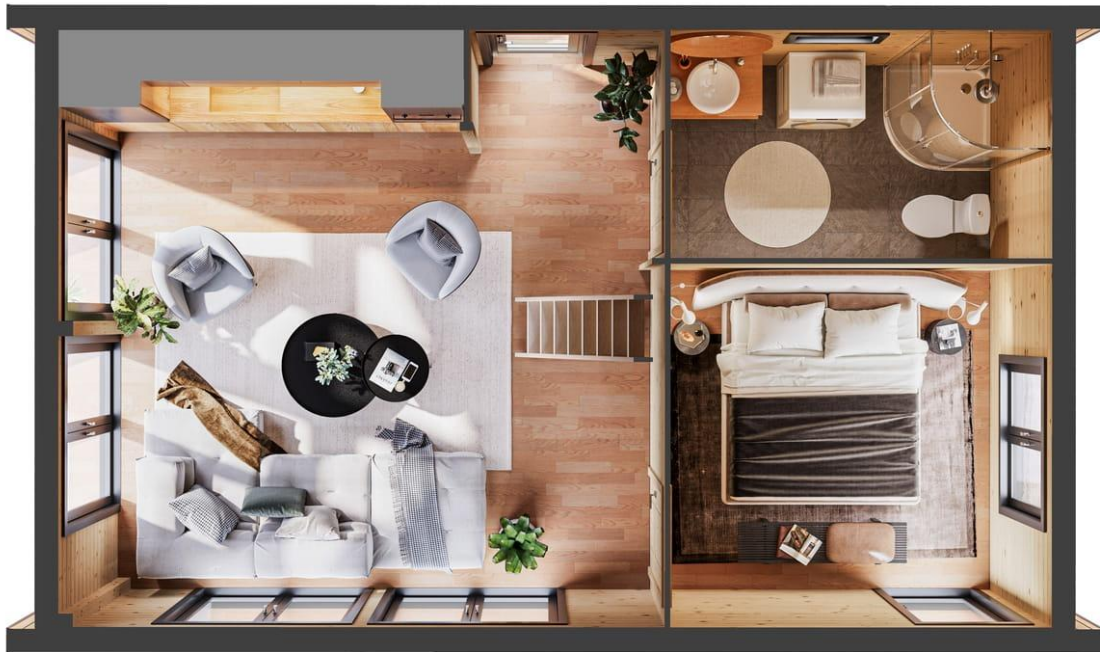

Thickness:	Project name:	Project ID:	Year:	Page:
44+100+25+ 25+19	Solari	C37201	2025	2




Thickness:	Project name:	Project ID:	Year:	Page:
44+100+25+ 25+19	Solari	C37201	2025	3




Thickness:	Project name:	Project ID:	Year:	Page:
44+100+25+ 25+19	Solari	C37201	2025	4

Floor bearer

1:50

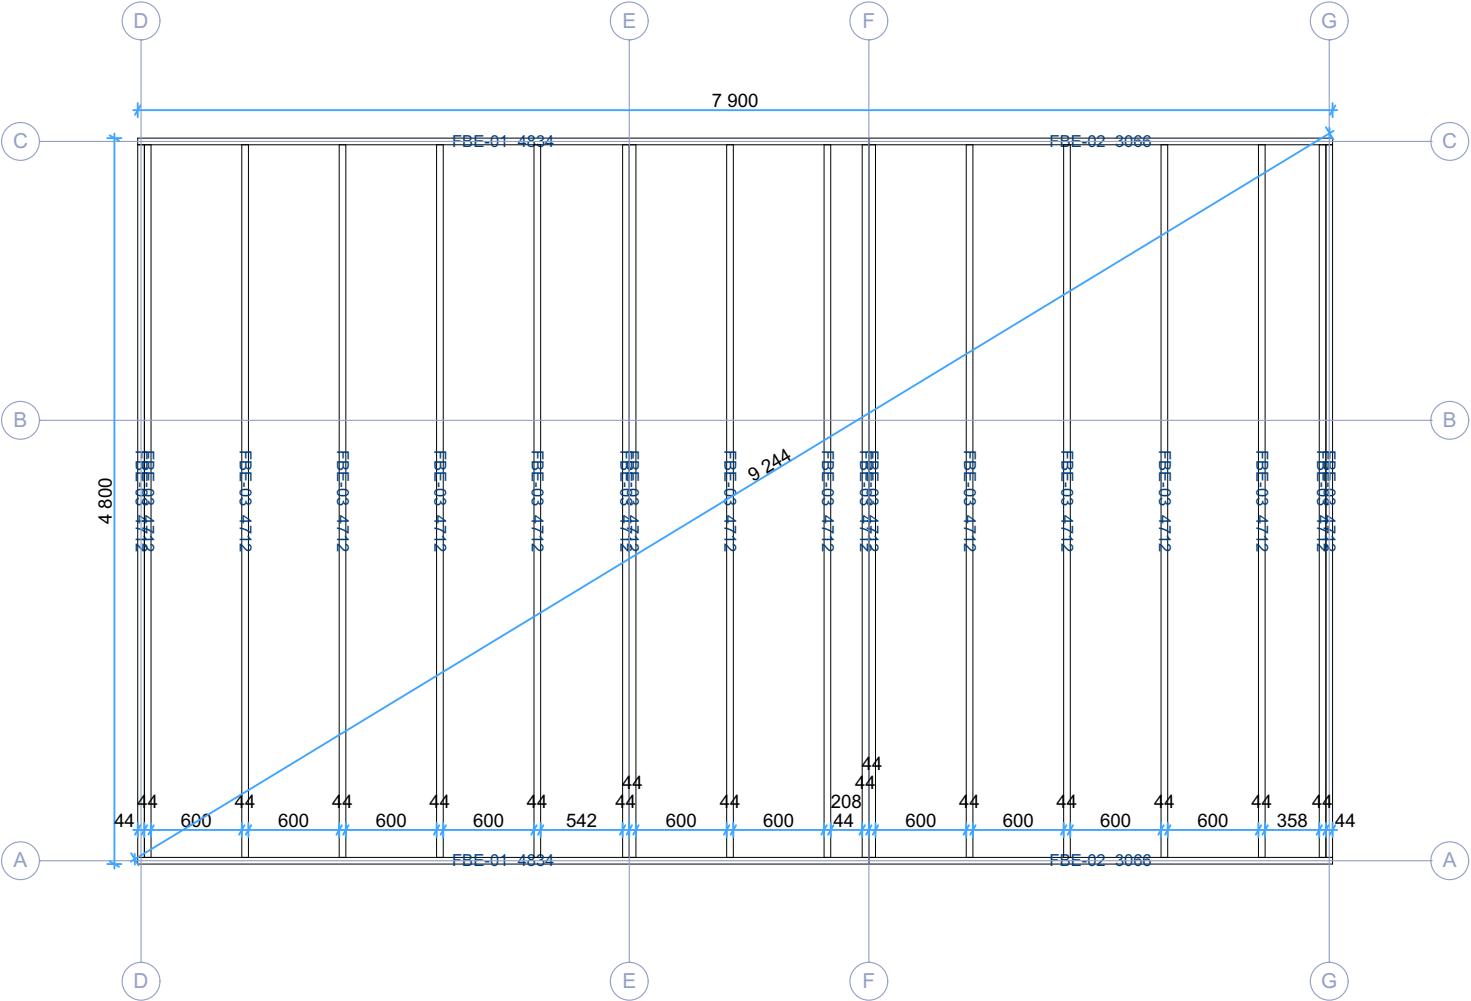


Thickness:	Project name:	Project ID:	Year:	Page:
44+100+25+ 25+19	Solari	C37201	2025	5

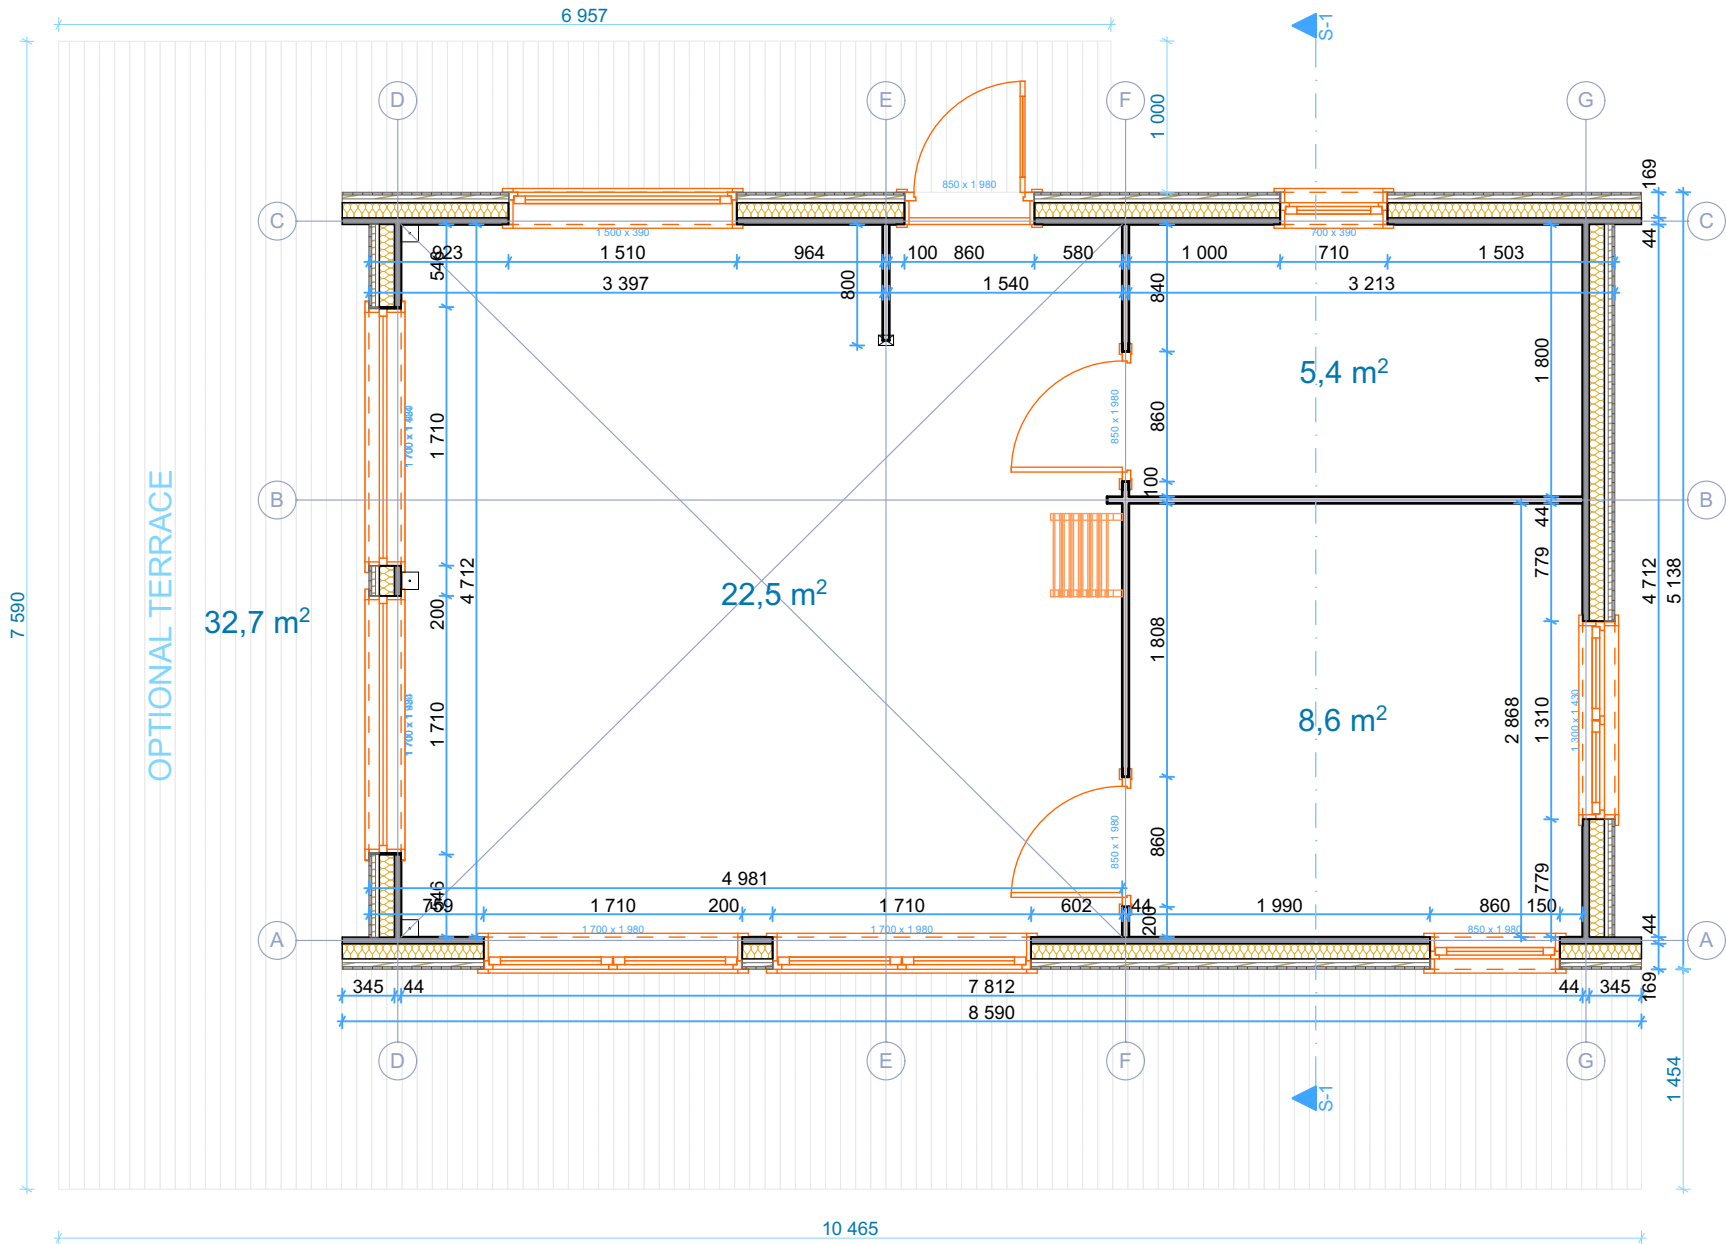

Thickness:	Project name:	Project ID:	Year:	Page:
44+100+25+ 25+19	Solari	C37201	2025	6


Front Elevation

1:50

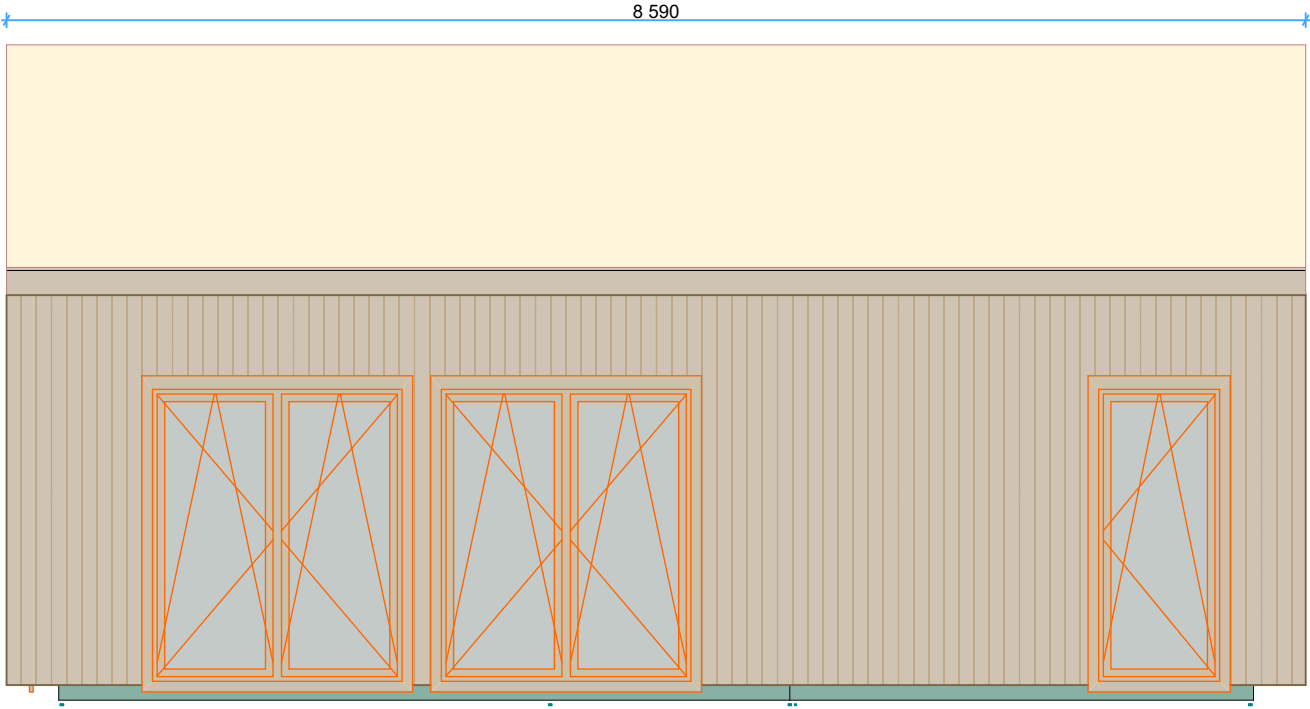


Back Elevation

1:50

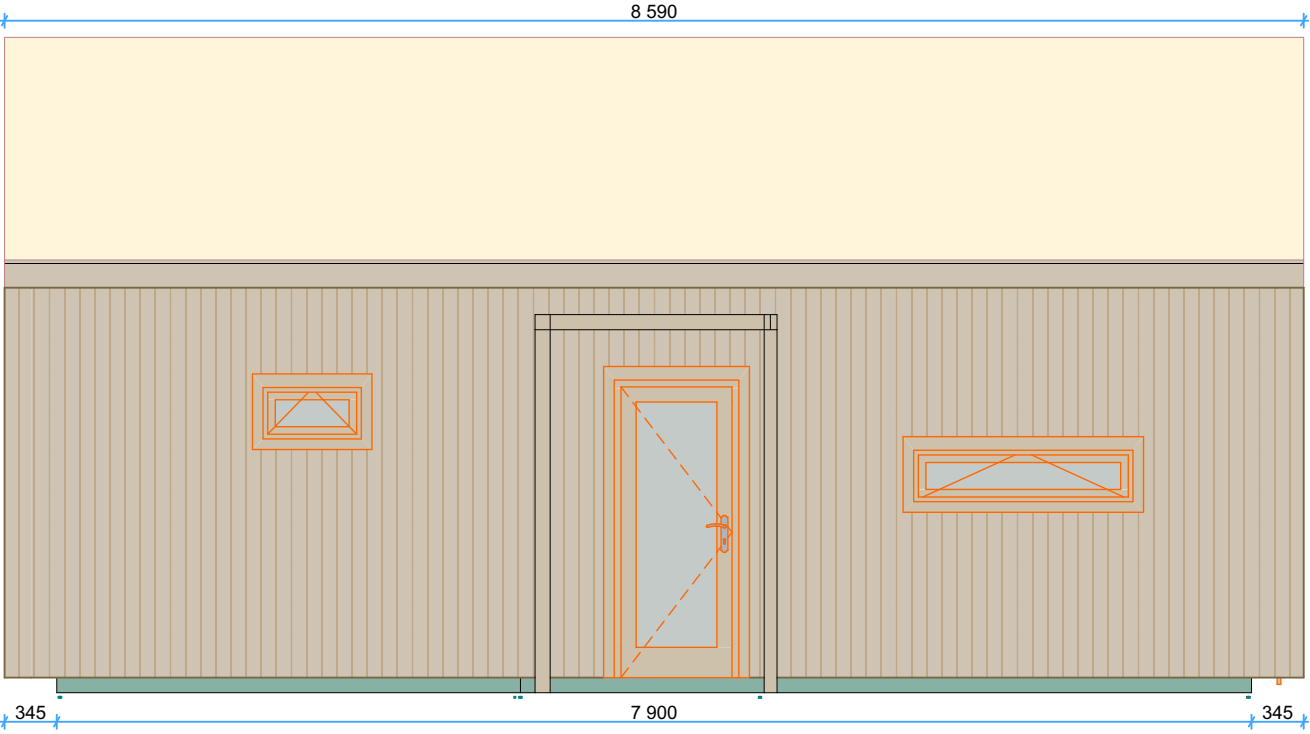


Left Elevation

1:50

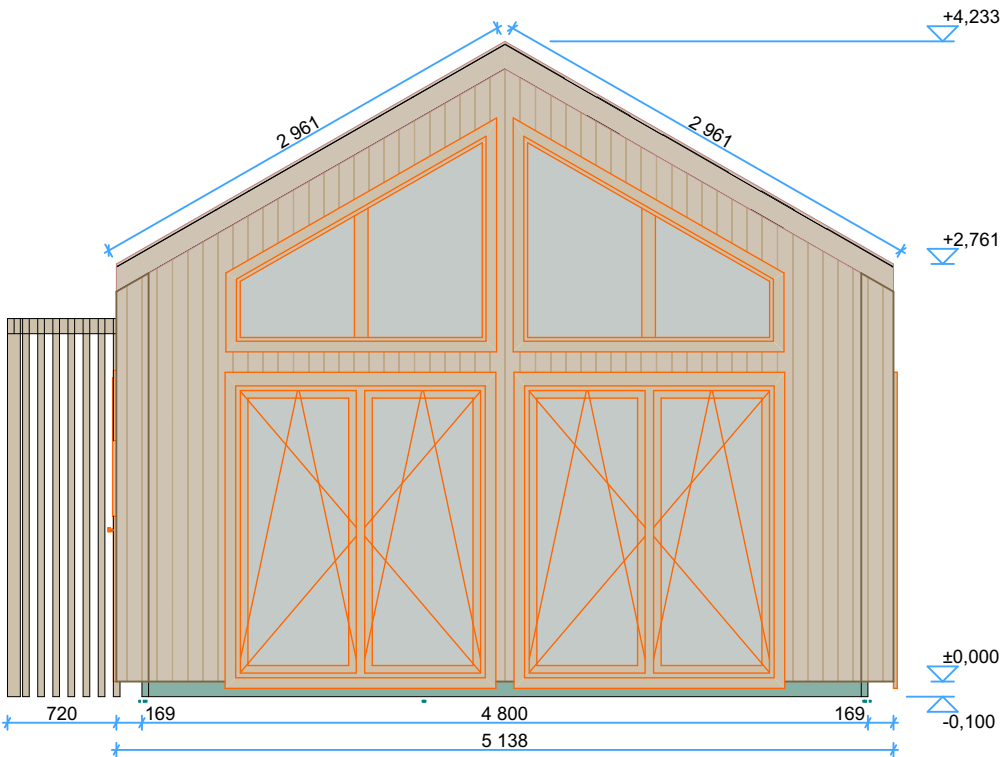

Right Elevation


1:50

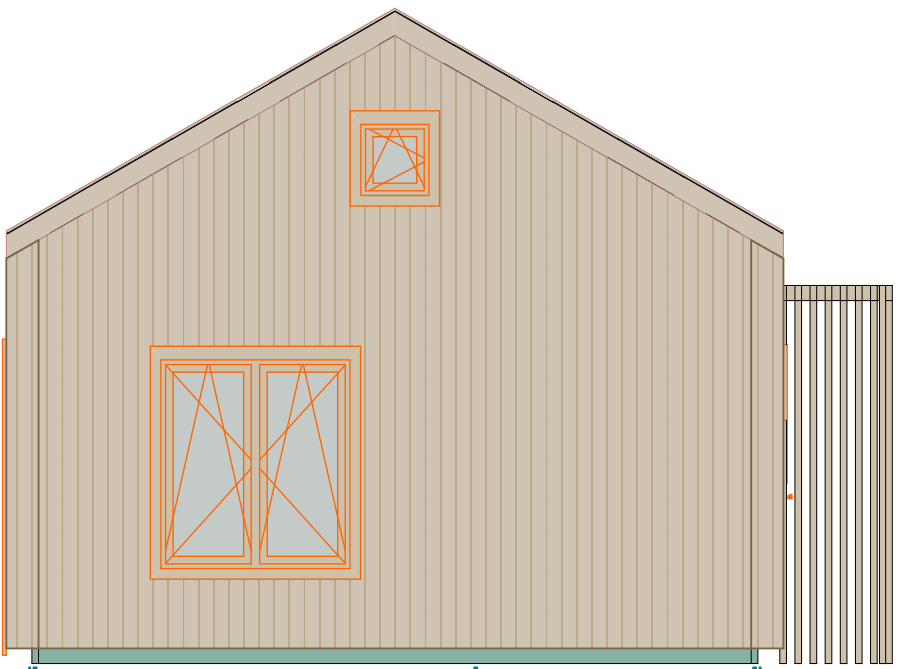

Thickness:	Project name:	Project ID:	Year:	Page:
44+100+25+ 25+19	Solari	C37201	2025	8


S-1

1:50





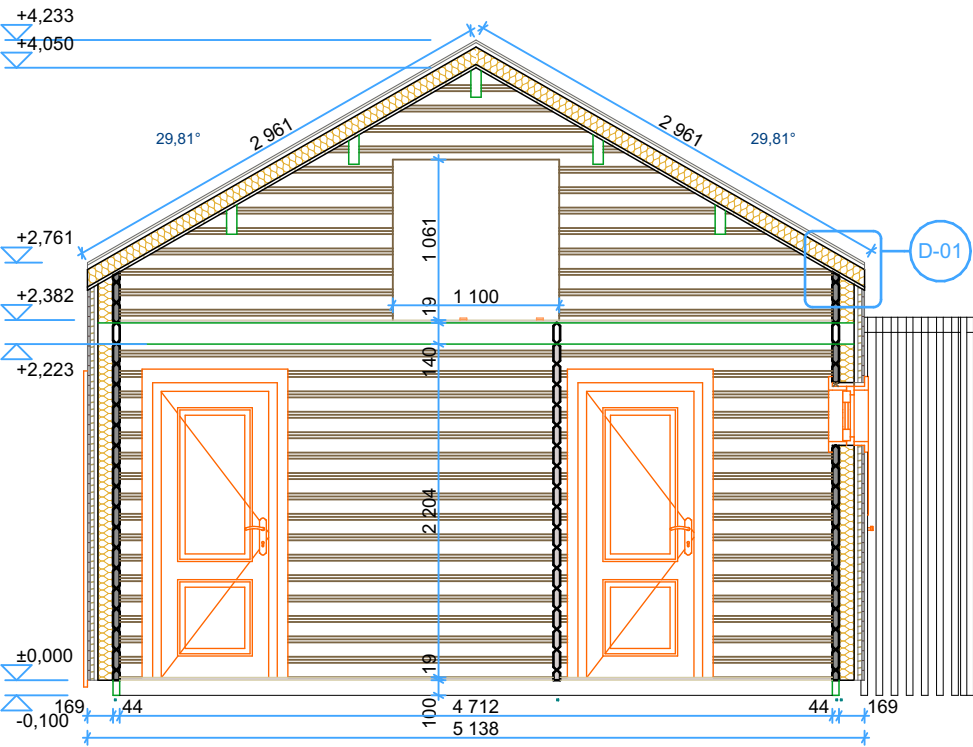





D-01

1:10

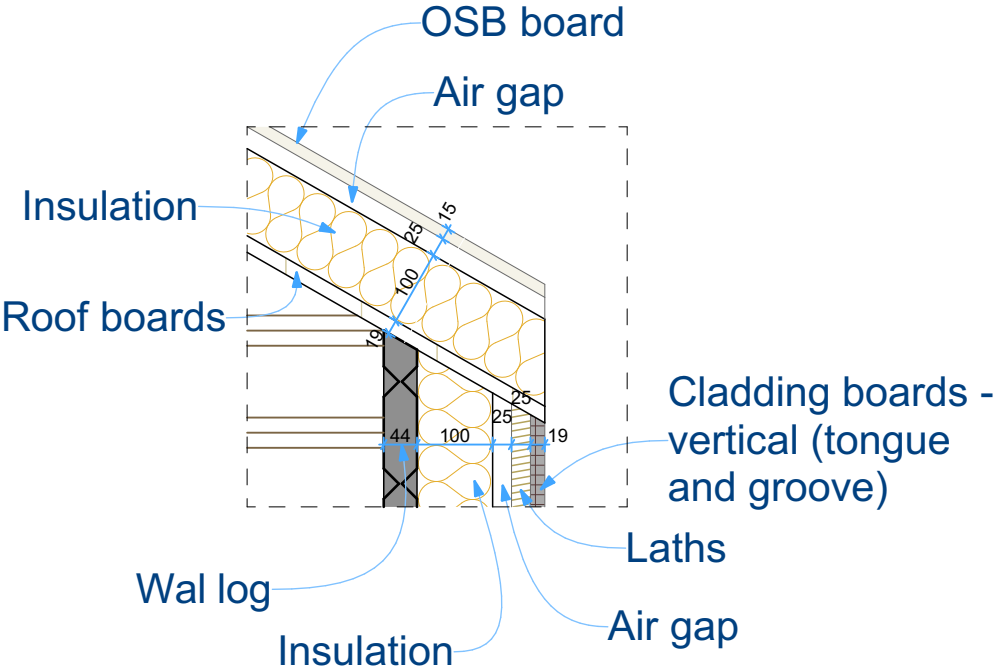

Thickness:	Project name:	Project ID:	Year:	Page:
44+100+25+ 25+19	Solari	C37201	2025	9

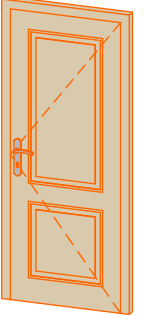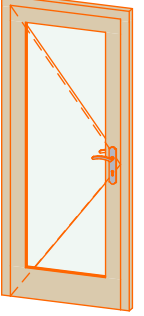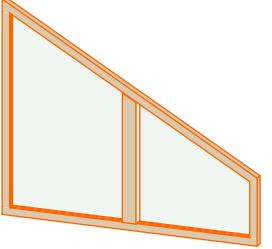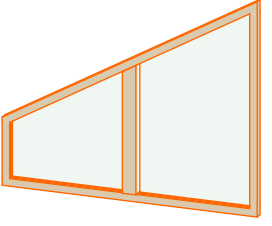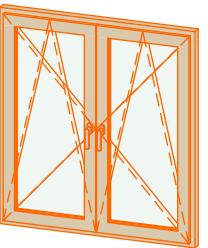Windows and doors list							
Type-quality	Barcode	Wall Thickness	W x H Size	Orientation	Glazing	Quantity	3D Axonometry
Door - Premium	P19885-4	44	850×1 980	R	Full wood, no threshold (internal)	2	
Door - Premium	PP19885-3	213	850×1 980	L	100% glass, double glazed	1	
Window - Premium plus	<Undefined>	213	1 700×1 424		Double glazed, left	1	
Window - Premium plus	<Undefined>	213	1 700×1 424		Double glazed, right	1	
Window - Premium plus	P+P143130	213	1 300×1 430		Double glazed	1	

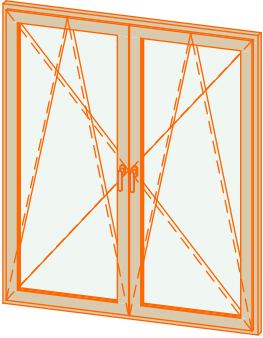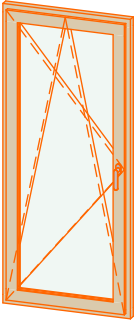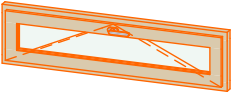Windows and doors list							
Type-quality	Barcode	Wall Thickness	W x H Size	Orientation	Glazing	Quantity	3D Axonometry
Window - Premium plus	P+P198170	213	1 700×1 980		Double glazed (2x850 width windows)	4	
Window - Premium plus	P+P19885	213	850×1 980	L	Double glazed	1	
Window - Premium plus	P+P39150T	213	1 500×390		Double glazed	1	
Window - Premium plus	P+P5250	213	500×520	R	Double glazed	1	
Window - Premium plus	PP3970	213	700×390		Double glazed	1	