


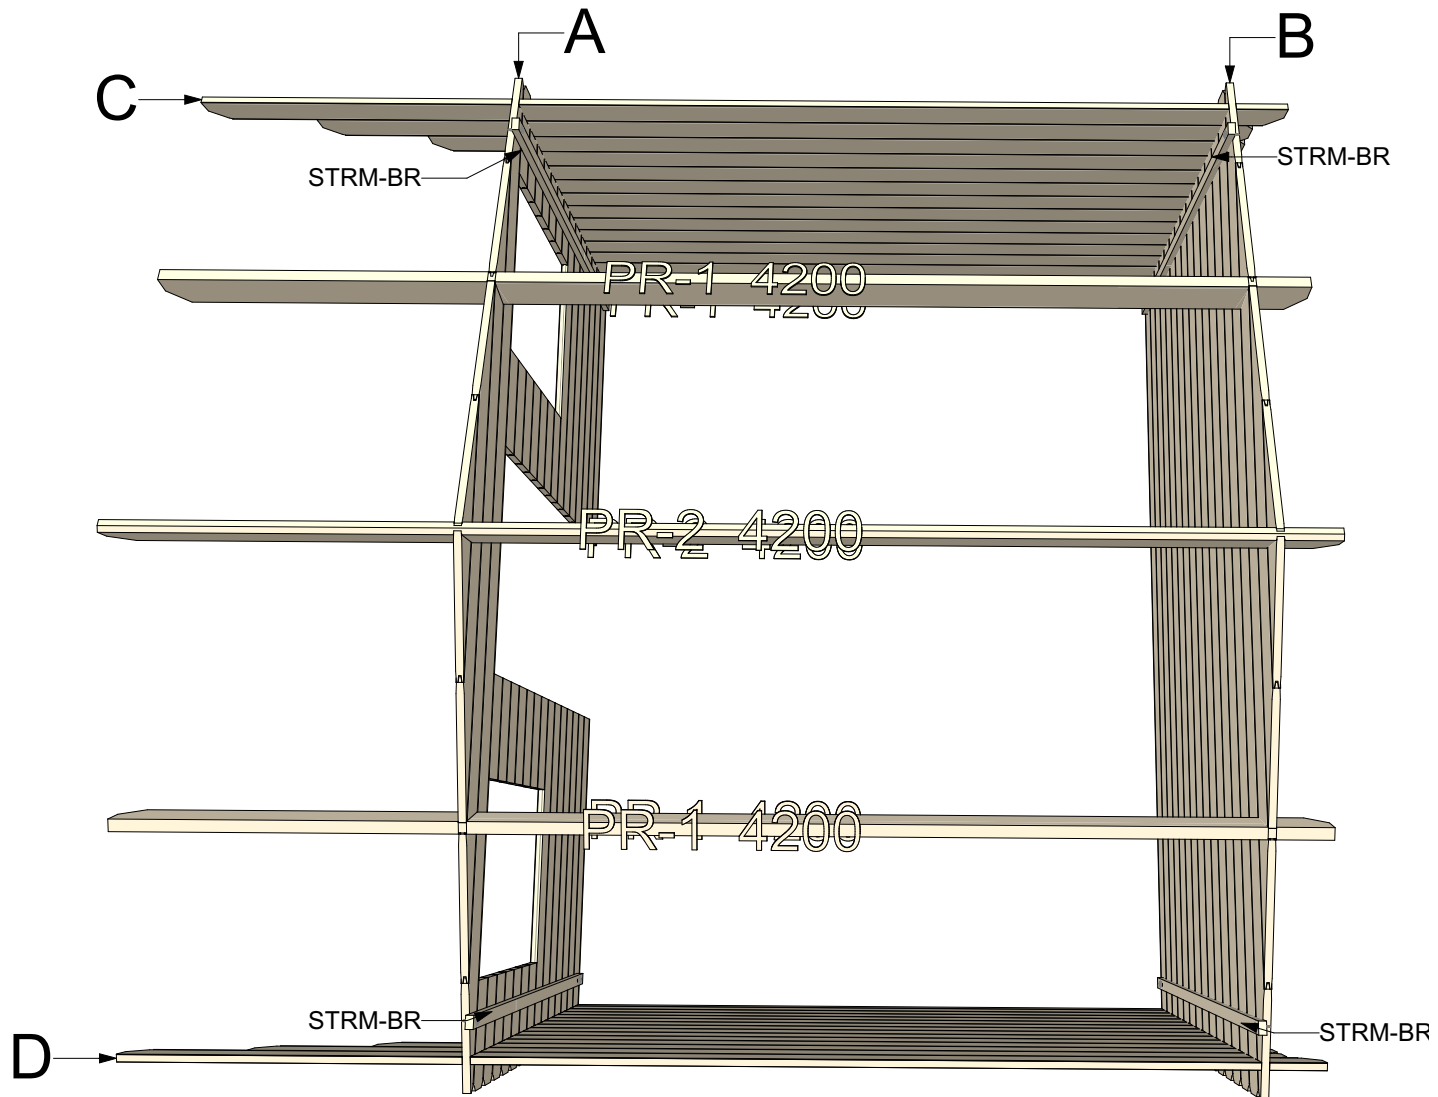

28 Genova 3,8x3


Walls and purlins positions



Thickness:	Project name:	Project ID:	Year:	Page:
28	Genova	3,8x3	2024	2


Floor bearers

1:50

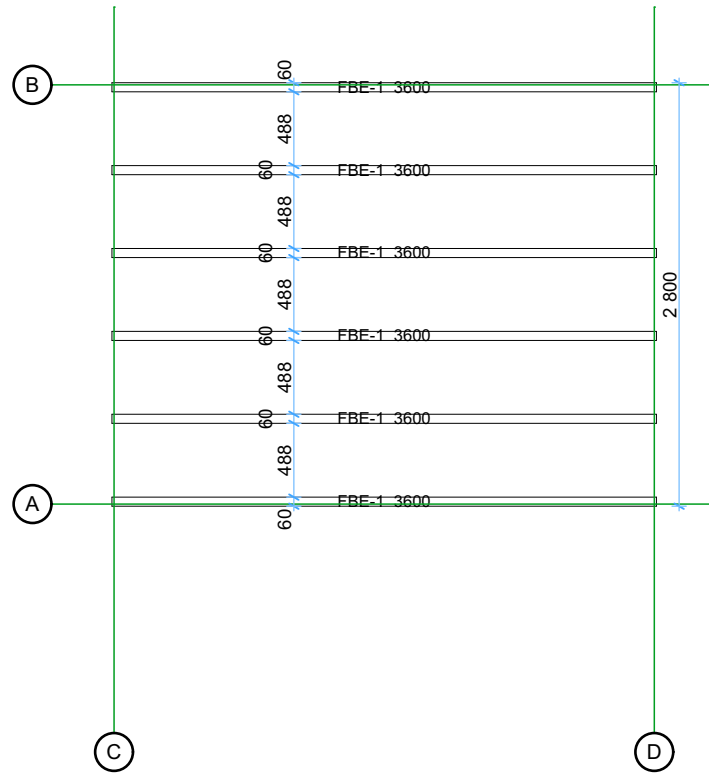

Floor boards


1:50

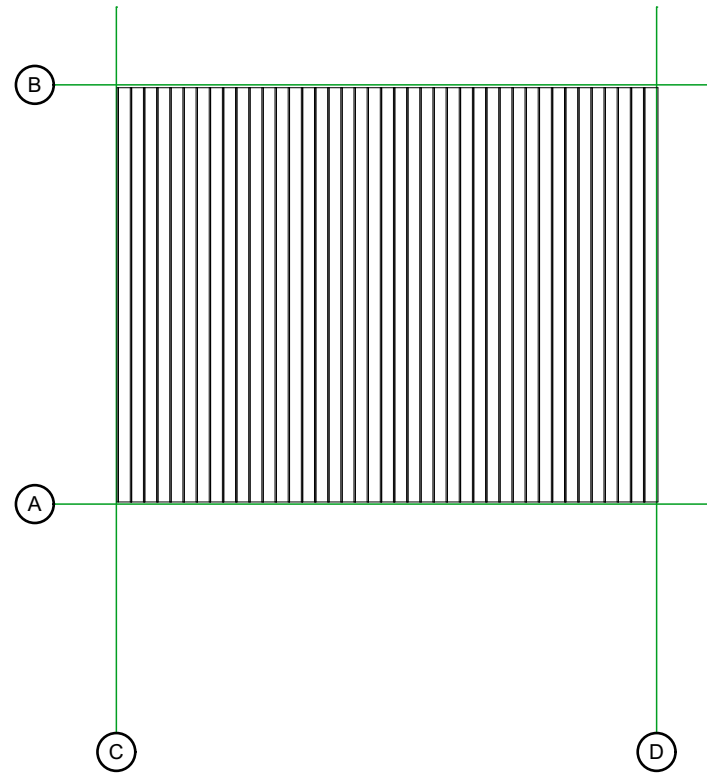

Thickness:	Project name:	Project ID:	Year:	Page:
28	Genova	3,8x3	2024	3


Ground floor plan

1:50

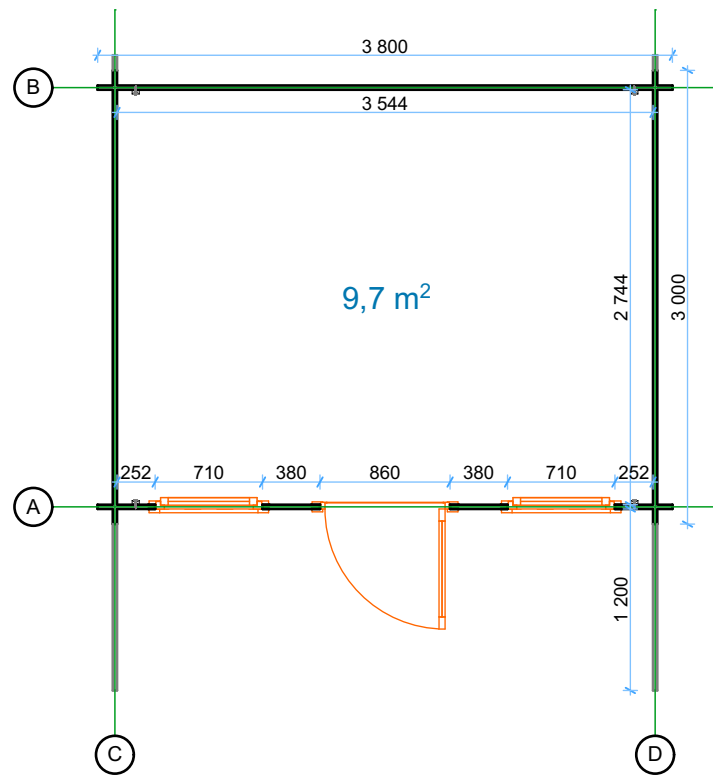

Roof boards


1:50

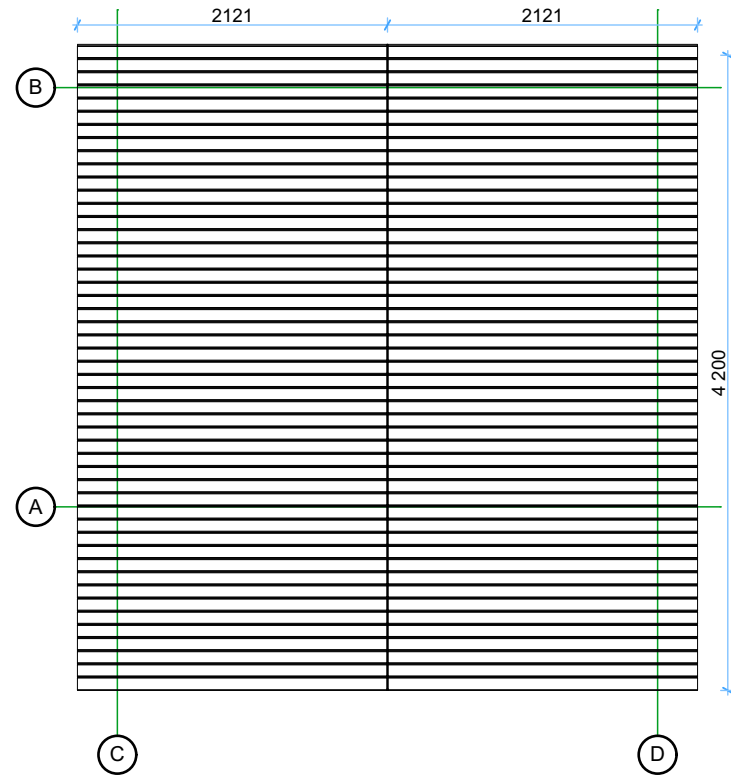

Thickness:	Project name:	Project ID:	Year:	Page:
28	Genova	3,8x3	2024	4


Wall A

1:40

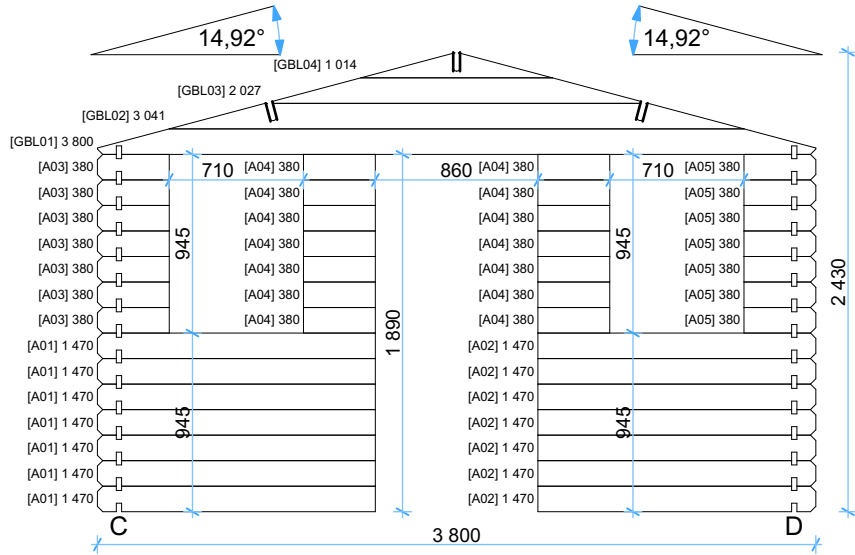


Wall C

1:40

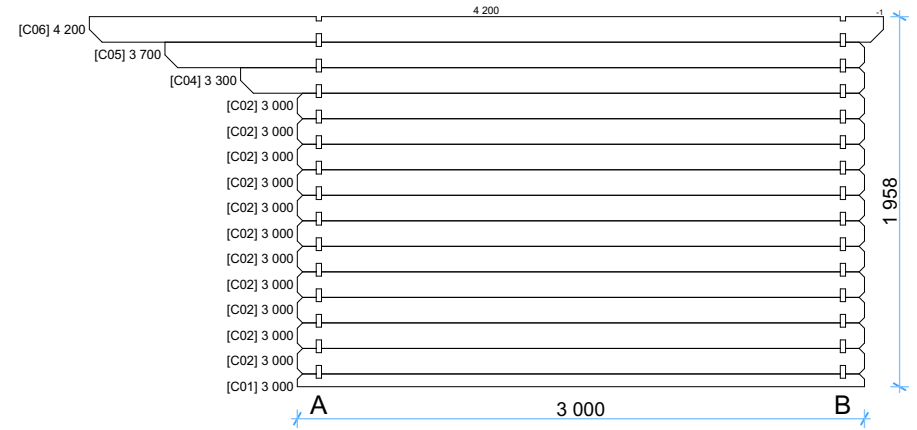


Wall B

1:40

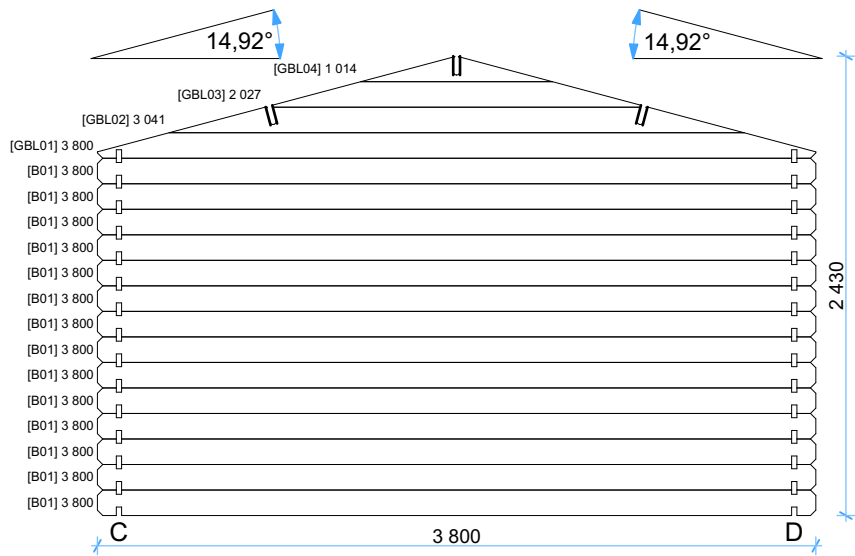




Wall D

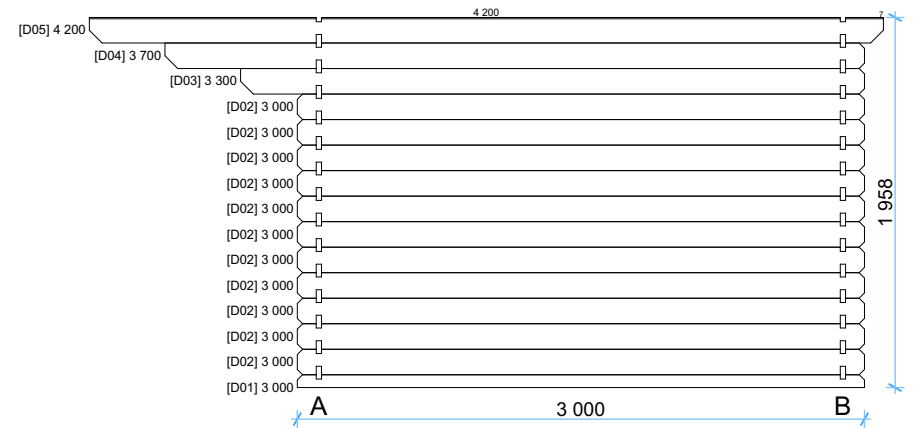1:40



Thickness:	Project name:	Project ID:	Year:	Page:
28	Genova	3,8x3	2024	5

Windows and doors list							
Barcode	Type-quality	Wall Thickness	W x H Size	Orientation	Glazing	Quantity	3D Axonometry
S18585-2	Door - Economy	28	850x1 850	R	50% glass, single glazed	1	
S9270	Window - Economy	28	700x920	L	Single glazed	1	
S9270	Window - Economy	28	700x920	R	Single glazed	1	

Thickness:	Project name:	Project ID:	Year:	Page:
28	Genova	3,8x3	2024	6