


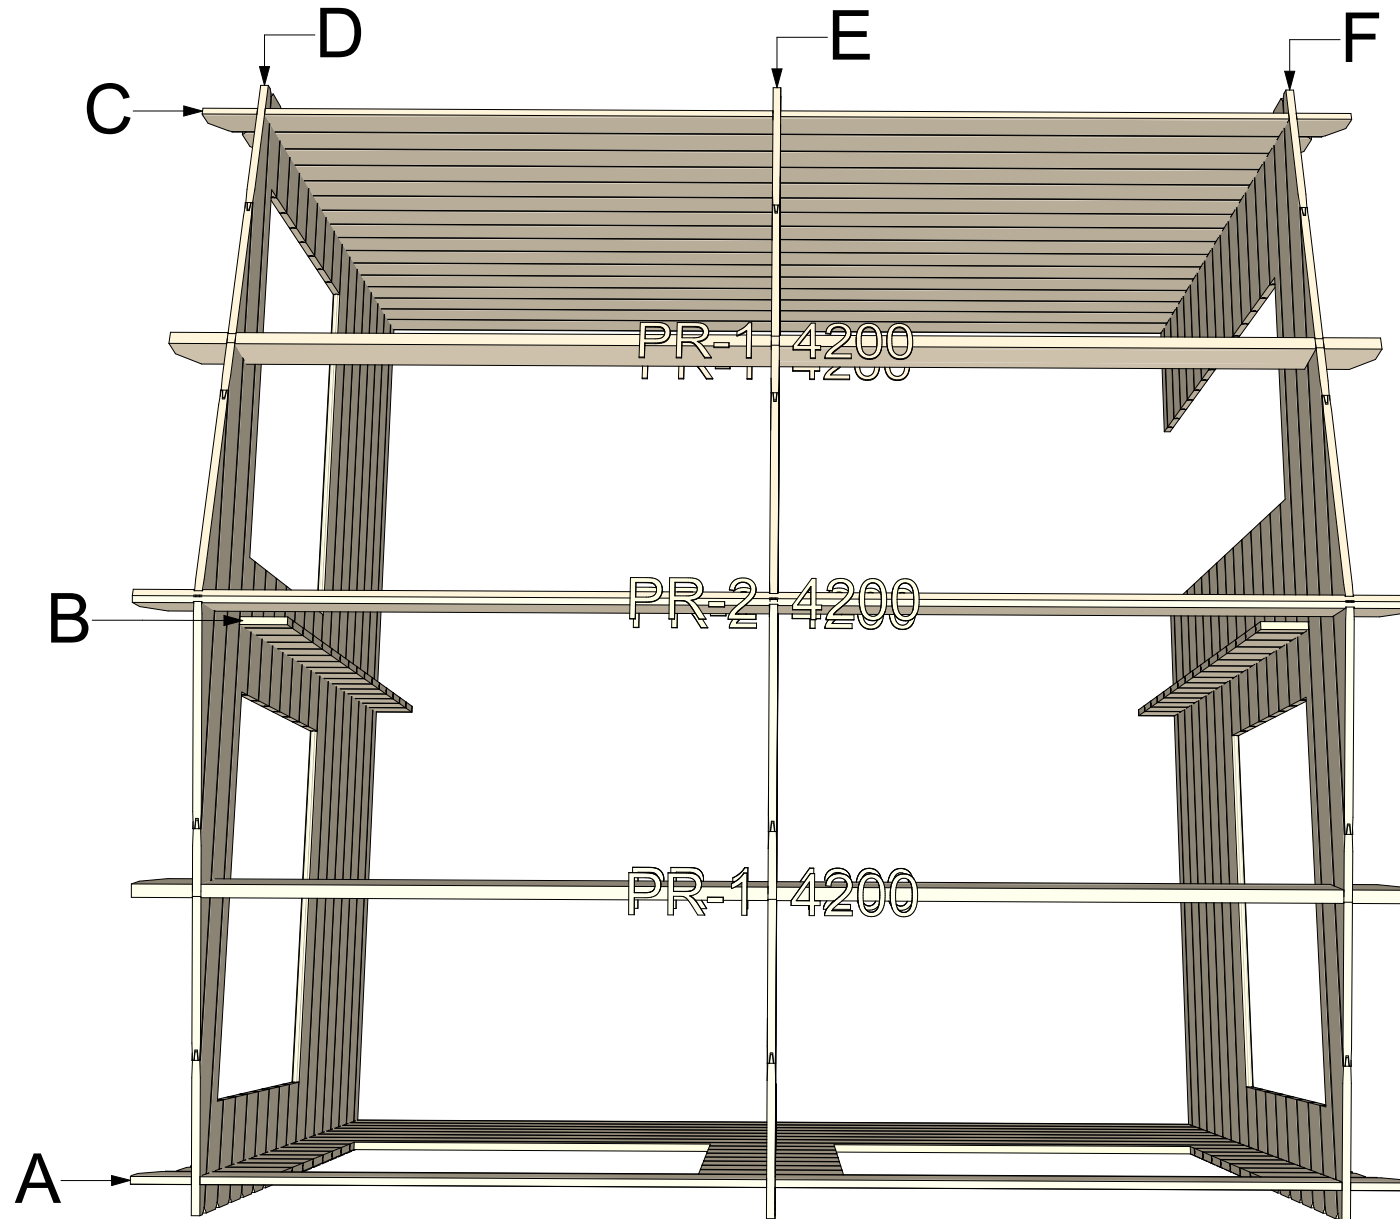

28 Kiosk 4x4


Walls and purlins positions



Thickness:	Project name:	Project ID:	Year:	Page:
28	Kiosk	4x4	2023	2


Floor bearers

1:50

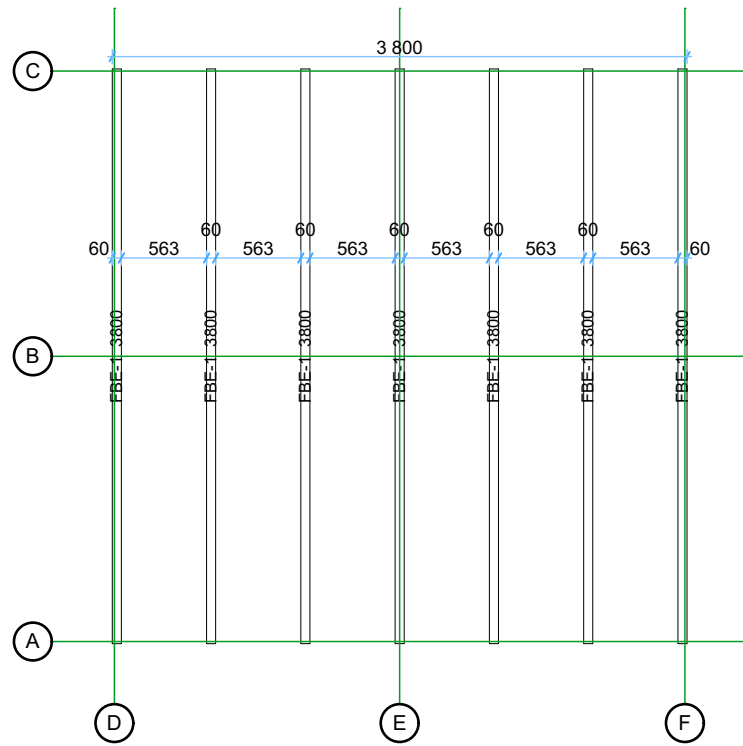

Floor boards


1:50

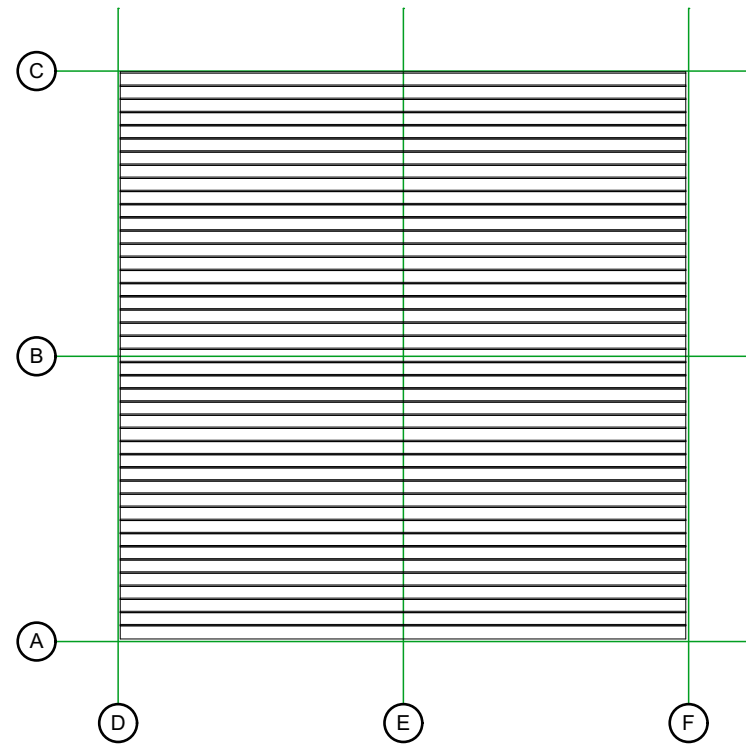

Thickness:	Project name:	Project ID:	Year:	Page:
28	Kiosk	4x4	2023	3


Ground floor plan

1:50

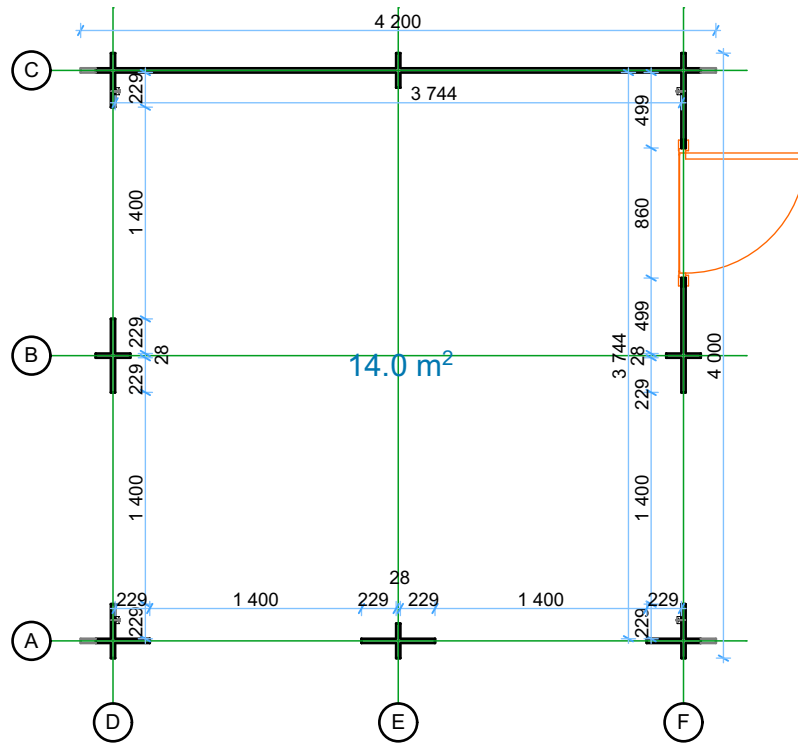

Roof boards


1:50

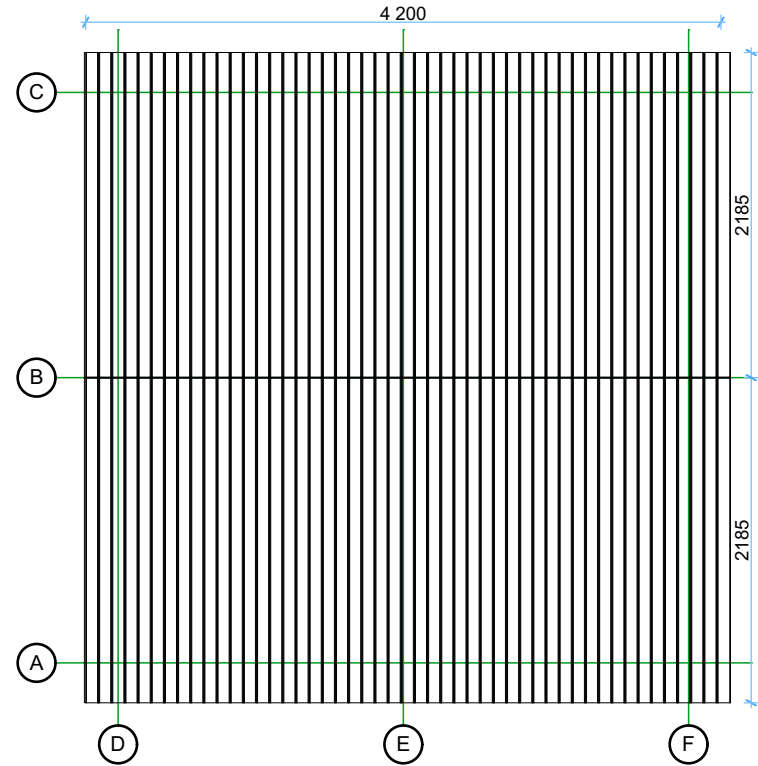

Thickness:	Project name:	Project ID:	Year:	Page:
28	Kiosk	4x4	2023	4


Wall A

1:50

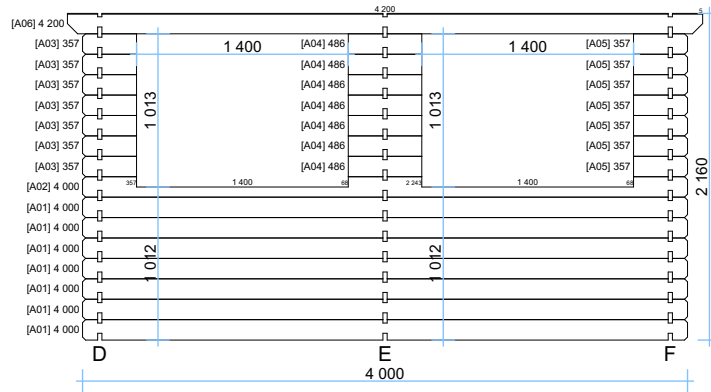


Wall B

1:50

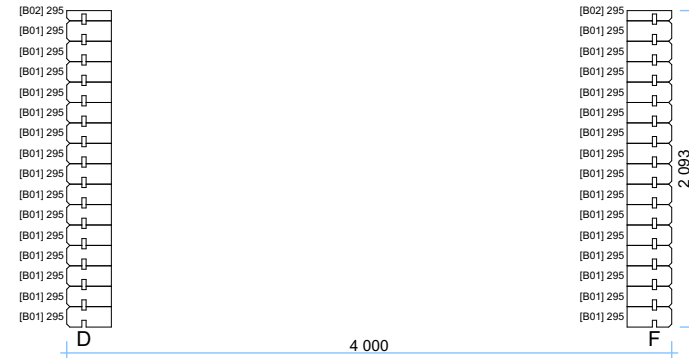


Wall C

1:50

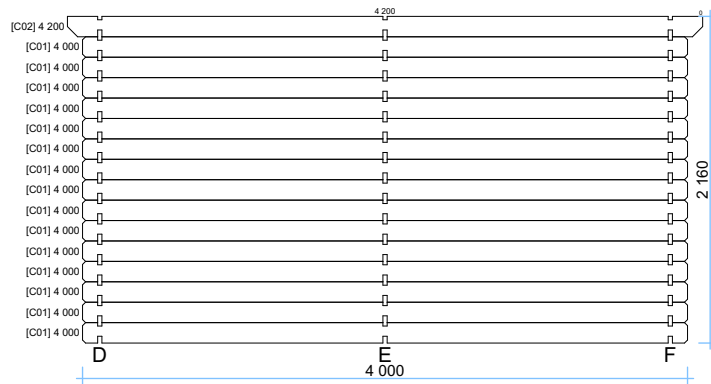

Wall D


1:50

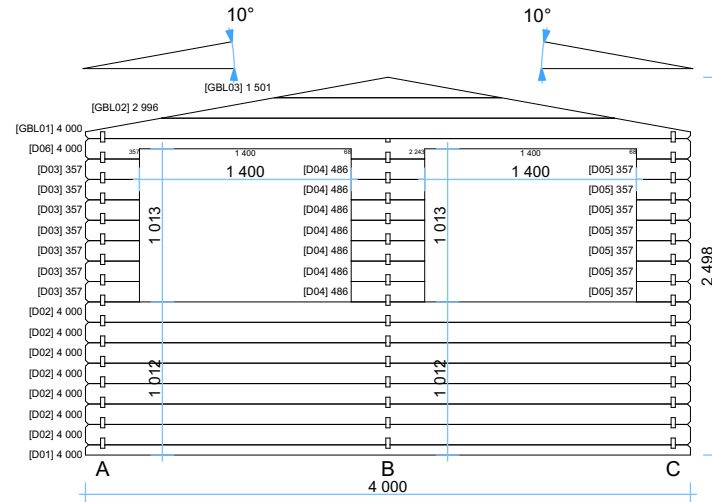

Thickness:	Project name:	Project ID:	Year:	Page:
28	Kiosk	4x4	2023	5


Wall E

1:50


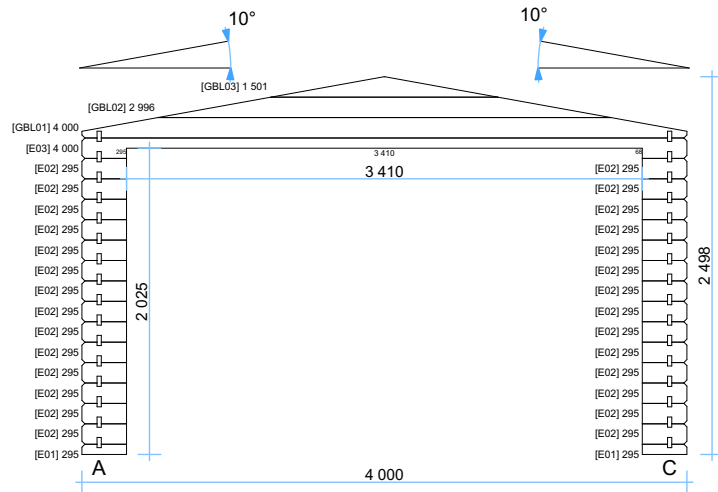


Wall F

1:50

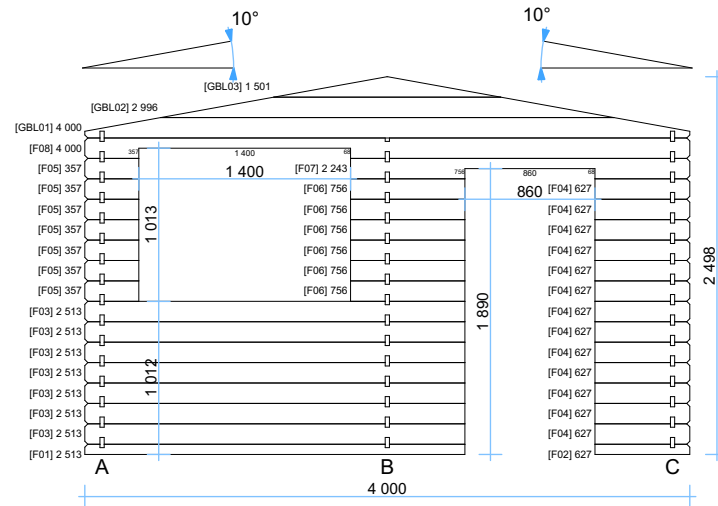

Thickness:	Project name:	Project ID:	Year:	Page:
28	Kiosk	4x4	2023	6

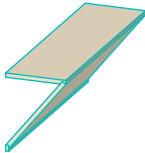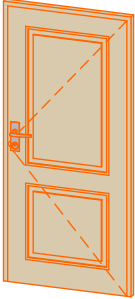Windows and doors list							
Barcode	Type-quality	Wall Thickness	W x H Size	Orientation	Glazing	Quantity	3D Axonometry
<Undefined>	Kiosk shutter	---	1400x1013	---	Wooden	5	
18585-1	Door - Economy	28	850x1850	R	Full wood	1	

Thickness:	Project name:	Project ID:	Year:	Page:
28	Kiosk	4x4	2023	7