


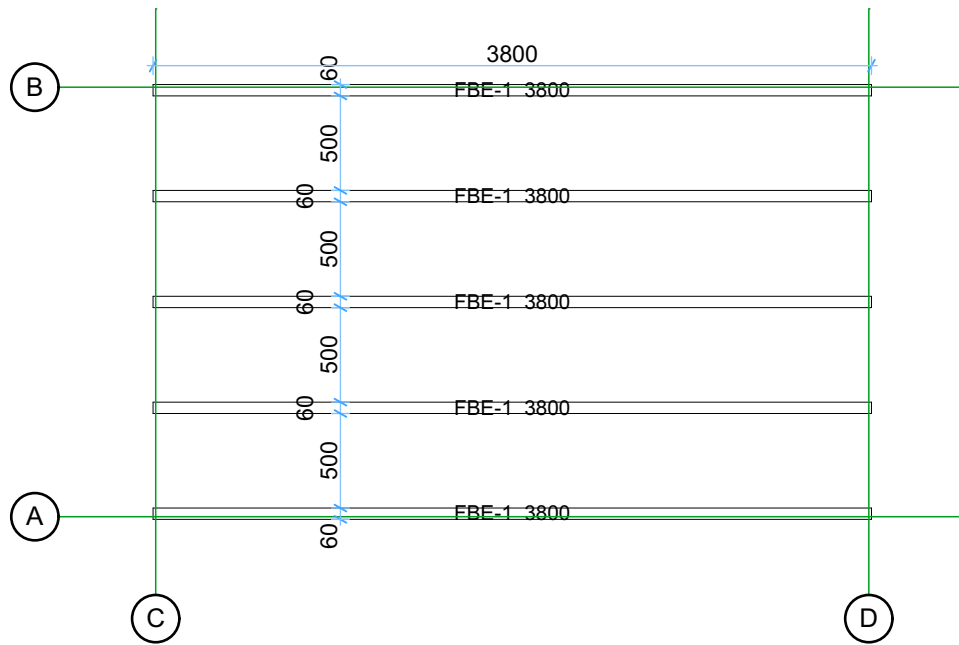

28 Bogota 2,5x4


Floor bearers

1:40



Ground floor plan


1:40

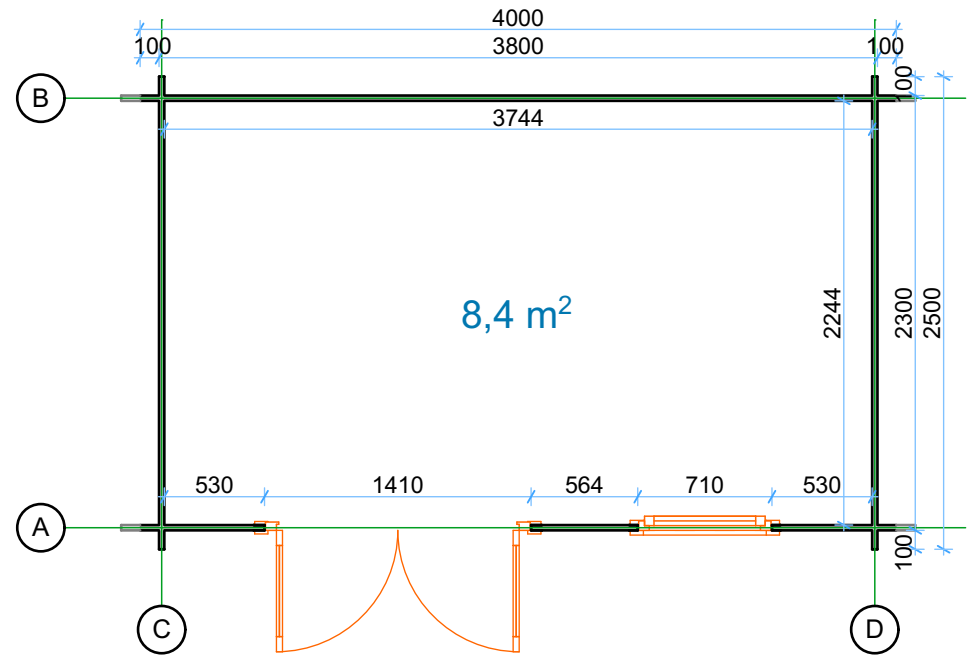

Thickness:	Project name:	Project ID:	Year:	Page:
28	Bogota	2,5x4	2022	2


Wall A

1:40

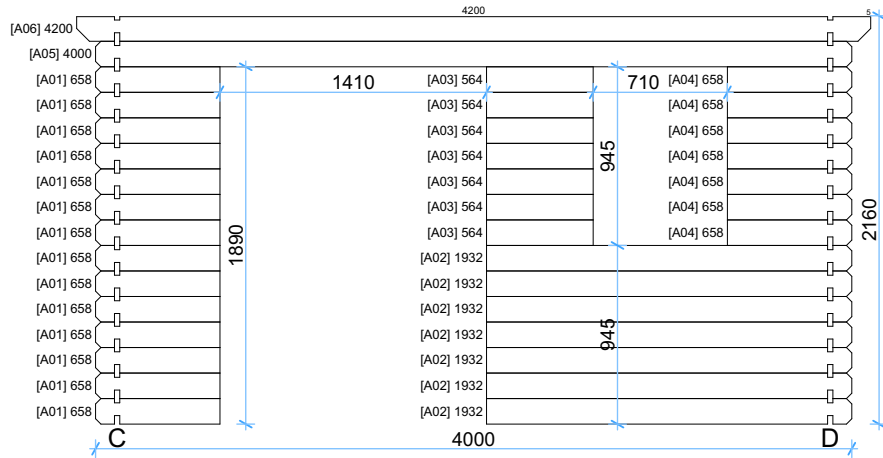


Wall B

1:40

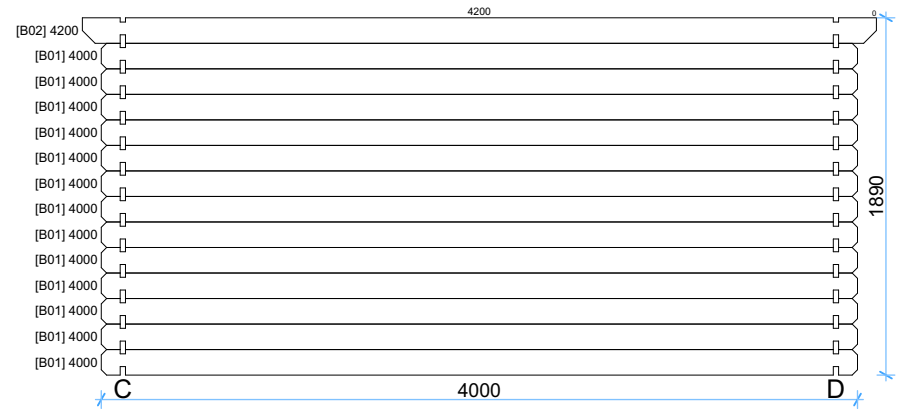


Wall C

1:40

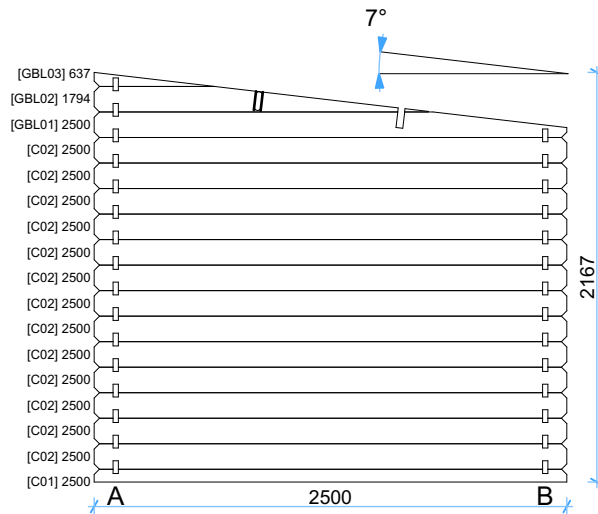

Wall D

1:40

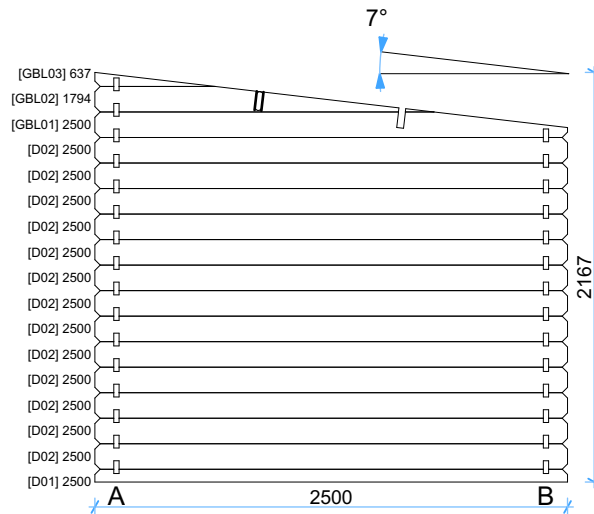



Thickness:	Project name:	Project ID:	Year:	Page:
28	Bogota	2,5x4	2022	3

Floor boards

1:40


Roof boards

1:40

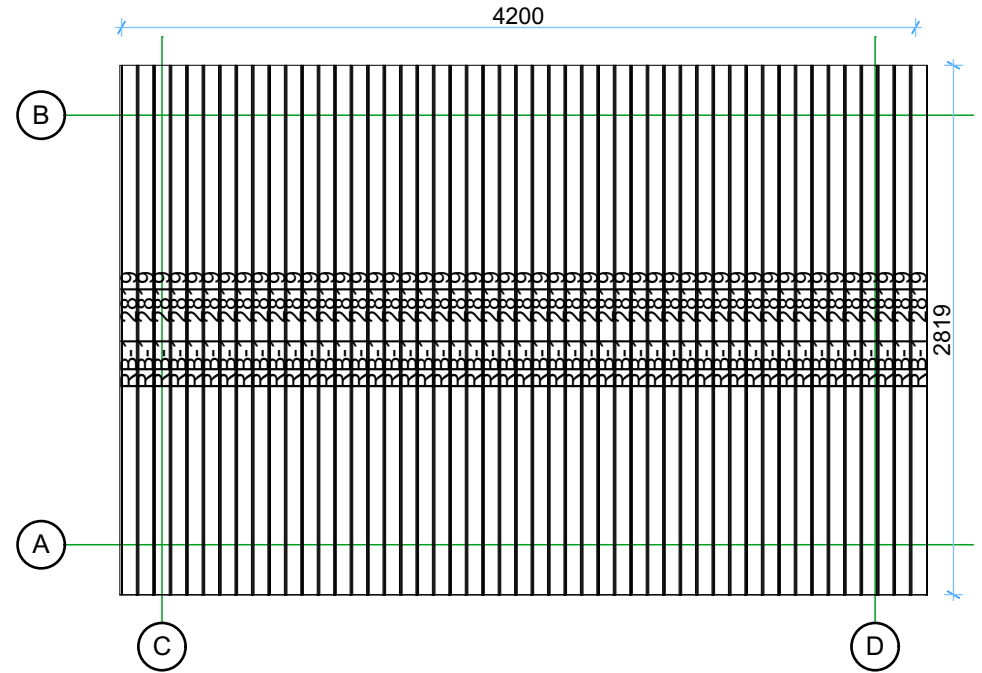
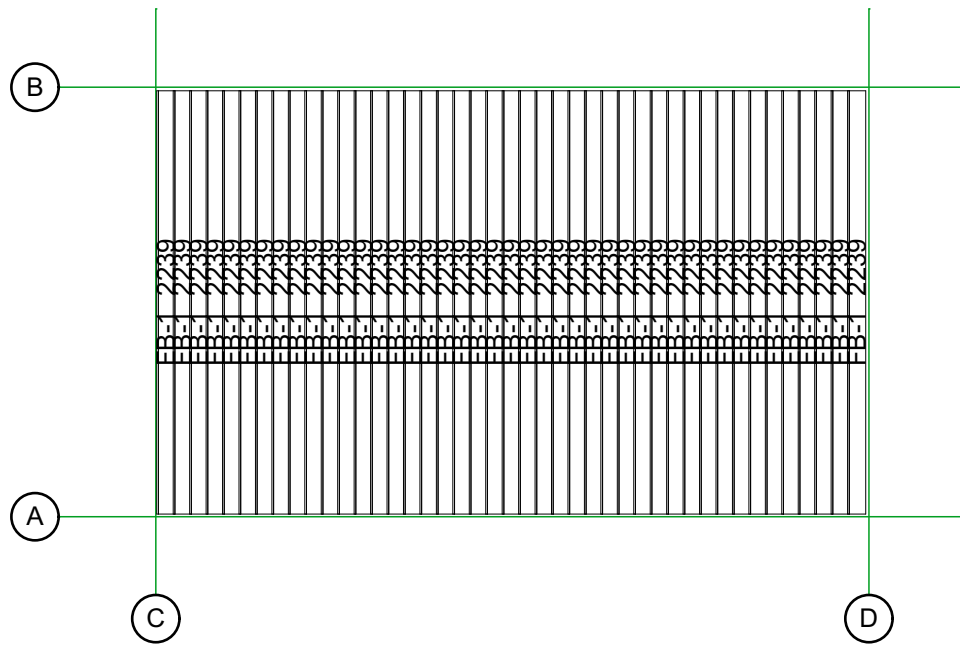


Thickness:	Project name:	Project ID:	Year:	Page:
28	Bogota	2,5x4	2022	4

Walls and purlins positions

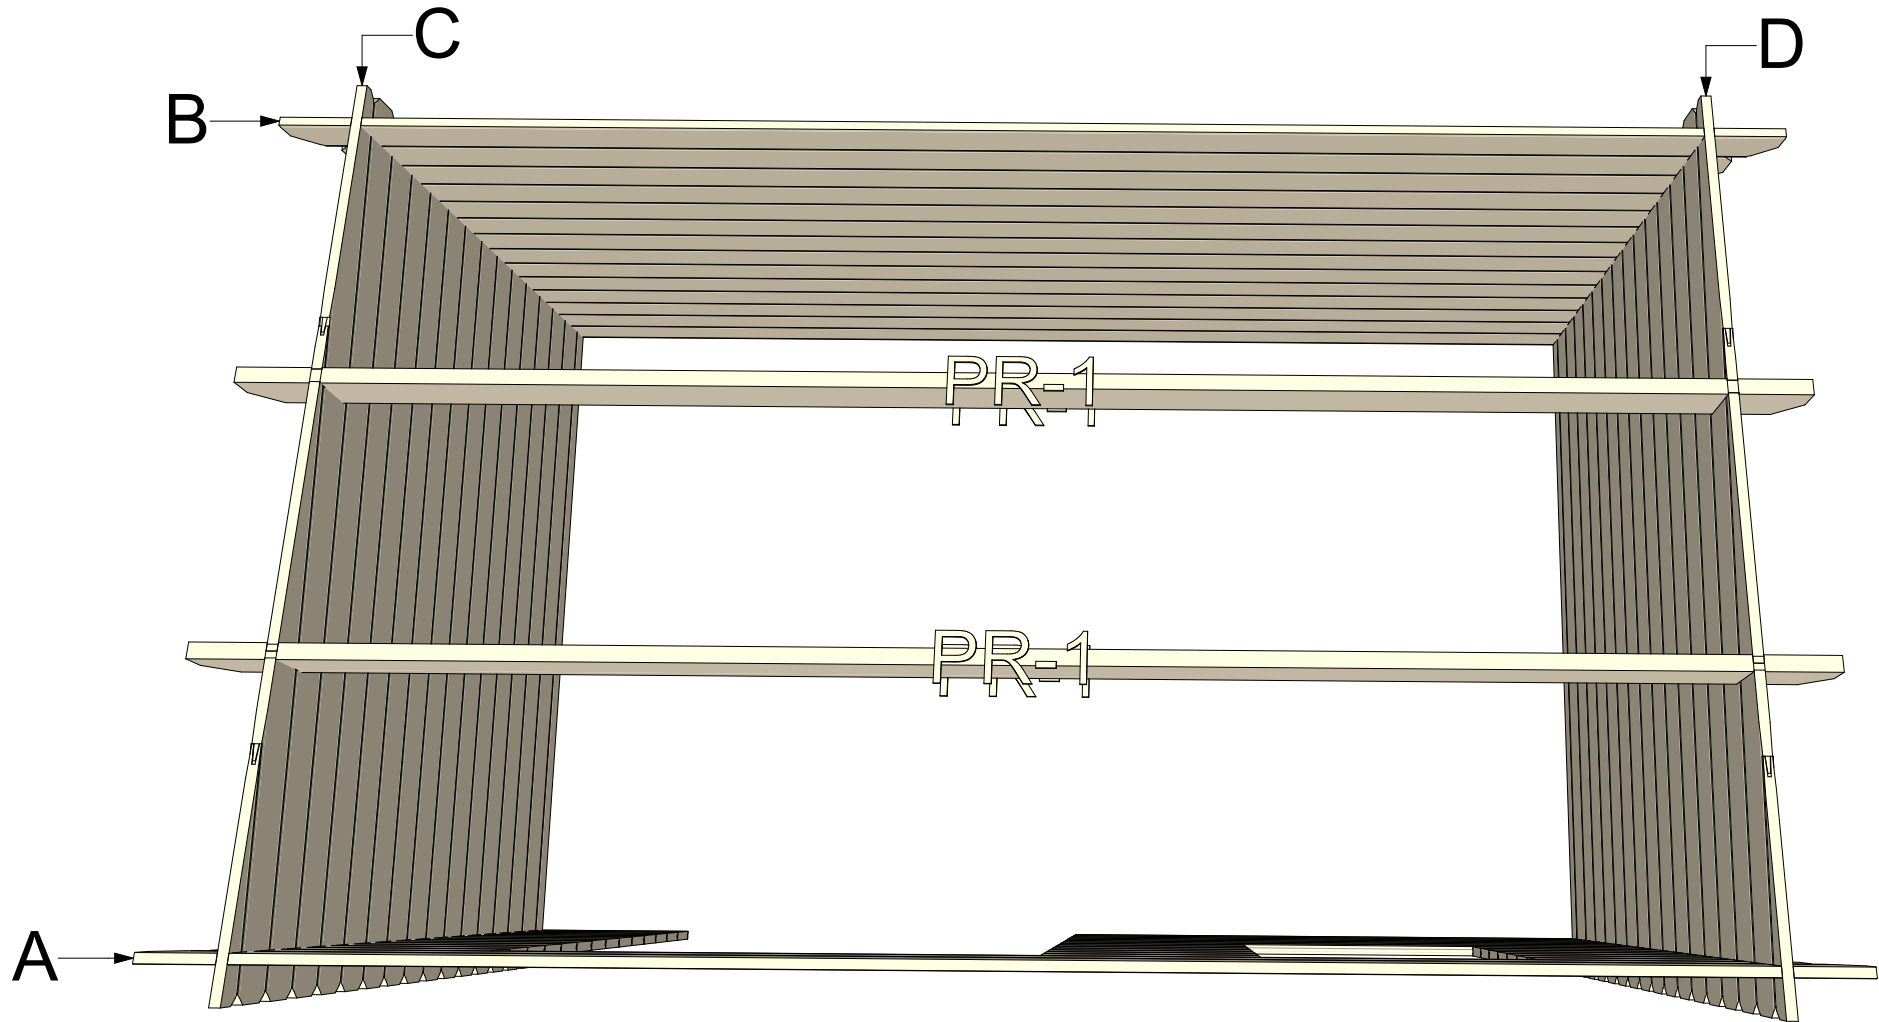

Thickness:	Project name:	Project ID:	Year:	Page:
28	Bogota	2,5x4	2022	5

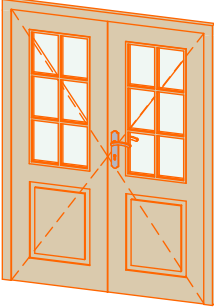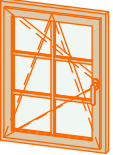Windows and doors list							
Barcode	Type-quality	Wall Thickness	W x H Size	Orientation	Glazing	Quantity	3D Axonometry
S185140-2	Door - Economy	28	1400×1850	R	50% glass, single glazed	1	
S9270	Window - Economy	28	700×920	L	Single glazed	1	

Thickness:	Project name:	Project ID:	Year:	Page:
28	Bogota	2,5x4	2022	6