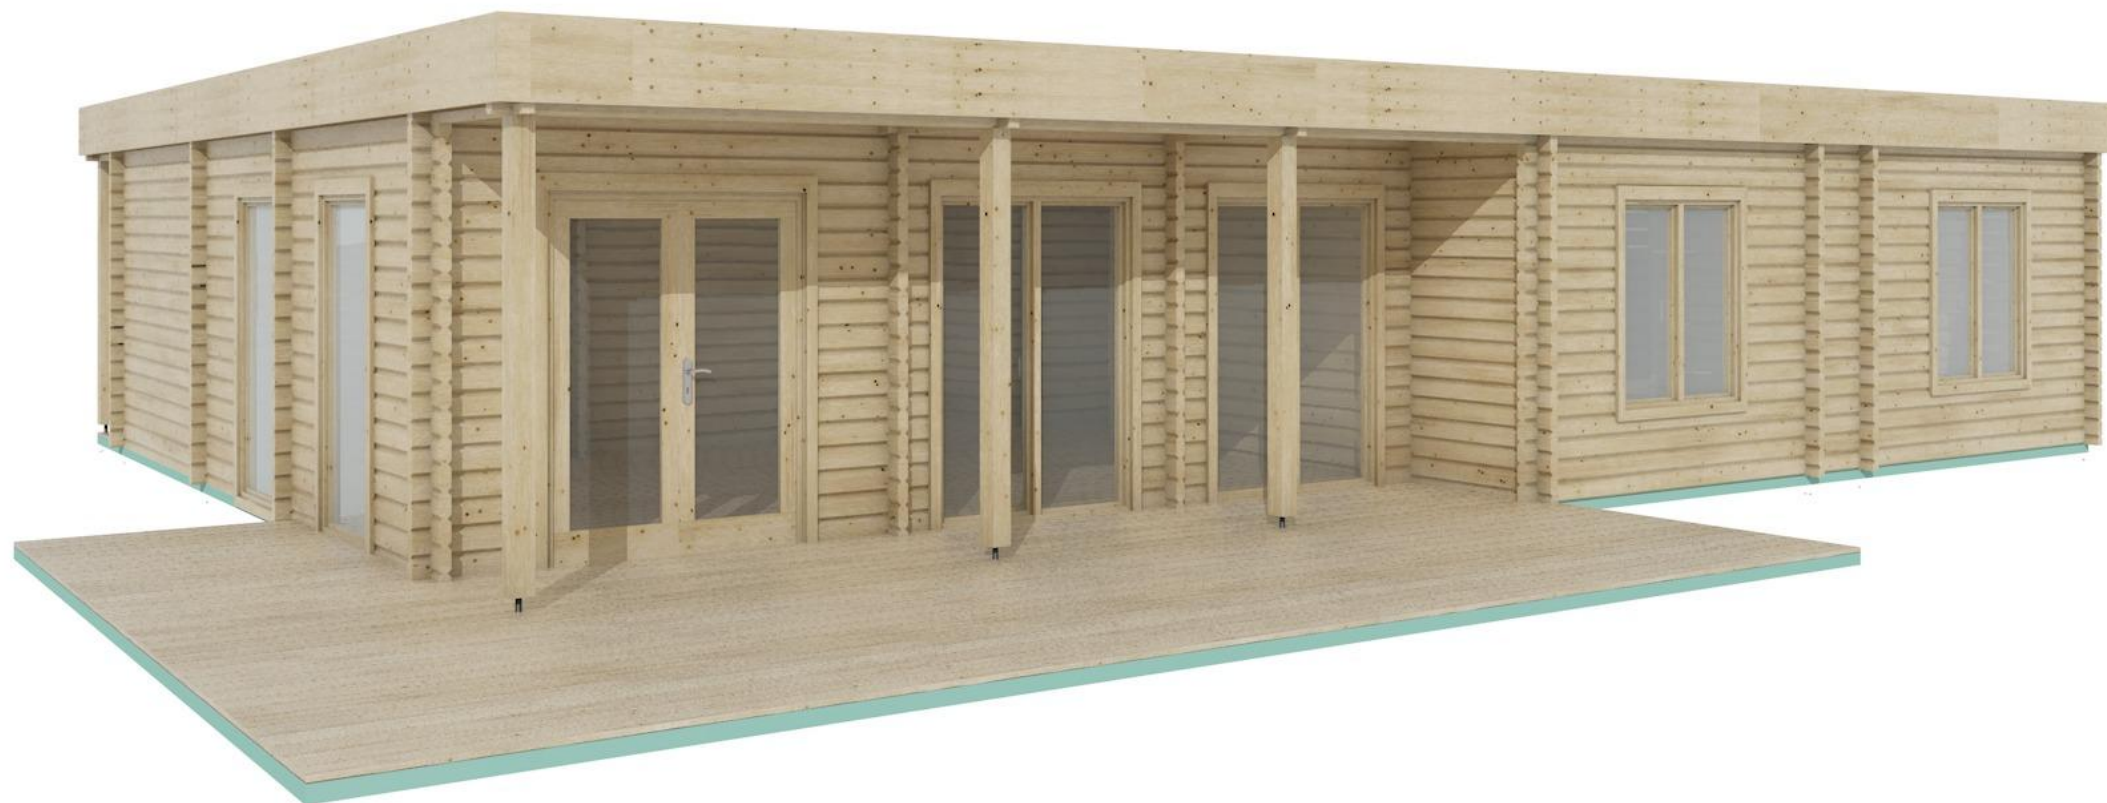





68 Granada 8,8x14



Thickness:	Project name:	Project ID:	Year:	Page:
68	Granada 8,8x14		2025	2

Floor bearer

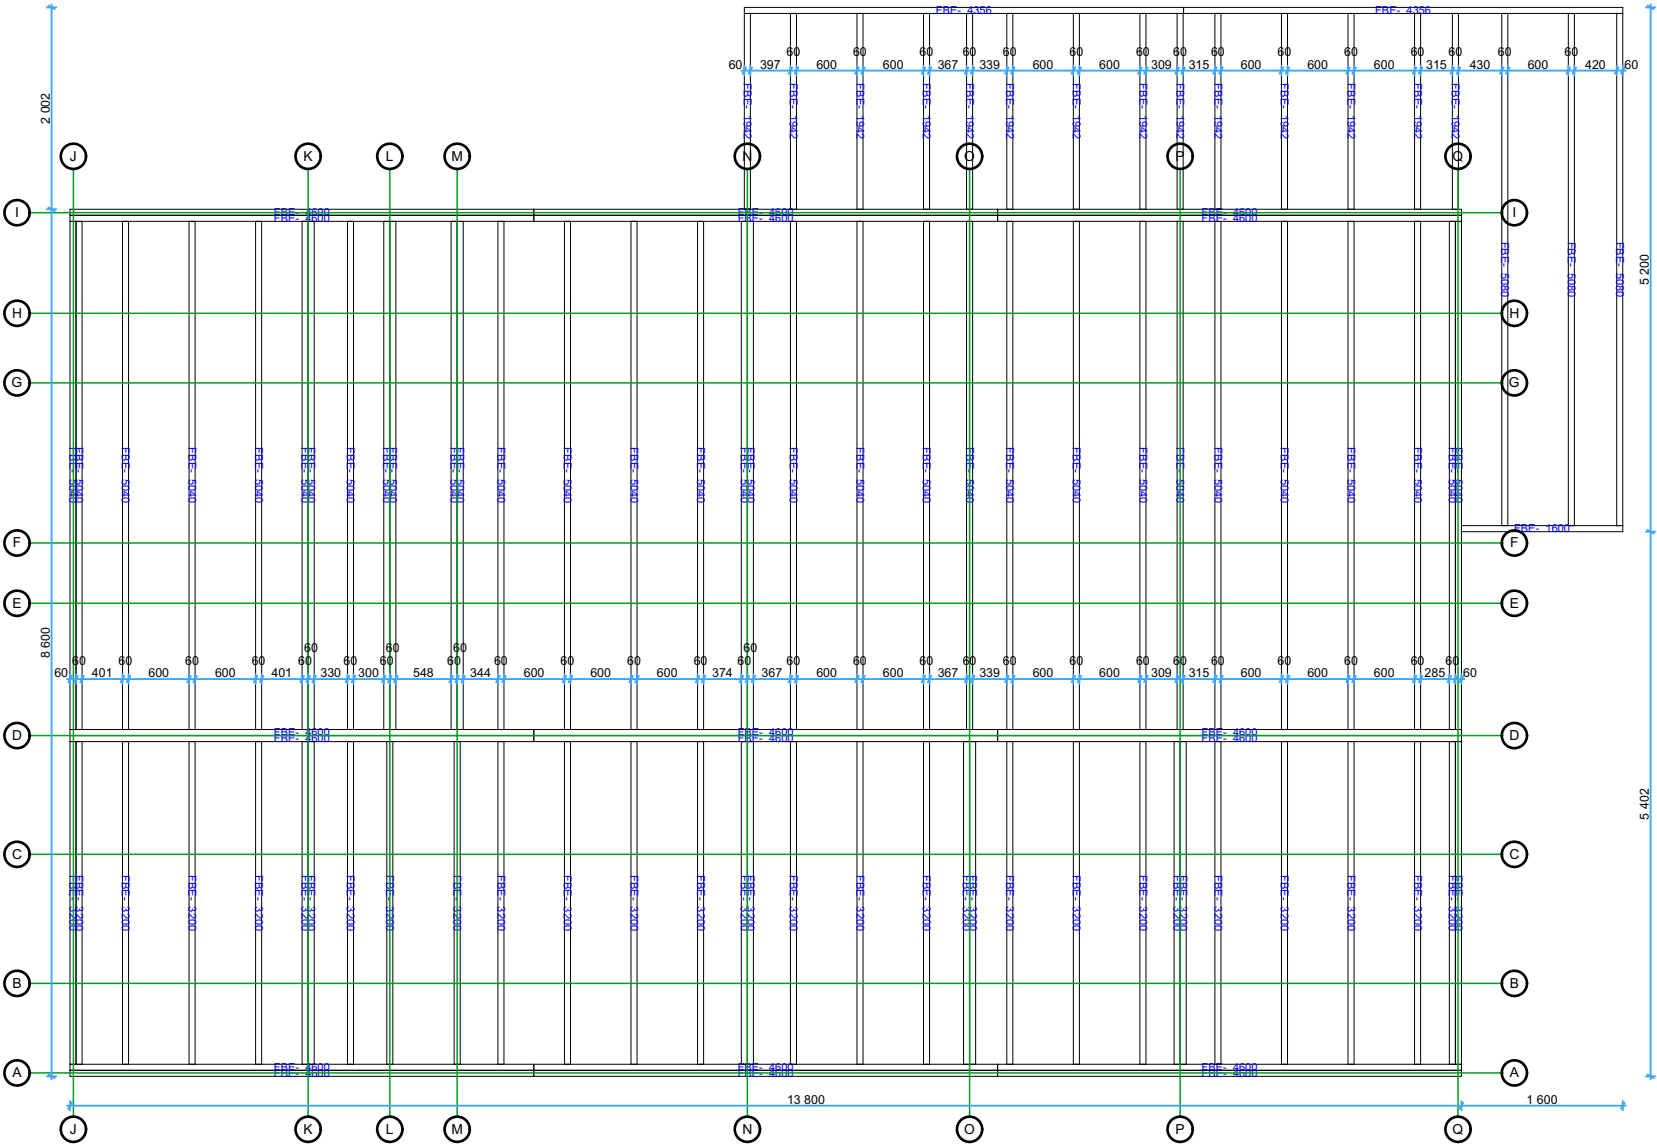
1:75



Thickness:	Project name:	Project ID:	Year:	Page:
68	Granada 8,8x14		2025	3

Ground Floor plan

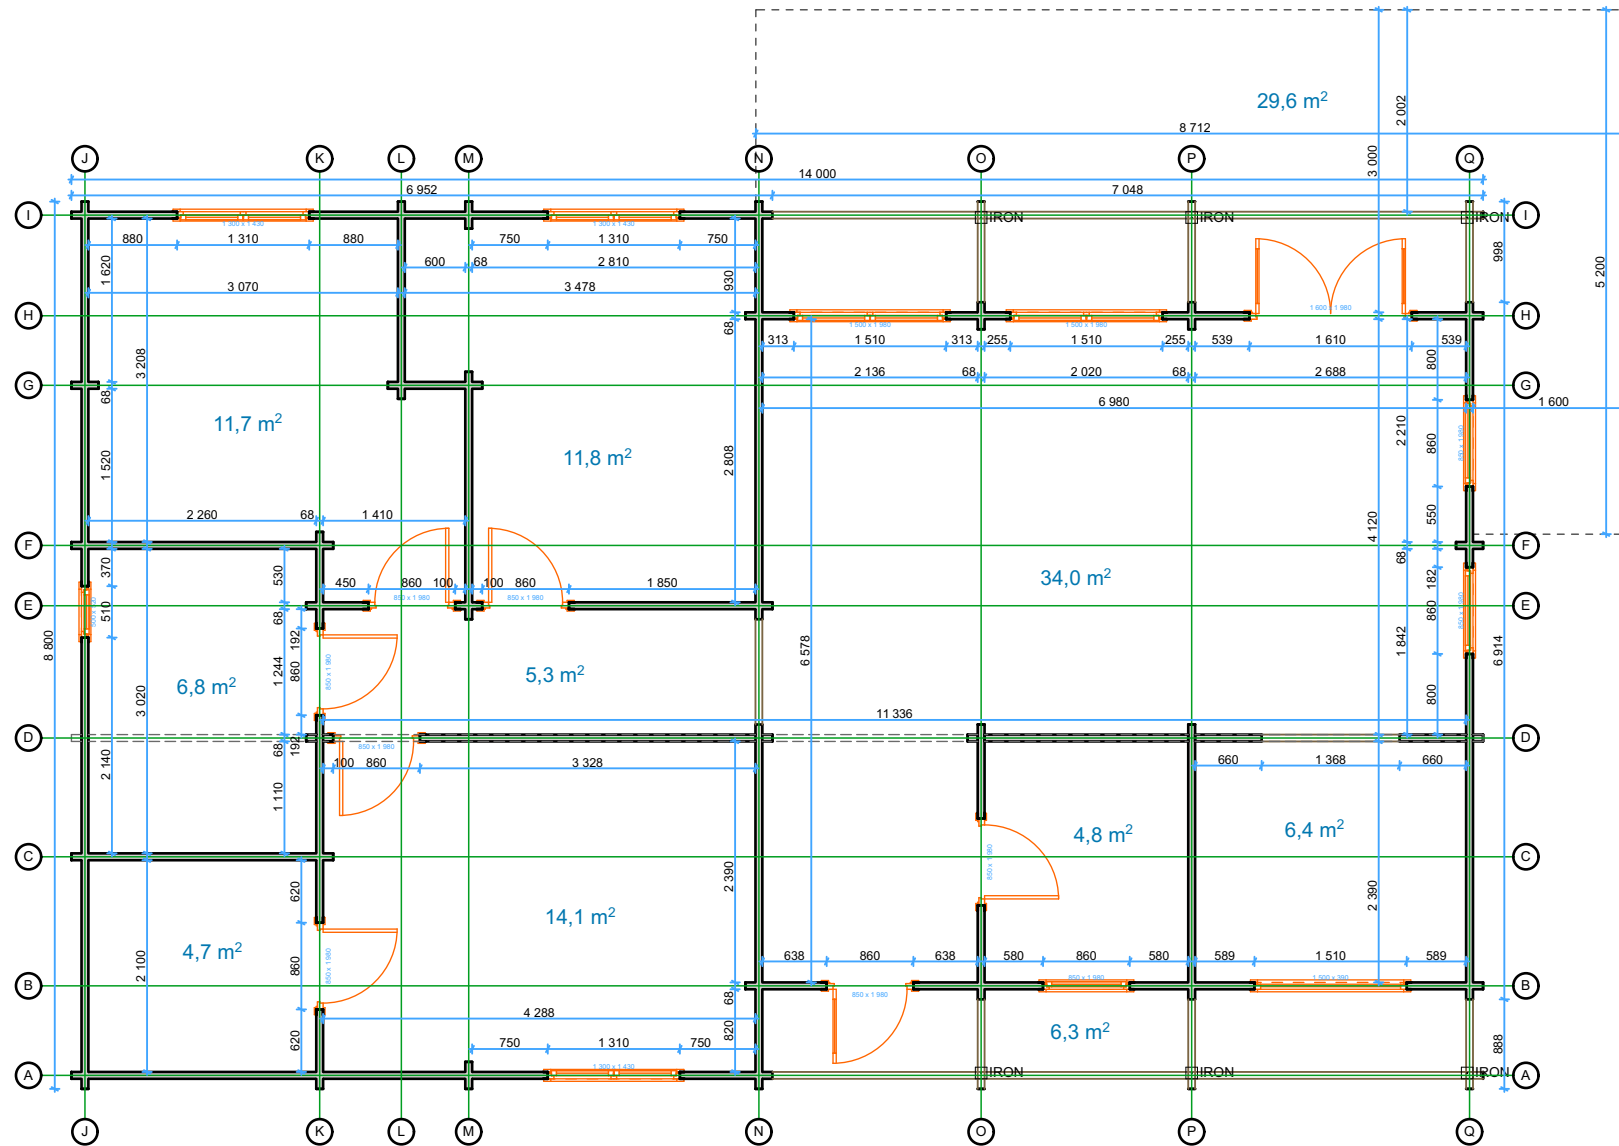
1:75



Thickness:	Project name:	Project ID:	Year:	Page:
68	Granada 8,8x14		2025	4


Back Elevation

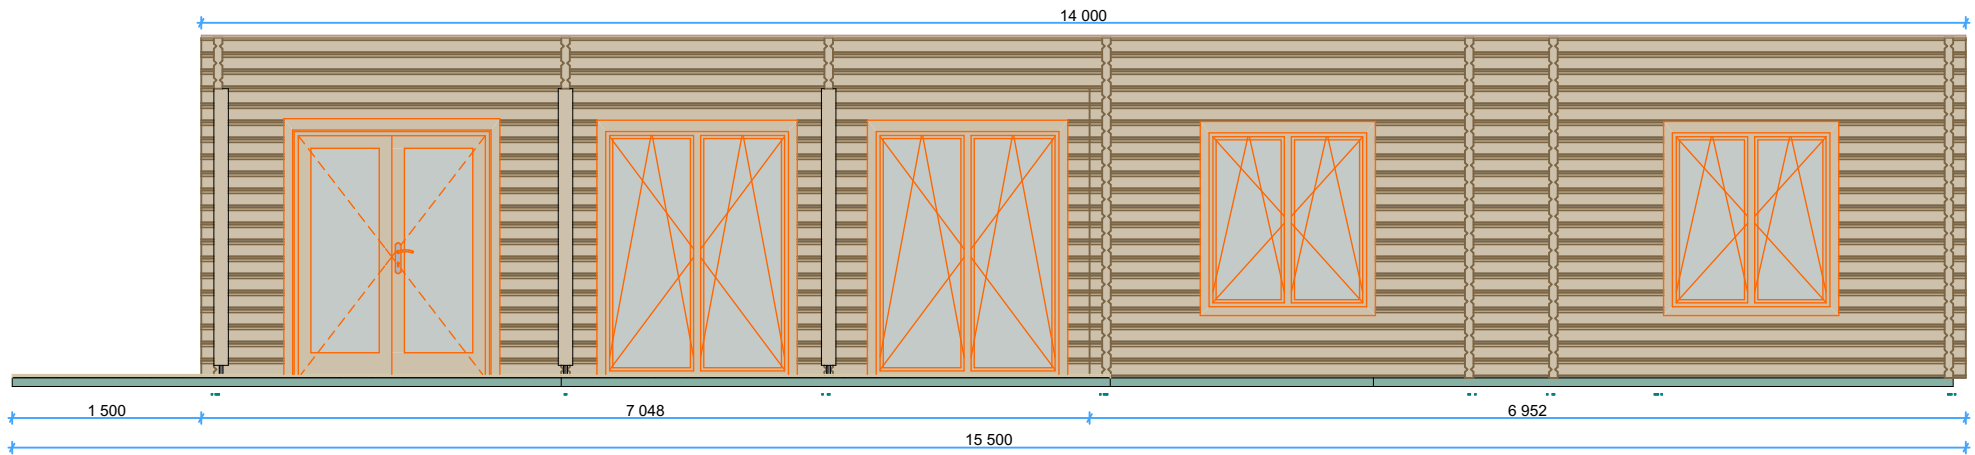1:60



Front Elevation

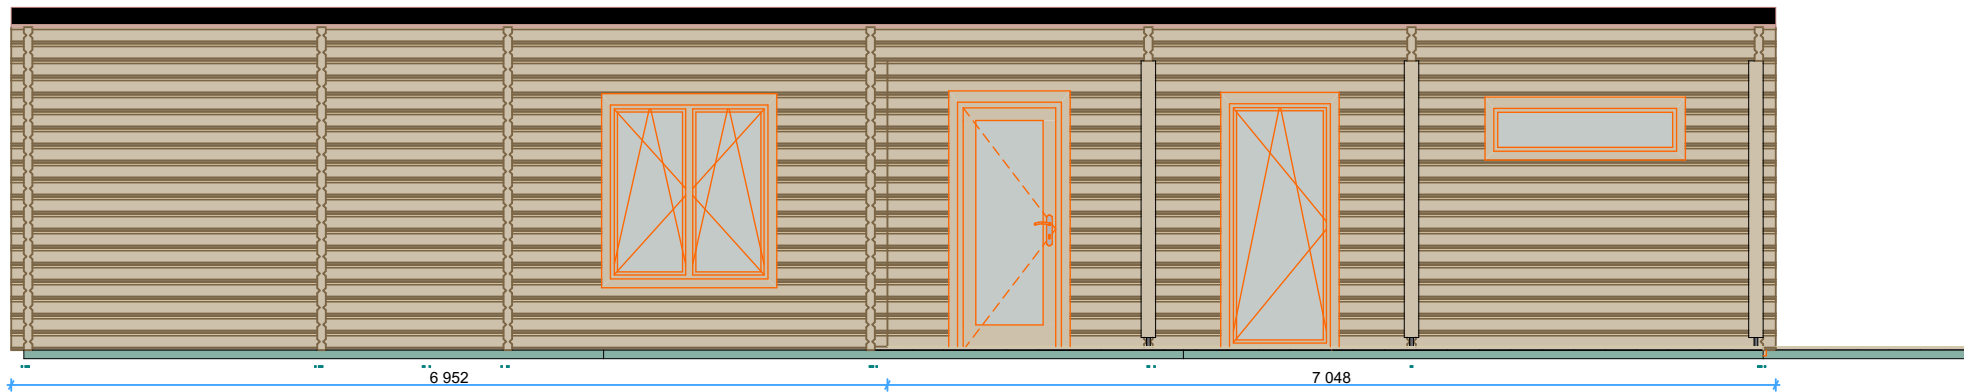
1:60



Thickness:	Project name:	Project ID:	Year:	Page:
68	Granada 8,8x14		2025	5


Right Elevation

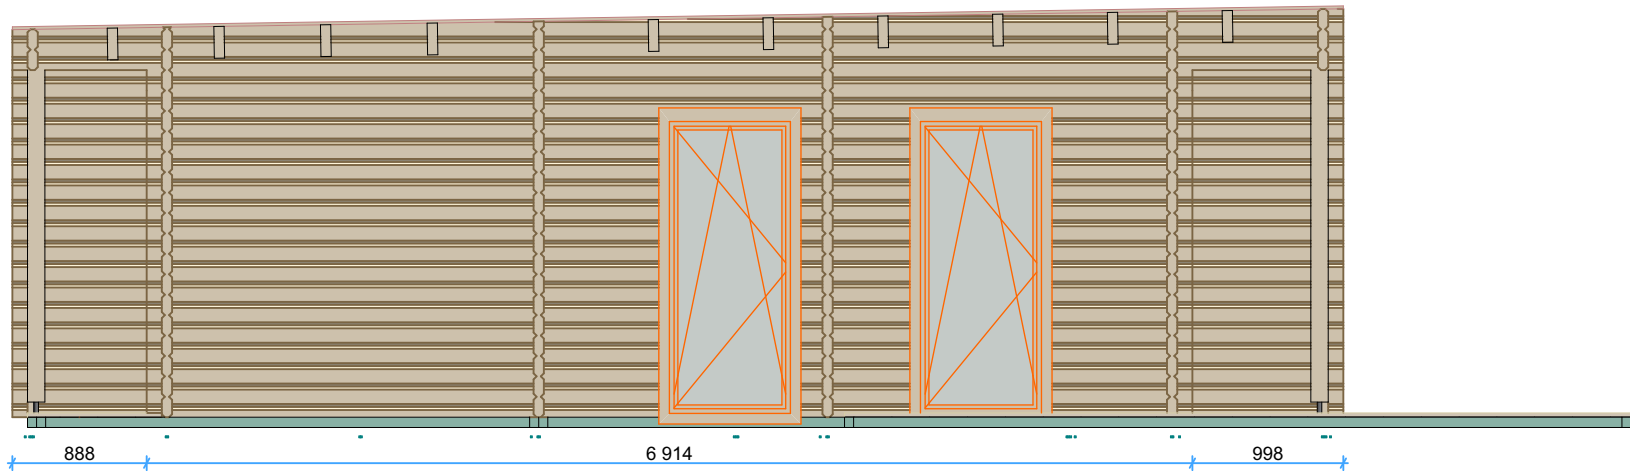1:50








Left Elevation

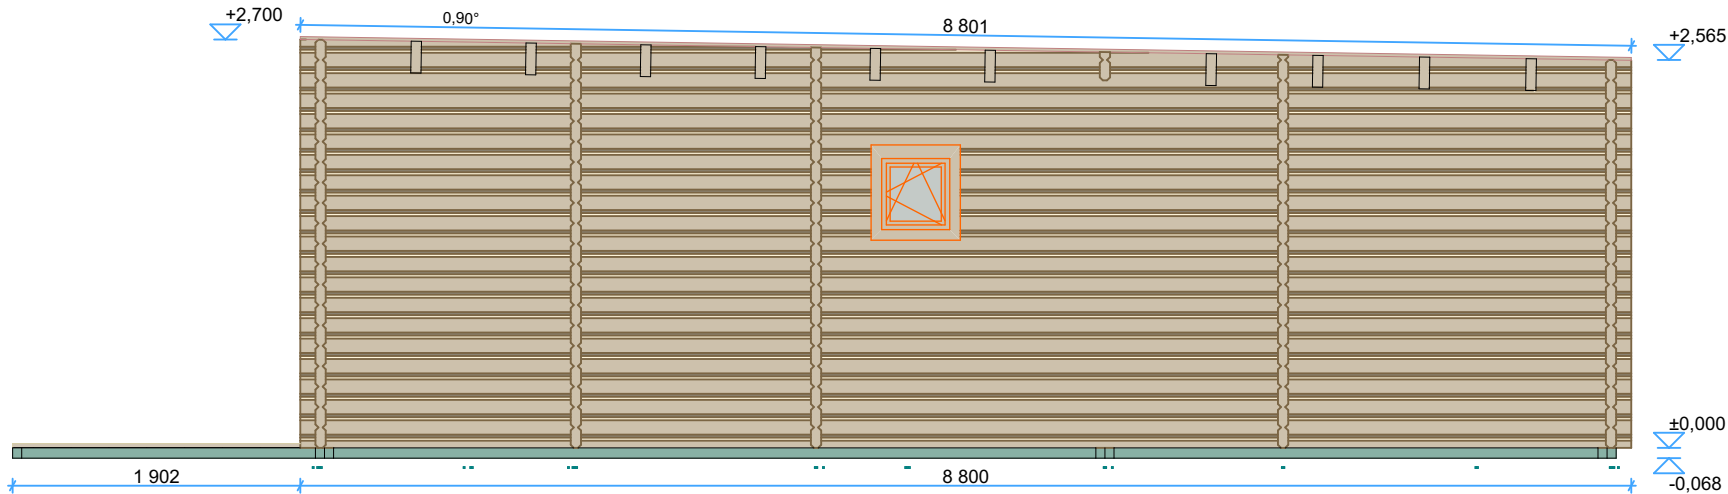1:50






Thickness:	Project name:	Project ID:	Year:	Page:
68	Granada 8,8x14		2025	6

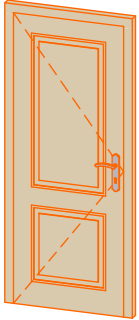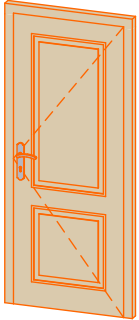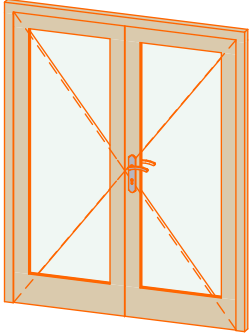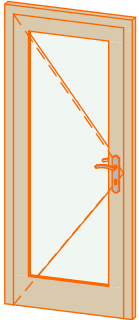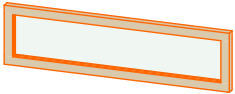68mm Granada 8,8x14 Windows and doors list

Type-quality	Barcode	Wall Thickness	W x H Size	Orientation	Glazing	Quantity	3D Axonometry
Door - Premium	P19885-4	68	850×1 980	L	Full wood, no threshold (internal)	3	
Door - Premium	P19885-4	68	850×1 980	R	Full wood, no threshold (internal)	3	
Door - Premium	PP198160-3	68	1 600×1 980	R	100%, double glazed	1	
Door - Premium	PP19885-3	68	850×1 980	L	100% glass, double glazed	1	
Window - Premium plus	PP39150	68	1 500×390		Double glazed	1	

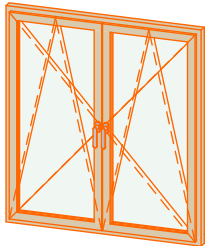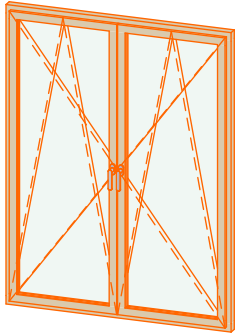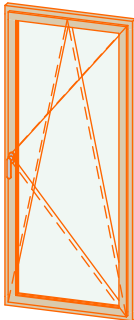68mm Granada 8,8x14 Windows and doors list

Type-quality	Barcode	Wall Thickness	W x H Size	Orientation	Glazing	Quantity	3D Axonometry
Window - Premium plus	P+P143130	68	1 300×1 430		Double glazed	3	
Window - Premium plus	P+P198150	68	1 500×1 980		Double glazed	2	
Window - Premium plus	P+P19885	68	850×1 980	R	Double glazed	3	
Window - Premium plus	P+P5250	68	500×520	L	Double glazed	1	