


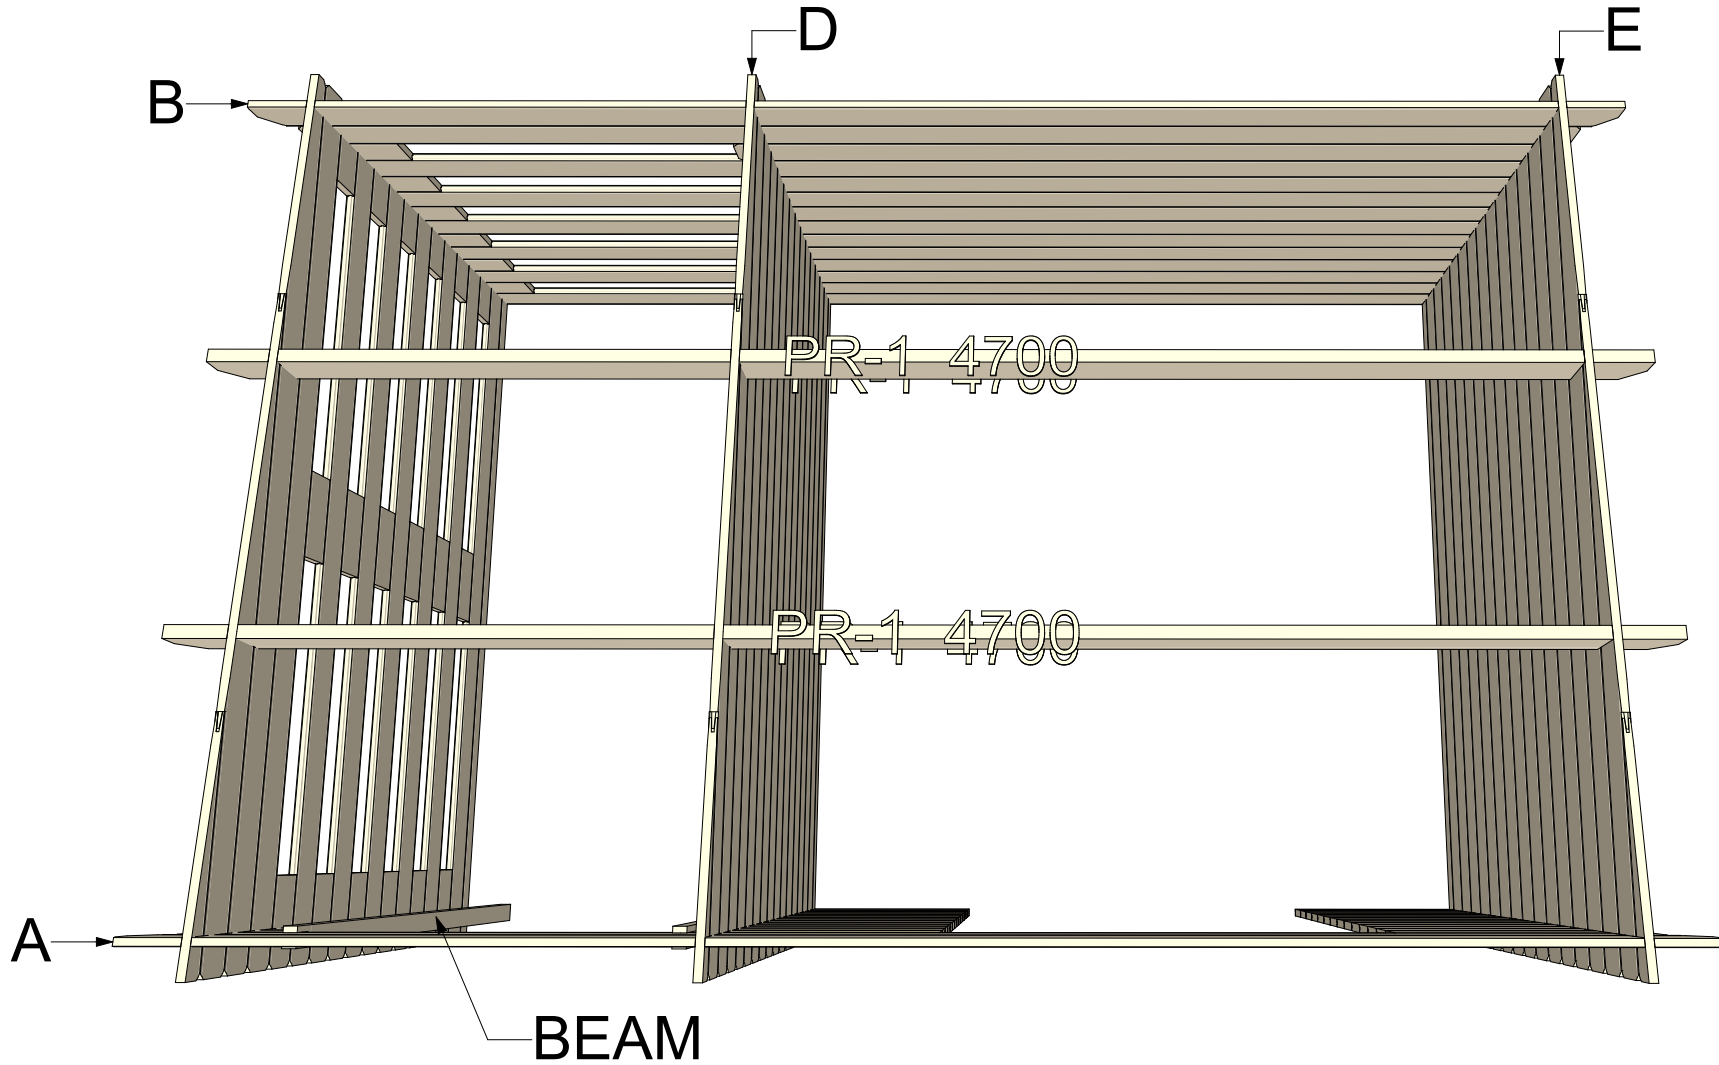

28 Lima 4,5x3

Walls and purlins positions



Thickness:	Project name:	Project ID:	Year:	Page:
28	Lima	4,5x3	2024	2


Floor bearers

1:50



Floor and terrace boards


1:50

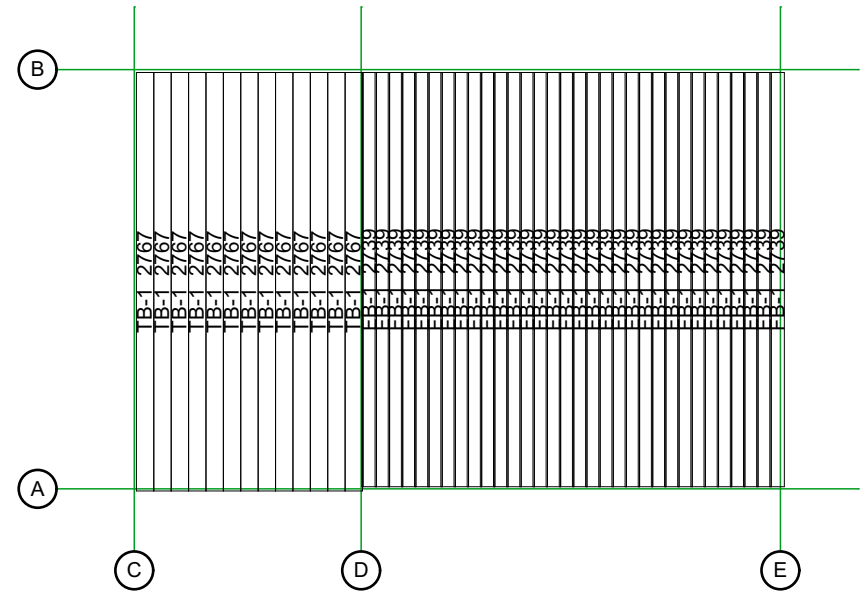

Thickness:	Project name:	Project ID:	Year:	Page:
28	Lima	4,5x3	2024	3


Ground floor plan

1:50

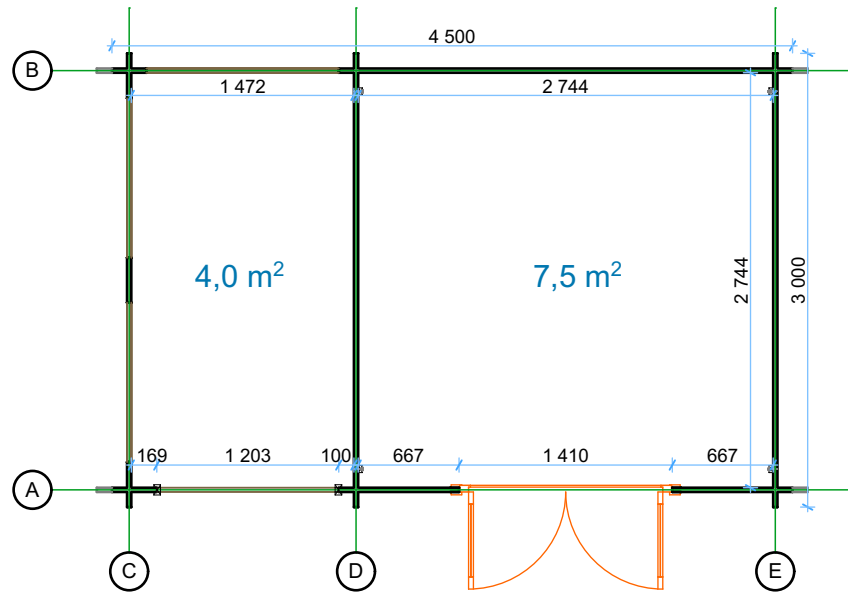

Roof boards


1:50

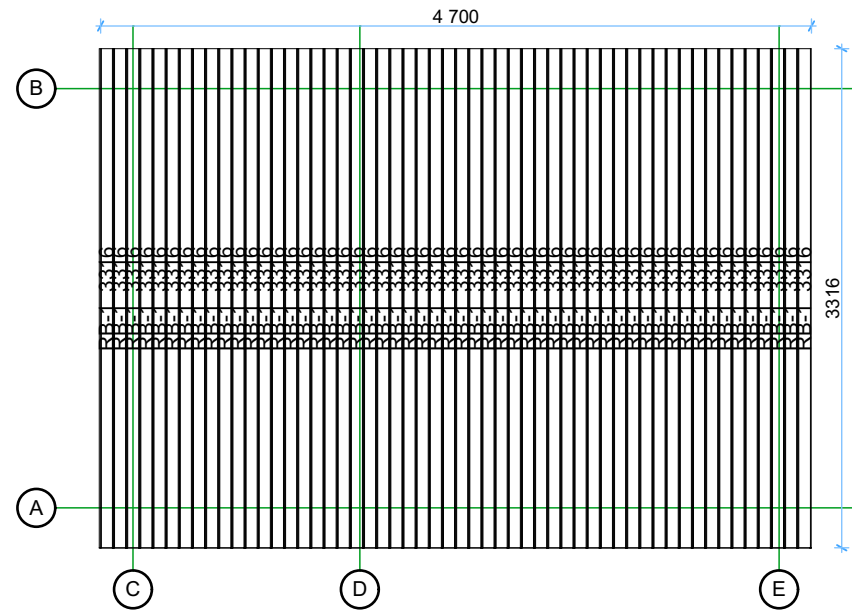

Thickness:	Project name:	Project ID:	Year:	Page:
28	Lima	4,5x3	2024	4


Wall A

1:50

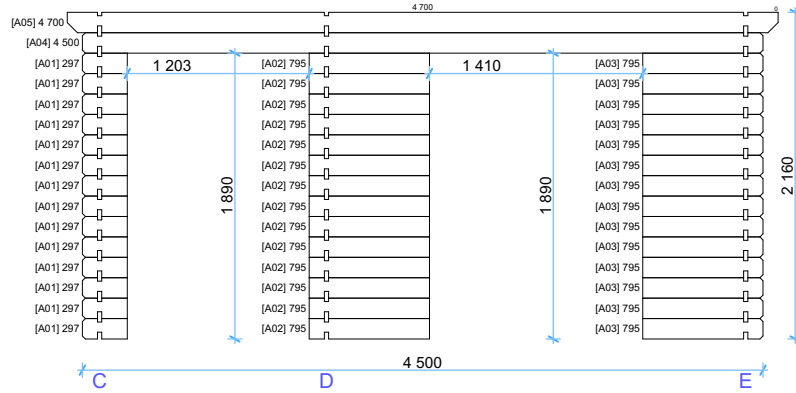

Wall B

1:50

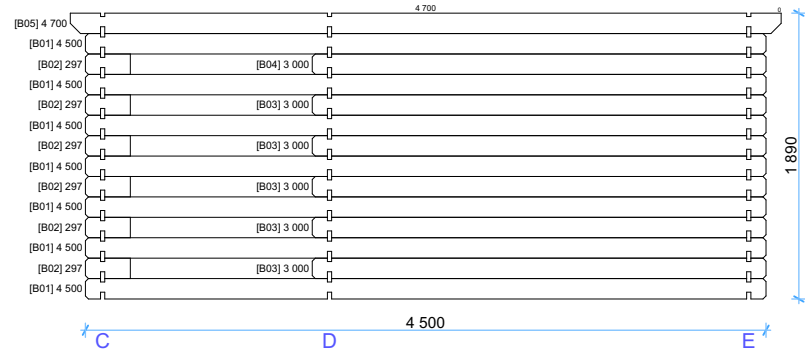

Wall C




1:50

Wall D

1:50


Wall E

1:50

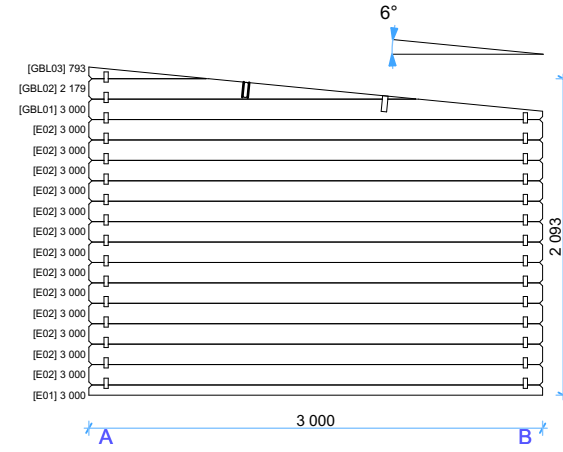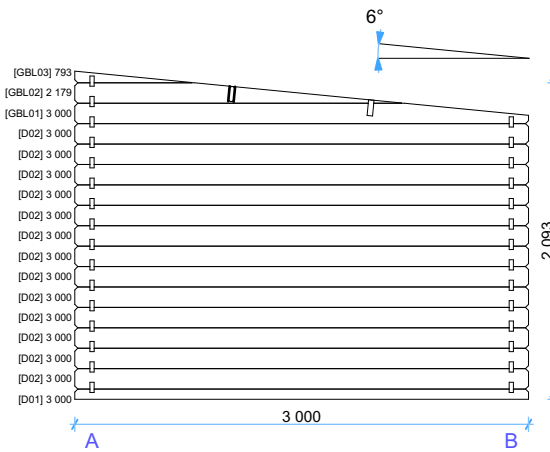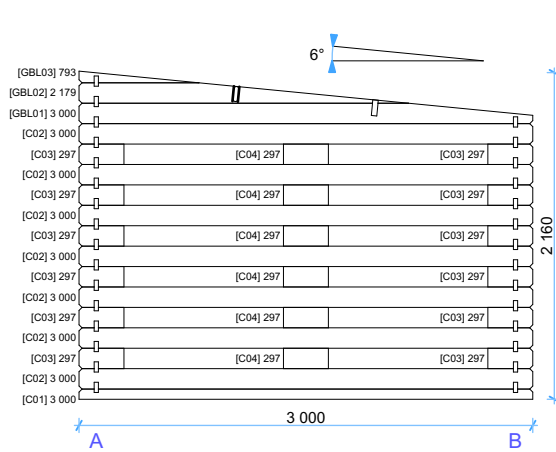

Thickness:	Project name:	Project ID:	Year:	Page:
28	Lima	4,5x3	2024	5

Windows and doors list

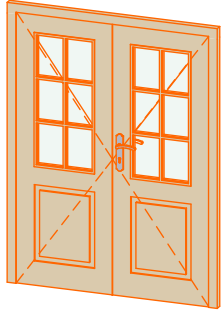Barcode	Type-quality	Wall Thickness	W x H Size	Orientation	Glazing	Quantity	3D Axonometry
185140-2	Door - Economy	28	1 400×1 850	R	50% glass, single glazed	1	

Thickness:	Project name:	Project ID:	Year:	Page:
28	Lima	4,5x3	2024	6