


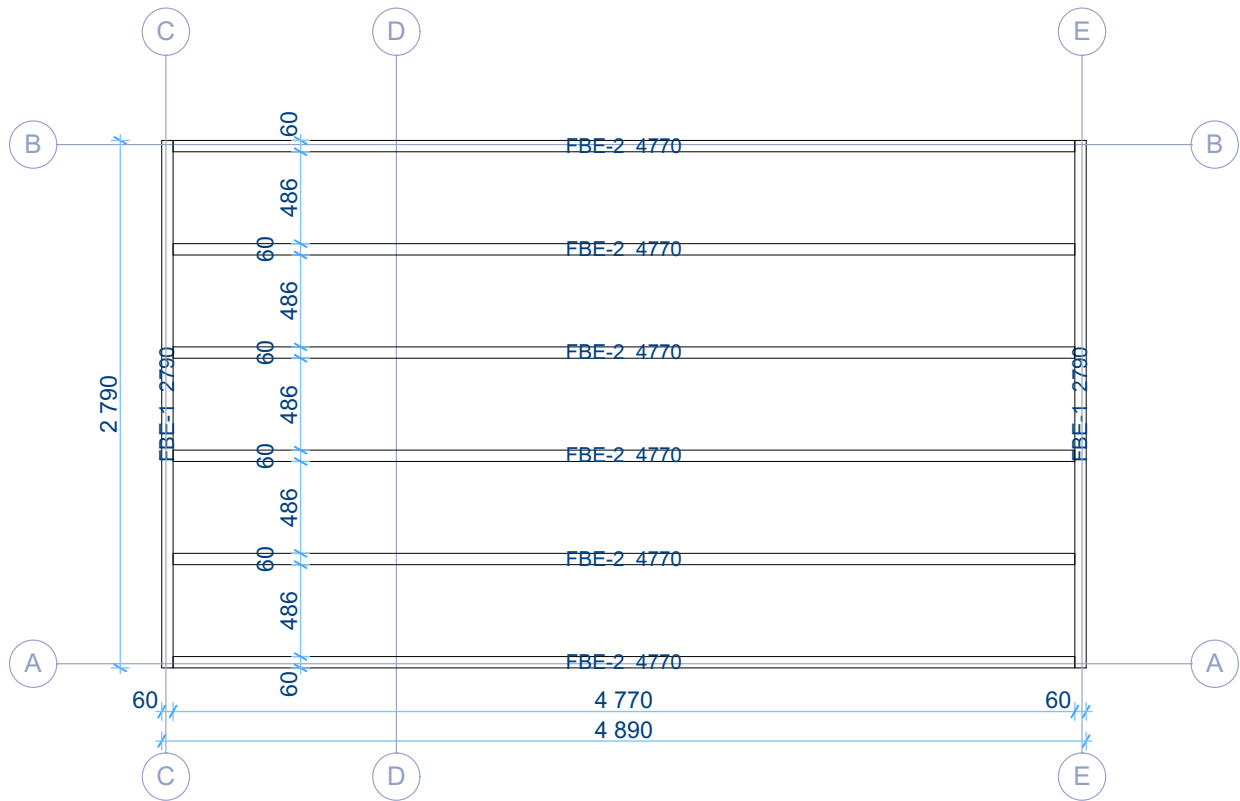

**44 ELM 2,99x5,09 S30949**


## Floor bearers plan

1:40



## Ground floor plan


1:40

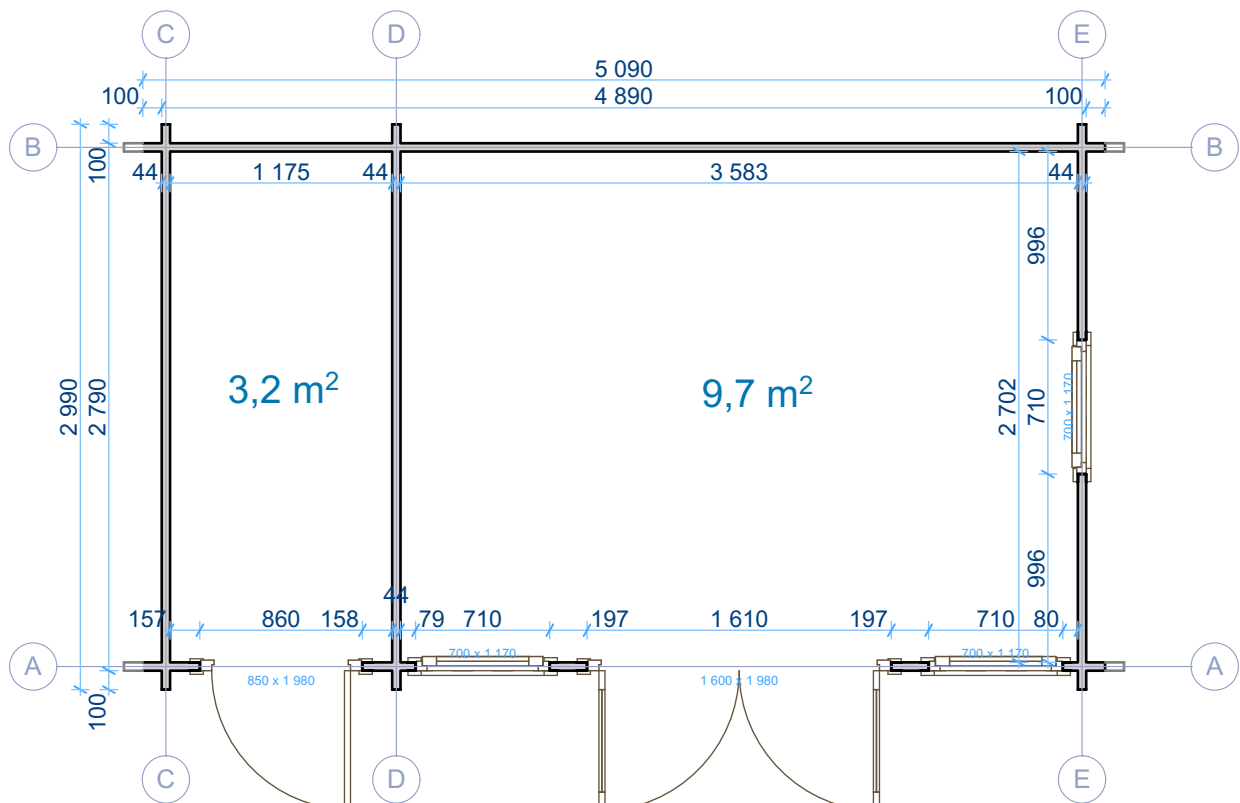

| Thickness: | Project name: | Project ID: | Year: | Page: |
|------------|---------------|-------------|-------|-------|
| 44         | ELM 2,99x5,09 | S30949      | 2024  | 2     |

|            |               |             |       |       |
|------------|---------------|-------------|-------|-------|
| Thickness: | Project name: | Project ID: | Year: | Page: |
| 44         | ELM 2,99x5,09 | S30949      | 2024  | 3     |


## Walls and purlins positions

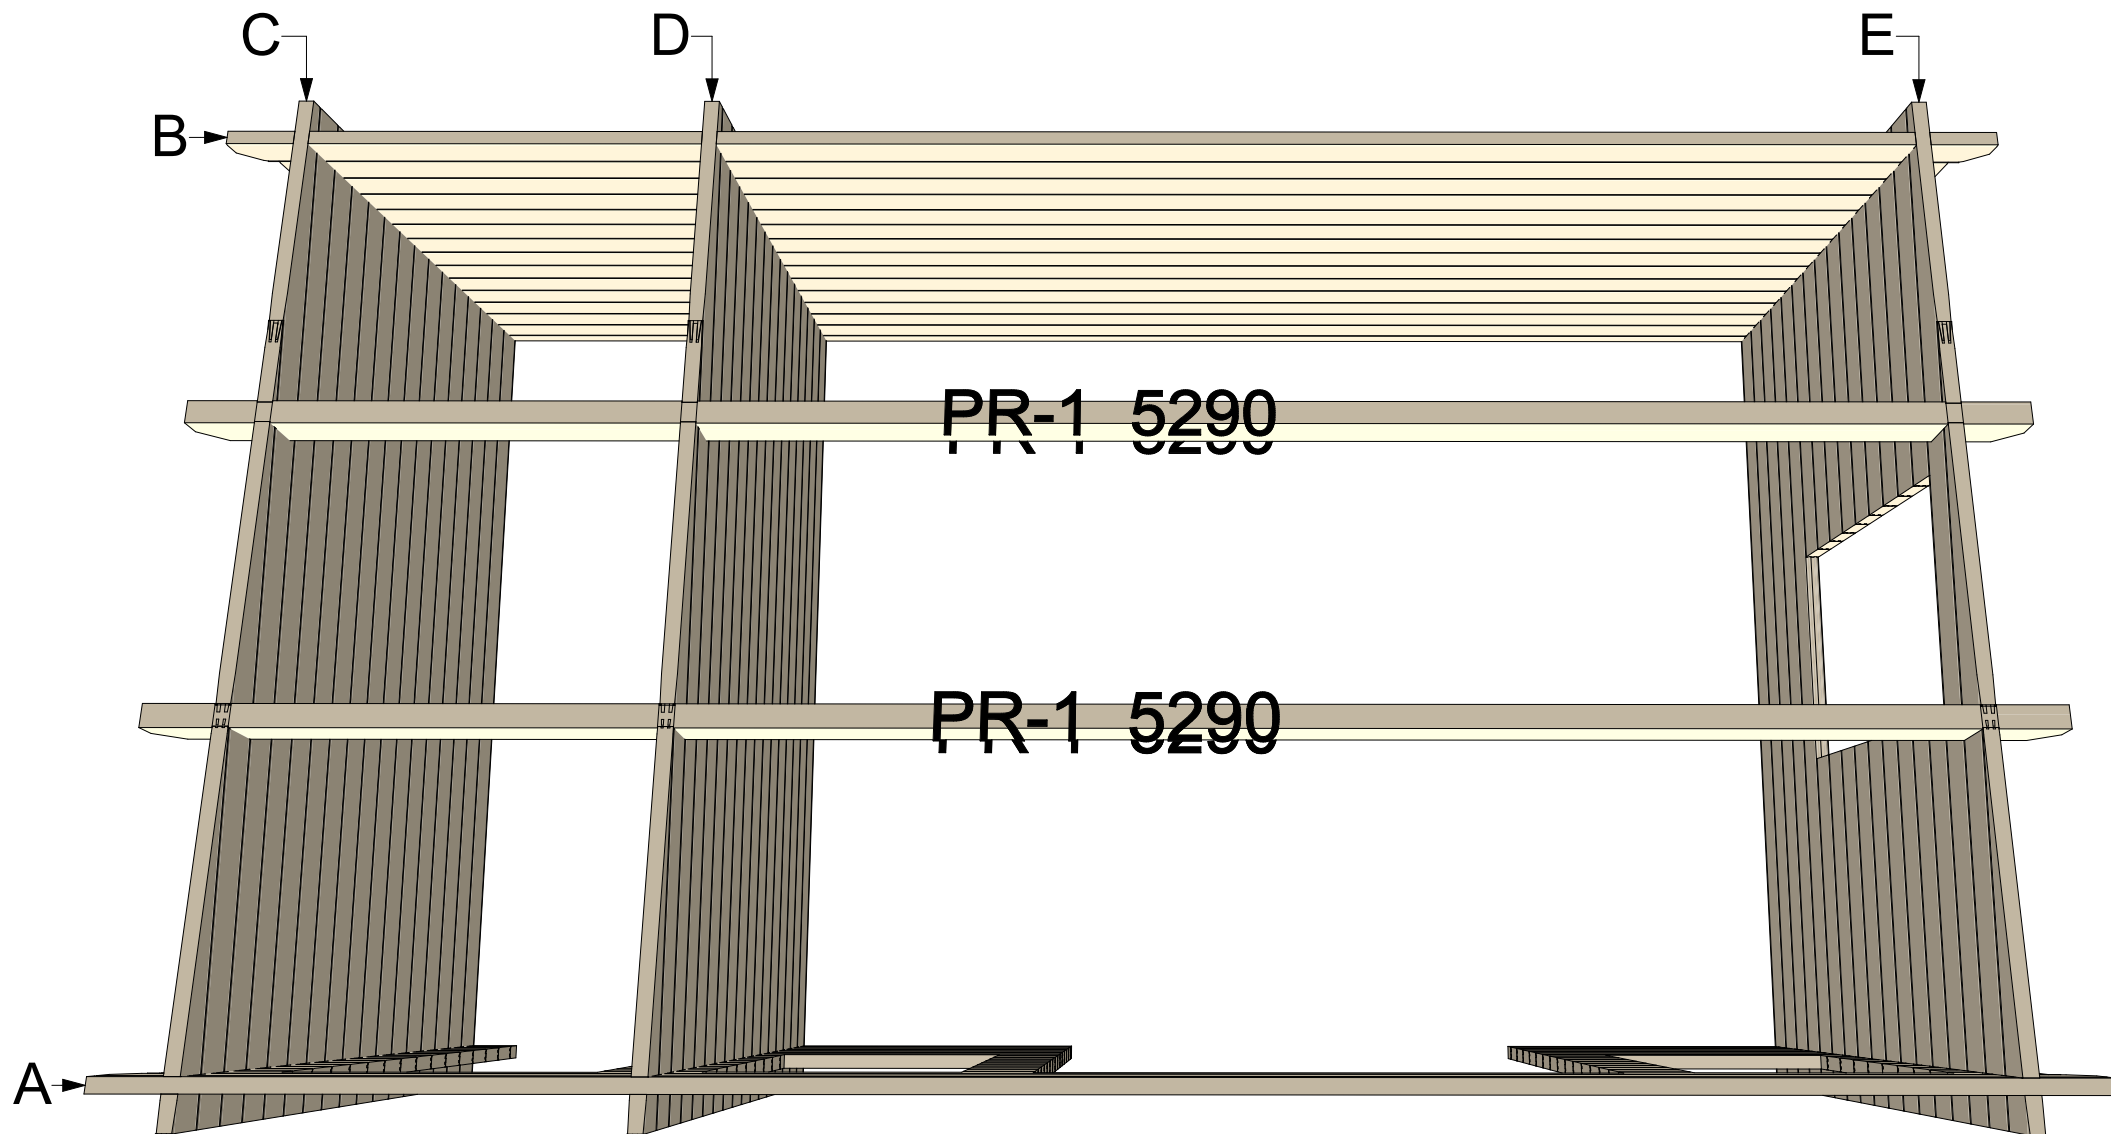


| Thickness: | Project name: | Project ID: | Year: | Page: |
|------------|---------------|-------------|-------|-------|
| 44         | ELM 2,99x5,09 | S30949      | 2024  | 4     |

|            |               |             |       |       |
|------------|---------------|-------------|-------|-------|
| Thickness: | Project name: | Project ID: | Year: | Page: |
| 44         | ELM 2,99x5,09 | S30949      | 2024  | 5     |


Wall C 1:40

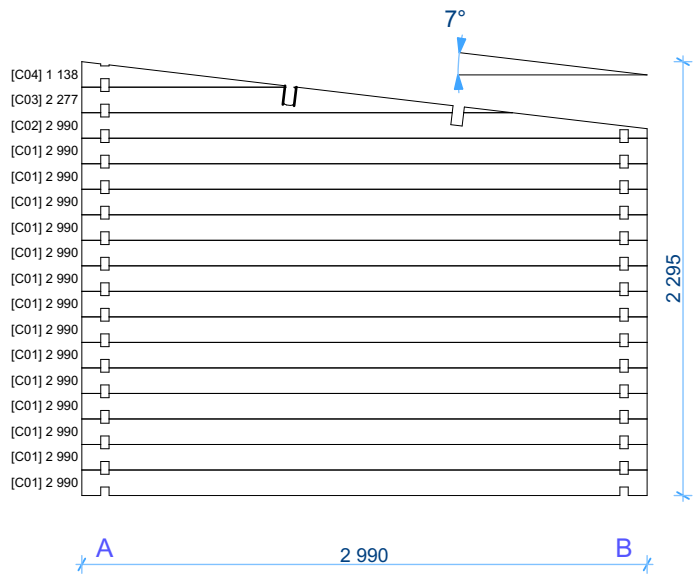




Wall D 1:40

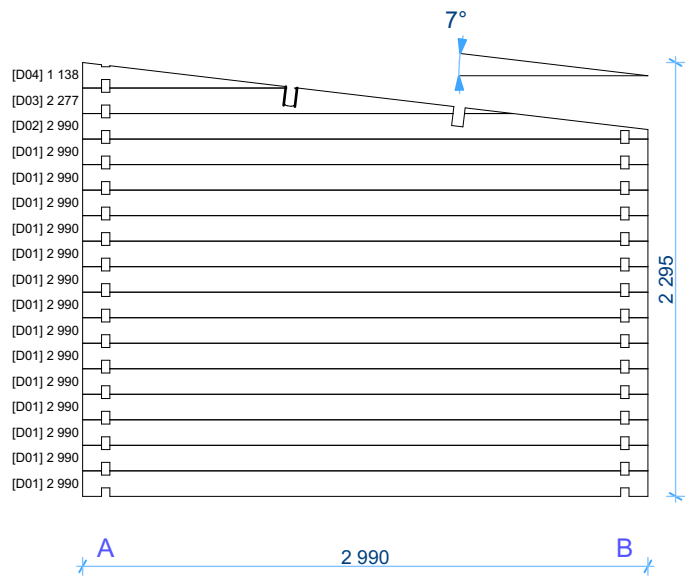

Wall E 1:40

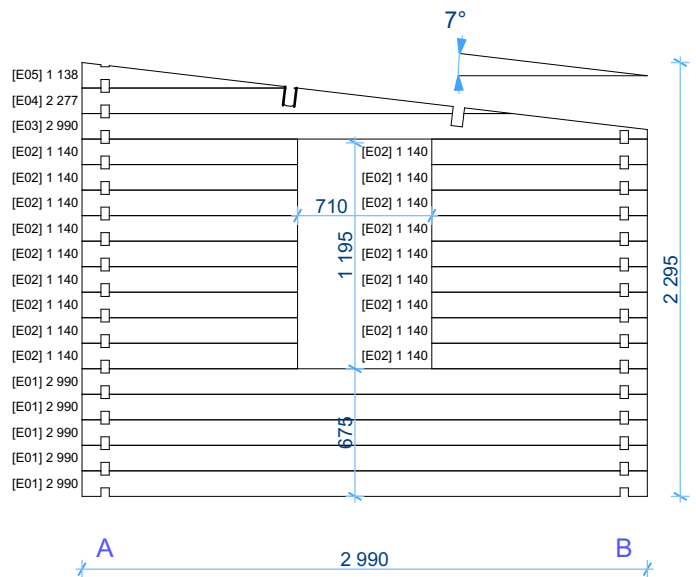

|            |               |             |       |       |
|------------|---------------|-------------|-------|-------|
| Thickness: | Project name: | Project ID: | Year: | Page: |
| 44         | ELM 2,99x5,09 | S30949      | 2024  | 6     |
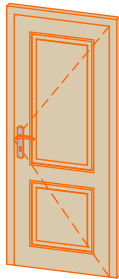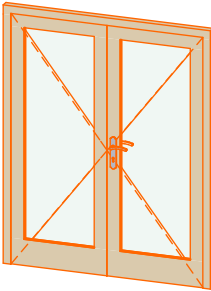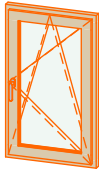
| 44mm ELM 2,99x5,09 S30949 Windows and doors list |            |                |             |             |                                               |          |                                                                                       |
|--------------------------------------------------|------------|----------------|-------------|-------------|-----------------------------------------------|----------|---------------------------------------------------------------------------------------|
| Type-quality                                     | Barcode    | Wall Thickness | W x H Size  | Orientation | Glazing                                       | Quantity | 3D Axonometry                                                                         |
| Door - Premium                                   | P19885-1   | 44             | 850×1 980   | R           | Full wood                                     | 1        |    |
| Door - Premium                                   | PG198160-3 | 44             | 1 600×1 980 | R           | 100%, double glazed, safety (toughened) glass | 1        |    |
| Window - Premium plus                            | P+G11770   | 44             | 700×1 170   | L           | Double glazed, safety (toughened) glass       | 1        |   |
| Window - Premium plus                            | P+G11770   | 44             | 700×1 170   | R           | Double glazed, safety (toughened) glass       | 2        |  |

|            |               |             |       |       |
|------------|---------------|-------------|-------|-------|
| Thickness: | Project name: | Project ID: | Year: | Page: |
| 44         | ELM 2,99x5,09 | S30949      | 2024  | 7     |