


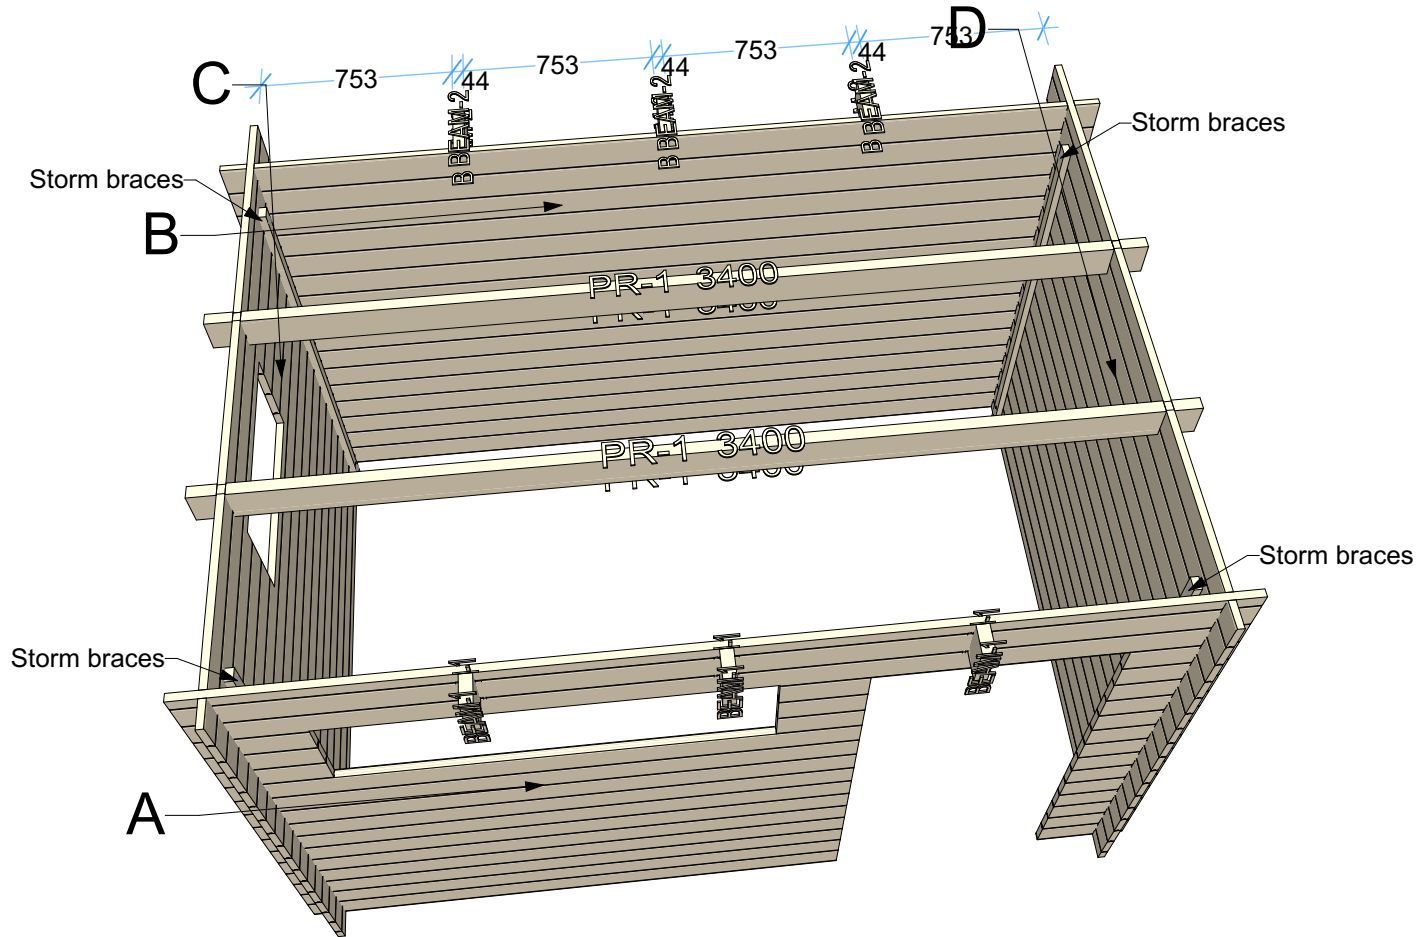

28 Lulu-3 3,4x2,4


Walls and purlins positions



Thickness:	Project name:	Project ID:	Year:	Page:
28	Lulu-3	3,4x2,4	2023	2


Floor bearers

1:40

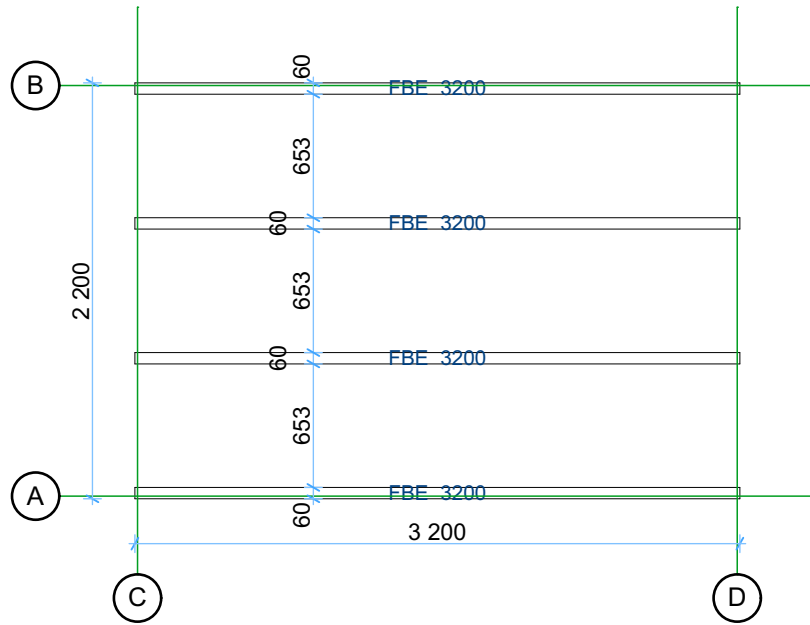

Floor boards


1:40

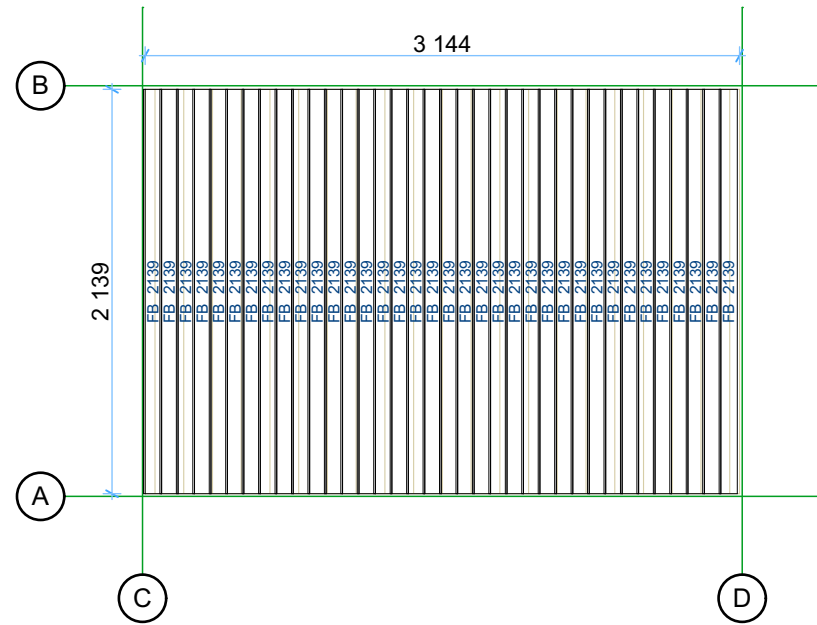

Thickness:	Project name:	Project ID:	Year:	Page:
28	Lulu-3	3,4x2,4	2023	3


Ground floor plan

1:40

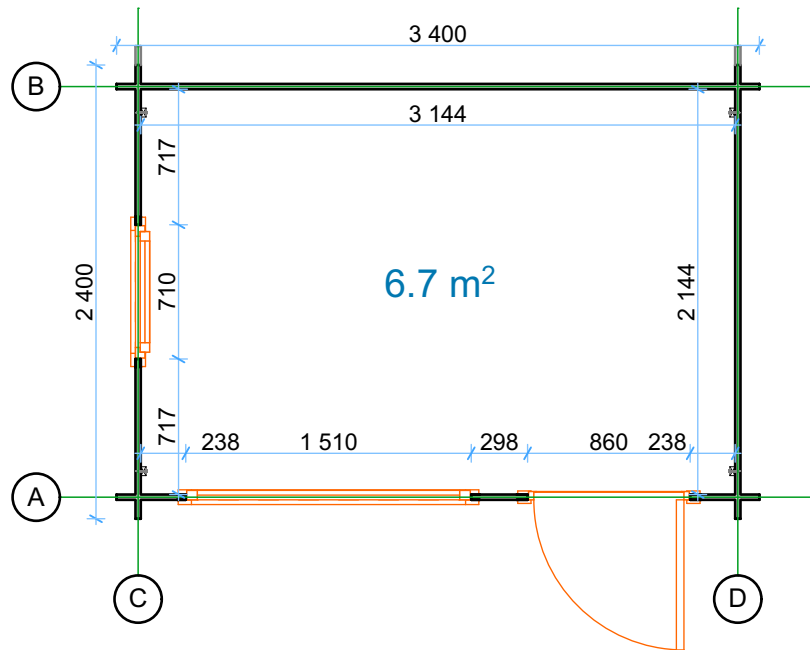

Roof boards


1:40

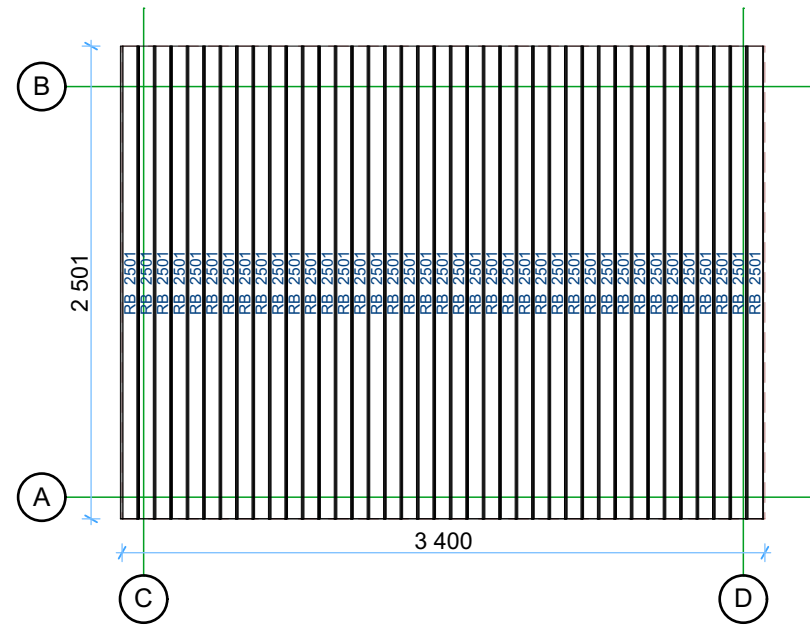

Thickness:	Project name:	Project ID:	Year:	Page:
28	Lulu-3	3,4x2,4	2023	4


Wall A

1:40

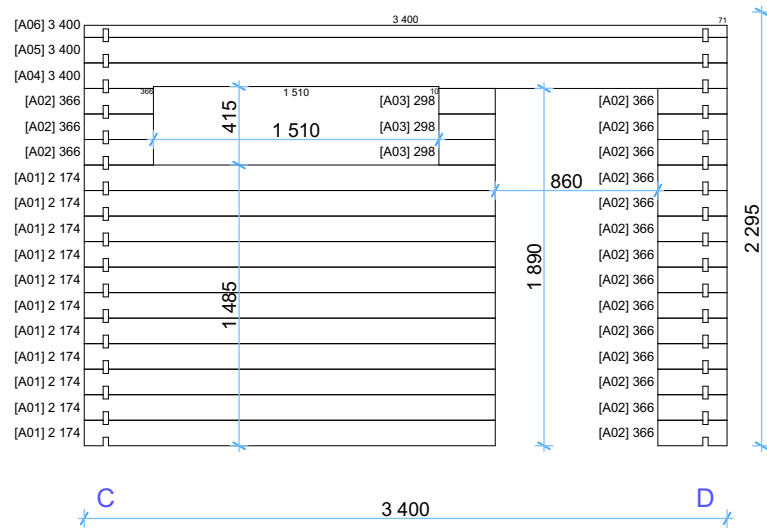

Wall B


1:40

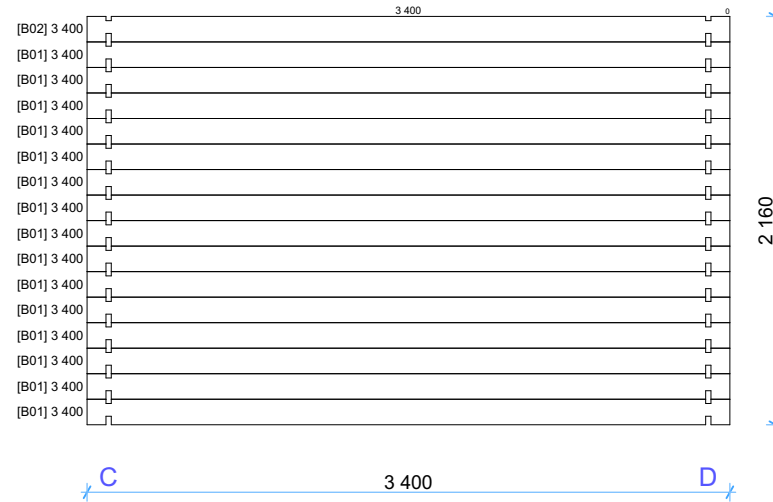

Thickness:	Project name:	Project ID:	Year:	Page:
28	Lulu-3	3,4x2,4	2023	5


Wall C

1:40



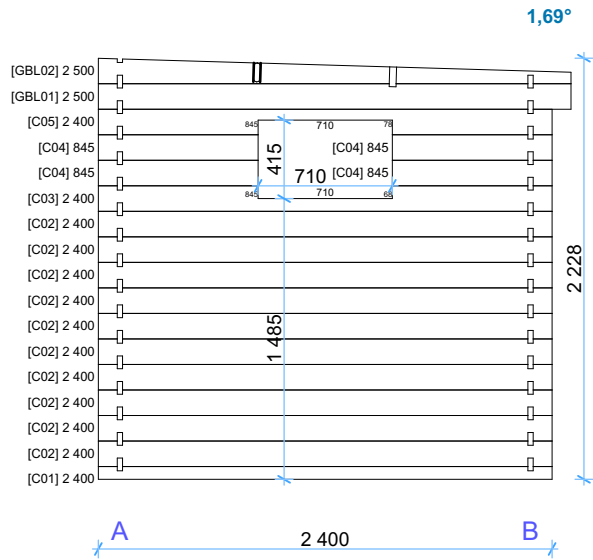


Wall D

1:40

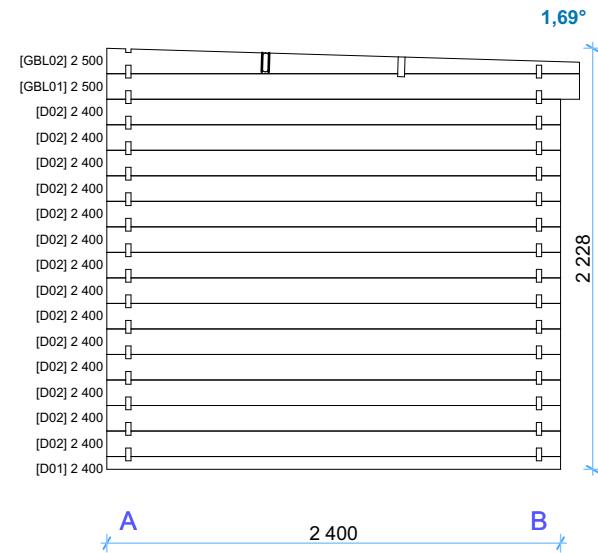

Thickness:	Project name:	Project ID:	Year:	Page:
28	Lulu-3	3,4x2,4	2023	6

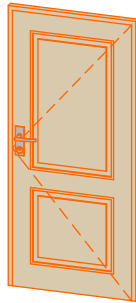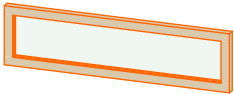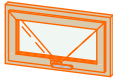Windows and doors list							
Type-quality	Barcode	Wall Thickness	W x H Size	Orientation	Glazing	Quantity	3D Axonometry
Door - Economy	18585-1	28	850×1 850	R	Full wood	1	
Window - Economy	S39150	28	1 500×390		Single glazed	1	
Window - Economy	S3970	28	700×390		Single glazed	1	

Thickness:	Project name:	Project ID:	Year:	Page:
28	Lulu-3	3,4x2,4	2023	7