


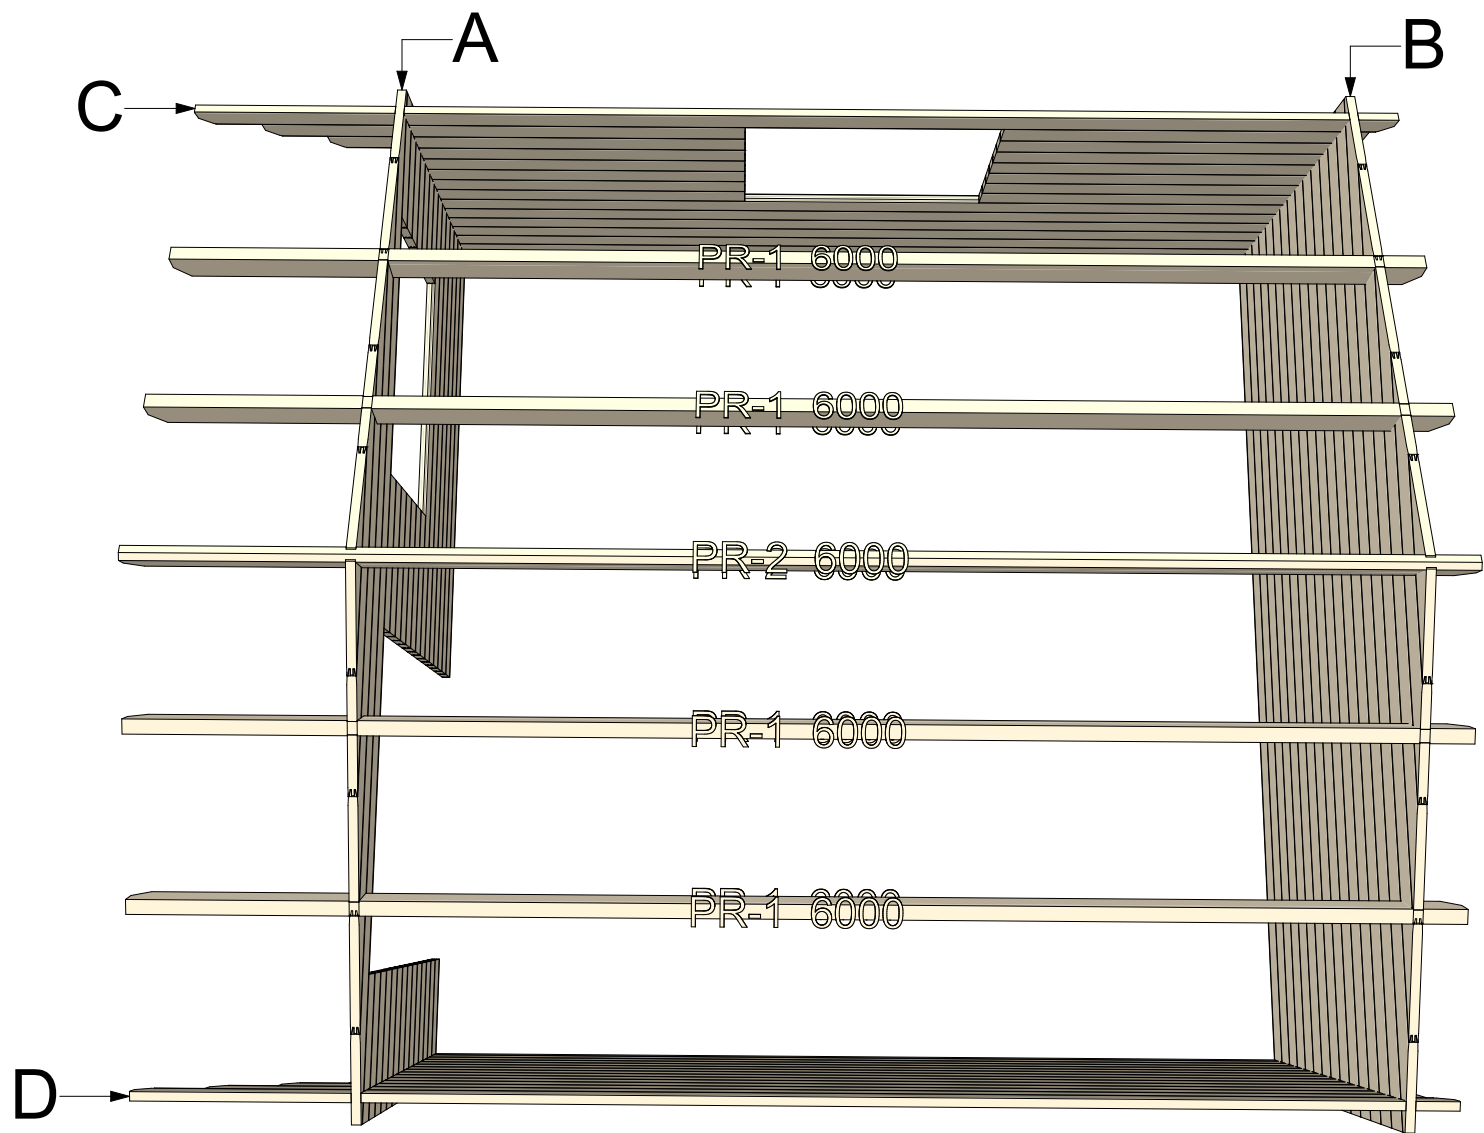

**44 Linus 5x5 v.2**


Walls and purlins positions



|            |               |             |       |       |
|------------|---------------|-------------|-------|-------|
| Thickness: | Project name: | Project ID: | Year: | Page: |
| 44         | Linus 5x5     | v.2         | 2022  | 2     |


Floor bearers

1:50

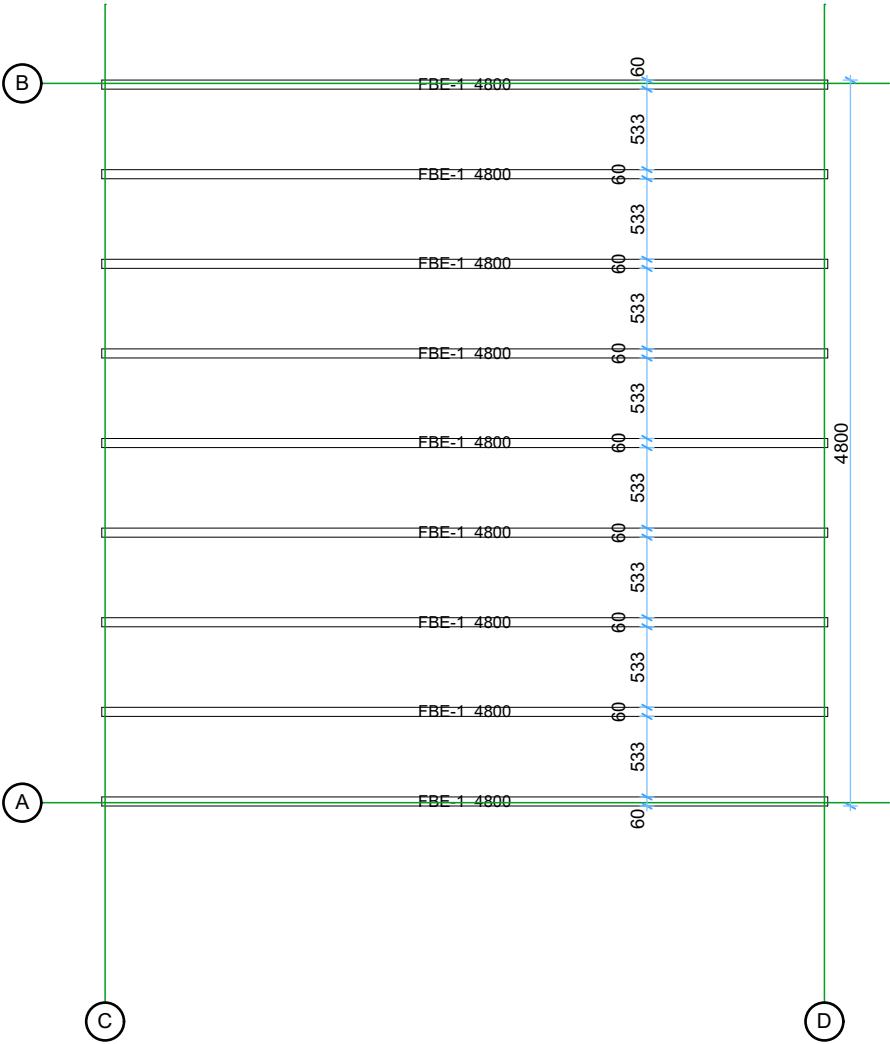

Floor boards


1:50

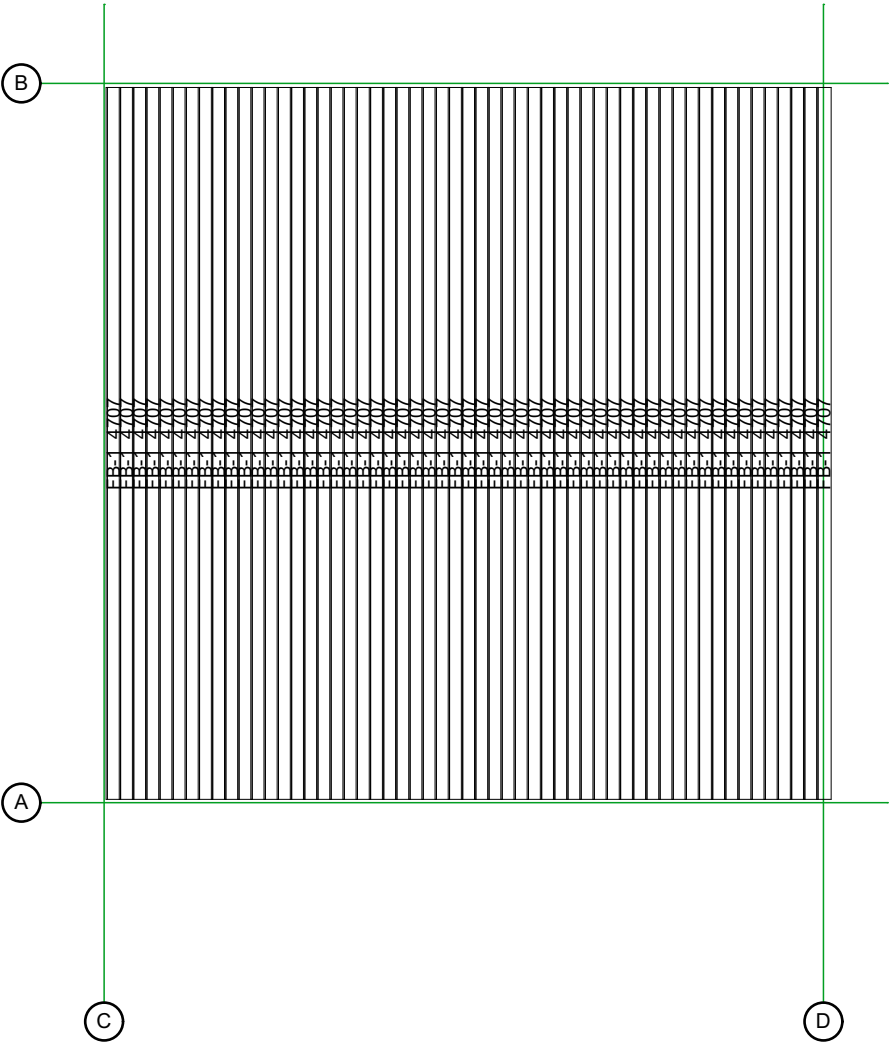

|            |               |             |       |       |
|------------|---------------|-------------|-------|-------|
| Thickness: | Project name: | Project ID: | Year: | Page: |
| 44         | Linus 5x5     | v.2         | 2022  | 3     |


Ground floor plan

1:50

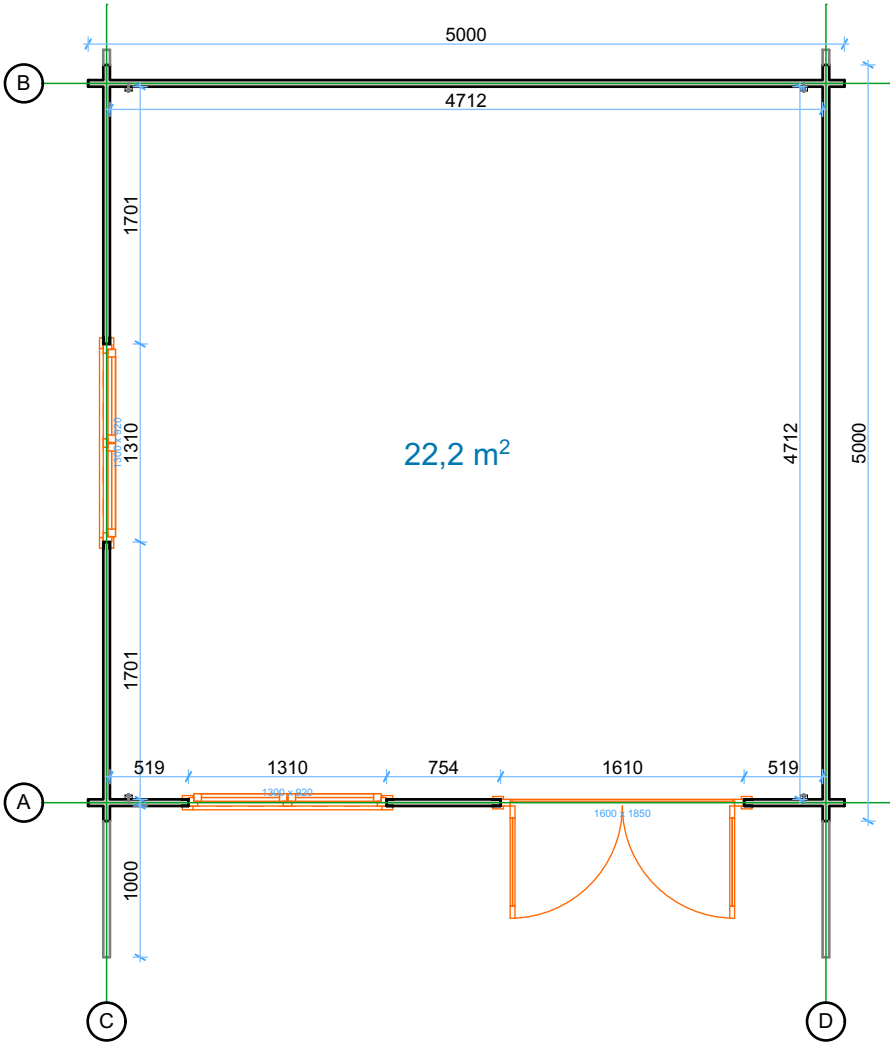

Roof boards


1:50

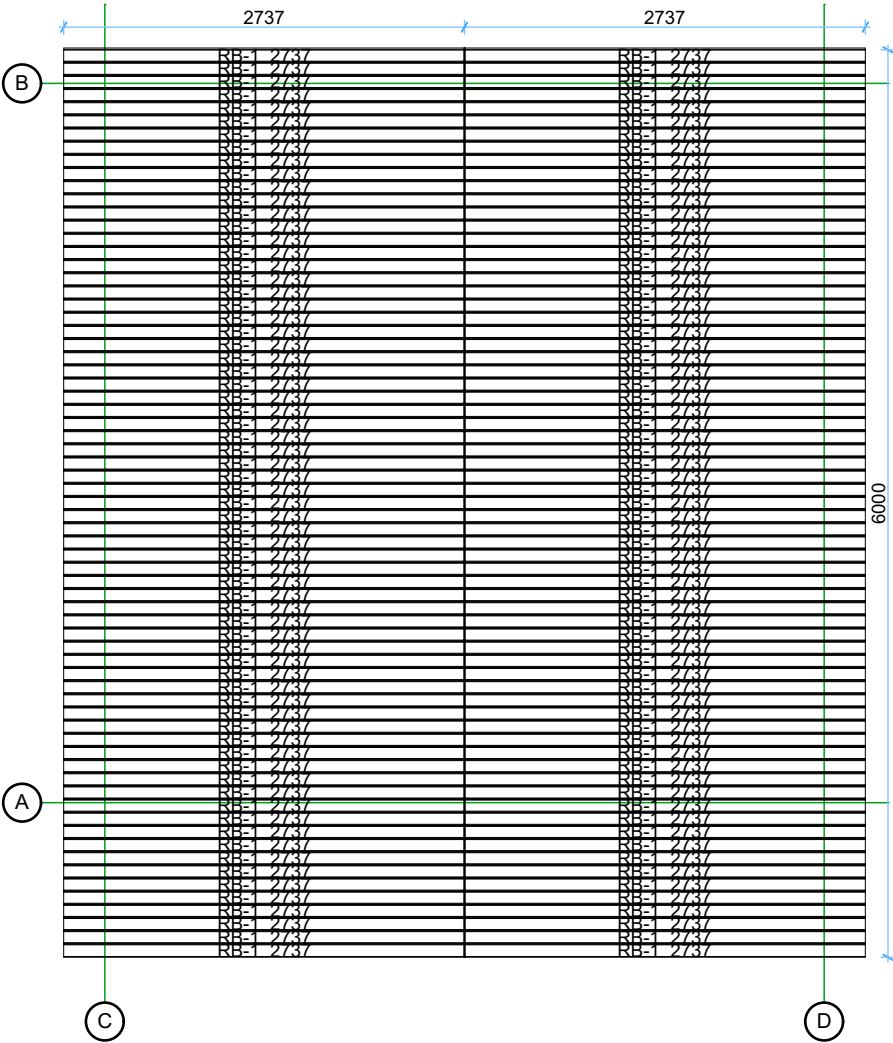

|            |               |             |       |       |
|------------|---------------|-------------|-------|-------|
| Thickness: | Project name: | Project ID: | Year: | Page: |
| 44         | Linus 5x5     | v.2         | 2022  | 4     |


Wall A

1:50

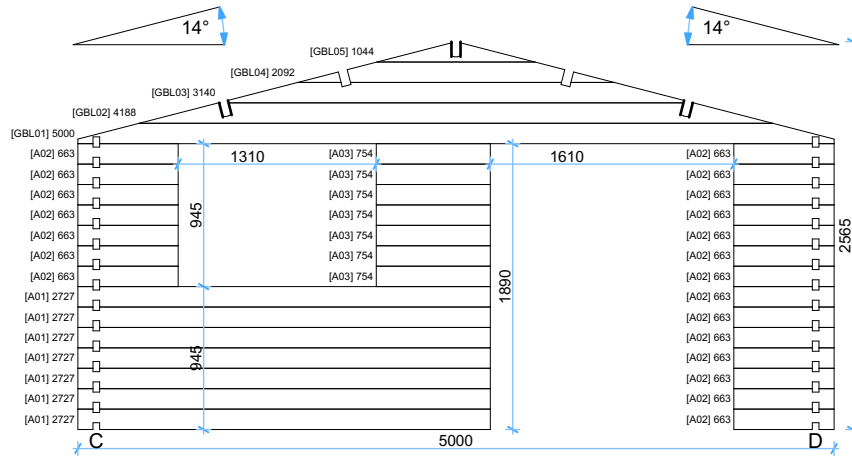


Wall B

1:50

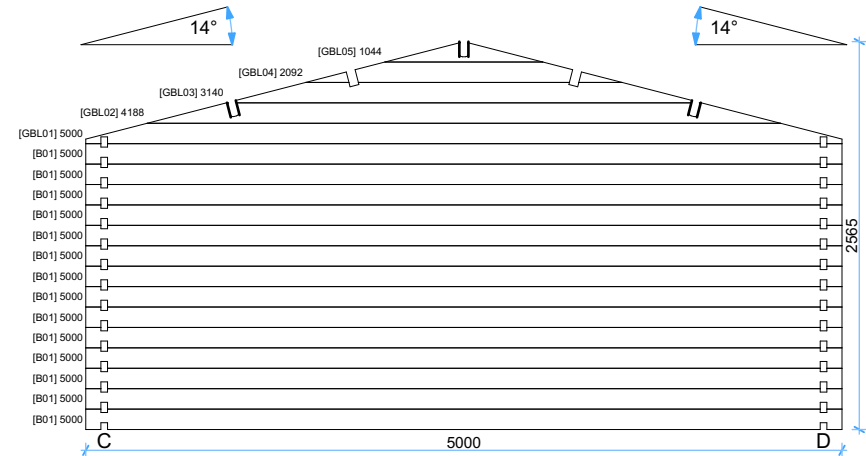


Wall C

1:50


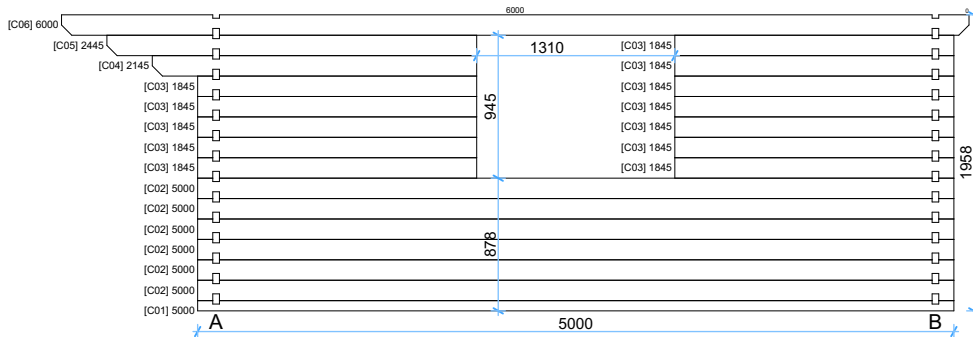


Wall D

1:50

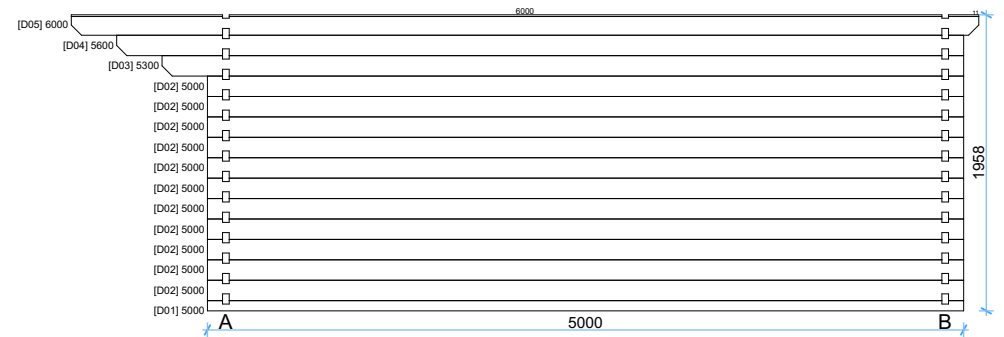

|            |               |             |       |       |
|------------|---------------|-------------|-------|-------|
| Thickness: | Project name: | Project ID: | Year: | Page: |
| 44         | Linus 5x5     | v.2         | 2022  | 5     |
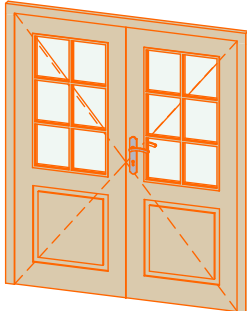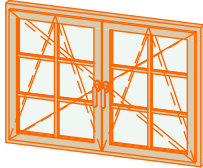
| Windows and doors list |            |                |            |             |                          |          |                                                                                      |
|------------------------|------------|----------------|------------|-------------|--------------------------|----------|--------------------------------------------------------------------------------------|
| Type-quality           | Barcode    | Wall Thickness | W x H Size | Orientation | Glazing                  | Quantity | 3D Axonometry                                                                        |
| Door - Economy         | EP185160-2 | 44             | 1600×1850  | R           | 50% glass, double glazed | 1        |   |
| Window - Economy       | EP92130    | 44             | 1300×920   |             | Double glazed            | 2        |  |

|            |               |             |       |       |
|------------|---------------|-------------|-------|-------|
| Thickness: | Project name: | Project ID: | Year: | Page: |
| 44         | Linus 5x5     | v.2         | 2022  | 6     |