


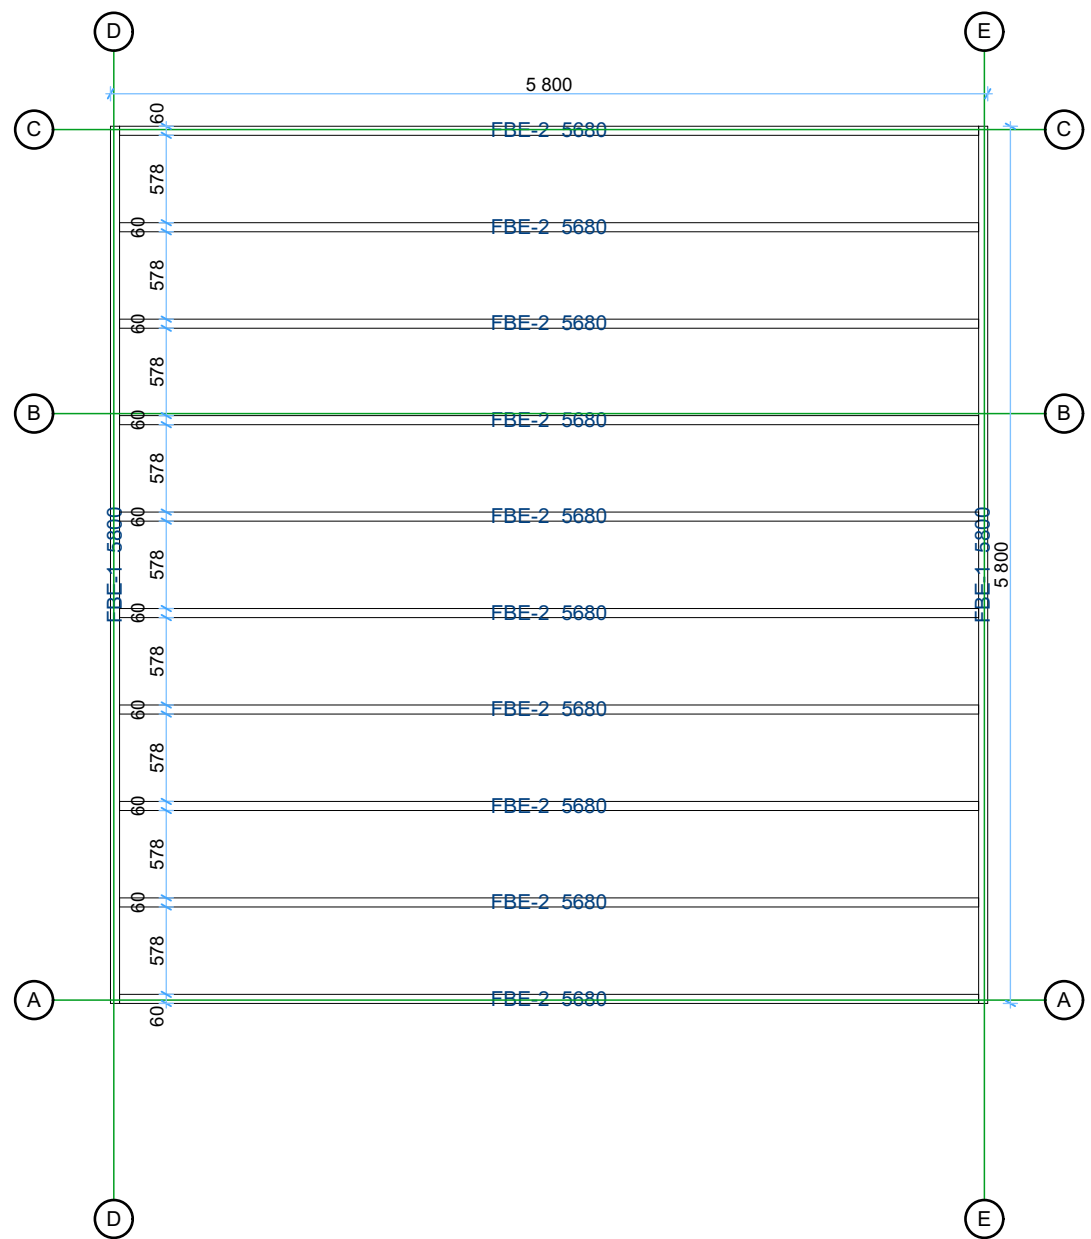


44 Linus 6x6 v.2

Floor bearers


1:50



Thickness:	Project name:	Project ID:	Year:	Page:
44	Linus 6x6	v.2	2022	2

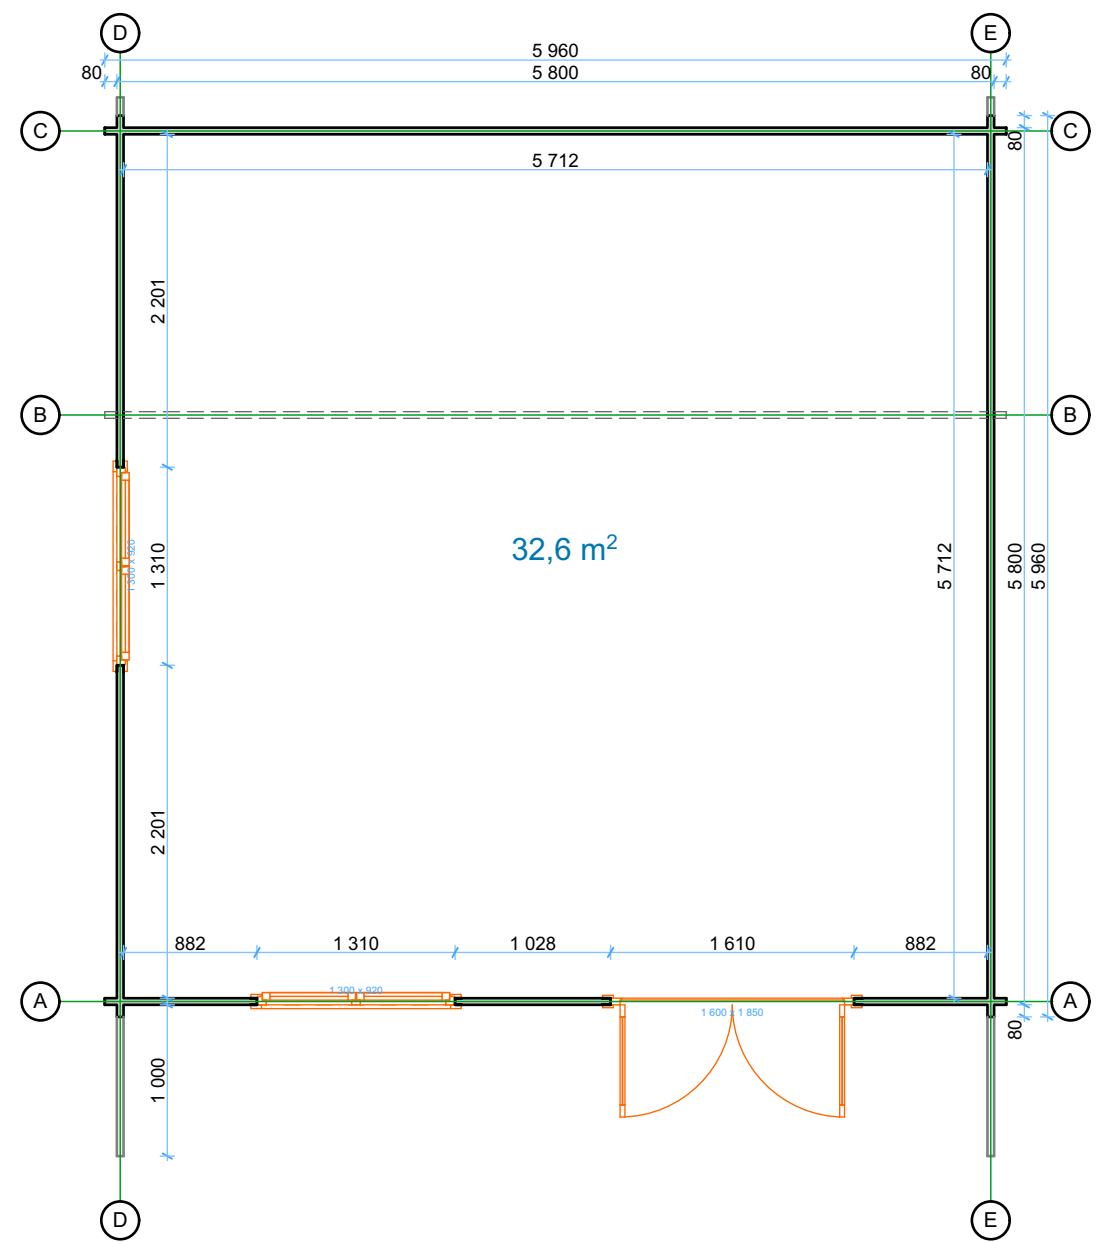


Thickness:	Project name:	Project ID:	Year:	Page:
44	Linus 6x6	v.2	2022	3

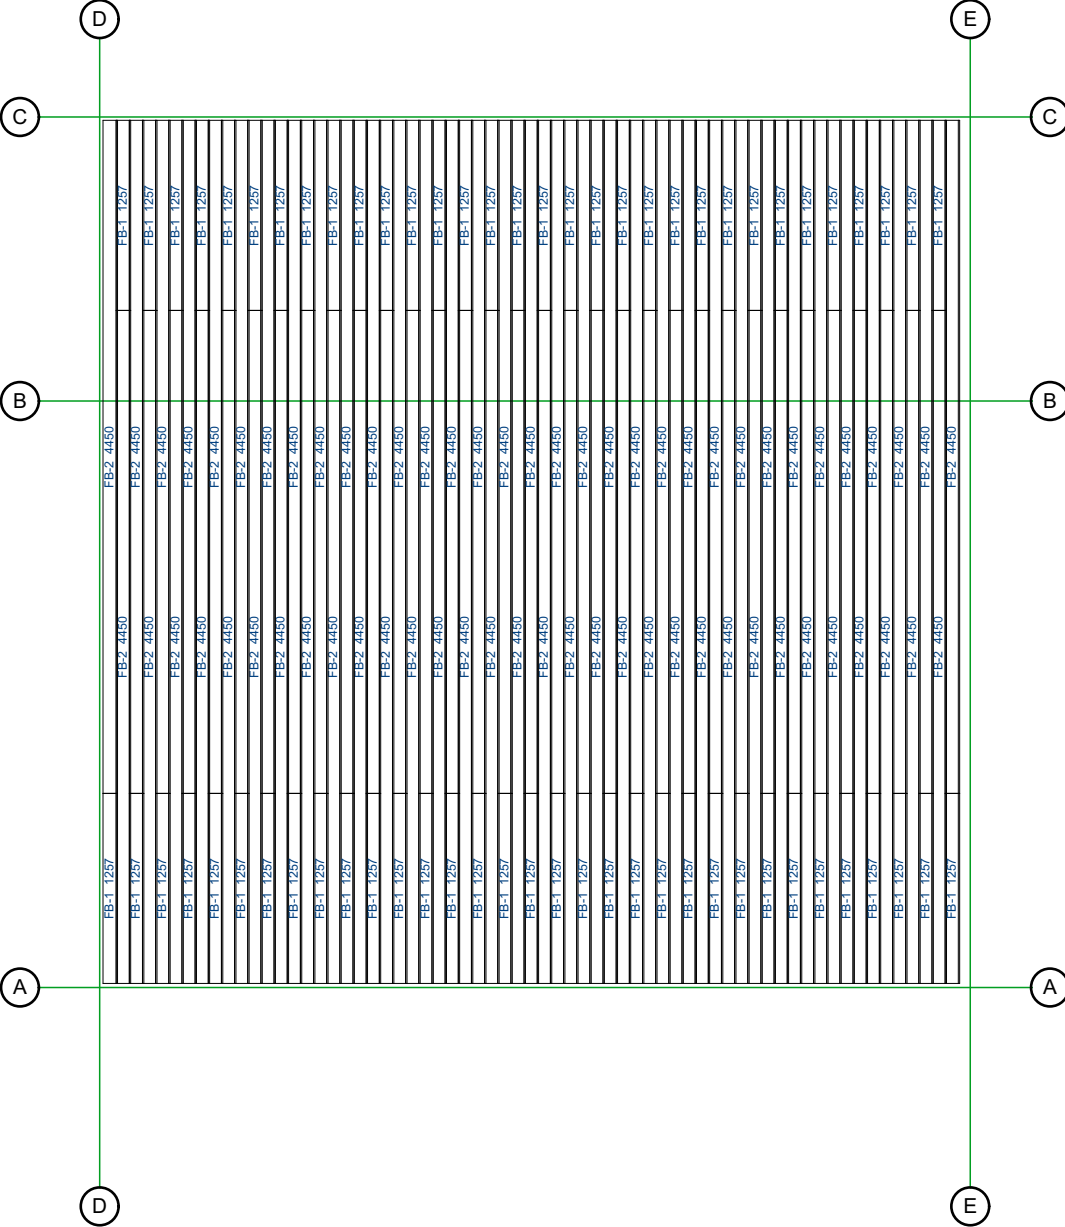

Thickness:	Project name:	Project ID:	Year:	Page:
44	Linus 6x6	v.2	2022	4


Wall A

1:50

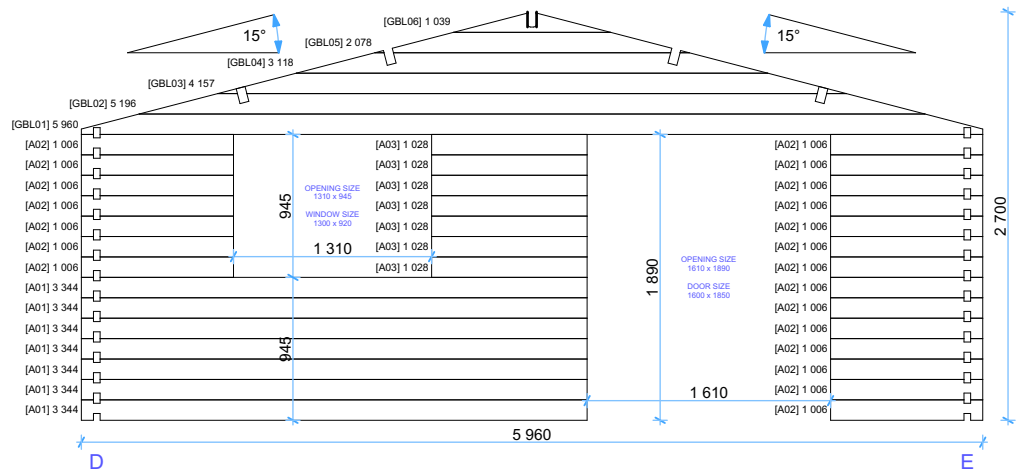


Wall B

1:50

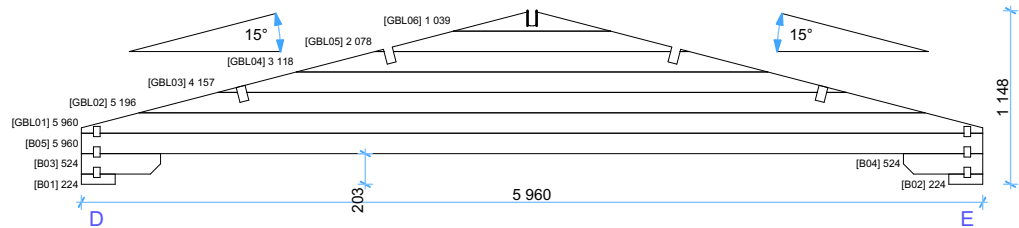

Wall C


1:50

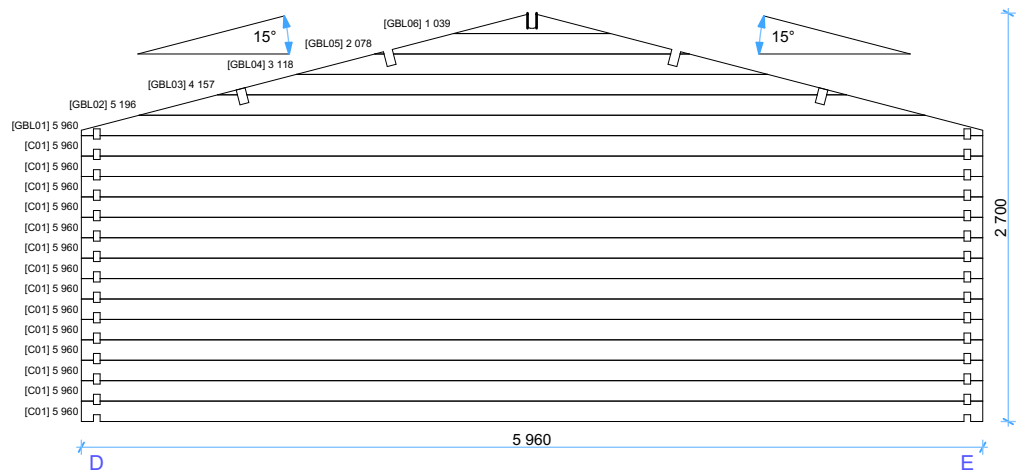

Thickness:	Project name:	Project ID:	Year:	Page:
44	Linus 6x6	v.2	2022	5


Wall D	1:50
--------	------

Wall D	1:50
--------	------

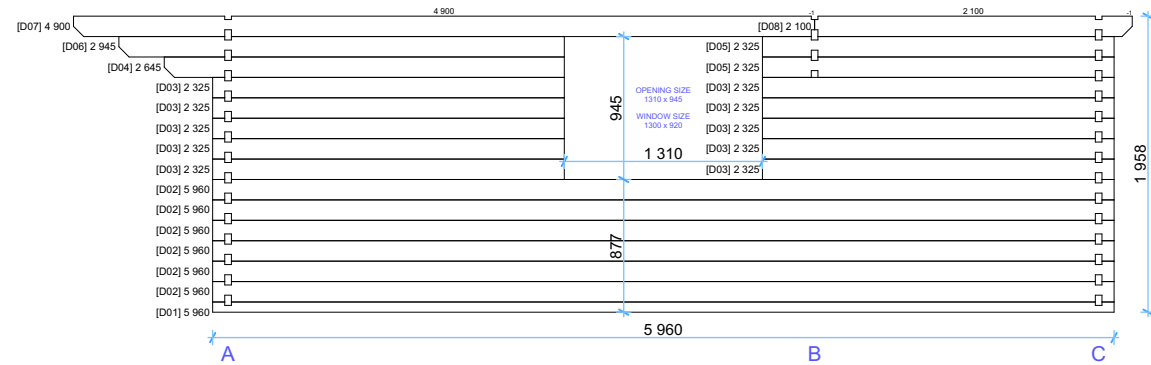


Wall E	1:50
--------	------

Wall E	1:50
--------	------

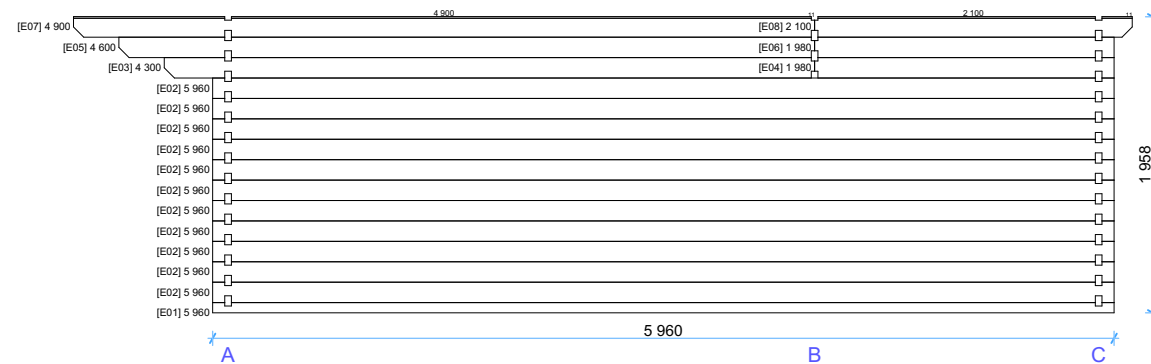


Thickness:	Project name:	Project ID:	Year:	Page:
44	Linus 6x6	v.2	2022	6

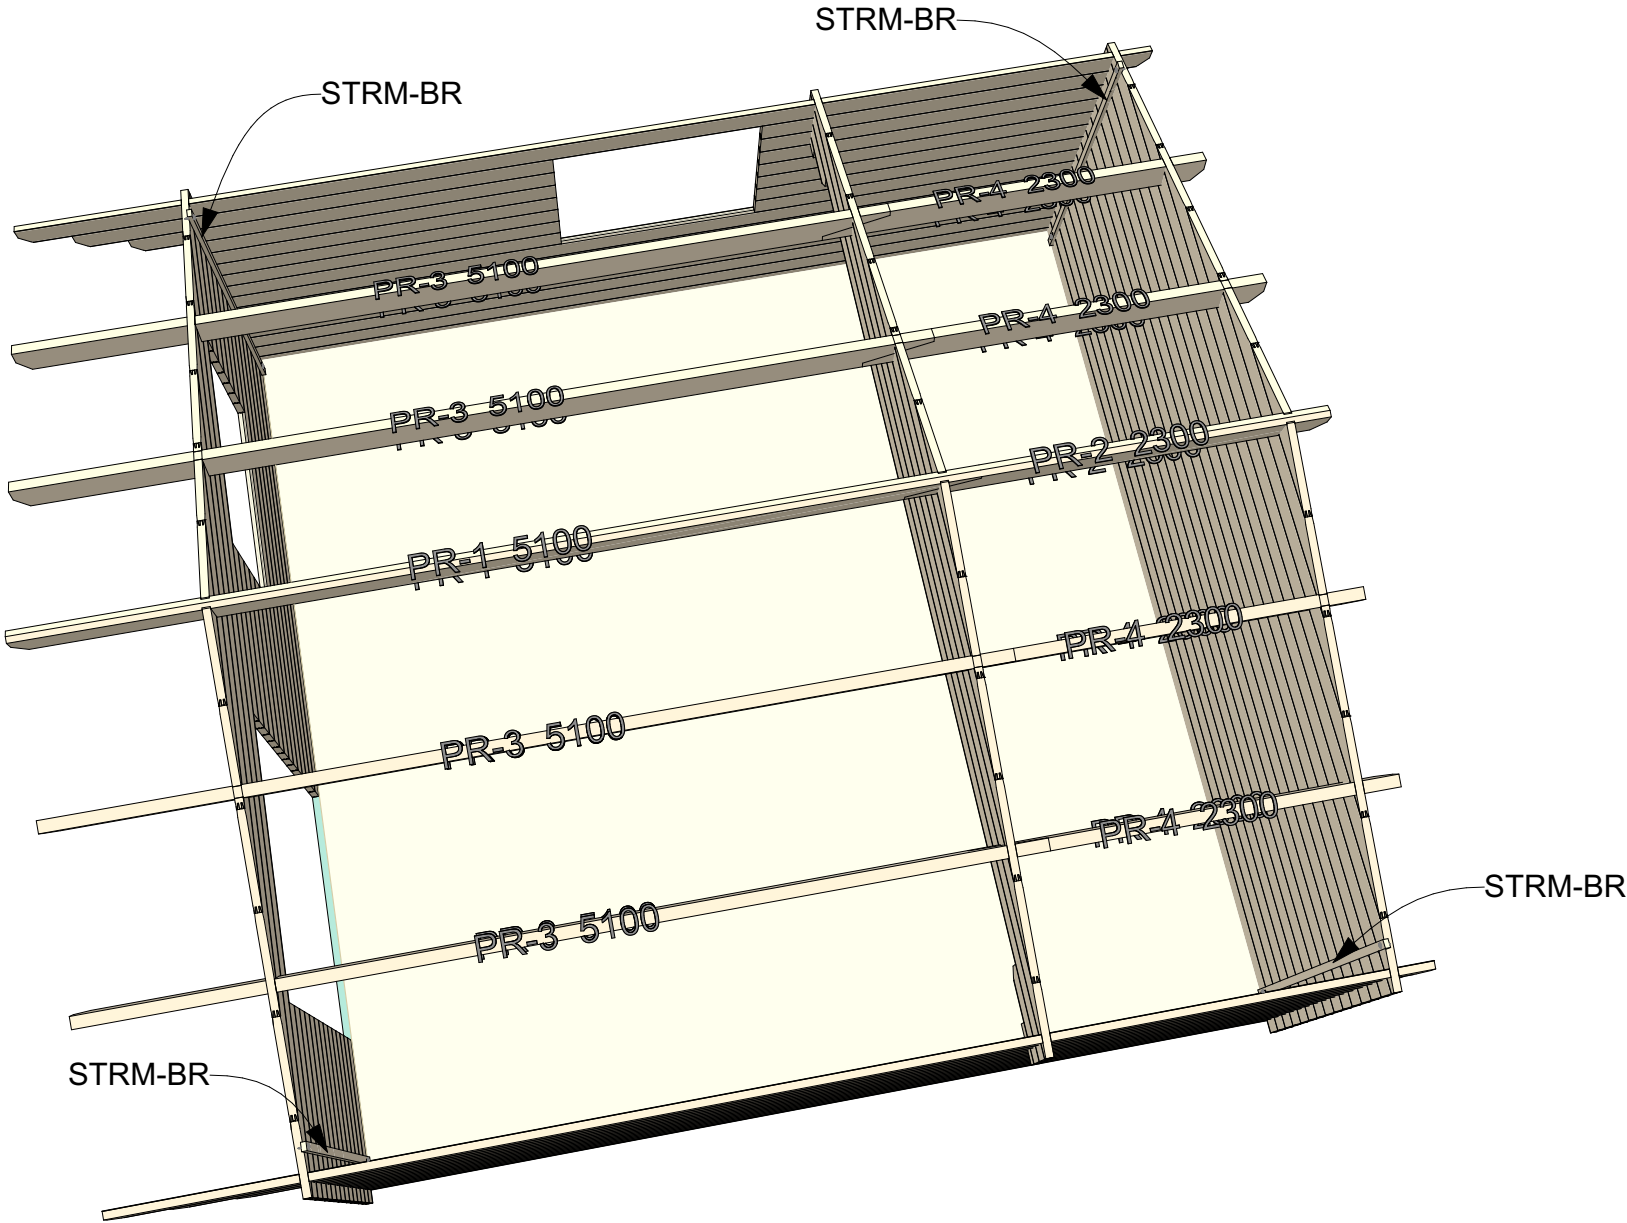



Thickness:	Project name:	Project ID:	Year:	Page:
44	Linus 6x6	v.2	2022	7

Roof boards

1:50

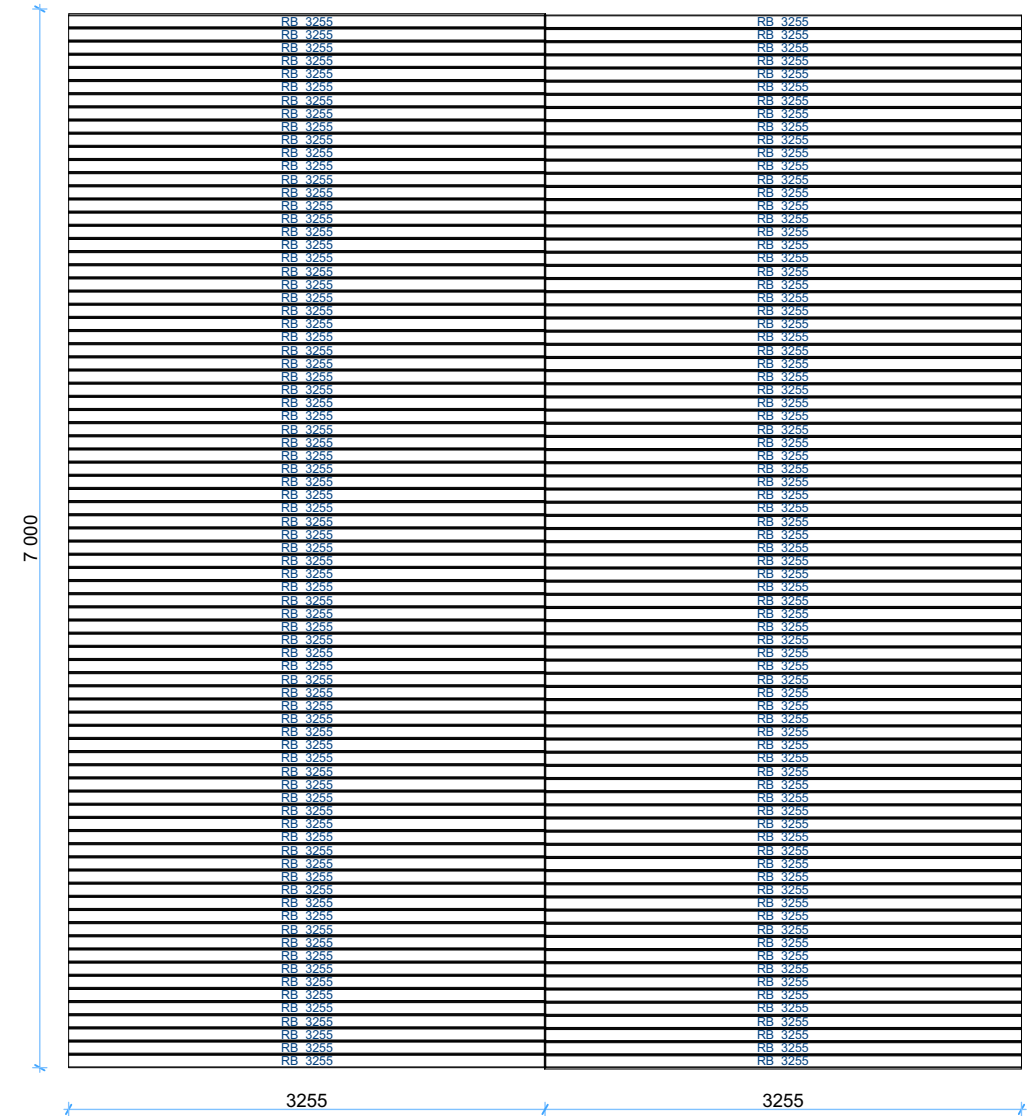

Thickness:	Project name:	Project ID:	Year:	Page:
44	Linus 6x6	v.2	2022	8

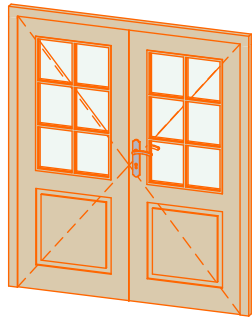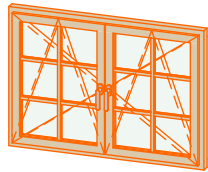Windows and doors list							
Type-quality	Barcode	Wall Thickness	W x H Size	Orientation	Glazing	Quantity	3D Axonometry
Door - Economy	EP185160-2	44	1 600×1 850	R	50% glass, double glazed	1	
Window - Economy	EP92130	44	1 300×920		Double glazed	2	

Thickness:	Project name:	Project ID:	Year:	Page:
44	Linus 6x6	v.2	2022	9