





44 Linus 5x5 WC v.1

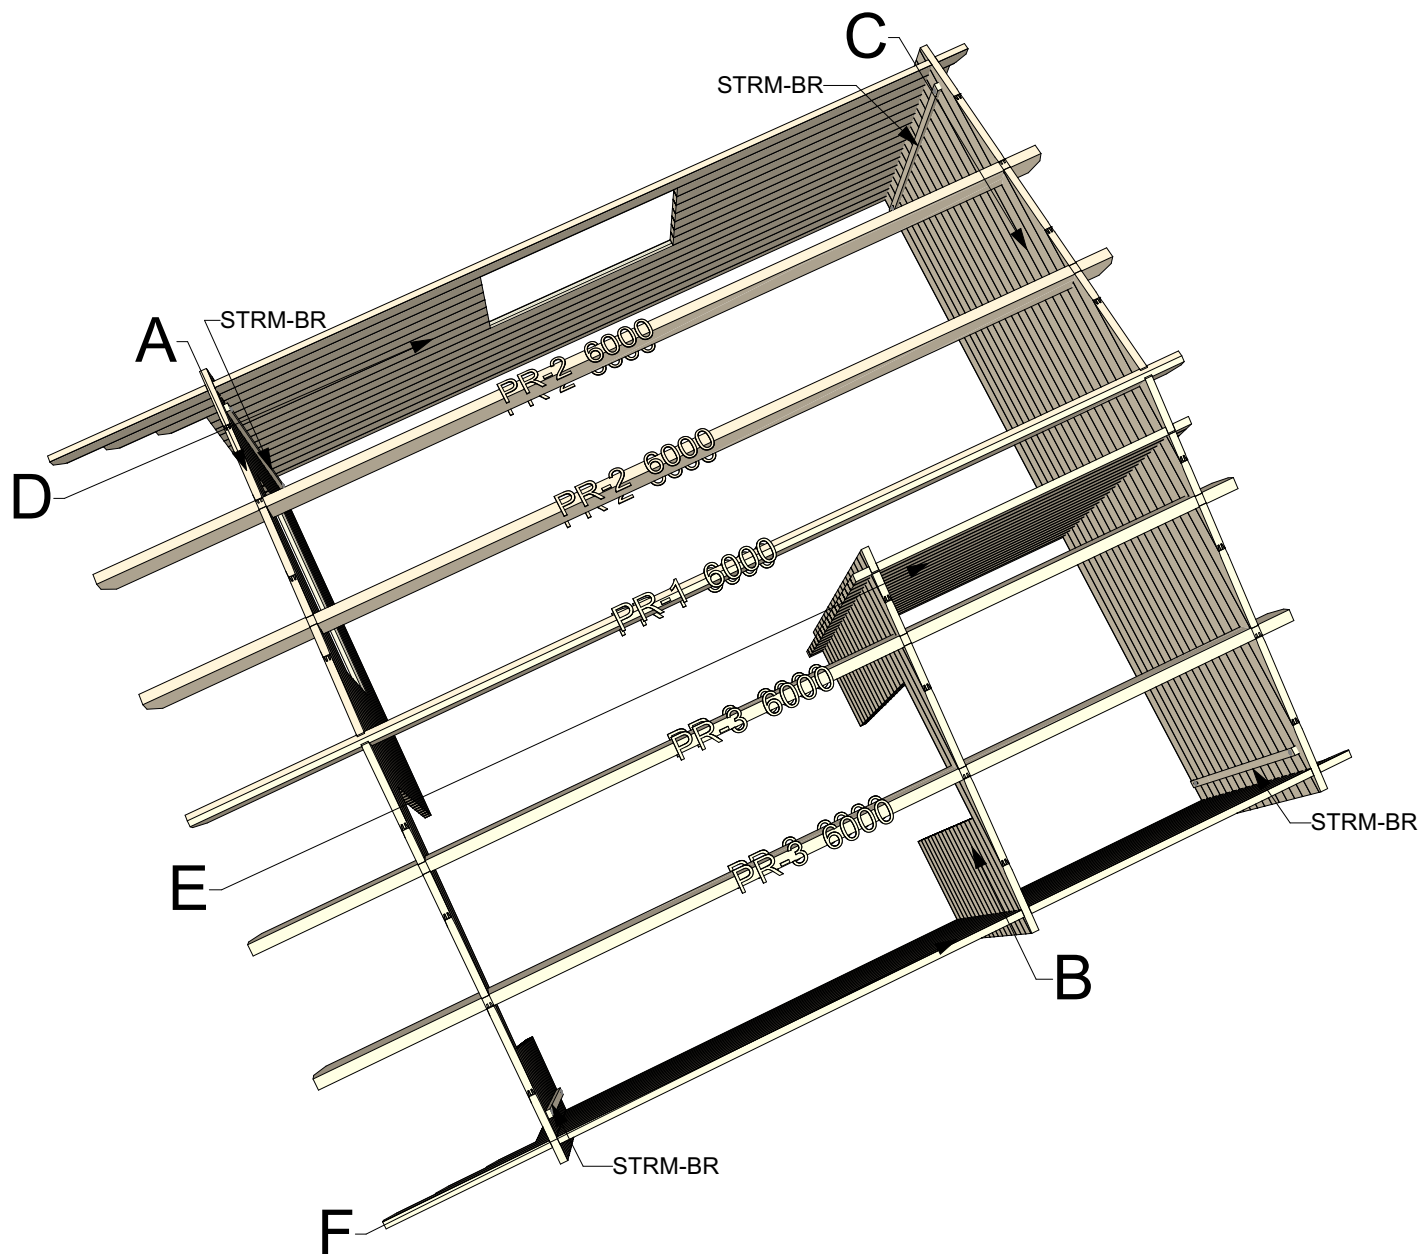

Thickness:	Project name:	Project ID:	Year:	Page:
44	Linus 5x5 WC	v.1	2023	2


Floor bearers

1:50

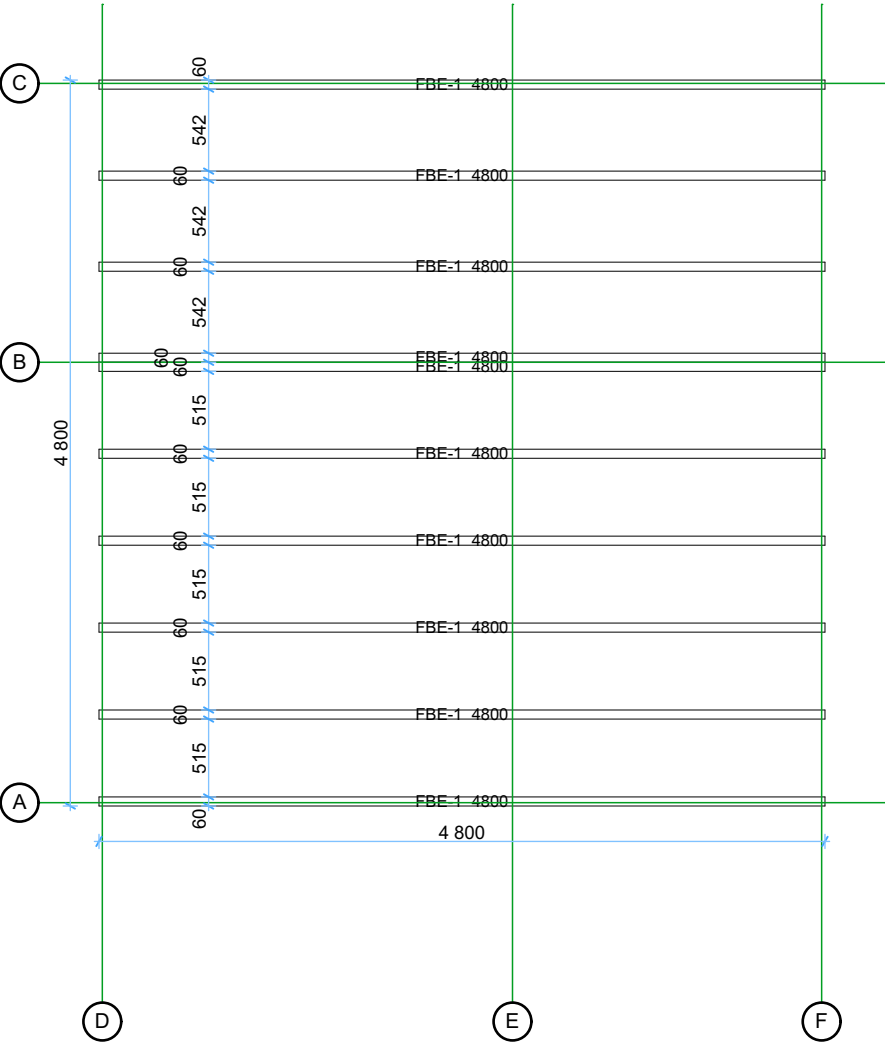

Floor boards


1:50

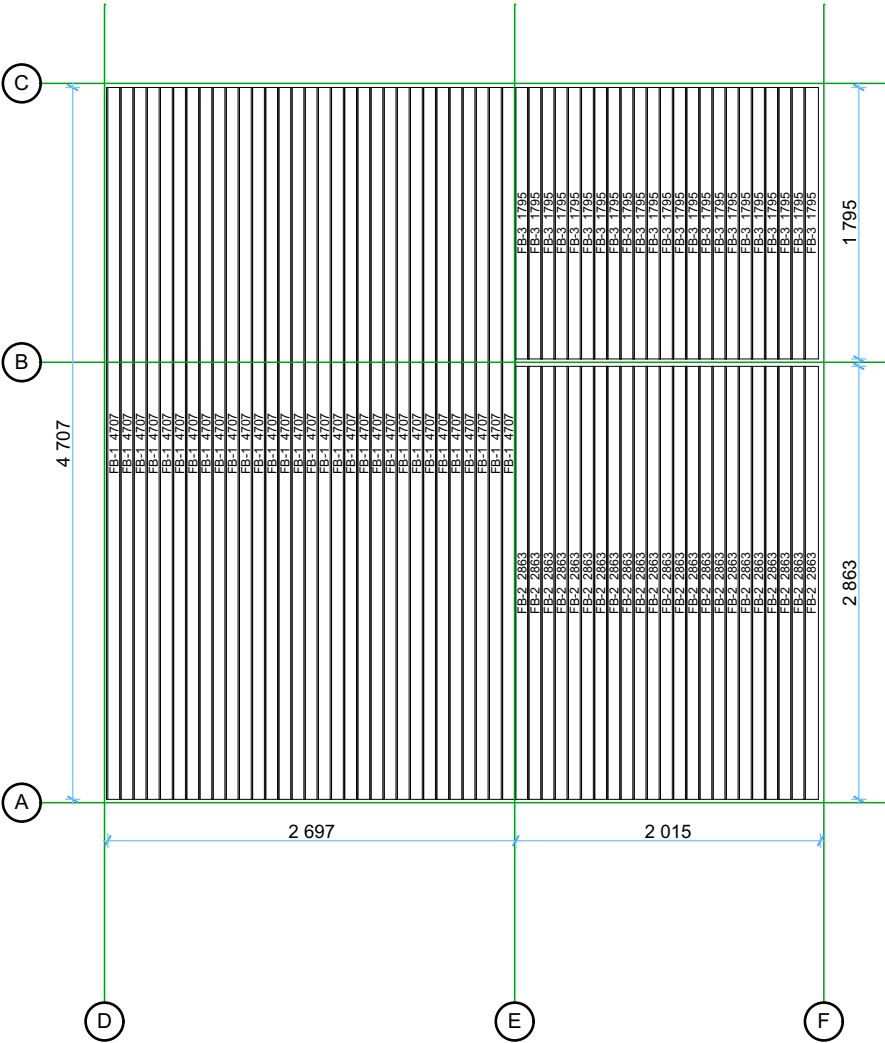

Thickness:	Project name:	Project ID:	Year:	Page:
44	Linus 5x5 WC	v.1	2023	3


Ground floor plan

1:50

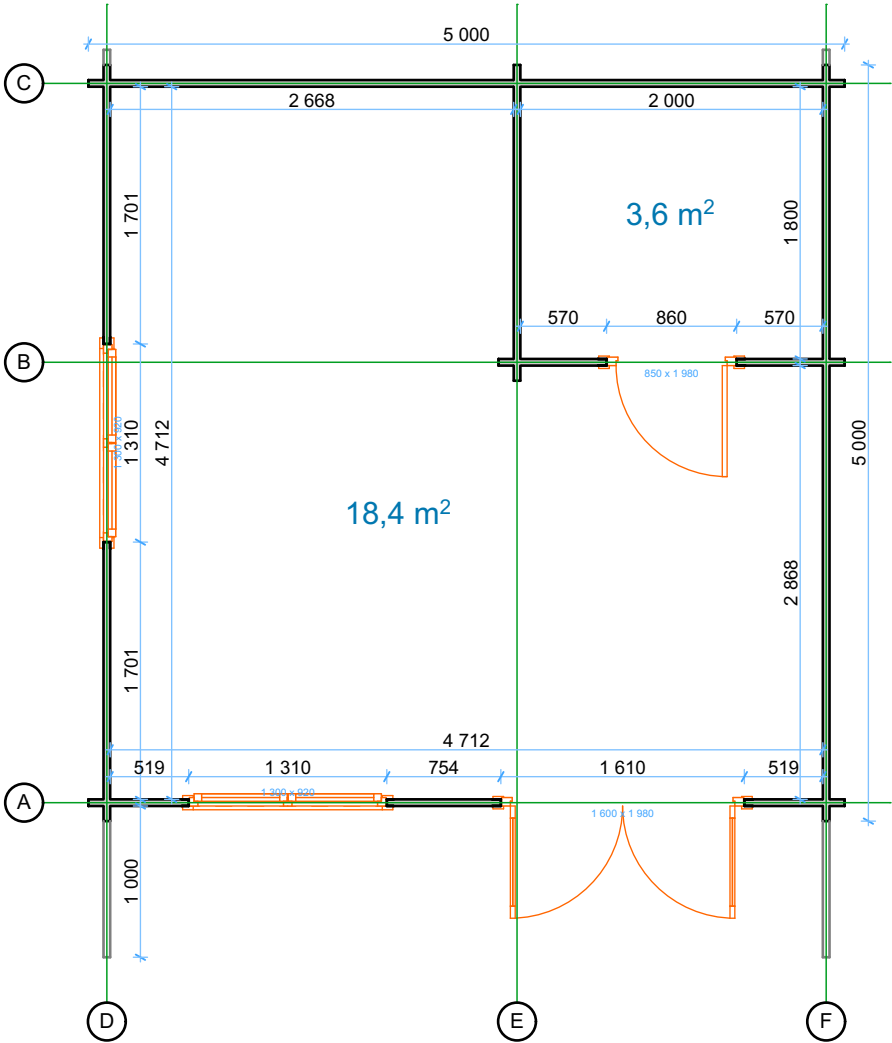

Roof boards


1:50

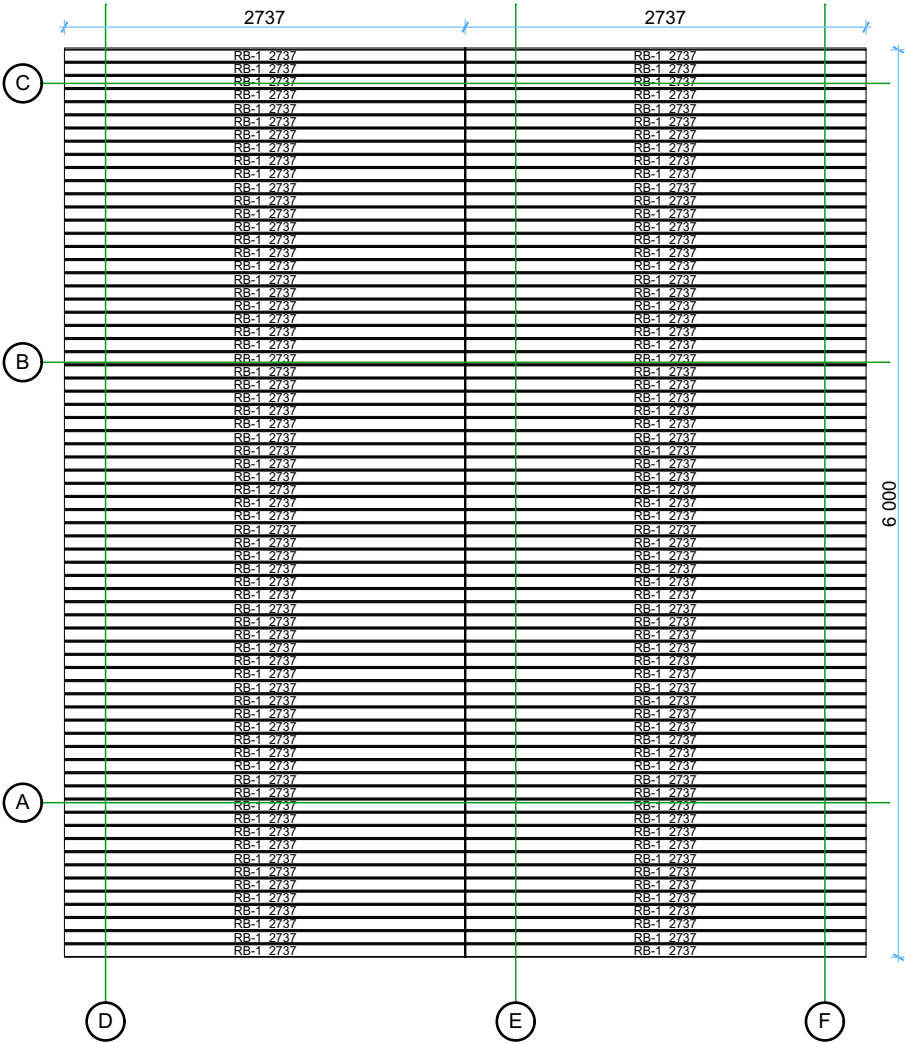

Thickness:	Project name:	Project ID:	Year:	Page:
44	Linus 5x5 WC	v.1	2023	4


Wall A 1:50

1:50

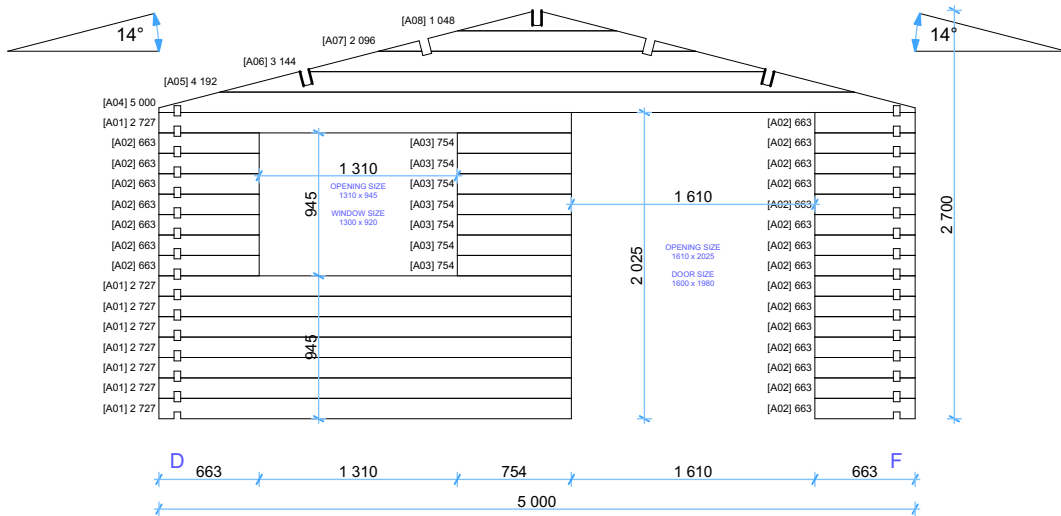

Wall B 1:50


1:50

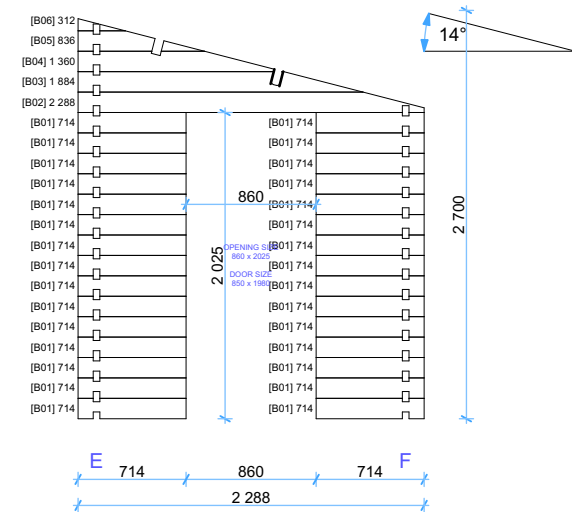

Thickness:	Project name:	Project ID:	Year:	Page:
44	Linus 5x5 WC	v.1	2023	5


Wall C

1:50

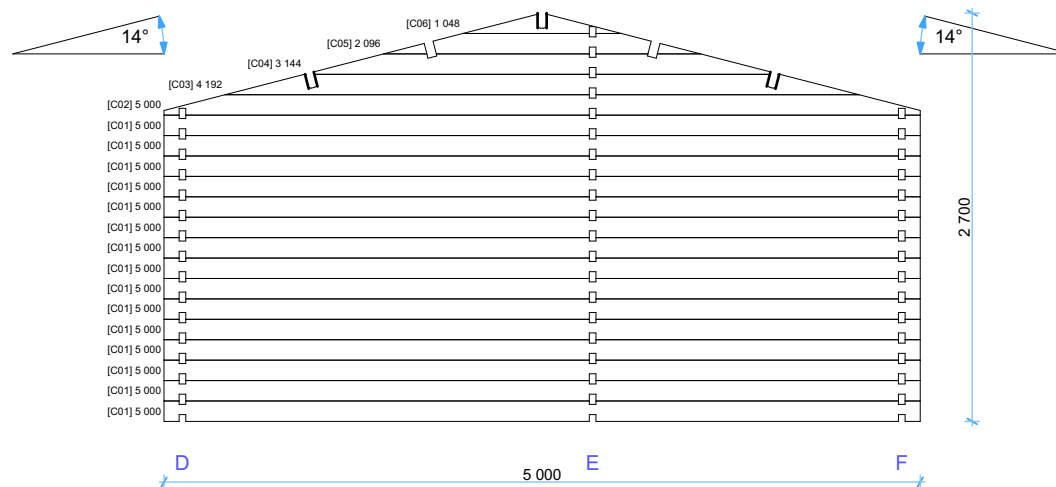


Wall D

1:50

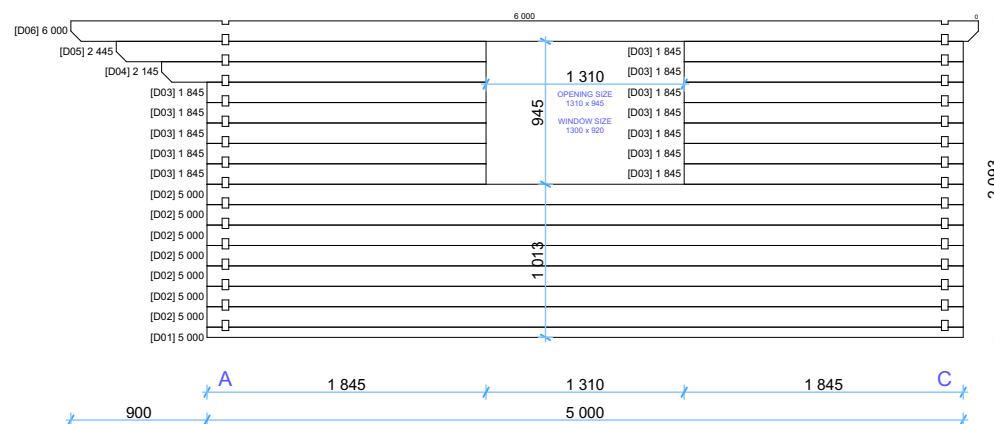


Thickness:	Project name:	Project ID:	Year:	Page:
44	Linus 5x5 WC	v.1	2023	6




Wall E 1:50

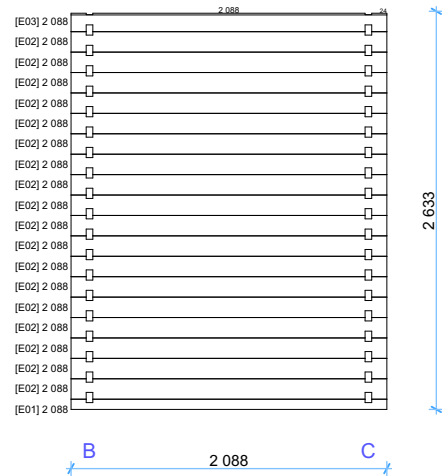

Wall F 1:50

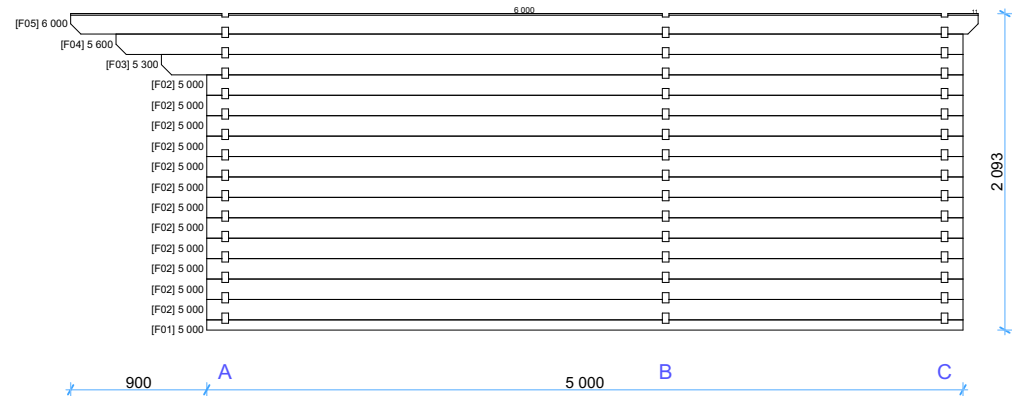

Thickness:	Project name:	Project ID:	Year:	Page:
44	Linus 5x5 WC	v.1	2023	7

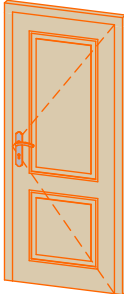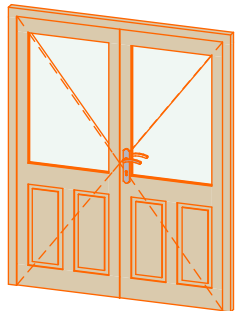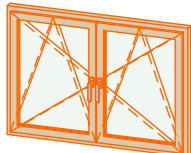Windows and doors list							
Type-quality	Barcode	Wall Thickness	W x H Size	Orientation	Glazing	Quantity	3D Axonometry
Door - Premium	P19885-4	44	850×1 980	R	Full wood, no threshold (internal)	1	
Door - Premium	PP198160-2	44	1 600×1 980	R	50% glass, double glazed	1	
Window - Premium	PP5250	44	500×520	R	Double glazed	1	
Window - Premium	PP92130	44	1 300×920		Double glazed	2	

Thickness:	Project name:	Project ID:	Year:	Page:
44	Linus 5x5 WC	v.1	2023	8