




44 Linus 6x6 WC v.1

Floor bearers


1:50



Thickness:	Project name:	Project ID:	Year:	Page:
44	Linus 6x6 WC	v.1	2022	2

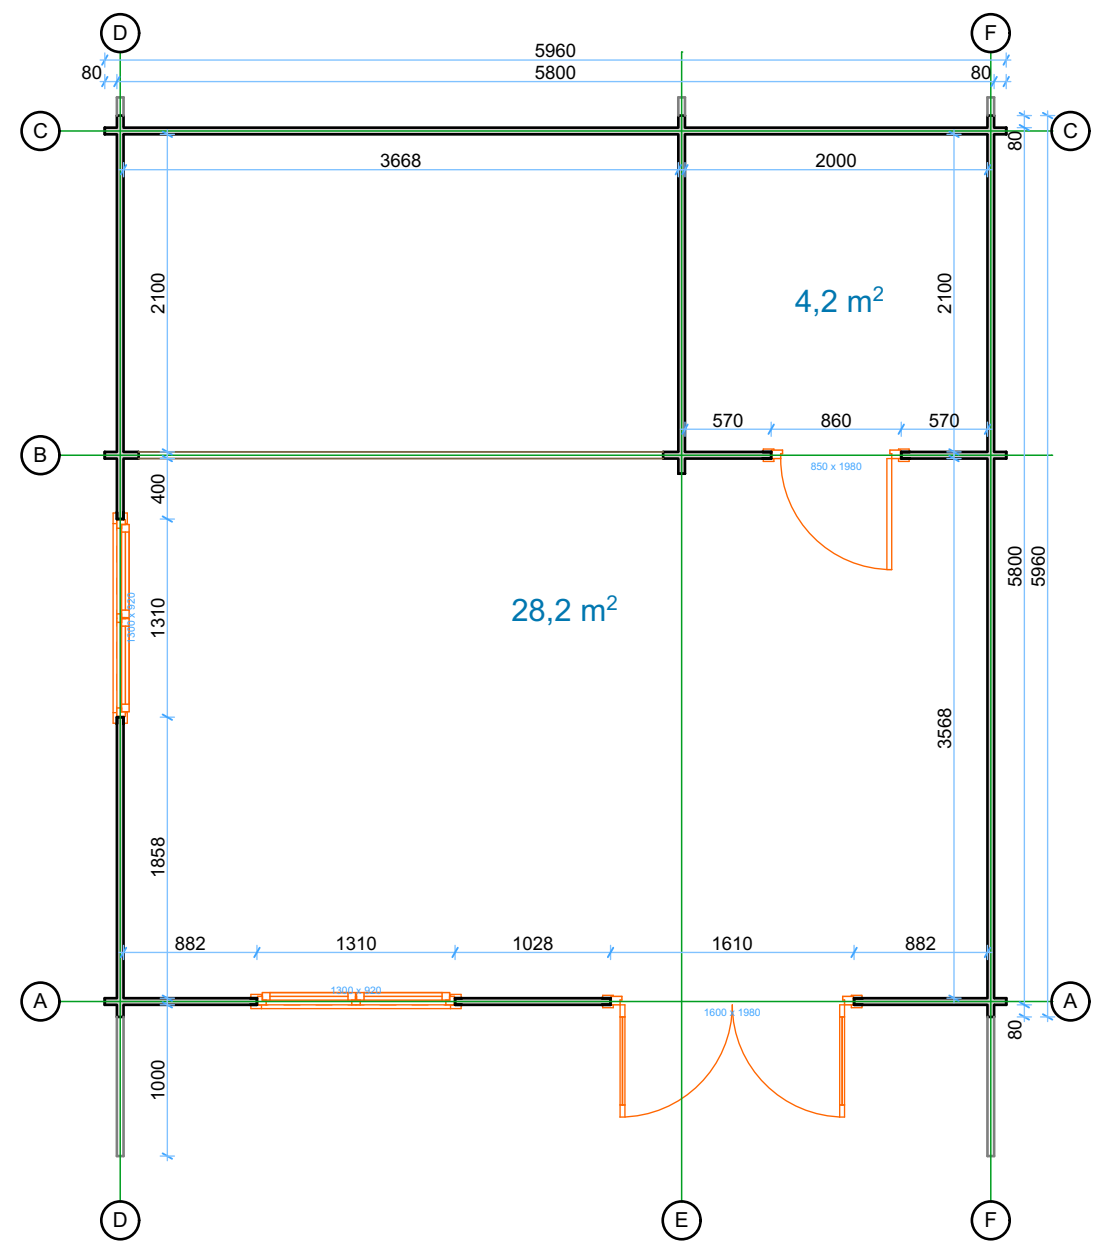


Thickness:	Project name:	Project ID:	Year:	Page:
44	Linus 6x6 WC	v.1	2022	3

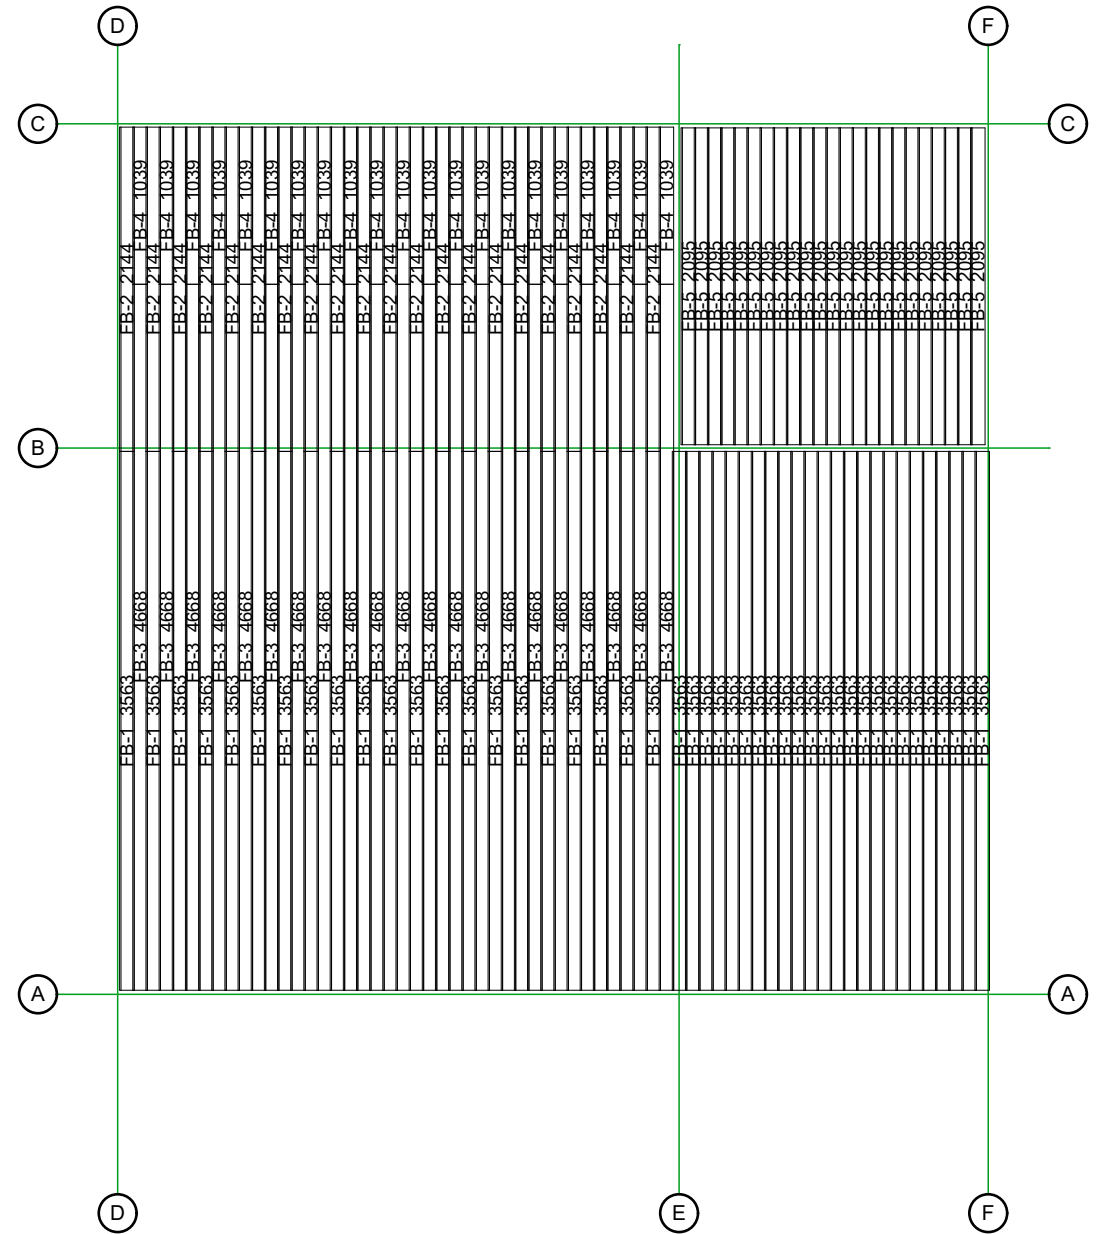

Thickness:	Project name:	Project ID:	Year:	Page:
44	Linus 6x6 WC	v.1	2022	4

Roof boards


1:50

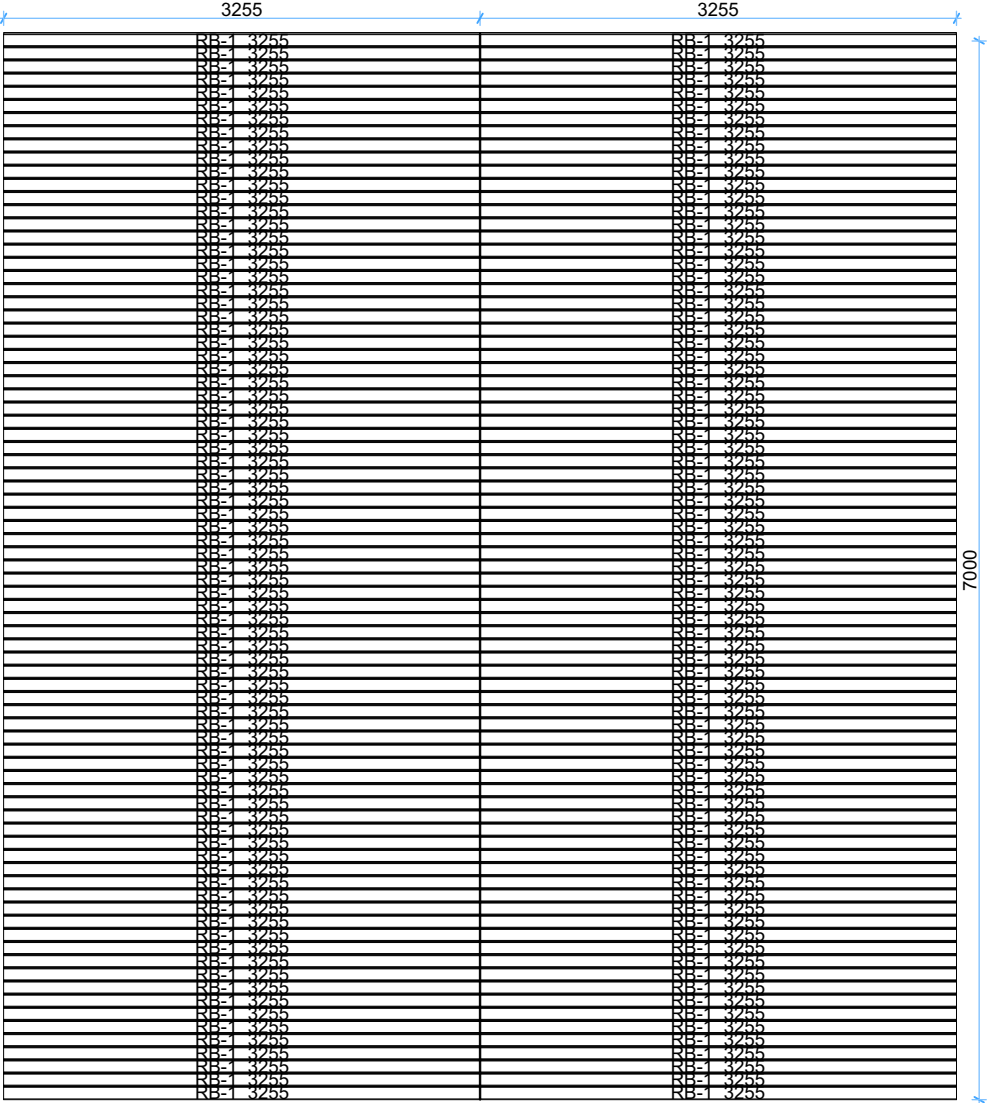

Thickness:	Project name:	Project ID:	Year:	Page:
44	Linus 6x6 WC	v.1	2022	5


Wall A

1:50

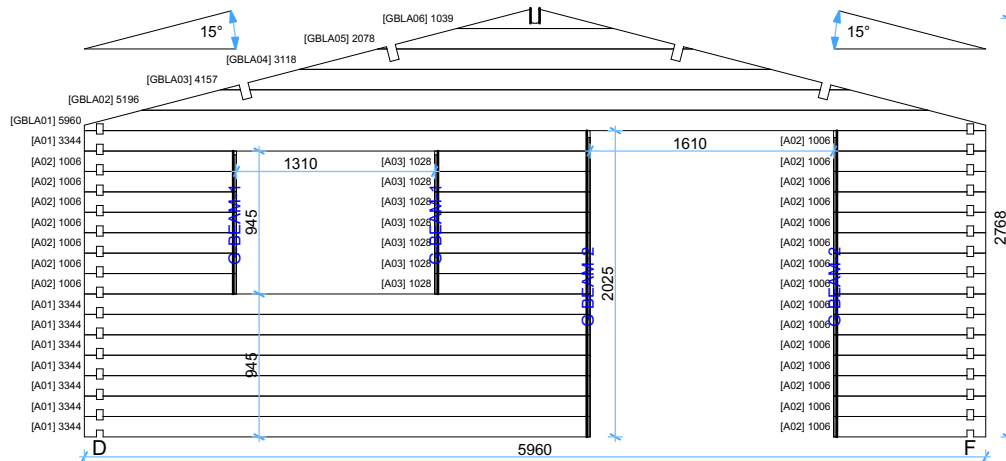


Wall B

1:50

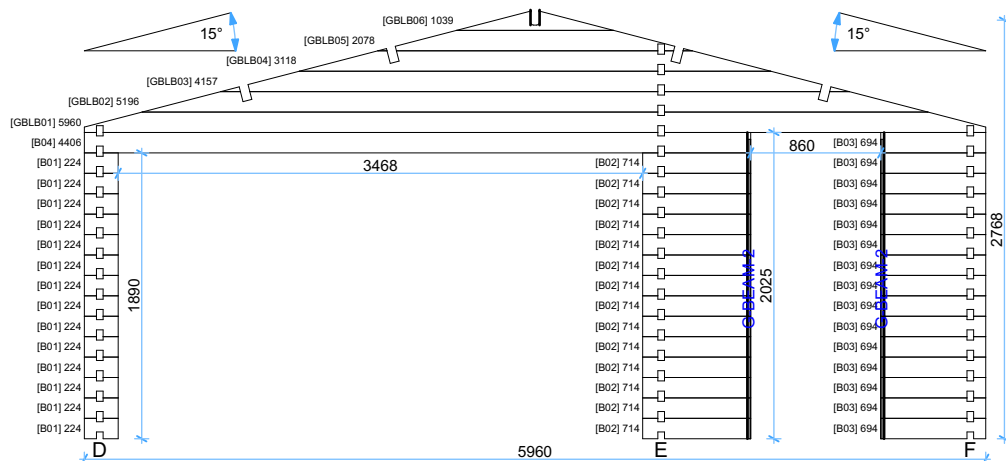

Wall C


1:50

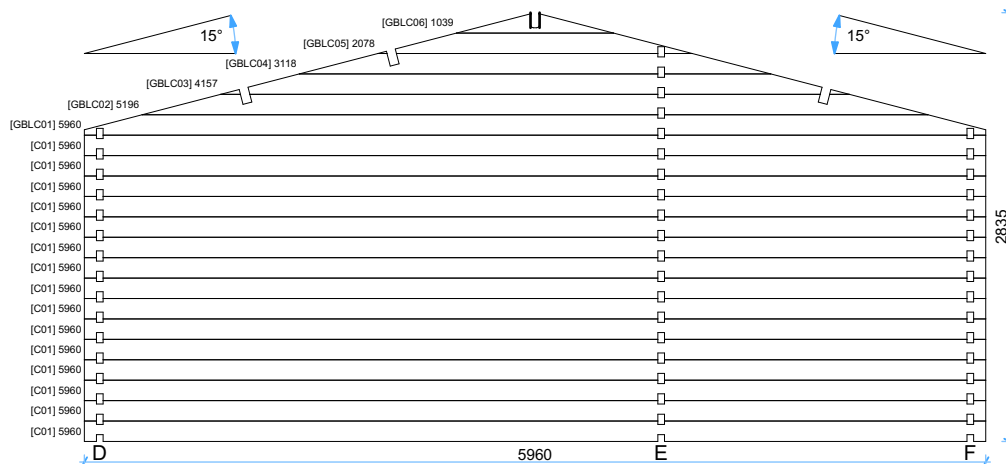

Thickness:	Project name:	Project ID:	Year:	Page:
44	Linus 6x6 WC	v.1	2022	6


Wall D 1:50

1:50

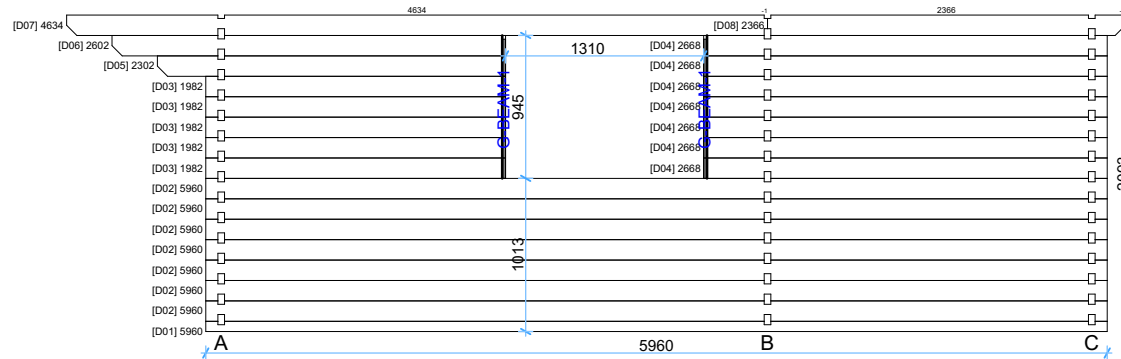


Wall E	1:50
--------	------

1:50

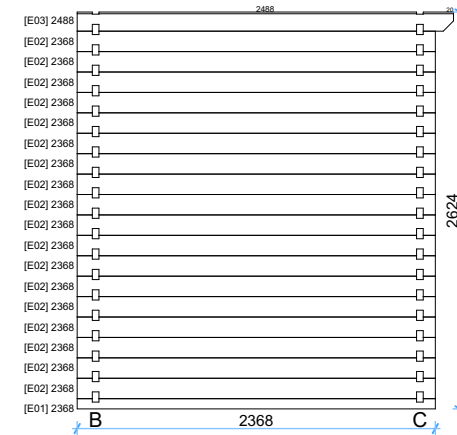


Wall F 1:50

1:50



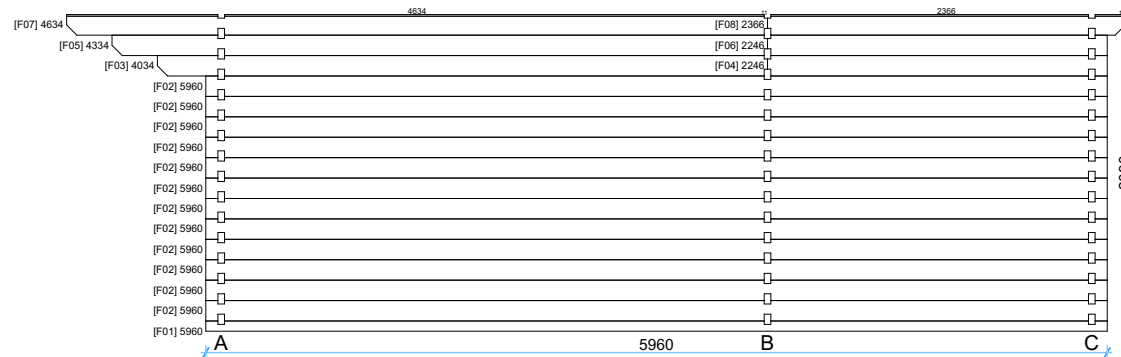


Thickness:	Project name:	Project ID:	Year:	Page:
44	Linus 6x6 WC	v.1	2022	7

Walls and purlins positions

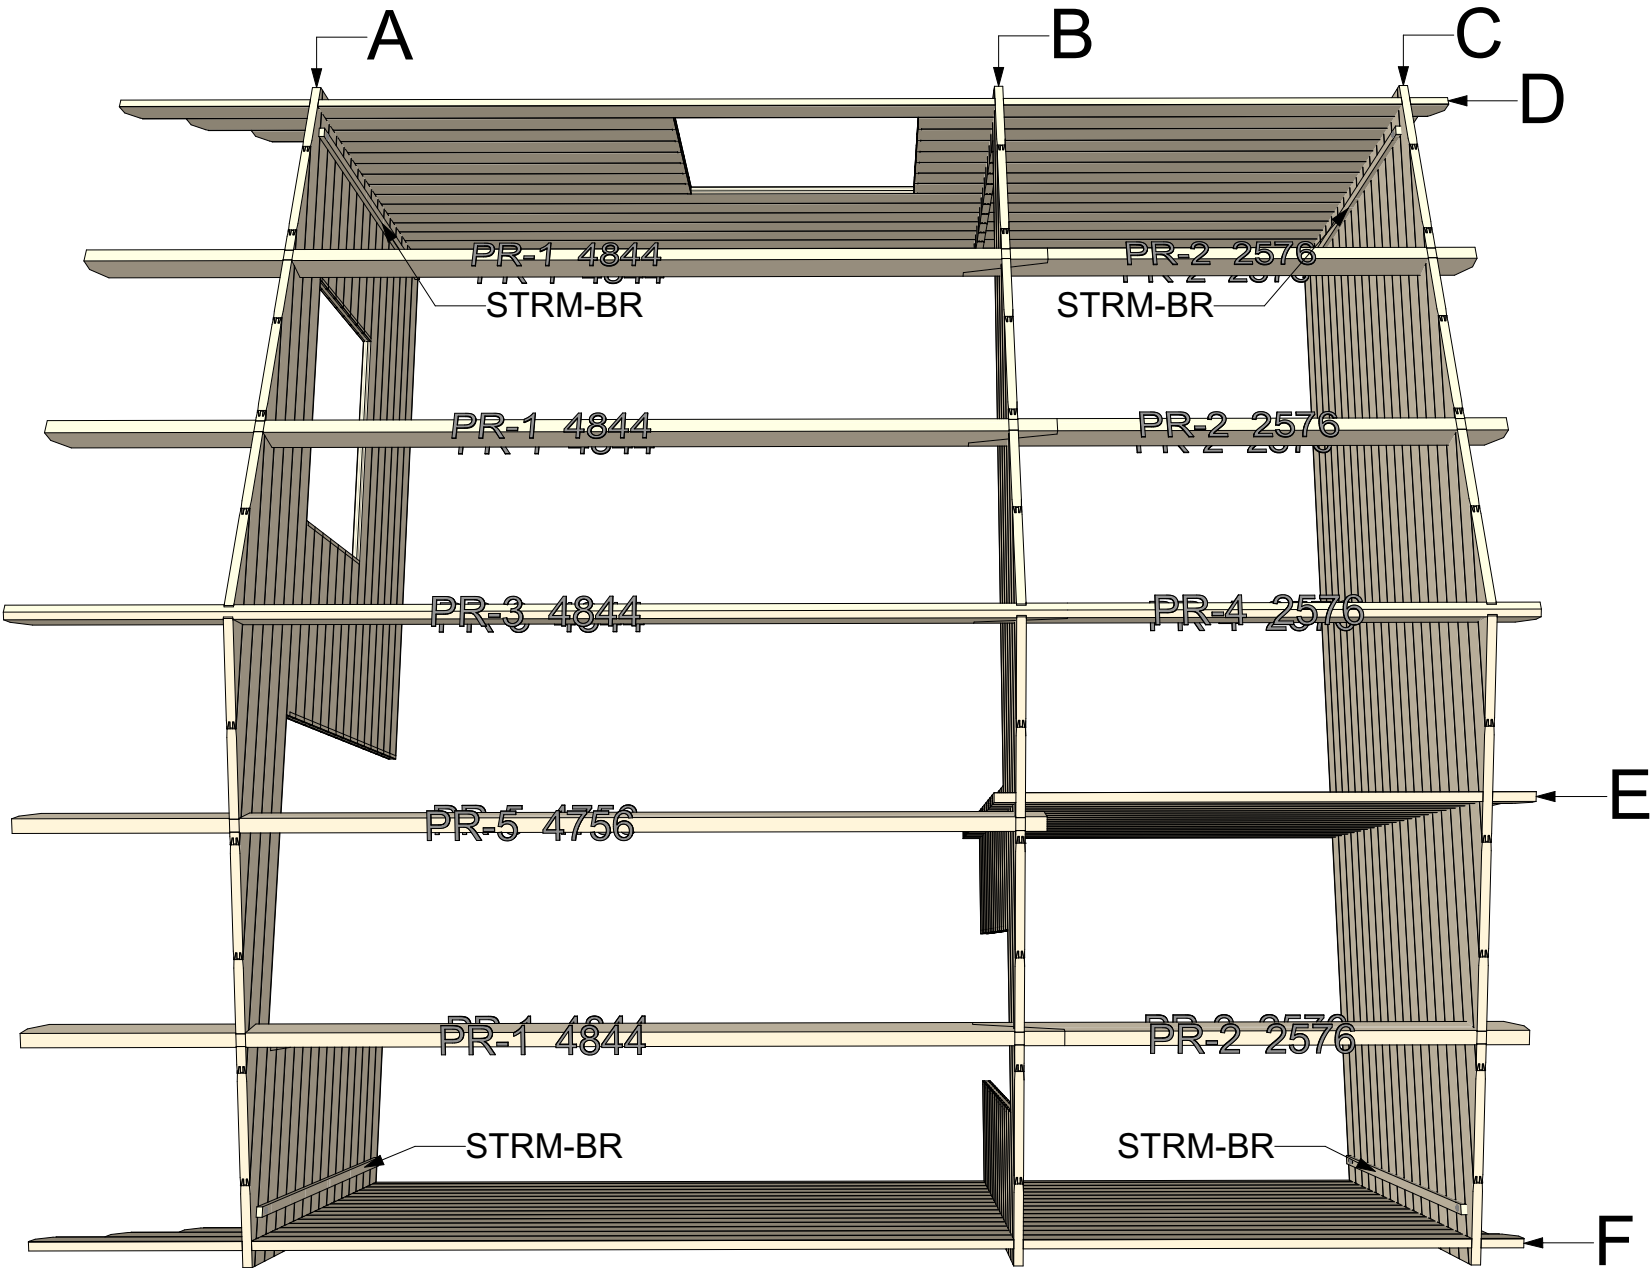

Thickness:	Project name:	Project ID:	Year:	Page:
44	Linus 6x6 WC	v.1	2022	8

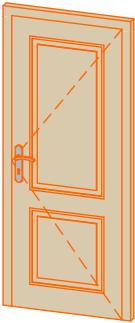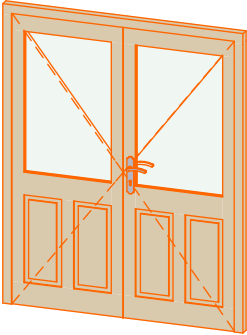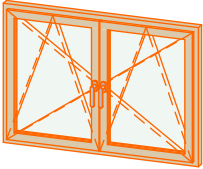Windows and doors list							
Type-quality	Barcode	Wall Thickness	W x H Size	Orientation	Glazing	Quantity	3D Axonometry
Door - Premium	P19885-4	44	850×1980	R	Full wood, no threshold (internal)	1	
Door - Premium	PP198160-2	44	1600×1980	R	50% glass, double glazed	1	
Window - Premium	PP5250	44	500×520	R	Double glazed	1	
Window - Premium	PP92130	44	1300×920		Double glazed	2	

Thickness:	Project name:	Project ID:	Year:	Page:
44	Linus 6x6 WC	v.1	2022	9