


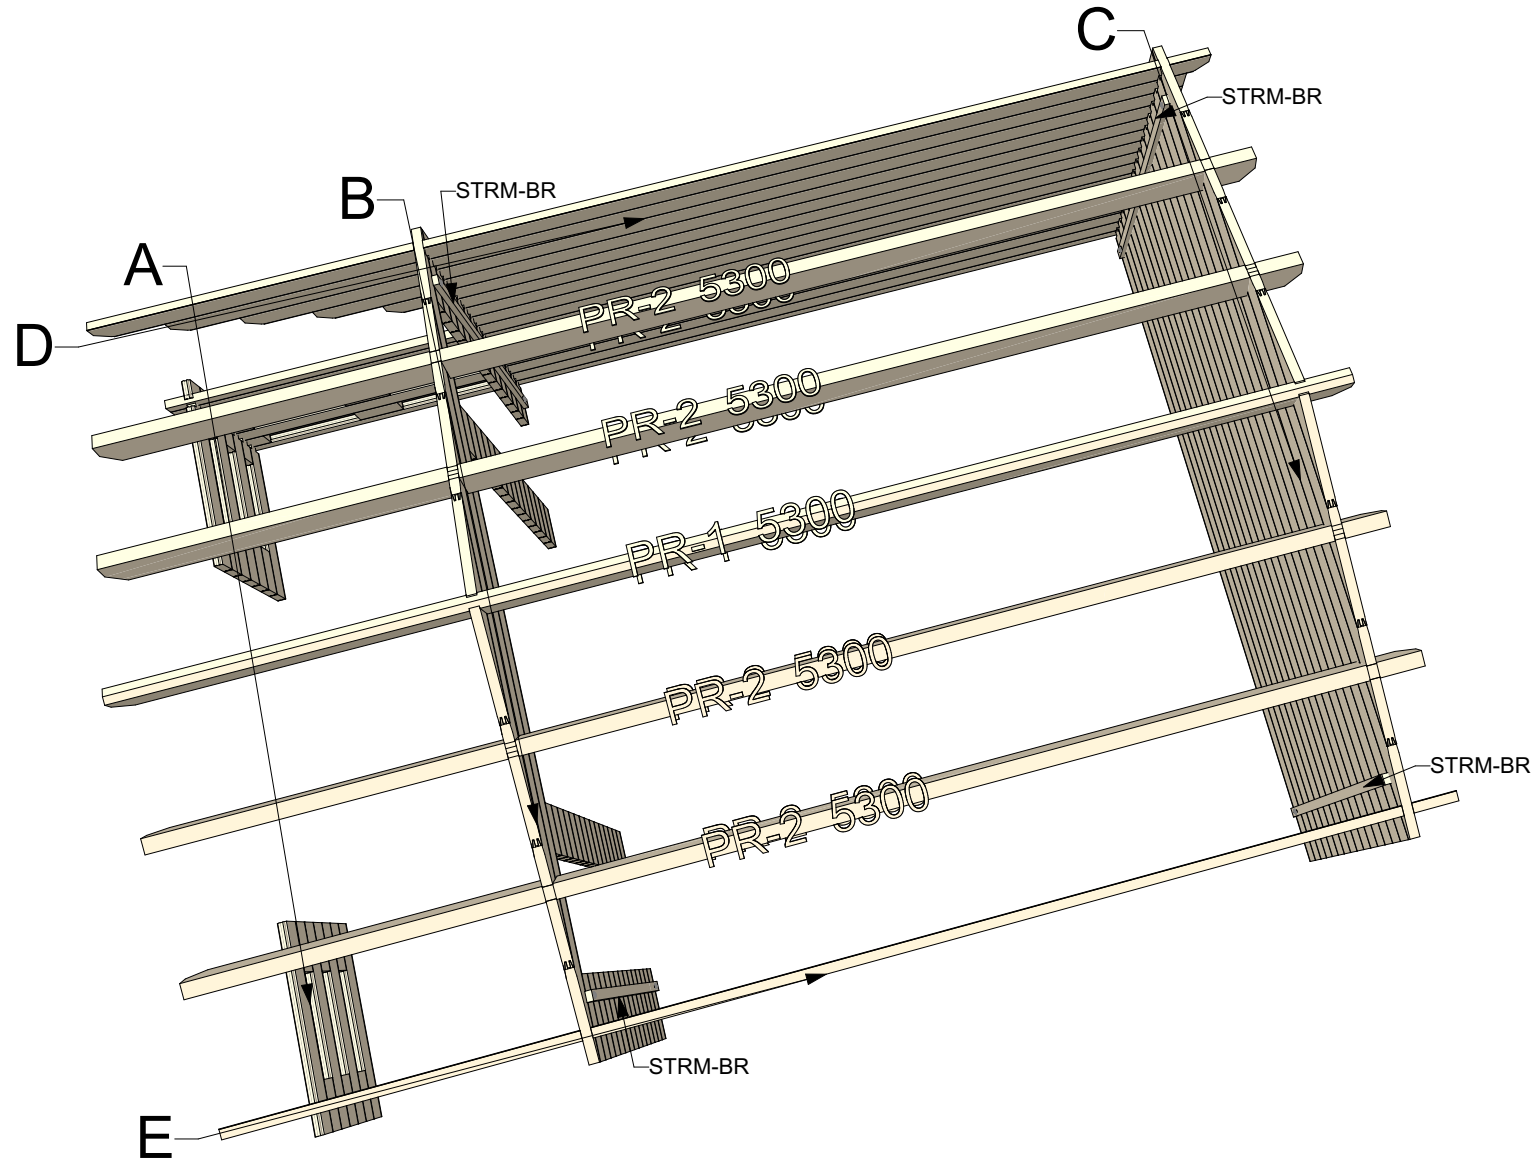

44 Milano 3,8x3,8 v.1


Walls and purlins positions



Thickness:	Project name:	Project ID:	Year:	Page:
44	Milano 3,8x3,8	v.1	2023	2


Floor bearers

1:50

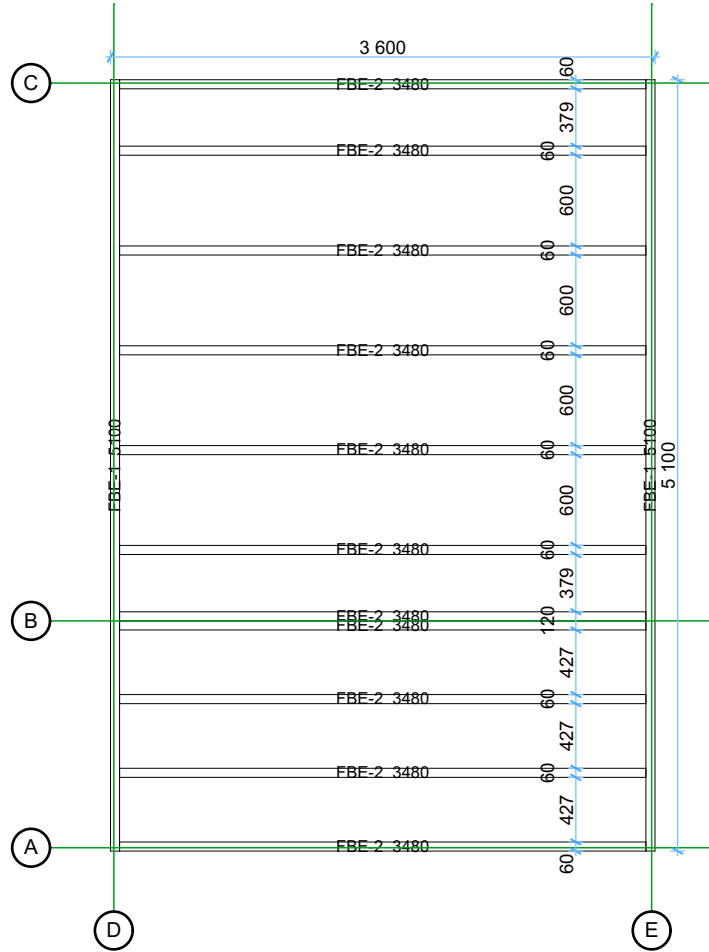

Floor boards


1:50

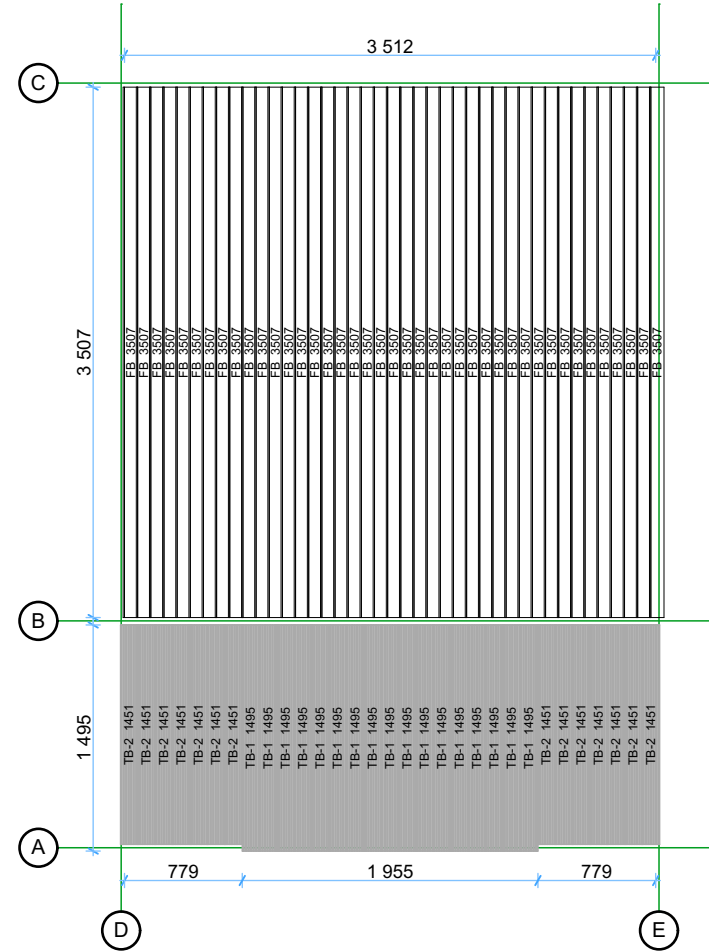

Thickness:	Project name:	Project ID:	Year:	Page:
44	Milano 3,8x3,8	v.1	2023	3


Ground floor plan

1:50

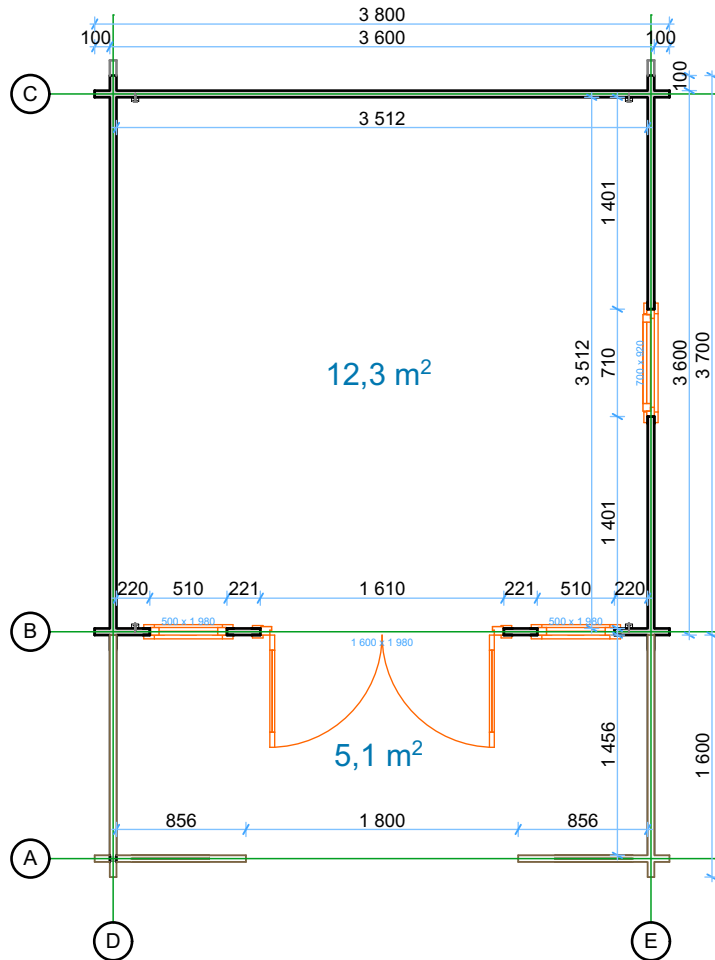

Roof boards


1:50

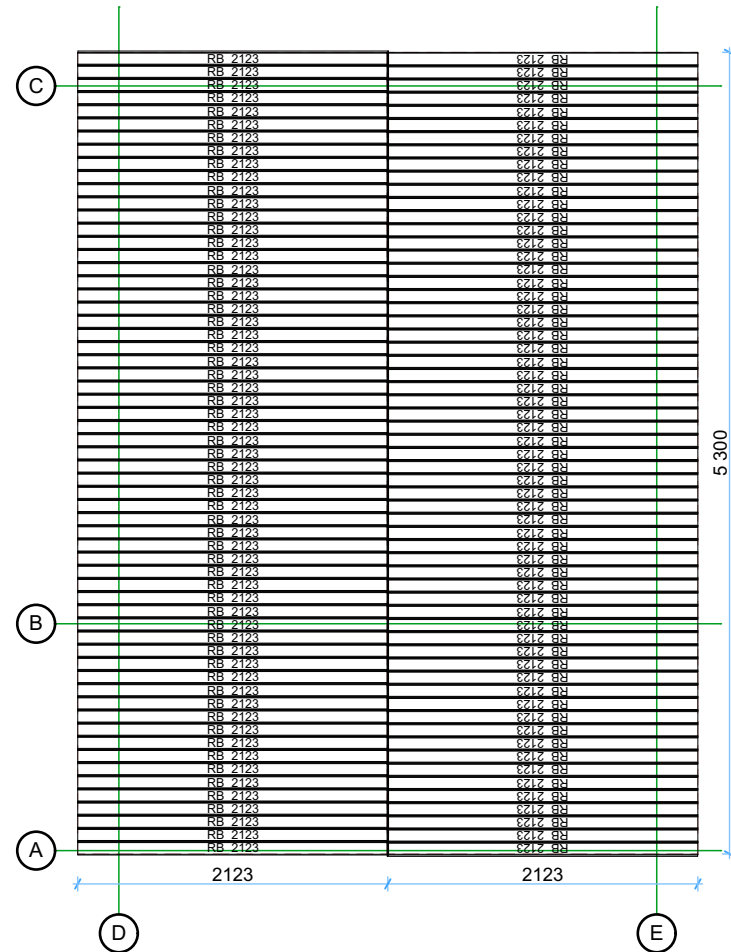

Thickness:	Project name:	Project ID:	Year:	Page:
44	Milano 3,8x3,8	v.1	2023	4


Wall A

1:40

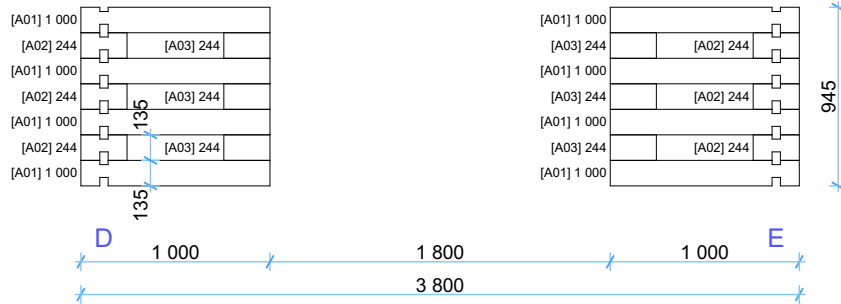


Wall B

1:40

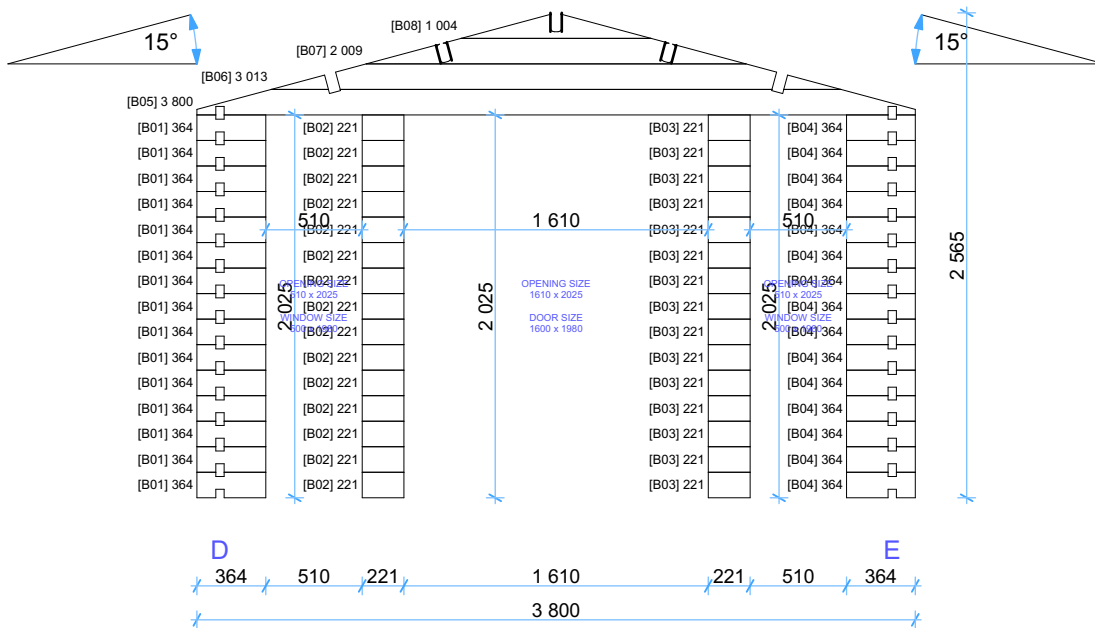

Wall C


1:40

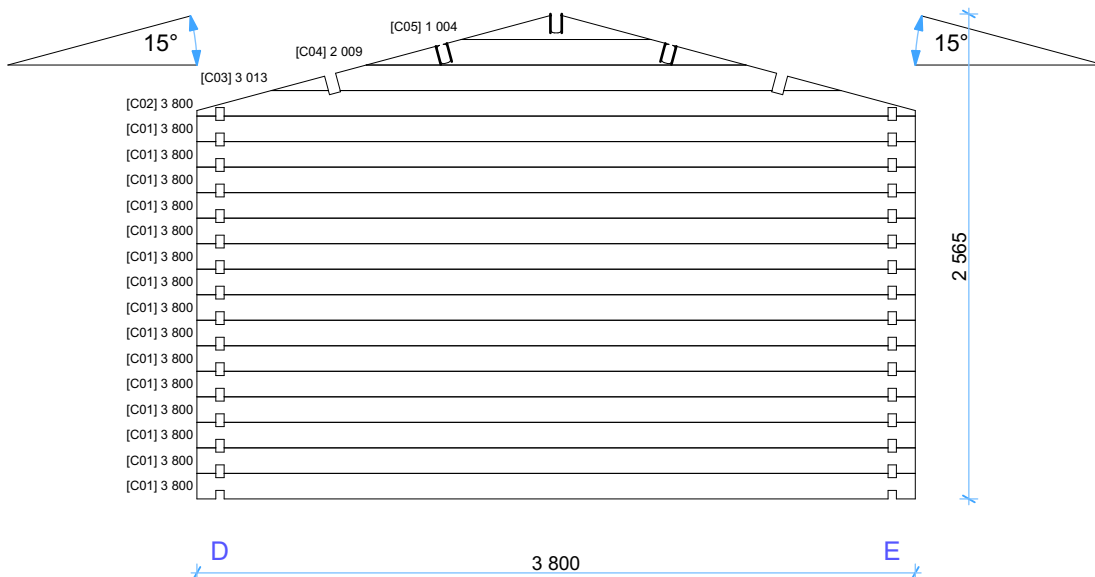

Thickness:	Project name:	Project ID:	Year:	Page:
44	Milano 3,8x3,8	v.1	2023	5


Wall D

1:40

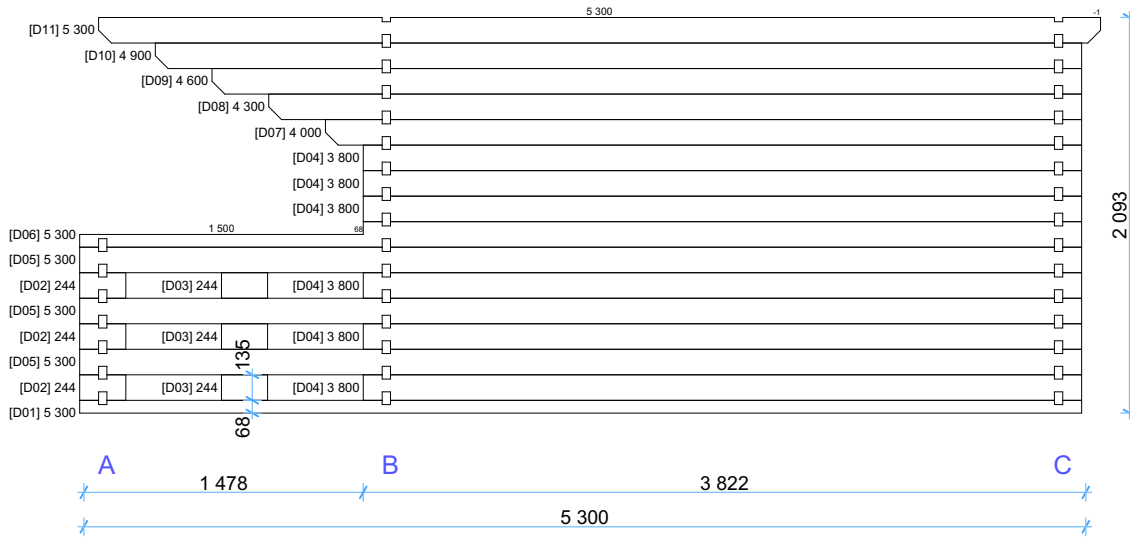

Wall E

1:40

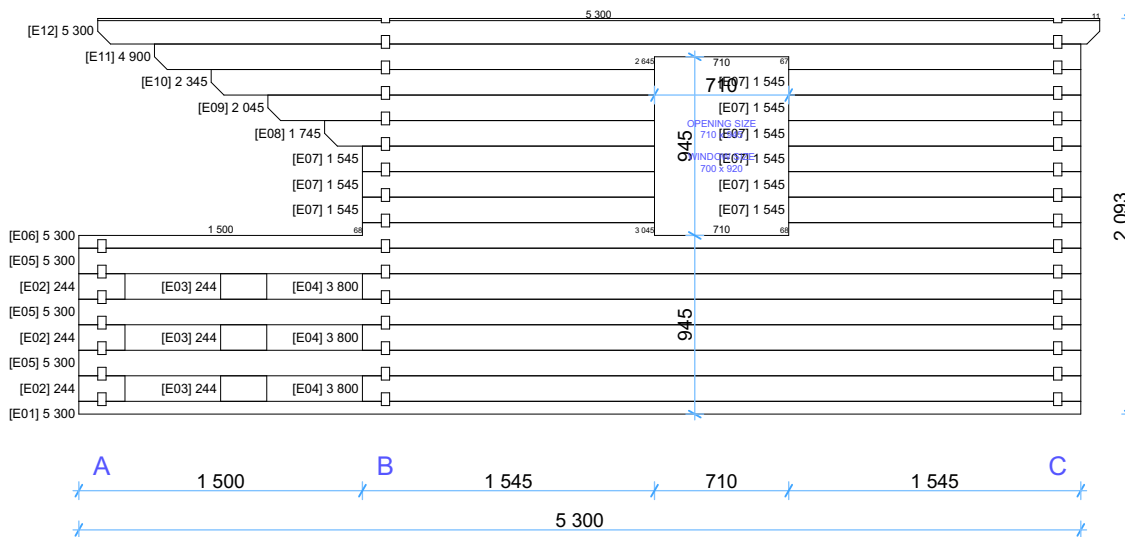

Thickness:	Project name:	Project ID:	Year:	Page:
44	Milano 3,8x3,8	v.1	2023	6

Windows and doors list							
Type-quality	Barcode	Wall Thickness	W x H Size	Orientation	Glazing	Quantity	3D Axonometry
Door - Premium	PP198160-3	44	1 600×1 980	R	100%, double glazed	1	
Window - Premium	PP19850	44	500×1 980		Double glazed	2	
Window - Premium	PP9270	44	700×920	L	Double glazed	1	

Thickness:	Project name:	Project ID:	Year:	Page:
44	Milano 3,8x3,8	v.1	2023	7