


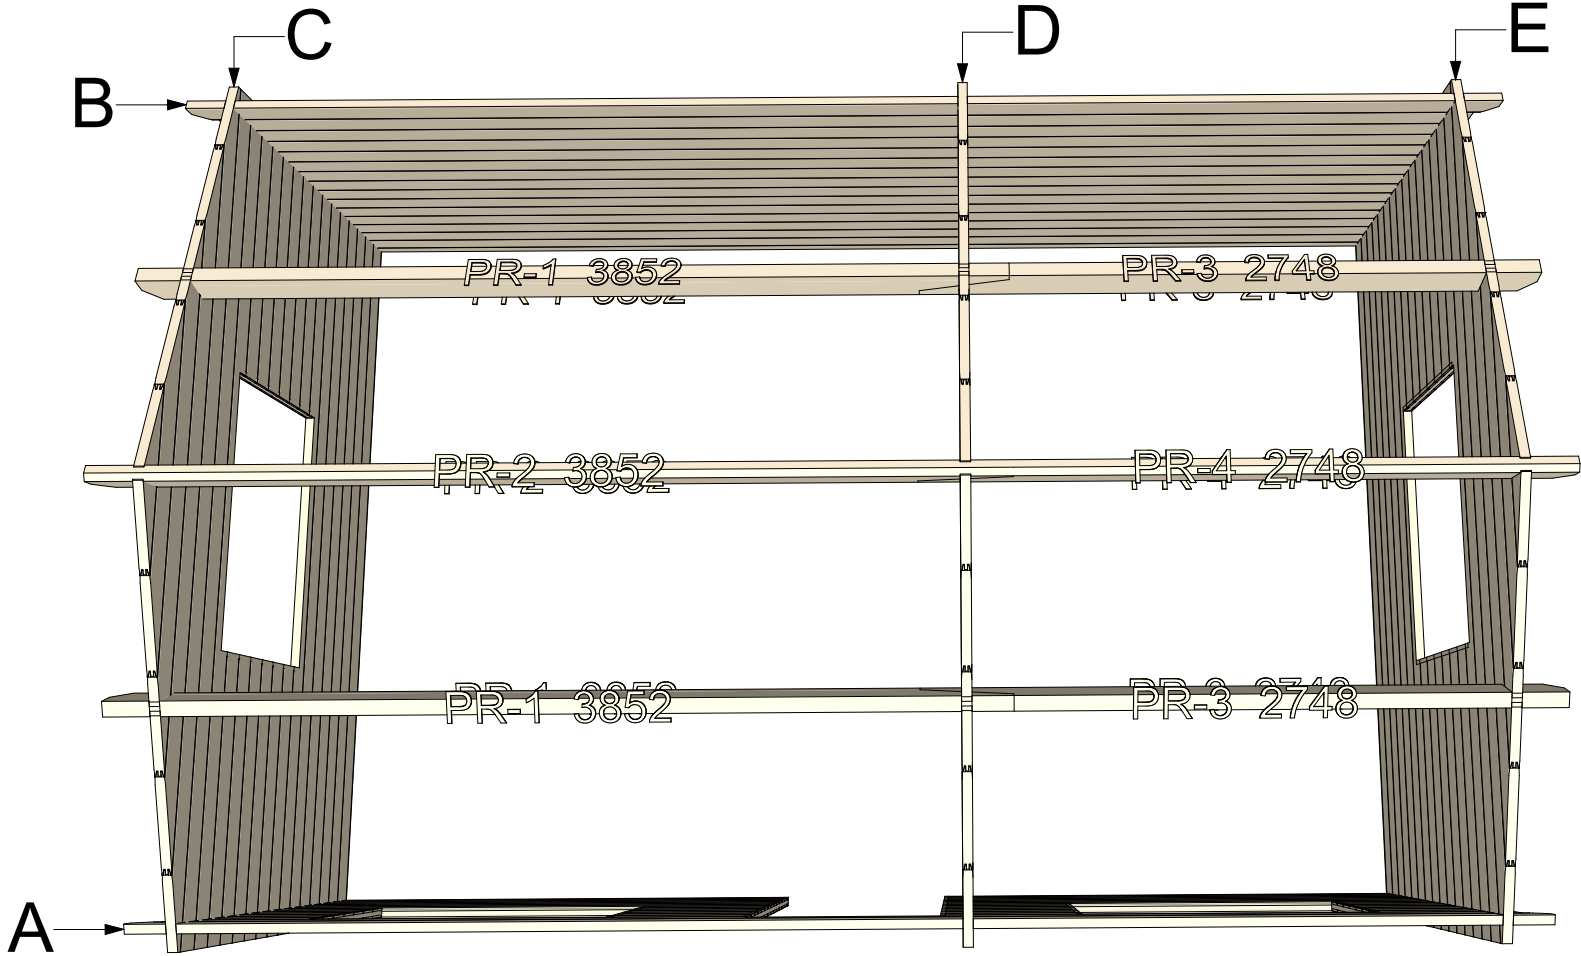

**44 Murray 4x6 v.2**


Walls and purlins positions



Thickness:	Project name:	Project ID:	Year:	Page:
44	Murray 4x6	v.2	2023	2


Floor bearers

1:50

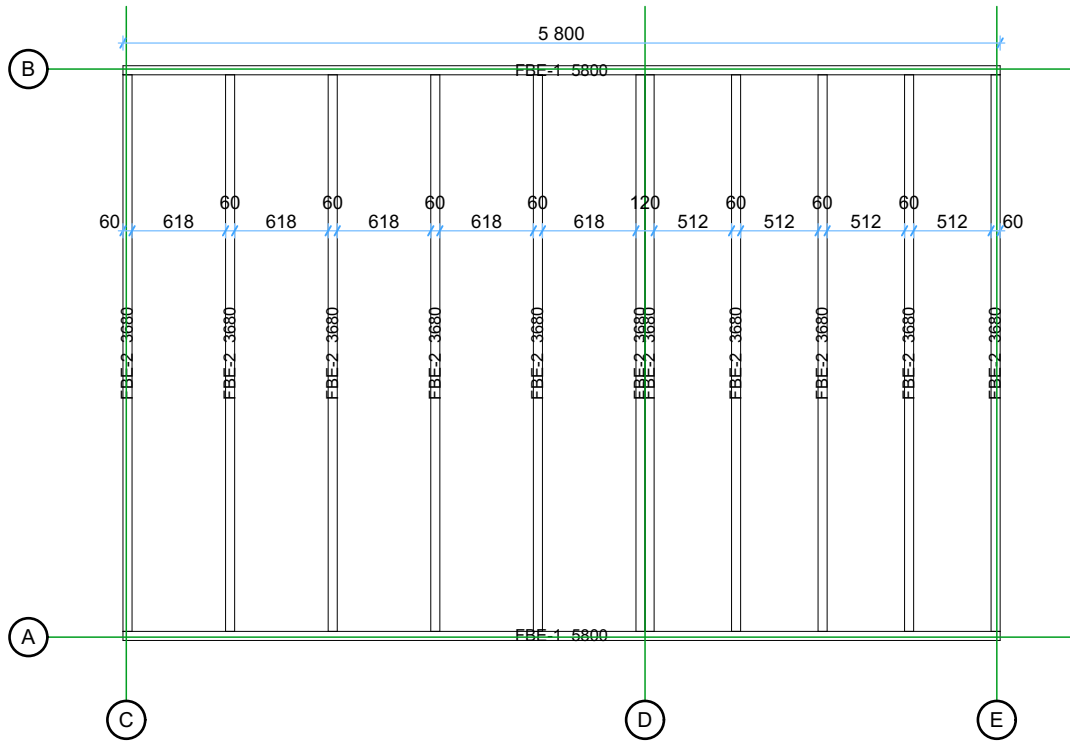

Floor boards

1:50

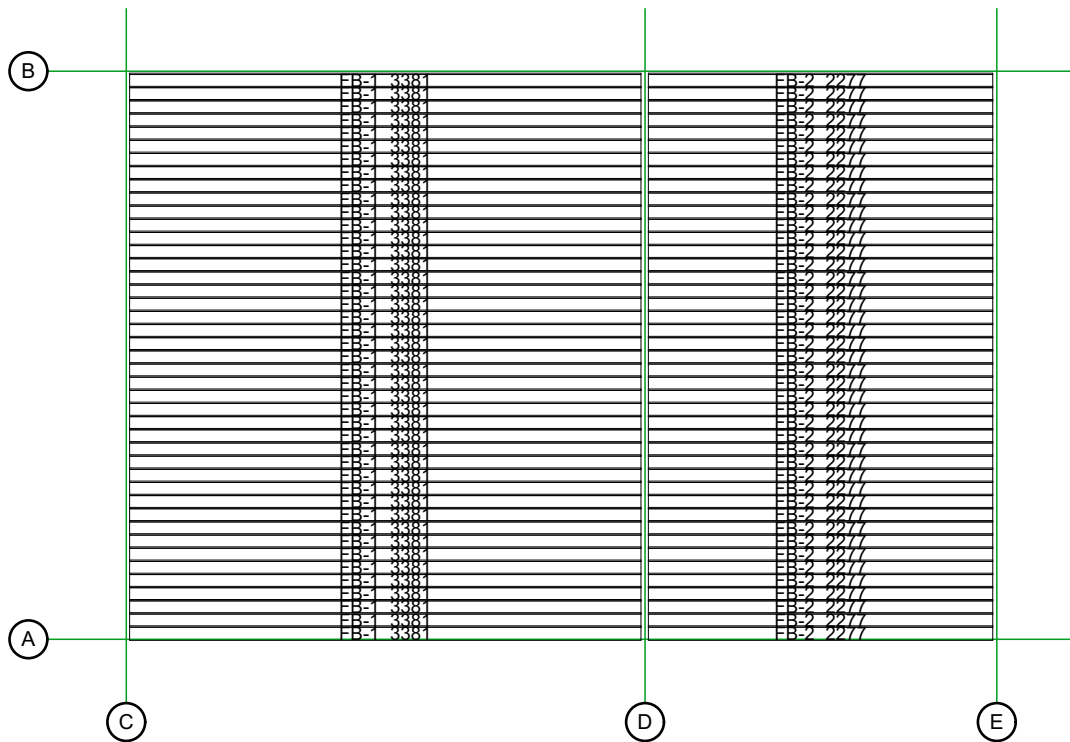

Thickness:

Project name:

Project ID:

Year:

Page:

44

Murray 4x6


v.2

2023

3


Ground floor plan

1:50

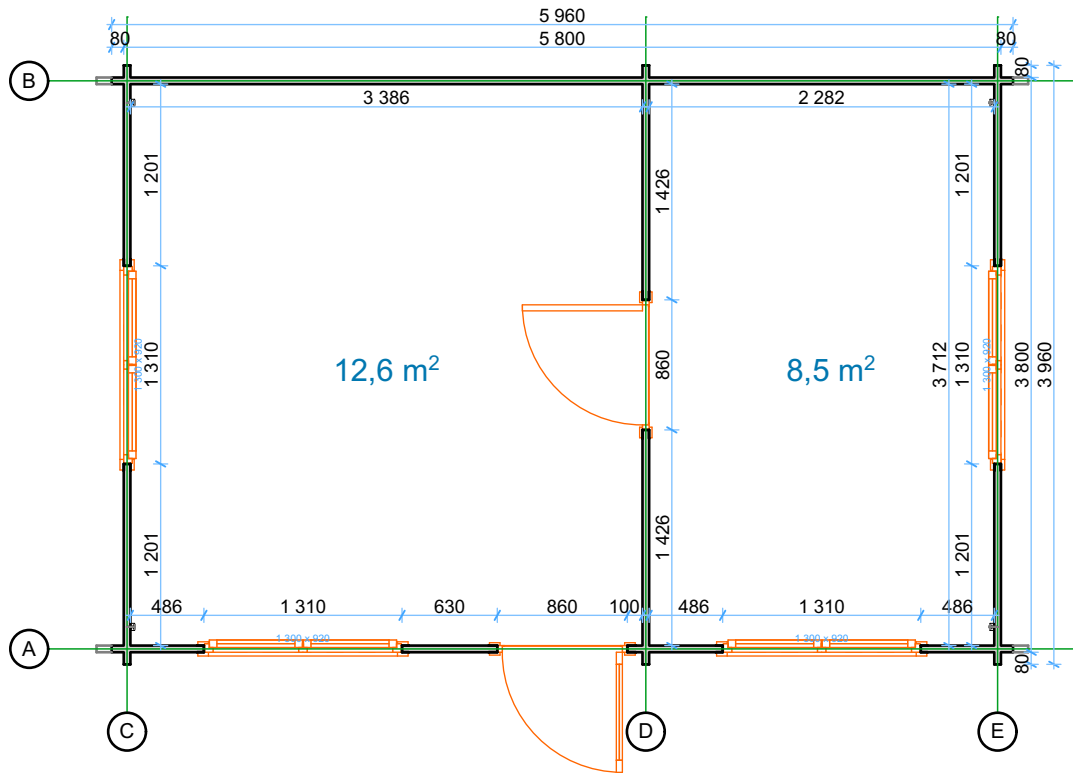

Roof boards


1:50

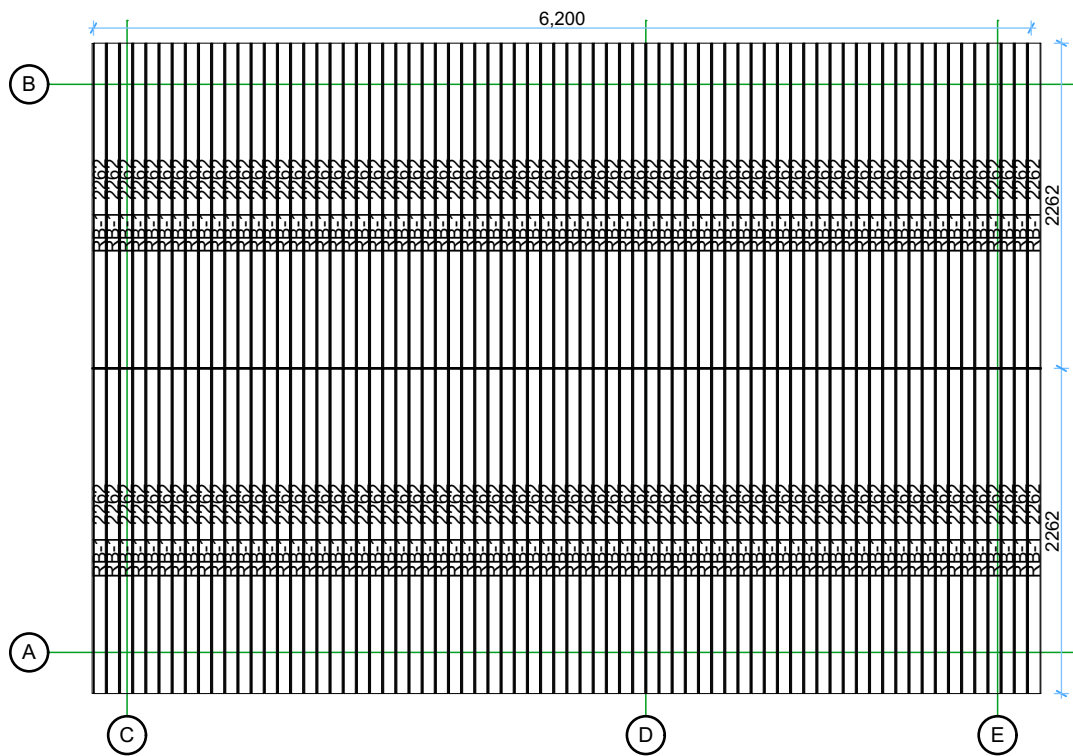

Thickness:	Project name:	Project ID:	Year:	Page:
44	Murray 4x6	v.2	2023	4


# Wall A

1:50

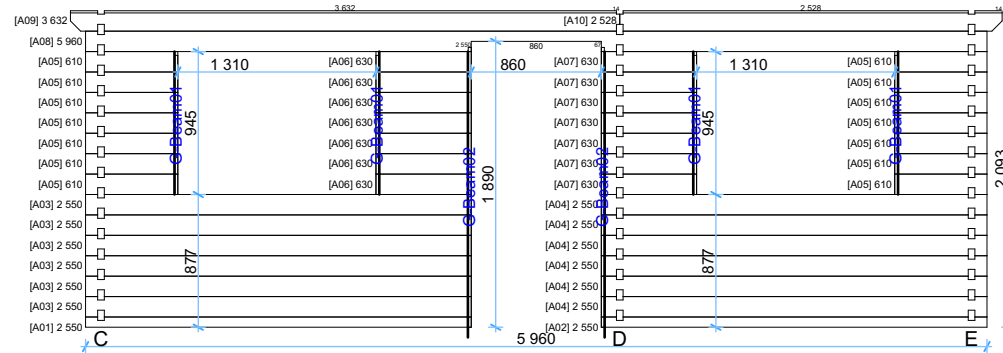

# Wall B


1:50

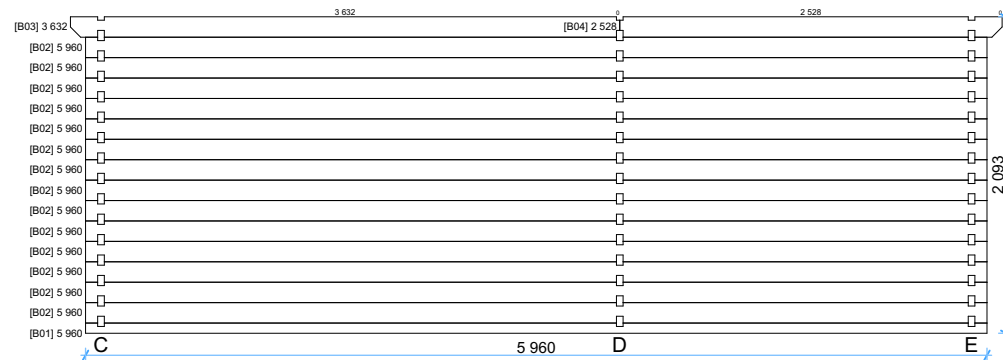

Thickness:	Project name:	Project ID:	Year:	Page:
44	Murray 4x6	v.2	2023	5


# Wall C

1:50

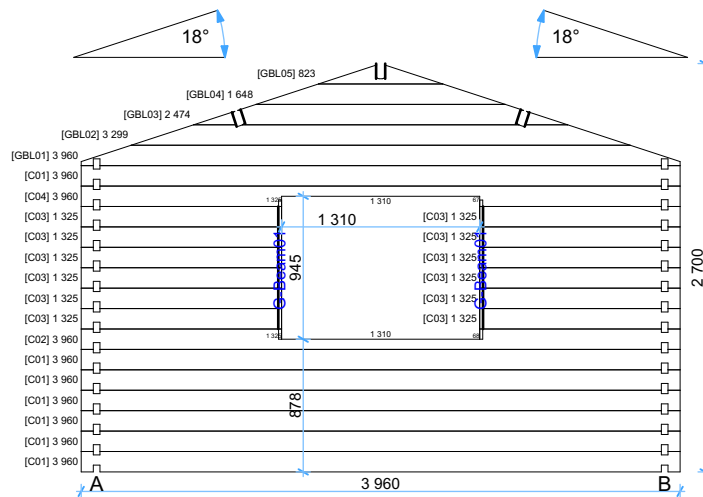


# Wall D

1:50

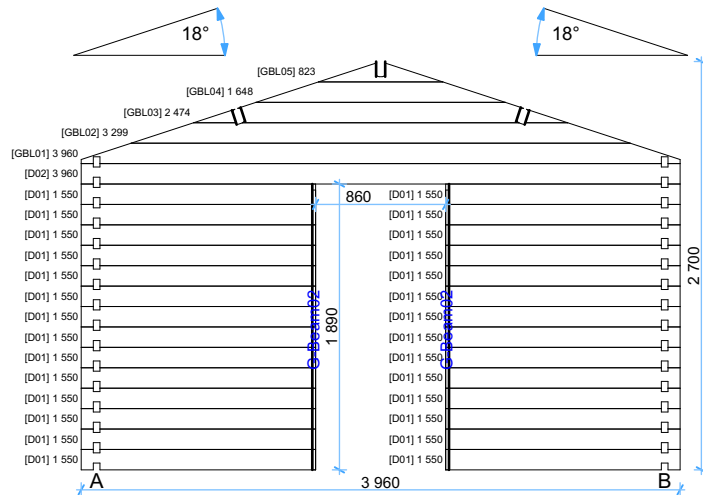

# Wall E

1:50

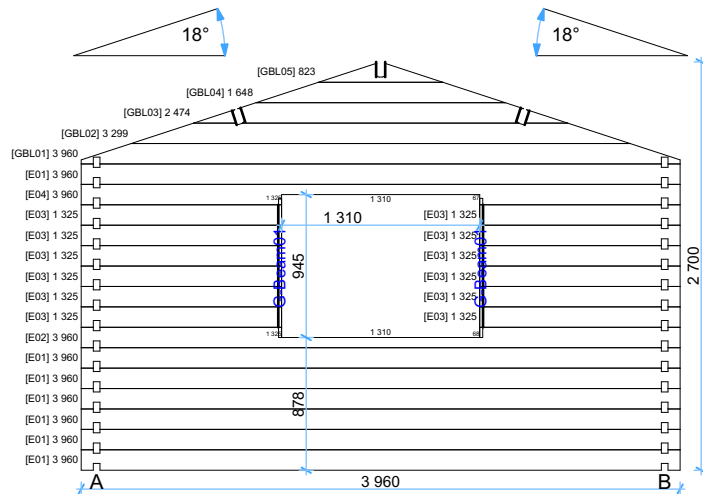

Thickness:

Project name:

Project ID:

Year:

Page:



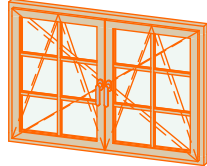
44

Murray 4x6

v.2

2023

6

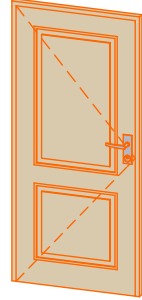Windows and doors list							
Type-quality	Barcode	Wall Thickness	W x H Size	Orientation	Glazing	Quantity	3D Axonometry
Door - Economy	E18585-1	44	850×1 850	L	Full wood	1	
Door - Economy	EP18585-2	44	850×1 850	R	50% glass, double glazed	1	
Window - Economy	EP92130	44	1 300×920		Double glazed	4	

Thickness:	Project name:	Project ID:	Year:	Page:
44	Murray 4x6	v.2	2023	7