


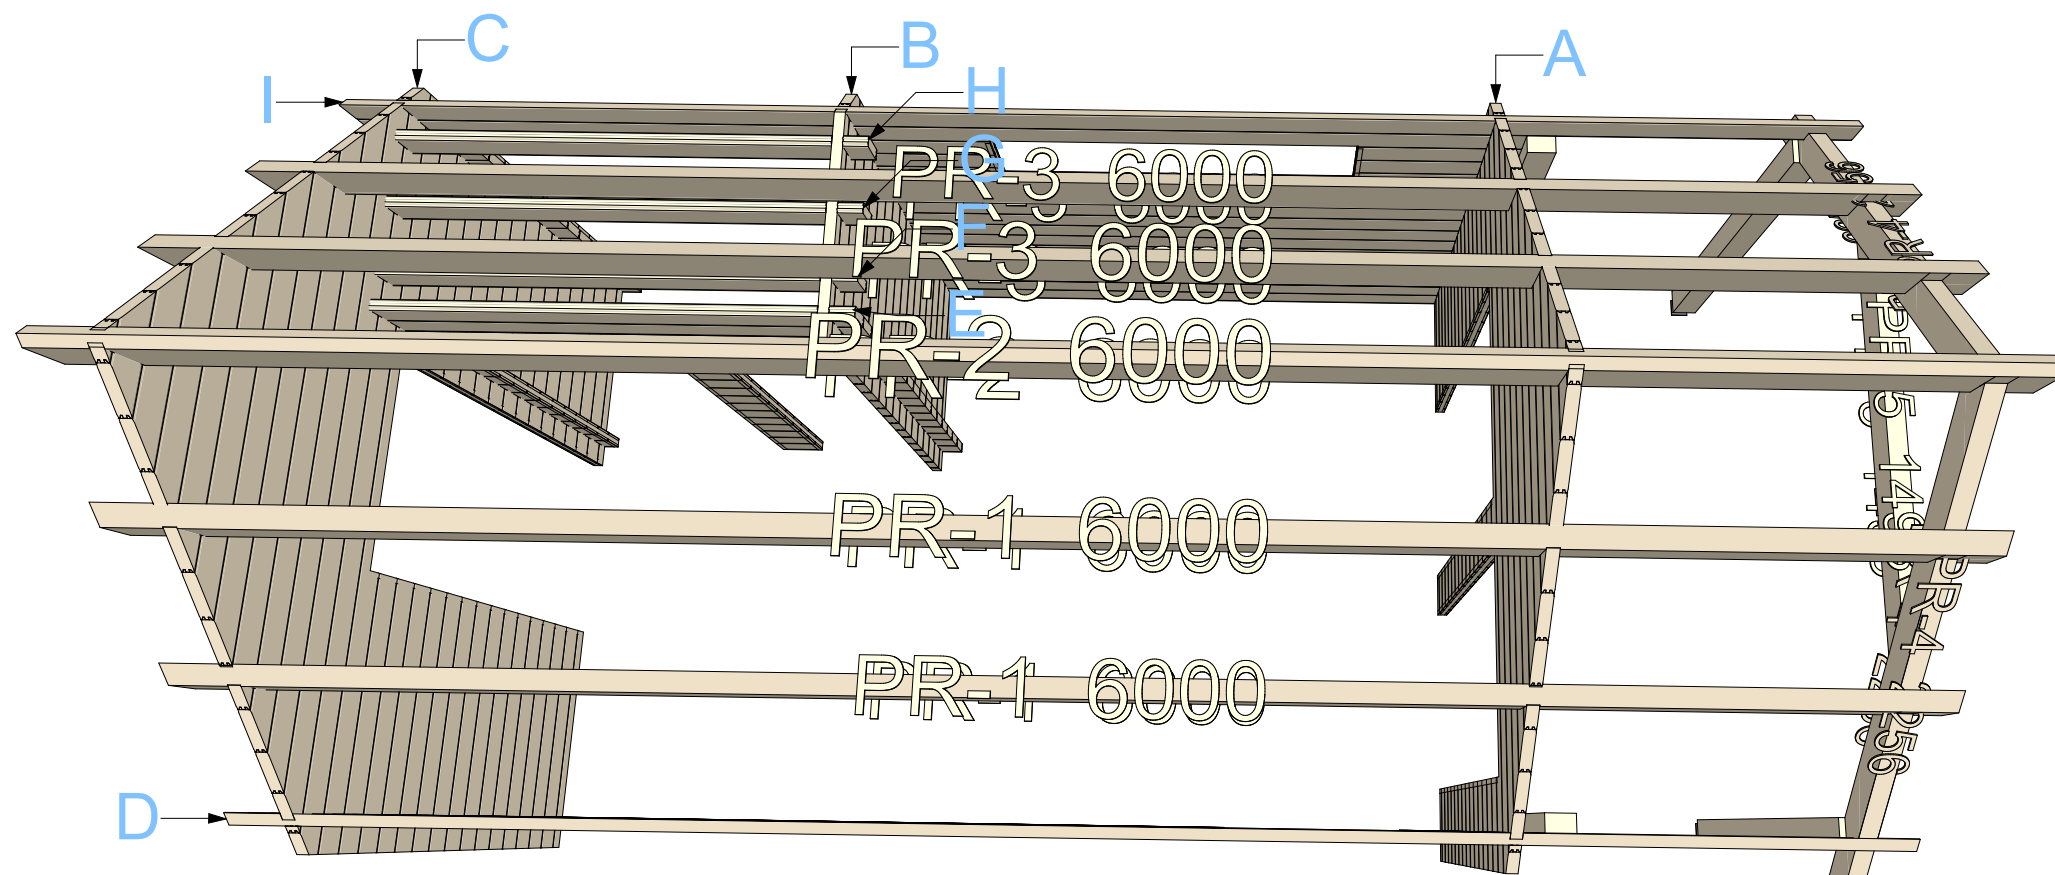

44 Oslo 3x6

Walls and purlins positions


1:160



Thickness:	Project name:	Project ID:	Year:	Page:
44	Oslo	3x6	2021	2


Floor bearers

1:50

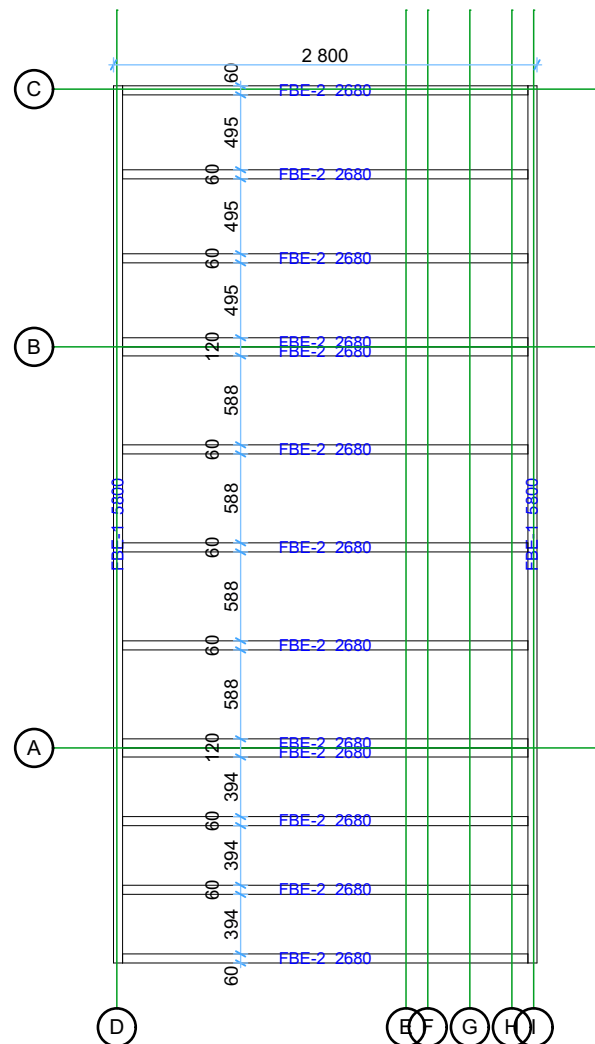


Floor and terrace boards

1:50

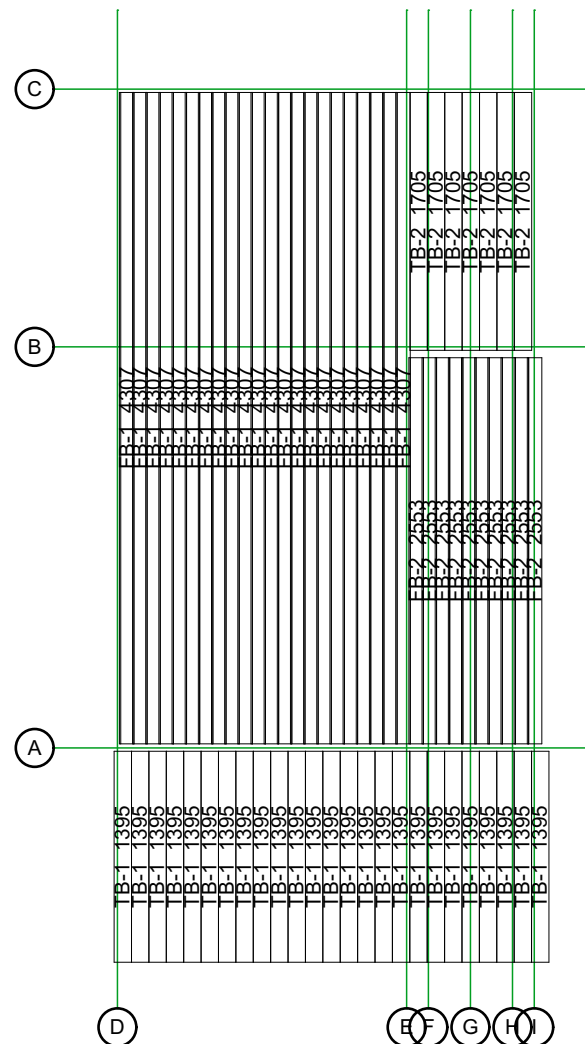

Mini loft boards

1:50

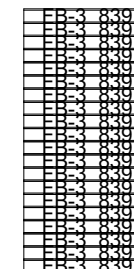


Thickness:	Project name:	Project ID:	Year:	Page:
44	Oslo	3x6	2021	3

Thickness:	Project name:	Project ID:	Year:	Page:
44	Oslo	3x6	2021	4


Wall A

1:50

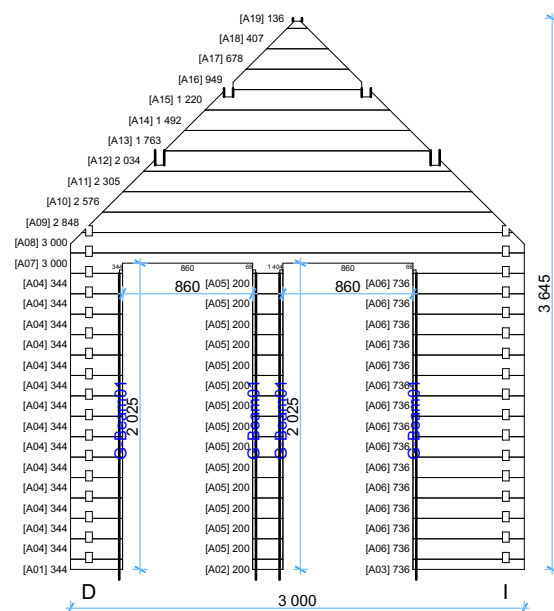


Wall B

1:50

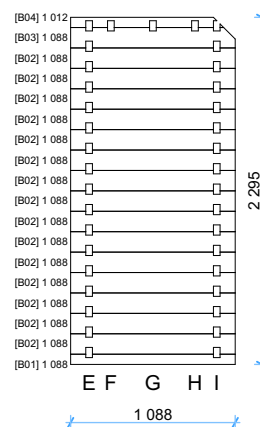

Wall C

1:50

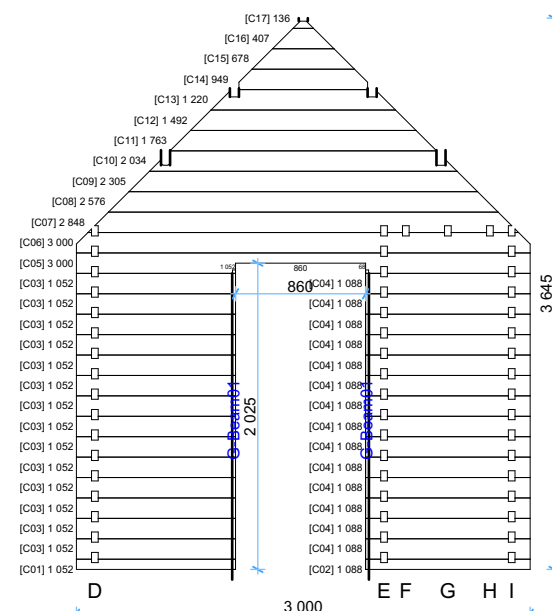



Thickness:	Project name:	Project ID:	Year:	Page:
44	Oslo	3x6	2021	5

Wall D

1:50

Wall E

1:50

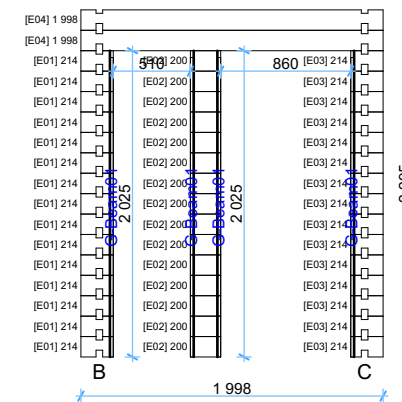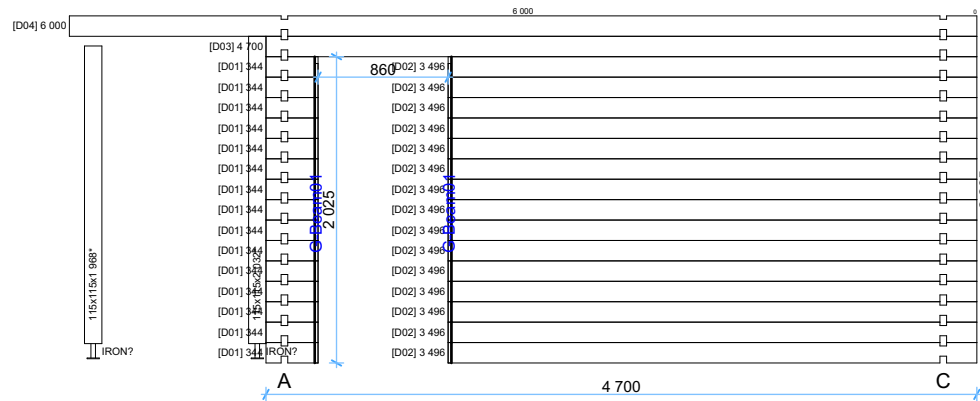

Wall F




1:50

Wall G

1:50


Wall H

1:50

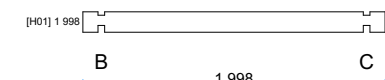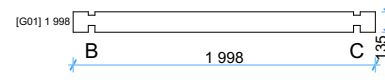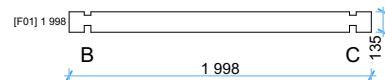


Wall I


1:50

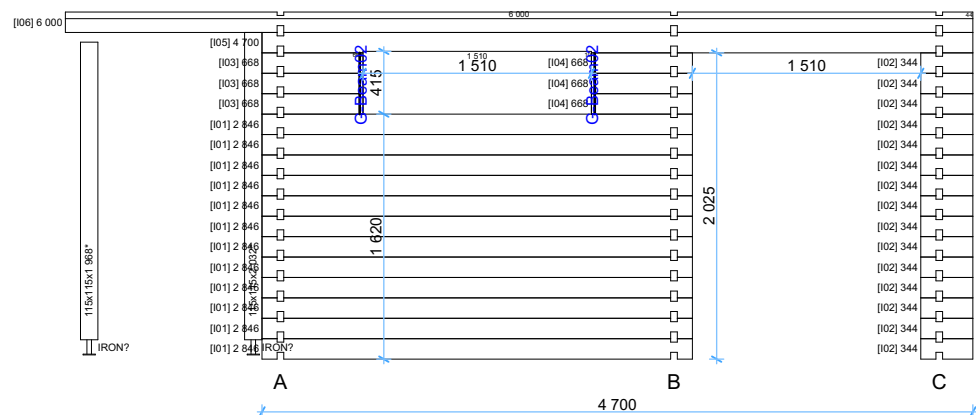




Thickness:	Project name:	Project ID:	Year:	Page:
44	Oslo	3x6	2021	6

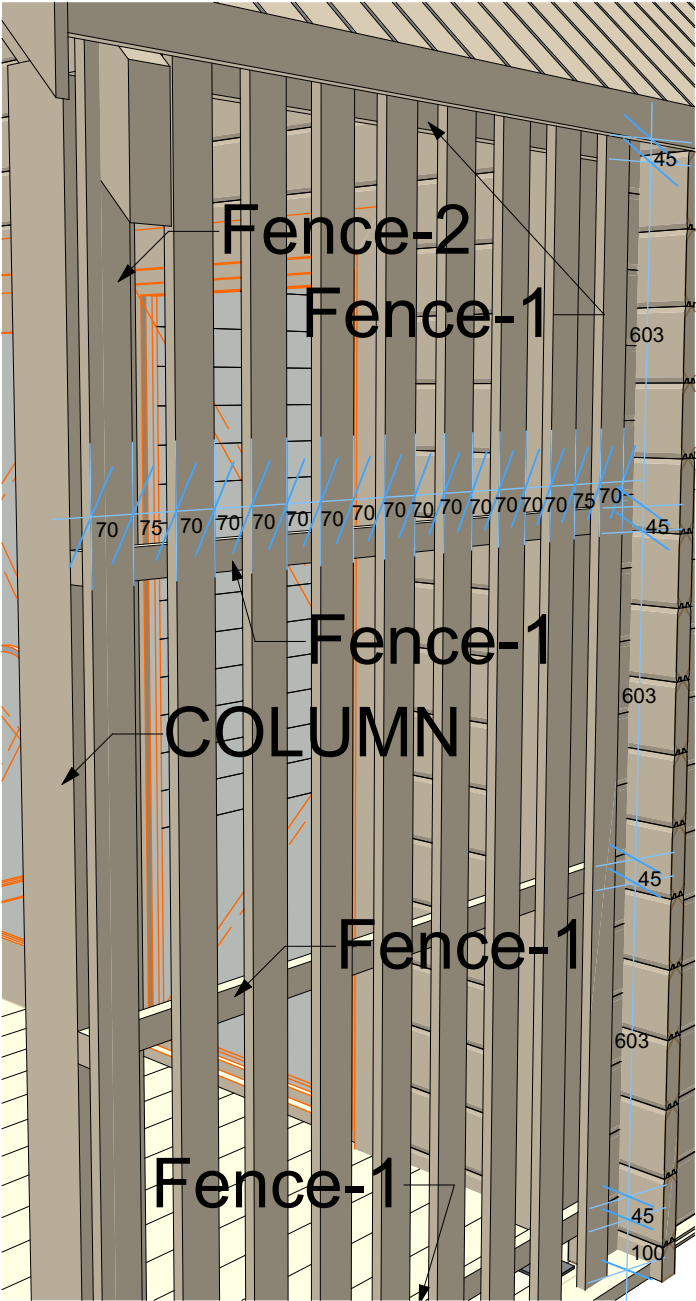

Purlins Detailed

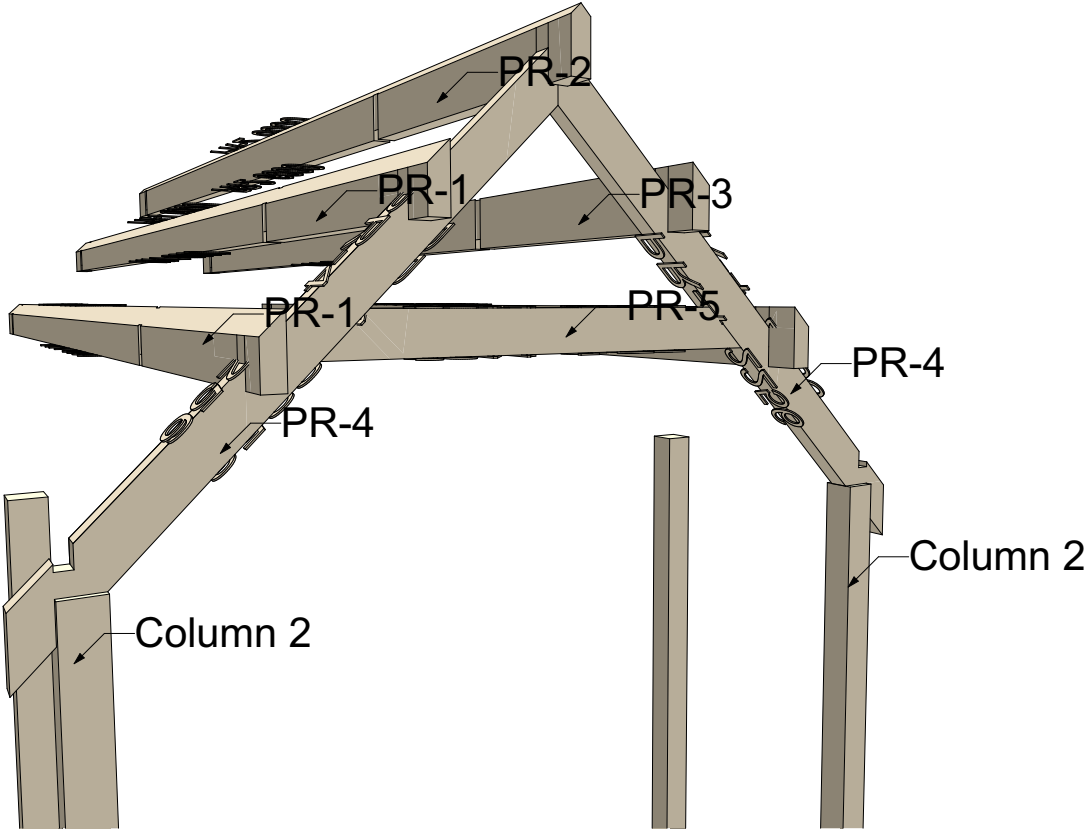

Thickness:	Project name:	Project ID:	Year:	Page:
44	Oslo	3x6	2021	7

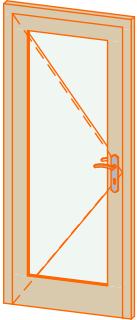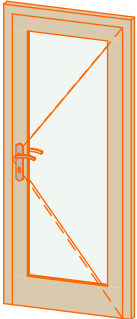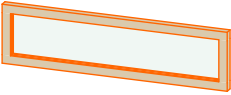Windows and doors list					
Type-quality	W x H Size	Orientation	Glazing	Quantity	3D Axonometry
Door - Premium	850×1 980	L	100% glass, double glazed	1	
Door - Premium	850×1 980	R	100% glass, double glazed	1	
Window - Premium	1 500×390		Double glazed	1	

Windows and doors list					
Type-quality	W x H Size	Orientation	Glazing	Quantity	3D Axonometry
Window - Premium	500×1 980		Double glazed	1	
Window - Premium	850×1 980	R	Double glazed	3	