


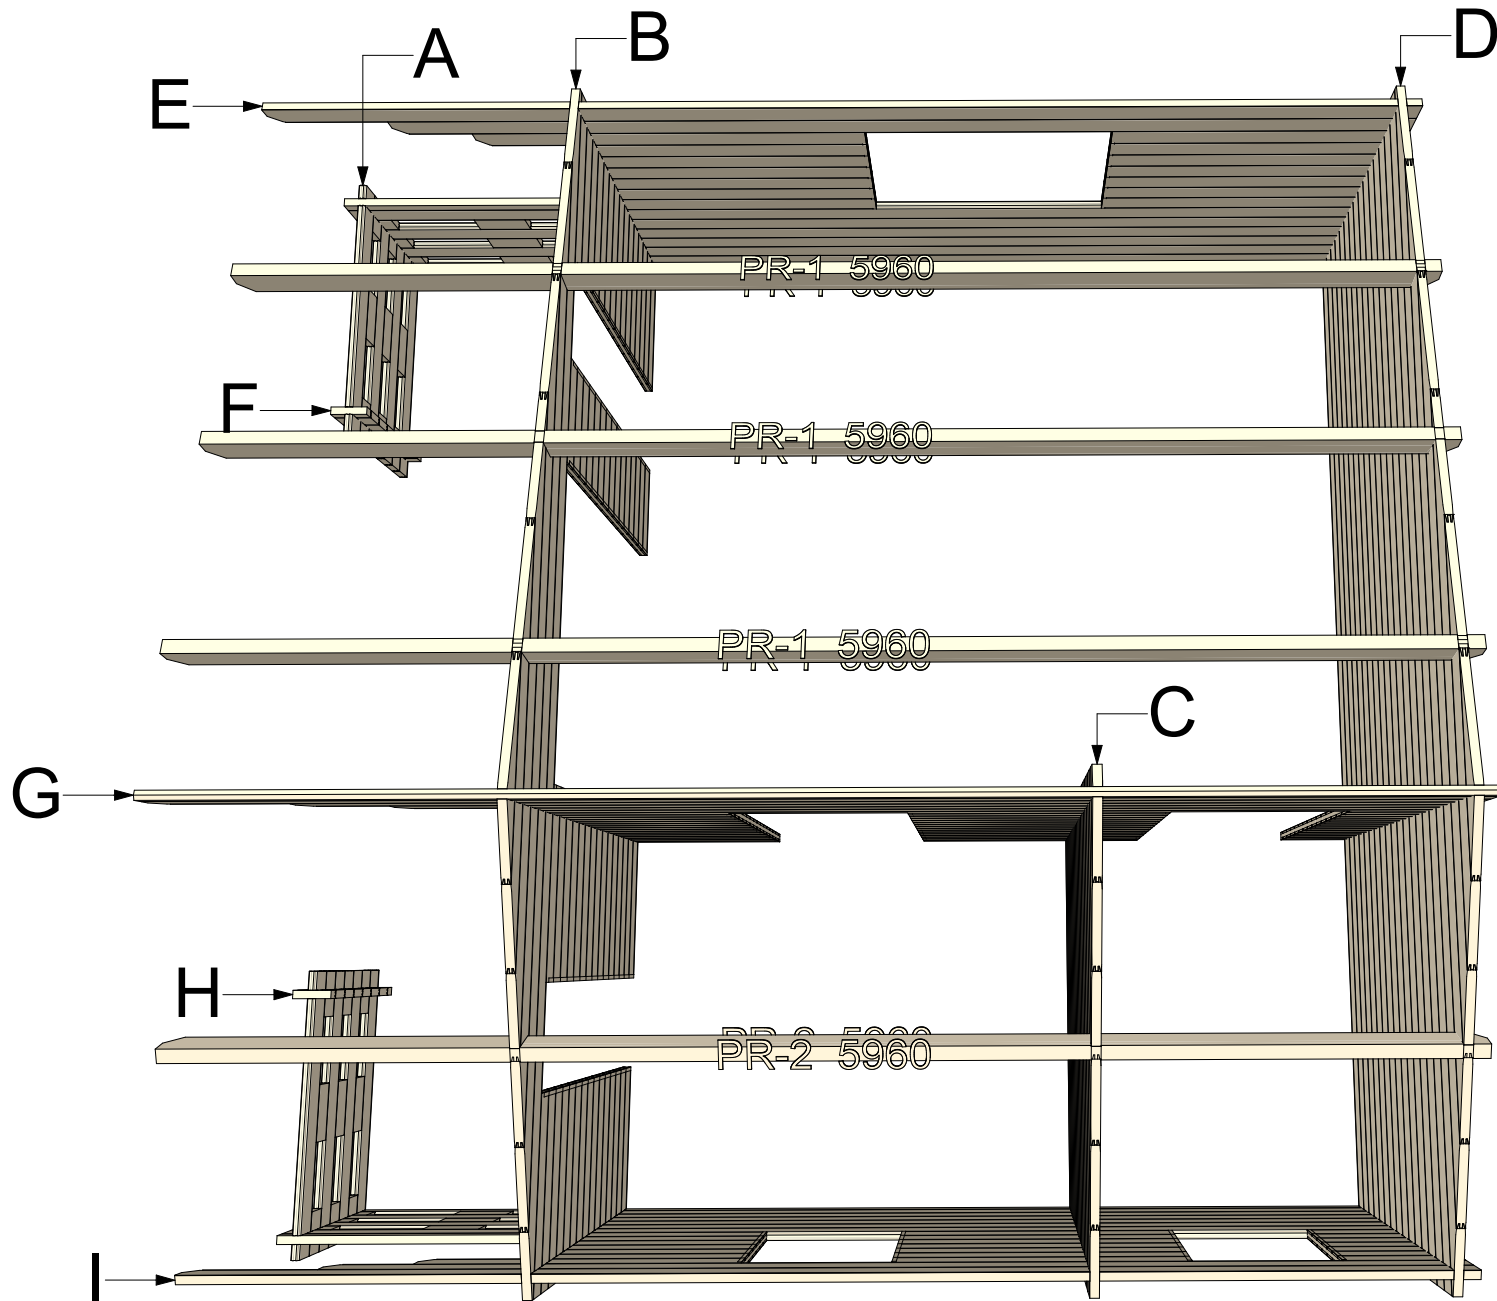

**44 Padova A 6x4,5 v.1**


# Walls and purlins positions



Thickness:	Project name:	Project ID:	Year:	Page:
44	Padova A 6x4,5	v.1	2022	2

Floor bearers


1:50

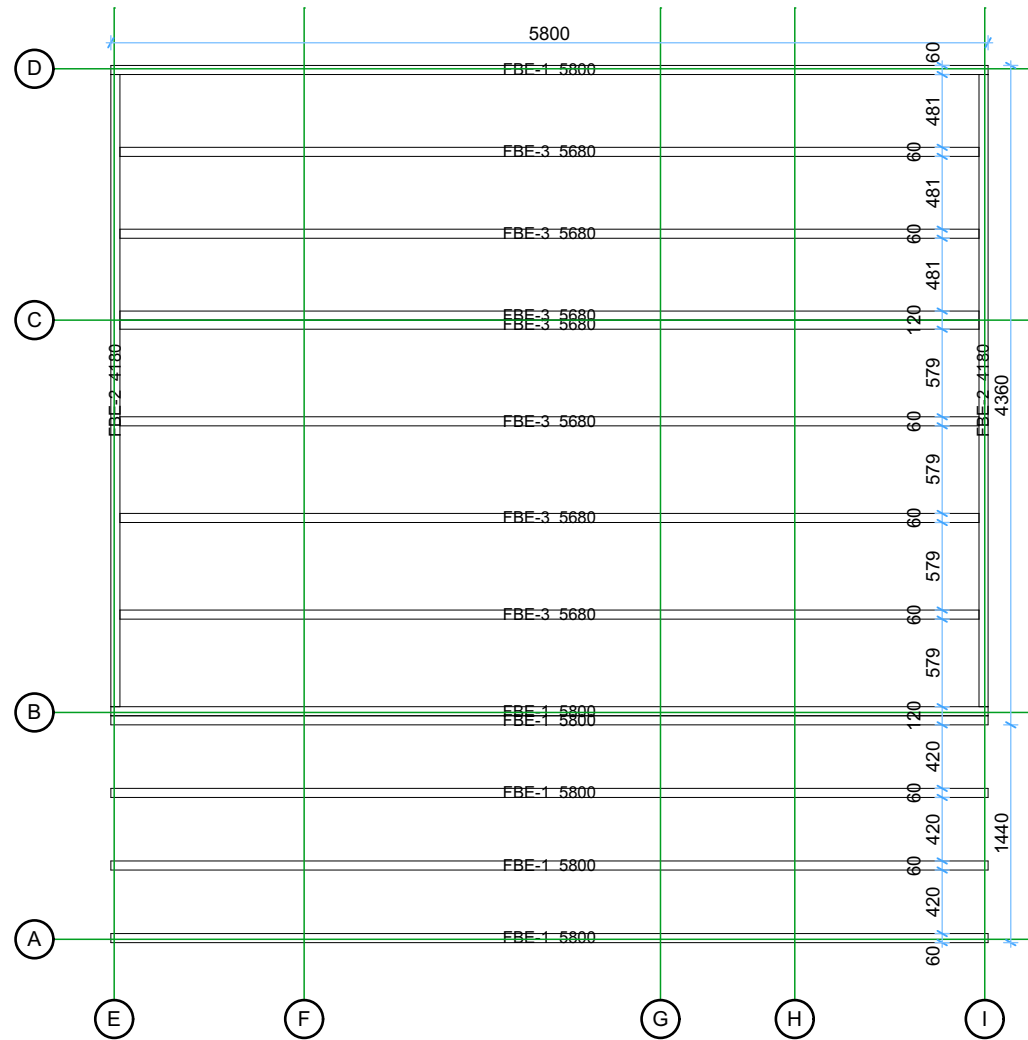

Thickness:	Project name:	Project ID:	Year:	Page:
44	Padova A 6x4,5	v.1	2022	3

Floor and terrace boards


1:50

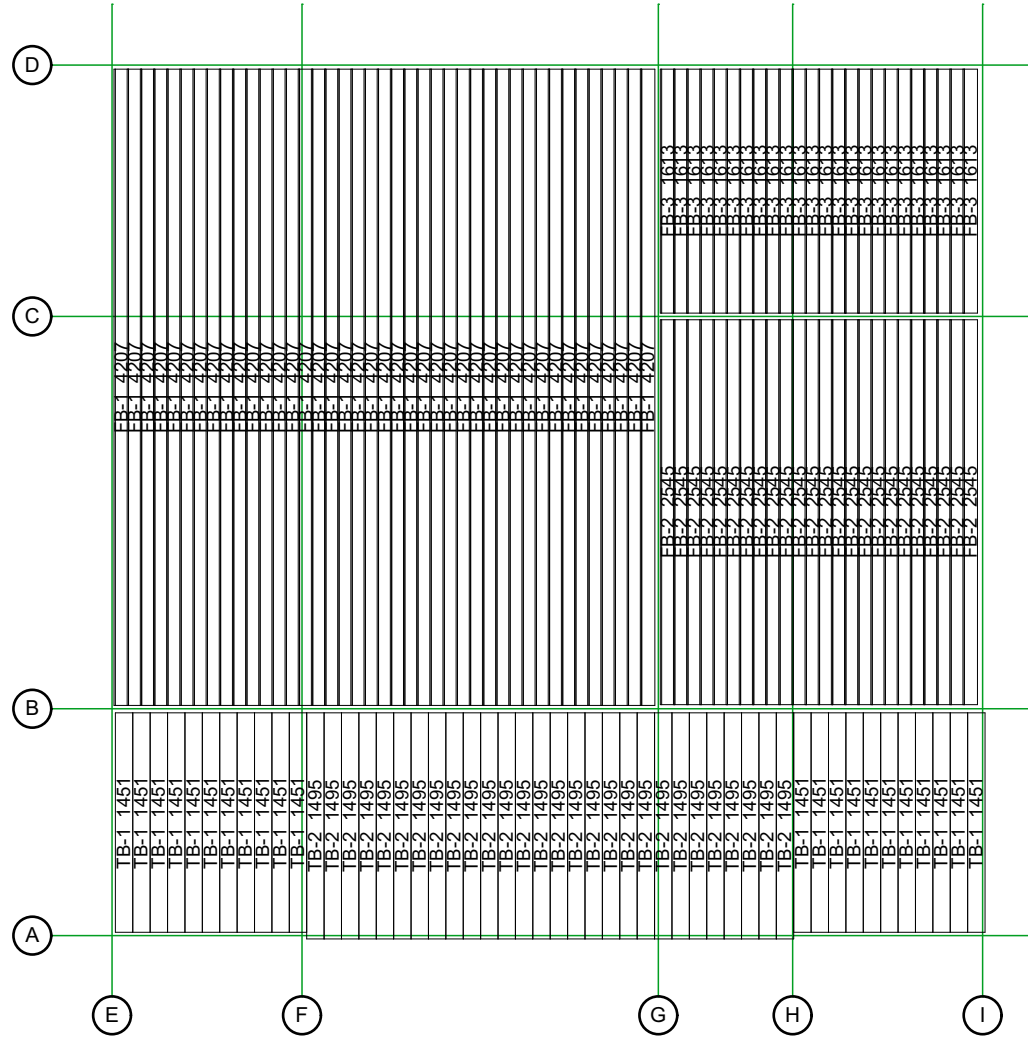

Thickness:	Project name:	Project ID:	Year:	Page:
44	Padova A 6x4,5	v.1	2022	4

Ground floor plan


1:50

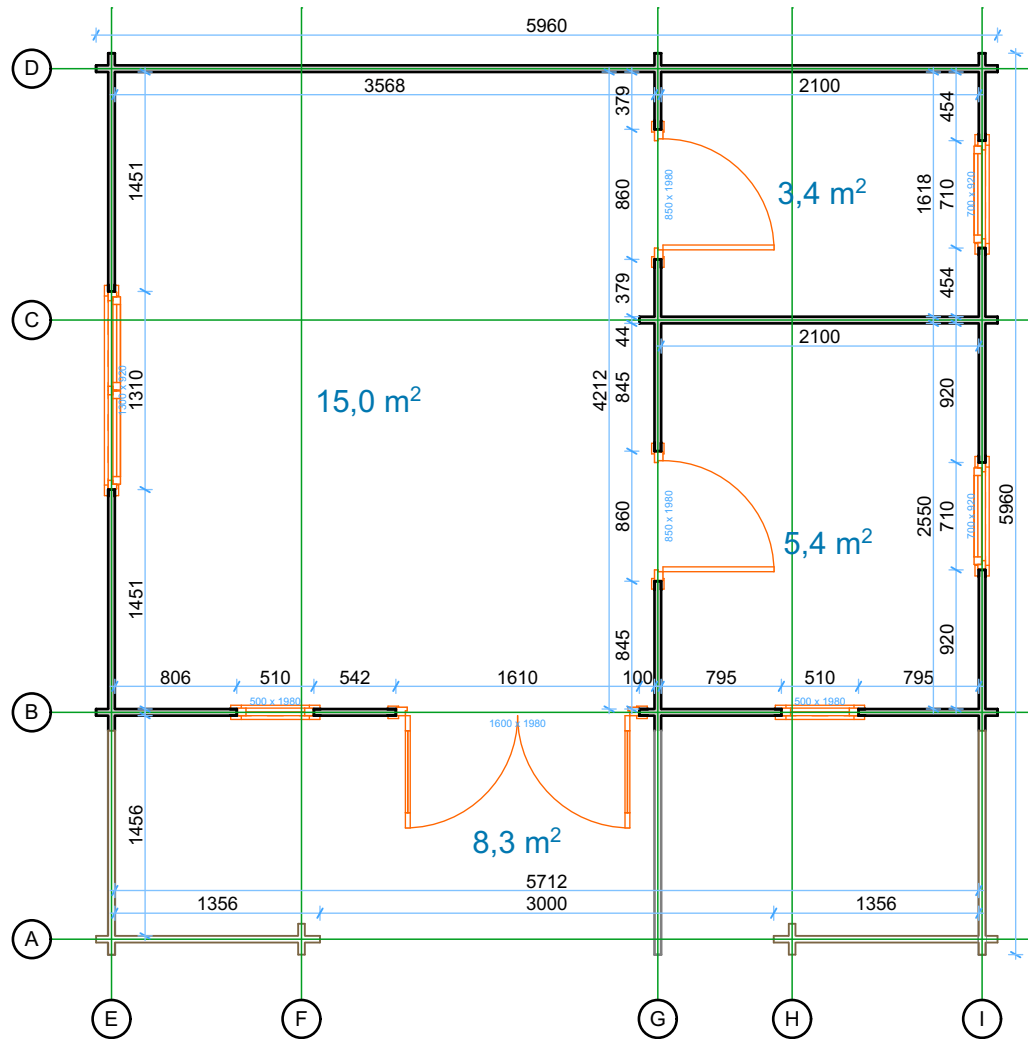

Thickness:	Project name:	Project ID:	Year:	Page:
44	Padova A 6x4,5	v.1	2022	5

# Roof boards


1:50

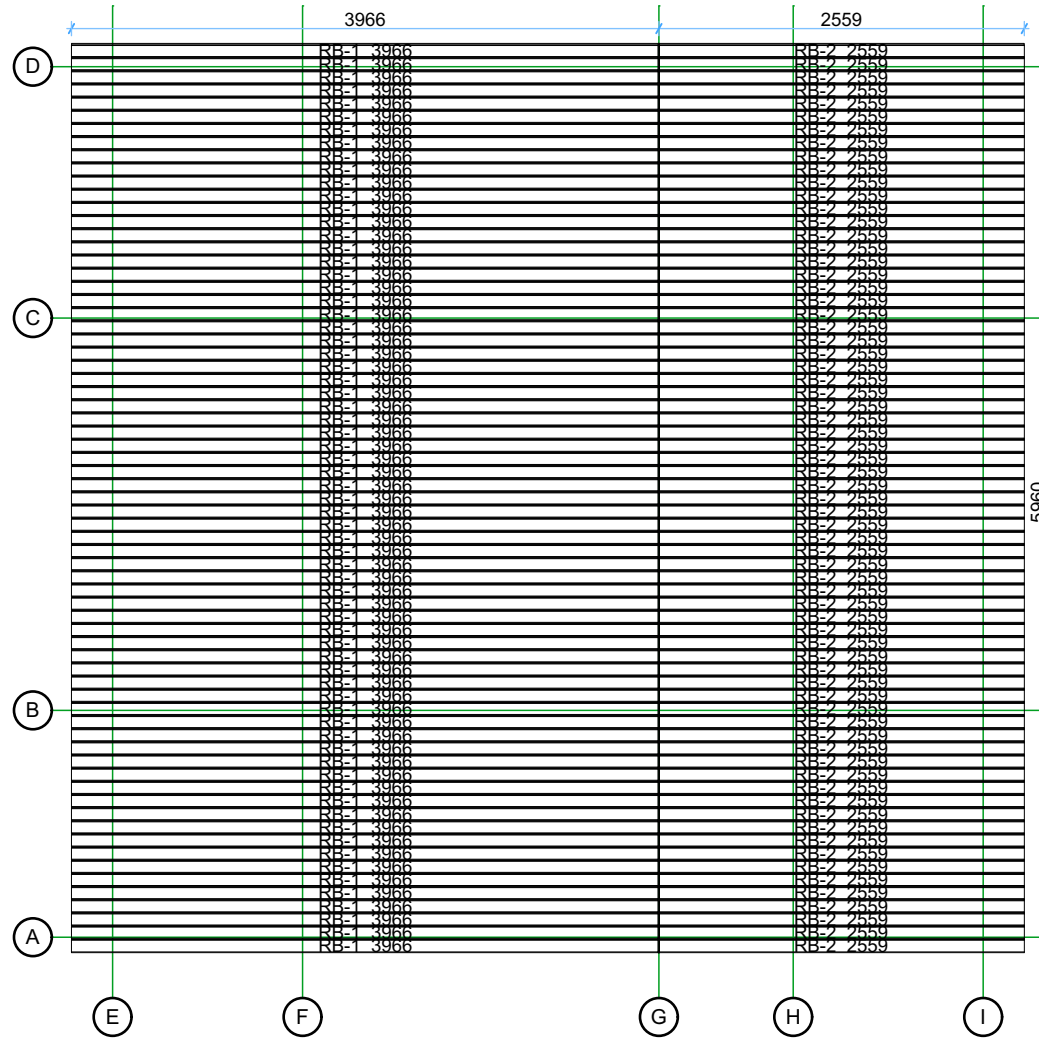

Thickness:	Project name:	Project ID:	Year:	Page:
44	Padova A 6x4,5	v.1	2022	6


Wall A

1:50

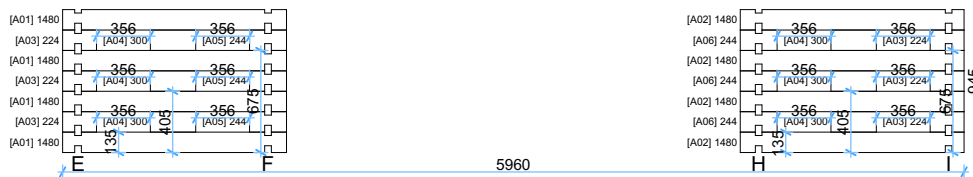


Wall B

1:50

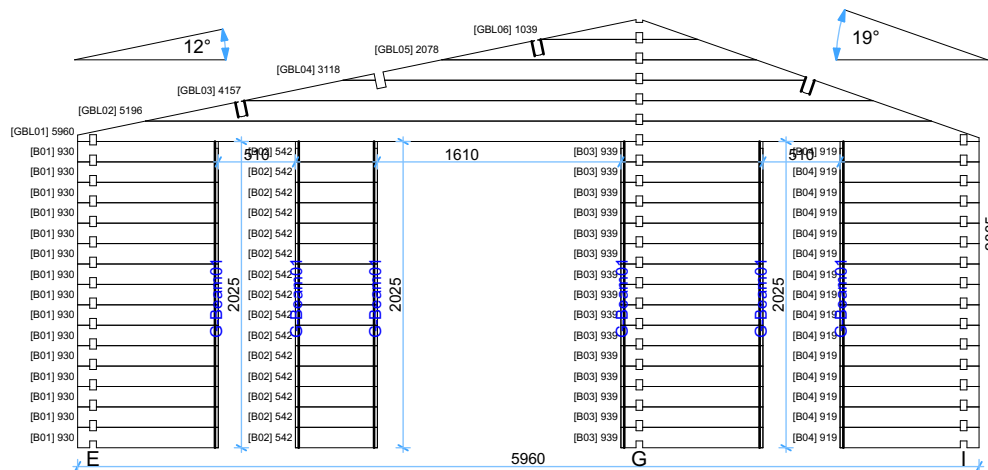

Wall C


1:50

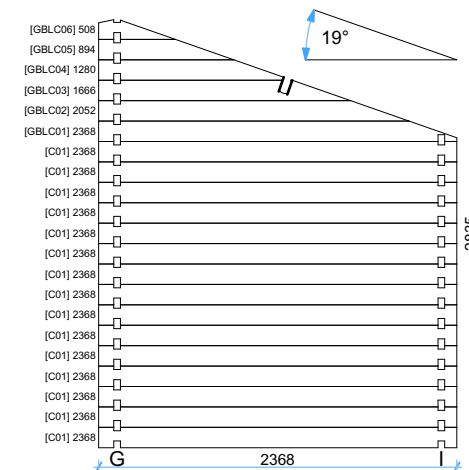

Thickness:	Project name:	Project ID:	Year:	Page:
44	Padova A 6x4,5	v.1	2022	7


# Wall D

1:50

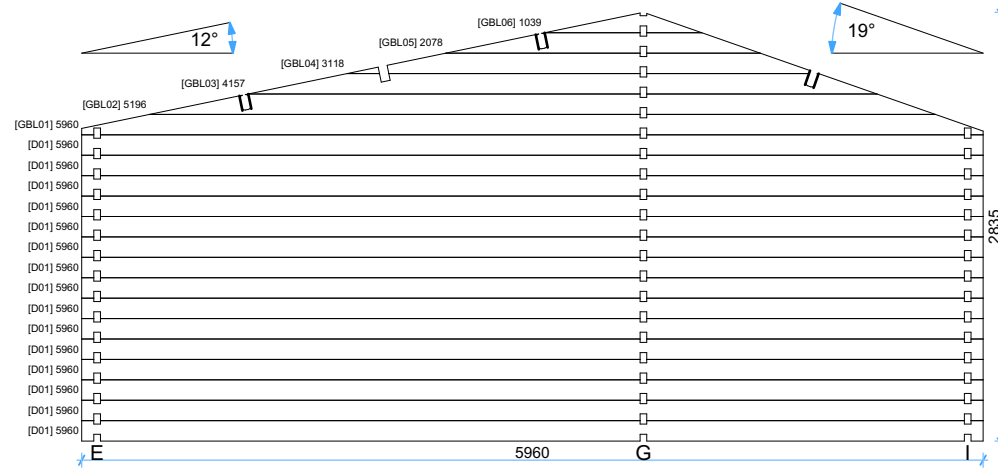

# Wall E


1:50

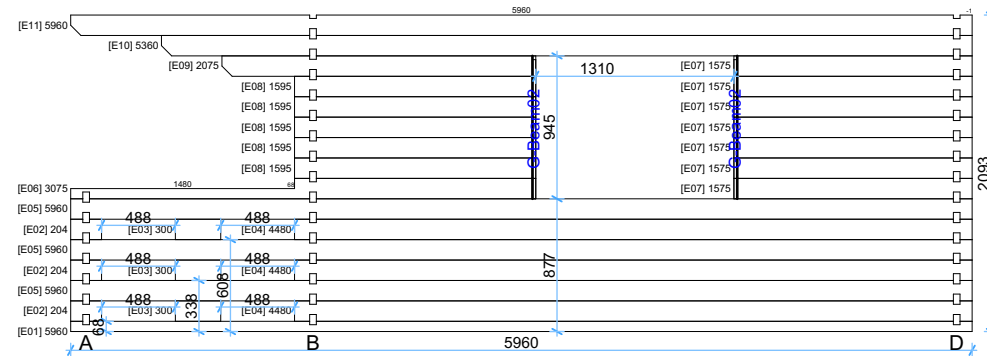


Thickness:	Project name:	Project ID:	Year:	Page:
44	Padova A 6x4,5	v.1	2022	8




Wall F 1:50

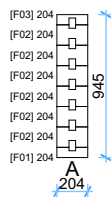


Wall H 1:50

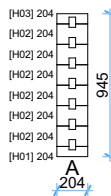




Wall G 1:50

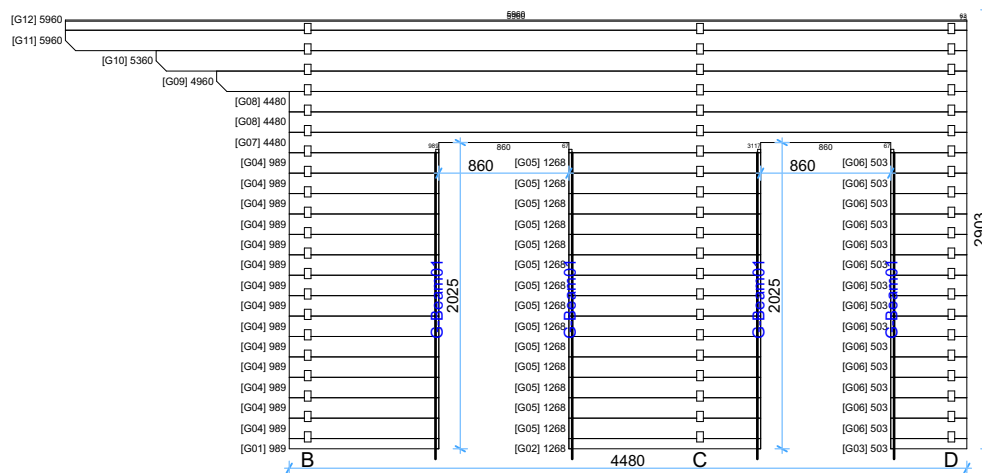



Wall I 1:50

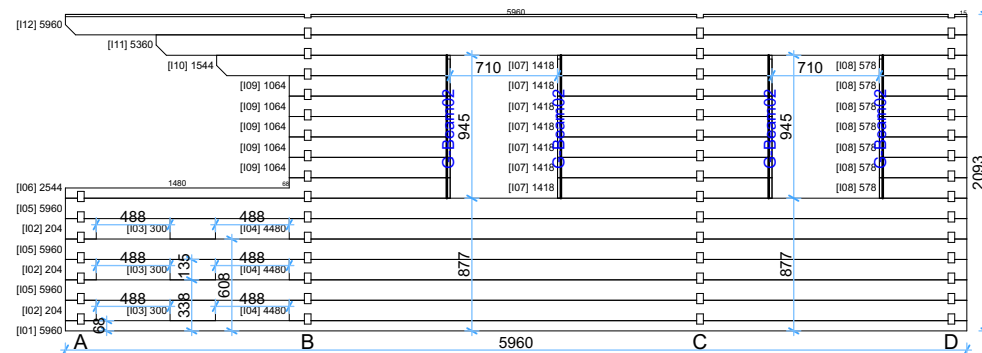

Thickness:	Project name:	Project ID:	Year:	Page:
44	Padova A 6x4,5	v.1	2022	9

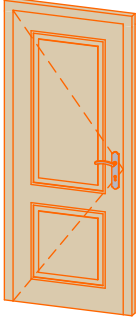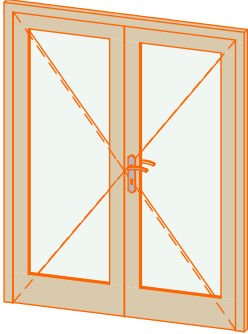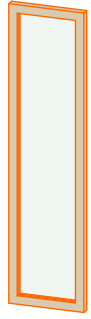Windows and doors list							
Type-quality	Barcode	Wall Thickness	W x H Size	Orientation	Glazing	Quantity	3D Axonometry
Door - Premium	P19885-4	44	850×1980	L	Full wood, no threshold (internal)	2	
Door - Premium	PP198160-3	44	1600×1980	R	100%, double glazed	1	
Window - Premium	PP19850	44	500×1980		Double glazed	2	

Thickness:	Project name:	Project ID:	Year:	Page:
44	Padova A 6x4,5	v.1	2022	10

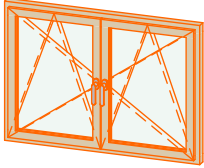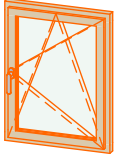Windows and doors list							
Type-quality	Barcode	Wall Thickness	W x H Size	Orientation	Glazing	Quantity	3D Axonometry
Window - Premium	PP92130	44	1300×920		Double glazed	1	
Window - Premium	PP9270	44	700×920	R	Double glazed	2	

Thickness:	Project name:	Project ID:	Year:	Page:
44	Padova A 6x4,5	v.1	2022	11